

Agenda

MEETING OF THE SAN DIEGO METROPOLITAN TRANSIT SYSTEM EXECUTIVE COMMITTEE

September 1, 2022

9:00 a.m.

Virtual and in-person participation is available for this meeting: Board Meeting Room, 10th Floor 1255 Imperial Avenue, San Diego CA 92101

To request an agenda in an alternative format or to request accommodations to facilitate meeting participation, please email the Clerk of the Board, <u>ClerkoftheBoard@sdmts.com</u> at least two working days prior to the meeting. Assistive Listening Devices (ALDs) are available from the Clerk of the Board prior to the meeting and are to be returned at the end of the meeting. Meeting webinar/teleconference instructions can be accessed under '<u>Meeting Link and Webinar Instructions</u>'. Click the following link to access the meeting: <u>https://zoom.us/i/94562188418</u>

Para solicitar la agenda en un formato alternativo o para solicitar acomodaciones de participación, por favor mande un correo a la Secretaria de la Junta, <u>ClerkoftheBoard@sdmts.com</u> al menos dos días hábiles antes de la reunión. Dispositivos de ayuda auditiva están disponibles antes de la junta, los cuales se regresarán al final de la junta. Instrucciones para ingresar a la junta virtual están disponibles bajo '<u>Meeting Link and Webinar Instructions</u>.' Use este enlace para acceder la reunión virtual: <u>https://zoom.us/j/94562188418</u>

		ACTION RECOMMENDED
1.	ROLL CALL	
2.	APPROVAL OF MINUTES - JULY 14, 2022	Approve
3.	PUBLIC COMMENTS	
COMN	ITTEE DISCUSSION ITEMS	
4.	Clean Transit Advancement Campus (CTAC) Update (Denis Desmond)	Informational
5.	2022 Customer Satisfaction Survey Report (Mark Olson, MTS; and Judith Mccourt, Redhill Group)	Informational
6.	Fiscal Year (FY) 2022 Federal Transit Administration (FTA) Triennial Review (Samantha Leslie)	Informational

1255 Imperial Avenue, Suite 1000, San Diego, CA 92101-7490 • (619) 231-1466 • sdmts.com

San Diego Metropolitan Transit System (MTS) is a California public agency comprised of San Diego Transit Corp., San Diego Trolley, Inc. and San Diego and Arizona Eastern Railway Company (nonprofit public benefit corporations). MTS member agencies include the cities of Chula Vista, Coronado, El Cajon, Imperial Beach, La Mesa, Lemon Grove, National City, Poway, San Diego, Santee, and the County of San Diego. MTS is also the For-Hire Vehicle administrator for nine cities.



7. <u>Closed Session - Conference with Labor Negotiators Pursuant to California</u> <u>Government Code Section 54957.6</u> <u>Agency: San Diego Transit Corporation ("SDTC")</u> <u>Employee Organization: Amalgamated Transit Union, Local 1309 ("ATU")</u> <u>Agency- Designated Representative: Jeffrey M. Stumbo, Chief Human</u> <u>Resources Officer (EEO Officer)</u>

OTHER ITEMS

- 8. REVIEW OF DRAFT SEPTEMBER 15, 2022 MTS BOARD AGENDA
- 9. OTHER STAFF COMMUNICATIONS AND BUSINESS
- 10. COMMITTEE MEMBER COMMUNICATIONS AND OTHER BUSINESS
- 11. NEXT MEETING DATE: OCTOBER 6, 2022
- 12. ADJOURNMENT

DRAFT MINUTES

MEETING OF THE SAN DIEGO METROPOLITAN TRANSIT SYSTEM EXECUTIVE COMMITTEE

July 14, 2022

[Clerk's note: Except where noted, public, staff and board member comments are paraphrased. Note that the meeting was conducted via webinar to comply with public health orders].

1. Roll Call

Chair Fletcher called the Executive Committee meeting to order at 9:36 a.m. A roll call sheet listing Executive Committee member attendance is attached.

2. Approval of Minutes

Chair Fletcher moved to approve the minutes of the June 9, 2022, MTS Executive Committee meeting. Board Member Elo-Rivera seconded the motion, and the vote was 7 to 0 in favor.

3. <u>Public Comments</u>

There were no Public Comments.

COMMITTEE DISCUSSION ITEMS

4. <u>Bus Procurement: Low Floor Compressed Natural Gas (CNG) and Battery Electric Buses (BEB)</u> <u>– Contract Award</u>

Mike Wygant, MTS Chief Operating Officer, Claudine Aquino, MTS Procurement Manager, and Larry Marinesi, MTS Chief Financial Officer, presented on bus procurement: low-floor CNG and the Battery Electric Buses (BEB) contract award. He presented on: Fleet History and Background, Fleet Replacement Schedule, Existing Contract 2017-2022, Request for Proposals, vehicle improvements, technology, procurement, total contract cost, and the staff recommendation.

Sharon Cooney, MTS Executive Officer commented that future bus purchases will be in accordance with the zero-emission transition plan that will be adopted by the Board annually. Infrastructure is moving as fast as possible. The agency submitted a grant proposal to the Federal Transit Administration (FTA) to advance the agency's clean transit advancement campus. That funding would allow the agency to build an all-electric fleet from inception. A recently granted state grant will allow MTS to accelerate electrification catenary at the Imperial Avenue Division (IAD).

PUBLIC COMMENT

Carinna Contreras – Representing Climate Action Campaign provided a verbal statement to the Board during the meeting. Contreras acknowledged the zero-emissions contract beginning in October through September 2027. Contreras was opposed the purchase of CNG buses because of the emissions they produced and asked the Board to reconsider the approval.

Gretchen Newsom – Representing IBEW 569 provided a verbal statement to the Board during the meeting. Newsome expressed concern that the purchase of CNG buses is not aimed toward a zero-emission plan. Newsom proposed that the agency purchase the optional quantity of additional zero emission buses (ZEB).

Executive Committee – DRAFT MINUTES July 14, 2022

Page 2 of 4

COMMITTEE COMMENT

Board Member Elo-Rivera asked for confirmation that on yearly basis the annual decisions of the Board will guide how many and what types of buses are purchased for the agency. Ms. Cooney clarified that there were options for the agency to change what is procured annually. The Capital Improvement Program and Zero Emission Plan Transition Plan are both opportunities for the Board to change the type of bus purchases.

Board Member Elo-Rivera asked staff to clarify that the action today would not approve the purchase of CNG buses. Ms. Cooney confirmed that today's action would only approve the contract for different types of buses that the agency can purchase. Through the budgeting process, the Board would assign funding for the purchases.

Board Member Elo-Rivera asked for clarity to ease community concern. He noted that the agency's mission is to move people in the most socially and environmentally conscious ways possible. He looks forward to Board discussion where the agency moves forward with as few carbon-emitting buses as possible. He has made efforts to partner and coordinate organizations to make electric vehicles more feasible.

Chair Fletcher agreed that this item allows the agency flexibility on its path forward to ZEB buses and listed range and infrastructure limitations. Nevertheless, the agency is moving quickly and aggressively towards ZEBs.

Action Taken

Board Member Elo-Rivera moved to forward a recommendation to the Board of Directors to authorize the Chief Executive Officer (CEO) to:1) Execute the following contracts with New Flyer of America, Inc. (New Flyer), for the base quantity purchase of CNG and BEB buses plus spare parts, tools and diagnostics, training services and sales tax for a period not-to-exceed five (5) years; and 2) Exercise option quantity purchases in the CEO's discretion of CNG and BEB buses plus spare parts, tools and diagnostics, training services and sales tax for a period not-to-exceed five (5) years plus spare parts, tools and diagnostics, training services and sales tax for a period not-to-exceed five (5) years from the date of the initial contract with New Flyer. Chair Fletcher seconded the motion, and the vote was 7 to 0 in favor.

OTHER ITEMS

5. REVIEW OF DRAFT JULY 21, 2022 BOARD AGENDA

Recommended Consent Items

6. <u>Authorization of Remote Teleconferenced Meetings</u>

Action would authorize remote teleconferenced meetings for any public meetings held by MTS, including all Brown Act committees, for the next thirty (30) days pursuant to Assembly Bill (AB) 361 and make the following findings: 1) The MTS Board has considered the current circumstances of the COVID-19 pandemic and its impact in San Diego County; and 2) State or local officials continue to recommend measures to promote social distancing. On September 23, 2021, County of San Diego Public Health Officer, Wilma J. Wooten, M.D., M.P.H., issued a recommendation supporting the use of teleconferencing for attendance at public meetings as "a social distancing measure that may help control transmission of the SARS-CoV-2 virus."

Executive Committee – DRAFT MINUTES July 14, 2022

Page 3 of 4

- 7. <u>Amendment to Chief Executive Officer Employment Agreement</u> Action would approve an amendment to the Executive Employment Agreement (EEA) between MTS and Sharon Cooney to provide a base salary increase and a merit bonus.
- Adoption of Amended 2022 Conflict of Interest Code Action would 1) Adopt Resolution No. 22-06 amending the MTS Conflict of Interest Code pursuant to the Political Reform Act of 1974; 2) Adopt the amended 2022 MTS Conflict of Interest Code; and 3) Forward the amended 2022 MTS Conflict of Interest Code to the County of San Diego (the designated code-reviewing body).
- 9. <u>Legal Services Contract Amendments to Increase Funds for Projected Expenses in Fiscal</u> <u>Year 2023</u> Action would authorize the Chief Executive Officer (CEO) to execute amendments to the

legal services contracts described herein increasing the dollar amounts of fifteen (15) legal services contracts by \$1,865,000.00 to cover anticipated Fiscal Year 2023 (FY 23) expenses.

- Skid Steer Purchase & Delivery Contract Award Action would authorize the Chief Executive Officer (CEO) to execute MTS Doc. No. L1620.0-22 with Miramar Bobcat, LLC, at \$159,056.41, for the purchase and delivery of a skid steer.
- Pyramid Building Initial Cleanup and Repairs Work Order Action would authorize the Chief Executive Officer (CEO) to execute Work Order MTSJOC324-17 to MTS Doc. No. PWG324.0-21 with ABC General Contractor, Inc. (ABCGC) in the amount of \$179,476.83, for the rehabilitation of the Pyramid Building.
- 12. <u>Davra Networks Ruban Software Reporting and Analytics, Server Migration and System Enhancements Contract Amendment</u> Action would authorize the Chief Executive Officer (CEO) to execute Amendment No. 4 to MTS Doc. No. G2071.0-18 (in substantially the same format as Attachment A), with Davra Networks, increasing the contract value in the amount of \$666,400.00, bringing the contract total to \$2,216,400.00 (Attachment B) and based on the changes to the scope, extend the agreement from December 1, 2022 through December 31, 2023.
- Security Services Uniforms Contract Award Action would authorize the Chief Executive Officer (CEO) to execute MTS Doc. No. G2608.0-22 to Ace Uniforms, LLC dba Ace Uniforms, for Security Services Uniforms for a five (5) year term in the amount of \$416,449.44.
- 14. <u>Imperial Avenue Division (IAD) Zero Emission Bus (ZEB) Overhead Charging Phase I –</u> <u>Work Order</u>
- 15. <u>Vector Environmental Health and Safety (EHS) Management Software Sole Source</u> <u>Contract Award</u>
- 16. <u>AT&T CALNET Add Cloud-Hosted Interactive Voice Response (IVR) Five9 –</u> <u>Contract Amendment</u>
- 17. <u>ARINC WOA Centralized Train Control (CTC) System Maintenance Agreement Work</u> <u>Order Agreement (WOA) #1.1 Ratification and Approval for WOA #3</u>

Executive Committee – DRAFT MINUTES July 14, 2022

Page 4 of 4

18. Annex Paint (Inventory items) - Sole Source Award

Ms. Cooney notified the Board that the last five agenda item drafts were not included in the packet but would be provided before the Board of Director's meeting.

6. Other Staff Communications and Business

There was no Other Staff Communications and Business discussion.

7. Committee Member Communications and Other Business

There was no Committee Member Communications and Other Business discussion.

8. <u>Next Meeting Date</u>

The next Executive Committee meeting is scheduled for September 1, 2022, at 9:00 a.m.

9. <u>Adjournment</u>

Chair Fletcher adjourned the meeting at 10:11 a.m.

Chairperson San Diego Metropolitan Transit System Clerk of the Board San Diego Metropolitan Transit System

Attachment: Roll Call Sheet

SAN DIEGO METROPOLITAN TRANSIT SYSTEM EXECUTIVE COMMITTEE

ROLL CALL

MEETING OF (DATE):	July 14, 2022	CALL TO ORDER (TIME)	9:36 am
RECESS:		RECONVENE:	
CLOSED SESSION:		RECONVENE:	
PUBLIC HEARING:		RECONVENE:	
ORDINANCES ADOPTED:		ADJOURN: 10:11 :	am

REPRESENTAT IVE	BOARD MEMBER		(Alternate)		PRESENT (TIME ARRIVED)	ABSENT (TIME LEFT)
County	FLETCHER (Chair)	\boxtimes	(Vargas)		9:36 am	10:11 am
Vice Chair	SOTELO-SOLIS	\boxtimes	(no alternate)		9:36 am	10:11 am
City of San Diego	ELO-RIVERA	\boxtimes	(Montgomery Steppe)		9:36 am	10:11 am
East County	HALL	\boxtimes	(Frank)		9:36 am	10:11 am
SANDAG Transportation Committee	MORENO	\boxtimes	(Aguirre)		9:36 am	10:11 am
Chair Pro Tem	SALAS	\boxtimes	(no alternate)		9:36 am	10:11 am
South Bay	SANDKE	\boxtimes	(Aguirre)		9:36 am	10:11 am

SIGNED BY THE CLERK OF THE BOARD:

/S/ Dalia Gonzalez



Agenda Item No. 4

MEETING OF THE SAN DIEGO METROPOLITAN TRANSIT SYSTEM EXECUTIVE COMMITTEE

September 1, 2022

SUBJECT:

CLEAN TRANSIT ADVANCEMENT CAMPUS UPDATE (DENIS DESMOND)

INFORMATIONAL ONLY

Budget Impact

None.

DISCUSSION:

MTS's proposed Clean Transit Advancement Campus (CTAC) project will deliver a sixth bus operations division that is critical to the conversion of the MTS bus fleet to zero emission buses (ZEBs). It is also necessary to enable future bus system growth, as a massive expansion of routes and frequency is envisioned in both MTS's Elevate SD Program and SANDAG's 2021 Regional Plan.

The CTAC project began in mid-2021 with community engagement and the launch of the California Environmental Quality Act (CEQA) environmental process for the project. MTS is the lead agency on the overall project, and SANDAG provides significant assistance with project development, including heading the environmental study.

There are seven sites in San Diego considered for the development of the CTAC, four in the Ridgeview-Webster community and three in the Mount Hope community. After the initial evaluations for the MTS Facility Siting Title VI and Social Equity Analysis were completed, a site on Federal Boulevard just west of 47th Street (Site 7) was identified as the most promising of the seven sites. Staff then initiated technical evaluations of Site 7 as part of the initial environmental study that began in late 2021. The outcome of these environmental reports was a recommendation that a Mitigated Negative Declaration (MND) is the appropriate CEQA document for the project if situated on Site 7. Use of an MND is appropriate when mitigation measures can be incorporated into a project, thereby supporting a finding that the project will not have significant impacts on the environment.

A Draft MND was released to the public in July 2022 for review and a required 30-day comment period. Several comments were received, which are being reviewed and incorporated into the

1255 Imperial Avenue, Suite 1000, San Diego, CA 92101-7490 • (619) 231-1466 • sdmts.com

San Diego Metropolitan Transit System (MTS) is a California public agency comprised of San Diego Transit Corp., San Diego Trolley, Inc. and San Diego and Arizona Eastern Railway Company (nonprofit public benefit corporations). MTS member agencies include the cities of Chula Vista, Coronado, El Cajon, Imperial Beach, La Mesa, Lemon Grove, National City, Poway, San Diego, Santee, and the County of San Diego. MTS is also the For-Hire Vehicle administrator for nine cities.



Agenda Item No. 4 Page 2 of 2

Final MND. Staff is also finalizing the formal Title VI and Social Equity Analysis related to the selection of Site 7 for the CTAC project.

Staff will present an update on this process, including the anticipated schedule for future Board action in furtherance of this project.

/S/ Sharon Cooney

Sharon Cooney Chief Executive Officer

Key Staff Contact: Sharon Cooney, 619.557.4513, <u>Sharon.Cooney@sdmts.com</u>

AI No. <u>4</u>, 09/01/2022





Project Update MTS Executive Committee

September 1, 2022






Project Need

- MTS converting entire bus fleet to electric buses, which requires more space in divisions for charging infrastructure
- Future service expansion requires more area to park, maintain, and charge buses
- Current five facilities are near capacity

Project Area

- Must be near future service growth
- I-805 corridor between University and Imperial Avenues
- Focus in areas currently used for industrial purposes
- Seven potential sites identified in project area

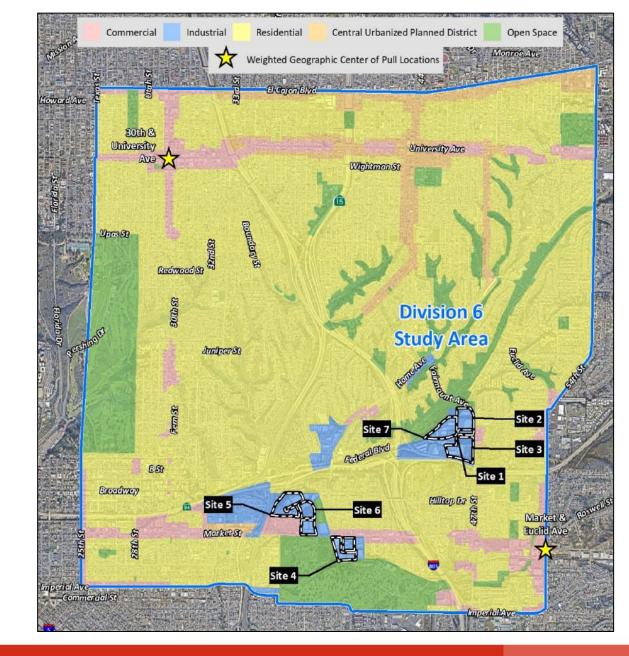






Site Selection

- CEQA doesn't require alternatives analysis, but FTA requires review of multiple options for Title VI analysis.
 - Staff identified Site 7 as the most feasible for implementation and operations, so detailed environmental studies conducted on Site 7.
- MTS Board of Directors will make final site selection this Fall.

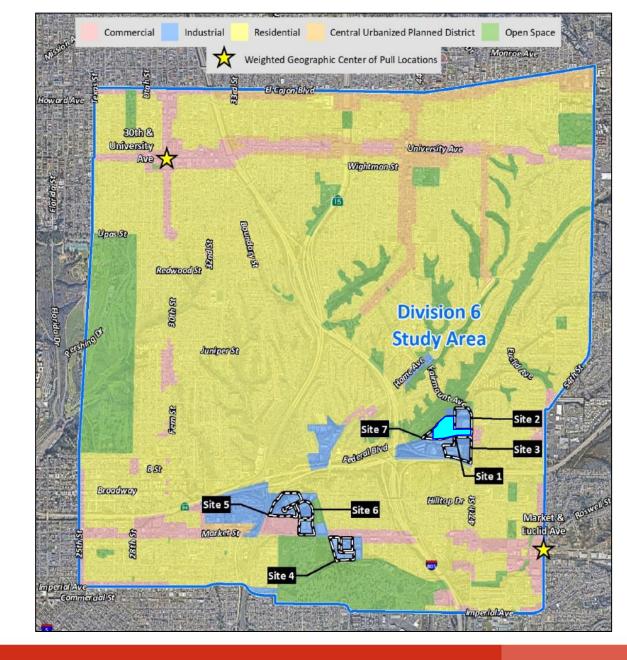





Site 7 selected for study based on...

- Operational benefits
- Community impacts
 - Feedback from on-going engagement
 - Title VI Report
 - Bus routings away from residential areas
- Constructability
- Acquisition cost/complexity
 - Ability to combine parcels
- Relocation needs for current uses





Site 7 Preferred for environmental studies; not final selected site.







Environmental Review Status

- Recommendation based on technical studies is that a project at Site 7 would be eligible for a Mitigated Negative Declaration
 - "It is determined that the proposed action with the incorporation of the identified mitigation measures will not have a significant effect on the environment."
- Draft MND and technical studies published for public review and comment on July 14, 2022.
- Eight comments received, both in support of and in opposition to project.





Environmental Review Status

- SANDAG and MTS currently reviewing comments and preparing responses for Final MND document.
- Final MND expected to come to MTS Board for approval this Fall.
- NEPA review by FTA would follow the CEQA MND approval.
- Property acquisition and design work would begin with approval of environmental docs, with some activities allowed to start during review.





Other Project Activities

- MTS consultant (Dokken) is reviewing Site 7 for engineering feasibility and high-level cost estimates.
- Staff is drafting a Board resolution regarding hiring from the local community.
- Engagement with community will continue through design, construction, and implementation.
- Related: MTS received a grant for ZEB charging infrastructure at IAD, while construction at South Bay continues.









Project Update MTS Executive Committee

September 1, 2022





Agenda Item No. 5

MEETING OF THE SAN DIEGO METROPOLITAN TRANSIT SYSTEM EXECUTIVE COMMITTEE

September 1, 2022

SUBJECT:

2022 CUSTOMER SATISFACTION SURVEY REPORT (MARK OLSON, MTS; AND JUDITH MCCOURT, REDHILL GROUP)

INFORMATIONAL ONLY

Budget Impact

None.

DISCUSSION:

Since 2011, MTS has conducted Customer Satisfaction surveys approximately every other year on board Bus and Trolley routes. The purpose of the surveys is to identify customer satisfaction in every facet of operations, including overall satisfaction, transit information tools, service spans and frequencies, fare pricing, safety and more.

Surveys are conducted on routes that are representative of the entire MTS service territory. The results are broken down in a variety of ways, including by Trolley line, gender, age, income, and ethnicity. Results are used to identify areas of both passenger satisfaction and concern to improve services when possible. The last MTS customer satisfaction survey was completed in 2019.

The 2022 survey was conducted in April by the Redhill Group, a Southern California-based research firm with significant experience working with transportation agencies, including LA Metro, Metrolink, Orange County Transit Authority, and many others. Staff will present a report on its findings.

/S/ Sharon Cooney

Sharon Cooney Chief Executive Officer

Key Staff Contact: Sharon Cooney, 619.557.4513, Sharon.Cooney@sdmts.com

1255 Imperial Avenue, Suite 1000, San Diego, CA 92101-7490 • (619) 231-1466 • sdmts.com

San Diego Metropolitan Transit System (MTS) is a California public agency comprised of San Diego Transit Corp., San Diego Trolley, Inc. and San Diego and Arizona Eastern Railway Company (nonprofit public benefit corporations). MTS member agencies include the cities of Chula Vista, Coronado, El Cajon, Imperial Beach, La Mesa, Lemon Grove, National City, Poway, San Diego, Santee, and the County of San Diego. MTS is also the For-Hire Vehicle administrator for nine cities.

AI No. <u>5</u>, 09/01/2022

MTS Customer Satisfaction Survey Results

Executive Committee - September 1, 2022







Methodology




Transit Mode	Sample Size	Percent Distribution	Statistical Precision at 95% Confidence Level
System-wide	1,842	100%	±2.3%
Bus	918	49.9%	\pm 3.2%
Trolley	924	50.1%	± 3.2%

- Sampling plan and survey jointly developed with MTS based on ridership
- Onboard tablet survey plus text-in option
- Multi-language options English, Spanish, Chinese and Tagalog
- Data collection April 2022 prior to launch of Youth Opportunity Pass






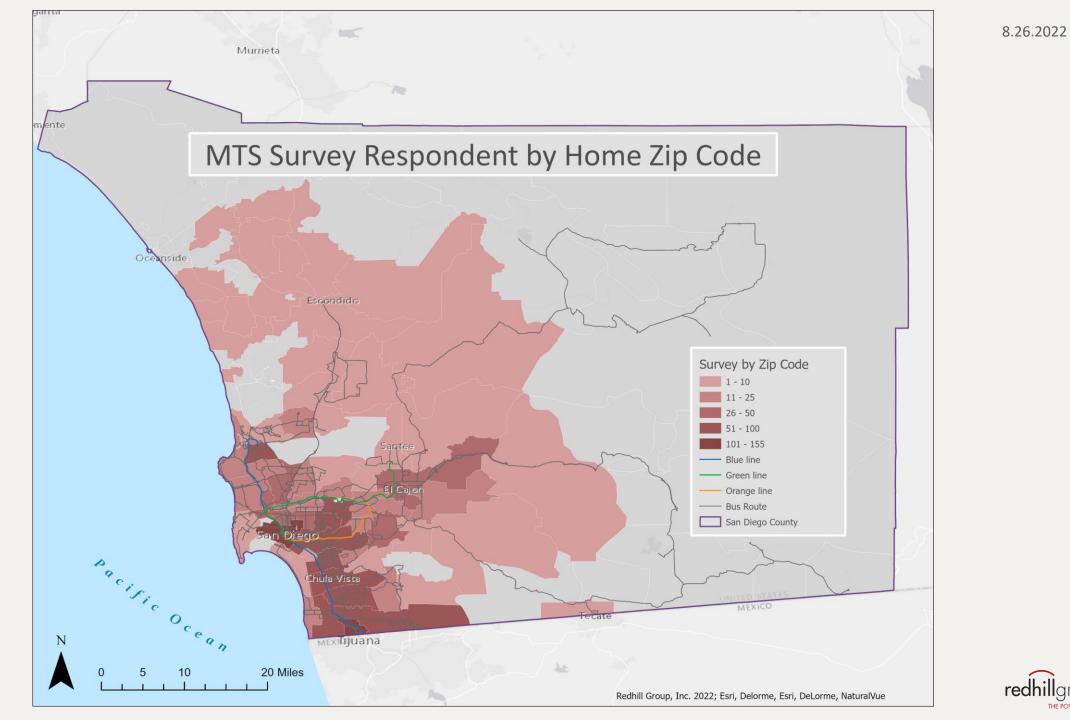





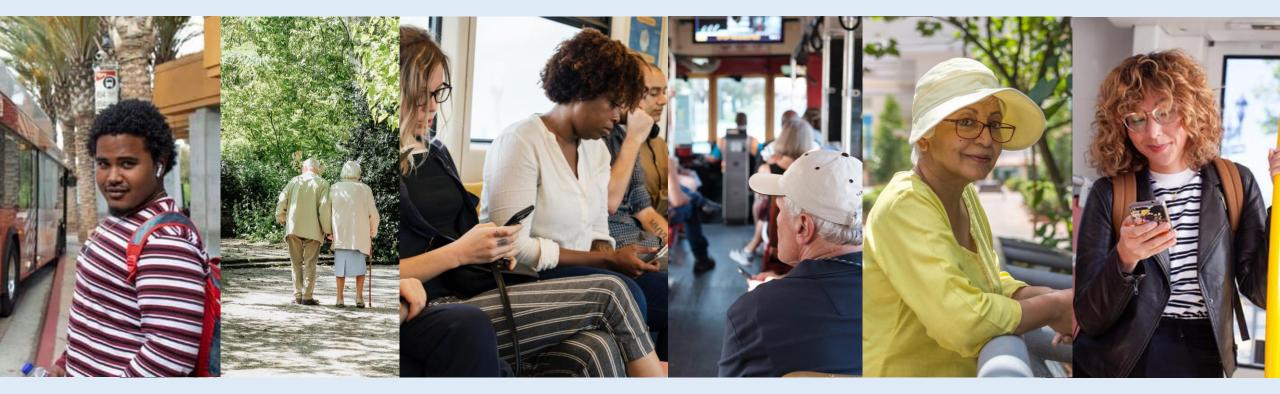





Customer Profile

- Use Bus (74%) and Trolley (81%)
- Ride MTS at least 3 times a week (80%)
- Vehicle availability (30%)
- Employed (61%)
- Student (26%)
- Disability (12%)
- Annual income less than \$50K (84%)
- Annual income less than \$20K (55%)
- More likely to be Hispanic (49%)
- Speak a language other than English (36%)
 - and of those 61% speak English "well" or "very well"
- Smartphone availability (91%)






Employment Status

Employment Status Employed part-time 23% Employed full-time 38% Not employed, seeking employment 6% Not employed, not looking 7% Not employed, receiving Other disability 7% Retired 4% 15%

Student Status

Student Status

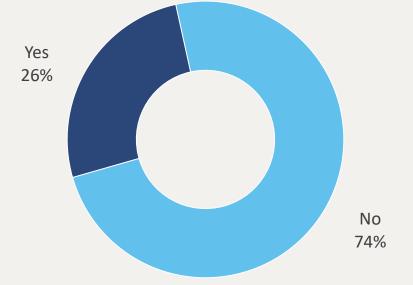




Language Spoken at Home

What primary language do you personally speak at home?


How well do you speak English?

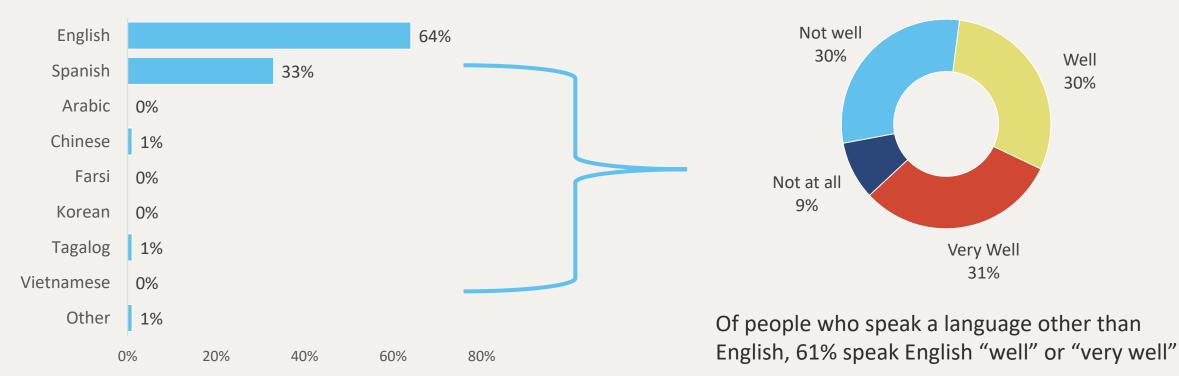





Income

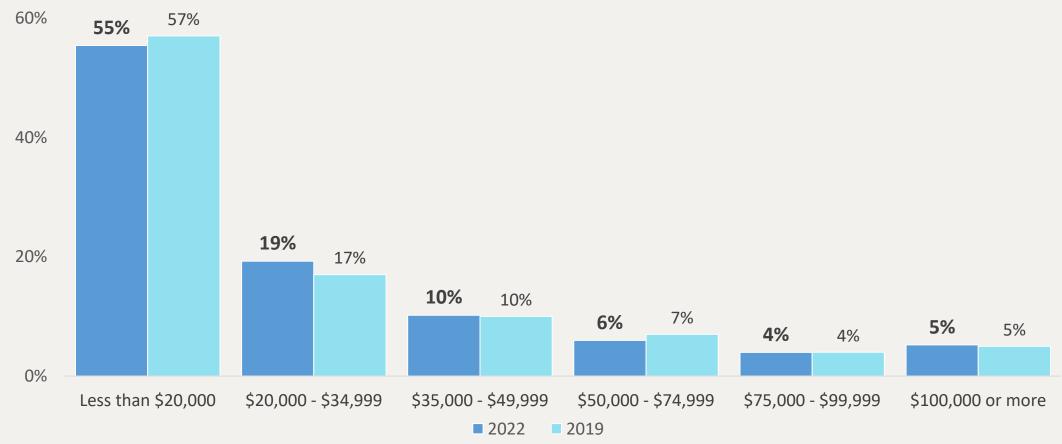


Income 2022 vs 2019





8.26.2022

Ethnicity

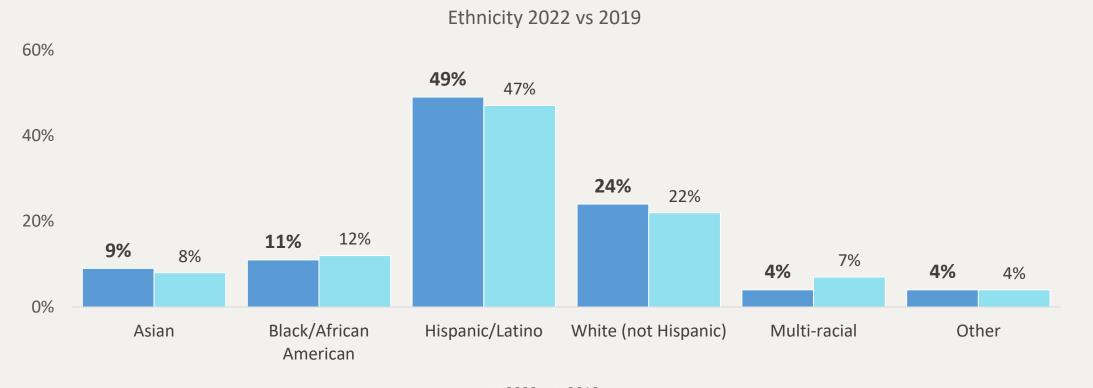


2022 2019








Gender

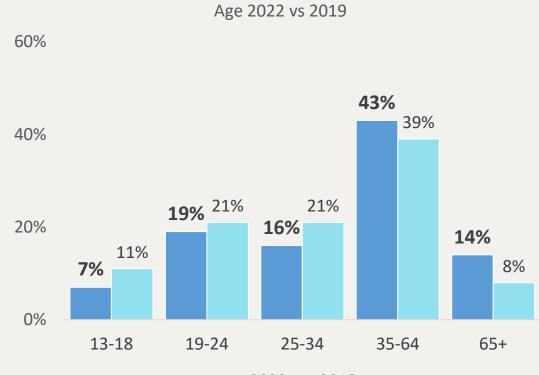



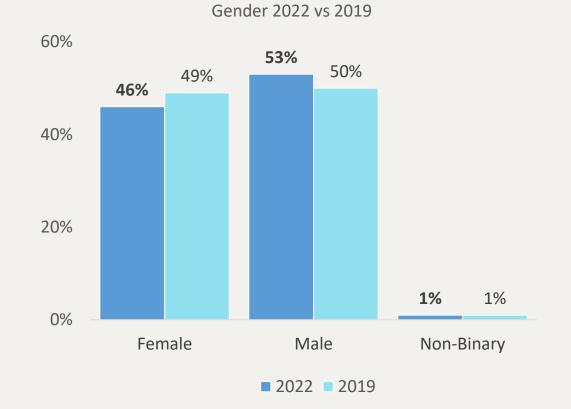


Metropolitan Transit System




Personal Vehicle and Smartphone Availability

Do you have access to a personal vehicle to make this trip?

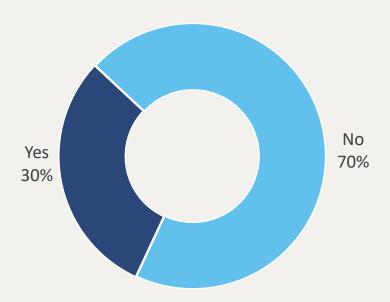




Do you have a smartphone?

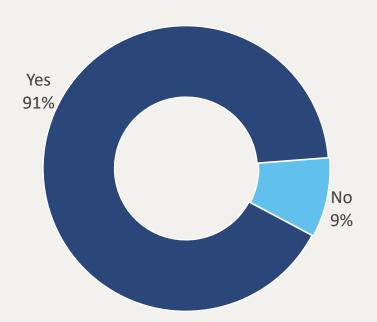





Trip Time and Transfers

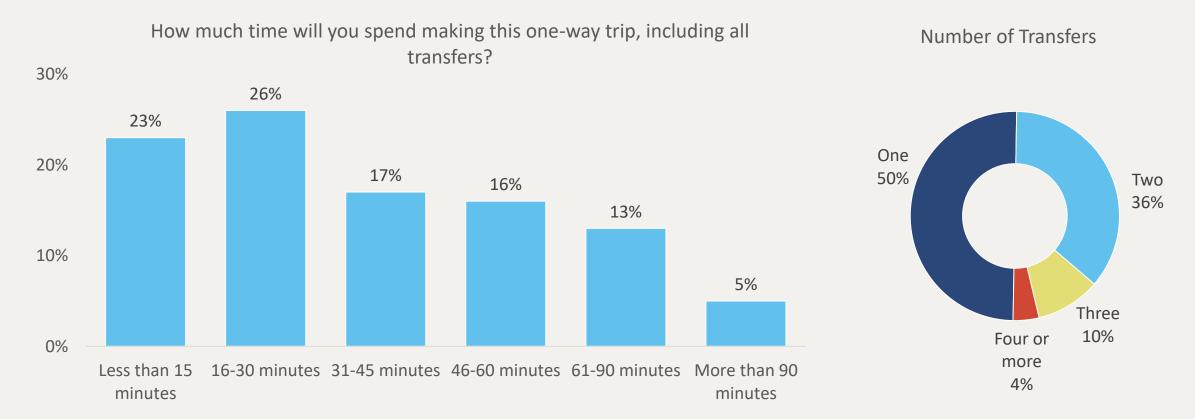






Trip Purpose



- School and work trips are most prevalent
- Trip purpose may be fluid as pandemic recovery continues



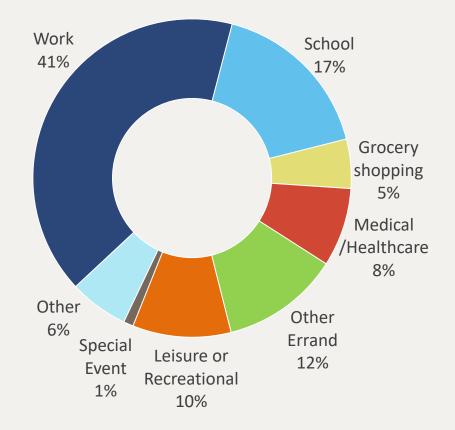





8.26.2022

Customer Longevity and Frequency of Use

How long have you been an MTS bus and/or Trolley rider?

How often do you ride the bus or Trolley?

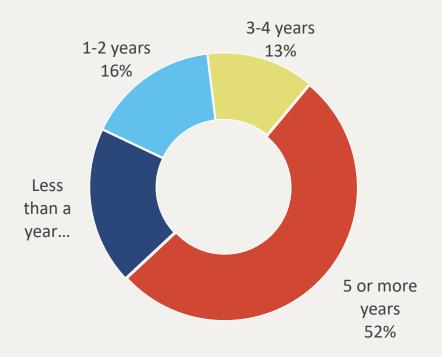

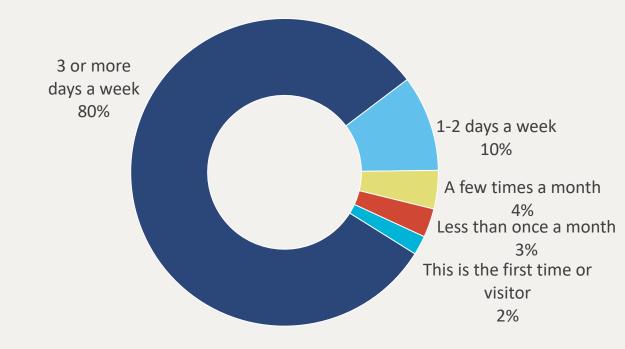



OB System Satisfaction




Customer Satisfaction Results

Percentages may not total 100% due to rounding or multiple response options






Systemwide Rider Satisfaction

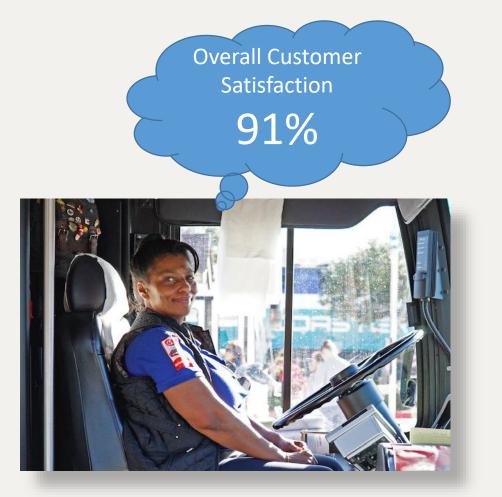


- Systemwide customer satisfaction is high
- On par with 2019 (91%)

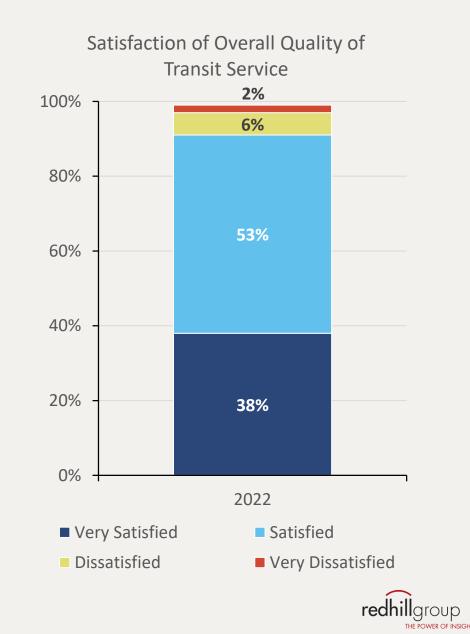

Bus

Overall Rider Satisfaction by Mode

Trolley

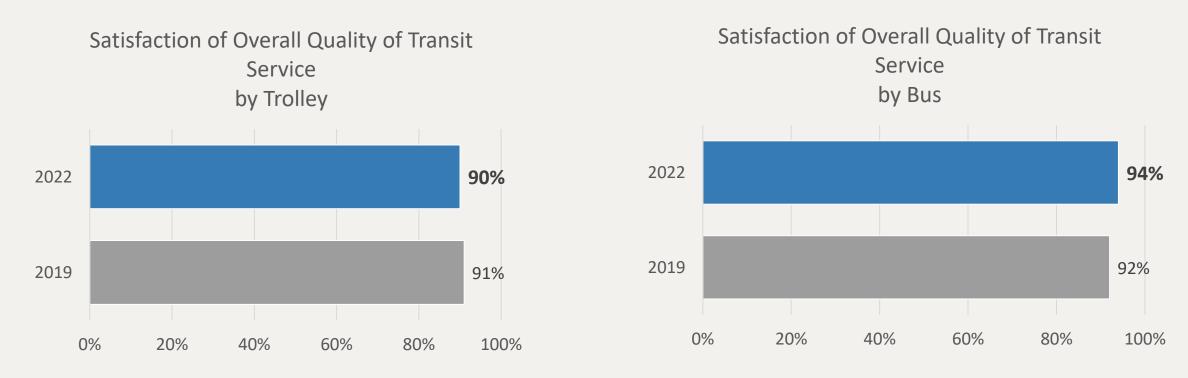

Overall satisfaction of Trolley riders is statistically unchanged

Overall satisfaction of bus riders directionally higher




Service Attributes Satisfaction – Systemwide



Service Attributes



Service Attributes by Bus and Trolley

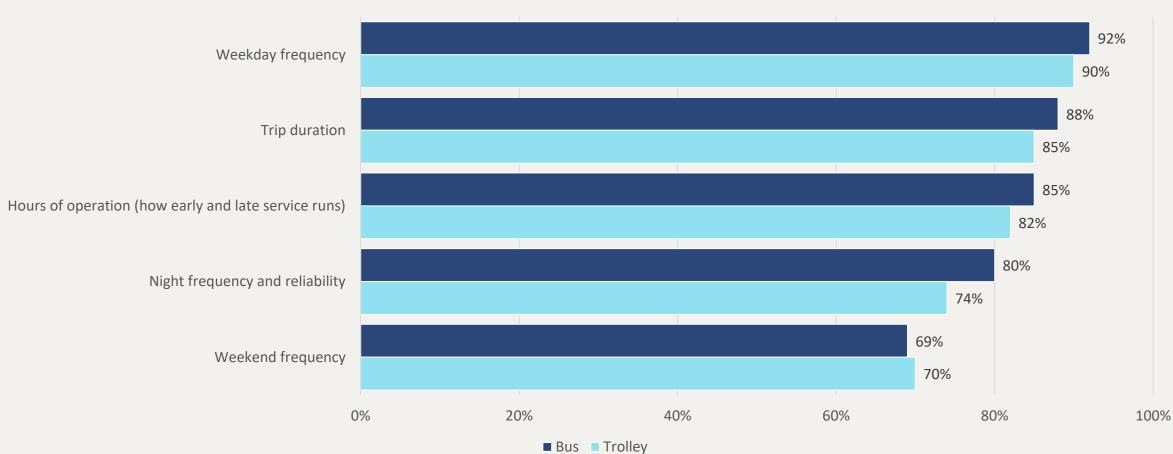

Service Attributes by Bus and Trolley






red


THE POWER OF INSIGHT

Service Attributes - Trolley Line


Service Attributes by Trolley lines

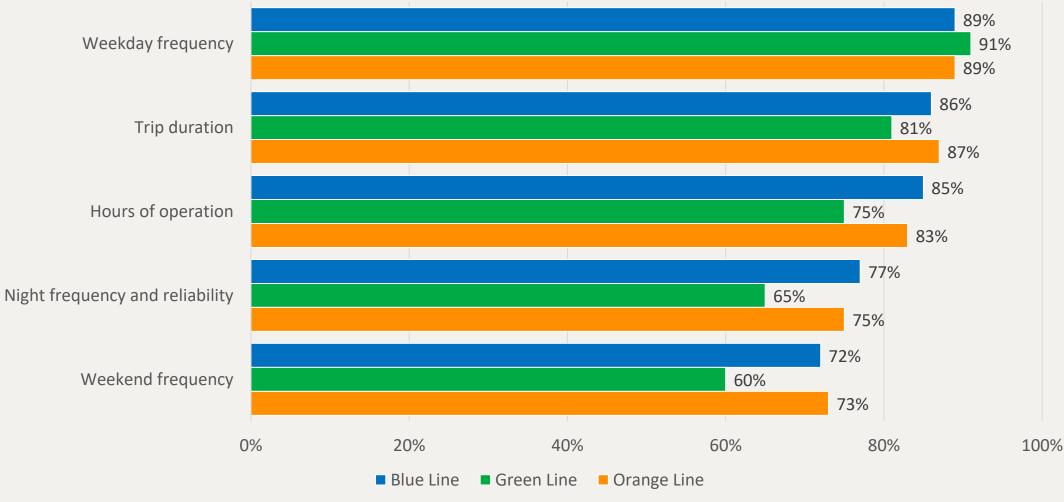

20

 

Customer Service/Facility Attributes – Systemwide

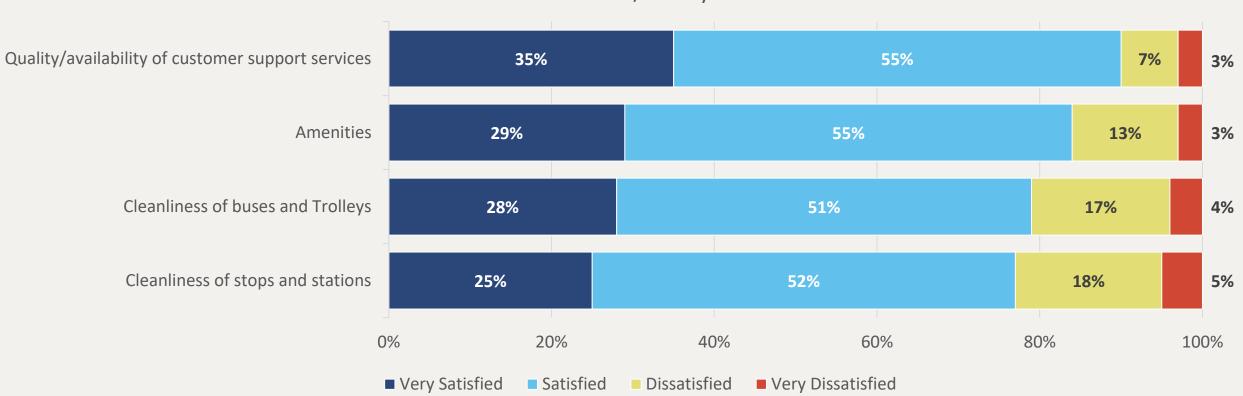


Customer Service/Facility Attributes






Customer Service/Facility Attributes – Bus and Trolley

Customer Attributes by Bus and Trolley

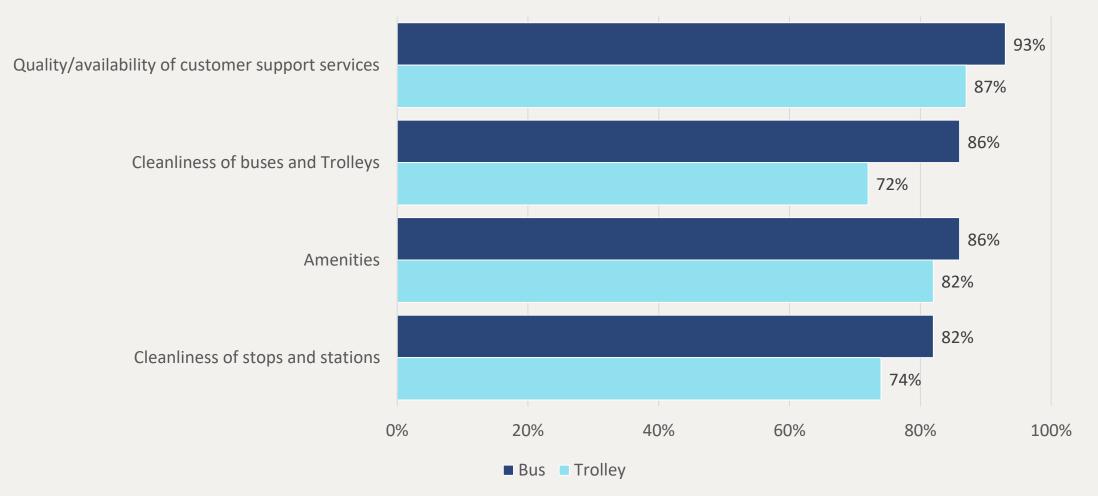



04 Safety Satisfaction

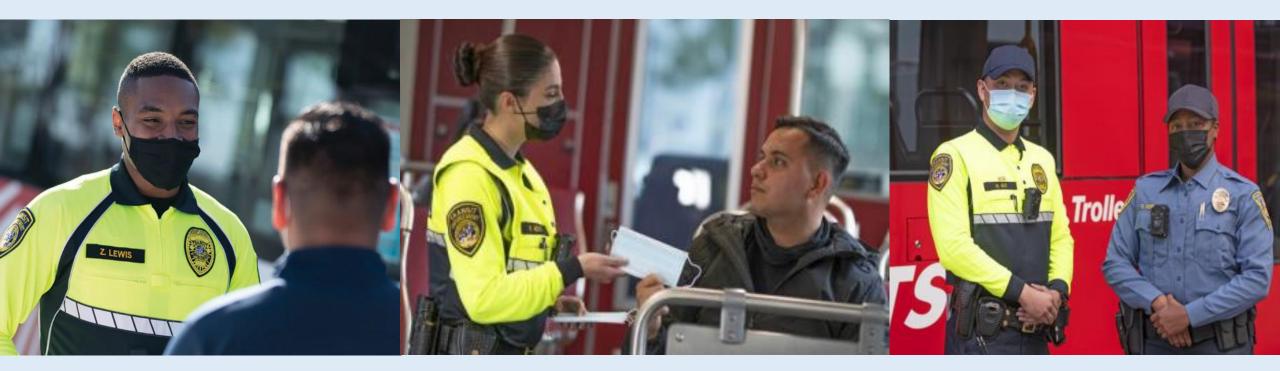


Percentages may not total 100% due to rounding or multiple response options





Safety Onboard and Stations

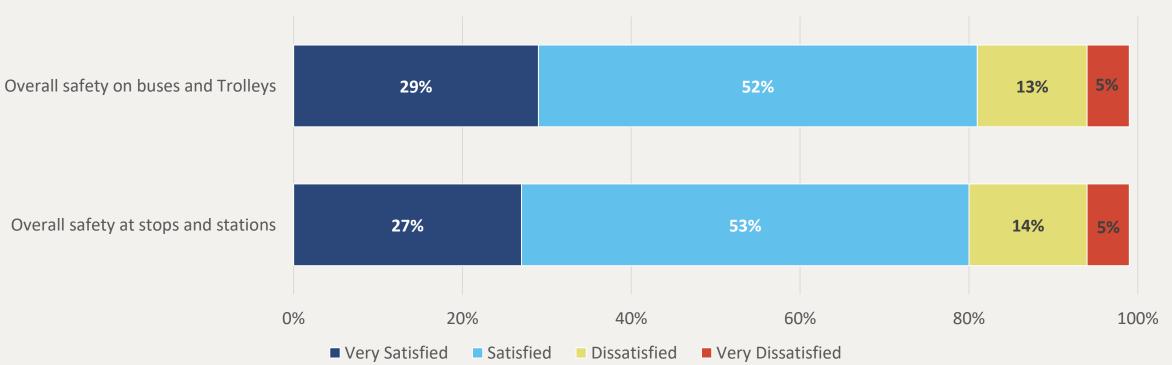


Overall Satisfaction on Safety of Buses and Trolley & Stops and Stations



Visible Security

Overall Satisfaction on Visible Security

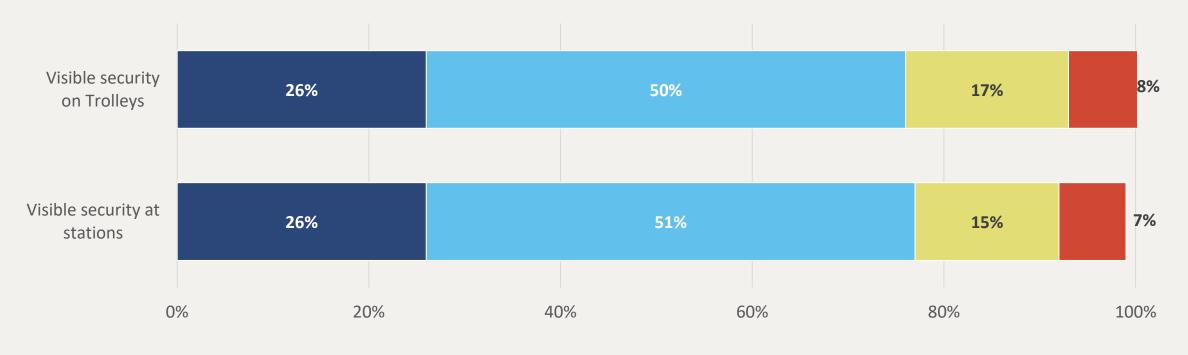


Very Satisfied Satisfied Dissatisfied Very Dissatisfied





Response Time and Lighting

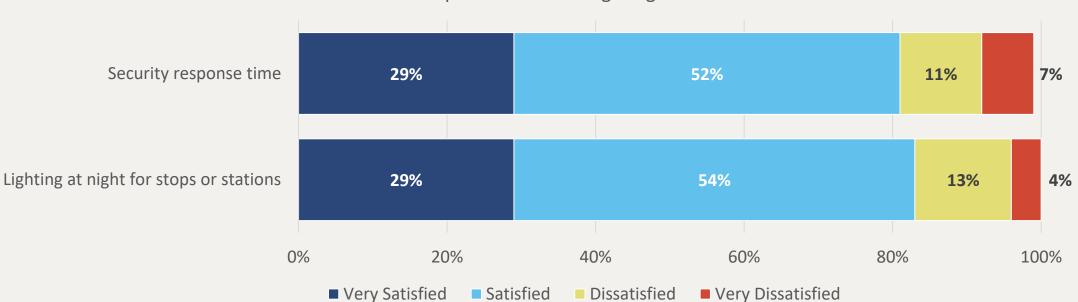

Response Time and Lighting





8.26.2022

Other Security



Other Security


Very Satisfied Satisfied Dissatisfied Very Dissatisfied





Frequency of Fare Check – Trolley Line

Frequency of fare check by Trolley Line

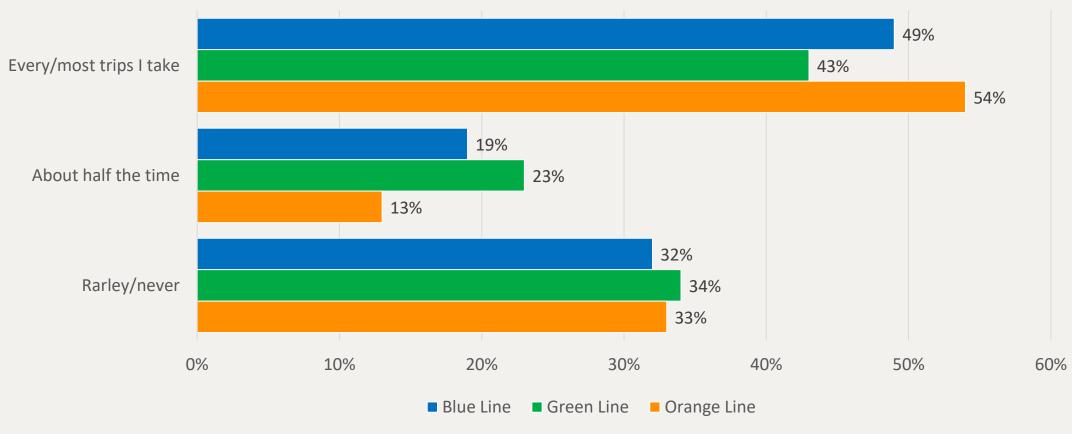






28

8.26.2022

THE POWER OF INSIGHT

Fare Check by Ethnicity – Trolley Only

When you ride the Trolley, how often is your fare checked?

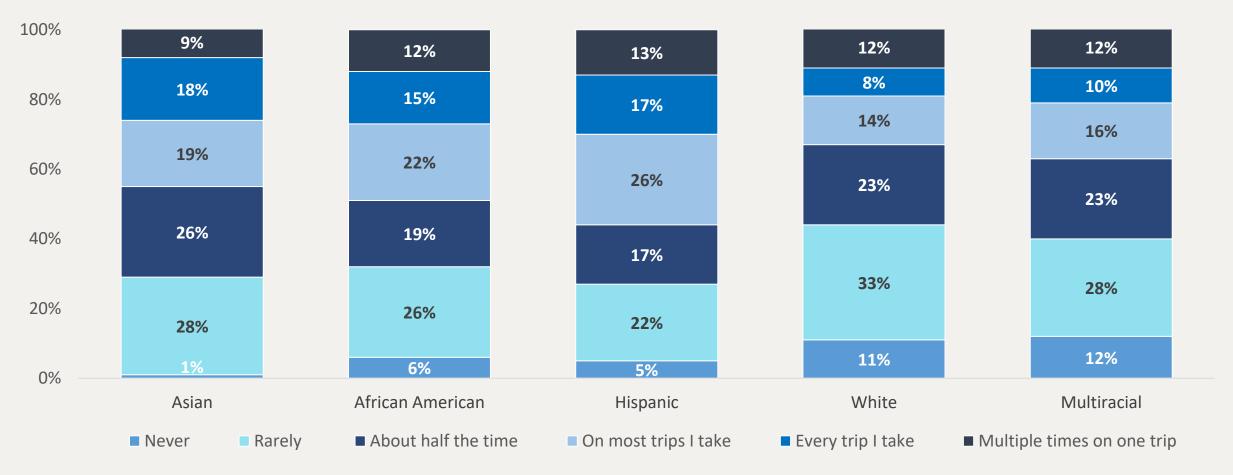



29

05 Fare and PRONTO Satisfaction



Percentages may not total 100% due to rounding or multiple response options





8.26.2022

Satisfaction with Fare



Very Satisfied Satisfied Dissatisfied Very Dissatisfied

Significant improvement in satisfaction with fares (89% vs. 73%)







31

8.26.2022

PRONTO Satisfaction

Overall satisfaction with PRONTO

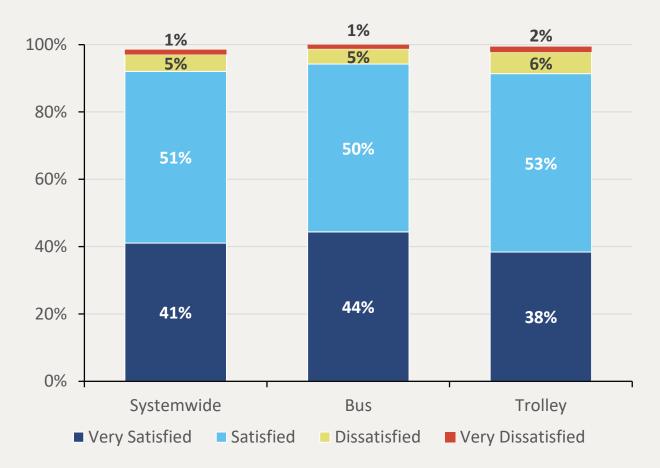

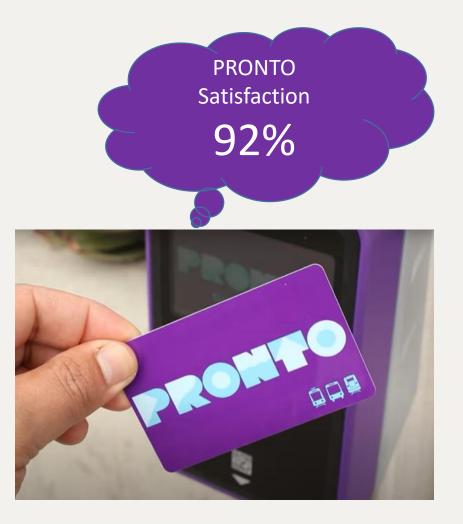




Igroup

HE POWER OF INSIGH

Satisfaction with PRONTO Attributes

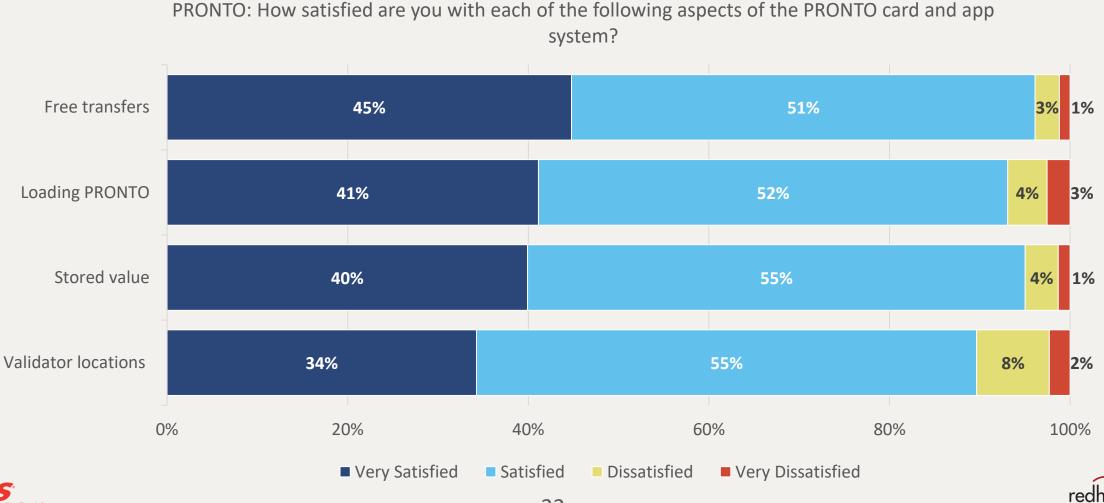

33

6 Voice of the Customer







8.26.2022

Briefly tell us what changes would make the biggest difference in improving your transit experience?







Next Steps

- Presenting key findings to MTS Security & Passenger Safety Community Advisory Group – Sept. 7
 - Possible additional focus groups/customer survey specifically about security
- Improving data collection for security
 - Staff time allocated to each line
 - Fare inspection data
- Continuing unconscious bias training
- Looking at expanding auxiliary cleaning efforts on Trolleys at key transit centers
- Exploring solutions to improve reporting process for cleanliness issues
 - Direct customer to operations/field staff
- Launching Respect the Ride rider etiquette campaign this fall





Questions?











Agenda Item No. 6

MEETING OF THE SAN DIEGO METROPOLITAN TRANSIT SYSTEM EXECUTIVE COMMITTEE

September 1, 2022

SUBJECT:

FISCAL YEAR (FY) 2022 FEDERAL TRANSIT ADMINISTRATION (FTA) TRIENNIAL REVIEW (SAMANTHA LESLIE)

INFORMATIONAL:

Budget Impact

None.

DISCUSSION:

Per federal law, the FTA is required to conduct Triennial Reviews of grant recipients every three (3) years. Due to the COVID-19 pandemic, MTS's Triennial Review was delayed by one (1) year. The Triennial Review is comprehensive. It examines grantee performance and adherence to various FTA requirements and policies. The review covers 23 program areas. In 21 of the 23 areas, no findings were identified. However, the FTA Triennial Review indicated findings in 2 of the 23 areas, which included the Drug and Alcohol Program and ADA Complementary Paratransit. MTS has responded to each of these findings with corrective actions of which the FTA has accepted and closed. Staff will provide a presentation on the FTA Triennial Review process and MTS's corrective actions to close each finding.

/S/ Sharon Cooney

Sharon Cooney Chief Executive Officer

Key Staff Contact: Sharon Cooney, 619.557.4513, Sharon.Cooney@sdmts.com

Attachment: A. Final Report MTS FY 22 Triennial Review

1255 Imperial Avenue, Suite 1000, San Diego, CA 92101-7490 • (619) 231-1466 • sdmts.com

San Diego Metropolitan Transit System (MTS) is a California public agency comprised of San Diego Transit Corp., San Diego Trolley, Inc. and San Diego and Arizona Eastern Railway Company (nonprofit public benefit corporations). MTS member agencies include the cities of Chula Vista, Coronado, El Cajon, Imperial Beach, La Mesa, Lemon Grove, National City, Poway, San Diego, Santee, and the County of San Diego. MTS is also the For-Hire Vehicle administrator for nine cities.





U.S. Department of Transportation

Federal Transit Administration REGION IX Arizona, California, Hawaii, Nevada, Guam, American Samoa, Northern Mariana Islands 90 7th Street Suite 15-300 San Francisco, CA 94103-6701 415-734-9490 888 South Figueroa Street Suite 440 Los Angeles, CA 90017-5467 213-202-3950

July 22, 2022

Nathan Fletcher Board Chair San Diego Metropolitan Transit System 1255 Imperial Avenue, Suite 1000 San Diego, CA 92101

> RE: Federal Transit Administration FY 2022 Triennial Review – Final Report

Dear Mr. Fletcher:

I am pleased to provide you with a copy of this Federal Transit Administration (FTA) report as required by 49 U.S.C. Chapter 53 and other federal requirements. The enclosed final report documents the FTA's Fiscal Year (FY) 2022 Triennial Review of the San Diego Metropolitan Transit System (MTS) in San Diego, California. Although not an audit, the Triennial Review is the FTA's assessment of the MTS's compliance with federal requirements, determined by examining a sample of award management and program implementation practices. As such, the Triennial Review is not intended as, nor does it constitute, a comprehensive and final review of compliance with award requirements.

Due to the Coronavirus 2019 (COVID-19) Public Health Emergency, a virtual site visit was conducted for this Triennial Review. In addition, the review was expanded to address the MTS's compliance with the administrative relief and flexibilities the FTA granted and the requirements of the COVID-19 Relief funds received through the Coronavirus Aid, Relief, and Economic Security (CARES) Act; Coronavirus Response and Relief Supplemental Appropriations Act (CRRSAA) of 2021; and American Rescue Plan (ARP) Act of 2021.

The Triennial Review focused on the MTS's compliance in 23 areas. Deficiencies were found in two (2) areas: (i) the Americans with Disabilities Act (ADA) – Complementary Paratransit and (ii) and the Drug and Alcohol Program. Two (2) areas were not applicable.

Subsequent to the virtual site visit, the Access Services provided corrective action responses to address the deficiencies noted in the ADA-Complementary Paratransit and Drug and the Alcohol Program areas of the report, closing these deficiencies.

Regulations and Guidance

As the MTS moves forward with its transit program, the FTA would like to provide a look-ahead for future oversight activities related to new and/or updated requirements, below.

Cybersecurity Certification for Rail Rolling Stock and Operations

The National Defense Authorization Act for Fiscal Year 2020, Pub. L. 116-92, §7613 promulgated the addition of U.S.C. Section 5323(v). This new requirement instructs a recipient that operates a rail fixed guideway public transportation system to certify to the FTA that it established a process to develop, maintain, and execute a written plan for identifying and reducing cybersecurity risks. Recipients are to use the approach described in the voluntary standards and best practices developed by the National Institute of Standards and Technology (NIST) and the Secretary of Homeland Security in consultation and coordination with various stakeholders. Recipients are to also identify hardware and software it determines should be tested and analyzed by a third party to mitigate cybersecurity risk.

For the FY 2022 review cycle, the FTA is deploying a "soft launch" in determining, if and how, recipients are developing their plan for identifying and reducing cybersecurity risks. Recipients are to certify in TrAMS by correctly completing Category 20 of the Annual Certifications and Assurances to indicate their compliance with this requirement. For the FY 2025 review cycle, this requirement will be reviewed for full compliance.

For additional information about the cybersecurity framework, visit the NIST's website at: https://www.nist.gov/cyberframework/framework.

Thank you for your cooperation and assistance during this Triennial Review. If you need any technical assistance or have any questions, please do not hesitate to contact the Mr. Rusty Whisman, Transportation Program Specialist, at (213) 202-3956 or by email at rusty.whisman@dot.gov.

Sincerely,

For Ray Tellis Regional Administrator

Enclosure

FINAL REPORT

FISCAL YEAR 2022 TRIENNIAL REVIEW

of

San Diego Metropolitan Transit System (MTS) San Diego, CA

ID: 2301

Performed for:

U.S. DEPARTMENT OF TRANSPORTATION FEDERAL TRANSIT ADMINISTRATION REGION 9

Prepared By:

Calyptus Consulting Group, Inc.

Scoping Meeting Date: March 2, 2022 Site Visit Date: May 16-19, 2022 Draft Report Date: June 21, 2022 Final Report Date: July 22, 2022

Table of Contents

I.	E	xecutive Summary	1					
II.	R	eview Background and Process	2					
1.	•	Background	2					
2.	•	Process	2					
3.	•	Metrics	3					
III.	R	ecipient Description	4					
1.	•	Organization	4					
2.	•	Award and Project Activity	6					
IV.	IV. Results of the Review							
1.	•	Legal	. 10					
2.	•	Financial Management and Capacity	. 10					
3.	•	Technical Capacity – Award Management	. 10					
4.	•	Technical Capacity – Program Management & Subrecipient Oversight	. 10					
5.	•	Technical Capacity – Project Management	. 11					
6	•	Transit Asset Management	. 11					
7.	•	Satisfactory Continuing Control	. 11					
8.	•	Maintenance	. 11					
9.	•	Procurement	. 12					
1	0.	Disadvantaged Business Enterprise (DBE)	. 12					
1	1.	Title VI	. 12					
12	2.	Americans with Disabilities Act (ADA) – General	. 12					
1.	3.	ADA – Complementary Paratransit	. 13					
14	4.	Equal Employment Opportunity	. 18					
1:	5.	School Bus	. 19					
1	6.	Charter Bus	. 19					
1′	7.	Drug Free Workplace Act	. 19					
1	8.	Drug and Alcohol Program	. 19					
1	9.	Section 5307 Program Requirements	. 20					
20	0.	Section 5310 Program Requirements	. 20					
2	1.	Section 5311 Program Requirements	. 21					
2	2.	Public Transportation Agency Safety Plan (PTASP)	. 21					
2	3.	Cybersecurity	. 21					
V.	V. Summary of Findings							
VI.	I. Participants							

/II. Appendices

I. Executive Summary

This report documents the Federal Transit Administration's (FTA) Triennial Review of the San Diego Metropolitan Transit System (MTS) of San Diego, CA. The FTA wants to ensure that awards are administered in accordance with the requirements of federal public transportation law 49 U.S.C. Chapter 53. The review was performed by Calyptus Consulting Group, Inc. (Reviewer). During the virtual site visit, administrative and statutory requirements were discussed and documents were reviewed.

Due to the Coronavirus 2019 (COVID-19) Public Health Emergency, a virtual site visit was conducted for this Triennial Review. In addition, the review was expanded to address MTS' compliance with the administrative relief and flexibilities FTA granted and the requirements of the COVID-19 Relief funds received through the Coronavirus Aid, Relief, and Economic Security (CARES) Act; Coronavirus Response and Relief Supplemental Appropriations Act (CRRSAA) of 2021; and American Rescue Plan (ARP) Act of 2021. MTS was also requested to share if and/or how it suspended, deviated from, or significantly updated or altered its transit program due to the public health emergency.

The Triennial Review focused on MTS' compliance in 23 areas. Two (2) areas were not applicable. Deficiencies related to the COVID-19 Relief funds have been clearly identified as part of the deficiency description in the respective review area.

Review Area	Deficiencies			
Keview Area	Code	Description		
ADA-	ADA-CPT2-3	Eligibility appeals process not properly implemented		
Complementary Paratransit	ADA-CPT3-2	Service not provided to visitors with apparent or documented disabilities		
(ADA-CPT)	ADA-CPT3-4	Service to visitors not provided under the same conditions as eligible riders		
	ADA-CPT5-1	Unreasonable no-show suspension		
	ADA-CPT5-3	Suspension based on no-shows not under rider control		
	ADA-CPT5-4	Insufficient no-show suspension procedures		
Drug and Alcohol Program (DA)	DA1-1	Drug and alcohol policy missing or lacking required elements		

Deficiencies were found in the areas listed below.

*Denotes a repeat finding

After the virtual site visit, MTS provided corrective action responses to address the select deficiencies noted in the ADA-Complementary Paratransit area and the deficiency in the Drug and Alcohol Program area of this report.

II. Review Background and Process

1. Background

The United States Code, Chapter 53 of Title 49 (49 U.S.C. 5307(f)(2)) requires that "At least once every 3 years, the Secretary shall review and evaluate completely the performance of a recipient in carrying out the recipient's program, specifically referring to compliance with statutory and administrative requirements..." This Triennial Review was performed in accordance with the FTA procedures (published in FTA Order 9010.1B, April 5, 1993).

The Triennial Review process includes a review of the recipient's compliance in 23 areas. The basic requirements for each of these areas are summarized in Section IV.

This report presents the findings from the Triennial Review of MTS. The review concentrated on procedures and practices employed since MTS' previous Triennial Review; however, coverage was extended to earlier periods as needed to assess the policies in place and the management of award funds. The specific documents reviewed and referenced in this report are available through the FTA's Los Angeles office or the recipient's office.

2. Process

The Triennial Review includes a pre-review assessment, a desk review and scoping meeting with the FTA Los Angeles office, and a virtual site visit. Due to the COVID-19 Public Health Emergency, a virtual site visit was conducted of each recipient. In addition, the review was expanded to address the recipient's compliance with the administrative relief and flexibilities FTA granted and the requirements of the COVID-19 relief funds received through the CARES Act, CRRSAA of 2021, and ARP Act of 2021. Recipients were also requested to share if and/or how it suspended, deviated from, or significantly updated or altered its transit program due to the public health emergency.

The Fiscal Year (FY) 2022 process began with the Los Angeles office transmitting a recipient information request (RIR) to MTS on November 23, 2021, indicating a review would be conducted. While MTS prepared its response to the RIR, the Los Angeles office and review team conducted a desk review and scoping meeting on March 1, 2022. Necessary files retained by the Los Angeles office were sent to the Reviewer electronically. Following the desk review and scoping meeting, the Reviewer and the recipient corresponded and exchanged information and documentation in preparation for the virtual site visit. As a result of this review, an agenda package indicating the issues that would be discussed, records to be reviewed, and interviews to be conducted was then sent to MTS on April 28, 2022. The virtual site visit occurred May 16-19, 2022.

The virtual site visit portion of the review began with an entrance conference, at which the purpose of the Triennial Review and the review process were discussed. The Reviewer conducted additional interviews and reviewed documentation to evidence MTS' compliance with FTA requirements.

Upon completion of the review, the FTA and the Reviewer provided a summary of findings to MTS at an exit conference. Section VI of this report lists the individuals participating in the review.

3. Metrics

The metrics used to evaluate whether a recipient is meeting the requirements for each of the areas reviewed are:

- *Not Deficient*: An area is considered not deficient if, during the review, nothing came to light that would indicate the requirements within the area reviewed were not met.
- *Deficient*: An area is considered deficient if any of the requirements within the area reviewed were not met.
- <u>Not Applicable</u>: An area can be deemed not applicable if, after an initial assessment, the recipient does not conduct activities for which the requirements of the respective area would be applicable.

III. Recipient Description

1. Organization

The Metropolitan Transit Development Board (MTDB) was created in 1975 by the passage of California Senate Bill 101 and came into existence on January 1, 1976. In 1984, the Governor signed Senate Bill 1736, which expanded the MTD Board of Directors from eight to 15 members. In 2002, Senate Bill 1703 merged MTDB's long-range planning, financial programming, project development and construction functions into the regional metropolitan planning organization, the San Diego Association of Governments (SANDAG). In 2005, MTDB changed its name to the Metropolitan Transit System (MTS).

The MTS Board of Directors is comprised of 15 members who meet monthly. The members are elected representatives from San Diego County. Four of the members are appointed from the City of San Diego (the Mayor of San Diego and three San Diego City Council members); eight are appointed from the City Councils of Coronado, El Cajon, Imperial Beach, La Mesa, Lemon Grove, National City, Poway, and Santee; two are appointed from the City of Chula Vista (the Mayor of Chula Vista and one Chula Vista City Council member), and one is appointed from the San Diego County Board of Supervisors.

MTS owns the assets of San Diego Trolley, Inc. (SDTI), San Diego Transit Corp. (SDTC), and the San Diego and Arizona Eastern Railway Company, which owns 135 miles of track and right-of-way. MTS also licenses and regulates taxicabs and other private for-hire passenger services and passes state funds through to the City of Coronado for ferry service.

MTS operates all of the public fixed-route bus, light rail, and Americans with Disabilities Act (ADA) paratransit services in the southern and rural eastern part of San Diego County. Its service area is 570 square miles of the urbanized areas of San Diego County as well as the rural parts of East County serving approximately 3 million people.

MTS provides bus and rail services directly or by contract with private operators. MTS coordinates all its services and determines the routing, stops, frequencies, fares and hours of operation for the different operating modes as follows.

MTS Rail directly operates its light rail service, the San Diego Trolley. The San Diego Trolley is a 65-mile light rail network consisting of four lines serving 62 stations. Trolley service operates from 3:00 a.m. to 1:45 a.m. Monday through Friday and from 4:00 a.m. to 1:50 a.m. on weekends.

MTS Bus directly operates a portion of its fixed route bus service and contracts with Transdev and First Transit for the remainder of the service. MTS Bus consists of 27 directly operated routes and 69 contractor-operated (Transdev) routes. Transdev operates MTS' South Bay Division located in Chula Vista and MTS' East County Division located in El Cajon. Bus service is available from 3:00 a.m. to 3:00 a.m. Monday through Friday, and from 3:00 a.m. to 2:00 a.m. on Saturday and Sunday. First Transit operates MTS's 21 fixed route minibus (32-foot) bus service from the Copley Park Division in Kearny Mesa. MTS Access, ADA complementary paratransit service is operated by First Transit, Inc. MTS Access operates during the same days and hours of service as the fixed routes.

The basic adult cash one-way fare for local/urban bus and Trolley service is \$2.50. The cash one-way fare for premium express bus service, which operates in the express lanes along the I-15 corridor is \$5.00. Through the PRONTO account based fare collection system, passengers can use stored value to pay one-way fares and get two free hours of transfers, as well as use fare capping to ensure they are never charged more than the value of a Day Pass in a day or monthly pass in a month. A reduced fare of \$1.25 for local/urban bus and Trolley service, or \$2.50 for premium express bus service is offered to Youth (18 and under), Seniors (65 and older), persons with disabilities, and Medicare cardholders during all hours. The fare for MTS Access is \$5.00.

MTS operates a 161-vehicle fleet for the San Diego Trolley, consisting of 33 Siemens SD100 high floor light rail vehicles, 11 Siemens S70, 65 Siemens SD8 and 45 Siemens SD9, 7 Siemens SD10 and two vintage President's Conference Cars (PCC) Streetcars.

MTS operates a fleet of 641 buses for fixed-route service, 360 of which are FTA-funded. Its bus fleet consists of standard and low floor 40-foot transit coaches, minibuses, commuter coaches, and 60-foot articulated vehicles. Ninety percent of the fixed-route bus fleet operates on compressed natural gas (CNG), the rest are full battery electric buses (BEB). The rest of the fleet is powered by propane or gasoline. MTS also has a fleet of 40 mini-buses (3 federally funded), 14 Dodge Grand Caravans and 108 cutaways (27-foot) for ADA complementary paratransit service. Of these 122 ADA vehicles, 119 were purchased with FTA funds.

The Trolley service operates from an FTA-funded maintenance and administration facility at 1255 Imperial Avenue in downtown San Diego. There are five bus operations and maintenance facilities: Imperial Avenue, East County, South Bay, Kearny Mesa, and Copley Park. All of these facilities are local-funded with the exception of East County and South Bay, which was funded with Federal funds. Bus service is oriented around 28 FTA-funded transit centers located throughout San Diego County.

2. Award and Project Activity

Federal Award Identification Number	Award Amount	Year Executed	Award Name
CA-2021-218-00	\$670,000	2021	ICAM FY 21/22 MTS Access Trapeze Module Enhancement
CA-2018-111-00	\$4,941,648	2018	5339 FY18 - 40' Bus Replacement, and ADA/Paratransit Bus Replacement
CA-2019-130-00	\$68,715,784	2019	5307 Bus PM, ADA Ops, & LRV Replacement FFY 2019\$
CA-2019-117-00	\$14,567,100	2019	5339(b) RTMS Hardware and Radio Site Refresh FFY2018
CA-2021-221-00	\$140,406,942	2021	San Diego Metropolitan Transit System 5307-9 - ARP Act Grant - Operating Assistance
CA-2020-227-00	\$34,809,749	2020	5337 Rail PM & LRV Replacement
CA-2020-266-00	\$12,000,000	2020	Federal FHWA transfer to 5307 #2 - SD100 LRV Replacement
CA-2020-124-00	\$219,987,291	2020	San Diego Metropolitan Transit System FFY20 5307 - CARES Act Grant - Operating Assistance

Below is a list of MTS' eight (8) open awards at the time of the review.

MTS received supplemental funds for operating assistance in awards number CA-2021-221 and CA-2020-124. This is MTS' first time receiving operating assistance from the FTA.

Projects Completed

- Bus Procurement: (FTA-funded)
 - In fiscal year 2021, MTS received and placed in service:
 - 14 40-foot CNG buses
 - 16 60-foot CNG buses
 - 22 45-foot Commuter CNG buses
 - In the past three years, MTS received and placed in service a total of 65, CNG buses.
 - In the past three years, MTS received and placed in service a total of 35, ADA Propane-Fueled Paratransit buses.
- LRV Procurement: (FTA-funded)
 - In fiscal year 2021, MTS received and placed in service 8, SD9 Light Rail Vehicles.
 - In the past three years, MTS received and placed in service a total of 36 Light Rail Vehicles.

- South Bay Bus Rapid Transit: (FTA-funded)
 - The final segment of the South Bay BRT project was completed in January of 2019. Final segment included the creation of "Bus Only Lane" streamlining travel and provides a rapid and reliable transportation alternative from the Otay Mesa Port of Entry to Downtown San Diego via eastern Chula Vista. It will help minimize traffic congestion along a major transportation corridor and offer service to areas not currently served by rapid transit.
- Mid-Coast: (FTA-funded)
 - The Mid-Coast Corridor Transit Project is \$2.17 billion project funded by TransNet and Federal Transit Administration (FTA) it extends MTS's UC San Diego Blue Line 11 miles north to the community of University City, providing a one-seat ride from the U.S/ Mexican Border to University Community. Nine (9) new stations created, five (5) with parking and 36 Trolley cars purchased and received. It is projected to attract 21,000 new daily transit riders.

Ongoing Projects

- Bus Procurement: (FTA-funded)
 - MTS has developed a rotating bus replacement schedule that will allow MTS to procure buses on a continual basis as the vehicles meet the end of useful life. In FY22 MTS has ordered and will receive 12, 60-foot Battery Electric Buses and 32, 40-foot CNG buses.
- LRV Procurement: (FTA-funded)
 - In FY22, MTS received 4, SD10 Light Rail Vehicles from Siemens. MTS has a \$107 million contract with Siemens Mobility, Inc. for the purchase of 25 LRVs, with an executed option to purchase another 22 LRVs for an additional \$97 million. The total contract value is \$203.8 million for 47 LRVs. Project close-out estimated completion date 2027, delivery of final LRV 2025.
- RTMS System: (FTA-funded)
 - The Regional Transit Management System (RTMS) was installed in 2003. This project is replacing the Computer Aided Dispatch and Automatic Vehicle Location systems, as well radio communications hardware on-board MTS buses and the radio hardware at the RTMS remote radio sites. It consisted of CAD/AVL hardware on all SDTC fixed route vehicles along with fixed-route vehicles at NCTD. The current hardware on-board provides GPS tracking, automatic passenger counting, messaging (free form and canned), radio communications, detour messaging, and automated stop announcements. The original equipment on SDTC buses and on about 52 East County vehicles is now 14 years old and while it is supported by Conduent (the provider of the hardware), the system has become less reliable and more prone to failure. In addition, the radios on board the vehicles will no longer be supported by Motorola and must be upgraded/replaced.
 - Another improvement is adding cellular mobile routers to all fixed-route vehicles. The mobile routers will allow MTS to communicate with buses via cellular

communications rather than radio communications, allowing for practically unlimited data transfer. Project estimated completion date March 2022.

- New Fare System "Pronto": (FTA-funded)
 - PRONTO is a new, upgraded regional and PCI compliant account-based fare system for MTS. It allows riders to load money to their PRONTO account and then pay-as-you-go, rather than requiring up-front payments for Day and Month Passes. This way, riders will always get the best fare. Riders have the option to use their PRONTO card or the PRONTO app on their smartphone to ride. The PRONTO project cost of \$27.6 million provides MTS with new ticket machines, station and bus validators, account-based fare system and the mobile ticketing application, as well as, a few more system components.
- Zero-Emission Bus Infrastructure (Funding-TBD):
 - In November 2019, MTS began a Zero-Emission Bus Pilot Program with the deployment of six battery-electric buses in the first phase, and two additional battery-electric buses within the next 12 months. MTS has installed six charging stations at the Imperial Avenue Division (IAD) located in downtown San Diego, and two chargers each at MTS's other properties, for a total of 12 chargers. State regulations require public transit agencies to gradually transition to 100 percent zero-emissions bus fleets by 2040. MTS already operates 128 zero-emissions trolleys serving our riders every day. For its bus fleet, MTS was among the first transit agencies to convert to CNG fuel, deploy near-zero emission engines and purchase 100 percent renewable biogas. To accommodate the expansion of MTS's zero-emission bus fleet, MTS is in the process of attaining a sixth division intended for 100% Zero Emissions Buses and modifying the other five (5) divisions to support charging infrastructure capabilities.

Future Projects

- New Zero-Emission Bus Maintenance Facility:
 - MTS has begun work on the new Zero-emission Bus Division (sixth bus division), that will accommodate expansion of the fleet, as well as free up space in existing divisions to add the necessary electrical charging infrastructure for the future. The new Zero-emission Bus Division will be designed from the ground-up as a primarily ZEB division, though some natural gas fueling capabilities may still be needed during the fleet transition period.
- Light Rail Extension Feasibility Study: "Trolley to Airport":
 - MTS's Trolley extension to the San Diego International Airport concept ideally would be built within the next ten years. Project could include a station at each airport terminal running parallel with Harbor Drive, including aligning with the Terminal 1 reconstruction. The proposed alignment would allow future expansion into Point Loma and beyond.

- San Ysidro Inter-Modal Transit Center:
 - In October 2012, SANDAG and the City of San Diego, in collaboration with Caltrans, the Metropolitan Transit System (MTS), and the community, initiated a study to identify a multimodal concept for an Intermodal Transportation Center (ITC) in the vicinity of the San Ysidro Port of Entry (POE). The San Ysidro Intermodal Transportation Center (SYITC) concept is intended to serve as a welcoming gateway to the world's busiest land border crossing, and to mitigate mobility impacts generated by the major expansion of the POE currently underway.

IV. Results of the Review

1. Legal

<u>Basic Requirement</u>: The recipient must promptly notify the FTA of legal matters and additionally notify the U.S. Department of Transportation (US DOT) Office of Inspector General (OIG) of any instances relating to false claims under the False Claims Act or fraud. Recipients must comply with restrictions on lobbying requirements.

<u>Finding</u>: During this Triennial Review of MTS, no deficiencies were found with the FTA requirements for Legal.

2. Financial Management and Capacity

<u>Basic Requirement</u>: The recipient must have financial policies and procedures; an organizational structure that defines, assigns and delegates fiduciary authority; and financial management systems in place to manage, match, and charge only allowable costs to the award. The recipient must conduct required Single Audits, as required by 2 CFR part 200, and provide financial oversight of subrecipients.

<u>Finding</u>: During this Triennial Review of MTS, no deficiencies were found with the FTA requirements for Financial Management and Capacity.

3. Technical Capacity – Award Management

<u>Basic Requirement</u>: The recipient must report progress of projects in awards to the Federal Transit Administration (FTA) and close awards timely.

<u>Finding</u>: During this Triennial Review of MTS, no deficiencies were found with the FTA requirements for Technical Capacity – Award Management.

4. Technical Capacity – Program Management & Subrecipient Oversight

<u>Basic Requirement</u>: States must document and follow a public involvement process for the development of the long-range statewide transportation plan and State Transportation Improvement Program (STIP). Designated recipients of Sections 5310, 5311, and 5339 funds must develop and submit a State Management/ Program Management Plan to the FTA for approval. Recipients must enter into an agreement with each subrecipient, obtain required certifications from subrecipients, report in the Federal Funding Accountability and Transparency Act Subaward Reporting System (FSRS) on subawards, and ensure subrecipients comply with the terms of the award.

<u>Finding</u>: During this Triennial Review of MTS, no deficiencies were found with the FTA requirements for Technical Capacity – Program Management & Subrecipient Oversight.

5. Technical Capacity – Project Management

<u>Basic Requirement</u>: The recipient must be able to implement the Federal Transit Administration (FTA)-funded projects in accordance with the award application, the FTA Master Agreement, and applicable laws and regulations using sound management practices.

<u>Finding</u>: During this Triennial Review of MTS, no deficiencies were found with the FTA requirements for Technical Capacity – Project Management.

6. Transit Asset Management

<u>Basic Requirement</u>: Recipients must comply with 49 CFR part 625 to ensure public transportation providers develop and implement transit asset management (TAM) plans.

<u>Finding</u>: During this Triennial Review of MTS, no deficiencies were found with the FTA requirements for Transit Asset Management.

7. Satisfactory Continuing Control

<u>Basic Requirement</u>: The recipient must ensure that Federal Transit Administration (FTA)funded property will remain available to be used for its originally authorized purpose throughout its useful life until disposition.

<u>Finding</u>: During this Triennial Review of MTS, no deficiencies were found with the FTA requirements for Satisfactory and Continuing Control.

8. Maintenance

<u>Basic Requirement</u>: Recipients must keep federally-funded vehicles, equipment, and facilities in good operating condition. Recipients must keep Americans with Disabilities Act (ADA) accessibility features on all vehicles, equipment, and facilities in good operating order.

<u>Finding</u>: During this Triennial Review of MTS, no deficiencies were found with the FTA requirements for Maintenance.

9. Procurement

<u>Basic Requirement</u>: The non-Federal entity must use its own documented procurement procedures which reflect applicable State, local, and tribal laws and regulations, and conform to applicable Federal law and the standards identified in 2 CFR Part 200. State recipients can use the state's overall policies and procedures. When applied to Federal procurements, those policies and procedures must still be compliant with all Federal requirements as applied to non-state recipients. The flexibility afforded by 2 CFR Part 200 should not be misconstrued as absolving a state from Federal requirements. For example, the FTA does not require each State DOT to have policies and procedures separate from the state education department.

<u>Finding</u>: During this Triennial Review of MTS, no deficiencies were found with the FTA requirements for Procurement.

10. Disadvantaged Business Enterprise (DBE)

<u>Basic Requirement</u>: Recipients must comply with 49 CFR Part 26 to ensure nondiscrimination in the award and administration of US Department of Transportation (US DOT)-assisted contracts. Recipients also must create a level playing field on which DBEs can compete fairly for US DOT-assisted contracts.

<u>Finding</u>: During this Triennial Review of MTS, no deficiencies were found with the US DOT requirements for DBE.

11. Title VI

<u>Basic Requirement</u>: The recipient must ensure that no person shall, on the grounds of race, color, or national origin, be excluded from participating in, or be denied the benefits of, or be subject to discrimination under any program or activity receiving Federal financial assistance without regard to whether specific projects or services are federally funded. The recipient must ensure that all transit services and related benefits are distributed in an equitable manner.

<u>Finding</u>: During this Triennial Review of MTS, no deficiencies were found with the FTA requirements for Title VI.

12. Americans with Disabilities Act (ADA) – General

<u>Basic Requirement</u>: Titles II and III of the Americans with Disabilities Act of 1990 provide that no entity shall discriminate against an individual with a disability in connection with the provision of transportation service. The law sets forth specific requirements for vehicle and facility accessibility and the provision of service, including complementary paratransit service.

<u>Finding</u>: During this Triennial Review of MTS, no deficiencies were found with the US DOT requirements for ADA – General.

13. ADA – Complementary Paratransit

<u>Basic Requirement</u>: Under 49 CFR 37.121(a), each public entity operating a fixed-route system shall provide paratransit or other special service to individuals with disabilities that is comparable to the level of service provided to individuals without disabilities who use the fixed-route system. "Comparability" is determined by 49 CFR 37.123-37.133. Requirements for complementary paratransit do not apply to commuter bus, commuter rail, or intercity rail systems.

<u>Finding</u>: During this Triennial Review of MTS, six (6) deficiencies were found with US DOT requirements for ADA – Complementary Paratransit.

<u>Deficiency Description #1</u>: Eligibility appeals process not properly implemented (ADA-CPT2-3)

There was extensive discussion during the review regarding why the appeal process, as written, implies that unnecessary burdens are imposed upon applicants. Namely, the written appeals process required a written request and a functional assessment. Although the appeals process may in practice be handled differently, the written policies available to the public and riders suggested that improper impositions were in place.

At the time of the review, MTS' notice of ineligibility letter template included the following information regarding the appeals process:

To request an appeal, please contact us in writing stating the reason(s) for requesting an appeal. The appeal will require you to complete a Functional Assessment at the MTS Access Eligibility Center. After the Functional Assessment, you will have an appeal hearing where your file will be reviewed and you can present additional information supporting your reason for the appeal.

During the review, MTS provided a revised ineligibility letter template that modified the appeals process by removing the requirement for stating the reason for the appeal and adding the following:

If appealing, you have the following options (YOU MAY CHOOSE 1 of the 2 OPTIONS to APPEAL

1) OPTION 1 FUNCTIONAL ASSESSMENT: You may complete a Functional Assessment at the MTS Access Eligibility Center. After the Functional Assessment, a determination on your eligibility will be made. If you disagree with the decision of the functional assessment, you may continue on to an appeal hearing where your file will be reviewed and you can present additional information supporting your reason for the appeal. 2) OPTION 2 APPEAL HEARING: You have the right to bypass the functional assessment and move directly to the appeal hearing.

FTA encourages transit agencies to double-check any determinations that deny or limit eligibility before communicating the decision to the applicant. A second reviewer might review each file to ensure that the decision appears appropriate.

Similarly, when applicants request appeals, FTA encourages transit agencies to double-check applicants' files and the initial decisions. If such internal reviews identify errors in initial determinations, agencies can quickly reverse the initial decisions and obviate the burden and cost of formal appeals. It is important to note that these double-checks are internal and not considered part of the rider's appeal, since they would be undertaken without additional information from the appellant and without an opportunity for the appellant to be heard in person, and might not meet the requirement for separation of functions.

Revised procedures were submitted during the review; additional changes and discussions were held following the Exit Conference to finalize the procedures for public distribution to ensure the written information matched MTS practice. MTS submitted finalized Appeals Policy and Appeals Procedures revisions on June 1, 2022. The revised policy and procedures removed the requirement to contact MTS in writing stating the reason for appeal as well as the requirement for a functional assessment. The policy provides applicants with the option of an assessment or appeal hearing. The procedures clarify the internal process for conducting the functional assessment as well as the composition of the appeals board. The policy specifies that written notification of the decision is provided.

<u>Corrective Action and Schedule(s)</u>: By August 29, 2022, MTS must submit to the Regional Civil Rights Officer (RCRO) an eligibility appeals process that provides for an opportunity to be heard, separation of functions, and written notification of the decision and the reason for it.

Revised policies and procedures were submitted following the review addressing all requirements. **This finding is closed.**

<u>Deficiency Description #2:</u> Service not provided to visitors with apparent or documented disabilities (ADA-CPT3-2)

The visitor policy contained in MTS' Access Rider's Guide is as follows:

If you are visiting the San Diego area and use ADA Paratransit where you live, you may also enjoy the benefit of MTS Access for up to 21 days of travel in a 12-month period. Simply call toll-free 1-844-299-6326 (TTY/TDD: 7-1-1) in advance of your need to schedule a trip to be added to our passenger list. MTS will require some basic information, and any documentation of your hometown ADA certification would be helpful. If certification documents are unavailable from your local transit agency, then you may demonstrate proof of disability which prevents you from using the fixed route buses and trolley. If approved, a verification of certification status will be mailed to you for your records. You may reserve a ride after you have been certified as ADA eligible.

Individuals with disabilities might not have documentation of ADA paratransit eligibility from another transit agency because they reside in areas without public transit or they have not applied for eligibility in their home area. Asking such individuals to provide proof of residence to verify they qualify as a visitor is appropriate. For visitors whose disability is apparent, § 37.127(d) prohibits agencies from requiring additional documentation, which was discussed during the review and Exit Conference.

For visitors whose disability is not apparent (e.g., cognitive disability or cardiac condition), requiring documentation of disability, such as a letter from a medical professional or eligibility for other services based on a determination of disability, is permitted. Once this basic documentation is provided, Appendix D to § 37.127 states that "the local provider will make service available on the basis of the individual's statement that he or she is unable to use the fixed route transit system." Further, § 37.127(e) states that "In no case shall the public entity require a visitor to apply for or receive eligibility certification from the public entity before receiving the service required by this section."

MTS developed a revised Visitors Policy and Visitors Procedures effective June 14, 2022 to match ongoing practice. This policy clarifies that "for visitors whose disability is apparent, per 49 CFR § 37.127(d), no other documentation is required. For visitors whose disability is not apparent (e.g., cognitive disability or cardiac condition), per 49 CFR § 37.127(d), MTS Access may require documentation of disability, such as a letter from a medical professional or eligibility for other services based on a determination of disability."

<u>Corrective Action and Schedule(s)</u>: By August 29, 2022, MTS must submit to the RCRO a procedure for providing service to visitors whose disability is apparent or who present documentation of disability, provided that if documentation of residency has been requested, it has also been submitted.

Revised policies and procedures were submitted following the review addressing all requirements. **This finding is closed.**

<u>Deficiency Description #3</u>: Service to visitors not provided under same conditions as eligible riders (ADA-CPT3-4)

MTS procedures for processing visitor's request of service included mailing a determination to the visitor in order to use the service. This does not allow for visitors to reserve service for that day or no more than one (1) day later. There was extensive discussion during the review regarding the possible implications of this practice and the need to clarify the written procedures and public information.

FTA notes that granting visitor eligibility is a fairly simple and quick process enabling individuals to contact the host agency to learn what is required and then being able to easily meet the requirements. This also means that upon receipt of any required documentation described below, transit agencies are to quickly enter necessary information into any databases or systems to permit visitors to place trip requests. FTA envisions this as a process that can often be completed the same day or no more than one day later.

MTS developed a revised Visitors Policy and Visitors Procedures effective June 14, 2022. The Policy clarifies that service is provided within one (1) day. The internal procedures specify that "*MTS Access is required_to provide service to visitors from out of town on the same basis as it is provided to local residents. By "on the same basis," it means under all the same conditions, service criteria, etc., without distinction. For the period of a visit, the visitor is treated exactly like an eligible local user, without any higher priority being given to either." Corrective Action and Schedule(s): By August 29, 2022, MTS must submit to the RCRO a procedure for processing requests for service from visitors on the same day or not more than one day later.*

Revised policies and procedures were submitted following the review addressing all requirements. **This finding is closed.**

Deficiency Description #4: Unreasonable no-show suspension (ADA-CPT5-1)

MTS's no-show policy as contained in its contract with First Transit, identified that riders were suspended without establishing that the rider had a pattern or practice of missing scheduled trips. In addition, the policy states that the driver "is only to wait three (3) minutes after the scheduled time" while other documentation regarding no-shows indicates the driver was to wait (5) minutes. Further, the policy stated the suspension would be for 14 days.

The recipient's no-show process must ensure that:

- Any suspensions are a result of a "pattern or practice" of missing scheduled trips.
- Any suspensions are "for a reasonable period of time."
- The recipient does not impose a financial penalty as part of a no-show policy, including charging the fare for the no-show trip.
- That only no-shows under the rider's control are counted against the rider.
- That before suspending service, the recipient notifies the individual in writing that it proposes to suspend service, providing the specific basis for the proposed suspension and the proposed sanction.
- That the recipient provides the individual an opportunity to be heard and to present information.
- That the suspension is stayed pending the outcome of the appeal.

As addressed in FTA Circular 4710.1, Section 37.125(h) permits transit agencies to suspend riders who "establish a pattern or practice of missing scheduled trips" after providing a rider due process. As discussed in Appendix D to § 37.125, a "pattern or practice" involves "intentional, repeated or regular actions, not isolated, accidental, or singular incidents." The purpose of a suspension process would be to deter or deal with chronic "no-shows."

During the site visit, MTS provided a document *AttB.New MTS Access No Show Policy w. Changes Eff 1.1.2022* that appeared to provide revised language for letters documenting no-shows and reduced the suspension time from 14 days to seven (7) days. This was inconsistent across internal documents. MTS clarified that this change was effective January 1, 2022. MTS acknowledges that this change was not disseminated through public-facing or internal documents.

Following the review, MTS submitted a revised no-show policy and related warning and suspension letters clarifying the seven (7) day suspension period. The no-show policy was also revised to include minimum number of trips per month ensuring reasonableness. MTS also made additional changes to the website, Rider's Guide, and internal policies and procedures to ensure consistent messaging.

Corrective Action and Schedule(s): By August 29, 2022, MTS must submit to the RCRO:

- 1. A procedure for suspending riders for a reasonable amount of time.
- 2. A procedure for suspending a rider only after establishing that the rider has a pattern or practice of missing scheduled trips.

Revised policies and procedures were submitted following the review addressing all requirements. **This finding is closed.**

<u>Deficiency Description #5</u>: Suspension based on no-shows not under rider control (ADA-CPT5-3)

MTS's no-show policy as contained in its contract with First Transit did not address how the determination was made that suspensions were not applied to those no-shows that were not under the rider's control such as a medical emergency, family emergency, sudden illness or change in condition, or appointment that runs unexpectedly late without sufficient notice.

During the site visit, MTS provided a document *AttB.New MTS Access No Show Policy w. Changes Eff 1.1.2022* that appeared to provide revised language for letters indicating that "Only no-shows that are under your discretion may be counted against you. No-shows caused by reasons beyond your discretion (e.g., scheduling problems, late pickups, and operational problems on the part of the entity or a family emergency or sudden turn for the worse in a variable medical condition) or operator error will not be counted against you." However, it was unclear as to how the revised policy was to be implemented and enforced. The revised no-show policy dated June 1, 2022 indicates the circumstances under which a noshow may not be counted as well as the means of disputing the no-show or informing MTS of a circumstance beyond the rider's discretion. The revised no-show procedures dated June 1, 2022 provide details regarding how this will be implemented. MTS also made additional changes to the website, Rider's Guide, and internal policies and procedures to ensure consistent messaging.

<u>Corrective Action and Schedule(s)</u>: By August 29, 2022, MTS must submit to the RCRO a procedure for only counting no-shows under the rider's control toward the suspension.

Revised policies and procedures were submitted following the review addressing all requirements. **This finding is closed.**

Deficiency Description #6: Insufficient no-show suspension procedures (ADA-CPT5-4)

No information was found to describe MTS' appeals process for no-show suspensions, including whether MTS notifies the rider of the pending suspension in writing and provides the specific basis for it, offers the opportunity for the rider to appeal or does not stay the suspension pending the outcome of the appeal.

The revised no-show policy and procedures, dated June 1, 2022, clarify that riders are notified of the suspension in writing with specific data and reasons as well as a detailed appeal procedures that place suspensions on hold until the appeals process is complete. MTS also made additional changes to the website, Rider's Guide, and internal policies and procedures to ensure consistent messaging.

<u>Corrective Action and Schedule(s)</u>: By August 29, 2022, MTS must submit to the RCRO an appeals process that notifies the rider of the suspension in writing, specifically indicating the basis of the proposed suspension and the proposed sanction.

Revised policies and procedures were submitted following the review addressing all requirements. **This finding is closed.**

14. Equal Employment Opportunity

<u>Basic Requirement</u>: The recipient must ensure that no person in the United States shall on the grounds of race, color, religion, national origin, sex, age or disability be excluded from participating in, or denied the benefits of, or be subject to discrimination in employment under any project, program or activity receiving Federal financial assistance under the Federal transit laws.

<u>Finding</u>: During this Triennial Review of MTS, no deficiencies were found with the FTA requirements for Equal Employment Opportunity.

15. School Bus

<u>Basic Requirement</u>: Recipients are prohibited from providing school bus service in competition with private school bus operators unless the service qualifies and is approved by the Federal Transit Administration (FTA) Administrator under an allowable exemption. Federally-funded equipment or facilities cannot be used to provide exclusive school bus service.

<u>Finding</u>: During this Triennial Review of MTS, the FTA requirements for School Bus were found to be not applicable.

16. Charter Bus

<u>Basic Requirement</u>: Recipients are prohibited from using the FTA-funded equipment and facilities to provide charter service that unfairly competes with private charter operators. Recipient may operate charter only when the service meets a specified exception defined in rule.

<u>Finding</u>: During this Triennial Review of MTS, the FTA requirements for Charter Bus were found to be not applicable.

17. Drug Free Workplace Act

<u>Basic Requirement</u>: Recipients are required to maintain a drug free workplace for all awardrelated employees; report any convictions occurring in the workplace timely; and have an ongoing drug free awareness program.

<u>Finding</u>: During this Triennial Review of MTS, no deficiencies were found with the FTA requirements for Drug-Free Workplace Act.

18. Drug and Alcohol Program

<u>Basic Requirement</u>: Recipients receiving Section 5307, 5309, 5311, or 5339 funds that have safety-sensitive employees must have a drug and alcohol testing program in place for such employees.

<u>Finding</u>: During this Triennial Review of MTS, one (1) deficiency was found with the FTA requirements for Drug and Alcohol Program.

Deficiency Description: DA1-1: Drug and alcohol policy missing or lacking required elements

For this review, MTS provided its 2017 Drug and Alcohol Program. Upon review, MTS' policy did not reflect DOT published amendments to 49 CFR Part 40: Procedures for Transportation Workplace Drug and Alcohol Testing Programs. Part 40 required policies to describe drug category "opiates" as "opioids". In addition, Part 40 required that if the policy described the specific drugs covered by the five drug categories and/or includes the laboratory test cutoff levels, this must be updated to reflect §40.87.

MTS provided a revised Drug & Alcohol Policy dated May 12, 2022, as well as a revised Drug Free Workplan Act Policy Statement dated May 19, 2022. These were distributed to all employees along with a distribution memo as evidence that this is available to all affected employees.

<u>Corrective Action and Schedule(s)</u>: By August 29, 2022, MTS must submit to the FTA Los Angeles office, an amended policy that includes the required elements and evidence that it has been made available to all affected employees.

MTS provided a revised policy along with evidence of distribution to all affected employees. **This finding is closed.**

19. Section 5307 Program Requirements

<u>Basic Requirement</u>: The recipient must participate in the transportation planning process in accordance with Federal Transit Administration (FTA) requirements and the metropolitan and statewide planning regulations.

Recipients shall develop, publish, afford an opportunity for a public hearing on, and submit for approval, a program of projects (POP).

Recipients are expected to have a written, locally developed process for soliciting and considering public comment before raising a fare or carrying out a major transportation service reduction.

For fixed-route service supported with Section 5307 assistance, fares charged seniors, persons with disabilities or an individual presenting a Medicare card during off peak hours will not be more than one half the peak hour fares.

<u>Finding</u>: During this Triennial Review of MTS, no deficiencies were found with the FTA requirements for Section 5307 Program Requirements.

20. Section 5310 Program Requirements

<u>Basic Requirement</u>: Recipients must expend Section 5310 funds on eligible projects that meet the specific needs of seniors and individuals with disabilities. Projects selected for funding must be included in a locally developed, coordinated public transit-human services transportation plan. Recipients must approve all subrecipient leases of Section 5310-funded vehicles. Leases of Section 5310-funded vehicles must include required terms and conditions. Either the recipient or subrecipient must hold title to the leased vehicles.

<u>Finding</u>: This section only applies to recipients that receive Section 5310 funds directly from the FTA; therefore, the related requirements are not applicable to the review of MTS.

21. Section 5311 Program Requirements

<u>Basic Requirement</u>: States must expend Section 5311 funds on eligible projects to support rural public transportation services and intercity bus transportation.

<u>Finding</u>: This section only applies to recipients that receive Section 5311 funds directly from FTA; therefore, the related requirements are not applicable to the review of MTS.

22. Public Transportation Agency Safety Plan (PTASP)

<u>Basic Requirement</u>: Recipients must comply with the Public Transportation Agency Safety Plan (PTASP) regulation (49 CFR Part 673) to ensure public transportation providers develop and implement an Agency Safety Plan (ASP).

<u>Finding</u>: During this Triennial Review of MTS, no deficiencies were found with the FTA requirements for Public Transportation Agency Safety Plan Requirements.

23. Cybersecurity

<u>Basic Requirement</u>: Recipients that operate rail fixed guideway public transportation systems must certify compliance with the requirements for establishing a cybersecurity process under 49 U.S.C. § 5323(v), a new subsection added by the National Defense Authorization Act for Fiscal Year 2020, Pub. L. 116-92, § 7613 (Dec. 20, 2019).

<u>Finding</u>: During this Triennial Review of MTS, no deficiencies were found with the FTA requirements for Cybersecurity Requirements.

V. Summary of Findings

	Review Area	Finding	Deficiency Code(s)	Corrective Action(s)	Response Due Date(s)	Date Closed
1.	Legal	ND				
2.	Financial Management and Capacity	ND				
3.	Technical Capacity – Award Management	ND				
4.	Technical Capacity – Program Management and Subrecipient Oversight	ND				
5.	Technical Capacity – Project Management	ND				
6.	Transit Asset Management	ND				
7.	Satisfactory Continuing Control	ND				
8.	Maintenance	ND				
9.	Procurement	ND				
10.	Disadvantaged Business Enterprise	ND				
11.	Title VI	ND				
12.	Americans with Disabilities Act (ADA) – General	ND				
13.	ADA – Complementary Paratransit	D	ADA-CPT2-3 Eligibility appeals process not properly implemented	Submit to the Regional Civil Rights Officer (RCRO) an appeals process an eligibility appeals process that provides for an opportunity to be heard, separation of functions, and written notification of the decision and the reason for it. Revised policies and procedures were submitted following the review addressing all requirements. This finding is closed.	August 29, 2022	June 1, 2022

Review Area	Finding	Deficiency Code(s)	Corrective Action(s)	Response Due Date(s)	Date Closed
		ADA-CPT3-2 Service not provided to visitors with apparent or documented disabilities	Submit to the RCRO a procedure for providing service to visitors whose disability is apparent or who present documentation of disability, provided that if documentation of residency has been requested, it has also been submitted.	August 29, 2022	June 14, 2022
			Revised policies and procedures were submitted following the review addressing all requirements. This finding is closed.		
		ADA-CPT3-4 Service to visitors not provided under same conditions as eligible riders	Submit to the RCRO a procedure for processing requests for service from visitors on the same day or not more than one day later. Revised policies and procedures were submitted following the review addressing all requirements. This finding is closed.	August 29, 2022	June 14, 2022
		ADA-CPT5-1 Unreasonable no-show suspension	Submit to the RCRO: 1.A procedure for suspending riders for a reasonable amount of time. 2.A procedure for suspending a rider only after establishing that the rider has a pattern or practice of missing scheduled trips. Revised policies and procedures were submitted following the review addressing all requirements. This	August 29, 2022	June 14, 2022
		CPT5-3 Suspension based on no- shows not under rider control	finding is closed. Submit to the RCRO a procedure for only counting no-shows under the rider's control toward the suspension. Revised policies and procedures were submitted following the review addressing all requirements. This finding is closed.	August 29, 2022	June 1, 2022
		ADA-CPT5-4 Insufficient no-show suspension procedures	Submit to the RCRO an appeals process that notifies the rider of the suspension in writing, specifically indicating the basis of the proposed suspension and the proposed sanction. Revised policies and procedures were submitted following the review addressing all requirements. This finding is closed.	August 29, 2022	June 1, 2022

Review Area	Finding	Deficiency Code(s)	Corrective Action(s)	Response Due Date(s)	Date Closed
14. Equal Employment Opportunity	ND				
15. School Bus	ND				
16. Charter Bus	ND				
17. Drug-Free Workplace	ND				
18. Drug and Alcohol Program	D	DA1-1 Drug and alcohol policy missing or lacking required elements	Submit an amended policy that includes the required elements and evidence that it has been made available to all affected employees. MTS provided a revised policy along with evidence of distribution to all affected employees. This finding is closed.	August 29, 2022	May 20, 2022
19. Section 5307 Program Requirements	ND				
20. Section 5310 Program Requirements	NA				
21. Section 5311 Program Requirements	NA				
22. Public Transportation Agency Safety Plan	ND				
23. Cybersecurity	ND				

The metrics used to evaluate whether a recipient is meeting the requirements for each of the areas reviewed are: Deficient (D)/Not Deficient (ND)/Not Applicable (NA)

VI. Participants

Name	Title	Phone Number	E-mail Address				
San Diego Metropolitan Transit Authority							
Sharon Cooney	CEO	619-557-4513	Sharon.cooney@sdmts.com				
Julia Tuer	Manager of Government Affairs	619-557-4515	Julia.tuer@sdmts.com				
Eric Cheng	TAM Manager	619-557-4582	Eric.cheng@sdmts.com				
Etta Bowman	Finance Analyst	619-557-4544	Etta.bowman@sdmts.com				
Samantha Leslie	Deputy General Counsel	619-557-4539	Samantha.leslie@sdmts.com				
Kena Teon	Grants Administrator	619-557-4575	Kena.teon@sdmts.com				
Gordon Meyer	Operating Budget Supervisor	619-595-1014	Gordon.meyer@sdmts.com				
Larry Marinesi	CFO	619-557-4542	Larry.marinesi@sdmts.com				
Mike Thompson	Director of Financial Planning and Analysis	619-557-4557	Mike.thompson@sdmts.com				
Karen Landers	General Counsel	619-557-4512	Karen.landers@sdmts.com				
Brian Riley	Superintendent of Transportation - RAIL	619-595-4907	Brian.riley@sdmts.com				
Mike Wygant	COO, BUS	619-446-4960	Michael.wygant@sdmts.com				
Mike Daney	Manager of Contract Operations	619-595-7035	Mike.daney@sdmts.com				
Carla Perez	Supervisor of Paratransit Operations	619-653-7490	Carla.perez@sdmts.com				
Claudine Aquino	Manager of Procurement	619-557-4556	Claudine.aquino@sdmts.com				
Patrick Ma	Director of Supply Chain and Operations	619-595-4902	Parick.ma@sdmts.com				
Heather Furey	Director of Capital Projects	619-557-4589	Heather.furey@sdmts.com				
Jay Washburn	Manager of Paratransit Operations	619-235-2648	Jay.washburn@sdmts.com				
Devin Braun	Director of Transportation	619-446-4041	Devin.braun@sdmts.com				
Rolando Montes	Superintendent of Facilities – RAIL	619-595-4927	Rolando.montes@sdmts.com				
Denis Desmond	Director of Planning and Scheduling	619-515-0929	Denis.desmond@sdmts.com				
Jeff Stumbo	Chief Human Resources Officer	619-557-4509	Jeff.stumbo@sdmts.com				

Fred Byle	Superintendent of	619-595-4937	Fred.byle@sdmts.com			
	Wayside Maintenance					
Andy Goddard	Superintendent of	619-595-4905	Andy.goddard@sdmts.com			
	Maintenance					
Thomas Pascarella	Director of	619-238-0100	Thomas.pascarella@sdmts.com			
	Maintenance	x6500				
Steve Augustyn	Senior Procurement Specialist	619-557-4576	Steve.augustyn@sdmts.com			
Diana Singleton	Principal Contract	619-557-4551	Diana.singleton@sdmts.com			
U	Administrator		0 -			
Christina Flores	Contract Specialist	619-595-7033	Christina.flores@sdmts.com			
FTA						
Ray Tellis	Regional	415-734-9471	ray.tellis@dot.gov			
	Administrator					
Karin Vosgueritchian	Civil Rights Officer,	415-734-9475	karin.vosgueritchian@dot.gov			
	Region 9					
Nicholas Sun	Regional Civil Rights	312-705-1267	nicholas.sun@dot.gov			
	Officer, Region 5		_			
Charlene Lee Lorenzo	Director, LA Office	213-202-3952	Charlene.LeeLorenzo@dot.gov			
Rusty Whisman	Transportation	213-202-3956	russell.whisman@dot.gov			
-	Program Specialist		_			
Luis Lopez	General Engineer	213-629-8615	l.lopez@dot.gov			
Calyptus Consulting Group, Inc.						
Laurie Heinze	Reviewer	617-577- 0042	LHeinze@calyptusgroup.com			
Ellen Harvey	Associate Reviewer	617-577-0042	eharvey@calyptusgroup.com			

VII. Appendices

No appendices are included in this report.

AI No. <u>6</u>, 09/01/2022

Federal Transit Administration (FTA) Triennial Review

MTS Executive Committee Meeting September 01, 2022



1

Overview of FTA Triennial Review

- FTA management tool to examine grantee performance and adherence to current FTA requirements and policies.
 - Gives opportunity for FTA to provide technical assistance
 - Triennial Review is an FTA assessment
- Required for grantees of Section 5307 funds
- Occurs every 3 years (1 year delay due to COVID-19)



FTA Triennial Review – Areas of Review

- Review examines up to 23 areas of a transit agency's operations and programs:
 - Legal
 - Financial Management and Capacity
 - Technical Capacity (Award, Program and Project Management)
 - Transit Asset Management (TAM)
 - Satisfactory Continuing Control (SCC)
 - Maintenance
 - Procurement
 - Disadvantaged Business Enterprise (DBE)



FTA Triennial Review – Areas of Review Cont.

- Title VI
- Americans with Disabilities Act (ADA) (General and Complementary Paratransit)
- Equal Employment Opportunity (EEO)
- School Bus
- Charter Bus
- Drug-Free Workplace Act
- Drug and Alcohol Program
- Section 5307, 5310, and 5311 Program Requirements
- Public Transportation Agency Safety Plans (PTASP)
- Cybersecurity



Preparation for FTA Triennial Review

- Created MTS FTA Triennial Review Team (staff from Grants Management, Finance, and Legal)
- Attended FTA Triennial Review Workshops
- Reviewed FTA Triennial Review Manuals
 - Identify the minimum compliance requirements that recipients are expected to meet and the optimal methods for assessing compliance with those requirements
 - Completed *optional* FTA Triennial Review Manual Questions of Compliance



FTA Triennial Review – Document Request and Site Visit

- Document Requests November 23, 2021
 - Policies, programs, procedures, proof of implementation of policies, contracts etc.
- Site Visit Agenda Received April 28, 2022
- Site Visit May 16-19, 2022 (Virtual)
 - 3 days; Concentrated on any remaining areas of questions and allowed for further discussion between Triennial Reviewers and applicable staff.
- Exit Conference May 19, 2022 (Virtual)
 - Overview and summary of identified findings



FTA Triennial Review - Findings

- No Findings in the following areas:
 - Legal, Financial Management and Capacity, Technical Capacity (Award, Program and Project Management), TAM, SCC, Maintenance, Procurement, DBE, Title VI, ADA (General), EEO, School Bus, Charter Bus, Drug-Free Workplace Act, Section 5307, 5310, and 5311 Program Requirements, PTASP, and Cybersecurity
- 1 Finding in the following area:
 - Drug and Alcohol Program
- 6 Findings in the following area:
 - ADA Complementary Paratransit



Overview of Drug and Alcohol Program

- Certain federal grantees must have drug and alcohol testing program for safety-sensitive employees
- Drug and Alcohol Program (See MTS Board Policy No. 35)
 - MTS staff designated to oversee Program
 - Categories of employees subject to testing
 - Testing circumstances for drugs and alcohol
 - Consequences for a covered employee who has a verified positive drug test result/alcohol concentration



Drug and Alcohol Program Finding

- <u>Issue</u>: Drug and Alcohol Program does not reflect:
 - Change in terminology from "opiates" as "opioids"
- <u>MTS Policy and Practice</u>: MTS complied with this requirement in practice, but it did not update its Drug and Alcohol Program document to reflect this change.
- <u>Corrective Action</u>: Amended policy to include the required elements and evidence that it has been made available to all affected employees.



Overview of ADA Complementary Paratransit

- Each public entity operating a fixed-route system shall provide paratransit service to individuals with disabilities that are unable to use the fixed-route system.
 - MTS Staff:
 - Chief Operating Officer of Bus
 - Manager of Paratransit & Minibus (& oversight of contractors)
 - Supervisor of Paratransit & Minibus
 - Third Party Contractors:
 - First Transit (operates vehicles, manages reservation of trips); and
 - MTM (certifies ADA complementary paratransit eligibility)



Paratransit Finding: Eligibility Appeals Process

- <u>Issue #1</u>: Eligibility determination letters stated that appeal requests need basis/reason of appeal
- <u>MTS Policy and Practice</u>: MTS processed all appeal requests, regardless of whether appeal reasons were included.
 - However, eligibility determination letters did not make it clear that stating the appeal reason was optional.
- <u>Corrective Action</u>: Revised eligibility determination letters removing statement requiring appeal reason



Paratransit Finding: Eligibility Appeals Process

- <u>Issue #2</u>: Eligibility appeals process should only require one in-person appearance, not two
- <u>MTS Policy and Practice</u>: 2-Step appeals process:
 - Step 1: Functional assessment, and if dissatisfied with determination, then move to Step 2
 - Step 2: Appeal to MTS Access Appeal Board.
 - MTS found 2-Step appeals process was beneficial to determine functional abilities and may resolve appeal with out need of hearing
- <u>Corrective Action</u>: Revised Eligibility Appeals Policy making Functional Assessment optional



Paratransit Findings: Visitor Policy

- <u>Issue #1</u>: MTS Visitor Policy silent on what proof needed if visitor's disabilities is apparent or not apparent.
- <u>MTS Policy and Practice</u>: MTS confirms paratransit certification with home agency. If no home agency certification, then asked for proof of disability.
 - Treated all visitor requests the same (did not distinguish between apparent and non-apparent disabilities).
- <u>Corrective Action</u>: MTS updated Visitor Policy with what proof may be asked depending if disability is apparent or not apparent.



Paratransit Findings: Visitor Policy

- <u>Issue #2</u>: MTS Visitor Policy did not reflect that eligibility determinations were processed within 1 business day.
- <u>MTS Policy and Practice</u>: MTS processed visitor eligibility within 1 business day and allowed riders to reserve trips accordingly.
 - However, MTS did mail eligibility determinations, which can take a few days to be received.
- <u>Corrective Action</u>: Updated Visitor Policy explaining visitors eligibility processed within 1 business day.



- <u>Issue #1</u>: Did not have a sufficient process to determine if a rider has a "pattern or practice" of missing trips;
- <u>Issue #2</u>: the suspension period for first violation was too long; and
- <u>Issue #3</u>: appeal procedure for suspensions was not fully disseminated in other public-facing materials.



- <u>MTS Policy and Practice</u>: (#1) determining a "no show" or "late cancellation":
 - Missed trips that were beyond the rider's control do not count as a "no show"
 - However, no written process regarding how to determine if a missed trip was beyond the rider's control
 - A pattern and practice of "no show" or "late cancellation" trips if in 1 month, 3 or more no shows or late cancellations AND at least 10% of scheduled trips were no shows or late cancellations.
 - MTS threshold did not include a minimum number of trips per month. Although not expressly required in FTA guidance, example No Show policies referenced the inclusion of minimum number of trips per month.



- <u>MTS Policy and Practice</u>: (#2) MTS No Show policy imposed 14-day suspension for first violation. Effective 1/1/2022, MTS reduced to 7-days.
 - FTA guidance considers up to 1 week for the first offense a reasonable duration.
 - However, MTS had not updated all public-facing policy documents to reflect this change.
- <u>MTS Policy and Practice</u>: (#3) MTS suspension letters would describe process to appeal
 - However, the MTS Rider's Guide and other documents did not contain this information.



 <u>Corrective Action</u>: MTS updated the No-Show Policy and Rider's Guide documents to more clearly detail the process to determine if a rider has a "pattern or practice" of missing trips to conform to the FTA guidance examples and to clearly state the suspension periods for violations and appeal procedures.



Resolution of Findings

- MTS worked quickly on closing out all findings within the Drug and Alcohol Program and ADA Complementary Paratransit Areas
- FTA Triennial Reviewers thereafter provided MTS its draft findings on June 21, 2022 showing all findings, and recommend corrective actions, closed.
- MTS submitted its response to the draft report, providing clarifications to the draft findings
- FTA Triennial Reviewers provided its final report on July 22, 2022 (Attachment A of Agenda Item)



Next steps

- Annually, even in non-Triennial Review years, conduct self-assessment
 - MTS FTA Triennial Review Team and applicable staff will review FTA Triennial Review Manuals to ensure we are aware of any changes to regulations and update policies and procedures accordingly.
- Disseminate to staff lessons learned
 - Keep informed on changes to regulations (e.g. sign up for FTA's email subscriptions)
 - Public facing documents must match practices
 - Frequently review policies/procedures for accuracy



Questions?





Draft Agenda

MEETING OF THE SAN DIEGO METROPOLITAN TRANSIT SYSTEM BOARD OF DIRECTORS

September 15, 2022

9:00 a.m.

Virtual and in-person participation is available for this meeting: Board Meeting Room, 10th Floor 1255 Imperial Avenue, San Diego CA 92101

To request an agenda in an alternative format or to request accommodations to facilitate meeting participation, please email the Clerk of the Board, <u>ClerkoftheBoard@sdmts.com</u> at least two working days prior to the meeting. Assistive Listening Devices (ALDs) are available from the Clerk of the Board prior to the meeting and are to be returned at the end of the meeting. Meeting webinar/teleconference instructions can be accessed under '<u>Meeting Link and Webinar Instructions</u>'. Click the following link to access the meeting: <u>https://zoom.us/i/98288032362</u>

Para solicitar la agenda en un formato alternativo o para solicitar acomodaciones de participación, por favor mande un correo a la Secretaria de la Junta, <u>ClerkoftheBoard@sdmts.com</u> al menos dos días hábiles antes de la reunión. Dispositivos de ayuda auditiva están disponibles antes de la junta, los cuales se regresarán al final de la junta. Instrucciones para ingresar a la junta virtual están disponibles bajo '<u>Meeting Link and Webinar Instructions</u>.' Use este enlace para acceder la reunión virtual: <u>https://zoom.us/j/98288032362</u>

ACTION RECOMMENDED

- 1. <u>Roll Call</u>
- 2. <u>Approval of Minutes</u> July 21, 2022
- 3. <u>Public Comments</u> Limited to five speakers with three minutes per speaker. Others will be heard after Board Discussion items. If you have a report to present, please give your copies to the Clerk of the Board.

1255 Imperial Avenue, Suite 1000, San Diego, CA 92101-7490 • (619) 231-1466 • sdmts.com

San Diego Metropolitan Transit System (MTS) is a California public agency comprised of San Diego Transit Corp., San Diego Trolley, Inc. and San Diego and Arizona Eastern Railway Company (nonprofit public benefit corporations). MTS member agencies include the cities of Chula Vista, Coronado, El Cajon, Imperial Beach, La Mesa, Lemon Grove, National City, Poway, San Diego, Santee, and the County of San Diego. MTS is also the For-Hire Vehicle administrator for nine cities.



Approve

CONSENT ITEMS

6.	Authorization of Remote Teleconferenced Meetings	Approve
7.	Centralized Train Control (CTC) System Maintenance Agreement – Contract Amendment, Work Order Agreements (WOA) Ratification and Approvals	Approve
8.	Regional Communication System (RCS) Radio Equipment – Contract Award Action would authorize the Chief Executive Officer (CEO) to execute MTS Doc. No. G2622.0-22 with Motorola Solutions, Inc. for RCS Radio Equipment and Installation in the amount of \$276,103.60, inclusive of 7.750% CA tax.	Approve
9.	<u>40-Foot Low-Floor Compressed Natural Gas (CNG) Buses – Contract</u> <u>Amendment</u> Action would authorize the Chief Executive Officer (CEO) to execute MTS Doc. No. B0660.15-17 with Gillig LLC ("Gillig"), to approve a 4% increase for the purchase of thirty-eight (38) 40-foot CNG buses.	Approve
10.	Sale Of 2015 Ford E450 Starcraft To San Diego State University Police Department – Contract Approval Action would authorize the Chief Executive Officer (CEO) to execute MTS Doc. No. B0753.0-23 for the sale of MTS paratransit vehicle #3975 (2015 Ford E450 Starcraft, VIN #1FDFE4FS9GDC03883) to the San Diego State University Police Department ("SDSU PD") for \$11,400.00.	Approve
11.	Investment Report – Quarter Ending June 30, 2022	Informational
12.	Rail Welding Services - Contract Award Action would authorize the Chief Executive Officer (CEO) to execute MTS Doc. No. PWL359.0-22, with Morrison Metalweld Process Corp. (Morrison), a Small Business (SB), in the amount of \$438,933.00, for a five (5) year period from October 18, 2022 to October 17, 2027 for rail welding services.	Approve
13.	<u>Blue Line Traction Power Substations (TPSS) Installation – Contract Change</u> Orders	Approve
14.	Fare Collection (Various Amendments) – Contract Amendments	Approve
15.	Zero-Emission Bus (ZEB) Procurement Project: 60-Foot Low-Floor Electric Buses – Contract Amendment	Approve

\$600,000 in federal fiscal year (FFY) 2021 FTA Section 5310 Enhanced Mobility for Seniors and Individuals with Disabilities funding for paratransit vehicle replacement; b. \$600,000 in FFY 2022 FTA Section 5310 Enhanced Mobility for Seniors and Individuals with Disabilities funding for paratransit vehicle replacement; 3) Authorize the commitment of up to \$300,000 in local matching funds to fully fund the purchase of 7 paratransit vehicles.

17.	Fiscal Year (FY) 2022-2023 California Senate Bill (SB) 1 State of Good Repair (SGR) Funding Action would approve Resolution No. 22-08 in order to: 1) Authorize the use of and application of the estimated \$5,095,907 in FY 2022-23 State of Good Repair funding to be used for the ongoing SD100 Light Rail Vehicle (LRV) Replacement Project; and 2) Approve the acceptance of additional FY 2022- 23 SB1-SGR funding if made available to MTS.	Approve
18.	America Plaza Pedestrian Enhancements Project Construction Management Services – Work Order Action would authorize the Chief Executive Officer (CEO) to execute Work Order No. WOA2497-CM04 under MTS Doc. No. G2497.0-21 with Jacobs Project Management Co. for the America Plaza Pedestrian Enhancements Project Construction Management (CM) Services in the amount of \$575,591.29.	Approve
19.	San Diego State University (SDSU) Uninterruptible Power Supply (UPS) and Inverters System Replacement – Work Order Action would authorize the Chief Executive Officer (CEO) to execute Work Order MTSJOC311-03 to MTS Doc. No. PWL311.0-20 with HMS Construction, Inc. (HMS) in the amount of \$496,883.90 for replacing the obsolete UPS and inverters at the SDSU Station.	Approve
20.	Digital Signage and Variable Message Sign (VMS) Maintenance and As- Needed Repairs - Contract Amendment Action would authorize the Chief Executive Officer (CEO) to: 1) Ratify Amendment No. 1 to MTS Doc. No. PWG318.0-20, with Brault, Inc., dba Electro Specialty Systems (ESS), a Small Business (SB), in the amount of \$33,787.90 to add Mid-Coast VMS maintenance during contract year 2; and 2) Execute Amendment No. 2 to MTS Doc. No. PWG318.0-20 (in substantially the same format as Attachment B), with ESS, an SB, in the amount of \$246,402.33 to add Mid-Coast VMS maintenance for remaining contract and option years.	Approve
21.	Siemens Computer Aided Signaling (SICAS) S7 Components - Sole Source Contract Award	Approve
22.	Parking Usage and Alternatives Market Study – Work Order Action would authorize the Chief Executive Officer (CEO) to execute Work Order WOA357-AE-02 under MTS Doc No. PWL357.0-22 with Chen Ryan Associates, Inc., (CRA), a Disadvantaged Business Enterprise (DBE), in the amount of \$136,864.86, to conduct a parking usage study and analysis.	Approve

Board of Directors Page 4 of 5

23. <u>Stormwater Management Services - Contract Amendment</u> Action would authorize the Chief Executive Officer (CEO) to: 1) Ratify Amendment No. 1 to MTS Doc. No. PWG332.0-21 with SoCal Stormwater Runoff Solution Services, Inc. (SoCal), a Small Business (SB), in the amount of \$48,939.62 for the addition of (4) Bus Rapid Transit (BRT) locations and updated various inspection and maintenance services; 2) Ratify Amendment No. 2 to MTS Doc. No. PWG332.0-21, with SoCal for increases in as-needed services and filters. This is a no-cost amendment; and 3) Execute Amendment No. 3 to MTS Doc. No. PWG332.0-21 with SoCal in the amount of \$232,884.65 for additional funds to cover increased services.	Approve
24. Imperial Avenue Division (IAD) Ram Bus Maintenance Building Heating Ventilation/Air Conditioning (HVAC) Replacement – Work Order Action would authorize the Chief Executive Officer (CEO) to execute Work Order MTSJOC324-13 to MTS Doc. No. PWG324.0-21 with ABC General Contractor, Inc. (ABCGC) in the amount of \$378,294.06, plus an additional project contingency of \$150,000.00, for a total amount of \$528,294.06 for the removal and replacement of the HVAC units at the IAD RAM bus maintenance building.	Approve
CLOSED SESSION	
24. <u>Closed Session - Conference with Labor Negotiators Pursuant to California</u> <u>Government Code Section 54957.6</u> <u>Agency</u> : San Diego Transit Corporation ("SDTC") <u>Employee Organization</u> : Amalgamated Transit Union, Local 1309 ("ATU") <u>Agency- Designated Representative</u> : Jeffrey M. Stumbo, Chief Human Resources Officer (EEO Officer)	Possible Action
NOTICED PUBLIC HEARINGS	
25. None.	
DISCUSSION ITEMS	
30. <u>Rancho Bernardo Disposition Development Agreement (DDA) (Karen</u> Landers)	Approve
REPORT ITEMS	
45. <u>Fiscal Year (FY) 2022 Federal Transit Administration (FTA) Triennial Review</u> (Samantha Leslie)	Informational
46. <u>Customer Satisfaction Survey (Mark Olson)</u>	Informational

Board of Directors Page 5 of 5

OTHER ITEMS

60.	Chair Report	Informational
61.	Chief Executive Officer's Report	Informational

Informational

- 62. Board Member Communications
- 63. <u>Additional Public Comments Not on the Agenda</u> If the limit of 5 speakers is exceeded under No. 3 (Public Comments) on this agenda, additional speakers will be taken at this time. If you have a report to present, please furnish a copy to the Clerk of the Board. Subjects of previous hearings or agenda items may not again be addressed under Public Comments.
- 64. <u>Next Meeting Date</u>: October 20, 2022.
- 65. <u>Adjournment</u>



DRAFT FOR EXECUTIVE COMMITTEE REVIEW DATE: 9/1/2022

Agenda Item No. 6

MEETING OF THE SAN DIEGO METROPOLITAN TRANSIT SYSTEM BOARD OF DIRECTORS

September 15, 2022

SUBJECT:

AUTHORIZATION OF REMOTE TELECONFERENCED MEETINGS

AGENDA ITEM WILL BE PROVIDED BEFORE BOARD MEETING

1255 Imperial Avenue, Suite 1000, San Diego, CA 92101-7490 • (619) 231-1466 • sdmts.com

San Diego Metropolitan Transit System (MTS) is a California public agency comprised of San Diego Transit Corp., San Diego Trolley, Inc. and San Diego and Arizona Eastern Railway Company (nonprofit public benefit corporations). MTS member agencies include the cities of Chula Vista, Coronado, El Cajon, Imperial Beach, La Mesa, Lemon Grove, National City, Poway, San Diego, Santee, and the County of San Diego. MTS is also the For-Hire Vehicle administrator for nine cities.





DRAFT FOR EXECUTIVE COMMITTEE REVIEW DATE: 9/1/2022

Agenda Item No. 7

MEETING OF THE SAN DIEGO METROPOLITAN TRANSIT SYSTEM BOARD OF DIRECTORS

September 15, 2022

SUBJECT:

CENTRALIZED TRAIN CONTROL (CTC) SYSTEM MAINTENANCE AGREEMENT – CONTRACT AMENDMENT, WORK ORDER AGREEMENTS (WOA) RATIFICATION AND APPROVALS

AGENDA ITEM WILL BE PROVIDED BEFORE BOARD MEETING

1255 Imperial Avenue, Suite 1000, San Diego, CA 92101-7490 • (619) 231-1466 • sdmts.com

San Diego Metropolitan Transit System (MTS) is a California public agency comprised of San Diego Transit Corp., San Diego Trolley, Inc. and San Diego and Arizona Eastern Railway Company (nonprofit public benefit corporations). MTS member agencies include the cities of Chula Vista, Coronado, El Cajon, Imperial Beach, La Mesa, Lemon Grove, National City, Poway, San Diego, Santee, and the County of San Diego. MTS is also the For-Hire Vehicle administrator for nine cities.





DRAFT FOR EXECUTIVE COMMITTEE REVIEW DATE: 09/01/22 Agenda Item No. $\underline{8}$

MEETING OF THE SAN DIEGO METROPOLITAN TRANSIT SYSTEM BOARD OF DIRECTORS

September 15, 2022

SUBJECT:

REGIONAL COMMUNICATION SYSTEM (RCS) RADIO EQUIPMENT – CONTRACT AWARD

RECOMMENDATION:

That the San Diego Metropolitan Transit System (MTS) Board of Directors authorize the Chief Executive Officer (CEO) to execute MTS Doc. No. G2622.0-22 (in substantially the same format as Attachment A) with Motorola Solutions, Inc. for RCS Radio Equipment and Installation in the amount of \$276,103.60, inclusive of 7.750% CA tax.

Budget Impact

The total budget for this project shall not exceed \$276,103.60, inclusive of 7.750% CA tax. This project is funded by the Security Operating Budget 420010-571250.

DISCUSSION:

The Transit Security and Passenger Safety Department's former communications system consisted of a Very High Frequency (VHF) Analog Vote/Steer system with Motorola XPR 7350e handheld radios. The former system was substandard in a number of ways: low power, static, dead spots (weak or no reception) in numerous areas, not secure, insufficient battery life and no ability to communicate directly with law enforcement agencies when working in various jurisdictions (San Diego Police, San Diego Sheriff's Department, Chula Vista Police Department, La Mesa Police Department, El Cajon Police Department, and National City Police Department). These issues highlighted not only enormous obstacles in conducting routine operations during non-critical information exchanges, but also represented an incredible safety issue for MTS Code Compliance Inspectors (CCI) and contract security officers. Since switching to the RCS Radio System in March 2021, MTS CCIs and contracted security officers are now equipped with Motorola APX6000, 7/8MHZ, Model 2.5 portable radios. This radio communications system is far clearer and more reliable.

As Transit Security and Passenger Safety is a 24/7 operation, 52 more APX6000 radios are needed to equip CCIs and contracted security officers without having to wait for one shift to come in from the field (day shift) and have the radios handed off to the next shift (night shift),



thus causing a gap in field coverage. Furthermore, the additional 52 handheld radios will allow a cache of radios available for special events that require additional staffing such as Comic-Con and events at Petco Park and Snapdragon Stadium.

On June 9, 2022, staff issued an Invitation for Bids (IFB). MTS received a single bid from Motorola Solutions, Inc. as reflected below.

Bidder Name	Disadvantage Business Enterprise (DBE) Small Business (SB) Minority Business Enterprise (MBE) Certifications	Overall Total Amount *
Motorola Solutions, Inc.	None	\$276,103.60
MTS Independent Cost Estimate (ICE)	-	\$221,706.40

* The overall total amount is inclusive of delivery charges and 7.75% California sales tax.

MTS conducted a post bid survey with prospective bidders requesting their reason(s) for not bidding. The results indicated that neither the IFB nor MTS's procurement processes played a role in their decision not to respond. Based on the bid received and in comparison, with the ICE, staff determined Motorola Solutions, Inc.'s price to be fair and reasonable.

Therefore, staff recommends the MTS Board authorize the CEO to execute MTS Doc. No. G2622.0-22 (in substantially the same format as Attachment A) with Motorola Solutions, Inc. for RCS Radio Equipment and Installation in the amount of \$276,103.60, inclusive of 7.750% CA tax.

Sharon Cooney Chief Executive Officer

Key Staff Contact: Sharon Cooney, 619.557.4513, Sharon.Cooney@sdmts.com

Attachments: A. Draft Agreement, MTS Doc. No. G2622.0-22 B. Bid Cost Form



STANDARD AGREEMENT

FOR

MTS DOC. NO. G2622.0-22

THIS AGREEMENT is entered into this ______ day of _____, 2022 in the State of California by and between San Diego Metropolitan Transit System ("MTS"), a California public agency, and the following, hereinafter referred to as "Contractor":

Name: Motorola Solutions, Inc.	Address	500 West Monroe St.				
Form of Business: <u>Corporation</u> (Corporation, Partnership, Sole F Telephone: 971-219-8970	Proprietor, etc.) Email	Chicago City jburch@m	IL State notorolasolut	60661 Zip tions.com		
Authorized person to sign contracts	Jerry Burch Name		<u>Vice Preside</u> Title	ent		

The Contractor agrees to provide services with goods as specified in the conformed Scope of Work/Technical Specification (Exhibit A), Contractor's Cost/Pricing Form (Exhibit B), and in accordance with the Standard Agreement, including Standard Conditions (Exhibit C), Federal Requirements (Exhibit D), and Forms (Exhibit E).

The contract term is valid for up to a one (1) year period through September 30, 2023.

Payment terms shall be net 30 days from invoice date. The total cost of this contract shall not exceed \$276,103.60, inclusive of 7.75% CA tax, without the express written consent of MTS.

SAN DIEGO METROPOLITAN TRANSIT SYSTEM	MOTOROLA SOLUTIONS, INC.
By:	
Sharon Cooney, Chief Executive Officer	Ву
Approved as to form:	
By:	Title:
Karen Landers, General Counsel	

1255 Imperial Avenue, Suite 1000, San Diego, CA 92101-7490 • (619) 231-1466 • sdmts.com

San Diego Metropolitan Transit System (MTS) is a California public agency comprised of San Diego Transit Corp., San Diego Trolley, Inc. and San Diego and Arizona Eastern Railway Company (nonprofit public benefit corporations). MTS member agencies include the cities of Chula Vista, Coronado, El Cajon, Imperial Beach, La Mesa, Lemon Grove, National City, Poway, San Diego, Santee, and the County of San Diego. MTS is also the For-Hire Vehicle administrator for nine cities.



RETURN THIS FORM WITH YOUR BID

BID FORM

BIDDER NAME: Motorola Solutions, Inc.

Item	Description	Quantity	Unit Price	Total Cost						
1	Motorola APX 6000 Model 2.5 Portable Radios	52	\$ 4103.77	\$ 213,396.04						
2	Motorola APX 6500 Mobile Radios	4	\$ 4535.66							
3	APX Spare Batteries	26	\$ 163.35	\$ 18,142.64						
4	Impres 6-unit Multi-Chargers	10	\$ 1045.15	\$ 10,651.50						
5	Magnetic Radio Clip for Vehicles	4	\$ 0.00							
6	On-site Mobile Radio Installation	1	\$ 3571.43	\$ 0.00 \$ 2 CDI 43						
7	3-Year Extended Warranty – Portable Radios	52	\$ 121.00	\$ 6200 00						
8	3-Year Extended Warranty – Vehicle Radios	4	\$ 176.00	\$ 6292.00						
9			Delivery Cost	1011						
10	C	A @ 7.750%	6 (Line Items 1-5)	\$ 0.00						
	Total Cost (Basis of Award) \$ 276,10									

Bidder shall submit pricing for all the work described in the Scope of Work section. In preparing a cost bid, Bidders are requested to provide a total all-inclusive cost for each year of service. Estimated quantities are for bid purposes only. The quantities do not reflect guaranteed usage by MTS and may be more or less than indicated.

Read attached General Provisions carefully. **They are a part of your bid**. Unit prices will prevail regardless of extensions submitted by the Bidder.

All bidders must complete bid forms as provided, failure to do so will deem the bid non-responsive.

Bidder accepts responsibility for accuracy and presentation of the numbers included in the cost/price form.

Submit the bid following instructions as specified in Submission Requirements section.



DRAFT FOR EXECUTIVE COMMITTEE REVIEW DATE: 09/01/22 Agenda Item No. $\underline{9}$

MEETING OF THE SAN DIEGO METROPOLITAN TRANSIT SYSTEM BOARD OF DIRECTORS

September 15, 2022

SUBJECT:

40-FOOT LOW-FLOOR COMPRESSED NATURAL GAS (CNG) BUSES – CONTRACT AMENDMENT

RECOMMENDATION:

That the San Diego Metropolitan Transit System (MTS) Board of Directors authorize the Chief Executive Officer (CEO) to execute MTS Doc. No. B0660.15-17 (in substantially the same format as Attachment A) with Gillig LLC ("Gillig"), to approve a 4% increase for the purchase of thirty-eight (38) 40-foot CNG buses.

Budget Impact

The total budget for this project shall not exceed \$73,853,939.10. This project is funded by Capital Improvement Project (CIP) 3001119201 Fiscal Year (FY) 23 Bus Procurement Rapid.

DISCUSSION:

On September 21, 2017 (AI 31), the MTS Board approved a contract with Gillig for the purchase of a not-to-exceed quantity of two-hundred-fifty (250) 40-foot CNG buses, with an option for 100 additional buses, plus associated spare parts, manuals, training, tools and diagnostics, and tax payments. The contract covers a five-year period, from October 1, 2017 to September 30, 2022. That Board action authorized purchase of up to 350 buses for an estimated \$204,613,984.66 plus sales tax.

The contract contemplated the order of 50 buses per year for the five-year contract term to maintain MTS's bus fleet in a state of good repair as older buses reach the end of their useful life. The 100 option buses were in case additional funding was obtained to increase transit service during the five-year period. The contract set a base price for each bus of \$517,914 plus sales tax, and required a Producers Price Index (PPI) increase each year starting in Year 2 (October 1, 2018). The budget estimates calculated PPI at 2% per year based on historical averages, but the actual PPI for the specified years is required to be paid. The cost per bus for each individual order varies based on the division it is assigned to operate in and the type of equipment needed on each bus.



Although the Board authorized the order of up to 350 buses (contingent upon funding being available in each year's Capital Improvement Program (CIP) budget), only 126 buses were in fact ordered under the contract:

CONTRACT YEAR	BUS ORDER	COST PER BUS before sales tax	Running Totals COST before sales tax COST including sales tax	Running Total – Buses Ordered	
Year 1 (10/1/17 to	7 buses for South Bay Airport Express Service (for delivery	\$492,711	\$3,448,982	7	
9/30/18)	Jan 1, 2019)	. ,	\$3,701,402		
Year 2 (10/1/18 to	6 buses for East County Division (production to begin	\$495,704	\$6,423,206	13	
9/30/19)	June 2019)	ψ - 33,70-	\$6,893,377	10	
	38 buses for IAD/KMD (production to begin September	\$514,427	\$25,971,432	51	
	2020)	ψυττ,τ21	\$27,875,833	51	
Year 3 (10/1/19 to	5 buses for South Bay Division (production to begin December	\$519,303	\$28,567,947	56	
9/30/20)	2020)	4313,303	\$30,662,951	50	
	32 buses for South Bay Division (production to begin August	\$555,876 (7.43% PPI applied	\$46,355,973	88	
	2021)	thru August 2019)	\$49,756,490	00	
Year 4	38 buses for South Bay Division	\$568,018 (8.93% PPI applied	\$67,940,647	100	
(10/1/20 to 9/30/21)	(production to begin July 2022)	thru September 2020)	\$72,926,002	126	
Year 5 (10/1/21 to 9/30/22)	NONE	n/a	n/a	126	

Although Gillig would have been entitled to charge a PPI increase for the buses ordered in Year 2 and the first 43 buses in Year 3, MTS and Gilling negotiated to waive the PPI by giving Gillig an advance "Notice of Intent to Order" those buses. Gillig used this information to plan its production schedule and anticipate the bus order from MTS.

Gillig has completed the orders for and delivered 88 buses so far. The final 38 buses are still in production. Since the contract expires September 30, 2022, no further buses will be ordered under this specific contract. Future bus orders will be under a new five-year bus purchase contract that the Board awarded to New Flyer of America, Inc. at the July 21, 2022 (AI 30) Board meeting.

In July 2022 Gillig requested a 5.9% increase on the 38 buses currently on order noting the extreme unprecedented inflationary pressures from labor shortages caused by the pandemic and the increased cost of raw materials due to the current supply chain issues and global uncertainties. In addition, its suppliers of components and subcomponents have also seen an increase in costs for commodities such as steel, aluminum, and plastics, which is an increase that is passed on to Gillig. During the life of the Gillig contract, the applicable PPI (*Commodity: Transportation Equipment: Truck and Bus Bodies, Index Dec 1982=100, Monthly, Not Seasonally Adjusted - WPU 1413 Series*) was as follows:

Contract YR	PPI	% change from prior YR	Cumulative % change	Notes
October 2017	240.800	n/a	n/a	Contract Start
October 2018	249.200	3.49%	3.49%	
October 2019	259.800	4.25%	7.74%	
				*last PPI implemented on
October 2020	262.900	1.19%	8.94%	this bus order 8.93%
October 2021	283.496	7.83%	16.77%	
July 2022	320.501	13.05%	29.82%	Gillig PPI increase request

This demonstrates that the PPI increased by 20.9% between the PPI adjustment that was applied in January 2021 when MTS originally placed this order, and the month production was expected to officially start in July 2022. This is substantially higher over a 22-month period as compared to prior years and is not the level of percentage increase that vendors in this field would reasonably foresee and factor into the pricing submitted during the competitive process.

The Federal Transit Administration (FTA) recognizes there are times when unusual inflationary risks may call for fixed-price contracts with economic price adjustment provisions. When permitted to modify a contract, it is FTA's expectation that recipients are responsible, in accordance with good administrative practice and sound business judgment, for the settlement of all contractual and administrative issues arising out of procurements.

To perform its due diligence, MTS staff surveyed other transit agencies to see their responses to price increase requests from bus manufacturers. In considering whether to increase or not, agencies evaluated factors such as funding availability, number of buses on order and schedule for the next solicitation. MTS staff engaged in negotiations with Gillig, resulting in today's proposal that MTS agree to a 4% increase for the final order of 38 buses, which Gillig agreed to (Attachment B). Staff deems this increase to be fair and reasonable by comparison to Gillig's price increase requests from other transit agencies (both approved and pending approval) ranging from 4.0% to 8.8%, and when compared to the PPI increases of 20.9% since the time the bus order was placed.

DESCRIPTION	TAX (Y/N)	ΩΤΥ			UNIT COST w/ UNIT COST w/ Adj Extended addl 4% PPI sales tax Price						Adj Extended Price		-		Extended Price w/ sales tax	
Unit Base Bus Price - CS bus	Y	38	\$	503,724	\$	523,872	\$	564,473	\$	19,907,154	\$	21,449,958				
Options	Y	38	\$	34,422	\$	35,799	\$	38,573	\$	1,360,357	\$	1,465,784				
ADA Equipment (non-taxable)	Ν	38	\$	28,716	\$	29,865	\$	29,865	\$	1,134,873	\$	1,134,873				
Delivery (non-taxable)	Ν	38	\$	1,156	\$	1,202	\$	1,202	\$	45,677	\$	45,677				
		TOTAL	\$	568,018	\$	590,738	\$	634,113	\$	22,448,060	\$	24,096,292				

With the 4% increase, the cost for the 38 buses is increased as follows:

Before sales tax, the total value of the contract for all 126 buses, including this amendment, is \$68,804,033. After sales tax, the total cost is \$73,852,782. Additional spending is authorized for tools, diagnostics equipment, manuals, and training. This increase is within the initial Board approved amount which remains at \$204,613,984.66 (before sales tax).

Therefore, staff recommends that the MTS Board of Directors authorize the CEO to execute MTS Doc. No. B0660.15-17 (in substantially the same format as Attachment A) with Gillig LLC ("Gillig"), to approve a 4% increase for the purchase of thirty-eight (38) 40-foot CNG buses.

Sharon Cooney Chief Executive Officer

Key Staff Contact: Sharon Cooney, 619.557.4513, <u>Sharon.Cooney@sdmts.com</u>

Attachments: A. MTS Doc. No. B0660.15-17 B. Gillig Letter



Amendment 15

September 15, 2022

MTS Doc No. B0660.15-17

40-FOOT LOW-FLOOR CNG TRANSIT BUSES

Gillig, LLC Mr. William F. Fay Jr. Vice President, Sales and Marketing 451 Discovery Drive Livermore, CA 94550

This shall serve as Amendment No.15 to the original agreement B0660.0-17 as further described below.

SCOPE OF WORK

There are no changes to the scope of work of the agreement.

SCHEDULE

There are no changes to the schedule provision of the overall agreement. The contract term remains five (5) years, from October 1, 2017 to September 30, 2022.

PRODUCTION SCHEDULE

There shall be no changes to the bus production which is July 2022. Serial Numbers 196927 through 196964.

<u>PAYMENT</u>

Both parties have agreed to a 4% increase on the 38 CNG buses currently on order and under production (see MTS Doc. Nos. B0660.11-17 and B0660.13-17). The parties also agree to the following true-up of the current unit and extended costs for the 38 CNG bus order:

DESCRIPTION	TAX (Y/N)	ΩΤΥ					соѕт		UNIT COST w/ addl 4% PPI				Adi Extended			Extended Price w/ sales tax		
Unit Base Bus Price - CS bus	Y	38	\$ 5	503,724	\$	523,872	\$	564,473	\$	19,907,154	\$	21,449,958						
Options	Y	38	\$	34,422	\$	35,799	\$	38,573	\$	1,360,357	\$	1,465,784						
ADA Equipment (non-taxable)	Ν	38	\$	28,716	\$	29,865	\$	29,865	\$	1,134,873	\$	1,134,873						
Delivery (non-taxable)	Ν	38	\$	1,156	\$	1,202	\$	1,202	\$	45,677	\$	45,677						
	\$!	568,018	\$	590,738	\$	634,113	\$	22,448,060	\$	24,096,292								

1255 Imperial Avenue, Suite 1000, San Diego, CA 92101-7490 • (619) 231-1466 • sdmts.com

San Diego Metropolitan Transit System (MTS) is a California public agency comprised of San Diego Transit Corp., San Diego Trolley, Inc. and San Diego and Arizona Eastern Railway Company (nonprofit public benefit corporations). MTS member agencies include the cities of Chula Vista, Coronado, El Cajon, Imperial Beach, La Mesa, Lemon Grove, National City, Poway, San Diego, Santee, and the County of San Diego. MTS is also the For-Hire Vehicle administrator for nine cities.



The total value of the contract, including this amendment is \$73,852,782.48 (inclusive of 7.75% sales tax). This amount shall not be exceeded without prior written approval from MTS.

This amount shall not be exceeded without prior written approval from MTS.

Please sign and return the copy to the Contract Specialist at MTS. All other terms and conditions shall remain the same and in effect. Retain the other copies for your records.

Sincerely,

Agreed:

Sharon Cooney, Chief Executive Officer

Mr. William F. Fay Jr., Vice President, Sales and Marketing Gillig, LLC

Date:

cc. W. Wells, M. Wygant, Contract File

Attachment: Gillig Letter dated July 2, 2022



July 2, 2022

Mr. Michael Wygant Chief Operating Officer San Diego MTS 100 16th Street San Diego, CA 92101

RE: Cost Increase San Diego MTS RFP #B0660.0-17

Dear Mr. Wygant,

GILLIG LLC continues to face extreme, unprecedented inflationary pressures stemming from the Pandemic's broken global supply chain and the invasion of Ukraine which have begun to cause long-lasting damage to the U.S. transit supply base. This not only impacts transit bus OEMs, but it also impacts the thousands of U.S. suppliers that provide components to the OEMs. To put these extraordinary increases into perspective, as of May of this year, the PPI for Transportation Equipment Truck and Bus Bodies was up over 12.7% year-over-year compared to its historical norm in the low single digits. This increase has been primarily driven by the significant commodity cost increases in inputs like aluminum, which is up over 90% from a year earlier, steel - up 70%, plastics - up 90%, nickel that is used in both stainless steel and batteries - up over 280%, and our inbound freight for our components is up over 30%.

GILLIG LLC continues to work with our suppliers to provide longer range forecasts to assist in both securing longer lead time components and potential leveraging larger volumes to lessen the impact of inflation.

Due to GILLIG's strong financial position we have increased inventory volumes at both our production and aftermarket facilities to minimize potential shortages. After taking all these proactive approaches we continue to be concerned that these unprecedented levels of inflation will be impacting our business for the foreseeable future along with supply chain disruption well into 2023. GILLIG LLC is formally requesting a contract increase of \$926,820 for the (38) 40' CNG buses that are slated to be built. This is an increase of 4.0%, which is less than the current PPI adjustment rate of 12.7%, as shown in the attached BLS table for the Producer Price Index for Truck and Bus Bodies, Series No. 1413, published by the United States Department of Labor.

Kind Regards,

William F. Fay Jr. Vice President, Sales GILLIG LLC

CC: Javier Hernandez, Jr., Director, National Sales Sean Solis, Regional Sales Manager



DRAFT FOR EXECUTIVE COMMITTEE REVIEW DATE: 09/01/22 Agenda Item No. <u>10</u>

MEETING OF THE SAN DIEGO METROPOLITAN TRANSIT SYSTEM BOARD OF DIRECTORS

September 15, 2022

SUBJECT:

SALE OF 2015 FORD E450 STARCRAFT TO SAN DIEGO STATE UNIVERSITY POLICE DEPARTMENT – CONTRACT APPROVAL

RECOMMENDATION:

That the San Diego Metropolitan Transit System (MTS) Board of Directors authorize the Chief Executive Officer (CEO) to execute MTS Doc. No. B0753.0-23 (in substantially the same format as Attachment A) for the sale of MTS paratransit vehicle #3975 (2015 Ford E450 Starcraft, VIN #1FDFE4FS9GDC03883) to the San Diego State University Police Department ("SDSU PD") for \$11,400.00.

Budget Impact

Proceeds from the sale of the MTS vehicle will be recorded to the MTS revenue account 901010-440200.

DISCUSSION:

In July 2022, MTS paratransit vehicle #3975 reached the end of its useful life as designated by Federal Transit Administration (FTA) regulations. This is the last gas paratransit cutaway bus in the MTS fleet. The bus, while owned by MTS, is operated by First Transit, Inc. as part of MTS's paratransit service contract, MTS Doc. No. B0703.0-19.

With any capital asset that has reached the end of its useful life, MTS's procedure is to send it to auctioneer, J. J. Kane, to ensure that MTS will get a fair price for the vehicles. A commission is applied by J. J. Kane and the remaining proceeds vary depending on the age and mileage of the vehicle. MTS determined a fair market valuation by comparison to previous auction sales of similar MTS vehicles in the last 12 months. The estimated fair market value of the vehicle was determined to be \$11,400.00.

SDSU PD approached MTS looking for a used bus vehicle, as they are interested in using the bus to shuttle students and/or staff between the main campus and the new stadium for events. Per MTS Board Policy No. 33, Capital Asset Disposal, in order to execute a negotiated sale of an asset valued over \$10,000, Board of Directors approval is required.



Per MTS Board Policy No. 33, Capital Asset Disposal, Section 33.3 – Negotiated Sale, capital assets with an individual value in excess of \$10,000 or an aggregate value in excess of \$25,000 may be disposed of on a negotiated sale basis provided a finding by the MTS Board of Directors by a two-thirds vote that special circumstances exist that make it in the best interest of the Board. Such circumstances may include the following:

- a) Unique item(s) may have a limited resale market.
- b) The financial interest of MTS would be best served by negotiation.
- c) In the case of used buses, the Board shall give specific direction on the method of disposal to be followed on a case-by-case basis considering potential financial return and available alternatives, including the sale for scrap or other nonoperating purposes to avoid use of the vehicles and resultant air pollution in California and the San Diego region. A method of disposal may be approved even though the financial benefit may be less than other methods of disposal.
- d) If approved, the CEO may be authorized to negotiate a sale price.

A negotiated sale for this used bus would be the most advantageous option for MTS because MTS would receive the greatest financial return, since MTS would not have to pay a commission fee to the auctioneer. Further, MTS would be assisting a public, higher education institution in its mission to provide services to its students and staff.

Therefore, staff recommends that the MTS Board of Directors authorize the CEO to execute MTS Doc. No. B0753.0-23 (in substantially the same format as Attachment A) for the sale of MTS paratransit vehicle #3975 (2015 Ford E450 Starcraft, VIN #1FDFE4FS9GDC03883) to SDSU PD for \$11,400.00.

Sharon Cooney Chief Executive Officer

Key Staff Contact: Sharon Cooney, 619.557.4513, <u>Sharon.Cooney@sdmts.com</u>

Attachment: A. Draft Agreement MTS Doc. No. B0753.0-23

AGREEMENT FOR SALE OF SURPLUS PROPERTY

MTS DOC. NO. B0753.0-23

This AGREEMENT FOR SALE OF SURPLUS PROPERTY ("Agreement") is made this ______ day of ______ 2022 ("Date of Sale") by and between the San Diego Metropolitan Transit System (MTS), a California Public Agency and San Diego State University Police Department ("Buyer"). For good consideration it is agreed between the parties that:

1. MTS agrees to sell, and Buyer agrees to buy the following described surplus property:

One (1) 2015 E450 Cutaway, Starcraft Conversion ("Vehicle") described as:

Year	Make	VIN
2015	E450 Cutaway, Starcraft Conversion	1FDFE4FS9GDC03883

- 2. MTS warrants it has full legal title to said Vehicle.
- 3. Buyer agrees to pay to the MTS the total purchase price of Eleven Thousand Four Hundred Dollars and no/100 (\$11,400.00); payable by ______ ("Pay by Date").

Payable To:

San Diego Metropolitan Transit System 1255 Imperial Avenue #1000 San Diego, CA 92101

- 4. Buyer shall pay all taxes, costs, and fees imposed by any governmental entity upon the Vehicle, as well as all operating costs and expenses associated with the Vehicle.
- 5. MTS has removed all the logos. Buyer agrees to repaint the Vehicle to differentiate it from the MTS brand.
- 6. The parties agree that the MTS will be released of all liability resulting from the operation of the Vehicle effective upon the Date of Sale (California Vehicle Code§5602). MTS shall cause the *Notice of Release of Liability* to be properly filed with the California Department of Motor Vehicles upon the Date of Sale.
- 7. Release of Liability:

The undersigned hereby certifies that he or she is authorized to sign this document on behalf of the organization or governmental agency herein after referred to as the Buyer. The Buyer thereby agrees to indemnify and hold harmless, at its own risk, cost and expense, defend MTS, its officers, agents,

employees, and volunteers hereinafter referred to as MTS from and against any and all liability, loss, or expense to persons or property, including defense costs, legal fees, and claims for damages, arising out of, or related to, the access to or use of MTS property, including access to MTS facilities, and viewing, selection, removal, loading/unloading, or eventual use or transfer of vehicle by the Buyer and any person using, operating or handling that property.

8. No warranties - asset is being sold "As Is":

MTS makes no representations whatsoever, extend no warranties of any kind, either express or implied, including but not limited to the implied warranties of merchantability or fitness for a particular purpose, and assumes no responsibilities whatsoever with respect to design, development, manufacture, or use of the vehicle. Furthermore, in no event shall MTS be liable for direct, indirect, special, consequential, incidental or punitive loss, damage, or expenses arising out of or in connection with this vehicle, including but not limited to Buyer's use of the vehicle or removal of the vehicle from the MTS's premises, whether based on breach of contract or tort which would include any negligence by MTS.

9. The parties agree to transfer title of the subject vehicle upon receipt of the full payment, at the MTS address located at:

San Diego Metropolitan Transit System 100 16th Street San Diego, CA 92101

10. This agreement shall be binding and inure to the benefit of the parties, their successors, assigns and personal representatives.

IN WITNESS WHEREOF, the parties have read and fully understand the terms and conditions as set out in this Agreement.

Executed on the dates written below.

SAN DIEGO METROPOLITAN TRANSIT SYSTEM		SAN DIEGO STATE UNIVERSITY POLICE DEPARTMENT
By:		
Sharon Cooney, Chief Executive Officer	Ву	Greg Robertson, Police Lieutenant
Approved as to form:		
By:		
Karen Landers, General Counsel		Contracts & Procurement Manager



DRAFT FOR EXECUTIVE COMMITTEE REVIEW DATE: 9/1/2022 Agenda Item No. <u>11</u>

MEETING OF THE SAN DIEGO METROPOLITAN TRANSIT SYSTEM BOARD OF DIRECTORS

September 15, 2022

SUBJECT:

INVESTMENT REPORT – QUARTER ENDING JUNE 30, 2022

INFORMATIONAL ONLY:

Budget Impact

None.

DISCUSSION:

Attachment A comprises a report of the San Diego Metropolitan Transit System (MTS) investments as of June 30, 2022. The combined total of all investments has decreased quarter to quarter from \$137.4 million to \$137 million. This \$400,000 decrease is attributable to \$14.5 million in capital expenditures, partially offset by \$8.2 million in American Rescue Plan Act of 2021 (ARPA), \$2 million in restricted cash for PRONTO Stored Value and State Transit Assistance State of Good Repair revenue, as well as normal timing differences between other payments and receipts.

As listed in Attachment A, the first column provides details about investments restricted for capital improvement projects and PRONTO Stored Value.

The second column, unrestricted investments, reports the working capital for MTS operations allowing payments for employee payroll and vendors' goods and services.

MTS remains in compliance with Board Policy 30 "Investment Policy" and is able to meet expenditure requirements for a minimum of the next six months as required.

Sharon Cooney Chief Executive Officer

Key Staff Contact: Sharon Cooney, 619.557.4513, Sharon.Cooney@sdmts.com

Attachment: A. Investment Report for the Quarter Ending June 30, 2022

1255 Imperial Avenue, Suite 1000, San Diego, CA 92101-7490 • (619) 231-1466 • sdmts.com



Investment Report June 30, 2022								
Institution / Issuer	Function	Investment Type	Restricted	Unrestricted	Total	Avg. Rate of Return	_	Benchmark
J.P. Morgan Chase	Operating Funds	Depository Bank	-	61,526,730	61,526,730	0.08%	*	0.140% WSJ Money Market
U.S. Bank - Retention Trust Account	Restricted for Capital Support	Depository Bank	8,531,874	-	8,531,874	N/A	**	-
Local Agency Investment Fund (LAIF)	Restricted (Stored Value)	Investment Pool	3,179,338		3,179,338	0.861%		0.179% S&P US T-Bill 0-3 Mth Index
San Diego County Treasurer's Office	State Grant Funds	Investment Pool	17,488,812	-	17,488,812	1.130%		0.179% S&P US T-Bill 0-3 Mth Index
Subtotal: Restricted for Capital Support / Stored Value			29,200,024	-	29,200,024			
Local Agency Investment Fund (LAIF)	Investment of Surplus Funds	Investment Pool	-	27,356,543	27,356,543	0.861%		0.179% S&P US T-Bill 0-3 Mth Index
San Diego County Treasurer's Office	Investment of Surplus Funds	Investment Pool	-	18,870,134	18,870,134	1.130%		0.179% S&P US T-Bill 0-3 Mth Index
Subtotal: Investment Surplus Funds			-	46,226,677	46,226,677			
Grand Total Cash and Investments			\$ 29,200,024	\$ 107,753,406	\$ 136,953,430			

San Diego Metropolitan Transit System

*-The .08% is an annual percentage yield on the average daily balance that exceeds \$30 million

** - Per trust agreements, interest earned on retention account is allocated to trust beneficiary (contractor)

A-1



DRAFT FOR EXECUTIVE COMMITTEE REVIEW DATE: 09/01/22 Agenda Item No. <u>12</u>

MEETING OF THE SAN DIEGO METROPOLITAN TRANSIT SYSTEM BOARD OF DIRECTORS

September 15, 2022

SUBJECT:

RAIL WELDING SERVICES - CONTRACT AWARD

RECOMMENDATION:

That the San Diego Metropolitan Transit System (MTS) Board of Directors authorize the Chief Executive Officer (CEO) to execute MTS Doc. No. PWL359.0-22 (in substantially the same format as Attachment A), with Morrison Metalweld Process Corp. (Morrison), a Small Business (SB), in the amount of \$438,933.00, for a five (5) year period from October 18, 2022 to October 17, 2027 for rail welding services.

Budget Impact

The total budget for this project shall not exceed \$438,933.00. This project will be funded by the San Diego Trolley Maintenance of Way (MOW) Operations Budget 370016-571210.

DISCUSSION:

MTS needs continuous service to provide in-track and out-of-track welding repairs to switch points, frogs, joints and other track components used within the light rail system. Over the course of normal operations, track components deteriorate and need to be welded to proper specifications. Maintenance of these items helps extend the life of the track components and reduce costly replacements.

The total track length on the MTS light rail system is 136 miles, including the tracks in maintenance yards A and C, as well as auxiliary tracks. This contract will provide the rail welding services required to properly maintain the MTS system in compliance with Federal Railroad Administration (FRA) and the State Public Utilities Commission (PUC) requirements.

On June 15, 2022, MTS issued a Request for Proposals (RFP) for Rail Welding Services on PlanetBids. In addition, MTS emailed 23 interested firms, including those that performed rail welding services for other public agencies.

On June 23, 2022 MTS advertised on the Daily Journal – a news service serving businesses in California and Arizona.



By July 15, 2022 MTS received a single proposal from Morrison, a SB. To ascertain whether or not the solicitation was restrictive, MTS conducted a post bid survey to prospective proposers. No firms responded to the request. Therefore, MTS determined that competition was adequate, and neither the RFP nor MTS's procurement processes played a role in its decision not to submit a proposal for the solicitation. Staff proceeded with this as a competitive solicitation.

On August 4, 2022, a selection committee consisting of representatives from MTS Maintenance of Way (MOW) and Finance evaluated the proposal based on the following criteria:

Evaluation Criteria	Possible Points
Organizational Structure, Qualifications and Experience	30
Staffing and Management Plan	20
Methodology and Work Plan	25
Cost/Price	25
Total Score	100%

The selection committee scored Morrison's proposal as follows:

Firm Name	Technical Score	Cost Score	Total Score	
Morrison	35.00	21.31	56.31%	

Although the technical score is low, the source selection committee attributed this to the very brief technical proposal that was submitted, which included limited detail regarding the staffing/management plan or the methodology and work plan requested in the RFP document. However, Morrison is the incumbent rail welding vendor for MTS with good internal and external references. Therefore, notwithstanding the low technical score based on the written proposal submitted by Morrison, the source selection committee is confident that Morrison has the expertise to complete the work, and that they understand and will be able to meet the staffing and work plan aspects of the service agreement.

Morrison's initial proposal was \$438,933.00. On August 4, 2022, MTS requested Morrison to provide a Best and Final Offer (BAFO). Morrison replied and remained with its initial offer. A price analysis was performed to determine fair and reasonableness by comparing Morrison's pricing to other similar transit agencies' costs. Based on the price analysis, staff determined that the proposed costs are in line with market rates; therefore, staff deemed Morrison's cost proposal to be fair and reasonable. There are no subcontractors for this agreement.

Agenda Item No. 12 Page 3 of 3

Therefore, staff recommends that the MTS Board of Directors authorize the CEO to execute MTS Doc. No. PWL359.0-22 (in substantially the same format as Attachment A), with Morrison, a SB, in the amount of \$438,933.00, for a five (5) year period from October 18, 2022 to October 17, 2027 for rail welding services.

Sharon Cooney Chief Executive Officer

Key Staff Contact: Sharon Cooney, 619.557.4513, Sharon.Cooney@sdmts.com

Attachments: A. Draft Agreement MTS Doc. No. PWL359.0-22

B. Scope of Work C. Cost Form

STANDARD AGREEMENT

FOR

MTS DOC. NO. PWL359.0-22

RAIL WELDING SERVICES

THIS AGREEMENT is entered into this ______ day of _____, 2022 in the State of California by and between San Diego Metropolitan Transit System ("MTS"), a California public agency, and the following, hereinafter referred to as "Contractor":

OH 44406		
011 44400		
State Zip		
risonmetalweld.com		
sident & CEO		
Title		
-		

The Contractor agrees to provide services as specified in the conformed Scope of Work/Technical Specification (Exhibit A), Contractor's Cost/Pricing Form (Exhibit B), and in accordance with the Standard Agreement, including Standard Conditions (Exhibit C), Federal Requirements (Exhibit D), and Forms (Exhibit E).

The contract term is for up to five (5) years effective October 18, 2022 through October 17, 2027.

Payment terms shall be net 30 days from invoice date. The total cost of this contract shall not exceed \$438,933.00 without the express written consent of MTS.

SAN DIEGO METROPOLITAN TRANSIT SYSTEM	MORRISON METALWELD PROCESS CORP.		
By:			
Sharon Cooney, Chief Executive Officer	Ву		
Approved as to form:			
By:	Title:		
Karen Landers, General Counsel			

5. SCOPE OF WORK/TECHNICAL SPECIFICATIONS

San Diego Trolley Inc. (SDTI) is seeking to obtain a competent contractor to provide Rail Welding Maintenance Services for a five (5) year contract period.

5.1. SERVICES

A. This contract involves in-track and out-of-track welding repairs of rail and track components used within the light rail system. The total track mileage is 136, this will also include tracks in maintenance yards A and C, as well as, and auxiliary tracks. The entire rail has been either electrically flash butt-welded or thermite welded. The individual areas of work and the type of welding process to be used will be determined through discussion with San Diego Trolley Inc. (SDTI) Maintenance of Way (MOW) Manager or his designee. Work will be performed only during non-revenue hours.

B. Tunnel requirements:

Work performed in the 1-mile twin bore tunnel will only be able to be accomplished during nonrevenue hours when trains are not operating. This generally will mean tunnel work will only be done at night. Because of the environment, gasoline engines are not allowed on any equipment nor may flammable liquids be transported into the tunnel in any container. All equipment must be either diesel powered with a functional scrubber or compressed natural gas powered.

5.2. WELDING REQUIREMENTS AND SPECIFICATIONS

- A. Contractor must be a licensed California contractor in good standing with a C60 welding classification.
- B. Contractor must have an approved FRA 219 random drug and alcohol plan.
- C. Contractor shall provide qualified welders with a minimum of five (5) years of track welding experience that conforms to Federal Railroad Administration (FRA) and American Railroad Engineers Association (AREA) specifications. The individual welder's certifications must be submitted with the proposal.
- D. Contractor must assure all work practices meet all OSHA standards.
- E. Contractor must be capable of performing both stick weld and wire feed arc welding. (Wire feed welding for rail repair is the method preferred by SDTI).
- F. Contractor shall make repair on 115lb rail and frogs, switch points, stock rails and other components of wood/concrete tie and ballast track as well as embedded track.
- G. Contractor shall reply to work requests within five calendar days.
- H. Contractor must be able to work within constraints of normal MTS's Light Rail train schedule.

- Contractor must be able to perform work at night and on weekends as the need arises. Typically the MTS project manager will notify the contractor ahead of time for services two weeks in June and two weeks in December. MTS reserves the right to request emergency services if needed during other months.
- J. Contractor must be able to work in a tunnel environment, approximately 260 feet below the surface at the deepest point. (See additional requirements for tunnel work).
- K. Contractor shall guarantee all work for a minimum of ninety (90) days.
- L. Contractor must be able to make all weld repairs either on track, in the field or out of track, in a shop.
- M. Contractor will be required to use manganese electrodes or wire. Manganese would be used on Manganese frogs. The welder should be trained and experienced to tell the difference between the different materials.
- N. Contractor will be required to use 110/18 carbon. 110/18 carbon would be used on frogs and switch points that are not made of Manganese.
- O. Contractor shall perform laboratory quality testing of their arc welds. SDTI will provide the rail while the cost of testing will be at the Contractor's expense.
- P. Contractor shall adhere to SDTI method and standards, as defined within the track welding Scope of Work. Contractor will submit for approval to SDTI a copy of contractor's welding procedure (for each type of rail and for each method of construction) including pre-heat, post-heat and cooling of repair areas. Include list of equipment used.

5.3. REQUIRED TOOLS AND EQUIPMENT PROVIDED BY THE CONTRACTOR

- A. Welder capable of amperage ranges (found in welding parameters) with C type clamp to affixed to the field and gauge side of ball of rail only.
- B. SDTI approved welding rod or wire.
- C. Grinder with 1" flat stone.
- D. Profile grinder.
- E. Generator (if welder is not equipped).
- F. Tent or umbrella.
- G. Pre-heat and post-heat equipment.
- H. Carbon backing strips (to be used in welding of flange ways).

- I. Copper strap and SDTI approved method/equipment for clamping to rail.
- J. 36" straight edge and taper gage.
- K. Tong type volt/amperage meter (for verifying welding amperage source).
- L. Welding Curtain
- M. Tempilstiks

5.4. REPAIRING WHEEL BURNS

- A. Arc welding or oxy-acetylene welding are excepted procedures.
- B. Wheel burns must not be welded if air temperature is below 32°F; not when rain or snow is falling unless protection is provided.
- C. Sufficient distressed metal must be removed by grinding to eliminate all cracks and damaged metal.
- D. Rail having burns more than .35 inches deep must not be repaired, but must be removed from the track, unless otherwise directed by Rail MOW Manager.
- E. When a wheel burn is over 3 inches long it will be welded in stages and allowed to cool to 700°F between stages, the length of a stage must not exceed 3 inches.
- F. After normalizing, the weld must be surface ground to the railhead contour within .0005 in. Any flow or batter on either side of the head of the rail must be removed.
- G. No more than 4-wheel burns in 39 ft. shall be welded within 8 hours. Wheel burns may be welded consecutively only if they are more than 10 ft. apart.

5.5. ELECTRIC ARC WELDING OF RAIL AND CASTINGS

TRACK COMPONENTS

- A. Switch Points
 - 1. Switch points must be repaired or built up by welding other than in the shop. Only the heel ends of switch points may be built up using the procedures specified for rail-end welding unless directed otherwise by a Rail MOW Manager.
 - 2. Contractor will be expected to complete welding and grinding of switch points in one (1) hour, frog guards and switch point guards in two (2) hours.
- B. Frogs

- 1. Bolted rail frogs, solid manganese frogs, manganese insert of rail bound manganese frogs and manganese knuckles may be required by welding.
- 2. Chipped or battered rail ends at the toe and heel ends of rail bound manganese frogs and bolted rail frogs may be built up using the procedures specified for rail-end welding.
- 3. Contractor will be expected to complete normal wear frog repairs in two (2) hours, severe wear frog in three (3) hours, extensive wear frog in five (5) hours, extreme wear frog in six (6) hours.
- 4. Frogs may be repaired in place in any track.
- C. Guard Rails
 - 1. Guardrails must be repaired or built up by welding in the field. Defective guardrails or those having excessive wear must be replaced.
 - 2. Contractor will be expected to complete welding and grinding of frog guards and switch point guards in two (2) hours.
- D. General Instructions for Welding by the Electric Arc Process
 - 1. The ground clamp must be applied to the same rail as the one which the welding is to be performed, and as near as possible to the area being welded.
 - 2. Ground clamps must have ample capacity to handle the welding current without undue heating; ground clamp contacts to which the clamp is attached must be thoroughly clean.
 - 3. At insulated joints care must be taken to avoid establishing an electrical connection between the two rails separated by the joint. An arc must not be struck on either rail without first attaching the ground clamp to rail upon which the arc is to be struck.
 - 4. Both cables (electrode and ground) must be completely insulated throughout their entire length.
 - 5. Approved electrical tong testers must be used periodically to ensure that the proper current is being delivered to the electrode.
 - 6. When the electrode holder is not in use it must not be permitted to contact any rail, frog or metallic part connected thereto.
 - 7. The supervisor in charge and the welders must observe that signal operated by the track circuits within which they are welding are operating normally. If any abnormal condition is noticed, they must immediately protect traffic, whether railway, highway or both, and advise Control of the circumstances.

- 8. Signal Maintainers must carefully observe conditions when welding is performed on their territory and repost any deviations from the instructions or any practice, which in their opinion endangers the proper operation of signal circuits or apparatus.
- 9. Electrodes must be stored in a dry, warm location. Deterioration will result if the electrode coating absorbs dampness.

5.6. CARBON STEEL FROGS & DIAMOND CROSSINGS

A. Preparation

After determining the areas that require restoration, remove all fatigued, spalled or defective metal by grinding or by the air carbon arc process (Arcair). Arc or oxy-acetylene torch cutting is not permitted. When the air carbon arc process removes the defective metal, ensure that all slag is removed by grinding and that the parent surface is sound in preparation for the weld deposit.

B. Welding Procedure

The technique of deposition will vary with the application. The first bead application shall be laid on the gauge side with successive beads being applied toward the field side with sufficient overlay to ensure complete fusion. Rebuild worn areas high enough to allow sufficient material for finish grinding.

Welding of frog points shall commence at the point and continue to the runout; that is, the same as for rail ends. Use proper techniques to end the welds so as to avoid end craters and undercutting.

C. Finishing Grinding

Running surfaces shall be ground the shape and contour of the railhead, particularly with regard to the gauge line and the guard side of the flangeways. In turnout frogs only, the point should be 1/4 inch lower than the adjacent wing rails and slope upward to where the point and wing rails are at the same level at a distance back from the point equal in inches to 3/4 the frog number, but in no case less than 5 inches

5.7. PAYMENT TERMS

Unless otherwise stated in the specifications or bid forms, one hundred (100%) of the contract price for each unit or units of material or equipment furnished and delivered under these specifications, will be paid to the Contractor within thirty (30) days after delivery to and acceptance by MTS of the unit or units ordered, as herein provided, and after the statements covering the unit or units have been presented to MTS by the Contractor.

Cash discounts as shown on the bid form shall be accepted at the option of MTS. Otherwise the terms will be Net thirty (30) from acceptance. Payment terms less than ten (10) days from acceptance will not be considered. <u>Advanced Payment is Not Allowable.</u>

5.8. INVOICES

Invoices must be sent to <u>AP@sdmts.com</u>. All invoices must have the Purchase Order and contract number clearly displayed to ensure timely payment. *The absence of the Purchase Order and/or the Contract Number on invoices will cause payments to be delayed*. MTS will not pay on packing

slips, receiving documents, delivery documents, or other similar documents. Invoices must be submitted for payment.

RETURN THIS FORM WITH YOUR BID

COST/PRICING FORM (CONTINUED)

PROPOSER NAME: MORTISON Metalweld Process Corporation

Year One

Item	Description	Qty.	Unit Price	Extended Price
1	Hourly Labor Rate	200 Hrs.	\$ 324 ° ph	\$ 64,800 00
2	Option Hourly Labor Rate	Up to 16 Hrs.		\$ 518400
3	Mobilizations and Transportation Fees	3	\$ 4,600 °C EA	\$ 13 200 00
	J.	\$ 83, 784 00		

Year Two

Item	Description	Qty.	Unit Price	Extended Price
1	Hourly Labor Rate	200 Hrs.	\$ 324 °ph	\$ 64,800 00
2	Option Hourly Labor Rate	Up to 16 Hrs.	\$324°°ph	\$ 5,18400
3	Mobilizations and Transportation Fees	3	\$ 4600° eA	\$ 13,800 00
			Year Two Total:	\$ 83, 784 00

Year Three

Item	Description	Qty.	Unit Price	Extended Price
1	Hourly Labor Rate	200 Hrs.	\$343.00 ph	\$68600 00
2	Option Hourly Labor Rate	Up to 16 Hrs.	\$343 00 ph	\$ 5,48800
3	Mobilizations and Transportation Fees	3	\$ 4876°00	\$ 14,628 00
	\$88,716 "			

C-1

谢

RETURN THIS FORM WITH YOUR BID

Year Four

Item	Description	Qty.	Unit Price	Extended Price
1	Hourly Labor Rate	200 Hrs.	\$343.10ph	\$ 68,600 00
2	Option Hourly Labor Rate	Up to 16 Hrs.	\$34300ph	\$ 5,488 00
3	Mobilizations and Transportation Fees	3	\$4.87600 eA	\$14.628 00
			Year Four Total:	\$ 88,716 00

Year Five

Item	Description	Qty.	Unit Price	Extended Price
1	Hourly Labor Rate	200 Hrs.	\$36300ph	\$ 72,600 00
2	Option Hourly Labor Rate	Up to 16 Hrs.	\$ 363.00	\$ 5808°°
3	Mobilizations and Transportation Fees	3	\$5175°°°	\$ 15, 52500
			Year Five Total:	\$93,933 00

Total Year 1:	\$ 83.784 °°
Total Year 2:	\$ 83784 00
Total Year 3:	\$ 88 716 00
Total Year 4:	\$ 88 716 00
Total Year 5:	\$93 933 00
Grand Total	\$438.933.00

PROPOSER ACCEPTS RESPONSIBILITY FOR ACCURACY OF THE ABOVE NUMBERS

NOTE: Unit prices will prevail regardless of extensions submitted by the PROPOSER.

MTS Doc No: PWL359.0-22 RAIL WELDING SERVICES



DRAFT FOR EXECUTIVE COMMITTEE REVIEW DATE: 9/1/2022

Agenda Item No. 13

MEETING OF THE SAN DIEGO METROPOLITAN TRANSIT SYSTEM BOARD OF DIRECTORS

September 15, 2022

SUBJECT:

BLUE LINE TRACTION POWER SUBSTATIONS (TPSS) INSTALLATION – CONTRACT CHANGE ORDERS

AGENDA ITEM WILL BE PROVIDED BEFORE BOARD MEETING

1255 Imperial Avenue, Suite 1000, San Diego, CA 92101-7490 • (619) 231-1466 • sdmts.com





DRAFT FOR EXECUTIVE COMMITTEE REVIEW DATE: 9/1/2022

Agenda Item No. 14

MEETING OF THE SAN DIEGO METROPOLITAN TRANSIT SYSTEM BOARD OF DIRECTORS

September 15, 2022

SUBJECT:

FARE COLLECTION (VARIOUS AMENDMENTS) - CONTRACT AMENDMENTS

AGENDA ITEM WILL BE PROVIDED BEFORE BOARD MEETING

1255 Imperial Avenue, Suite 1000, San Diego, CA 92101-7490 • (619) 231-1466 • sdmts.com





DRAFT FOR EXECUTIVE COMMITTEE REVIEW DATE: 9/1/2022 Agenda Item No. 15

MEETING OF THE SAN DIEGO METROPOLITAN TRANSIT SYSTEM BOARD OF DIRECTORS

September 15, 2022

SUBJECT:

ZERO-EMISSION BUS (ZEB) PROCUREMENT PROJECT: 60-FOOT LOW-FLOOR ELECTRIC BUSES – CONTRACT AMENDMENT

AGENDA ITEM WILL BE PROVIDED BEFORE BOARD MEETING

1255 Imperial Avenue, Suite 1000, San Diego, CA 92101-7490 • (619) 231-1466 • sdmts.com





DRAFT FOR EXECUTIVE COMMITTEE REVIEW DATE: 9/1/2022Agenda Item No. <u>16</u>

MEETING OF THE SAN DIEGO METROPOLITAN TRANSIT SYSTEM BOARD OF DIRECTORS

September 15, 2022

SUBJECT:

FEDERAL TRANSIT ADMINISTRATION (FTA) SECTION 5310 GRANT APPLICATION

RECOMMENDATION:

That the San Diego Metropolitan Transit System (MTS) Board of Directors:

- Adopt Resolution No. 22-07 agreeing to comply with all terms and conditions of the Federal Transit Administration (FTA) Section 5310 Enhanced Mobility for Seniors and Individuals with Disabilities Program as set forth by the FTA and the San Diego Association of Governments (SANDAG);
- 2) Authorize the Chief Executive Officer (CEO) to submit the following applications and execute any grant agreements awarded by SANDAG:
 - a. \$600,000 in federal fiscal year (FFY) 2021 FTA Section 5310 Enhanced Mobility for Seniors and Individuals with Disabilities funding for paratransit vehicle replacement;
 - b. \$600,000 in FFY 2022 FTA Section 5310 Enhanced Mobility for Seniors and Individuals with Disabilities funding for paratransit vehicle replacement;
- 3) Authorize the commitment of up to \$300,000 in local matching funds to fully fund the purchase of 7 paratransit vehicles.

Budget Impact

Section 5310 requires that at least 20 percent of the total project cost is funded by local matching funds. SANDAG has set a maximum Section 5310 request amount of \$1,200,000 for Capital Projects. The project will require \$300,000 in local matching funds for the replacement of seven (7) paratransit vehicles.

1255 Imperial Avenue, Suite 1000, San Diego, CA 92101-7490 • (619) 231-1466 • sdmts.com



DISCUSSION:

The FTA provides capital and operating assistance to agencies providing transportation through Section 5310, Enhanced Mobility of Seniors and Individuals with Disabilities Program. These funds are to be apportioned by the Metropolitan Planning Organization (MPO) through a competitive grant application process. SANDAG is the local MPO for San Diego county. SANDAG is currently accepting applications for the available funding for FFY 2021 and 2022. SANDAG requirements include submission of a resolution by the MTS Board of Directors agreeing to comply with the terms and conditions of the Section 5310 program, authorizing the CEO to submit applications and execute any grant agreements, and authorizing the commitment of local matching funds to the project. Applications are due October 5, 2022 by 5:00 p.m. PST.

In order to keep the fleet in a state of good repair, MTS replaces a certain number of paratransit vehicles every year according to their age and mileage. MTS is scheduled to purchase 23 replacement vehicles in Fiscal Year (FY) 2024. This funding would be used to purchase 7 of those 23 vehicles if fully awarded. Therefore, staff recommends that the Board of Directors approve Resolution No. 22-07, authorizing the application and use of \$1,200,000 in FFY 2021 and FFY 2022 Section 5310 funding for MTS Access Replacement, specifically for the replacement of seven (7) paratransit vehicles.

Therefore, staff recommends that the MTS Board of Directors:

- Adopt Resolution No. 22-07 agreeing to comply with all terms and conditions of FTA Section 5310 Enhanced Mobility for Seniors and Individuals with Disabilities Program as set forth by the FTA and the SANDAG;
- 2) Authorize the Chief Executive Officer (CEO) to submit the following applications and execute any grant agreements awarded by SANDAG:
 - a. \$600,000 in FFY 2021 FTA Section 5310 Enhanced Mobility for Seniors and Individuals with Disabilities funding for paratransit vehicle replacement;
 - b. \$600,000 in FFY 2022 FTA Section 5310 Enhanced Mobility for Seniors and Individuals with Disabilities funding for paratransit vehicle replacement;
- 3) Authorize the commitment of up to \$300,000 in local matching funds to fully fund the purchase of 7 paratransit vehicles.

Sharon Cooney Chief Executive Officer

Key Staff Contact: Sharon Cooney, 619.557.4513, <u>Sharon.Cooney@sdmts.com</u>

Attachment: A. Resolution No. 22-07

SAN DIEGO METROPOLITAN TRANSIT SYSTEM

RESOLUTION NO. 22-07

Resolution Approving the Filing of an Application for Grant Funds from the San Diego Association of Governments, Committing the Necessary Local Match for the Project(s), and Accepting the Terms of the Grant Agreement

WHEREAS, the San Diego Association of Governments (SANDAG) is making available funds for a Specialized Transportation Grant Program (STGP) through a competitive process; and

WHEREAS, San Diego Metropolitan Transit System wishes to receive grant funds through the STGP; and

WHEREAS, San Diego Metropolitan Transit System understands that the STGP funding is fixed at the programmed amount, and therefore any cost increase cannot be expected to be funded through the STGP; and

Whereas, San Diego Metropolitan Transit System understands that all funds awarded from SANDAG are subject to a use it or lose it policy enunciated in SANDAG Board of Directors Policy No. 035: Competitive Grant Program Procedures; and

WHEREAS San Diego Metropolitan Transit System understands that projects funded through the STGP require matching funds to be provided by Name Of Organization;

NOW THEREFORE BE IT RESOLVED by Name of Governing Board that San Diego Metropolitan Transit System is authorized to submit the following grant Application(s) to SANDAG; and

Grant Program	Project Type	Project Name
Section 5310	Capital	FY24 ADA Bus Procurement

BE IT FURTHER RESOLVED that if an award is made by SANDAG to fund these projects, San Diego Metropolitan Transit System commits to provide matching funds per project that adheres to the Minimum Match Percentage in the amount of the Net Project Cost less the grant award per project; and

BE IT FURTHER RESOLVED that, if a grant award is made by SANDAG, San Diego Metropolitan Transit System authorizes staff to accept the grant funds, execute the Grant Agreement(s) with no exceptions in substantially the same form as provided through the Call for Projects, and complete the Project(s); and

BE IT FURTHER RESOLVED that, San Diego Metropolitan Transit System understands and agrees to comply with all applicable requirements in the SANDAG Program Management Plan; and

BE IT FURTHER RESOLVED that, San Diego Metropolitan Transit System understands and agrees that SANDAG shall have no liability for costs that may arise associated with the Project(s), which are not included in the Grant Agreement(s), including but not limited to costs stemming from claims, litigation, changes in law, or force majeure events.

PASSED AND ADOPTED, by the Board of Directors this $\underline{15}^{th}$ day of <u>September</u> 2022, by the following vote:

AYES:

NAYS:

ABSENT:

ABSTAINING:

Chairperson San Diego Metropolitan Transit System

Filed by:

Approved as to form:

Clerk of the Board San Diego Metropolitan Transit System Office of the General Counsel San Diego Metropolitan Transit System

Resolution 22-07



DRAFT FOR EXECUTIVE COMMITTEE REVIEW DATE: 9/1/2022

Agenda Item No. <u>17</u>

MEETING OF THE SAN DIEGO METROPOLITAN TRANSIT SYSTEM BOARD OF DIRECTORS

September 15, 2022

SUBJECT:

FISCAL YEAR (FY) 2022-2023 CALIFORNIA SENATE BILL (SB) 1 STATE OF GOOD REPAIR (SGR) FUNDING

RECOMMENDATION:

That the San Diego Metropolitan Transit System (MTS) Board of Directors approve Resolution No. 22-08 (in substantially the same format as Attachment A) in order to:

- Authorize the use of and application of the estimated \$5,095,907 in FY 2022-23 State of Good Repair funding to be used for the ongoing SD100 Light Rail Vehicle (LRV) Replacement Project; and
- 2) Approve the acceptance of additional FY 2022-23 SB1-SGR funding if made available to MTS.

Budget Impact

The State Controller's Office estimates that MTS will receive \$5,095,907 in FY 2022-23 in SB1-SGR funding. There are no matching requirements.

DISCUSSION:

The Road Repair and Accountability Act of 2017, Senate Bill (SB) 1 (Chapter 5, Statues of 2017), signed by the Governor on April 28, 2017, includes a program that will provide additional revenues for transit infrastructure repair and service improvements. This investment in public transit is referred to as the SGR Program. This program provides funding of approximately \$120 million annually to the State Transit Assistance (STA) account. These funds are to be made available for eligible transit maintenance, rehabilitation, and capital projects.

The SGR Program is funded from a portion of a new Transportation Improvement Fee on vehicle registrations due on or after January 1, 2018. A portion of this fee is transferred to the State Controller's Office (SCO) for the SGR Program. These funds are allocated under the STA Program formula to eligible agencies pursuant to Public Utilities



Code (PUC) section 99312.1. Half is allocated to the population and half according to transit operator revenues.

The SGR funding program requires agencies to agree to comply with all conditions and requirements set forth in the SGR Program Recipient Certifications and Assurances. The SGR Program also requires that the MTS governing body authorize the Chief Executive Officer (CEO) or designated representative to execute all required documents of the SGR Program.

The SGR Program requires that transit operators submit a list of all projects that will be funded with SGR funding by September 1, 2022.

MTS staff has identified the SD100 LRV Replacement Project as a project meeting the SGR funding requirements. The project will replace 47 LRVs between 2021 and 2027. The MTS Board approved a contract with Siemens Mobility, Inc. on June 13, 2019 (Al 34) for the purchase of these vehicles. The total budget for this procurement is currently estimated at \$216.4 million. MTS has identified a combination of Federal 5307, Federal 5337, Federal RSTP, and local funding (including \$9.91 million from SGR) to fund this project. The FY 2023 Capital Improvement Project (CIP) approved by the Board on April 14, 2022 (Agenda Item 31) included \$167.9 million in funding through FY 2023 and identified sufficient funding to complete the project for inclusion in the FY 2023 through FY 2025 CIPs. The FY 2022-2023 SGR funding identified in Resolution No. 22-08 will be included in the FY 2024 CIP funding allocation presented to the Board in or about April 2023.

Therefore, staff recommends that the MTS Board of Directors approve Resolution No. 22-08 in order to:

- Authorize the use of and application of the estimated \$5,095,907 in FY 2022-23 State of Good Repair funding to be used for the ongoing SD100 LRV Replacement Project; and
- 2) Approve the acceptance of additional FY 2022-23 SB1-SGR funding if made available to MTS.

Sharon Cooney Chief Executive Officer

Key Staff Contact: Sharon Cooney, 619.557.4513, <u>Sharon.Cooney@sdmts.com</u>

Attachment: A. Resolution Number 22-08

SAN DIEGO METROPOLITAN TRANSIT SYSTEM

Resolution No. 22-08

Resolution Approving the Fiscal Year (FY) 2022-2023 SB1 State of Good Repair Claim

WHEREAS the San Diego Metropolitan Transit System (MTS) is an eligible project sponsor and may receive State Transit Assistance (STA) funding from the State of Good Repair Account (SGR) for transit projects; and

WHEREAS, the statutes related to state-funded transit projects require a local or regional implementing agency to abide by various regulations; and

WHEREAS, Senate Bill 1 (2017) named the Department of Transportation (Caltrans) as the administrative agency for the SB1-SGR program; and

WHEREAS, the Department has developed guidelines for the purpose of administering and distributing SGR funds to eligible project sponsors (local agencies); and

WHEREAS, MTS wishes to delegate authorization to execute these documents and any amendments there to the Chief Executive Officer; and

WHEREAS, in order to qualify for the SB1-SGR funding allocation, MTS is required to submit a proposed project list to Caltrans on an annual basis and for FY 2022-2023, MTS propose to fund the ongoing SD100 Light Rail Vehicle (LRV) Replacement Project; and

WHEREAS, MTS wishes to authorize the use of, and application for the estimated, \$5,095,907 in FY 2022-2023 SB1-SGR funding to be used for the SD100 LRV Replacement Project

NOW, THEREFORE, BE IT RESOLVED, DETERMINED, AND ORDERED that the MTS Board does hereby direct and empower MTS staff to prepare and transmit allocation instructions to the County Auditor to disburse to MTS the FY 2022-2023 SGR amounts totaling \$5,095,907 for the SD100 LRV Replacement Project.

This page was left intentionally blank.

PASSED AND ADOPTED, by the Board of Directors this $\underline{15}^{th}$ day of <u>September</u> 2022, by the following vote:

AYES:

NAYS:

ABSENT:

ABSTAINING:

Chairperson San Diego Metropolitan Transit System

Filed by:

Approved as to form:

Clerk of the Board San Diego Metropolitan Transit System Office of the General Counsel San Diego Metropolitan Transit System

Resolution 22-08



DRAFT FOR EXECUTIVE COMMITTEE REVIEW DATE: 09/01/22 Agenda Item No. <u>18</u>

MEETING OF THE SAN DIEGO METROPOLITAN TRANSIT SYSTEM BOARD OF DIRECTORS

September 15, 2022

SUBJECT:

AMERICA PLAZA PEDESTRIAN ENHANCEMENTS PROJECT CONSTRUCTION MANAGEMENT SERVICES – WORK ORDER

RECOMMENDATION:

That the San Diego Metropolitan Transit System (MTS) Board of Directors authorize the Chief Executive Officer (CEO) to execute Work Order No. WOA2497-CM04 under MTS Doc. No. G2497.0-21 (in substantially the same format as Attachment A) with Jacobs Project Management Co. for the America Plaza Pedestrian Enhancements Project Construction Management (CM) Services in the amount of \$575,591.29.

Budget Impact

The total budget for this project shall not exceed \$575,591.29. This contract is funded by MTS Capital Improvement Project (CIP) 2009108001 – America Plaza Pedestrian Enhancements.

DISCUSSION:

As part of its grant application to the State of California for the Transit and Intercity Rail Capital Program (TIRCP), MTS identified a need to improve pedestrian connections between America Plaza and Santa Fe Depot. As a gateway to San Diego for travelers arriving downtown by passenger rail or bus, including connections to the San Diego International Airport via MTS Route 992, the America Plaza/Santa Fe Depot Station area is a critical transportation center for the region. The existing public walkways and wayfinding do not adequately accommodate pedestrian demand currently. The State of California awarded MTS just over \$4.2 million for the project in a 2018 TIRCP Grant.

On February 11, 2021 (AI 14), the MTS Board authorized a work order for Mott MacDonald to generate complete detailed design drawings, technical specifications, and cost estimates. The final documents resulting from this work order will be used to advertise the project to obtain competitive bids and ultimately construct the project. The design drawings are currently at 90% completion, and the intention is to start construction in May 2023.



As part of the construction project, MTS requires construction management (CM) services to assist staff with the coordination, control, and oversight of the construction contractor from beginning of work through completion (collectively "CM Services"). The proposed Work Order for CM Services includes preconstruction services, civil and stormwater inspections, geotechnical testing, and the assistance of a resident engineer and field inspector at various times throughout construction.

On January 11, 2021, San Diego Association of Governments (SANDAG) and MTS issued a joint Request for Statement of Qualifications (RFSQ) for On-Call CM Services. The RFSQ resulted in the approval of five (5) firms qualified to perform CM services. Tasks are assigned to the firms through a work order process.

MTS sought mini proposals from the On-Call List firms to provide CM Services for the America Plaza Pedestrian Enhancements Project. MTS evaluated proposals from five (5) CM firms and after scoring each firm based on the required criteria, Jacobs Project Management Co. was chosen as the highest qualified.

Ranking	Proposer Name	Firm Certifications	Total Score
1	Jacobs	None	90.00
2	AECOM	None	73.33
3	Kleinfelder	None	83.00
4	PGH WONG	Minority Business Enterprise (MBE)	80.00
5	TRC	None	77.00

Jacob's proposed amount of \$575,591.29 is deemed to be fair and reasonable in comparison to MTS's Independent Cost Estimate (ICE) of \$531,422.00. The list of subconsultants is included within Attachment A.

Therefore, staff recommends that the MTS Board of Directors authorize the CEO to execute Work Order No. WOA2497-CM04 under MTS Doc. No. G2497.0-21 (in substantially the same format as Attachment A) with Jacobs Project Management Co. for the America Plaza Pedestrian Enhancements Project Construction Management (CM) Services in the amount of \$575,591.29.

Sharon Cooney Chief Executive Officer

Key Staff Contact: Sharon Cooney, 619.557.4513, Sharon.Cooney@sdmts.com

Attachment: A. Draft Work Order WOA2497-CM04 - MTS Doc. No. G2497.0-21



August 16, 2022

MTS Doc. No. G2497.0-21 Work Order No. WOA2497-CM04

Tyler Sheldon Vice President Jacobs Project Management Co. 401 B St. Ste. 1560 San Diego, CA 92101

Dear Mr. Starling:

Subject: MTS DOC. NO. G2497.0-21, WOA2497-CM04, AMERICAN PLAZA, CONSTRUCTION MANAGEMENT (CM) SERVICES WORK ORDER AGREEMENT

This letter shall serve as our agreement MTS Doc. No. G2497.0-21, WOA2497-CM04, for Construction Management services under the Construction Management Consultant Agreement, as further described below.

SCOPE OF SERVICES

Provide construction management and inspection staff for American Plaza Construction, in accordance with MTS and SANDAG policies and procedures. Please see Attachment A, Scope of Services, for a detailed summary of the services to be provided.

SCHEDULE

The project schedule shall follow the contract for American Plaza Construction.

PAYMENT

Payment shall be based on actual costs in the amount not-to-exceed \$575,591.29 without prior written authorization of MTS

Please sign below, and return the document to the Contracts Specialist at MTS. All other terms and conditions shall remain the same and in effect.

1255 Imperial Avenue, Suite 1000, San Diego, CA 92101-7490 • (619) 231-1466 • sdmts.com



Sincerely,

Accepted:

Sharon Cooney Chief Executive Officer Tyler Sheldon – Vice President Jacobs Project Management Co.

Date:

Attachments: A. Scope of Services B. Negotiated Fee Proposal

ATTACHMENT A

SAN DIEGO METROPOLITAN TRANSIT SYSTEM (MTS)

SCOPE OF WORK

AMERICAN PLAZA CM AND INSPECTION SERVICES

I. PROJECT DESCRIPTION

The America Plaza Pedestrian Enhancements Project is intended to promote pedestrian comfort, safety & security, streamline connections between all transportation services, and create a wayfinding program to connect passengers between the America Plaza and Santa Fe Depot as well as major destinations and points of interest near the transit plazas.

The project generally consists of improvements along Kettner Blvd. between Broadway and B St. in downtown San Diego between America Plaza and the Santa Fe Depot. The work consists of civil roadway improvements as well as landscaping, irrigation, underground storm drain piping, sidewalk construction, new crosswalks, striping, signaling, and paving. This work order is to provide construction management services to aid in the management of the project.

As of the creation of this SOW, the design is progressed to 90% and is anticipated to be at 100% in June with construction starting in early January 2023. Construction is estimated to be roughly \$2.5M.

II. EXPECTED RESULTS

Contractor is expected to provide the scope of work and deliverables as needed to provide complete project oversight.

III. SCOPE OF WORK

The scope of work shall consist of the following tasks and deliverables:

Construction Management and Inspection Services

- Oversee and Monitor construction activities performed by the contractor per project plans and specifications, including periodic job site safety reviews. Tasks include but aren't limited to the following:
 - o Resident Engineering
 - Preconstruction Meeting and project set-up
 - RFI and Submittal Log coordination with Designer and MTS
 - Construction Change Order negotiations and approval
 - Weekly Progress Meetings taking and distributing of meeting minutes
 - QA Inspection Oversight
 - Post Construction, Project close-out support and coordination
 - Field Inspection
 - Civil
 - Electrical
 - Landscape
 - Stormwater
 - o Office Engineering

- o Project Scheduling Analysis
- o Stormwater Permit Compliance Reporting
- o City of San Diego permit compliance and coordination
- o Geotechnical Testing and Observations
 - Compaction testing of subgrade, aggregate base, and footing bottoms.
 - Asphalt Concrete Compaction
 - Soil and Aggregate Laboratory Testing
 - Reinforced Concrete Inspection and Sampling (plus Sample Pickup)
- o QA Source Inspection
 - Steel Fabrication Audit
 - Welding Submittal Reviews (Shop Drawings, Welding Quality Control Plan)
 - QA CWI Inspections Startup
 - QA CWI/NDT Inspections (Intermittent)
- o QA Field Inspection
 - Field Welding Submittal Reviews (Welding Quality Control Plan)
 - Field Welding Inspections (Intermittent)
 - Field Post-Installed Anchors

Staffing:

- 1. Resident Engineer
- 2. Assistant Resident Engineer/Office Engineer
- 3. Field Inspectors -Civil, Electrical, Landscape
- 4. QA Inspectors
- 5. Scheduler
- 6. Stormwater Compliance Specialist
- 7. Materials Testers/Engineers

IV. PERIOD OF PERFORMANCE

The period of performance shall be approximately 315 calendar days (270 Construction Days and 45 Close-Out Days)

V. DELIVERABLES

Deliverables will consist of the work products produced under direct supervision by MTS management which include:

Deliverables will consist of the daily work products produced under direct supervision by MTS management which include:

- 1. Inspector's daily reports and photographs
- 2. Residents Engineers' daily or weekly status reports and updates.
- 3. A set of 11x17 size prints of the project marked on the front "RESIDENT ENGINEER COPY"

- 4. Correspondence files.
- 5. Testing submittal reviews and Inspection
- 6. Request for Information (RFIs) and responses.
- 7. Approved submittals.
- 8. Other pertinent files established and maintained that would normally be required for a project of this scope.

VI. SCHEDULE OF SERVICES/MILESTONES/DELIVERABLES

A. Tasks Schedule

Task					Begin/End Dates	
Construction Management Services			Services	See American Plaza Construction		
Project Closeout and Final Records Transmittal			Final	See American Plaza Construction		

VII. MATERIALS TO BE PROVIDED BY MTS AND/OR SANDAG

- 1. Project drawings, specifications, and other pertinent project documents.
- 2. Necessary forms for project flaggers.
- 3. Flagging personnel for work alongside the MTS right-of-way.
- 4. MTS Roadway Worker training (if not current) for personnel to be working on the project, at all sites, alongside the MTS right-of-way.
- 5. Access to all signal and highway grade crossing facilities as required.

VIII. SPECIAL CONDITIONS

Not Applicable.

IX. MTS ACCEPTANCE OF SERVICES:

Firm shall not be compensated at any time for unauthorized work outside of this Work Order. Firm shall provide notice to MTS' Project Manager upon 100% completion of this Work Order. Within five (5) business days from receipt of notice of Work Order completion, MTS' Project Manager shall review, for acceptance, the 100% completion notice. If Firm provides final service(s) or final work product(s) which are found to be unacceptable due to Firms and/or Firms subcontractors negligence and thus not 100% complete by MTS' Project Manager, Firm shall be required to make revisions to said service(s) and/or work product(s) within the Not to Exceed (NTE) Budget. MTS reserves the right to withhold payment associated with this Work Order until the Project Manager

provides written acceptance for the 100% final completion notice. Moreover, 100% acceptance and final completion will be based on resolution of comments received to the draft documents and delivery of final documentation which shall incorporate all MTS revisions and comments.

Monthly progress payments shall be based on hours performed for each person/classification identified in the attached Fee Schedule and shall at no time exceed the NTE. Firm shall only be compensated for actual performance of services and at no time shall be compensated for services for which MTS does not have an accepted deliverable or written proof and MTS acceptance of services performed.

X. <u>DEFICIENT WORK PRODUCT:</u>

Throughout the design and/or implementation phases associated with the services rendered by the Firm, if MTS finds any work product provided by Firm to be deficient and the deficiently delays any portion of the project, Firm shall bear the full burden of their deficient work and shall be responsible for taking all corrective actions to remedy their deficient work product including but not limited to the following:

- Paying applicable delay fees,
- Revising provided documents,

At no time will MTS be required to correct any portion of the Firms deficient work product and shall bear no costs or burden associated with Firms deficient performance and/or work product.

XI. DELIVERABLE REQUIREMENTS

Firm will be required to submit any and all documentation required by the Scope of Work. The deliverables furnished shall be of a quality acceptable to MTS. The criteria for acceptance shall be a product of neat appearance, well-organized, and procedurally, technically and grammatically correct. MTS reserves the right to request a change in the format if it doesn't satisfy MTS's needs. All work products will become the property of MTS. MTS reserves the right to disclose any reports or material provided by the Firm to any third party.

Firm shall provide with each task, a work plan showing the deliverables schedule as well as other relevant date needed for Firm's work control, when and as requested by MTS.

Firm's computer data processing and work processing capabilities and data storage should be compatible with Windows compatible PC's, text files readable in Microsoft Word, and standard and customary electronic storage. Firm shall maintain backup copies of all data conveyed to MTS.

Firm shall provide MTS with hard copy or electronic versions of reports and/or other material as requested by MTS.

XII. ADDITIONAL INFORMATION

List additional information as applicable to the specific Work Order scope of services.

- Electrical System Start-Up and Testing services not included in scope of work
- Skilled and Trained Workforce requirements do not apply to consultant services
- QA Source and Specialty Inspections based on single fabricator local within Southern California.
- QA Source and Specialty Inspections based on an adequate Quality Control fabrication program. If determined necessary and agreed upon by MTS, QA inspections may be increased.
- Scope and Costs based on approximately 270 Calendar Days for Construction. Contract time may be extended by weather or unforeseen delays that arise during construction.

MTS Doc. No.	G2497.0-21
Work Order No.	WOA2497-CM04
Attachment:	В
Change Order:	

Work Order Title: CM Services for America Plaza

Project No:	W9Y36003
--------------------	----------

Table 1 - Cost Codes Summary (Costs & Hours)

Item	Cost Codes	Cost Codes Description	Labor Hrs	Total Costs
1	0100	ADMINISTRATION	1,165	\$ 216,797.41
2	0255	INSPECTION	2,072	358,793.88

Totals =	3,237	\$ 575,591.29
	-	-

Table 2 - TASKS/WBS Summary (Costs & Hours)

ltem	TASKS/WBS	TASKS/WBS Description	Labor Hrs	Total Costs
1.1	ADMIN	Preconstruction Services	116	\$ 20,904.92
1.2	ADMIN	Construction Phase	776	\$ 143,056.84
1.3	ADMIN	Closeout Phase	168	\$ 31,397.76
1.4	ADMIN	INVOICING / SCHEDULING / PROGRESS REPORTING / ADMIN	89	\$ 18,112.85
2.1	ENGINEERING	Civil Inspection	1,664	\$ 278,424.88
2.2	ENGINEERING	Storm Water Inspection	88	\$ 15,234.00
2.4	ENGINEERING	INSPECTION	168	\$ 34,190.36
2.5	ENGINEERING	INVOICING / SCHEDULING / PROGRESS REPORTING / ADMIN	16	\$ 3,325.04
2.6	ENGINEERING	MATERIAL TESTING	152	\$ 30,944.64

Totals = **3,237**

575,591.29

(If Appl	icable,	Select	One)			
DBE	DVBE	SBE	Other	Consultant	Labor Hrs	Total Costs
			Х	Jacobs	2,812	\$ 489,018.40
X		Х		Destination Enterprises	257	\$52,303.21
Х		Х		S2 Engineering	168	\$34,269.68

Table 3 - Consultant/Subconsultant Summary (Costs & Hours)

Totals = 3,237 \$ 575,591.29

\$

			Consultant/S	Subconsultant:	JACOBS PRO	JECT MANAG	EMENT CO.					MTS Doc. No.:	G249	7.0-21
	Total Hours =	1,676.00								-		Work Order No.:	WOA24	97-CM04
	Total Costs =	\$287,588.80	Wo	rk Order Title:	CM Services	for America Pl	aza					Attachment:	1	В
										-		Change Order:		
				Michael Albanese	Steve Gilbert	Jean Shin	Tom Lamere Straight Time	Tom Lamere Overtime	Scott Marquardt					
			ODCs (See Attachment)	Contract Manager	Engineer Supervising	Engineer II	Senior Civil Inspector (PW)	Senior Civil Inspector (PW)	Storm Water Inspector			Total Hours	То	otals
em	TASKS/WBS	TASKS/WBS Description		\$ 309.85	\$ 206.57	\$ 144.60	\$ 155.10	\$ 232.65	\$ 171.43			-		
1 [ADMIN	PM & COORDINATION												
.1	0100	Preconstruction Services		4	56	56						116	\$	20,904.9
.2	0100	Construction Phase		24	240	240						504		\$91,717.2
.3	0100	Closeout Phase											\$	-
.4														
													\$	-
		Subtotals (Hours) =	620	28	296	296	•	•	•	•	•	620		440.000.4
		Subtotals (Costs) =		\$ 8,675.80	\$ 61,144.72	\$ 42,801.60	\$ -	\$-	\$-	\$-	\$-		\$ 1	112,622.1
2	ENGINEERING	INSPECTION												
2.1	0255	Civil Inspection	\$ 7,785.00				968	32				1,000	\$	\$165,366
.2	0255	Storm Water Inspection							56			56		\$9,600.
2.3														
l		Subtotals (Hours) =	1056				968	32	56			1,056		
		Subtotals (Costs) =	\$7,785.00	\$-	\$-	\$-	\$ 150,136.80			\$-	\$ -		\$	6174,966.
		Totals (Summary) =								•		1,676	\$ 2	287,588.8
		Total (Hours) =	1676	28	296	296	968	32	56					
		Total (Costs) =	\$ 7,785.00	\$ 8,675.80	\$ 61,144.72	\$ 42,801.60	\$ 150,136.80	\$ 7,444.80	\$ 9,600.08	\$-	\$-			
		Percentage of Total (Hours) =	0.58%	2%	18%	18%	58%	2%	3%			7	40	00%
		Percentage of Total (Hours) = Percentage of Total (Costs) =	2.71%	2% 3%	21%	15%	58%	3%	3%			-		0% 0%
			,	.	,0				270	1				- / -

				Consultant/S	ubconsultant:	JACOBS PRO	OJECT MANA	GEMENT CO.					MTS Doc. No.:	G249	7.0-21
	Total Hours =	1,136.00											Work Order No.:	WOA24	97-CM04
	Total Costs =	\$201,429.60		Wo	rk Order Title:	CM Services	for America F	Plaza					Attachment:		B
			_										Change Order:		
				Michael Albanese	Steve Gilbert	Jean Shin	Tom Lamere Straight Time	Tom Lamere Overtime	Scott Marquardt						
			ODCs (See Attachment)	Contract Manager	Engineer Supervising	Engineer II	Senior Civil Inspector (PW)	Senior Civil Inspector (PW)	Storm Water Inspector				Total Hours	То	otals
Item	TASKS/WBS	TASKS/WBS Description		\$ 318.22	\$ 212.15	\$ 148.50	\$ 159.28	\$ 238.92	\$ 176.06					L	
1	ADMIN	PM & COORDINATION	7												
1.1	0100	Preconstruction Services												\$	-
1.2	0100	Construction Phase		12	140	120							272	\$	51,339.64
1.3	0100	Closeout Phase		8	80	80							168	\$	31,397.76
1.4														\$	-
		Subtotals (Hours) =	440	20	220	200							440		
		Subtotals (Costs) =	\$-	\$ 6,364.40	\$ 46,673.00	\$ 29,700.00	\$-	\$-	\$-	\$ - \$	-	\$-		\$	82,737.40
2	ENGINEERING	INSPECTION	7												
2.1	0255	Civil Inspection	\$ 5,385.00				640	24					664	\$ 1	113,058.28
2.2	0255	Storm Water Inspection	\$-						32				32	\$	5,633.92
2.3														\$	-
		Subtotals (Hours) =	696				640	24	32				696		
		Subtotals (Costs) =	\$ 5,385.00	\$-	\$-	\$-	\$ 101,939.20	\$ 5,734.08	\$ 5,633.92	\$ - \$	-	\$-		\$ 1	118,692.20
		Totals (Summary) =											1,136	\$ 2	201,429.60
		Total (Hours) =	1136	20	220	200	640	24	32				.,	<u> </u>	
		Total (Costs) =	\$ 5,385.00				\$ 101,939.20			\$ - \$	-	\$-			
		Percentage of Total (Hours) =	0.56%	2%	19%	18%	56%	2%	3%				1	Qf	8%
		Percentage of Total (Costs) =	0.0070	3%		15%	51%	3%	3%						7%
										I					

Consultant/ Subconsultant: JACOBS PROJECT MANAGEMENT CO.

Work Order Title: CM Services for America Plaza

TASKS/WBS (1-5)

ODC				Tas	sk 2									
ltem	Description	Unit	Unit Cost	Quantity	1	Total	Quantity	Total	Quantity	Total	Quantity	Total	Quantity	Total
1	HOTEL	Days	\$-		\$	-		\$ -						
2	AIRFARE	ea	\$-		\$	-		\$ -						
3	RENTAL CAR	ea	\$-		\$	-		\$ -						
4	MEALS/INCIDENTALS	ea	\$-		\$	-		\$ -						
5	VEHICLES	Month	\$ 1,200.00	6	\$	7,200.00		\$ -						
6	VEHICLES	Mile	\$ 0.585	1,000	\$	585.00		\$ -						
7					\$	-		\$ -						
8					\$	-		\$ -						
9					\$	-		\$ -						
10					\$	-		\$ -						
									r				. r	
				Subtotal =	\$	7,785.00	Subtotal =	\$ -	Subtotal =		Subtotal =		Subtotal =	

TASKS/WBS (6-10)

ODC		Та	sk 6	Tas	k 7	Tas	k 8	Tas	k 9	Tas	k 10	Τα	otals	
ltem	Description	Quantity	Total	Quantity		Total								
2.1	Track Inspection											6	\$	7,785.00
2.2	Special Track Inspection												\$	-
		Subtotal =		Subtotal =		Subtotal =		Subtotal =		Subtotal =		Totals =	\$	7,785.00

Contract No:	G2497.0-21
Task Order No.	WOA2497-CM04
Attachment:	В
Change Order:	

Consultant/ Subconsultant: **JACOBS PROJECT MANAGEMENT CO.**

Work Order Title: CM Services for America Plaza

TASKS/WBS (1-5)

ODC				Tas	sk 2									
ltem	Description	Unit	Unit Cost	Quantity		Total	Quantity	Total	Quantity	Total	Quantity	Total	Quantity	Total
1	HOTEL	Days	\$-		\$	-	0	\$ -	0	\$0.00	0	\$0.00		\$0.00
2	AIRFARE	ea	\$-		\$	-	0	\$ -		\$0.00		\$0.00		\$0.00
3	RENTAL CAR	ea	\$-		\$	-	0	\$ -		\$0.00		\$0.00		\$0.00
4	MEALS/INCIDENTALS	ea	\$-		\$	-	0	\$ -		\$0.00		\$0.00		\$0.00
5	VEHICLES	Month	\$ 1,200.00	4	\$	4,800.00	0	\$ -	0	\$0.00		\$0.00		\$0.00
6	VEHICLES	Mile	\$ 0.585	1,000	\$	585.00		\$ -	0	\$0.00		\$0.00		\$0.00
7					\$	-		\$ -		\$0.00		\$0.00		\$0.00
8					\$	-		\$ -		\$0.00		\$0.00		\$0.00
9					\$	-		\$ -		\$0.00		\$0.00		\$0.00
10					\$	-		\$ -		\$0.00		\$0.00		\$0.00
													_	
				Subtotal =	\$	5,385.00	Subtotal =	\$ -	Subtotal =	\$0.00	Subtotal =	\$0.00	Subtotal =	\$0.00

TASKS/WBS (6-10)

ODC		Tas	sk 6	Tas	k 7	Tas	k 8	Tas	sk 9	Tas	k 10	Т	otals	
ltem	Description	Quantity	Total	Quantity		Total								
2.1	Track Inspection		\$0.00		\$0.00		\$0.00		\$0.00		\$0.00	4	\$	5,385.00
2.2	Special Track Inspection		\$0.00		\$0.00		\$0.00		\$0.00		\$0.00	0	\$	-
		Subtotal =	\$0.00	Totals =	\$	5,385.00								

Contract No:	G2497.0-21
Task Order No.	WOA2497-CM04
Attachment:	В
Change Order:	

				Consultant/S	Subconsultant:	Destination	Enterprise	S						MTS	S Doc. No.:	G24	497.0-21
	Total Hours =	147											-	Work	Order No.:	WOA2	2497-CM04
	Total Costs =	\$29,590.47		Wo	ork Order Title:	CM Services	for Ameri	ca Plaza						A	ttachment:		В
														Cha	nge Order:		
				Marcy Szarama	Mark Crowley	George Flowers											
			ODCs (See Attachment)	Task Manager	PW-Inspector Straight Time	PW-Inspector Straight Time									Total Hours	-	Totals
Item	TASKS/WBS	TASKS/WBS Description		\$ 200.01	\$ 200.29	\$ 205.68									_		
1	Admin	Work Order Management															
1.1	0100	INVOICING / SCHEDULING / PROGRESS REPORTING / ADMIN		11	32	8									51	\$	10,254.83
		Subtotals (Hours) =	51	11	32	8									51		
		Subtotals (Costs) =		\$ 2,200.11	\$6,409.28	\$1,645.44										\$	10,254.83
2	Engineering	Field Survey															
2.4	0255	INSPECTION	\$-		76	20									96	\$	19,335.64
2.5			\$-													\$	-
		Subtotals (Hours) =	96		76	20									96		
		Subtotals (Costs) =	\$-	\$-	\$ 15,222.04	\$ 4,113.60	\$-	- \$	- \$	-	\$	-	\$	-		\$	19,335.64
		Totals (Summary) =														\$	29,590.47
		Total (Hours) =	147	11	108	28	*		*		^		^		147		
		Total (Costs) =	\$-	\$ 2,200.11	\$ 21,631.32	\$ 5,759.04	Þ -	- \$	- \$	-	\$	-	\$	-			
		Percentage of Total (Hours) =	0.50%	7%	73%	19%											93%
		Percentage of Total (Costs) =		7%	73%	19%											100%

				Consultant/	Subconsultant:	Destination E	Interprises				МТ	S Doc. No.:	G2497.0-21
	Total Hours =	110]								Work	Order No.:	WOA2497-CM04
	Total Costs =	\$22,712.74		Wo	ork Order Title:	CM Services	for America F	Plaza				Attachment:	В
											Cha	ange Order:	
				Marcy Szarama	Mark Crowley	George Flowers							
			ODCs (See Attachment)	Task Manager	PW-Inspector Straight Time	PW-Inspector Straight Time						Total Hours	Totals
ltem	TASKS/WBS	TASKS/WBS Description		\$ 205.41	\$ 205.70	\$ 211.24							
1	Admin	Work Order Management]										
1.1	0100	INVOICING / SCHEDULING / PROGRESS		10	20	8						38	\$ 7,858.02
	0100	REPORTING / ADMIN Subtotals (Hours) =		10	20	8	0	0	0	0	0	38	φ 7,000.02
		Subtotals (Costs) =	\$0.00	\$ 2,054.10	\$4,114.00	\$1,689.92	\$0.00	\$0.00	\$0.00	\$0.00	\$0.00	50	\$ 7,858.02
	— • •		1					•					
2	Engineering	Field Survey											
2.4	0255	INSPECTION	\$-		64	8						72	\$ 14,854.72
2.5			\$-									0	\$ -
		Subtotals (Hours) =		0	64	8	0	0	0	0	0	72	
		Subtotals (Costs) =	\$-	\$-	\$ 13,164.80	\$ 1,689.92	\$-	\$-	\$-	\$-	\$-		\$ 14,854.72
		Totals (Summary) =										110	\$ 22,712.74
		Total (Hours) =	0	10	84	16	0	0	0	0	0	110	
		Total (Costs) =	\$-	\$ 2,054.10	\$ 17,278.80	\$ 3,379.84	\$-	\$-	\$-	\$-	\$-		
		Percentage of Total (Hours) =	0.00%	9%	76%	15%	0%	0%	0%	0%	0%	7	91%
		Percentage of Total (Costs) =	0.00%	9%	76%	15%	0%	0%	0%	0%	0%	_	100%
													• •

					Consultant/S	Subconsultant:	S2 Enginee	ring											MT	6 Doc. No.	.: (32497.0-21
	Total Hours =	88																	Work	Order No.	.: <mark>wo</mark>	A2497-CM04
	Total Costs =	\$20,768.40			Wo	ork Order Title:	CM Service	s for America	Plaza										Ą	ttachment	t:	В
																			Cha	nge Order	:	
					Subramony rishnamoorthy	lkechi Okoro	Ikechi Okoro	kechi Okoro														
			ODCs (See Attachment)	Engineer, Supervising	PW-Material Tester Straight Time	PW-Material Tester Overtime Time	PW-Material Tester Double Time												Total Hours		Totals
Item	TASKS/WBS	TASKS/WBS Description		\$	205.05	\$ 161.60	\$ 234.82	2 \$ 308.05														
1	Admin	Work Order Management]																			
1.1	0100	INVOICING / SCHEDULING /			8															8	\$	1,640.40
1.1	0100	PROGRESS REPORTING / ADMIN																			•	
		Subtotals (Hours) = Subtotals (Costs) =		\$	8 1,640.40	\$-	\$-	\$-	\$	-	\$	-	\$	- \$	-	\$	-	\$	-	8 8	\$ \$	1,640.40 1,640.40
		605(6)(1) (665(5) -		Ψ	1,040.40	Ψ	Ψ	Ψ	Ψ		Ψ		Ψ	Ψ		Ψ		Ψ		Ū	Ψ	1,040.40
2	Engineering	Field Survey																		-		
2.6	0255	MATERIAL TESTING	\$ 6,200.0	00		80														80	\$	19,128.00
																					\$	-
		Subtotals (Hours) =				80														80	\$	19,128.00
		Subtotals (Costs) =	\$ 6,200.)0 \$	-	\$ 12,928.00	\$-	\$-	\$	-	\$	-	\$	- \$	-	\$	-	\$	-	80	\$	19,128.00
		Totals (Summary) =																	ſ	88	\$	20,768.40
		Total (Hours) =			8	80														88		20,100.40
		Total (Costs) =	\$ 6,200.	00\$		\$ 12,928.00	\$-	\$-	\$	-	\$	-	\$	- \$	-	\$	-	\$	-		\$	20,768.40
		Percentage of Total (Hours) =			9%	91%]		91%
		Percentage of Total (Costs) =			8%	62%																70%
																				-		

Att.A, AI 18, 09/15/22

				Consultant/S	Subconsultant:	S2 Engineeri	ing				MTS Doc. No.:				G2497.0-21
	Total Hours =	80									-		Work	c Order No.	: WOA2497-CM04
	Total Costs =	\$13,501.28		Wo	ork Order Title:	CM Services	for America l	Plaza						Attachment	В
													Cha	ange Order	:
				Subramony Krishnamoorthy	lkechi Okoro	lkechi Okoro	Ikechi Okoro								
			ODCs (See Attachment)	Engineer, Supervising	PW-Material Tester Straight Time	PW-Material Tester Overtime Time	PW-Material Tester Double Time							Total Hours	Totals
Item	TASKS/WBS	TASKS/WBS Description		\$ 210.58	\$ 164.12	\$ 238.61	\$ 313.10								
1	Admin	Work Order Management													
1.1	0100	INVOICING / SCHEDULING /		8										8	\$ 1,684.64
		PROGRESS REPORTING / ADMIN Subtotals (Hours) =		8	0	0	0	0	0	0	0	0	0	8	\$ 1,684.64
		Subtotals (Costs) =	\$0.00	\$ 1,684.64		\$-	\$-	\$-	\$-	\$ -	\$-	\$-	\$-	8	\$ 1,684.64
-	_														
	Engineering	Field Survey													
2.6	0255	MATERIAL TESTING	\$ -		72	0	0							72	\$ 11,816.64
														0	\$ -
		Subtotals (Hours) =		0	72	0	0	0	0	0	0	0	0	72	\$ 11,816.64
		Subtotals (Costs) =	\$-	\$-	\$ 11,816.64		\$-	\$-	\$-	\$-	\$-	\$-	\$-	72	\$ 11,816.64
		Totals (Summary) =												80	\$ 13,501.28
		Total (Hours) =	0	8	72	0	0	0	0	0	0	0	0	80	<u> </u>
		Total (Costs) =	\$-		\$ 11,816.64		\$-	\$-	\$-	\$-	\$-	\$-	\$-		\$ 13,501.28
			0.000/	409/	00%	00/	00/	00/	00/	00/	00/	00/	0	7	00%
		Percentage of Total (Hours) = Percentage of Total (Costs) =	0.00% 0.00%	10% 12%	90% 88%	0% 0%	0% 0%	0% 0%	0% 0%	0% 0%	0% 0%	0% 0%	0	-	90% 100%
			0.0070			• / 0	070	570	0,0	• /0	570	3 70			

Att.A, AI 18, 09/15/22

Consultant/ Subconsultant: S2 Engineering

Work Order Title: CM Services for America Plaza

TASKS/WBS (1-5)

ODC				Tas	sk 1	Tas	sk 2	Tas	sk 3	Task 4		Task 5	
ltem	Description	Unit	Unit Cost	Quantity	Total	Quantity	Total	Quantity	Total	Quantity	Total	Quantity	Total
1	VEHICLES	LS	\$ 1,200.00	1	\$ 1,200.00								
2	Lab-Lump Sum	LS	\$ 5,000.000	1	\$ 5,000.00								
3													
4													
5													
6													
7													
8													
9													
10													
						1		1				l l]
				Subtotal =	\$ 6,200.00	Subtotal =		Subtotal =		Subtotal =		Subtotal =	

TASKS/WBS (6-10)

ODC		Ta	ask 6	Tas	sk 7	Task 8 Task 9			k 9	Tas	k 10	Totals		
ltem	Description	Quantity	Total	Quantity	Total	Quantity	Total	Quantity	Total	Quantity	Total	Quantity	Total	
1	MATERIAL TESTING											1.0	\$ 1,200.00	
		Subtotal =		Subtotal =		Subtotal =		Subtotal =		Subtotal =		Totals =	\$ 6,200.00	

G2497.0-21	Contract No:	
WOA2497-CM04	Task Order No.	
В	Attachment:	
	Change Order:	



DRAFT FOR EXECUTIVE COMMITTEE REVIEW DATE: 09/01/22 Agenda Item No. <u>19</u>

MEETING OF THE SAN DIEGO METROPOLITAN TRANSIT SYSTEM BOARD OF DIRECTORS

September 15, 2022

SUBJECT:

SAN DIEGO STATE UNIVERSITY (SDSU) UNINTERRUPTIBLE POWER SUPPLY (UPS) AND INVERTERS SYSTEM REPLACEMENT – WORK ORDER

RECOMMENDATION:

That the San Diego Metropolitan Transit System (MTS) Board of Directors authorize the Chief Executive Officer (CEO) to execute Work Order MTSJOC311-03 to MTS Doc. No. PWL311.0-20 (in substantially the same format as Attachment A) with HMS Construction, Inc. (HMS) in the amount of \$496,883.90 for replacing the obsolete UPS and inverters at the SDSU Station.

Budget Impact

The total budget for this contract is \$496,883.90. Under separate MTS Doc No. L1282.0-16 with The Gordian Group, MTS will pay a 1.95% Job Order Contract (JOC) software license fee in the amount of \$10,494.19. This project is funded by MTS Capital Improvement Project (CIP) number 2008114601 – SDSU UPS and Inverters Replacement.

DISCUSSION:

The SDSU 20KVA UPS and 30KVA inverter systems in the east and west electrical rooms have reached the end of their useful life and require replacement to remain in compliance with the National Fire Protection Association (NFPA). Replacement of these components is necessary because they provide power to critical infrastructure and lighting at the SDSU station. The lead time for materials for this work is approximately 25 weeks.

On April 16, 2020, MTS issued an Invitation for Bids (IFB) seeking a contractor to provide general railroad electrical and communications work contracting services, including network communications, fiber-optic network installations, Variable Message Sign (VMS), Closed-Circuit Television (CCTV), fare system, train to wayside communications, traffic lights, traffic signalization and synchronization systems, and all required incidental and supplemental professional and technical services and work.

1255 Imperial Avenue, Suite 1000, San Diego, CA 92101-7490 • (619) 231-1466 • sdmts.com

JOC is a procurement method under which public agencies may accomplish frequently encountered repairs, maintenance, and construction projects through a single, competitively procured long-term agreement.

The JOC program includes a catalog of pricing for a variety of potential tasks to be performed under the contract that have been pre-priced by the contractor, The Gordian Group. All potential contractors are subject to the pricing within this catalog. Each contractor then includes an adjustment factor, escalating their proposed price from the catalog price, to determine the total cost of the task order. The adjustment factor represents an average percentage increase over the catalog price (i.e. 1.25 adjustment factor represents 25% above the catalog price) for that respective task within the project. In order to select the lowest responsive and responsible bidder, MTS staff compares each contractor's proposed adjustment factor.

One (1) bid was received from HMS. On June 18, 2020 (Agenda Item No. 15), the MTS Board authorized the CEO to execute MTS Doc. No. PWL311.0-20 with HMS for railroad general electrical, communication, and traffic signal construction services.

Today's proposed action would issue a work order to HMS under this JOC master agreement. Pricing for this repair work order was reviewed and determined to be fair and reasonable. HMS will provide all materials, labor, and equipment for the replacement of the obsolete UPS and inverters at SDSU. Work is expected to be completed by June 2023. For this work order, HMS will be utilizing subcontractor Moor Electric, Inc., a Minority Business Enterprise (MBE) (see Exhibit C of Attachment A).

Therefore, staff recommends that the MTS Board of Directors authorize the CEO to execute Work Order MTSJOC311-03 to MTS Doc. No. PWL311.0-20 (in substantially the same format as Attachment A) with HMS Construction, Inc. (HMS) in the amount of \$496,883.90 for replacing the obsolete UPS and inverters at the SDSU Station.

Sharon Cooney Chief Executive Officer

Key Staff Contact: Sharon Cooney, 619.557.4513, <u>Sharon.Cooney@sdmts.com</u>

Attachment: A. Draft Work Order MTSJOC311-03



JOB ORDER CONTRACT WORK ORDER

PWL311.0-20
CONTRACT NUMBER

President

Title

Vista, CA 92081

Email: mike@hmsconco.com

			MTSJOC311-03 WORK ORDER NUMBER
by and b	REEMENT is entered into this etween San Diego Metropolitan 7 , hereinafter referred to as "Contra	ransit System ("MTS"),	, 2022 in the State of California a California public agency, and the
Name:	HMS Construction, Inc.	Address:	2885 Scott St.

Form of Business: <u>Corporation</u> (Corporation, Partnership, Sole Proprietor, etc.)

Telephone: 760.727.9808

Authorized person to sign contracts Michael C. High Name

Pursuant to the existing Job Order Contract (MTS Doc. No. PWL311.0-20), MTS issues a Work Order to Contractor to complete the detailed Scope of Work (attached as Exhibit A.), the Cost Breakdown for the Scope of Work (attached as Exhibit B.), and the subcontractor listing form applicable to this Work Order (attached as Exhibit C.)

TOTAL PAYMENTS TO CONTRACTOR SHALL NOT EXCEED \$496,883.90

SAN DIEGO METROPOLITAN TRANSIT SYSTEM	HMS CONSTRUCTION, INC.
By:	
Sharon Cooney, Chief Executive Officer	Ву
Approved as to form:	
By:	Title:
Karen Landers, General Counsel	

1255 Imperial Avenue, Suite 1000, San Diego, CA 92101-7490 • (619) 231-1466 • sdmts.com

San Diego Metropolitan Transit System (MTS) is a California public agency comprised of San Diego Transit Corp., San Diego Trolley, Inc. and San Diego and Arizona Eastern Railway Company (nonprofit public benefit corporations). MTS member agencies include the cities of Chula Vista, Coronado, El Cajon, Imperial Beach, La Mesa, Lemon Grove, National City, Poway, San Diego, Santee, and the County of San Diego. MTS is also the For-Hire Vehicle administrator for nine cities.



EXHIBIT A (Scope of Work)

Metropolitan Transit System

San Diego Metropolitan Transit System

1255 Imperial Ave San Diego, California 92101

Final Scope of Work

Date: 8/2/2022
Job Order Contracting

Го:	From:
Contract No:	PWL311.0-20
Job Order No:	MTSJOC311-03
Job Order Title:	SDSU UPS and Inverters Replacement
Location:	Green Line ROW 1255 Imperial Ave San Diego, CA 92101
Brief Scope of Work:	SDSU UPS and Inverters System Upgrade: The components for this project consist of, (2) 20KVA UPS system and the 30KVA inverter systems which are located in the SDSU east and west electrical rooms. These systems have reached their end of life cycle usage and are in need of replacement. This upgrade needed to be done to remain in compliance with the (NFPA) National Fire Protection Association and other local codes and their requirements. These components provide the power to critical infrastructure and lighting for the SDSU campus in the identified areas.

The following items detail the scope of work as discussed at the site. All requirements necessary to accomplish the items set forth below shall be considered part of this scope of work.

The Contractor shall provide all labor, materials, equipment to complete the work in accordance with the Scope of Work below. All work shall be in compliance with all loca, State and Federal rules and regulations, as applicable.

Scope of work:

- Contractor shall verify and identify, label the existing equipment, also identify areas that will be impacted at the time of this upgrade. This project installation for the new Uninterruptable Power System (UPS) with inverters is the final main component of a UPS management system. This device accepts the D/C from the D/C bus, which is supplied by the rectifier and the batteries, for the (sitespecific) design requirements of this project.
- 2. This assessment shall include, but not be limited to the following:
- The contractor shall Identify complete existing UPS and inverter components systems for the East and West Electrical rooms, that shall be deemed for removal and replacement as part of this upgraded project.
- 4. The contractor shall identify systems and components that require monitoring and temporary power requirements during the removal of old units and installation of new equipment and any other conditions that need to be monitored during construction. [TQN1] [AT2]
- 5. The contractor shall identify exact routing of all new electrical distribution power wiring to the UPS and related components and the upgrades required for any existing electrical system component and provide a set of as-built drawings and applicable warranties at the completion of the project to the owner representatives.
- 6. System Replacement
- 7. Provide a replacement for the existing UPS and inverter for both East and West Electrical Rooms.
- 8. All programmable devices must be able to have their addresses identified and set without special equipment, tools, or programs. Changing of devices must be able to be completed by facility

maintenance staff without the requirement of special software or tools.

- The (New Upgraded) UPS and (Programable) inverter shall be appropriate for the institutional and approved by facility staff. [TQN3] [AT4]
- 10. Any new low voltage wiring added for the UPS and inverter system, to any peripheral devices shall be concealed and run in a separate raceway or conduit, whichever is code compliant and appropriate for these building conditions. The security requirements, efficiency, and cost-effectiveness regarding this project are of utmost paramount. Any exposed wiring installed above the ceiling shall be plenum fire-rated cable so marked and identified in accordance with NEC code (Article 760) and other applicable codes must be protected within the conduit. Protect any exposed wiring from potential respective rodent damages.
- 11. It may become necessary for the Contractor to assist MTS' staff with providing (A Fire-Watch Senior) during working hours for designated work areas, which are impacted and taken offline. The Contractor shall notify in advance MTS to ensure proper coverage protocol is being arranged and maintained during that time. MTS staff shall provide the fire watch for areas outside the work zoned area and during non-business hours if the coverage system is disabled. (NOTE)! Any disabling of the security life safety system shall be shown in advance in a written scheduled and shown in the project meeting protocol.
- 12. Upon completion of this project, the Contractor shall provide to the owner representative a 100% completion verified test of the system in writing and provide the necessary certification to MTS with proper signoff.

Thang Nguyen, Systems Engineer

Date

EXHIBIT B (Cost Breakdown)

Price Proposal Detail		Att.A, AI 19-09/15/22-
By Division Report	Job Order:	Job Order: MTSJOC311-03
Version: Working Version	Job Order Name:	Job Order Name: SDSU UPS and Inverters Replacement
Proposal Value: \$496,883.90 Approved Date:	Location:	20-Green Line ROW 1255 Imperial Ave San Diego, CA 92101
Contractor: HMS Construction Inc. Contract Number: PWL311.0-20 Contract Name: JOC Railroad General Elect	rical. Communica	tion & Traffic Signal Construction Services - Option 1
	,	

Division		Install Total	NPP Total	Demo Total	Division Total
01	General Requirements	\$37,173.97	\$0.00	\$0.00	\$37,173.97
26	Electrical	\$0.00	\$459,709.93	\$0.00	\$459,709.93
Line Count: 8		I	Proposal Total:		\$496,883.90
	The Perce	ntage of Non Pre-Priced on	this Proposal:		92.52%

Price Proposal Detail By Division Report Version: Working Version Proposal Value: \$496,883.90 Approved Date:		Job Order:	Job Order:	MTSJOC31		Att.A, AI 1	Metropolitan	
		Job Order Name:	Job Order Inverters R	Name: SDS eplacemen		and	- 4110	
			20-Green L	-	255 Im	perial		
Contra	act Number:	Construction Inc. PWL311.0-20 OC Railroad General Electric	cal, Communica		-		ruction Serv	vices - Option
Genera	I Requirements							\$37,173.97
ecord #	CSI Number	Description	Туре	Quanity	Unit Price	UOM	Factor	Line Total
1	012220000010	Electrician	Installation	240.00	\$74.76	HR	1.0583	\$18,988.44
			Demo:	0.00	\$0.00	HR	1.0583	\$0.00
cludes La	abor Yes Includ	les Equipment No Includes Materials N	D					
							Total:	\$18,988.44
2	012220000012	High Voltage Electrician, (Utility Lineman)	Installation	60.00	\$97.66	HR	1.0583	\$6,201.21
			Demo:	0.00	\$0.00	HR	1.0583	\$0.00
Contra	actor Comments:	V:1.1-1 Lineman support during voltage w	ork / testing					
ncludes La	abor Yes Includ	les Equipment No Includes Materials N	0					
							Total:	\$6,201.21
3	012220000027	Laborer	Installation	40.00	\$73.42	HR	1.0583	\$3,108.02
0	0.122000002.		Demo:	0.00	\$0.00	HR	1.0583	\$0.00
		V:1.1-1 man assisting with unloading / pe						
ICIUUES La	abor res includ	les Equipment No Includes Materials N	0					
							Total:	\$3,108.02
			Installation	0.00	\$200.00	HR	1.0583	\$0.00
4	012220000067	Specialty Engineer, for Testing and Commisioning Railway Signaling Systems	Installation					
4	012220000067	and Commisioning Railway	Demo:	0.00	\$0.00	HR	1.0583	\$0.00
		and Commisioning Railway Signaling Systems	Demo:	0.00	\$0.00	HR	1.0583	\$0.00
Contra	actor Comments:	and Commisioning Railway	Demo: oposal / contract	0.00	\$0.00	HR	1.0583	\$0.00
Contra	actor Comments:	and Commisioning Railway Signaling Systems V:1.1-Commissioning included in Moor pr	Demo: oposal / contract	0.00	\$0.00	HR	1.0583	\$0.00

* Includes Price Changes due to Construction Task Catalog update

Price Proposal Detail By Division Report /ersion: Working Version			: MTSJOC31		2	Metropolitan Tra
-	Job Order Name:		r Name: SDS Replacemen		and	
Proposal Value: \$496,883.90 Approved Date:	Location:		Line ROW 12 Diego, CA 92 [°]		erial	
Contractor: HMS Construction Inc. Contract Number: PWL311.0-20 Contract Name: JOC Railroad General Elec	trical, Communica				uction Serv	ices - Option 1
5 012223001306 3/4 Ton, 4 x 4 Crew Cab Pickup Truck With Full-Time Truck Driver	Installation	15.00	\$226.23	DAY	1.0583	\$3,591.29
	Demo:	0.00	\$0.00	DAY	1.0583	\$0.00
Contractor Comments: V:1.1-HMS Crew Truck	s Yes					
					Total:	\$3,591.29
6 015219000002 Portable Chemical Toilet	Installation	3.00	\$63.29	WK	1.0583	\$200.94
					1.0583	\$0.00
cludes Labor No Includes Equipment No Includes Materials	Demo: s Yes	0.00	\$0.00	WK	1.0363	ψ0.00
cludes Labor No Includes Equipment No Includes Materials 7 015526000054 Up To 10' Wide A Frame Barricade Contractor Comments: V:1.1-Fence System for Pedestrian S	Installation	0.00 200.00 0.00	\$0.00 \$24.02 \$0.00	MO	Total: 1.0583 1.0583	\$200.94 \$5,084.07 \$0.00
7 015526000054 Up To 10' Wide A Frame Barricade Contractor Comments: V:1.1-Fence System for Pedestrian S	Installation	200.00	\$24.02	МО	Total: 1.0583	\$200.94 \$5,084.07
7 015526000054 Up To 10' Wide A Frame Barricade Contractor Comments: V:1.1-Fence System for Pedestrian S	Installation	200.00	\$24.02	МО	Total: 1.0583	\$200.94 \$5,084.07
7 015526000054 Up To 10' Wide A Frame Barricade Contractor Comments: V:1.1-Fence System for Pedestrian S cludes Labor No Includes Equipment No Includes Materials	s Yes Installation Demo: afety s Yes	200.00 0.00	\$24.02 \$0.00	MO MO	Total: 1.0583 1.0583 Total:	\$200.94 \$5,084.07 \$0.00 \$5,084.07 \$459,709.93
7 015526000054 Up To 10' Wide A Frame Barricade Contractor Comments: V:1.1-Fence System for Pedestrian S cludes Labor No Includes Equipment No Includes Materials Electrical Ecord # CSI Number Description	Installation	200.00 0.00 Quanity	\$24.02 \$0.00	MO MO	Total: 1.0583 1.0583 Total:	\$200.94 \$5,084.07 \$0.00 \$5,084.07 \$459,709.93 Line Total
7 015526000054 Up To 10' Wide A Frame Barricade Contractor Comments: V:1.1-Fence System for Pedestrian S cludes Labor No Includes Equipment No Includes Materials	s Yes Installation Demo: afety s Yes Type	200.00 0.00 Quanity 1.00	\$24.02 \$0.00 Unit Price \$459,709.93	MO MO UOM EA	Total: 1.0583 1.0583 Total: Factor 1.0000	\$200.94 \$5,084.07 \$0.00 \$5,084.07 \$459,709.93 Line Total \$459,709.93
7 015526000054 Up To 10' Wide A Frame Barricade Contractor Comments: V:1.1-Fence System for Pedestrian S cludes Labor No Includes Equipment No Includes Materials Electrical	s Yes Installation Demo: afety s Yes	200.00 0.00 Quanity	\$24.02 \$0.00	MO MO	Total: 1.0583 1.0583 Total:	\$200.94 \$5,084.07 \$0.00 \$5,084.07 \$459,709.93 Line Total
7 015526000054 Up To 10' Wide A Frame Barricade Contractor Comments: V:1.1-Fence System for Pedestrian S Contractor Comments: V:1.1-Fence System for Pedestrian S cludes Labor No Includes Equipment No Includes Materials S Electrical Becord # CSI Number Description 8 Non-PrePriced SDSU Inverter Package MTS	s Yes Installation Demo: afety s Yes Type Demo: appact final costs.	200.00 0.00 Quanity 1.00	\$24.02 \$0.00 Unit Price \$459,709.93	MO MO UOM EA	Total: 1.0583 1.0583 Total: Factor 1.0000	\$200.94 \$5,084.07 \$0.00 \$5,084.07 \$459,709.93 Line Total \$459,709.93
7 015526000054 Up To 10' Wide A Frame Barricade Contractor Comments: V:1.1-Fence System for Pedestrian S cludes Labor No Includes Equipment No Includes Materials i Electrical Social Structure Social Structure Social Structure Social Structure Contractor Comments: V:1.1-NOTE: Expiration dates may in Cludes Labor No Includes Equipment No Includes Materials User Note: Subcontractor Quote	s Yes Installation Demo: afety s Yes Type Demo: appact final costs.	200.00 0.00 Quanity 1.00	\$24.02 \$0.00 Unit Price \$459,709.93	MO MO UOM EA	Total: 1.0583 1.0583 Total: Factor 1.0000	\$200.94 \$5,084.07 \$0.00 \$5,084.07 \$459,709.93 Line Total \$459,709.93

Price Proposal Detail		Att.A, AI 19-09/15/22-
By Division Report	Job Order:	Job Order: MTSJOC311-03
Version: Working Version	Job Order	Job Order Name: SDSU UPS and
Proposal Value: \$496,883.90		Inverters Replacement 20-Green Line ROW 1255 Imperial
Approved Date:	Location.	Ave San Diego, CA 92101
Contractor: HMS Construction Inc. Contract Number: PWL311.0-20 Contract Name: JOC Railroad General Electrica	al, Communica	tion & Traffic Signal Construction Services - Option 1

The Percentage of Non Pre-Priced on this Proposal:

92.52%

Estimate

Moor Electric, Inc. 1244 Manchester Street National City, CA 91950 (619) 250-0380 infor@moorelectric-sd.com



INV # 7/1/2022

BILL TO HMS Construction Inc. 2885 Scott Street Vista, CA 92081

SITE / LOCATION

SDSU MTS EAST & WEST San Diego, CA 92182

DESCRIPTION	NOTES	UNIT PRICE / RATE	TOTAL
UPS/Inverter East (Supply & Install)		1.00	\$ 181,641.38
UPS/Inverter West (Supply & Install)		1.00	\$ 182,141.38
Rigging Sub (Corovan)		1.00	\$ 16,265.00
Concrete Pad Modification (East & West)		1.00	\$ 6,500.00
Manufacture Start Up/Testing & Commissioning (East & West)		1.00	\$ 8,910.00
		1.00	
		1.00	\$-
		1.00	\$-
		1.00	\$-
		1.00	\$-
		1.00	\$-
		1.00	\$-
Tax (San Diego rate 7.75%)		1.00	\$ 22,460.36
			\$-
			\$-
			\$-
RETENTION RECEIVABLE			
Remarks / Payment Instructions:			417918.12

includes labor, material, & equipment. Refer to backup sheets (Moor Labor)for more details

Balance Due

Balance Due

EXHIBIT C (Subcontractor Listing)



Subcontractor Report

Date: 8/2/2022

Job Order Contracting

Contract #:	PWL311.0-20
Job Order #:	MTSJOC311-03
Job Order Title:	SDSU UPS and Inverters Replacement
Location:	Green Line ROW
Contractor:	HMS Construction Inc.
Subcontractor:	Moor Electric, Inc.

Subcontractor Name	License Number	Describe Nature of Work (Trade)	Certifications	Subcontractor Total	%
Moor Electric, Inc. 1244 Manchester St, National City, CA 91950	797985	Electrician		\$417,918.12	0.00%



DRAFT FOR EXECUTIVE COMMITTEE REVIEW DATE: 09/01/22 Agenda Item No. 20

MEETING OF THE SAN DIEGO METROPOLITAN TRANSIT SYSTEM BOARD OF DIRECTORS

September 15, 2022

SUBJECT:

DIGITAL SIGNAGE AND VARIABLE MESSAGE SIGN (VMS) MAINTENANCE AND AS-NEEDED REPAIRS - CONTRACT AMENDMENT

RECOMMENDATION:

That the San Diego Metropolitan Transit System (MTS) Board of Directors authorize the Chief Executive Officer (CEO) to:

- Ratify Amendment No. 1 to MTS Doc. No. PWG318.0-20 (in substantially the same format as Attachment A), with Brault, Inc., dba Electro Specialty Systems (ESS), a Small Business (SB), in the amount of \$33,787.90 to add Mid-Coast VMS maintenance during contract year 2; and
- Execute Amendment No. 2 to MTS Doc. No. PWG318.0-20 (in substantially the same format as Attachment B), with ESS, an SB, in the amount of \$246,402.33 to add Mid-Coast VMS maintenance for remaining contract and option years.

Budget Impact

The total budget for this contract, including the proposed Amendment 2, is \$1,443,071.01. This project is funded by the Information Technology (IT) Operations Budget 661010 – 571250.

DISCUSSION:

Currently, MTS utilizes nearly 399 Digital Signage (DS) and VMS signs throughout its service area. The signs are a valuable tool for MTS patrons, as they provide route and travel-time information for the Bus Rapid Transit (BRT) and Trolley services. They require routine maintenance and repairs to ensure they work properly.

On November 12, 2020 (AI 16), the MTS Board of Directors approved a contract award with ESS for the maintenance and as-needed repair of the existing signs. The contract covers a seven (7) year period: December 15, 2020 to December 14, 2025 (base period) and December 15, 2025 to December 14, 2027 (option years). Since the contract award, MTS expanded its



service area with the opening of the Mid-Coast extension. As a result of the Mid-Coast opening, MTS added 47 additional signs.

Amendment No. 1 (Ratify)

On June 21, 2022, under MTS Board Policy 41, the MTS CEO approved Amendment No. 1 that provided quarterly maintenance for Mid-Coast extension's forty-seven (47) additional NANOV VMS units for base year two only, and the quarterly maintenance of two (2) additional Daktronics VMS units for base years three through five. The Amendment also revised the scope of services to have the contractor responsible for diagnosing the hardware and software problems and making the necessary repairs and warehousing MTS's inventory of spare Daktronics parts.

Amendment No. 2 (Approve)

Amendment No. 2 provides quarterly maintenance of the Mid-Coast extension's forty-seven (47) additional NANOV VMS units for base years three through five, and option years one and two, and the quarterly maintenance of two (2) additional Daktronics VMS units for option years one and two. Option years shall be exercised at the sole discretion of MTS.

Contract No.	Purpose	Amount	Board Approval
			Date
PWG318.0-20	Original Contract	\$1,162,880.78	11/12/20, Item 16
PWG318.1-20	Amendment 1 – Add signs and	\$33,787.90	Today's proposed
	revisions to the scope of work		action (ratify)
	Amendment 2 – Add funds for		
	maintenance of additional signs for		
PWG318.2-20	base and option years		Today's proposed
	Base Years	\$141,548.94	action (approve)
	Option Years (if exercised by MTS)	\$104,853.39	
	Total	\$1,443,071.01	

The contract and amendments are summarized below:

The pricing for maintenance of the additional signs is the same as unit prices in the original agreement, which was procured via a competitive Request for Proposals (RFP) process. Thus, staff deems the pricing for the proposed Amendment 2 to be fair and reasonable.

Therefore, staff recommends that the MTS Board of Directors authorize the CEO to:

 Ratify Amendment No. 1 to MTS Doc. No. PWG318.1-20 (in substantially the same format as Attachment A), with ESS, an SB, in the amount of \$33,787.90 to add Mid-Coast VMS maintenance during contract year 2; and Execute Amendment No. 2 to MTS Doc. No. PWG318.2-20 (in substantially the same format as Attachment B), with ESS, an SB, in the amount of \$246,402.33 to add Mid-Coast VMS maintenance for remaining contract and option years.

Sharon Cooney Chief Executive Officer

Key Staff Contact: Sharon Cooney, 619.557.4513, <u>Sharon.Cooney@sdmts.com</u>

Attachments: A. Amendment No. 1 MTS Doc. No. PWG318.1-20 B. Draft Amendment No. 2 MTS Doc. No. PWG318.2-20 C. Cost Form



Amendment 1

June 6, 2022

MTS Doc No. PWG318.1-20

Brault, Inc., dba Electro Specialty Systems Dan Brault, President 7940 Convoy Ct. San Diego, CA 92111

This shall serve as Amendment No. 1 to the original agreement as further described below.

<u>SCOPE</u>

Pursuant to the Scope of Work of, THE SAN DIEGO METROPOLITAN TRANSIT SYSTEM (MTS) shall revise the agreement as follows:

#	DESCRIPTION	AMOUNT
1.	Add 47 NANOV units to the bid form as line item	\$32,700.72 BASE YEAR
	number 6 (Attachment B). These items shall be	TWO
	serviced quarterly beginning April 1, 2022, in	
	accordance with the manufacturers sign maintenance	
	manual (Attachment C).	
2.	Add 2 Daktronics units to line item 10 of the bid form	\$1,087.18 BASE YEARS 3-5
	(Attachment B). These items shall be serviced	· · · · · · · · · · · · · · · · · · ·
	quarterly beginning March 1, 2023, in accordance with	
	the manufacturers sign maintenance manual.	
		<u> </u>
3.	Update Service Schedule to include new units servicing	\$0.00
	of 47 new units on the Blue Line, and 2 additional bus	
	stop units (Attachment D).	
4.	Revise Section 5.7.4 of Scope of Work to have the	\$0.00
	contractor responsible for diagnosing and the hardware	
	and software problems and making the necessary	
	repairs (Attachment A). Effective July 1, 2022.	
5.	Revise Section 5.7.4, E., Replacement Parts, of Scope	\$0.00
5.		φ0.00
	of Work to have the contractor responsible for	
	warehousing MTS's inventory of spare Daktronics parts	
	(Attachment E). Effective July 1, 2022.	
	Total	\$33,787.90

1255 Imperial Avenue, Suite 1000, San Diego, CA 92101-7490 • (619) 231-1466 • sdmts.com

San Diego Metropolitan Transit System (MTS) is a California public agency comprised of San Diego Transit Corp., San Diego Trolley, Inc. and San Diego and Arizona Eastern Railway Company (nonprofit public benefit corporations). MTS member agencies include the cities of Chula Vista, Coronado, El Cajon, Imperial Beach, La Mesa, Lemon Grove, National City, Poway, San Diego, Santee, and the County of San Diego. MTS is also the For-Hire Vehicle administrator for nine cities.



SCHEDULE

There shall be no change to the schedule as a result of this amendment. Base period of the agreement shall remain effective through December 14, 2025.

PAYMENT

This contract amendment shall authorize additional costs not to exceed \$33,787.90. The total value of this contract including this amendment shall be in the amount of \$837,134.15. This amount shall not be exceeded without prior written approval from MTS.

Please sign and return the copy to the Contract Specialist at MTS. All other terms and conditions shall remain the same and in effect. Retain the other copies for your records.

Sincerely,

Sharon Cooney DN: cn-sharon Cooney - San Digo Metropolitan Trainst System, ou, email-sharon.cooney-sea Digo Metropolitan Trainst System, ou, email-sharon.cooney-sea discourse eus Date: 2022.06.22 06.21:44-0700'

Sharon Cooney, Chief Executive Officer

Agreed:

Dan Brault, President Electro Specialty Systems

Date: 06/23/2022

Attachments: A. Revised Scope Sections

- B. Revised Bid Form
- C. Nanov Display LCD Sign Maintenance
- D. Revised Service Schedule
- E. MTS Parts Inventory List

ATTACHMENT A REVISED SCOPE SECTIONS

5.7.4 AS-NEEDED REPAIR SERVICES

Contractor shall be responsible for diagnosing both hardware and software problems. In the event of a hardware issue, contractor shall make the necessary repairs. However, in the event of a software related issue, contractor shall contact MTS IT to resolve the issue. Contractor shall supply all labor materials necessary to provide as needed repair services on a Time and Materials basis. Services may be requested 24 hours a day, seven (7) days a week including holidays. Contractor shall consider this when submitting its pricing.

- A. General Requirements
 - 1. Contractor shall comply with all City, County, State, or Federal building laws, regulations, and code requirements in the performance of their work.
 - 2. Contractor shall be responsible for diagnosing the problem and making the necessary repairs.
 - 3. Contractor shall only perform work that is approved by MTS. Approval by the MTS Project Manager is required prior to any work being performed.
 - Prior to performing any repair services, Contractor shall provide a quote for the services to be performed. The quote shall include at minimum the following information:
 - Estimated hour(s) and hourly rate
 - At cost part(s) amount
 - Part percentage mark up
 - Date the service is to be performed and completed
 - Any work in excess of \$5,000 requires approval from MTS Procurement prior to commencement of services.
 - a. Contractor shall perform and complete each work order in the agreed upon manner and time period.
 - b. In the event of accidental site damage by the Contractor, Contractor shall be responsible to return the site to its original condition at no cost to MTS.
 - c. Contractor shall remove all debris generated while making repairs, replacement, or installation and leave the work area clean, "broom swept" state.
 - d. Unless otherwise stated, Contractor shall remove all equipment, materials, etc. as directed by MTS.
 - e. Contractor is responsible for clarifying with the MTS Project Manager any questions regarding the work that is to be performed.
 - f. All parts furnished in connection with repair of equipment shall be new and at least equal quality to the parts being replaced, and must be unconditionally guaranteed for a minimum period of 1 year or manufacturer's warranty, whichever is longer.

- g. All equipment removed or salvaged in conjunction with replacements (other than cabling and wires) must be returned to MTS Storeroom within five (5) days, along with a packaging slip describing where the parts were taken from, who replaced them under what work order number(s), and what parts were being replaced. MTS parts clerk must receive and sign off on all packing slips in person. Upon award MTS will inform the Contractor the location and contact information for the returns.
- h. Contractor shall be paid only for time spent on the premises performing the services required under the contract. Travel time, or related expenses, such as fuel, etc. will not be reimbursed.
- i. When the use of a scissor lift is needed to access signs, the Contractor may charge MTS for the hourly cost of the equipment at the billing rates set forth in the Contractor's Cost Proposal Form.
- j. Repairing Nanov signs. Joe will check with Thang.
- B. Non-Emergency Service Calls
 - 1. MTS expects the Contractor to give "priority" to service requests. Contractor is responsible for arriving at MTS site within twenty-four (24) hours of call, or at the beginning of the next business day.
 - 2. The non-emergency service calls shall be provided Monday through Friday, 7:00 am and 4:00 pm (excluding MTS holidays,).
 - 3. All repairs must be made at the time of the service call, unless otherwise agreed upon by MTS. Equipment cannot be removed without leaving a replacement that will keep the systems operational.
- C. Emergency Service Calls:
 - 1. For purposes of this contract, an emergency situation is any condition that requires immediate action to eliminate life or serious injury hazards to personnel, prevent loss or damage to MTS property, or restore essential services.
 - 2. For any service calls considered emergency by the MTS, Contractor must arrive within two (2) hours of the service call request. In the event that there are more requests than can be responded within two (2) hours, the contractor shall prioritize the emergency service requests.
- D. Hourly Rates

All estimated travel subsistence costs (i.e. mileage, fuel surcharge, etc.), projected to be utilized by the Contractor during the term of performance of any resultant Contract are to be absorbed, amortized, and incorporated into the Proposer's fully burdened unit per hour rates as set forth in the Cost Proposal Form.

- 1. Emergency and Non-Emergency Call Back Services shall be billed at the labor rates as set forth in the Cost/Price Proposal for the following categories:
 - a. Single Person Crew Straight Time Hourly Rate
 - b. Single Person Crew Outside of MTS Normal Business Hours (evenings, weekends and holidays) Hourly Rate
 - c. Two Person Crew Straight Time Hourly Rate
 - d. Two Person Crew Outside of MTS Normal Business Hours (evenings, weekends and holidays) Hourly Rate
- E. Replacement Parts

In the event that the Contractor need to purchase replacement parts (not covered in the scope of the contract) to repair equipment parts, materials and supplies shall be reimbursed by MTS based on actual cost plus the percent provided in the proposer's proposal. All pass-through expenses must be authorized by the designated MTS Project Manager. The maximum cost plus percent allowed shall not be more than a mark-up expense provided in the contractor's Cost/Price Proposal.

Contractor shall be responsible for warehousing MTS's spare Daktronics parts as listed in ATT18 at no additional cost. During the term of the agreement, the Contractor, shall list the MTS part used (if, any) on any subsequent invoices. MTS parts shall be billed at zero cost to the agency.

During the term of the agreement, Contractor shall be responsible for ensuring MTS Daktronics parts remain in the same condition, as when they were received.

At the end of the agreement, Contractor shall return any unused MTS parts to MTS. Both parties shall reconcile the Daktronics parts inventory. Contractor shall be responsible for paying MTS the actual cost of any Daktronics not accounted for in said reconciliation.

- F. Special Conditions
 - 1. The Contractor shall secure flagger requests as necessary for the execution of the work within Trolley stations.
 - 2. All work must be performed in such a manner as to minimize downtime of the DS and VMS system. The Contractor shall coordinate with MTS for normal working conditions and activities in progress and shall conduct the work in the least disruptive manner.
 - 3. The Contractor shall at its own expense, wherever necessary or required, provide safety devices and take such other precautions as may be necessary to protect life and property of the Contractor and

MTS.

- 4. MTS shall require correction of defective work or damages to any part of the DS and VMS unit or its appurtenances when caused by the Contractor's employees, approved subcontractors, equipment or suppliers. The Contractor shall correct all defective work and repair damages incurred immediately. Failure of the Contractor to proceed promptly with the necessary corrections, may result in liquidated damages.
- 5. MTS may require the Contractor to dismiss from the work such employees as they deem incompetent, careless, insubordinate, or otherwise objectionable, or whose continued employment on the work is deemed to be contrary to the public interest or inconsistent with the best interest of security.

ATTACHMENT B REVISED BID FORM

Instructions: For Table, please provide the Unit please of each type of equipment in the columnis labeled "Unit Please". The Unit Please of the hype of equipment in the columnis labeled "Unit Please". The Unit Please of the hype of equipment in the columnished "Unit Please". The Unit Please of the hype of equipment in the columnished "Unit Please". The Unit Please of the hype of equipment is the columnished "Unit Please". The Unit Please of the hype of equipment in the columnished "Unit Please" for the hype of equipment in the columnished "Unit Please". The annual As-Needed MaterialyPlease of the hype of equipment in the columnished "Unit Please" for the hype of each type of each

		Table I:DS §	Table I:DS & VMS PREVENTIVE MAINTENANCE SERVICES	VICES		Year One 1	12/15/20 - 12/14/21 Year Two		12/15/21 - 12/14/22 Year Three		12/15/22 - 12/14/23 Year Four		12/15/23 - 12/14/24 Year Five		2/15/24-12/14/25	Optional Year One 1	12/15/24-12/14/25 Optional Year One 12/15/25-12/14/26 Optional Year Two 12/15/26-12/14/27	Optional Year Two 1	12/15/26 - 12/14/2
					Annual														
Group	p Item	m Make	Model	Qty	Service	Unit Price	Item Total	Unit Price	Item Total	Unit Price	Item Total	Unit Price	Item Total	Unit Price	Item Total	Unit Price	Item Total	Unit Price	Item Total
	_				Frequency														
	4	Daktronics	Daktronics PD 192x40x7.62 UBA DS	118	1	\$ 117.00	\$ 13,806.00	\$ 121.68	\$ 14,358.24	\$ 126.55	\$ 14,932.57	\$ 131.61	\$ 15,529.87	\$ 136.87 \$	\$ 16,151.07	\$ 142.35	\$ 16,797.11	\$ 148.04	\$ 17,468.99
ςγ	2	Daktronics	Daktronics AF-6700-40-192-8-a-DF	8	1	\$ 117.00	\$ 936.00	\$ 121.68	\$ 973.44	\$ 126.55	\$ 1,012.38	\$ 131.61	\$ 1,052.87	\$ 136.87 \$	\$ 1,094.99	\$ 142.35	\$ 1,138.79	\$ 148.04	\$ 1,184.34
llo.	e	Daktronics	Daktronics PD 192x40x7.62 UBA SS	23	1	\$ 117.00	\$ 2,691.00 \$	\$ 121.68	\$ 2,798.64	\$ 126.55	\$ 2,910.59	\$ 131.61 \$	\$ 3,027.01	\$ 136.87 \$	\$ 3,148.09	\$ 142.35	\$ 3,274.01	\$ 148.04	\$ 3,404.97
ч	4	Daktronics	Daktronics PD 192x40x7.62 DS UBS	64	1	\$ 117.00	\$ 7,488.00 \$	\$ 121.68	\$ 7,787.52	\$ 126.55	\$ 8,099.02	\$ 131.61	\$ 8,422.98	\$ 136.87 \$	\$ 8,759.90	\$ 142.35	\$ 9,110.30	\$ 148.04	\$ 9,474.71
	ŝ		Daktronics PD 192x40x7.62 SMT/A D/S	21	1	\$ 117.00	\$ 2,457.00	\$ 121.68	\$ 2,555.28	\$ 126.55	\$ 2,657.49	\$ 131.61	\$ 2,763.79	\$ 136.87 \$	\$ 2,874.34	\$ 142.35	\$ 2,989.32	\$ 148.04	\$ 3,108.89
	9	NANOV	NBSDM-460LC-125-SAN ¹	47	4			\$ 231.92	\$ 32,700.72										
	2	Daktronics	Daktronics AF-6300-32X48-8-A-DF	24	1	\$ 117.00	\$ 2,808.00	\$ 121.68	\$ 2,920.32	\$ 126.55	\$ 3,037.13	\$ 131.61 \$	\$ 3,158.62	\$ 136.87 \$	\$ 3,284.96	\$ 142.35	\$ 3,416.36	\$ 148.04	\$ 3,553.02
	∞	Samsung	Samsung LH460MD (Pylon)	22	4	\$ 273.00	\$ 24,024.00 \$	\$ 283.92	\$ 24,984.96	\$ 295.28	\$ 25,984.36	\$ 307.09	\$ 27,023.73	\$ 319.37 \$	\$ 28,104.68	\$ 332.15	\$ 29,228.87	\$ 345.43	\$ 30,398.02
гяа	6	Keyser	BRT47 47" DISPLAY	6	4	\$ 223.00	\$ 8,028.00 \$	\$ 231.92	\$ 8,349.12	\$ 241.20	\$ 8,683.08	\$ 250.84 \$	\$ 9,030.41 \$	\$ 260.88 \$	\$ 9,391.62	\$ 271.31	\$ 9,767.29	\$ 282.17	\$ 10,157.98
	10		Daktronics PD 128x40x05 UBA ²	35	1	\$ 161.00	\$ 5,313.00 \$	\$ 167.44	\$ 5,525.52	\$ 174.14	\$ 6,094.82	\$ 181.10 \$	\$ 6,338.61 \$	\$ 188.35 \$	\$ 6,592.15	\$ 195.88	\$ 6,855.84	\$ 203.72	\$ 7,130.07
	11	NANOV	NISDM-460LH-SAN	28	4	\$ 223.00	\$ 24,976.00	\$ 231.92	\$ 25,975.04	\$ 241.20	\$ 27,014.04	\$ 250.84 \$	\$ 28,094.60 \$	\$ 260.88 \$	\$ 29,218.39	\$ 271.31	\$ 30,387.12	\$ 282.17	\$ 31,602.61
				Table	Table I Subtotals		\$ 92,527.00		\$ 128,928.80		\$ 100,425.48		\$ 104,442.50		\$ 108,620.20		\$ 112,965.01		\$ 117,483.61
				118	399														
		Tabl	Table II: AS-NEEDED LABOR & EQUIPMENT			Year One	12/15/20 - 12/14/21 Year Two		12/15/21 - 12/14/22 Year Three		12/15/22 - 12/14/23 Year Four		12/15/23 - 12/14/24 Year Five		2/15/24 - 12/14/25	Optional Year One 1	12/15/24 - 12/14/25 Optional Year One 12/15/25 - 12/14/26 Optional Year Two 12/15/26 - 12/14/27	Optional Year Two	12/15/26 - 12/14/2
			an a		Est.	Est.					-								

			Est.														
	ltem	Description	Qty/Annual No. of Hours	Unit Price	Item Total	Unit Price	Item Total	Unit Price	ltem Total	Unit Price	Item Total	Unit Price	Item Total	Unit Price	Item Total	Unit Price	Item Total
.	-	Single Person Crew - Straight Time Hourly Rate	120	\$ 108.00	0 \$ 12,960.00	\$ 112.32	\$ 13,478.40	\$ 116.81	\$ 14,017.54	\$ 121.49	\$ 14,578.24	\$ 126.34	\$ 15,161.37	\$ 131.40	\$ 15,767.82	\$ 136.65	5 16,398.53
L	2	Single Person Crew - Outside of MTS Normal Business Hours	20	\$ 124.00) \$ 2,480.00	\$ 128.96	\$ 2,579.20	\$ 134.12	\$ 2,682.37	\$ 139.48	\$ 2,789.66	\$ 145.06	\$ 2,901.25	\$ 150.86	\$ 3,017.30	\$ 156.90	3,137.99
L	'n	Two Person Crew - Straight Time Hourly Rate	40	\$ 184.00	0.360.00	\$ 191.36	\$ 7,654.40	\$ 199.01	\$ 7,960.58	\$ 206.97	\$ 8,279.00	\$ 215.25	\$ 8,610.16	\$ 223.86	\$ 8,954.57	\$ 232.82	\$ 9,312.75
L	4	Two Person Crew - Outside of MTS Normal Business Hours	20	\$ 208.00	0 \$ 4,160.00	\$ 216.32	\$ 4,326.40	\$ 224.97	\$ 4,499.46	\$ 233.97	\$ 4,679.43	\$ 243.33	\$ 4,866.61	\$ 253.06	\$ 5,061.28	\$ 263.19	\$ 5,263.73
1	2	Scissor Lift - Hourly Rate	10	\$ 160.00	1,600.00	\$ 166.40	\$ 1,664.00	\$ 173.06	\$ 1,730.56	\$ 179.98	\$ 1,799.78	\$ 187.18	\$ 1,871.77	\$ 194.66	\$ 1,946.64	\$ 202.45	\$ 2,024.51
		Table II	Table II Subtotals:		\$ 28,560.00		\$ 29,702.40		\$ 30,890.50		\$ 32,126.12		\$ 33,411.16		\$ 34,747.61	-,	\$ 36,137.51
				1		1		i			the first first state of the second	-	the second s				
		Table III: AS-NEEDED REPLACEMENT PARTS		Year One	12/15/20 - 12/14/21 Year Two	Year Two	12/15/21 - 12/14/22 Year Three	Year Three	12/15/22 - 12/14/23 Year Four	Year Four	12/15/23 - 12/14/24 Year Five	Year Five	12/15/24 - 12/14/25	Optional Year One	12/15/25 - 12/14/26	2/15/24 - 12/14/25 Optional Year One 12/15/25 - 12/14/26 Optional Year Two 1	12/15/26 - 12/14/27
	ltem	Description		% Mark Up	Item Total	% Mark Up	Item Total	% Mark Up	Item Total	% Mark Up	Item Total	% Mark Up	Item Total	% Mark Up	Item Total	% Mark Up	Item Total
-	-	A neural Matterials (Barts Allournee)			¢ 75 000 00		¢ 75,000,00		¢ 75.000.00		¢ 75 000 00		¢ 75.000.00		¢ 75,000,00		JE 000 00

			0.41 1001 T7/LT /7T - 07/CT /7T		22111 1021 77/2T /2T /7T - T7/CT /7T		100.1 100.1 CT /AT /TT - TT /CT /TT		DALL 1001 47/47 /77 - 07/07/77		nales las - eales la	Optional Leal One	17/17/17/17/00 0000000000000000000000000	Optional real two	- 07/07/77	12/22/27
Item	Description	% Mark Up	Item Total	% Mark Up	Item Total	% Mark Up	Item Total	% Mark Up	Item Total	% Mark Up	Item Total	% Mark Up	Item Total	% Mark Up	Item Total	Fotal
1	Annual Materials/Parts Allowance	100/	\$ 25,000.00	100/	\$ 25,000.00	1 00/	\$ 25,000.00	1 00/	\$ 25,000.00	100/	\$ 25,000.00	1 00/	\$ 25,000.00	1 00/	\$ 2	25,000.00
2	Materials markup	% OT	\$ 4,500.00	% OT	\$ 4,500.00	%OT	\$ 4,500.00	%OT	\$ 4,500.00	% OT	\$ 4,500.00	%OT	\$ 4,500.00		ŝ	4,500.00
	Table III Subtotals:		\$ 29,500.00		\$ 29,500.00		\$ 29,500.00		\$ 29,500.00		\$ 29,500.00		\$ 29,500.00		\$ 2	29,500.00
	L. 1															[
	Total Base Years	\$	837,134.15													
	Total Option Years	\$	360,333.73													
	Grand Total	\$	1,197,467.87													

¹ Added 47 NANOV units to the bid form. These items shall be serviced quarterly beginning April 1, 2022. ² Added 2 Daktronics units to the bid form. These items shall be serviced quarterly beginning March 1, 2023.

A-9

ATTACHMENT C NANOV DISPLAY LCD SIGN MAINTENANCE



NANOV DISPLAY LCD Sign Maintenance Manual

Description: Manuals for firmware updates, filter replacements, cable checklist, and dust cleaning.

May 19, 2021

Prepared by: <u>Compliance@nanovdisplay.com</u>

Table of Contents

1. Maintenance Cabling Checklist	3
2. Dust Cleaning	.5
3. Cable Checklist	9
4. Filter Replacement	.17
5. Firmware Updates2	:3

Maintenance Cabling Checklist

				Analog to Digital B/D -	
			Annia da Distat D/D	Green	
		Check Analog to Digital B/D set LED	Analog to Digital B/D	OFF	Analog to Digital Adapter power
				Green - Normal	check - Green
	Back light		Frame Rate Control B/D	OFF	Change B/D
	blinking (Frame Rate Control B/D		inverter Cable	Master cable	Two-pin controller check
	primary)			Slave cable	
				Flexible Flat Cable	
		Check cable	Low Voltage Differential	Frame Rate Control	
			System Cable	cable Analog to Digital B/D	
				cable	
			HDMI Connection check		
į		Check cable (overload)	Inverter Cable	Master cable	Two-pin controller check
				Slave cable	
	Back light OFF -			Check with testing	
	Refer manual	Check power	Switched Mode Power	device Terminal connecting	
		oneon powa	Supply LED check - green	cable check (including	
				terminal block)	
				Analog to Digital B/D -	
			Analog to Digital B/D	Green	
		Analog to Digital B/D set LED check	Analog to Digitar B/D	OFF	Analog to Digital Adapter power
		SELLED GIEGN	Frame Rate Control B/D	Green - Normal	
	LCD Screen Lining			OFF	Change B/D
			Flat Flexible Cable B/D	Status check	The size sector line
			Invertor Cable	Master cable Slave cable	Two-pin_controller_
		1		Flat Flexible Cable	
LCD		Cable check	Low Voltage Differential	Frame Rate Control	
			System Cable	cable	
			HDMI Connection check	Analog to Digital B/D	
			Input signal switching		
		Remote controller test	Power ON OFF		
			Brightness control		
			Green - input normal	LIDER - LL - L - J	
				HDMI cable check	Check with extra
			Red - No input	PC check	monitor and
		infared B/D color check			opposite monitor
			Yellow - No input		
			No color - Cable and B/D		
			connection check	Analysis to Distant D/D	
				Analog to Digital B/D - Green	
	LCD OFF	Analog to Digital B/D set LED check	Analog to Digital B/D	Green	Analog to Digital
				OFF	adapter power
					check - Green
			Frame Rate Control B/D -		
			Green		
		Check power	Switched Mode Power	Test power with	
			Supply LED check - green	testing device	
			RCB power board relay		
			check - Green		Two-pin controller
			Inverter cable	Master cable	check
				Slave cable	
				Flat Flexible cable	
		Cable check	Low Voltage Differential	Frame Rate Control	
			System Cable	cable	
			-	Analog to Digital B/D	
			HDMI Connection check	cable	
			THEM CONTROLION CHECK	k/	

	Brightness	Light sensor check	Sensor B/D connection check Server setting check	
1.2		Temperature sensor check	Server setting check Connection cable check	
	FAN Control	RCB power B/D relay status check	Switched Mode Power Supply check Power connecting cable wiring check (RCB power - DC12V)	
3.43		Check FAN extension B/D wining		
	Temperature	Temperature sensor	Server setting check	
	sensor	check	Connection cable check	
	Pixel sensor	Sensor check	Connection cable check Pixel sensor attached location check	
	Door sensor	Door switch check	Connection cable check	
	RCB power B/D	Relay status check	ON	Main power AC input cable connection check
Controller	power control	Rulay status utour	OFF	RCB main adapter power check Cable check
(RCB)	SUB power B/D	Relay status check	ON	Main power AC input cable connection check
	power control		OFF	RCB main adapter power check Check cable
	LED controller	Power cable check Communication cable check Server's control status		
1.00		check		
1.22		RS232 B/D connection check	1	
	Analog to Digital B/D observation	Analog to Digital B/D		
1	control	cable connection check		
		Main RCB UPT cable connection check		
신동, 비명		Main RCB UPT cable		
1.11	ON-LINE	Check HUB	Connection check Power adapter connection check	
	connecting	Check LTE router MAC address check IP collision check		t.
		(double side)		

NANOV DISPLAY DUST CLEANING

AUGUST 05, 2020

NBSDM-460LC-125-SAN

46" OUTDOOR DOUBLE-SIDED VMS LCD SIGNS SAN DIEGO MTS MODEL

Dust Cleaning Manual



CLEANING AND MANAGEMENT METHODS

- 1. Filter Exchange
 - a. Prefilter
 - i. Replace every 3 to 4 months (Dependent on location)
 - b. Hepa filter
 - i. Replace the Hepa filter every 6 months
- 2. External cleaning
 - a. Cleaning methods and precautions
 - i. After washing the water, wipe with a dry towel,
- 3. Interior cleaning

 \succ

a. Clean the inside with an air gun,


PRECAUTIONS FOR CLEANING

Do NOT Use an Iron Brush


NO high-pressure water injection

STEPS

1. Open the front door,

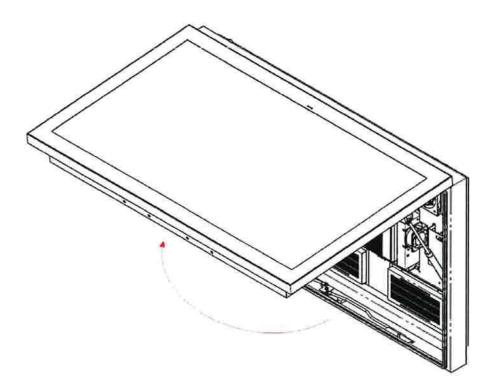


2. Remove screws,

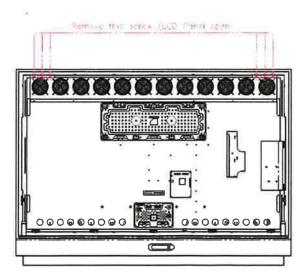




3. Separate LCD module from the front glass.

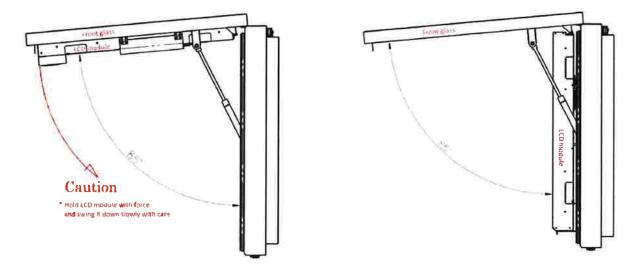

4. Clean.

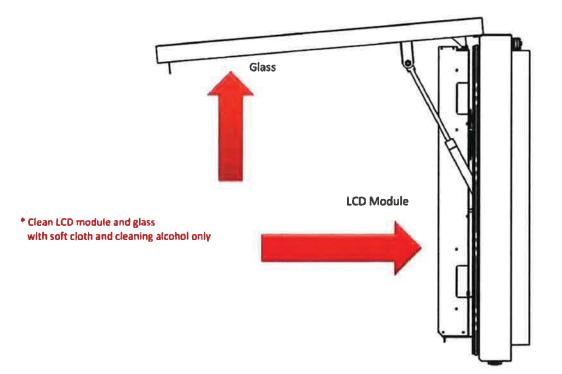

NANOV DISPLAY CABLE CHECKLIST

AUGUST 05, 2020

NBSDM-460LC

46" OUTDOOR DOUBLE-SIDED VMS LCD SIGNS SAN DIEGO MTS MODEL

Cabling Check List AD Boards to LCD Panel

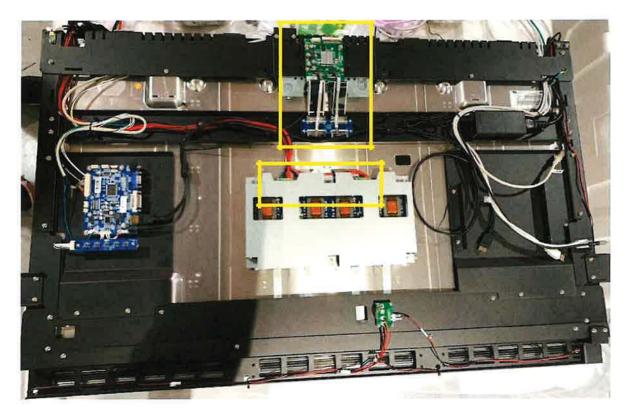


TABLE OF CONTENTS

- 1. Cable and Ribbon Connections
 - a. FRC Board
 - b. LCD Power
- 2. Checking the Power Status Indicators
 - a. AD Board Power
 - b. FRC Board Power
 - c. SMPS Power
 - d. RCB Power Board

CABLE AND RIBBON CONNECTIONS

- 1. Locate the FRC board as well as the LCD power cables as shown in the image below.
- 2. Verify that all cables are correctly and securely fastened.



FRC BOARD

- 1. Locate the Ribbons connected to the FRC board and verify that they are properly connected.
- 2. Lift the cover holding the ribbon in place.




3. Verify that the ribbon is placed all the way in and properly into the slots.





4. Close the cover to secure the ribbon in place.

5. Be sure to verify that all other cables connected to the FRC Board are not loose.

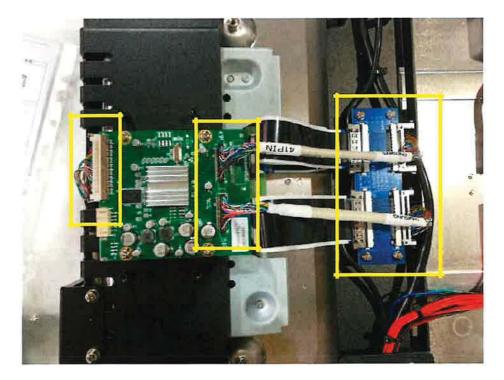


LCD POWER


- 1. One of these connections may have become loose resulting in the LCD panel not receiving any power.
- 2. Locate the power supply cables for the LCD panel Below the FRC board



3. Make sure that both cables are secure, you may want to try disconnecting and reconnecting the cables.

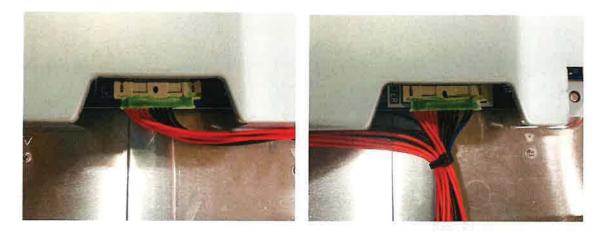


CHECKING THE POWER STATUS INDICATORS

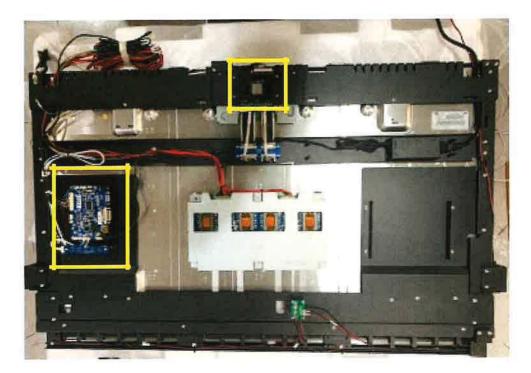


1. After checking the cables. Power on the unit and verify the following LED indicators are on.

AD BOARD POWER

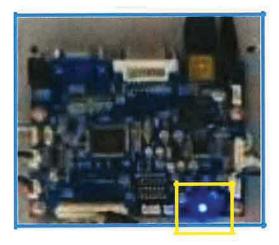


FRC BOARD POWER

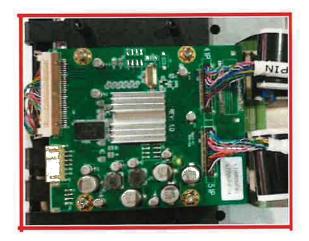

SMPS POWER



RCB POWER BOARD

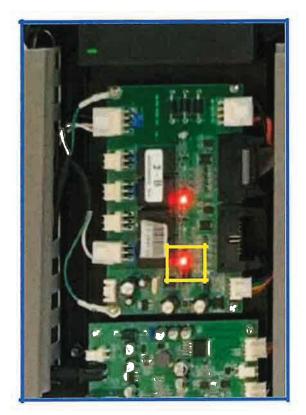

NANOV DISPLAY FILTER REPLACEMENT

AUGUST 05, 2020

NISDM-460LC-125-SAN

46" OUTDOOR DOUBLE-SIDED VMS LCD SIGNS SAN DIEGO MTS MODEL

Filter Replacement Manual

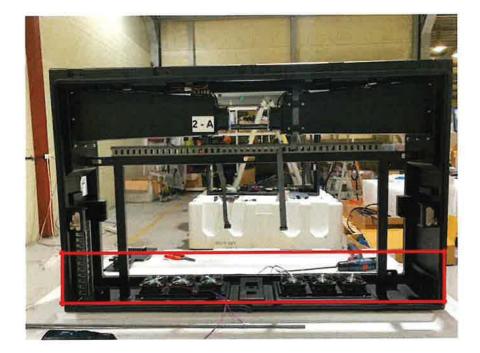


TABLE OF CONTENTS

- 1. Disassembly process
- 2. Filter removal method
- 3. Filter replacement method
- 4. Reassembly process

DEASSEMBLY PROCESS

1. Remove bolts.





SEMS (N) M4-10L

(N) : Nickel (S) : SUS

FILTER REMOVAL

1. Remove the fan bracket and Hepa filter.



2. Remove the pre-filter



FILTER REPLACEMENT METHOD

1. Install the prefilter.




2. Install the HEPA filter,



21 | Page

REASSEMBLY PROCESS

- 1. Check the direction of the fans.
- 2. Install the fan bracket by Screw bolts.

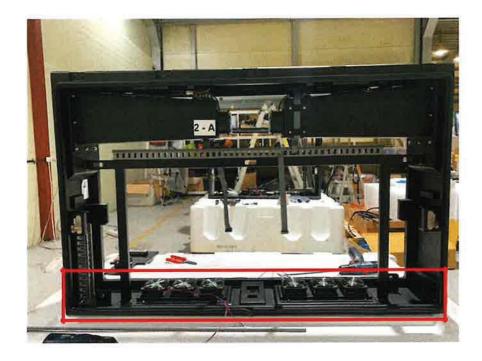



SEMS (N) M4-10L

(N) : Nickel (S) : SUS

NANOV DISPLAY FIRMWARE UPDATES

AUGUST 05, 2020

NBSDM-460LC-125-SAN

46" OUTDOOR DOUBLE-SIDED VMS LCD SIGNS SAN DIEGO MTS MODEL

Firmware Update Manual



TABLE OF CONTENTS

- 1. Server Login
- 2. Firmware Selection
- 3. Product Selection
- 4. How to Activate Updates
- 5. After Firmware Update Success
- 6. Firmware Selection Cable and Ribbon Connections

SERVER

- 1. Log in to the server. http://amazong3.nanov.info_
- 2. Click SETTINGS at the top.

Grigling Inc.		<u> </u>												
hooard E shlor d														
ital			-	File! Moving servor				8	Dirav					
7(7)	390(402)	.15	5	2			les.	7			0		
A 🛒 🕼 aji V urassigned	50	Admin	Name		Tamp. Likidle	Terrip. Ballanti	Tome. Tap	Brighthesis	FAN Spood	LCD Panacot	Fan Power	PC Power	Heater Peacer	Status
। 👷 🗰 इन्छ _न र । 候 🏙 च⊀ा		DIRIZONE	19.00,0022.4			1,	39. ¹ %.	Įw.	\$ <u>∽</u> ≥	04	0h	UP1	UP.	Concession of
ersten 🖷 🐂 1		6440019	unajusta.		125	104	38.6	176	654	(Di	D44	.74	60	-
j- 👷 🖿 Detärnen - 👷 🖿 (enjtert		Dav(2015	1336.0214		21	224	1314	18	254	05	CN-	0%	455	10000
	12.1	0.017017	498,624.9		201	2010	21+1	10s	479	3W	64	1322	0×2	2000000
- 😫 🖿 infmb		0,412019	1038 0464		3015	79 E	2515	ţn.	50R	$- \mathcal{D}_1$	્રમ	Qts		Sectored.
		"npr\$2013	1115 6484		53.44	: 9° 1	1510	1.6	424	60	û 9	0h	Q68	Sec. 1
		0.00010	1.051 (1051) 6192		1210	jipe,	214	Jth	.72	174	94	$C_{2,2,0}$	1344	(Section)
	3	Der62019	1945,9528 PMA		1710	2110	3440	194	1520	01	C/1	Q24	314	Carried B
	0.0	GALTING	14-5 000		1914	24-0	1012	244	154	*#1	5142	กห	942	SHORE
	10	0345012	9-15 (298.6		3Q.67	. M.	~~·	(7%)	- 14 Be	3h	C14	70	(74) -	Entire)
	240	2012:019	1945 293A		2215	T.C.	3440	28-1	10 M	24	(24	0%	014	Enuel
	110	Dam2019	19V4_OVER		15.7	121	8917	34n.	™£wA	24	Cvii (25	$C_0 h^{\pm}$	Constant Property lies

3. Activate the firmware to be installed by clicking on the button.

0.000							
	Activation	200	Furthermone Nation			Upload date	
			-W 1432 DHCP	2	71.00	2020-06-04 C 3J 34	Ster
			FW 50 12 14 8	,	0.948	2016 10 60 61 83.06	2010
		8	FW_3417 32.5 A		da (j. c.B.	2920 06 HM C 1/2 11	1000
		×	$(n \Pi) > c_2$		1. MIG	2020-06-05-04-45-01	Deveta
		3i -	N 3647 3247	6	1946	1020-06-05 28-11	299
	<u> </u>		(M 241 12 2 4	3	Hield	2020 -05 /4.43 45	1000
	0	×	νο 1,252Σ.W	9	13.549	2020-02-09-03-33:09	389
shuw 30	1.1						



Disk

4. Go to the EQUIPMENT page from the top menu bar.

		= D2	ashboard	Equipment	Settings	🖀 Members	🛓 Profile
Equ Horre	ipment Co Equipment	ontrol					
	Equip Info	Condition	Control Set	Control Power	History	1	

5. Select an administrator. (choose one manager at a time)

Reywords	B store							
	5 40	hamo	٠	Тури	Adman	IP	MAC	Statute
 In Annun In Insuentat 	- a	H0H6_5014		æ	SOMTS	10,49,2,105	75-83-05-20-94KA	1003
i anyo.	3	NIGLAS (METR)			Der 12	10.622.137	20273207620794575	and the second s
- In darchiti	19	եմքանելին։ տ		37	icar "i	16010311110	2018-1-2014-2-2014	191-170
	10	507:45 ATB			STAN TO	192 168/1112	75.53.05.20m5 -	500 (N)
M Products		NALLS VELA		1+3	5.29875	the 2 for	T SAME DUALS	1000
a with sprus	э.	50C49, (038		-	X0M15	10 - 12 124	712 05.22 OF 22	21116
₩ III IZI LINE ₩ III OFF LINE		ARDER JORA		200	5.214.55	Lo e r - Ja	82 - > 20494542	-
a 🥑 🖿 Operation Million 🚽 🍽 Auto		tu(Sah_30ad)		-17	21475	10 t e - 10 ¹⁰	124113220 (st lot 1	
😥 🖿 Manup		*4045_003A		3	55.675	10279224 192	1210/01 2016 dT	Contraction in which the
 # ₩ 0.0500 # ₩ 0.0500 	53.	$\Pi_{i}^{n} \mathcal{A}^{n}_{i} \subset \mathcal{A}^{n}_{i} \subset \mathcal{A}^{n}_{i}$		G.u	59475	10 (60 % 10	796 (\$450 ALE)	Bel (19)
원 배 <u>17</u> #- 달 18 505	- Uni	MIDAL OIFA		12.5	2 1120	147 16 · C 34	0.9901 0.9470	0000
🥰 🖿 Cashka 🛒 🍽 Cashka		103-46 DIGB		-73	0.0475	15 14 10 33	129605206461	der time
 # ₩ Equipment is Gat # ₩ say 	14 j	1-041-01*4		б.	000-	197 M R C (2	a kistovu zakse	THE OWN

6. Select products to install. (online access required)

leywards	19. June 14						
a 🔓 🛤 Acrivit III 🖣 pressigned	15.5	R4046_601A		501/15	10,69.2.105	P0.83.0520-9464	0200
tu, 🗮 anyak		Science Service	1.0	-J.MATS-	10.0.0.014	ST TOWNSHIP	Excess .
in gia , m gaiz26th	9	5010 - 12 12 C.A.	5	704/15	1421020144	76.83.25.20.51.55	21.10
🖿 Janstanner 🖿 ungfött	ų.	50545 - 121 A	65	STAPT.	142 (al.) 155	maxint (bes v	1991 - 1993 -
💓 🍽 SDATTS 🔄 🖿 SEATA		Webbar its ch	5× 8	7,25(75	$\{h_{k,l,m}\}_{l=1,\dots,l}$	n (10%23/04/	. H + 14
 March Accession March Statut 	2	WELL ()	6,3	5 16(15	(44/m) (54	12-02-120-044	(mark)
₩ In Orici is ₩ N Official		×1 -0 UG4+		320175	\$9	20 USIU241	The case
A M B Cression Note		" ((Landy _ Card))	10	J21415	10000	12 2 X // 2 2 1 12 4	
🚽 🍽 Manjar		12D46_029A	51	516475	100103-000	19902 20680	01111
€#3 ₩₩3	220	WE :: 1973	5.i	5764T	-1 where we	2401.5100.6123	267.6798
(新聞) (1995) (王) (1995)	00	4004 017A	,1	\$2×175	192:53:234	10.6307 (SLF)	00000
■ Lo +d		Incar \$10%		10675	210 (1) 421	1963 (* 15 646 V	-
A 🔮 🖼 Equipment of state 💣 🛍 state	10	$E_{del}^{(2)} = e^{-\frac{1}{2}(-\frac{1}{2}-\frac{1}{2})} + 0$		jul; i	14.000	1.41.1.174-1	1

5. Click on EQUIPMENT INFORMATION

quipment Control		
·		
Band Hite Continue C	ntrol Seet Control Power Hestory	
Name:	N (346_001A	
Remarks	46 Doutre	
Admin:	SDMT5	* 1
Туре.	G3	
Status:	(max)	
IP:	10.69.2 105	
MAC	70293 D5 2D 04 14	
Version	CVY 12:31	
Use Firmware Update:	4	
Equipment in Use:	AL	

6. Activate firmware update to "YES".

Dashtoord	丁 Ecuprient O Settings 答 Members 五 Profile	1 sk. sleet 12 1 GP - 52 GB 163 % 1 reel 🕜 Nanovi A 👘 🔺 Logio
Equipment Control		
Equip Info Condition Control 5	Set Control Power leatory	
Name:	(k)Dec. (V*A	
Remarks:	46 Dour≈e	
Admin:	50M75	
Туре	61	×
Statues		
01	10.94 105	
MAC	70 93 D5 20 C+ 4	
Version.	iliçei	
Use Firmmare Update:	83	<u></u>
Equipment in Use:	- A2 - 775	
Cancel Seer thanges		
Love changes. Change the binned de cast alow Sens changes of change the asserbilis initiated bence	n en	

7. Save the changes by clicking SAVE CHANGES.

NANDV II Dashbas	😒 Ecupment 🥥 Settings 👹 Members 🛕 Profile	Disk uster 12 5CB / 52CB dafe free
quipment Control		
Equipment		
Equipunto Condition Co	trd Set Control Power History	
cditifi - a common -	n marka mananana amin'ny faritr'i Andre I	
Name:	× 046_001Å	
Romarku:	46 Double	
Admin:	STMICS	
Туре:	63	
Status:	(mont)	
rP:	10.89_2105	
MAC	7%8\$05,20.0404	
Version	PW 323*	
Use Firmware Update:	Q	
Equipment in Use:		
Later Sandharan		
a da ser e para a ser e		

- 8. Firmware will be installed within 5 to 10 minutes.
- 9. Refresh your browser and return to the same page.
- 10. Check to see if the firmware has been updated. If so, disable firmware update by selecting "NO"

Darchboard	🗇 Equipment 🛛 Servegs 👹 Members 🛔 P	Pra(3e	Disk Linds 22 5GB 62GB 43R (men 🕐 handrika 🧐 Laga
Equipment Control			
ไปบุ่ง Mfu Corodiam Gorab	tol Seri. Control Power - Hutary		
M.8770.	MID46 0244		
Remarks	ib ∴ sabi¢		
Ashersier	517(17)		
Турис	(₄ %		
Status.	and it.		
(P*	1		
68.8,C:	123.55 0024		
Aturgou	PH 5/31		
Use Ferriere Update	10		
Equipment of User	0)B		
	C		
Take Swedness			
Sea serger d'angementited terraissie			

11. Save the changes by clicking SAVE CHANGES.

MANDIN El Dashboard	Equipment 🛛 Settings 👹 Members 🛕 Profile	Disk used: 22 5GB / 62G8 f6.9% Free 🙆 NanovillA 🛛 🏟 Log o
Equipment Control		
Equip into Control Set	Cantrol Power History	
Name:	ND46,001A	
Remarks:	46 Double	
Adonia:	SOMTS	* 110117
Тура;	G	÷
Statue		
19t	10 (4.2.105	
MAC	7238057010424	
Verstan;	ow 1231	
Use Firmmare Update:	No	
Equipment in Use:		

12. Click SETTINGS at the top,

Dashbord	รรมถึง 🕲 ไปปุงสุดทาง	aş (9 1.00	ngi kinnba	73 🛔 (řídás							Anta Hadi J	57 al 1 63 68 18	5)w ntoj		in ragori
Slartun			-	פונהן קסאונט העוסנ				-	Datir						-
7(7)	390(402)		.10	5	2 #.			0.00	7 1:000			0			(ette)
 ₩ Bb. 40 ₩ unussigned 	-	daleman	Pparton.		a Turnp. Maisle	Temp. Bélésen	Tomp Top	Begletsess	PAN Speed	LCD Power	Lan Pàndr	PC Parates	Heatur Pewer	\$1.atus	
ME in Seyre MF in the		0202019	14.25_002.4			10%	5	19	951e	м	$I_{\mu} A_{\theta}$	(Re	29.9	-mine	
🚽 🖿 Derdanoe		0484214	1 = 10 jul 71		6%.	Berk	44	w'-t	1.649	1.01	6.41	196	1012	14-626	
🔮 🛍 6 6,31 ST		ちゃりたけち	(19) 5 M		977	10	1715	16	*Q-4	16	$\mathbb{C}^{q_{j}}$	7%		Terrist.	
🚽 🖬 SZANTS 📑 📾 SDATA	0.00	0100010	1499		265	295	167	100	44700	394	1,0%	.3%		Section.	
💓 🖿 🔺 11 V		Dancara	1933 9498		2011	245	的人	<i>[</i> /±	n090	di.	25	54		Case of the local division of the local divi	
		Dat2015	1930 - Mari				4.17	'a,	2,14	C/F 6	C s	(JPA	.87	Terriski s	
		Dart20 H	221 0012 4012		100	20 A	1978	9m	1519	2%	ι,e	Jhr	$= 2^{k-1}$	Container .	
	(8)	De1219	1945 UC20 ANK		<i>x</i> ; :		1,,C	1h	154	04	CM .	24	JFF	E	
		Sart2 a P	(4) (S LE AL			79.1	11**	214	1° le	*41	44	36	- 11	-	
		0,01, 19	1943 (468				614	Ja.	19.16	-34	5Pi	ψth.	719 B	Entre .	
	100	0.602018	1240 0914		10121 a 11 - 11 -	100	34"2	395	$a_i a_j p$	(14)	154	i⊉ra	신터	Server B	
		Gendony	10-15 Della		ð 7		1411	84.	2013 ²	l,	Ú, m	24	-542		
	506	$g_{A}(\xi_{a}^{0},\varphi^{1})$	1946-11-16-63(6		dire.	Spall:	11.0	2.8	****	1764	1941	Ciri		Example 1	
	596	540 L 21 8	1965 J.J. 9 2064		01	227	$J\!2^{\prime\prime}$	1 h	, tai	1.94	D9	3.		Section 2	

5. Disable completed firmware.

ar over et Activations	No	Firmware Name	• Invia		
	a l	\$4,2555-0	11.14		3444
		177-5432 (2 ± 4	11111		:000
	91	cdr_3=32.003.4	01642	0 (988-%/849-000)	2res
	3	NY 3231 1802	1154	(7020-01.00.00.00.00.00.00.00.00.00.00.00.00.0	Bette
	3	46,3431 5344	9464	200506-05-08-04-14	244
	2	1 (, 5 2 d) - 5 2 3 +	* 59	2004-01-04 (842-23	See
0	12	FA_3235 (0H 0P	15540	2520.56 00103 12.08	3140



ATTACHMENT D REVISED SERVICE SCHEDULE

Station/Name	Stop Description	Location	Route	Туре	Dimension	Model	Jan I		r Apr May					
Otay Mesa Transit Center Otay Mesa Transit Center Otay Mesa Transit Center	OMTC-1 Otay Mesa Transit Center OMTC-2 Otay Mesa Transit Center OMTC-3 Otay Mesa Transit Center	TC-Bus TC-Bus TC-Bus	225 (non BRT 905/ 909/950 225 (non BRT 905/ 909/950 225 (non BRT 905/ 909/950	NANOV	47.24x30.12x12.04 47.24x30.12x12.04 47.24x30.12x12.04	NISDM-460LH-SAN NISDM-460LH-SAN NISDM-460LH-SAN		1 1			1		1 1	
Otay Mesa Transit Center Millenia Station	OMTC-3 Otay Mesa Transit Center 88959-1 Millenia Station	TC-Bus E/B	225 (non BRT 905/ 909/950 225 NB	NANOV NANOV	47.24x30.12x12.04 47.24x30.12x12.04	NISDM-460LH-SAN NISDM-460LH-SAN		1		L	1		1	
Millenia Station Otay Ranch Station Otay Ranch Station	88959-2 Millenia Station 88957-1 Otay Ranch Station 88957-2 Otay Ranch Station	E/B N/B N/B	225 NB 225 NB 225 NB	NANOV NANOV NANOV	47.24x30.12x12.04 47.24x30.12x12.04 47.24x30.12x12.04	NISDM-460LH-SAN NISDM-460LH-SAN NISDM-460LH-SAN		1 1			1		1 1	
Santa Venetia Station Santa Venetia Station	88955-1 Santa Venetia Station 88955-2 Santa Venetia Station	W/B W/B	225 NB 225 NB	NANOV NANOV	47.24x30.12x12.04 47.24x30.12x12.04	NISDM-460LH-SAN NISDM-460LH-SAN		1			1		1	
Lomas Verdes Station Lomas Verdes Station Heritage Station	88953-1 Lomas Verdes Station 88953-2 Lomas Verdes Station 88951-1 Heritage Station	W/B W/B W/B	225 NB 225 NB 225 NB	NANOV NANOV NANOV	47.24x30.12x12.04 47.24x30.12x12.04 47.24x30.12x12.04	NISDM-460LH-SAN NISDM-460LH-SAN NISDM-460LH-SAN		1 1			1		1	
Heritage Station East Palomar Station East Palomar Station	88951-2 Heritage Station 90515-1 East Palomar Station 90515-2 East Palomar Station	W/B W/B W/B	225 NB 225 NB 225 NB	NANOV NANOV NANOV	47.24x30.12x12.04 47.24x30.12x12.04 47.24x30.12x12.04	NISDM-460LH-SAN NISDM-460LH-SAN NISDM-460LH-SAN		1		L	1		1	
East Palomar Station Heritage Station	90514-1 East Palomar Station 88950-1 Heritage Station	E/B E/B	225 SB 225 SB	NANOV NANOV	47.24x30.12x12.04 47.24x30.12x12.04	NISDM-460LH-SAN NISDM-460LH-SAN		1 1		L	1		1	
Heritage Station Lomas Verdes Station Lomas Verdes Station	88950-2 Heritage Station 88952-1 Lomas Verdes Station 88952-2 Lomas Verdes Station	E/B E/B E/B	225 SB 225 SB 225 SB	NANOV NANOV NANOV	47.24x30.12x12.04 47.24x30.12x12.04 47.24x30.12x12.04	NISDM-460LH-SAN NISDM-460LH-SAN NISDM-460LH-SAN		1 1 1			1		1	
Santa Venetia Station Santa Venetia Station	88954-1 Santa Venetia Station 88954-2 Santa Venetia Station	E/B E/B	225 SB 225 SB	NANOV NANOV	47.24x30.12x12.04 47.24x30.12x12.04	NISDM-460LH-SAN NISDM-460LH-SAN		1		L	1		1	
Otay Ranch Station Otay Ranch Station Millenia Station	88956-1 Otay Ranch Station 88956-2 Otay Ranch Station 88958-1 Millenia Station	S/B S/B W/B	225 SB 225 SB 225 SB	NANOV NANOV NANOV	47.24x30.12x12.04 47.24x30.12x12.04 47.24x30.12x12.04	NISDM-460LH-SAN NISDM-460LH-SAN NISDM-460LH-SAN		1 1			1		1 1 1	
Millenia Station San-Ysidro-WB1 San-Ysidro-WB2	88958-2 Millenia Station 75000-1 Blue Line 75000-2 Blue Line	W/B SouthLine SouthLine	225 SB 1	NANOV Daktronics Daktronics	47.24x30.12x12.04 192x40x7.62 192x40x7.62	NISDM-460LH-SAN PD 192x40x7.62 UBA DS PD 192x40x7.62 UBA DS		1		1	1		1	
San-Ysidro-WB3 San-Ysidro-WB4	75000-2 Blue Line 75000-3 Blue Line 75000-4 Blue Line	SouthLine SouthLine SouthLine	1 1 1	Daktronics Daktronics	192x40x7.62 192x40x7.62 192x40x7.62	PD 192x40x7.62 UBA DS PD 192x40x7.62 UBA DS PD 192x40x7.62 UBA DS				1				
Beyer-Blvd-EB1 Beyer-Blvd-EB2 Beyer-Blvd-WB1	75003-1 Blue Line 75003-2 Blue Line 75002-1 Blue Line	SouthLine SouthLine SouthLine	1 1 1	Daktronics Daktronics Daktronics	192x40x7.62 192x40x7.62 192x40x7.62	PD 192x40x7.62 DS UBS PD 192x40x7.62 DS UBS PD 192x40x7.62 DS UBS				1				
Beyer-Blvd-WB2 Iris-Avenue-EB1	75002-2 Blue Line 75005-1 Blue Line	SouthLine SouthLine	1 1 1	Daktronics Daktronics	192x40x7.62 192x40x7.62	PD 192x40x7.62 DS UBS PD 192x40x7.62 DS UBS				1				
Iris-Avenue-EB2 Iris-Avenue-WB1 Iris-Avenue-WB2	75005-1 Blue Line 75004-1 Blue Line 75004-1 Blue Line	SouthLine SouthLine SouthLine	1 1 1	Daktronics Daktronics Daktronics	192x40x7.62 192x40x7.62 192x40x7.62	PD 192x40x7.62 DS UBS PD 192x40x7.62 DS UBS PD 192x40x7.62 DS UBS				1 1				
Palm-Avenue-EB1 Palm-Avenue-EB2	75007-1 Blue Line 75007-2 Blue Line	SouthLine SouthLine	1 1	Daktronics Daktronics	192x40x7.62 192x40x7.62	PD 192x40x7.62 DS UBS PD 192x40x7.62 DS UBS				1				
Palm-Avenue-WB1 Palm-Avenue-WB2 Palomar-Street-EB1	75006-1 Blue Line 75006-1 Blue Line 75009-1 Blue Line	SouthLine SouthLine SouthLine	1 1 1	Daktronics Daktronics Daktronics	192x40x7.62 192x40x7.62 192x40x7.62	PD 192x40x7.62 DS UBS PD 192x40x7.62 DS UBS PD 192x40x7.62 DS UBS		_		1 1	\square			
Palomar-Street-EB2 Palomar-Street-WB1	75009-2 Blue Line 75008-1 Blue Line	SouthLine SouthLine	1	Daktronics Daktronics	192x40x7.62 192x40x7.62	PD 192x40x7.62 DS UBS PD 192x40x7.62 DS UBS				1	H			
Palomar-Street-WB2 H-Street-EB1 H-Street-EB2	75008-2 Blue Line 75011-1 Blue Line 75011-2 Blue Line	SouthLine SouthLine SouthLine	1 1 1	Daktronics Daktronics Daktronics	192x40x7.62 192x40x7.62 192x40x7.62	PD 192x40x7.62 DS UBS PD 192x40x7.62 DS UBS PD 192x40x7.62 DS UBS				1 1 1	\parallel			
H-Street-WB1 H-Street-WB2	75010-1 Blue Line 75010-2 Blue Line	SouthLine SouthLine	1 1	Daktronics Daktronics	192x40x7.62 192x40x7.62	PD 192x40x7.62 DS UBS PD 192x40x7.62 DS UBS				1	H			
E-Street-EB1 E-Street-EB2 E-Street-WB1	75013-1 Blue Line 75013-2 Blue Line 75012-1 Blue Line	SouthLine SouthLine SouthLine	1 1 1 1	Daktronics Daktronics Daktronics	192x40x7.62 192x40x7.62 192x40x7.62	PD 192x40x7.62 DS UBS PD 192x40x7.62 DS UBS PD 192x40x7.62 DS UBS				1 1				
E-Street-WB2 24th-Street-EB1	75012-2 Blue Line 75015-1 Blue Line	SouthLine SouthLine	1 1	Daktronics Daktronics	192x40x7.62 192x40x7.62	PD 192x40x7.62 DS UBS PD 192x40x7.62 DS UBS				1				
24th-Street-EB2 24th-Street-WB1 24th-Street-WB2	75015-2 Blue Line 75014-1 Blue Line 75014-2 Blue Line	SouthLine SouthLine SouthLine	1 1 1	Daktronics Daktronics Daktronics	192x40x7.62 192x40x7.62 192x40x7.62	PD 192x40x7.62 DS UBS PD 192x40x7.62 DS UBS PD 192x40x7.62 DS UBS				1 1 1				
8th-Street-EB1 8th-Street-EB2 8th-Street-WB1	75017-1 Blue Line 75017-2 Blue Line 75016-1 Blue Line	SouthLine SouthLine SouthLine	1 1 1 1	Daktronics Daktronics Daktronics	192x40x7.62 192x40x7.62 192x40x7.62	PD 192x40x7.62 DS UBS PD 192x40x7.62 DS UBS PD 192x40x7.62 DS UBS				1				
8th-Street-WB1 8th-Street-WB2 Pacific-Fleet-EB1	75016-1 Blue Line 75016-2 Blue Line 75107-1 Blue Line	SouthLine SouthLine SouthLine	1 1 1	Daktronics Daktronics Daktronics	192x40x7.62 192x40x7.62 192x40x7.62	PD 192x40x7.62 DS UBS PD 192x40x7.62 DS UBS PD 192x40x7.62 DS UBS				1				
Pacific-Fleet-EB2 Pacific-Fleet-WB1 Pacific-Fleet-WB2	75107-2 Blue Line 75106-1 Blue Line 75106-2 Blue Line	SouthLine SouthLine SouthLine	1 1 1	Daktronics Daktronics Daktronics	192x40x7.62 192x40x7.62 192x40x7.62	PD 192x40x7.62 DS UBS PD 192x40x7.62 DS UBS PD 192x40x7.62 DS UBS				1 1				
Harborside-EB1 Harborside-EB2	75105-1 Blue Line 75105-2 Blue Line	SouthLine SouthLine	1 1 1	Daktronics Daktronics	192x40x7.62 192x40x7.62	PD 192x40x7.62 DS UBS PD 192x40x7.62 DS UBS				1				
Harborside-WB1 Harborside-WB2 Barrio-Logan-EB1	75104-1 Blue Line 75104-2 Blue Line 75019-1 Blue Line	SouthLine SouthLine SouthLine	1	Daktronics Daktronics Daktronics	192x40x7.62 192x40x7.62 192x40x7.62	PD 192x40x7.62 DS UBS PD 192x40x7.62 DS UBS PD 192x40x7.62 DS UBS				1				
Barrio-Logan-EB2 Barrio-Logan-WB1	75019-1 Blue Line 75019-1 Blue Line 75018-1 Blue Line	SouthLine SouthLine	1 1 1	Daktronics Daktronics	192x40x7.62 192x40x7.62	PD 192X40x7.62 DS UBS PD 192X40x7.62 DS UBS PD 192X40x7.62 DS UBS				1				
Barrio-Logan-WB2 12th-Imperial-EB1 12th-Imperial-EB2	75018-2 Blue Line 75103-1 Blue Line 75103-2 Blue Line	SouthLine Downtown Downtown	1 1 1 1	Daktronics Daktronics Daktronics	192x40x7.62 192x40x7.62 192x40x7.62	PD 192x40x7.62 DS UBS PD 192x40x7.62 DS UBS PD 192x40x7.62 DS UBS			1	1				
12th-Imperial-EB3 12th-Imperial-EB4	75103-3 Blue Line 75103-4 Blue Line	Downtown Downtown	1	Daktronics Daktronics	192x40x7.62 192x40x7.62	PD 192x40x7.62 DS UBS PD 192x40x7.62 UBA DS			1					
12th-Imperial-WB1 12th-Imperial-WB2 12th-Imperial-WB3	75102-1 Blue Line 75102-2 Blue Line 75102-3 Blue Line	Downtown Downtown Downtown	1 1 1 1	Daktronics Daktronics Daktronics	192x40x7.62 192x40x7.62 192x40x7.62	PD 192x40x7.62 DS UBS PD 192x40x7.62 UBA DS PD 192x40x7.62 DS UBS			1					
12th-Imperial-WB4 Mills-Building-INFO (Parking)	75102-4 Blue Line IMT-1 Green Line	Downtown IMT_INFO	1	Daktronics Daktronics	192x40x7.62 192x40	PD 192x40x7.62 DS UBS AF-6700-40-192-8-a-DF		_	1					
Imperial-Terminal-EB1 Imperial-Terminal-EB2 Imperial-Terminal-EB3	75100-1 Green Line 75100-2 Green Line 75100-3 Green Line	Bayside Bayside Bayside	1 1	Daktronics Daktronics Daktronics	192x40x7.62 192x40x7.62 192x40x7.62	PD 192x40x7.62 UBA SS PD 192x40x7.62 UBA SS PD 192x40x7.62 UBA SS			1					
Park-Market-EB1 Park-Market-EB2	75093-1 Blue Line 75093-2 Blue Line	Downtown Downtown	1	Daktronics Daktronics	192x40x7.62 192x40x7.62	PD 192x40x7.62 UBA DS PD 192x40x7.62 UBA DS			1					
Park-Market-WB1 Park-Market-WB2 City-College-EB1	75092-1 Blue Line 75092-2 Blue Line 75091-1 Blue Line	Downtown Downtown Downtown	1 1 1	Daktronics Daktronics Daktronics	192x40x7.62 192x40x7.62 192x40x7.62	PD 192x40x7.62 UBA DS PD 192x40x7.62 UBA DS PD 192x40x7.62 SMT/A D/S			1					
City-College-EB2 City-College-WB1 City-College-WB2	75091-2 Blue Line 75090-1 Blue Line	Downtown Downtown	1	Daktronics Daktronics	192x40x7.62 192x40x7.62	PD 192x40x7.62 SMT/A D/S PD 192x40x7.62 UBA DS			1					
Fifth-Avenue-EB1 Fifth-Avenue-EB2	75090-2 Blue Line 75089-1 Blue Line 75089-2 Blue Line	Downtown Downtown Downtown	1 1 1	Daktronics Daktronics Daktronics	192x40x7.62 192x40x7.62 192x40x7.62	PD 192x40x7.62 SMT/A D/S PD 192x40x7.62 DS UBS PD 192x40x7.62 DS UBS			1					
Fifth-Avenue-WB1 Fifth-Avenue-WB2 Civic-Center-EB1	75088-1 Blue Line 75088-2 Blue Line 75086-1 Blue Line	Downtown Downtown Downtown	1	Daktronics Daktronics Daktronics	192x40x7.62 192x40x7.62 192x40x7.62	PD 192x40x7.62 DS UBS PD 192x40x7.62 DS UBS PD 192x40x7.62 UBA DS			1					
Civic-Center-EB2 Civic-Center-WB1	75086-2 Blue Line 75087-1 Blue Line	Downtown Downtown	1 1 1	Daktronics Daktronics	192x40x7.62 192x40x7.62	PD 192x40x7.62 UBA DS PD 192x40x7.62 UBA DS			1					
Civic-Center-WB2 Courthouse-EB1 Courthouse-EB2	75087-2 Blue Line 75109-1 Orange Line 75109-2 Orange Line	Downtown Downtown Downtown	1 1 1 1	Daktronics Daktronics Daktronics	192x40x7.62 192x40x7.62 192x40x7.62	PD 192x40x7.62 UBA DS PD 192x40x7.62 UBA DS PD 192x40x7.62 UBA DS			1					
America-Plaza-INFO America-Plaza-EB1	75084-3 Blue Line 75084-1 Blue Line	AMP_INFO Downtown	1 1	Daktronics Daktronics	192x40 192x40x7.62	AF-6700-40-192-8-a-DF PD 192x40x7.62 UBA DS			1					
America-Plaza-EB2 America-Plaza-WB1 America-Plaza-WB2	75084-2 Blue Line 75085-1 Blue Line 75085-2 Blue Line	Downtown Downtown Downtown	1 1 1 1	Daktronics Daktronics Daktronics	192x40x7.62 192x40x7.62 192x40x7.62	PD 192x40x7.62 UBA DS PD 192x40x7.62 UBA DS PD 192x40x7.62 UBA DS			1					
SantaFe-Depot-INFO1 SantaFe-Depot-INFO2	SFD-1 Green Line SFD-2 Green Line	SFD_INFO SFD_INFO	1	Daktronics Daktronics	192x40x7.62 192x40x7.62	AF-6700-40-192-8-a-DF AF-6700-40-192-8-a-DF			1					
Gaslamp-Quarter-EB1 Gaslamp-Quarter-EB2 Gaslamp-Quarter-WB1	75098-1 Green Line 75098-2 Green Line 75099-1 Green Line	Bayside Bayside Bayside	1 1 1	Daktronics Daktronics Daktronics	192x40x7.62 192x40x7.62 192x40x7.62	PD 192x40x7.62 UBA SS PD 192x40x7.62 UBA SS PD 192x40x7.62 UBA SS						1 1		
Gaslamp-Quarter-WB2 Convention-Center-EB1	7509-2 Green Line 75096-1 Green Line 75096-2 Green Line	Bayside Bayside	1 1	Daktronics Daktronics	192x40x7.62 192x40x7.62	PD 192x40x7.62 UBA SS PD 192x40x7.62 SMT/A D/S	H		Ħ		H	1		
Convention-Center-EB2 Convention-Center-WB1 Convention-Center-WB2	75096-2 Green Line 75097-1 Green Line 75097-2 Green Line	Bayside Bayside Bayside	1 1 1	Daktronics Daktronics Daktronics	192x40x7.62 192x40x7.62 192x40x7.62	PD 192x40x7.62 UBA SS PD 192x40x7.62 SMT/A D/S PD 192x40x7.62 SMT/A D/S	H					1 1		OK - (A SIDE Active - B SIDE Blank)
Seaport-Village-EB1 Seaport-Village-EB2 Seaport-Village-WB1	75095-1 Green Line 75095-2 Green Line 75094-1 Green Line	Bayside Bayside Bayside	1 1 1 1	Daktronics Daktronics Daktronics	192x40x7.62 192x40x7.62 192x40	PD 192x40x7.62 UBA DS PD 192x40x7.62 UBA DS AF-6700-40-192-8-a-DF		-	F		Ħ	1 1 1	-	
Seaport-Village-WB2 Santa-Fe-Depot-EB1	75094-2 Green Line 75083-1 Green Line	Bayside Bayside	1	Daktronics Daktronics	192x40 192x40x7.62	AF-6700-40-192-8-a-DF PD 192x40x7.62 SMT/A D/S	E				H	1		
Santa-Fe-Depot-EB2 Santa-Fe-Depot-WB1 Santa-Fe-Depot-WB2	75083-2 Green Line 75082-1 Green Line 75082-2 Green Line	Bayside Bayside Bayside	1 1 1	Daktronics Daktronics Daktronics	192x40x7.62 192x40x7.62 192x40x7.62	PD 192x40x7.62 UBA DS PD 192x40x7.62 SMT/A D/S PD 192x40x7.62 SMT/A D/S	F				\square	1		
Little-Italy-EB1 Little-Italy-EB2	75080-1 Green Line 75080-2 Green Line	OldTown OldTown	1 1 1 1	Daktronics Daktronics	192x40x7.62 192x40x7.62	PD 192x40x7.62 SMT/A D/S PD 192x40x7.62 SMT/A D/S		-			\square	1 1	+	
Little-Italy-WB1 Little-Italy-WB2 Middletown-EB1	75081-1 Green Line 75081-2 Green Line 75078-1 Green Line	OldTown OldTown OldTown	1 1 1 1	Daktronics Daktronics Daktronics	192x40x7.62 192x40x7.62 192x40x7.62	PD 192x40x7.62 SMT/A D/S PD 192x40x7.62 SMT/A D/S PD 192x40x7.62 UBA DS		+	H		H	1 1	-	
Middletown-EB2 Middletown-WB1	75078-2 Green Line 75079-1 Green Line	OldTown OldTown	1 1 1 1	Daktronics Daktronics	192x40x7.62 192x40x7.62	PD 192x40x7.62 UBA DS PD 192x40x7.62 UBA DS	E				H	1 1		
Middletown-WB2 Washington-Street-EB1	75079-2 Green Line 75076-1 Green Line	OldTown OldTown	1	Daktronics Daktronics	192x40x7.62 192x40x7.62	PD 192x40x7.62 UBA DS PD 192x40x7.62 UBA DS		_	+	+	+	1		

			_	DS & VM	S Service Schedule								Service In	ntervals
# Station/Name 140 Washington-Street-WB2 141 Old-Town-EB1	Stop Description 75077-2 Green Line 75042-1 Green Line	Location OldTown OldTown	Route 1 1	Type Daktronics Daktronics	Dimension 192x40x7.62 192x40x7.62	Model PD 192x40x7.62 UBA DS PD 192x40x7.62 UBA DS	Jan	Feb Ma	r Apr M	ay Jun	Jul Au	ig Sep 1	Oct Nov	/ Dec Notes
142 Old-Town-EB2 143 Old-Town-WB1	75042-2 Green Line 75043-1 Green Line	OldTown OldTown	1	Daktronics Daktronics	192x40x7.62 192x40x7.62	PD 192x40x7.62 UBA DS PD 192x40x7.62 UBA DS					1			
144 Old-Town-WB2 145 Old Town West-S1 146 Old Town West-S2	75043-2 Green Line Blue Line Blue Line	OldTown OldTown OldTown	1 1	Daktronics NANOV NANOV	192x40x7.62 47.24x30.12x12.04 47.24x30.12x12.04	PD 192x40x7.62 UBA DS NBSDM-460LC-125-SAN NBSDM-460LC-125-SAN	1		1		1 1 1	-	1	
147 Old Town West-S3 148 Tecolote-EB1 149 Tecolote-EB2	Blue Line Blue Line Blue Line	OldTown BlueLineNorth BlueLineNorth	1 1	NANOV NANOV NANOV	47.24x30.12x12.04 47.24x30.12x12.04 47.24x30.12x12.04	NBSDM-460LC-125-SAN NBSDM-460LC-125-SAN NBSDM-460LC-125-SAN	1		1		1		1	
150 Tecolote-WB1 151 Tecolote-WB2 152 Tecolote-PL1	Blue Line Blue Line Blue Line	BlueLineNorth BlueLineNorth BlueLineNorth	1	NANOV NANOV NANOV	47.24x30.12x12.04 47.24x30.12x12.04 47.24x30.12x12.04	NBSDM-460LC-125-SAN NBSDM-460LC-125-SAN NBSDM-460LC-125-SAN	1		1		1		1	
153 Tecolote-PL2 154 Tecolote-PL3	Blue Line Blue Line	BlueLineNorth BlueLineNorth	1 1	NANOV NANOV	47.24x30.12x12.04 47.24x30.12x12.04	NBSDM-460LC-125-SAN NBSDM-460LC-125-SAN	1 1		1 1		1		1	
155 Clairemont-EB1 156 Clairemont-EB2 157 Clairemont-WB1	Blue Line Blue Line Blue Line	BlueLineNorth BlueLineNorth BlueLineNorth	1 1	NANOV NANOV NANOV	47.24x30.12x12.04 47.24x30.12x12.04 47.24x30.12x12.04	NBSDM-460LC-125-SAN NBSDM-460LC-125-SAN NBSDM-460LC-125-SAN	1 1		1 1 1		1 1 1		1 1 1	
158 Clairemont-WB2 159 Balboa-EB1 160 Balboa-EB2	Blue Line Blue Line Blue Line	BlueLineNorth BlueLineNorth BlueLineNorth	1 1 1	NANOV NANOV NANOV	47.24x30.12x12.04 47.24x30.12x12.04 47.24x30.12x12.04	NBSDM-460LC-125-SAN NBSDM-460LC-125-SAN NBSDM-460LC-125-SAN	1		1 1 1		1		1	
161 Balboa-WB1 162 Balboa-WB2 163 Balboa-PL1	Blue Line Blue Line Blue Line	BlueLineNorth BlueLineNorth BlueLineNorth	1 1 1	NANOV NANOV NANOV	47.24x30.12x12.04 47.24x30.12x12.04 47.24x30.12x12.04	NBSDM-460LC-125-SAN NBSDM-460LC-125-SAN NBSDM-460LC-125-SAN	1		1		1		1	
164 Balboa-PL2 165 Nobel-EB1	Blue Line Blue Line	BlueLineNorth BlueLineNorth	1	NANOV NANOV	47.24x30.12x12.04 47.24x30.12x12.04	NBSDM-460LC-125-SAN NBSDM-460LC-125-SAN	1		1 1		1		1	
166 Nobel-EB2 167 Nobel-WB1 168 Nobel-WB2	Blue Line Blue Line Blue Line	BlueLineNorth BlueLineNorth BlueLineNorth	1 1	NANOV NANOV NANOV	47.24x30.12x12.04 47.24x30.12x12.04 47.24x30.12x12.04	NBSDM-460LC-125-SAN NBSDM-460LC-125-SAN NBSDM-460LC-125-SAN	1 1		1 1 1		1 1 1		1 1	
169 VA-Medical-Center-EB1 170 VA-Medical-Center-EB2 171 VA-Medical-Center-WB1	Blue Line Blue Line Blue Line	BlueLineNorth BlueLineNorth BlueLineNorth	1 1	NANOV NANOV NANOV	47.24x30.12x12.04 47.24x30.12x12.04 47.24x30.12x12.04	NBSDM-460LC-125-SAN NBSDM-460LC-125-SAN NBSDM-460LC-125-SAN	1		1 1 1		1	-	1	
172 VA-Medical-Center-WB2 173 UCSD-Central-Campus-EB1	Blue Line Blue Line Blue Line	BlueLineNorth BlueLineNorth BlueLineNorth	- 1 1	NANOV NANOV NANOV	47.24x30.12x12.04 47.24x30.12x12.04 47.24x30.12x12.04	NBSDM-460LC-125-SAN NBSDM-460LC-125-SAN	1		1		1		1	
174 UCSD-Central-Campus-EB2 175 UCSD-Central-Campus-WB1 176 UCSD-Central-Campus-WB2	Blue Line Blue Line	BlueLineNorth BlueLineNorth	1	NANOV NANOV	47.24x30.12x12.04 47.24x30.12x12.04	NBSDM-460LC-125-SAN NBSDM-460LC-125-SAN NBSDM-460LC-125-SAN	1 1		1 1		1 1		1	
177 UCSD-Central-Campus-PL1 178 UCSD-Health-LaJolla-EB1 179 UCSD-Health-LaJolla-EB2	Blue Line Blue Line Blue Line	BlueLineNorth BlueLineNorth BlueLineNorth	1 1 1	NANOV NANOV NANOV	47.24x30.12x12.04 47.24x30.12x12.04 47.24x30.12x12.04	NBSDM-460LC-125-SAN NBSDM-460LC-125-SAN NBSDM-460LC-125-SAN	1		1 1 1		1 1 1	-	1 1 1	
180 UCSD-Health-LaJolla-WB1 181 UCSD-Health-LaJolla-WB2 182 UCSD-Health-LaJolla-PL1	Blue Line Blue Line Blue Line	BlueLineNorth BlueLineNorth BlueLineNorth	1 1	NANOV NANOV NANOV	47.24x30.12x12.04 47.24x30.12x12.04 47.24x30.12x12.04	NBSDM-460LC-125-SAN NBSDM-460LC-125-SAN NBSDM-460LC-125-SAN	1		1	Ħ	1 1		1	
183 UCSD-Health-LaJolla-PL2 184 UCSD-Health-LaJolla-PL3	Blue Line Blue Line	BlueLineNorth BlueLineNorth	1	NANOV NANOV	47.24x30.12x12.04 47.24x30.12x12.04	NBSDM-460LC-125-SAN NBSDM-460LC-125-SAN	1		1		1	+	1	
185 Executive-EB1 186 Executive-EB2 187 Executive-WB1	Blue Line Blue Line Blue Line	BlueLineNorth BlueLineNorth BlueLineNorth	1 1 1	NANOV NANOV NANOV	47.24x30.12x12.04 47.24x30.12x12.04 47.24x30.12x12.04	NBSDM-460LC-125-SAN NBSDM-460LC-125-SAN NBSDM-460LC-125-SAN	1		1 1 1		1 1 1		1 1	
188 Executive-WB2 189 UTC-EB1 190 UTC-EB2	Blue Line Blue Line Blue Line	BlueLineNorth BlueLineNorth BlueLineNorth	1 1 1	NANOV NANOV NANOV	47.24x30.12x12.04 47.24x30.12x12.04 47.24x30.12x12.04	NBSDM-460LC-125-SAN NBSDM-460LC-125-SAN NBSDM-460LC-125-SAN	1		1 1	\mp	1 1	+	1 1 1	
191 UTC-WB1 192 UTC-WB2 193 UTC-PL1	Blue Line Blue Line Blue Line	BlueLineNorth BlueLineNorth BlueLineNorth	1 1 2	NANOV NANOV NANOV	47.24x30.12x12.04 47.24x30.12x12.04 47.24x30.12x12.04	NBSDM-460LC-125-SAN NBSDM-460LC-125-SAN NBSDM-460LC-125-SAN	1		1	Ħ	1	-	1	
194 UTC Transit Center 195 UTC Transit Center	UTC-1 UTC Transit Center UTC-2 UTC Transit Center	M-TC-Bus 20 M-TC-Bus 20	2 1/202/204 1/202/204	Pylon Pylon	23x40 23x40	Samsung LH460MD Samsung LH460MD	1 1		1 1		1 1		1 1	Single-Sided Single-Sided
196 UTC Transit Center 197 SS-TestSign (Emily's Office) 198 Santee-WB1	UTC-3 UTC Transit Center N/A Green Line 75020-1 Green Line	M-TC-Bus 20 TEST_SIGN EastCounty	1/202/204 1 1	Pylon Daktronics Daktronics	23x40 192x40x7.62 192x40	Samsung LH460MD PD 192x40x7.62 UBA SS AF-6700-40-192-8-a-DF	1		1		1		1	Single-Sided
199 Santee-WB2 200 Gillespie-Field-EB1 201 Gillespie-Field-EB2	75020-2 Green Line 75022-1 Green Line 75022-2 Green Line	EastCounty EastCounty EastCounty	1 1 1	Daktronics Daktronics Daktronics	192x40 192x40x7.62 192x40x7.62	AF-6700-40-192-8-a-DF PD 192x40x7.62 UBA DS PD 192x40x7.62 UBA DS								1 1
202 Gillespie-Field-WB1 203 Gillespie-Field-WB2	75023-1 Green Line 75023-2 Green Line	EastCounty EastCounty	1	Daktronics Daktronics	192x40x7.62 192x40x7.62	PD 192x40x7.62 UBA DS PD 192x40x7.62 UBA DS								1
204 Arnele-Avenue-EB1 205 Arnele-Avenue-EB2 206 Arnele-Avenue-WB1	75024-1 Orange Line 75024-2 Orange Line 75025-1 Orange Line	EastCounty EastCounty EastCounty	1 1	Daktronics Daktronics Daktronics	192x40x7.62 192x40x7.62 192x40x7.62	PD 192x40x7.62 UBA DS PD 192x40x7.62 UBA DS PD 192x40x7.62 UBA DS								1 1 1
207 Arnele-Avenue-WB2 208 El-Cajon-EB1 209 El-Cajon-EB2	75025-2 Orange Line 75026-1 Orange Line 75026-2 Orange Line	EastCounty EastCounty EastCounty	1 1	Daktronics Daktronics Daktronics	192x40x7.62 192x40x7.62 192x40x7.62	PD 192x40x7.62 UBA DS PD 192x40x7.62 UBA DS PD 192x40x7.62 UBA DS								1 1 1
210 El-Cajon-WB1 211 El-Cajon-WB2 212 Amaya-Drive-EB1	75027-1 Orange Line 75027-2 Orange Line 75029-1 Orange Line	EastCounty EastCounty EastCounty	1 1 1	Daktronics Daktronics Daktronics	192x40x7.62 192x40x7.62 192x40x7.62	PD 192x40x7.62 UBA DS PD 192x40x7.62 UBA DS PD 192x40x7.62 UBA DS PD 192x40x7.62 UBA DS								1 1
213 Amaya-Drive-EB2 214 Amaya-Drive-WB1	75029-2 Orange Line 75028-1 Orange Line	EastCounty EastCounty	1	Daktronics Daktronics	192x40x7.62 192x40x7.62	PD 192x40x7.62 UBA DS PD 192x40x7.62 UBA DS								1
215 Amaya-Drive-WB2 216 Grossmont-EB1 217 Grossmont-EB2	75028-2 Orange Line 75030-1 Orange Line 75030-2 Orange Line	EastCounty EastCounty EastCounty	1 1	Daktronics Daktronics Daktronics	192x40x7.62 192x40x7.62 192x40x7.62	PD 192x40x7.62 UBA DS PD 192x40x7.62 UBA DS PD 192x40x7.62 UBA DS								1 1 1 1
218 Grossmont-WB1 219 Grossmont-WB2 220 LaMesa-Boulevard-EB1	75031-1 Orange Line 75031-2 Orange Line 75034-1 Orange Line	EastCounty EastCounty EastLine	1 1	Daktronics Daktronics Daktronics	192x40x7.62 192x40x7.62 192x40x7.62	PD 192x40x7.62 UBA DS PD 192x40x7.62 UBA DS PD 192x40x7.62 UBA DS								1 1 1
221 LaMesa-Boulevard-EB2 222 LaMesa-Boulevard-WB1 223 LaMesa-Boulevard-WB2	75034-2 Orange Line 75035-1 Orange Line 75035-2 Orange Line	EastLine EastLine EastLine	1 1 1	Daktronics Daktronics Daktronics	192x40x7.62 192x40x7.62 192x40x7.62	PD 192x40x7.62 UBA DS PD 192x40x7.62 SMT/A D/S PD 192x40x7.62 UBA DS								1
224 Spring-Street-EB1 225 Spring-Street-EB2	75036-1 Orange Line 75036-2 Orange Line	EastLine EastLine	1	Daktronics Daktronics	192x40x7.62 192x40x7.62	PD 192x40x7.62 UBA DS PD 192x40x7.62 SMT/A D/S								1
226 Spring-Street-WB1 227 Spring-Street-WB2 228 Lemon-Grove-Depot-EB1	75037-1 Orange Line 75037-2 Orange Line 75038-1 Orange Line	EastLine EastLine EastLine	1 1	Daktronics Daktronics Daktronics	192x40x7.62 192x40x7.62 192x40x7.62	PD 192x40x7.62 UBA DS PD 192x40x7.62 UBA DS PD 192x40x7.62 UBA DS								1 1 1 1
229 Lemon-Grove-Depot-EB2 230 Lemon-Grove-Depot-WB1 231 Lemon-Grove-Depot-WB2	75038-2 Orange Line 75039-1 Orange Line 75039-2 Orange Line	EastLine EastLine EastLine	1 1	Daktronics Daktronics Daktronics	192x40x7.62 192x40x7.62 192x40x7.62	PD 192x40x7.62 UBA DS PD 192x40x7.62 UBA DS PD 192x40x7.62 UBA DS								1 1 1
232 Massachusetts-Avenue-EB1 233 Massachusetts-Avenue-EB2 234 Massachusetts-Avenue-WB1	75040-1 Orange Line 75040-2 Orange Line 75041-1 Orange Line	EastLine EastLine EastLine	1 1	Daktronics Daktronics Daktronics	192x40x7.62 192x40x7.62 192x40x7.62	PD 192x40x7.62 UBA DS PD 192x40x7.62 UBA DS PD 192x40x7.62 UBA DS PD 192x40x7.62 UBA DS			Ħ	\square		+		
234 Massachusetts-Avenue-WB1 235 Massachusetts-Avenue-WB2 236 Encanto-62nd-Street-EB1 237 Encanto-62nd-Street-EB2	75041-2 Orange Line 75067-1 Orange Line	EastLine EastLine	1	Daktronics Daktronics	192x40x7.62 192x40x7.62	PD 192x40x7.62 UBA DS PD 192x40x7.62 SMT/A D/S	-		Ħ		+	-		1
238 Encanto-62nd-Street-WB1 239 Encanto-62nd-Street-WB2	75067-2 Orange Line 75066-1 Orange Line 75066-2 Orange Line	EastLine EastLine EastLine	1 1 1	Daktronics Daktronics Daktronics	192x40x7.62 192x40x7.62 192x40x7.62	PD 192x40x7.62 DS UBS PD 192x40x7.62 DS UBS PD 192x40x7.62 DS UBS					+			1 1 1 1
240 Euclid-Avenue-EB1 241 Euclid-Avenue-EB2 242 Euclid-Avenue-WB1	75069-1 Orange Line 75069-2 Orange Line 75068-1 Orange Line	EastLine EastLine EastLine	1 1 1	Daktronics Daktronics Daktronics	192x40x7.62 192x40x7.62 192x40x7.62	PD 192x40x7.62 DS UBS PD 192x40x7.62 SMT/A D/S PD 192x40x7.62 SMT/A D/S	+		+ +	+	+	+		1 1
243 Euclid-Avenue-WB2 244 47th-Street-EB1 245 47th-Street-EB2	75068-2 Orange Line 75070-1 Orange Line 75070-2 Orange Line	EastLine EastLine EastLine	1 1	Daktronics Daktronics Daktronics	192x40x7.62 192x40x7.62 192x40x7.62	PD 192x40x7.62 SMT/A D/S PD 192x40x7.62 DS UBS PD 192x40x7.62 SMT/A D/S	\vdash		Ħ		+	+		
246 47th-Street-WB1 247 47th-Street-WB2	75071-1 Orange Line 75071-2 Orange Line	EastLine EastLine	1	Daktronics Daktronics	192x40x7.62 192x40x7.62	PD 192x40x7.62 SMT/A D/S PD 192x40x7.62 SMT/A D/S PD 192x40x7.62 DS UBS PD 192x40x7.62 UBA DS	-		\vdash		+	-		
248 32nd-Commercial-EB1 249 32nd-Commercial-EB2 250 32nd-Commercial-WB1	75073-1 Orange Line 75073-2 Orange Line 75072-1 Orange Line	EastLine EastLine EastLine	1 1 1	Daktronics Daktronics Daktronics	192x40x7.62 192x40x7.62 192x40x7.62	PD 192x40x7.62 UBA DS PD 192x40x7.62 UBA DS	-							1 1 1 1
251 32nd-Commercial-WB2 252 25th-Commercial-EB1 253 25th-Commercial-EB2	75072-2 Orange Line 75074-1 Orange Line 75074-2 Orange Line	EastLine EastLine EastLine	1 1 1	Daktronics Daktronics Daktronics	192x40x7.62 192x40x7.62 192x40x7.62	PD 192x40x7.62 UBA DS PD 192x40x7.62 DS UBS PD 192x40x7.62 DS UBS	+	\vdash	+	\mp	F	-		1 1 1
254 25th-Commercial-WB1 255 25th-Commercial-WB2 256 70th-Street-EB1	75075-1 Orange Line 75075-2 Orange Line 75032-1 Green Line	EastLine EastLine MissionValley	1 1	Daktronics Daktronics Daktronics	192x40x7.62 192x40x7.62 192x40x7.62	PD 192x40x7.62 DS UBS PD 192x40x7.62 DS UBS PD 192x40x7.62 UBA DS			\square					1
257 70th-Street-EB2 258 70th-Street-WB1	75032-2 Green Line 75033-1 Green Line	MissionValley MissionValley	1	Daktronics Daktronics	192x40x7.62 192x40x7.62	PD 192x40x7.62 UBA DS AF-6700-40-192-8-a-DF			Ħ			1		
259 70th-Street-WB2 260 Alvarado-Medical-Center-EB1 261 Alvarado-Medical-Center-EB2	75033-2 Green Line 75064-1 Green Line 75064-2 Green Line	MissionValley MissionValley MissionValley	1 1	Daktronics Daktronics Daktronics	192x40x7.62 192x40x7.62 192x40x7.62	AF-6700-40-192-8-a-DF PD 192x40x7.62 UBA DS PD 192x40x7.62 UBA DS	1					1		
262 Alvarado-Medical-Center-WB1 263 Alvarado-Medical-Center-WB2 264 SDSU-EB1	75065-1 Green Line 75065-2 Green Line 75063-1 Green Line	MissionValley MissionValley MissionValley	1 1 1	Daktronics Daktronics Daktronics	192x40x7.62 192x40x7.62 192x40x7.62	PD 192x40x7.62 UBA DS PD 192x40x7.62 UBA DS PD 192x40x7.62 UBA SS			+		\mp	1		
265 SDSU-EB2-B 266 SDSU-EB3	75063-2 Green Line 75063-3 Green Line	MissionValley MissionValley	1	Daktronics Daktronics	192x40x7.62 192x40x7.62	PD 192x40x7.62 UBA DS PD 192x40x7.62 UBA DS	+		Ħ	Ħ	+	1	E	
267 SDSU-EB4-B 268 SDSU-EB5 269 SDSU-WB1	75063-4 Green Line 75063-5 Green Line 75062-1 Green Line	MissionValley MissionValley MissionValley	1 1 1	Daktronics Daktronics Daktronics	192x40x7.62 192x40x7.62 192x40x7.62	PD 192x40x7.62 UBA DS PD 192x40x7.62 UBA SS PD 192x40x7.62 UBA SS	F		Ħ		+	1		H
270 SDSU-WB2-A 271 SDSU-WB3 272 SDSU-WB4-A	75062-2 Green Line 75062-3 Green Line 75062-4 Green Line	MissionValley MissionValley MissionValley	1 1 1	Daktronics Daktronics Daktronics	192x40x7.62 192x40x7.62 192x40x7.62	PD 192x40x7.62 UBA DS PD 192x40x7.62 UBA DS PD 192x40x7.62 UBA DS	+		H	Ħ	Ŧ	1		+
273 SDSU-WB5 274 Grantville-EB1 275 Grantville-EB2	75062-5 Green Line 75060-1 Green Line 75060-2 Green Line	MissionValley MissionValley MissionValley	1	Daktronics Daktronics Daktronics	192x40x7.62 192x40x7.62 192x40x7.62	PD 192x40x7.62 UBA SS PD 192x40x7.62 UBA DS PD 192x40x7.62 UBA DS PD 192x40x7.62 UBA DS	\vdash		Ħ		+	1		\square
276 Grantville-WB1 277 Grantville-WB2	75061-1 Green Line 75061-2 Green Line	MissionValley MissionValley	1 1 1	Daktronics Daktronics	192x40x7.62 192x40x7.62	PD 192x40x7.62 UBA DS PD 192x40x7.62 UBA DS			H	\square		1		Ħ
278 Mission-San-Diego-EB1	75059-1 Green Line	MissionValley	1	Daktronics	192x40x7.62	PD 192x40x7.62 UBA DS	1			<u> </u>		1		

Station/Name	Stop	Description	Location	Route	Туре	Dimension	Model	lan Fel	Mar	Anr Ma	v lun	Jul Au			Nov f		Notes
Mission-San-Diego-EB2	75059-2	Green Line	MissionValley	1	Daktronics	192x40x7.62	PD 192x40x7.62 UBA DS	Jan Fel	wiar .	-chi. IAja	y Jun	Jui Au	1	oct	NOV 1	200	Notes
Aission-San-Diego-WB1 Aission-San-Diego-WB2		Green Line Green Line	MissionValley MissionValley	1	Daktronics Daktronics	192x40x7.62 192x40x7.62	PD 192x40x7.62 UBA DS PD 192x40x7.62 UBA DS	++	+	+	-		1	\vdash	+	-	
ualcomm-Stadium-EB1 ualcomm-Stadium-EB2	75056-1	Green Line	MissionValley	1	Daktronics	192x40x7.62	PD 192x40x7.62 UBA DS						1		4	_	
ualcomm-Stadium-EB2 ualcomm-Stadium-WB1		Green Line Green Line	MissionValley MissionValley	1	Daktronics Daktronics	192x40x7.62 192x40x7.62	PD 192x40x7.62 UBA DS PD 192x40x7.62 UBA DS						-		1	_	
alcomm-Stadium-WB2 nton-Parkway-EB1	75057-2	Green Line Green Line	MissionValley MissionValley	1	Daktronics Daktronics	192x40x7.62 192x40x7.62	PD 192x40x7.62 UBA DS PD 192x40x7.62 UBA DS	\square	\square	1	-			Ц	1	_	
nton-Parkway-EB2	75055-2	Green Line	MissionValley	1	Daktronics	192x40x7.62	PD 192x40x7.62 UBA DS						L		1	_	
nton-Parkway-WB1	75054-1	Green Line Green Line	MissionValley MissionValley	1	Daktronics Daktronics	192x40x7.62 192x40x7.62	PD 192x40x7.62 UBA DS PD 192x40x7.62 UBA DS		\square	-			F		1	_	
o-Vista-EB1	75053-1	Green Line	MissionValley	1	Daktronics	192x40x7.62	PD 192x40x7.62 UBA DS				1		L		1	_	
o-Vista-EB2 o-Vista-WB1		Green Line	MissionValley MissionValley	1	Daktronics Daktronics	192x40x7.62 192x40x7.62	PD 192x40x7.62 UBA DS PD 192x40x7.62 UBA DS								1	_	
o-Vista-WB2	75052-2	Green Line	MissionValley	1	Daktronics	192x40x7.62	PD 192x40x7.62 UBA DS								1	-	
Aission-Valley-Center-EB1 Aission-Valley-Center-EB2		Green Line Green Line	MissionValley MissionValley	1	Daktronics Daktronics	192x40x7.62 192x40x7.62	PD 192x40x7.62 UBA DS PD 192x40x7.62 UBA DS				_		_		1	_	
Mission-Valley-Center-WB1		Green Line	MissionValley	1	Daktronics	192x40x7.62	PD 192x40x7.62 UBA DS								1	_	
Aission-Valley-Center-WB2 Hazard-Center-EB1		Green Line Green Line	MissionValley MissionValley	1	Daktronics Daktronics	192x40x7.62 192x40x7.62	PD 192x40x7.62 UBA DS PD 192x40x7.62 UBA DS								1	_	
lazard-Center-EB2		Green Line	MissionValley	1	Daktronics	192x40x7.62	PD 192x40x7.62 UBA DS								1	_	
Hazard-Center-WB1 Hazard-Center-WB2		Green Line Green Line	MissionValley MissionValley	1	Daktronics Daktronics	192x40x7.62 192x40x7.62	PD 192x40x7.62 UBA DS PD 192x40x7.62 UBA DS								1	_	
ashion-Valley-EB1	75047-1	Green Line	MissionValley	1	Daktronics	192x40x7.62	PD 192x40x7.62 UBA SS								1		
ashion-Valley-EB2 ashion-Valley-EB3		Green Line Green Line	MissionValley MissionValley	1	Daktronics Daktronics	192x40x7.62 192x40x7.62	PD 192x40x7.62 UBA SS PD 192x40x7.62 UBA SS								1	_	
ashion-Valley-EB4	75047-4	Green Line	MissionValley	1	Daktronics	192x40x7.62	PD 192x40x7.62 UBA SS								1		
ashion-Valley-WB1 ashion-Valley-WB2		Green Line Green Line	MissionValley MissionValley	1	Daktronics Daktronics	192x40x7.62 192x40x7.62	PD 192x40x7.62 UBA SS PD 192x40x7.62 UBA SS								1	_	
ashion-Valley-WB3	75046-3	Green Line	MissionValley	1	Daktronics	192x40x7.62	PD 192x40x7.62 UBA SS						L		1	_	
ashion-Valley-WB4 Iorena-Linda-Vista-EB1		Green Line Green Line	MissionValley MissionValley	1	Daktronics Daktronics	192x40x7.62 192x40x7.62	PD 192x40x7.62 UBA SS PD 192x40x7.62 UBA DS		H	-			F		1	_	
lorena-Linda-Vista-EB2	75044-2	Green Line	MissionValley	1	Daktronics	192x40x7.62	PD 192x40x7.62 UBA DS						L		1		
orena-Linda-Vista-WB1 orena-Linda-Vista-WB2		Green Line Green Line	MissionValley MissionValley	1	Daktronics Daktronics	192x40x7.62 192x40x7.62	PD 192x40x7.62 UBA DS PD 192x40x7.62 UBA DS		\square	-			F		1	_	
orena-Linda-Vista-WB2 Iman Dr / Myers Dr		Green Line Gilman Dr / Myers Dr	MissionValley N-W/B	201	Daktronics	192x40x7.62 32x48	AF-6300-32X48-8-A-DF						L				
ecutive Dr / Regents Rd edical Center Dr / Health Sciences Dr		Executive Dr / Regents Rd Medical Center Dr / Health Sciences Dr	N-W/B E-N/B	201 201	Daktronics Daktronics	32x48 32x48	AF-6300-32X48-8-A-DF AF-6300-32X48-8-A-DF		L	-			F		4	Stop discontin	
oigt Dr / Scripps Memorial Hospital	13092	Voigt Dr / Scripps Memorial Hospital	F-N/B N-W/B	201	Daktronics	32x48	AF-6300-32X48-8-A-DF		L				t	E	\pm	Stop discontin Stop discontin	
illa La Jolla Dr / Gilman Dr obel Dr / La Jolla Village Square Drwy	99463	Villa La Jolla Dr / Gilman Dr Nobel Dr / La Jolla Village Square Drwy	F-E/B N-E/B	201 201	Daktronics Daktronics	32x48 32x48	AF-6300-32X48-8-A-DF AF-6300-32X48-8-A-DF		L		-		-		4	—	
obel Dr / La Jolla Village Square Drwy obel Dr / Lebon Dr	10034	Nobel Dr / Lebon Dr	N-E/B N-E/B	201 201	Daktronics	32x48 32x48	AF-6300-32X48-8-A-DF AF-6300-32X48-8-A-DF			+	+	\vdash	+	\vdash	+		
almilla Dr / Lebon Dr	11909	Palmilla Dr / Lebon Dr	F-S/B	201	Daktronics	32x48	AF-6300-32X48-8-A-DF		L				1		#		
egents Rd / Arriba St obel Dr / Regents Rd		Regents Rd / Arriba St Nobel Dr / Regents Rd	F-N/B F-E/B	201 201	Daktronics Daktronics	32x48 32x48	AF-6300-32X48-8-A-DF AF-6300-32X48-8-A-DF		L	+	+	\vdash	+	\vdash	+		
ilman Dr / Myers Dr	10374	Gilman Dr / Myers Dr	F-E/B	202	Daktronics	32x48	AF-6300-32X48-8-A-DF		L		-		1		4		
egents Rd / Nobel Dr rriba St / Regents Rd		Regents Rd / Nobel Dr Arriba St / Regents Rd	F-S/B F-W/B	202 202	Daktronics Daktronics	32x48 32x48	AF-6300-32X48-8-A-DF AF-6300-32X48-8-A-DF		L		-		+		+	+	
ebon Dr / Palmilla Dr	99932	Lebon Dr / Palmilla Dr	F-N/B	202	Daktronics	32x48	AF-6300-32X48-8-A-DF		L		1		1		#		
lobel Dr / Lebon Dr lobel Dr / La Jolla Village Square Drwy		Nobel Dr / Lebon Dr Nobel Dr / La Jolla Village Square Drwy	F-W/B F-W/B	202 202	Daktronics Daktronics	32x48 32x48	AF-6300-32X48-8-A-DF AF-6300-32X48-8-A-DF		1		-	$\left - \right $	+		+	+	
ilman Dr / Villa La Jolla Dr	12326	Gilman Dr / Villa La Jolla Dr	F-N/B	202	Daktronics	32x48	AF-6300-32X48-8-A-DF		1				1		#		
oigt Dr / Scripps Memorial Hospital Iedical Center Dr / Health Sciences Dr	99462	Voigt Dr / Scripps Memorial Hospital Medical Center Dr / Health Sciences Dr	M-E/B N-S/B	202 202	Daktronics Daktronics	32x48 32x48	AF-6300-32X48-8-A-DF AF-6300-32X48-8-A-DF		1		-	$\left - \right $	+	$\left \right $	+	Stop discontin Stop discontin	
xecutive Dr / Regents Rd	99460	Executive Dr / Regents Rd	F-E/B	202	Daktronics	32x48	AF-6300-32X48-8-A-DF		1						#	Stop discontin	
ecutive Dr / Executive Wy Idicial Dr / Golden Haven Dr		Executive Dr / Executive Wy Judicial Dr / Golden Haven Dr	F-E/B F-S/B	204 204	Daktronics Daktronics	32x48 32x48	AF-6300-32X48-8-A-DF AF-6300-32X48-8-A-DF		1	+	+	\vdash	+	$\left \right $	+		
udicial Dr / Research Pl	99194	Judicial Dr / Research PI	F-S/B	204	Daktronics	32x48	AF-6300-32X48-8-A-DF						1		#		
lobel Dr / Towne Centre Dr 1th Av / Broadway		Nobel Dr / Towne Centre Dr 11th Av / Broadway	F-W/B F-N/B	204 215	Daktronics Pylon	32x48 23x40	AF-6300-32X48-8-A-DF Samsung LH460MD		L		1	$\left - \right $	1		1	Single-Sided	
1th Av / Broadway	12782-2	11th Av / Broadway	F-N/B	215	Pylon	23x40	Samsung LH460MD				1		1		1	Single-Sided	
11th Av / B St -15 Centerline Sta / University Av		11th Av / B St I-15 Centerline Sta / University Av	N-N/B F-N/B	280/290 235 NB	Pylon Keyser	23x40 29.639x13.796x49.656	Samsung LH460MD BRT47 47" DISPLAY				1		1		1	Single-Sided	
15 Centerline Sta / University Av	88916-2	I-15 Centerline Sta / University Av	F-N/B	235 NB	Keyser	29.639x13.796x49.656	BRT47 47" DISPLAY		L		1		1		1	-	
-15 Centerline Sta / El Cajon Bl -15 Centerline Sta / El Cajon Bl		I-15 Centerline Sta / El Cajon Bl I-15 Centerline Sta / El Cajon Bl	F-N/B F-N/B	235 NB 235 NB	Keyser Keyser	29.639x13.796x49.656 29.639x13.796x49.656			1		1		1		1	_	
Viramar College Transit Station	23001-1	Miramar College Transit Station	TC-Bus	235 NB	VMS	128x40x05	PD 128x40x05 UBA				-		1			_	
Airamar College Transit Station Airamar College Transit Station		Miramar College Transit Station Miramar College Transit Station	TC-Bus TC-Bus	235 NB 235 NB	VMS	128x40x05 128x40x05	PD 128x40x05 UBA PD 128x40x05 UBA						1		\rightarrow		
Airamar College Transit Station	23001-4	Miramar College Transit Station	TC-Bus	235 NB	VMS	128x40x05	PD 128x40x05 UBA						1			-	
firamar College Transit Station firamar College Transit Station		Miramar College Transit Station Miramar College Transit Station	TC-Bus TC-Bus	235 NB 235 NB	VMS	128x40x05 128x40x05	PD 128x40x05 UBA PD 128x40x05 UBA						1		\rightarrow	_	
liramar College Transit Station	23001-7	Miramar College Transit Station	TC-Bus	235 NB	VMS	128x40x05	PD 128x40x05 UBA						1		_		
abre Springs / Penasquitos Station abre Springs / Penasquitos Station		Sabre Springs / Penasquitos Station Sabre Springs / Penasquitos Station	TC-Bus TC-Bus	235 NB 235 NB	VMS	128x40x05 128x40x05	PD 128x40x05 UBA PD 128x40x05 UBA			_			1		+		
ancho Bernardo Transit Station	99475-1	Rancho Bernardo Transit Station	TC-Bus	235 NB	VMS	128x40x05	PD 128x40x05 UBA						1			-	
ancho Bernardo Transit Station el Lago Transit Station		Rancho Bernardo Transit Station Del Lago Transit Station	TC-Bus TC-Bus	235 NB 235 NB	VMS	128x40x05 128x40x05	PD 128x40x05 UBA PD 128x40x05 UBA	++	++	+	+	\vdash	1	$\left \right $	+		
el Lago Transit Station	99497-2	Del Lago Transit Station	TC-Bus	235 NB	VMS	128x40x05	PD 128x40x05 UBA				1		1		#	_	
condido Transit Center 15 Centerline Sta / El Cajon Bl		Escondido Transit Center I-15 Centerline Sta / El Cajon Bl	TC-Bus F-S/B	235 SB 235 SB	VMS Keyser	128x40x05 29.639x13.796x49.656	PD 128x40x05 UBA BRT47 47" DISPLAY			_	1	\vdash	1		1		
15 Centerline Sta / El Cajon Bl	88919-2	I-15 Centerline Sta / El Cajon Bl	F-S/B	235 SB	Keyser	29.639x13.796x49.656	BRT47 47" DISPLAY		1		1		1		1		
15 Centerline Sta / University Av 15 Centerline Sta / University Av		I-15 Centerline Sta / University Av I-15 Centerline Sta / University Av	F-S/B F-S/B	235 SB 235 SB	Keyser Keyser	29.639x13.796x49.656 29.639x13.796x49.656	BRT47 47" DISPLAY		1		1	$\left - \right $	1	$\left \right $	1	+	
lairemont Mesa Bl / Ruffin Rd	10183	Clairemont Mesa Bl / Ruffin Rd	F-E/B	235 SB	NANOV	47.24x30.12x12.04	NBSDM-460LC-125-SAN		1		1		1		1		
ark BI / University Av ark BI / Howard Av	13552	Park Bl / University Av Park Bl / Howard Av	F-N/B F-N/B	215 EB 215 EB	New Daktronics New Daktronics	128x40x05	PD 128x40x05 UBA PD 128x40x05 UBA		++		1		+	$\left \right $	+	+	
Cajon BI / Texas St	13554	El Cajon Bl / Texas St	F-E/B	215 EB	New Daktronics	128x40x05	PD 128x40x05 UBA				1		1		#		
I Cajon BI / 30th St I Cajon BI / 35th St		El Cajon Bl / 30th St El Cajon Bl / 35th St	F-E/B F-E/B	215 EB 215 EB	New Daktronics New Daktronics		PD 128x40x05 UBA PD 128x40x05 UBA		+	+	1	\vdash	+	\vdash	+		
Cajon Bl / 43rd St	10609	El Cajon Bl / 43rd St	F-E/B	215 EB	New Daktronics New Daktronics		PD 128x40x05 UBA PD 128x40x05 UBA				1		-		4		
Cajon Bl / Winona Av Cajon Bl / 54th St		El Cajon Bl / Winona Av El Cajon Bl / 54th St	F-E/B F-E/B	215 EB 215 EB	New Daktronics New Daktronics		PD 128x40x05 UBA		+	+	1	\vdash	+	\vdash	+		
ollege Av / El Cajon Bl	10262	College Av / El Cajon Bl	F-N/B	215 EB	New Daktronics		PD 128x40x05 UBA PD 128x40x05 UBA				1		1		#		
Cajon Bl / College Av Cajon Bl / 54th St	11389	El Cajon Bl / College Av El Cajon Bl / 54th St	F-W/B F-W/B	215 WB 215 WB	New Daktronics New Daktronics		PD 128x40x05 UBA				1		L		\pm		
Cajon Bl / Winona Av Cajon Bl / 43rd St		El Cajon Bl / Winona Av	F-W/B N-W/B	215 WB 215 WB	New Daktronics New Daktronics		PD 128x40x05 UBA PD 128x40x05 UBA	$+ \top$	$+ \top$		1	\vdash	1		Ŧ		
Cajon Bl / 35th St	11334	El Cajon Bl / 43rd St El Cajon Bl / 35th St	F-W/B	215 WB	New Daktronics	128x40x05	PD 128x40x05 UBA				1					_	
Cajon Bl / 30th St Cajon Bl / Texas St	11296	El Cajon Bl / 30th St	F-W/B F-W/B	215 WB 215 WB	New Daktronics	128x40x05	PD 128x40x05 UBA		$+ \neg$		1	\vdash	1		4		
irk Bl / Howard Av	13553	El Cajon Bl / Texas St Park Bl / Howard Av	F-S/B	215 WB	New Daktronics New Daktronics	128x40x05	PD 128x40x05 UBA PD 128x40x05 UBA				1		L		\pm		
rk Bl / University Av rk Bl / Broadway		Park Bl / University Av Park Bl / Broadway	N-S/B N-S/B	215 WB 215 WB	New Daktronics Pylon	128x40x05 23x40	PD 128x40x05 UBA Samsung LH460MD		1	T	1	\vdash	1		7	1	
nta Fe Depot Transit Center	99589-1	Santa Fe Depot Transit Center	N-S/B	215/225/235 EB	Pylon Pylon	23x40	Samsung LH460MD		1		1		1		\pm	1	
anta Fe Depot Transit Center		Santa Fe Depot Transit Center	N-S/B N-E/B	215/225/235 EB	Pylon Pylon	23x40 23x40	Samsung LH460MD	$+\top$	1	— [1	\vdash	1		Ŧ	1	
roadway / 1st Av roadway / 1st Av	13314-2	Broadway / 1st Av Broadway / 1st Av	N-E/B	215/225/235 EB 215/225/235 EB	Pylon Pylon	23x40	Samsung LH460MD Samsung LH460MD		1		1		1		\pm	1	
roadway / 5th Av	10097-1	Broadway / 5th Av	N-E/B	215/225/235 EB	Pylon	23x40	Samsung LH460MD		1		1		1		4	1	
roadway / 5th Av roadway / 4th Av	10841-1	Broadway / 5th Av Broadway / 4th Av	N-E/B N-W/B	215/225/235 EB 215/225/235 WB	Pylon Pylon	23x40 23x40	Samsung LH460MD Samsung LH460MD		1		1		1		_+	1 1 Single-Sided	
oadway / 4th Av	10841-2	Broadway / 4th Av Broadway / Union St	N-W/B N-W/B	215/225/235 WB 215/225/235 WB	Pylon Pylon	23x40 23x40	Samsung LH460MD		1	-	1		1		4	1 Centertrack	
roadway / Unice St	10839-2	Broadway / Union St	N-W/B	215/225/235 WB	Pylon	23x40	Samsung LH460MD Samsung LH460MD		1		1		1		\pm	1 1 Centertrack	
roadway / Union St roadway / Union St			F-N/B	215/225/235 WB	Pylon	23x40	Samsung LH460MD		1		1		1			1 Single-Sided	
roadway / Union St idia St / C St	99791-1					23v40				-	-		-		+		
oadway / Union St dia St / C St oadway / Park Bl oadway / Park Bl	10109-1 10109-2	Broadway / Park Bl Broadway / Park Bl	N-E/B N-E/B	225/235 NB 225/235 NB	Pylon Pylon	23x40 23x40	Samsung LH460MD Samsung LH460MD		1		1		1		_	1 Single-Sided 1 Centertrack	
oadway / Union St dia St / C St oadway / Park Bl	10109-1 10109-2 99342-1	Broadway / Park Bl	N-E/B	225/235 NB	Pylon		Samsung LH460MD		1		1		1 1 1 1 1			1 Single-Sided	

ATTACHMENT E MTS PARTS INVENTORY LIST

INVENTORY BY SERIAL NUMBER

Description	Part Number	Revision Number	Serial Number	Status
Controller Assembly	0A-1940-0047	0	133	Good
Controller Assembly	0A-1940-0015	1	3489	Good
236 & 237 Controller Assembly	0A-1940-0072	1	3528	Good
236 & 237 Controller Assembly	0A-1940-0072	1	3277	Good
Controller Assembly	0A-1940-0048	0	669	Good
LED Panel (Long) (New)	0A-1936-0208	1	2356	Good
LED Panel (Long) (New)	0A-1936-0208	1	2358	Good
LED Panel (Long) (New)	0A-1936-0208	1	2357	Good
Led Panel (Small) (New)	0P-1572-1567	0	1251	Good
LED Panel (Long) (New)	0A-1936-0208	1	2337	Good
LED Panel (Long) (New)	0A-1936-0208	1	2344	Good
LED Panel (Long) (New)	0A-1936-0208	1	2343	Good
LED Panel (Long) (New)	0A-1936-0208	1	2349	Good
LED Panel (Long) (New)	0A-1936-0208	1	2361	Good
LED Panel (Long) (New)	0A-1936-0208	1	2374	Good
LED Panel (Long) (New)	0A-1936-0208	1	2354	Good
LED Panel (Long) (New)	0A-1936-0208	1	2341	Good
LED Panel (Long) (New)	0A-1936-0208	1	2355	Good
LED Panel (Long) (New)	0A-1936-0208	1	2340	Good
LED Panel (Long) (New)	0A-1936-0208	1	2335	Good
LED Panel (Long) (Old)	S-014740/1	0	56260-64	Good
LED Panel (Long) (New)	0A-1936-0208	1	2376	Good
LED Panel (Long) (New)	0A-1936-0208	1	2375	Good
LED Panel (Long) (New)	0A-1936-0208	1	2388	Good
LED Panel (Long) (New) 2	0A-1936-0417	0	1006	Good
LED Panel (Long) (New) 2	0A-1936-0417	0	1005	Good
LED Panel (Long) (New)	0A-1936-0208	1	2382	Good
LED Panel (Long) (New)	0A-1936-0208	1	2372	Good
LED Panel (Long) (New)	0A-1936-0208	1	2385	Good
LED Panel (Long) (New)	0A-1936-0208	1	2359	Good
LED Panel (Long) (New)	0A-1936-0208	1	2339	Good
LED Panel (Long) (New)	0A-1936-0208	1	2353	Good
LED Panel (Long) (New)	0A-1936-0208	1	2369	Good
LED Panel (Long) (New)	0A-1936-0208	1	2377	Good
LED Panel (Long) (New) 2	0A-1936-0417	0	1007	Good
LED Panel (Long) (New)	0A-1936-0208	1	2366	Good
LED Panel (Long) (New)	0A-1936-0208	1	2367	Good
LED Panel (Long) (New)	0A-1936-0208	1	2380	Good
LED Panel (Long) (New)	0A-1936-0208	1	2387	Good
LED Panel (Long) (New)	0A-1936-0208	1	1524	Good
LED Panel (Long) (New)	0A-1936-0208	1	2333	Good
LED Panel (Long) (New)	0A-1936-0208	1	2334	Good
LED Panel (Long) (New)	0A-1936-0208	1	2386	Good
LED Panel (Long) (New)	0A-1936-0208	1	2346	Good

INVENTORY BY SERIAL NUMBER

Description	Part Number	Revision Number	Serial Number	Status
LED Panel (Long) (New)	0A-1936-0208	1	2371	Good
LED Panel (Long) (New) 2	0A-1936-0417	0	1004	Good
LED Panel (Long) (New)	0A-1936-0208	1	2347	Good
LED Panel (Long) (New)	0A-1936-0208	1	2360	Good
LED Panel (Long) (New)	0A-1936-0208	1	2364	Good
LED Panel (Long) (New)	0A-1936-0208	1	2348	Good
LED Panel (Long) (New)	0A-1936-0208	1	2362	Good
LED Panel (Long) (New)	0A-1936-0208	1	2342	Good
LED Panel (Long) (New)	0A-1936-0208	1	2345	Good
LED Panel (Long) (New)	0A-1936-0208	1	2384	Good
LED Panel (Long) (New) 2	0A-1936-0417	0	1008	Good
LED Panel (Long) (New) 2	0A-1936-0417	0	1010	Good
LED Panel (Long) (New)	0A-1936-0208	1	2363	Good
LED Panel (Long) (New)	0A-1936-0208	1	2381	Good
LED Panel (Long) (New)	0A-1936-0208	1	2383	Good
LED Panel (Long) (New)	0A-1936-0208	1	2370	Good
LED Panel (Long) (New)	0A-1936-0208	1	2373	Good
Led Panel (Small) (New)	0P-1572-1567	0	1259	Good
Led Panel (Small) (New)	0P-1572-1567	0	1247	Good
Led Panel (Small) (New)	0P-1572-1567	0	1276	Good
Led Panel (Small) (New)	0P-1572-1567	0	1286	Good
Led Panel (Small) (New)	0P-1572-1567	0	1277	Good
Led Panel (Small) (New)	0P-1572-1567	0	1248	Good
Led Panel (Small) (New)	0P-1572-1567	0	1238	Good
Led Panel (Small) (New)	0P-1572-1567	0	1241	Good
Led Panel (Small) (New)	0P-1572-1567	0	1250	Good
Power Supply	RS-150-3.3	0	SC1A4Q5737	Good
Power Supply	RS-150-3.3	0	SC1A4Q5B03	Good
Power Supply	RS-150-3.3	0	SC1A4Q5735	Good
Power Supply	RS-150-3.3	0	SC1A4Q5739	Good
Power Supply	RS-150-3.3	0	SC1A4Q5733	Good
SBC - Superloop	14S628310F	0	C11407978	Good
SBC - Superloop	14S628310F	0	C11408006	Good
SBC - Superloop	14S628310F	0	C11407977	Good
SBC - Superloop	14S628310F	0	C11303449	Good
SBC - Superloop	14S628310F	0	C11407985	Good
SBC - Superloop	14S628310F	0	C11407976	Good
SBC - Superloop	14S628310F	0	C11704458	Good
SBC - El Cajon Blvd	1462GLN5B0	0	C14704333	Good

INVENTORY BY QUANTITY

Description	Part Number	Quantity
236 & 237 Controller Assembly	0A-1940-0072	2
Controller Assembly	0A-1940-0047	1
Controller Assembly	0A-1940-0015	1
Controller Assembly	0A-1940-0048	1
LED Panel (Long) (New)	0A-1936-0208	48
Led Panel (Small) (New)	0P-1572-1567	10
LED Panel (Long) (Old)	S-014740/1	1
LED Panel (Long) (New) 2	0A-1936-0417	6
Power Supply	RS-150-3.3	5
SBC - Superloop	14S628310F	7
SBC - El Cajon Blvd	1462GLN5B0	1



Amendment 2

June 3, 2022

MTS Doc No. PWG318.2-20

Brault, Inc., dba Electro Specialty Systems Dan Brault, President 7940 Convoy Ct. San Diego, CA 92111

This shall serve as Amendment No.2 to the original agreement as further described below.

<u>SCOPE</u>

Pursuant to the Scope of Work of, THE SAN DIEGO METROPOLITAN TRANSIT SYSTEM (MTS) shall add quarterly maintenance of forty-seven (47) additional NANOV VMS units for base years three through five.

SCHEDULE

There shall be no change to the Schedule, as a result of this Amendment.

PAYMENT

This contract amendment shall authorize additional costs not to exceed \$141,548.94. These costs are for the base years only. (MTS will exercise the option year costs of \$104,853.39 during the option term). The total base value of this contract including this amendment shall be in the amount of \$978,683.09. This amount shall not be exceeded without prior written approval from MTS.

Please sign and return the copy to the Contract Specialist at MTS. All other terms and conditions shall remain the same and in effect. Retain the other copies for your records.

Sincerely,

Agreed:

Sharon Cooney, Chief Executive Officer


Dan Brault, President Electro Specialty Systems

Date:

Attachments: A. Revised Bid Form

1255 Imperial Avenue, Suite 1000, San Diego, CA 92101-7490 • (619) 231-1466 • sdmts.com

San Diego Metropolitan Transit System (MTS) is a California public agency comprised of San Diego Transit Corp., San Diego Trolley, Inc. and San Diego and Arizona Eastern Railway Company (nonprofit public benefit corporations). MTS member agencies include the cities of Chula Vista, Coronado, El Cajon, Imperial Beach, La Mesa, Lemon Grove, National City, Poway, San Diego, Santee, and the County of San Diego. MTS is also the For-Hire Vehicle administrator for nine cities.

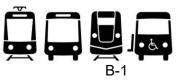

COST PROPOSAL FORM - DS AND VMS Maintenance and As-Needed Repair Services

Att.C, AI 20, 09/15/22

Instructions: For Table I, please provide the Unit price for preventive maintenance for each type of equipment in the columns labeled "Unit Price". The Unit Price will be multiplied by the equipment quantity and then by the Annual Service Frequency to determine the Item Total. **Proposers may enter an alternative Annual Service Frequency based on their knowledge of each equipment type, locations, and site conditions.** For Table II, please enter the hourly rate for each type of as-needed labor, and equipment in the column labled "Unit Price." For Table III, please enter the mark up percentage (rounding to the nearest hundreth) in the *% Mark Up* field for each year. The annual *As-Needed Materials/Parts* amount is the sum of Items 1 and 2 for each year. For Table IV, please enter the hourly rate for the cost of floater equipment. The *Grand Total* is the sum of the *Subtotals* for Tables I, II & III . This table contains formulas that will automatically calculate your pricing.

		Table I:DS & VN	AS PREVENTIVE MAINTENANCE SERVICES	5		Yea	ar One	12/	/15/20 - 12/14/21	Yea	ar Two	12/	15/21 - 12/14/22
Group	ltem	Make	Model	Qty	Annual Service Frequency		Unit Price		Item Total		Unit Price		ltem Total
	1	Daktronics	PD 192x40x7.62 UBA DS	118	1	\$	117.00	\$	13,806.00	\$	121.68	\$	14,358.24
ev	2	Daktronics	AF-6700-40-192-8-a-DF	8	1	\$	117.00	\$	936.00	\$	121.68	\$	973.44
Trolley	3	Daktronics	PD 192x40x7.62 UBA SS	23	1	\$	117.00	\$	2,691.00	\$	121.68	\$	2,798.64
F	4	Daktronics	PD 192x40x7.62 DS UBS	64	1	\$	117.00	\$	7,488.00	\$	121.68	\$	7,787.52
	5	Daktronics	PD 192x40x7.62 SMT/A D/S	21	1	\$	117.00	\$	2,457.00	\$	121.68	\$	2,555.28
	6	NANOV	NBSDM-460LC-125-SAN ¹	47	4					\$	231.92	\$	32,700.72
	7	Daktronics	AF-6300-32X48-8-A-DF	24	1	\$	117.00	\$	2,808.00	\$	121.68	\$	2,920.32
	8	Samsung	Samsung LH460MD (Pylon)	22	4	\$	273.00	\$	24,024.00	\$	283.92	\$	24,984.96
BRT	9	Keyser	BRT47 47" DISPLAY	9	4	\$	223.00	\$	8,028.00	\$	231.92	\$	8,349.12
	10	Daktronics	PD 128x40x05 UBA ²	35	1	\$	161.00	\$	5,313.00	\$	167.44	\$	5,525.52
	11	NANOV	NISDM-460LH-SAN	28	4	\$	223.00	\$	24,976.00	\$	231.92	\$	25,975.04
		_		ole I Subtotals			\$	92,527.00			\$	128,928.80	

		Table I:DS & VI	MS PREVENTIVE MAINTENANCE SERVICES	5		Year	r Three	12/	15/22 - 12/14/23	Yea	ir Four	12/1	5/23 - 12/14/24
Group	Item	Make	Model	Qty	Annual		Unit Price		Item Total		Unit Price		Item Total
	1	Daktronics	PD 192x40x7.62 UBA DS	118	1	\$	126.55	\$	14,932.57	\$	131.61	\$	15,529.87
2	2	Daktronics	AF-6700-40-192-8-a-DF	8	1	\$	126.55	\$	1,012.38	\$	131.61	\$	1,052.87
Trolley	3	Daktronics	PD 192x40x7.62 UBA SS	23	1	\$	126.55	\$	2,910.59	\$	131.61	\$	3,027.01
E .	4	Daktronics	PD 192x40x7.62 DS UBS	64	1	\$	126.55	\$	8,099.02	\$	131.61	\$	8,422.98
	5	Daktronics	PD 192x40x7.62 SMT/A D/S	21	1	\$	126.55	\$	2,657.49	\$	131.61	\$	2,763.79
	6	NANOV	NBSDM-460LC-125-SAN ¹	47	4	\$	241.20	\$	45,345.00	\$	250.84	\$	47,158.80
	7	Daktronics	AF-6300-32X48-8-A-DF	24	1	\$	126.55	\$	3,037.13	\$	131.61	\$	3,158.62
	8	Samsung	Samsung LH460MD (Pylon)	22	4	\$	295.28	\$	25,984.36	\$	307.09	\$	27,023.73
BRT	9	Keyser	BRT47 47" DISPLAY	9	4	\$	241.20	\$	8,683.08	\$	250.84	\$	9,030.41
	10	Daktronics	PD 128x40x05 UBA ²	35	1	\$	174.14	\$	6,094.82	\$	181.10	\$	6,338.61
	11	NANOV	NISDM-460LH-SAN	28	4	\$	241.20	\$	27,014.04	\$	250.84	\$	28,094.60
	Table I Su							\$	145,770.48			\$	151,601.30

		Table I:DS & VI	MS PREVENTIVE MAINTENANCE SERVICES	5		Year Five	12/15/24 - 12/14/25	Optional Year One	12/15/25 - 12/14/26	Optional Year Two	12/15/26 - 12/14/27
Group	Item	Make	Model	Qty	Annual	Unit Price	Item Total	Unit Price	Item Total	Unit Price	Item Total
	1	Daktronics	PD 192x40x7.62 UBA DS	118	1	\$ 136.87	\$ 16,151.07	\$ 142.35	\$ 16,797.11	\$ 148.04	\$ 17,468.99
s.	2	Daktronics	AF-6700-40-192-8-a-DF	8	1	\$ 136.87	\$ 1,094.99	\$ 142.35	\$ 1,138.79	\$ 148.04	\$ 1,184.34
-je	3	Daktronics	PD 192x40x7.62 UBA SS	23	1	\$ 136.87	\$ 3,148.09	\$ 142.35	\$ 3,274.01	\$ 148.04	\$ 3,404.97
E E	4	Daktronics	PD 192x40x7.62 DS UBS	64	1	\$ 136.87	\$ 8,759.90	\$ 142.35	\$ 9,110.30	\$ 148.04	\$ 9,474.71
	5	Daktronics	PD 192x40x7.62 SMT/A D/S	21	1	\$ 136.87	\$ 2,874.34	\$ 142.35	\$ 2,989.32	\$ 148.04	\$ 3,108.89
	6	NANOV	NBSDM-460LC-125-SAN ¹	47	4	\$ 260.88	\$ 49,045.15	\$ 271.31	\$ 51,006.96	\$ 282.17	\$ 53,047.23
	7	Daktronics	AF-6300-32X48-8-A-DF	24	1	\$ 136.87	\$ 3,284.96	\$ 142.35	\$ 3,416.36	\$ 148.04	\$ 3,553.02
	8	Samsung	Samsung LH460MD (Pylon)	22	4	\$ 319.37	\$ 28,104.68	\$ 332.15	\$ 29,228.87	\$ 345.43	\$ 30,398.02
BRT	9	Keyser	BRT47 47" DISPLAY	9	4	\$ 260.88	\$ 9,391.62	\$ 271.31	\$ 9,767.29	\$ 282.17	\$ 10,157.98
	10	Daktronics	PD 128x40x05 UBA ²	35	1	\$ 188.35	\$ 6,592.15	\$ 195.88	\$ 6,855.84	\$ 203.72	\$ 7,130.07
	11	NANOV	NISDM-460LH-SAN	28	4	\$ 260.88	\$ 29,218.39	\$ 271.31	\$ 30,387.12	\$ 282.17	\$ 31,602.61
		_		Та	ble I Subtotals		\$ 157,665.35		\$ 163,971.96		\$ 170,530.84

COST PROPOSAL FORM - DS AND VMS Maintenance and As-Needed Repair Services

Att.C, AI 20, 09/15/22

Instructions: For Table I, please provide the Unit price for preventive maintenance for each type of equipment in the columns labeled "Unit Price". The Unit Price will be multiplied by the equipment quantity and then by the Annual Service Frequency based on their knowledge of each equipment type, locations, and site conditions. For Table II, please enter the hourly rate for each type of as-needed labor, and equipment in the column labled "Unit Price." For Table III, please enter the mark up percentage (rounding to the nearest hundreth) in the % *Mark Up* field for each year. The annual *As-Needed Materials/Parts* amount is the sum of Items 1 and 2 for each year. For Table IV, please enter the hourly rate for the cost of floater equipment. The *Grand Total* is the sum of the *Subtotals* for Tables I, II & III . This table contains formulas that will automatically calculate your pricing.

	Table I:DS & VMS PREVENTIVE MAINTENANCE SERVICES		Yea	r One	12/15/20 - 12/14/21	Year Two	12/15/21 - 12/14/22
	Table II: AS-NEEDED LABOR & EQUIPMENT		Yea	r One	12/15/20 - 12/14/21	Year Two	12/15/21 - 12/14/22
Item	Description	Est. Qty/Annual No. of Hours		Unit Price	ltem Total	Unit Price	Item Total
1	Single Person Crew - Straight Time Hourly Rate	120	\$	108.00	\$ 12,960.00	\$ 112.32	\$ 13,478.40
2	Single Person Crew - Outside of MTS Normal Business Hours (evenings,	20	\$	124.00	\$ 2,480.00	\$ 128.96	\$ 2,579.20
3	Two Person Crew - Straight Time Hourly Rate	40	\$	184.00	\$ 7,360.00	\$ 191.36	\$ 7,654.40
4	Two Person Crew - Outside of MTS Normal Business Hours (evenings,	20	\$	208.00	\$ 4,160.00	\$ 216.32	\$ 4,326.40
5	Scissor Lift - Hourly Rate	10	\$	160.00	\$ 1,600.00	\$ 166.40	\$ 1,664.00
	Tabl	e II Subtotals:			\$ 28,560.00		\$ 29,702.40

	Table II: AS-NEEDED LABOR & EQUIPMENT		Yea	r Three	12/	15/22 - 12/14/23	Yea	ar Four	12/1	15/23 - 12/14/24
ltem	Description	Est.		Unit Price		Item Total		Unit Price		Item Total
1	Single Person Crew - Straight Time Hourly Rate	120	\$	116.81	\$	14,017.54	\$	121.49	\$	14,578.24
2	Single Person Crew - Outside of MTS Normal Business Hours (evenings,	20	\$	134.12	\$	2,682.37	\$	139.48	\$	2,789.66
3	Two Person Crew - Straight Time Hourly Rate	40	\$	199.01	\$	7,960.58	\$	206.97	\$	8,279.00
4	Two Person Crew - Outside of MTS Normal Business Hours (evenings,	20	\$	224.97	\$	4,499.46	\$	233.97	\$	4,679.43
5	Scissor Lift - Hourly Rate	10	\$	173.06	\$	1,730.56	\$	179.98	\$	1,799.78
					\$	30,890.50			\$	32,126.12

	Table II: AS-NEEDED LABOR & EQUIPMENT		Year Five		12/1	15/24 - 12/14/25	Optional Ye	ar One	12/15	5/25 - 12/14/26	Optional Year Two	o _:	2/15/26 - 12/14/27
ltem	Description	Est.	Unit F	Price		Item Total	Unit P	rice		Item Total	Unit Price		Item Total
1	Single Person Crew - Straight Time Hourly Rate	120	\$	126.34	\$	15,161.37	\$	131.40	\$	15,767.82	\$ 136.6	55	\$ 16,398.53
2	Single Person Crew - Outside of MTS Normal Business Hours (evenings,	20	\$	145.06	\$	2,901.25	\$	150.86	\$	3,017.30	\$ 156.9	0	\$ 3,137.99
3	Two Person Crew - Straight Time Hourly Rate	40	\$	215.25	\$	8,610.16	\$	223.86	\$	8,954.57	\$ 232.8	32	\$ 9,312.75
4	Two Person Crew - Outside of MTS Normal Business Hours (evenings,	20	\$	243.33	\$	4,866.61	\$	253.06	\$	5,061.28	\$ 263.1	.9	\$ 5,263.73
5	Scissor Lift - Hourly Rate	10	\$	187.18	\$	1,871.77	\$	194.66	\$	1,946.64	\$ 202.4	5	\$ 2,024.51
	Tabl	e II Subtotals:			\$	33,411.16			\$	34,747.61			\$ 36,137.51

	Table III: AS-NEEDED REPLACEMENT PARTS		Year One	12/15/20 - 12/14/21	Year Two	12/15/21 - 12/14/22	
	Item	Description	% Mark Up	Item Total	% Mark Up	Item Total	
[1	Annual Materials/Parts Allowance	18%	\$ 25,000.00	18%	\$ 25,000).00
	2	Materials markup		\$ 4,500.00	10%	\$ 4,500).00
-		Table III Subtotals:		\$ 29,500.00		\$ 29,500	0.00

Table III: AS-NEEDED REPLACEMENT PARTS			12/15/22 - 12/14/23	Year Four	12/15/23 - 12/14/24	
Item	Description	% Mark Up	Item Total	% Mark Up	Item Total	
1	Annual Materials/Parts Allowance	18%	\$ 25,000.00	18%	\$ 25,000.	
2	Materials markup	10%	\$ 4,500.00	10%	\$ 4,500.	
	Table III Subtotals:		\$ 29,500.00		\$ 29,500.	

Table III: AS-NEEDED REPLACEMENT PARTS			Year Five	12/1	5/24 - 12/14/25	Optional Year One	12/1	15/25 - 12/14/26	Optional Year Two	12/15/26 -	12/14/27
	Item	Description	% Mark Up		Item Total	% Mark Up	Item Total		% Mark Up	Mark Up Item To	
	1	Annual Materials/Parts Allowance	18%	\$	25,000.00	- 18%	\$	25,000.00	- 18%	\$	25,000.00
	2	Materials markup	10%	\$	4,500.00		\$	4,500.00		\$	4,500.00
		Table III Subtotals:		\$	29,500.00		\$	29,500.00		\$00	29,500.00
										0-z	

COST PROPOSAL FORM - DS AND VMS Maintenance and As-Needed Repair Services

Att.C, AI 20, 09/15/22

Instructions: For Table I, please provide the Unit price for preventive maintenance for each type of equipment in the columns labeled "Unit Price". The Unit Price will be multiplied by the equipment quantity and then by the Annual Service Frequency based on their knowledge of each equipment type, locations, and site conditions. For Table II, please enter the hourly rate for each type of as-needed labor, and equipment in the column labled "Unit Price." For Table III, please enter the mark up percentage (rounding to the nearest hundreth) in the *% Mark Up* field for each year. The annual *As-Needed Materials/Parts* amount is the sum of Items 1 and 2 for each year. For Table IV, please enter the hourly rate for the cost of floater equipment. The *Grand Total* is the sum of the *Subtotals* for Tables I, II & III . This table contains formulas that will automatically calculate your pricing.

Table I:DS & VMS PREVENTIVE MAINTENANCE SERVICES	Year One	12/15/20 - 12/14/21	Year Two	12/15/21	- 12/14/22			
• • •								
Yearly Subtotals	Year One	\$ 150,587.00	Year Two	\$	188,131.20			
Yearly Subtotals	Year Three	\$ 206,160.97	Year Four	\$	213,227.41			
Yearly Subtotals	Year Five	\$ 220,576.51	Option Year One	\$	228,219.57	Option Year Two \$	236	,168.35
Total Base Years	•	978,683.09						
Total Option Years	\$	464,387.92						
Grand Total	\$	1,443,071.01						

¹ Added 47 NANOV units to the bid form. These items shall be serviced quarterly beginning April 1, 2022.

² Added 2 Daktronics units to the bid form. These items shall be serviced quarterly beginning March 1, 2023.



DRAFT FOR EXECUTIVE COMMITTEE REVIEW DATE: 9/1/2022

Agenda Item No. 21

MEETING OF THE SAN DIEGO METROPOLITAN TRANSIT SYSTEM BOARD OF DIRECTORS

September 15, 2022

SUBJECT:

SIEMENS COMPUTER AIDED SIGNALING (SICAS) S7 COMPONENTS - SOLE SOURCE CONTRACT AWARD

AGENDA ITEM WILL BE PROVIDED BEFORE BOARD MEETING

1255 Imperial Avenue, Suite 1000, San Diego, CA 92101-7490 • (619) 231-1466 • sdmts.com

San Diego Metropolitan Transit System (MTS) is a California public agency comprised of San Diego Transit Corp., San Diego Trolley, Inc. and San Diego and Arizona Eastern Railway Company (nonprofit public benefit corporations). MTS member agencies include the cities of Chula Vista, Coronado, El Cajon, Imperial Beach, La Mesa, Lemon Grove, National City, Poway, San Diego, Santee, and the County of San Diego. MTS is also the For-Hire Vehicle administrator for nine cities.





DRAFT FOR EXECUTIVE COMMITTEE REVIEW DATE: 09/01/22 Agenda Item No. 22

MEETING OF THE SAN DIEGO METROPOLITAN TRANSIT SYSTEM BOARD OF DIRECTORS

September 15, 2022

SUBJECT:

PARKING USAGE AND ALTERNATIVES MARKET STUDY – WORK ORDER

RECOMMENDATION:

That the San Diego Metropolitan Transit System (MTS) Board of Directors authorize the Chief Executive Officer (CEO) to execute Work Order WOA357-AE-02 (in substantially the same format as Attachment A) under MTS Doc No. PWL357.0-22 with Chen Ryan Associates, Inc., (CRA), a Disadvantaged Business Enterprise (DBE), in the amount of \$136,864.86, to conduct a parking usage study and analysis.

Budget Impact

The total budget for this work order shall not exceed at \$136,864.86. This project is funded by the FY 2023 Planning Department Operating Budget 451010-571140.

DISCUSSION:

MTS maintains a portfolio of properties, many of which include park-and-ride lots, that are available for joint development opportunities. MTS Board Policy No. 18 enables MTS to make these parcels available for redevelopment projects, including multi-family housing with low-income and affordable units at the maximum possible density. Promoting quality transit-oriented development on or near MTS's system can generate new opportunities to create direct and indirect revenue for MTS, while contributing to environmentally sustainable and livable communities focused on transit accessibility.

The availability of park-and-ride spaces allows some MTS riders to use the system who wouldn't otherwise have nearby access to transit. Parking also uses space that could be developed with more housing or other uses, and many stations have robust feeder transit service. As interest in redeveloping MTS station properties with residential projects has increased, staff has been challenged with quantifying the number of parking spots at each station that need to be preserved for transit riders after development.

Under this proposed WOA357-AE-02, CRA will conduct a detailed analysis of various MTS stations with parking facilities and corresponding rider catchment areas. These will be combined with a demand estimation to determine the appropriate amount of replacement park-and-ride



spaces that should be required when future joint development projects are proposed. Alternative strategies for meeting first-mile/last-mile travel needs will also be examined.

On September 15, 2021, MTS issued a solicitation for On-Call Architectural and Engineering (A&E) Design Services by Requesting Statements of Qualifications (RFSQ) from firms with expertise in a variety of A&E design and related consulting services separated into the following three (3) categories:

Category B: Small Business (SB) Set Aside - Three (3) prime contracts awarded to a certified SB or a DBE certified firm (which is also considered to be an SB)

Category C: Specialty Prime – Up to Five (5) specialty service contracts

As a result of the RFSQ, seven (7) firms were selected to perform various A&E services. For projects requiring A&E Services, work orders will be issued to these firms.

On June 15, 2022, MTS issued a Request for Proposals (RFP) from the on-call consultant bench to the Category B firms, Pacific Rail Enterprises, Inc. (PRE), and CRA.

CRA was the single proposer. Staff deemed this proposal to be responsive and met the requirements of the RFP, including experienced staff that has substantial experience in analyzing park-and-ride needs for transit and other projects.

Through negotiations, CRA lowered its cost proposal from \$159,218.29 to \$136,864.86, which is a savings to MTS of \$22,353.43 that staff deemed to be fair and reasonable.

For this project, CRA will not utilize subcontractors.

Therefore, staff recommends that the MTS Board of Directors authorize the CEO to execute Work Order WOA357-AE-02 (in substantially the same format as Attachment A) under MTS Doc No. PWL357.0-22 with CRA, a DBE, in the amount of \$136,864.86, to conduct a parking usage study and analysis.

Sharon Cooney Chief Executive Officer

Key Staff Contact: Sharon Cooney, 619.557.4513, <u>Sharon.Cooney@sdmts.com</u>

Attachments: A. Draft Work Order B. Costs



September 15, 2022

MTS Doc. No. PWL357.0-22 WOA357-AE-02

Mr. Matt Capuzzi, PE Executive Vice President/Principal Chen Ryan Associates, Inc. 3900 Fifth Avenue, Suite 310 San Diego, CA 92103

Dear Mr. Capuzzi:

Subject: WORK ORDER WOA357-AE-02, TO MTS DOC. NO. PWL357.0-22, ENGINEERING SERVICES FOR PARKING USAGE AND ALTERNATIVES MARKET STUDY

This letter shall serve as Work Order WOA357-AE-02, under the General Engineering Consultant Agreement, MTS Doc. No. PWL357.0-22, as further described below.

SCOPE OF SERVICES

This Work Order shall provide engineering services for parking usage and alternatives market study (Attachment A).

SCHEDULE

The Scope of Services, as described above, shall be for a period of twelve (12) weeks from the date of the Notice to Proceed.

PAYMENT

Payment shall be based on actual costs in the amount not to exceed \$136,864.86 without prior authorization of MTS (Attachment B).

1255 Imperial Avenue, Suite 1000, San Diego, CA 92101-7490 • (619) 231-1466 • sdmts.com

San Diego Metropolitan Transit System (MTS) is a California public agency comprised of San Diego Transit Corp., San Diego Trolley, Inc. and San Diego and Arizona Eastern Railway Company (nonprofit public benefit corporations). MTS member agencies include the cities of Chula Vista, Coronado, El Cajon, Imperial Beach, La Mesa, Lemon Grove, National City, Poway, San Diego, Santee, and the County of San Diego. MTS is also the For-Hire Vehicle administrator for nine cities.



Please sign below, and return the document to the Contracts Specialist at MTS. All other terms and conditions shall remain the same and in effect.

Sincerely,		Accepted:
Sharon Coone Chief Executiv	ve Officer	Matt Capuzzi, PE Executive Vice President/Principal
Attachments:	Date:	osal

ATTACHMENT A SCOPE OF SERVICES

I. <u>PROJECT DESCRIPTION</u>

Per the direction of the MTS Board of Directors, MTS staff seeks a consultant to conduct a study of MTS park-and-ride facilities to determine the parking needs at each parking facility in the MTS transit system. Addressing increasing demand for affordable housing in the San Diego Region, MTS Policy 18 enables the agency to make MTS-owned facilities available for joint development for multi-family housing with low-income and affordable units at the maximum possible density. MTS maintains a portfolio of properties, including MTS park-and-ride lots, which are available for joint development opportunities. MTS seeks to have a detailed analysis of each MTS parking facility and its rider catchment area in order to make informed decisions regarding parking at MTS facilities when joint development projects are proposed.

Per MTS Policy 18, joint development projects proposed at MTS facilities must support the goal of generating transit ridership. To maximize transit ridership, the profiles for each facility will quantify critical thresholds of parking availability and effects on transit ridership to inform decisions regarding parking supply levels. Additionally, the selected consultant will develop parking replacement strategies for each facility that encourage transit ridership, which may include off-site parking locations, mobility hubs, active transportation facilities, opportunities for ride share, and opportunities for micro-transit or micro-mobility.

The parking-and-ride rider catchment profiles and parking demand forecasts conducted by the selected consultant will provide critical information to make decisions regarding park-and-ride facilities in the near future; however, proposals for joint development projects may surface decades after the study has concluded. To enable MTS to maintain accurate parking demand estimates over time, the selected consultant will propose and develop a methodology for MTS to assess parking needs at park-and-ride facilities as future joint development projects are proposed. Goals:

II. EXPECTED RESULTS

- 1. Identify the parking needs to maximize transit ridership for each MTS parking facility
- 2. Develop profiles for the rider catchment areas around each MTS parking facility
- 3. Identify parking replacement strategies for each MTS parking facility
- 4. Develop methodology for MTS to calculate amount of parking needed at MTS parking facilities for future proposed joint development projects.
- 5. Offer parking policy recommendations for maximizing utility of Park and Ride spaces for MTS riders

III. SCOPE OF WORK

The scope of work shall consist of the following tasks and deliverables:

TASK 1 - PROJECT MANAGEMENT

Task 1 of the scope of work is associated with project management and quality control. A detailed description of our approach to this task is provided in Section 2 of the original proposal.

TASK 2 – EXISTING CONDITIONS

In order to gain a holistic understanding of the variables which may influence park-and-ride necessity, and the possible effects of parking displacement at any of the MTS transit stations, CRA will first comprehensively assess existing conditions for each of the agency's stations with transit parking grouped by the six transit corridors identified in the RFP. This effort will consist of hourly parking occupancy data collection, GIS analysis of the surrounding environs of each transit station to examine population, land

use/destination, employment, transportation, and other characteristics, and a park-and-ride user survey. The methods to be used in this task are described further in the following sub-tasks.

TASK 2.1 HOURLY PARKING OCCUPANCY DATA COLLECTION

There are approximately several dozen park-and-ride facilities in MTS's inventory. To best maintain the project's schedule and to save the agency on the expense of a massive data collection effort, CRA recommends limiting new parking data collection to up to 16 transit stations identified in the attached fee and make use of historically collected parking data to supplement for the remaining stations.

The stations which should be prioritized for new commissioned parking data collection should be locations with planned or with high potential for development and any neighboring stations which may possibly capture displaced parking from the redeveloping stations. As a part of Policy 18, MTS has done a great degree of legwork for assessing each site's development potential.

The CRA team will conduct one (1) day of parking data collection at facilities targeted for data collection, using mounted license plate reader cameras. The CRA team will coordinate with MTS to mount high resolution cameras at the entrance and exit of each transit station parking lot to collect license plate information at up to 15 of the 16 transit stations and conduct a drive through validation during the morning (7 AM – 9 AM, noon (11 AM – 1 PM), and evening (4 PM – 6 PM) at 1 station (Iris Avenue Station). Note that due to the multiple entrances/exits at the Iris Avenue Transit Station, it is not economical to mount and process license plate information at this station. Rather, CRA proposes to collect parking occupancy manually to establish the base line parking demand at this station. The license plate information will be aggregated and compared against each other to determine parking occupancy and turn over. This approach will also require manual data collection to account for the vehicles already parked at the station prior to the installation of the cameras. The collection at hourly intervals will facilitate our team's understanding of the typical length-of-stay of parking-to-transit trips and help us estimate the total transit trips generated by the parking.

Since the beginning of the pandemic, transit ridership, and hence transit parking usage, have been lower than pre-2020 conditions. Parking counts may need to be adjusted using historical parking data from MTS. CRA is familiar with the MTS database having previously used historical parking data to evaluate development feasibility for several MTS's stations, such as the Spring Street and Amaya Drive stations in La Mesa.

To develop an understanding of residential parking occupancy at stations with existing transit-oriented residential development, our team will also conduct an occupancy count of the residential parking spaces at Encanto/62nd Street Station. Collection at this location will provide an indication of whether the residential parking is "right-sized" at current transit-oriented developments in the region and provide concrete data on how adjacent residential parking and commuter parking demands overlap during the peak periods. Collection at this location will help provide an understanding of the influence of residential parking demand at transit stations with TODs, to inform the parking demand assessment and data products of Task 3.4.

TASK 2.2 STATION AREA GEOGRAPHIC ANALYSIS

CRA will determine the geographic catchment area of the stations along each of the six transit corridors identified in the study. CRA has extensive experience working with modal network datasets for driving, transit and walking in ArcGIS Network Analyst. In various past projects, CRA has calculated network catchment areas using Network Analyst's tools to approximate service areas for public facilities (e.g., areas closest to fire stations, parks and libraries), nearest territories to businesses for market analyses informing VMT assessments, and identification of nearest exit/access points in residential areas to

determine traffic worst case scenarios for evacuation studies. One unique consideration for determining catchment areas for transit stations (if it is assumed a transit line will have peak demand only in one direction per peak) is that the network analysis must account for excluding transit stations which are closest to potential users but may ultimately result in a longer travel time if they are in the opposite direction of the presumed peak destination. Calculating the most precise park-and-ride catchment areas upholding this assumption would require a multi-modal network dataset which includes both driving and transit travel time attributes. To ground-truth the validity of the GIS-developed catchment areas, the coverage areas will be compared to home origin locations and origin stations reported by survey respondents from past SANDAG on-board transit passenger surveys.

Once the catchment areas are developed, various indicators within will be collected, calculated or summarized to further develop understanding of the station's use characteristics and the nature of its transit demand (e.g., whether there is all-day/two-way demand, peak period/peak direction or something else). Data to be collected, calculated or summarized within the catchment areas will include:

- Population and demographics including age and various socio-economic characteristics
- Employment and point of interest/destination accessibility calculated separately within the station catchment area and within a 45-minute transit trip from the station
- Station boardings and alightings
- Commuting transportation mode share
- Transit user mode of access to the stations
- Vehicle ownership per household
- Mileage of bicycle facilities and documentation of other alternative transportation amenities
- Commute trip destinations
- Other relevant information obtained from the 2015 SANDAG's On-Board Transit Passenger Survey

These assessments will help characterize each station area's potential user base, current travel behavior, whether the station attracts many transit trips from other parts of the system, and the general mobility characteristics of the area (e.g., the usefulness of taking transit for purposes other than downtown commute trips, and suitability for walking and bicycling). Additional features which could be examined are destinations accessible by transit trips using transit travelsheds to capture data and commute destinations from each catchment area – available from US Census LEHD OnTheMap. The latter dataset, in addition to identifying where commuters from each catchment area commute to, can also help determine which station catchment areas are inhabited by the highest concentration of downtown commuters – who, due to high parking costs and traffic congestion, are the prototypical park-and-ride users.

All spatial characteristics collected and summarized in this task will be provided as map exhibits and can be hosted on an ArcGIS Online viewer. The purpose of gathering these characteristics should help reveal which stations genuinely have no alternative to driving for station access (the most suitable scenario for park-and-ride), and which stations are most primed to succeed as residential development sites for carfree or car-light households/lifestyles, and where transit parking can be eliminated or reduced without negatively impacting daily transit trips. The characteristics collected here will inform the Task 3 Needs Assessment.

DELIVERABLES

Draft and final technical memorandum documenting the following:

- Parking occupancy data collection at park-and-ride facilities
- Characteristics profiles of each transit station's catchment area based on extensive geographic analysis, with map exhibits and/or hosted in an ArcGIS Online viewer

TASK 3 – PARKING NEEDS ASSESSMENT

As a part of Task 3, CRA will synthesize the data and station profile characteristics collected from Task 2 and examine the site characteristics and development potential of each station site to produce a parking needs assessment framework that accounts for the variability of each station's possible transit user parking demand and a reasonably expected parking supply each redeveloped station site could reasonably provide.

TASK 3.1 TRANSIT RIDERSHIP PROFILE & PARKING DEMAND FORECASTING

Informed by the extensive parking occupancy, station area character profiles, and any other supplemental data sources used in the completion of Task 2, CRA will conduct a parking needs assessment that will estimate the elasticity of transit usage due to parking loss at each station. The analysis will factor all the possible travel behavior outcomes which may occur in response to the loss of parking supply. These possible outcomes include the potential loss rate of transit riders to other commute modes, an estimate of transit mode share and ridership gain provided by the new development, transit riders who shift their park-and-ride usage to a different station, transit riders who park in the neighborhood (creating potential spillover parking issues), and transit riders who choose a different mode to access the station.

These behavior responses are presumed to be shaped by the different characteristic profiles of each station area and the geography and built environment of the transit corridor on which the station is located. Each will be factored into the baseline observed parking demand at each station to determine what the effects are for transit usage and to formulate the parking demand forecasting.

CRA will use the parking occupancy data collection, each station area's characteristics profile, Big Data (REPLICA), and SANDAG ABM model data to develop a refined baseline estimate of transit parking demand for each station. For this task, CRA can apply multiple regression analysis with the data and variables collected in Task 2 to determine a statistically significant model for anticipated park-and-ride need at each station.

TASK 3.2 DEVELOPMENT SITE CHARACTERISTICS AND PARKING SUPPLY NEED

CRA will develop potential development profiles based factors such as comparative development proposals, constructed projects, and the station's site envelope and characteristics, and typical parking generation rates, shared parking rates, and temporal peak periods by land use. This task will help quantify the parking supply that can feasibly be provided on site (without structured parking) and the prevailing or expected quantity of parking needed to support the commercial and residential land uses at each site. This information will also be used to develop the parking demand projection for each of the potential development profile. Up to five (5) different development potential profiles are assumed as a part of this task.

TASK 3.3 PARKING DEMAND ASSESSMENT AND PARKING CALCULATOR

Based on the inputs from Task 3.1 and Task 3.2, CRA will develop a parking need estimation tool for MTS, the purpose of which is to help MTS systematically assess the quantity of parking a developer should provide during the joint development process. This tool will be calibrated against the studied sites to ensure that the minimum parking requirements is grounded on field conditions. The tool will provide MTS the following capabilities:

- Estimates of parking generation per station based on the size and type of development. CRA will
 incorporate parking generation rates from Institute of Transportation Engineer Parking Generation
 Manual for typical redevelopment land uses such as multi-family residential, local serving retail,
 and single-tenant office.
- Adjustment of parking generation based on shared parking potential, using Urban Land Institute's Shared Parking Manual which blends temporal demand variations from different land use types.
- Provide parking supply recommendations for each station based on the station's existing parking demand, geographic characteristics, and development potential.
- Provide estimates of the parking needs based on transit ridership at each site.
- Capability for MTS staff to update the tool based on the monthly/yearly parking surveys (already conducted by MTS).

DELIVERABLES

- Draft and Final Parking demand calculator tool
- Draft and final technical memorandum documenting:
 - the parking needs assessment for each station based on baseline parking demand and estimation of different travel behavior outcomes in response to the loss of station area parking.
 - The parking demand based on different development profiles
 - Parking need estimation tool user guide and documentation

TASK 4 – PARKING REPLACEMENT PLAN, STRATEGIES FOR PARKING ALTERNATIVES

Strategies will be a direct response to parking need identified in Task 3, which may include parking management strategies that could be used in high demand settings that can get more efficient productivity out of the parking supply and/or stimulate shift "marginal" park-and-ride users toward other methods of station access, additional strategies will be general recommendations to improve first/last mile infrastructure, wayfinding, programs and/or policies to improve the conditions of mobility alternatives to parking, such as walking, bicycling and convenient short-term loading for pick-up and drop-off (including home-based and TNC).

TASK 4.1 PARKING MANAGEMENT STRATEGIES AND BEST PRACTICES

CRA will assess the applicability of various parking management strategies to improve the productivity of its transit parking supply. An assessment of past MTS experience and the experiences of other transit agencies will help inform the best practices to advance to advance for this study.

Parking management strategies would use parking supply more efficiently, helping mitigate the impacts from the inevitable decrease in supply from station area development.

Various options can be explored and potentially applied to the most appropriate station – based on our analysis in the previous tasks which will provide a profile of users, their parking lot preference, location and hourly usage of the lot, availability of alternative access modes and adjacent land uses.

A summary of best practices parking demand strategies will be provided as a part of this task, and assess each strategy's ease of implementation.

TASK 4.2 MOBILITY ALTERNATIVE STRATEGIES

While strategies which improve mobility alternatives to driving should be considered at all transit stations regardless of parking necessity or likelihood of development, such measures should be prioritized where a need due to parking loss has been identified from Task 3. We will examine first/last mile connectivity by applying tools CRA has developed that consider priority paths for improved safety and to provide connections to adjacent neighborhoods and regional bicycle and pedestrian networks.

Another strategy are mobility hubs at each station, which often contain amenities which can eliminate some of the anxiety of getting to and from the station without driving. Mobility hubs can be installed by MTS in the parking lots they own or requested of developers as a condition of being awarded development rights, making them a low hanging fruit opportunity. Ideal mobility hubs should feature expanded capacity for secure long term high quality bicycle parking, shared micro-mobility, and convenient drop-off, pick-up and waiting areas. Mobility hubs also serve transit-oriented developments well, making it easier for residents live without a vehicle and thereby reducing the overall need for parking.

TASK 4.3 MTS PARK-AND-RIDE SUMMARY AND POLICY WHITE PAPER

Content from the tasks previously described will be incorporated into a draft and final Summary Document and Policy White Paper. The White Paper will document the policies associated with potential suggested strategies resulting from the analysis, parking demand and parking calculation guidelines, mobility alternative strategies (e.g., mobility hubs), and summary of parking management strategy best practices, and potential policy changes that could be made to improve MTS utilization of park-and-ride facilities for highest and best use for the transit system.

DELIVERABLES

Park-and-Ride Summary and Policy White Paper

IV. PERIOD OF PERFORMANCE

All required services shall be completed within six (6) months from the date of the Notice to Proceed.

V. DELIVERABLES

Deliverables are anticipated to include the following:

- a. Profiles of each MTS park-and-ride facility grouped by corridor or sub-region, detailing each facility, transit service, alternative transportation, the rider catchment area, demographics of rider catchment area, and major employers. Profiles must include GIS maps showing rider catchment areas, population density, major employers/trip generators, transit ridership, demographic data, and active transportation access.
- b. Report detailing the amount of parking spaces needed at each park-and-ride facility to sustain transit ridership and the effects of reductions in parking for transit ridership, the surrounding community, and nearby park-and-ride facilities.

- c. Parking replacement plan with strategies to incentivize alternative travel modes to and from parkand-ride facilities.
- d. Technical memorandum detailing parking demand forecasting methodology
- e. White paper offering recommendations for MTS parking policy changes to maximize utility of MTSowned spaces for MTS riders.

VI. SCHEDULE OF SERVICES/MILESTONES/DELIVERABLES

A. Tasks Schedule

Task	Begin/End Dates
Task 1: Project Management and Coordination	10/1/2022 - 4/1/2023
Task 2: Existing Conditions Assessment	10/1/2022 - 11/1/2022
Task 3: Parking Needs Assessment	11/1/2022 - 1/31/2023
Task 4: Parking Replacement Plan and Strategies for Parking	2/1/2023 - 4/1/2023
Alternatives	

B. Milestones/Deliverables Schedule

Milestone/Deliverable	Due Date
Task 2: MTS Park-and-Ride facility profiles.	11/7/2022
Task 3: Parking Needs Assessment Report	1/31/2023
Task 4: Parking Replacement Plan	4/12/2023
Task 4: Technical Memorandum: Parking Demand Forecasting	4/12/2023
Methodology	
Task 5: White Paper recommending MTS parking policy	4/12/2023
changes	

VII. MATERIALS TO BE PROVIDED BY MTS AND/OR THE OTHER AGENCY

- a. Ridership data for MTS transit system.
- b. Schedule/service frequency data for transit MTS system.
- c. Historic Park-and-Ride usage data.

VIII. SPECIAL CONDITIONS

Not Applicable.

IX. MTS ACCEPTANCE OF SERVICES:

Contractor shall not be compensated at any time for unauthorized work outside of this Work Order. Contractor shall provide notice to MTS' Project Manager upon 100% completion of this Work Order. Within five (5) business days from receipt of notice of Work Order completion, MTS' Project Manager shall review, for acceptance, the 100% completion notice. If Contractor provides final service(s) or final work product(s) which are found to be unacceptable due to Contractors and/or Contractors subcontractors negligence and thus not 100% complete by MTS' Project Manager, Contractor shall be required to make revisions to said service(s) and/or work product(s) within the Not to Exceed (NTE) Budget. MTS reserves the right to withhold payment associated with this Work Order until the Project Manager provides written acceptance for the 100% final completion notice. Moreover, 100% acceptance and final completion will be based on resolution of comments received to the draft documents and delivery of final documentation which shall incorporate all MTS revisions and comments.

Monthly progress payments shall be based on hours performed for each person/classification identified in the attached Fee Schedule and shall at no time exceed the NTE. Contractor shall only be compensated for actual performance of services and at no time shall be compensated for services for which MTS does not have an accepted deliverable or written proof and MTS acceptance of services performed.

X. <u>DEFICIENT WORK PRODUCT:</u>

Throughout the construction management and/or implementation phases associated with the services rendered by the Contractor, if MTS finds any work product provided by Contractor to be deficient and the deficiently delays any portion of the project, Contractor shall bear the full burden of their deficient work and shall be responsible for taking all corrective actions to remedy their deficient work product including but not limited to the following:

• Revising provided documents,

At no time will MTS be required to correct any portion of the Contractors deficient work product and shall bear no costs or burden associated with Contractors deficient performance and/or work product.

XI. DELIVERABLE REQUIREMENTS

Contractor will be required to submit any and all documentation required by the Scope of Work. The deliverables furnished shall be of a quality acceptable to MTS. The criteria for acceptance shall be a product of neat appearance, well-organized, and procedurally, technically and grammatically correct. MTS reserves the right to request a change in the format if it doesn't satisfy MTS's needs. All work products will become the property of MTS. MTS reserves the right to disclose any reports or material provided by the Contractor to any third party.

Contractor shall provide with each task, a work plan showing the deliverables schedule as well as other relevant date needed for Contractor's work control, when and as requested by MTS.

Contractor's computer data processing and work processing capabilities and data storage should be compatible with Windows compatible PC's, text files readable in Microsoft Word, and standard and customary electronic storage. Contractor shall maintain backup copies of all data conveyed to MTS.

Contractor shall provide MTS with hard copy or electronic versions of reports and/or other material as requested by MTS.

XII. PRICING

Pricing shall be firm and fixed for the duration of the Work Order and any subsequent Change Orders/Amendments to the Work Order. There shall be no escalation of rates or fees allowed.

XIII. ADDITIONAL INFORMATION

List additional information as applicable to the specific Work Order scope of services.

XIV. PREVAILING WAGE

Prevailing wage rates apply to certain personnel for these services?

If yes, please list classification subject to prevailing wage rates:

Work Order Estimate Summary

MTS Doc. No.	PWL357.0-22
Work Order No.	WOA357-AE-02
Attachment:	В

Work Order Title: $\underset{\text{STUDY}}{\text{MTS PARK-AND-RIDE PARKING USAGE AND ALTERNATIVES MARKET}$

ſ

Table 1 - Cost Codes Summary	(Costs & Hours)
------------------------------	-----------------

ltem	Cost Codes	Cost Codes Description	Total Costs
1		CR Associates	\$136,864.86
2			
3			
4			
5			
6			
7			

Totals = \$136,864.86

			l otals =	\$136,864.86
		Table 2 - TASKS/WBS Summary (Costs & Hours)		
ltem	TASKS/WBS	TASKS/WBS Description	Labor Hrs	Total Costs
1		Project Management	86.0	\$14,676.9
2		Existing Conditions	305.0	\$54,218.7
3		Parking Needs Assessment	257.0	\$38,849.69
4		Parking Replacement Plan and Strategies for Parking Alternatives	173.0	\$29,119.5
5				
5				
6				
7				
8				
9				
10				
#		Totals =	821.0	\$136,864.80

Table 3 - Consultant/Subconsultant Summary (Costs & Hours)	

(If App	olicable	, Selec	t One)			
DBE	DVBE	SBE	Other	Consultant	Labor Hrs	Total Costs
				CR Associates	821.0	\$136,864.86
				Totals =	821.0	\$136,864.86



DRAFT FOR EXECUTIVE COMMITTEE REVIEW DATE: 09/01/22 Agenda Item No. 23

MEETING OF THE SAN DIEGO METROPOLITAN TRANSIT SYSTEM BOARD OF DIRECTORS

September 15, 2022

SUBJECT:

STORMWATER MANAGEMENT SERVICES - CONTRACT AMENDMENT

RECOMMENDATION:

That the San Diego Metropolitan Transit System (MTS) Board of Directors authorize the Chief Executive Officer (CEO) to:

- Ratify Amendment No. 1 to MTS Doc. No. PWG332.0-21 (in substantially the same format as Attachment A) with SoCal Stormwater Runoff Solution Services, Inc. (SoCal), a Small Business (SB), in the amount of \$48,939.62 for the addition of (4) Bus Rapid Transit (BRT) locations and updated various inspection and maintenance services;
- Ratify Amendment No. 2 to MTS Doc. No. PWG332.0-21 (in substantially the same format as Attachment B), with SoCal for increases in as-needed services and filters. This is a no-cost amendment; and
- Execute Amendment No. 3 to MTS Doc. No. PWG332.0-21 (in substantially the same format as Attachment C) with SoCal in the amount of \$232,884.65 for additional funds to cover increased services.

Budget Impact

The total budget for this contract shall not exceed \$1,459,024.45. This project is funded by the Storm Water Operations Budget 122010 – 571140.

DISCUSSION:

MTS has been mandated by State Resources Water Quality Control Board (SRWQCB) to protect navigational waterways. As part of this mandate, MTS is required to enroll its three (3) impacted facilities under the Industrial General Permit (IGP). These facilities include Imperial Avenue Division (IAD), Kearny Mesa Division (KMD), and Trolley Yard resulting in the issuance of three separate permits from the SRWQCB. The permits require storm water inspections, monitoring, sampling, best management practices (BMP) optimization, facility audits, training,

1255 Imperial Avenue, Suite 1000, San Diego, CA 92101-7490 • (619) 231-1466 • sdmts.com

San Diego Metropolitan Transit System (MTS) is a California public agency comprised of San Diego Transit Corp., San Diego Trolley, Inc. and San Diego and Arizona Eastern Railway Company (nonprofit public benefit corporations). MTS member agencies include the cities of Chula Vista, Coronado, El Cajon, Imperial Beach, La Mesa, Lemon Grove, National City, Poway, San Diego, Santee, and the County of San Diego. MTS is also the For-Hire Vehicle administrator for nine cities.



Stormwater Pollution Prevention Plans (SWPPP) updates, and preparation of required reports each year to the SRWQCB.

Additionally, the SRWQCB has identified surface waters that are considered impaired, which means the surface water does not meet water quality standards. The SRWQCB has summarized these impaired surface waters to identify those requiring monitoring for total maximum daily load (TMDL). A TMDL establishes a water quality target intended to restore the water body and allocates the available pollutant loading to point and non-point source discharges into that waterbody, natural background sources, and a margin of safety. Within MTS's jurisdictional area, two (2) TMDLs have been incorporated into the National Pollutant Discharge Elimination System (NPDES) permits that cover MTS.

On June 17, 2021 (AI 6), the MTS Board of Directors approved a contract award to SoCal for stormwater management services for the successful implementation and execution of the agency's three (3) facilities SWPPP, and the monitoring for TMDL of impaired surface waters identified by the agency's TMDL Compliance Plan.

On November 18, 2021, the CEO approved Amendment No. 1, which added BRT locations to the agreement and updated inspection requirements. Furthermore, the Amendment corrected an error on the original agreement in which \$49,020.09 was accidentally included in the option year amount, but not included in the base value as intended. This amount, however, was part of the Board-approved amount.

On April 7, 2022, the CEO approved Amendment No. 2, which increased the various estimated quantities in the agreement. Costs associated with increased quantities were to be absorbed by the currently available as-needed funds in the agreement. Since then, however, staff determined for contract management purposes, it was more prudent not to mix the two funding sources.

Today's proposed actions are shown below:

- 1) Ratify Amendment No. 1 in the amount of \$48,939.62 for:
 - a. the addition of inspection and maintenance services four (4) BRT locations for base years 1-5 for Items 10-13 to Table I of the Bid Form;
 - b. the addition of Item 15 to Table II of the bid form for base years 1-5 for asneeded vac truck cleaning of the Stormcepter HDS units;
 - c. the revision Section 5.4,f of the Scope of Work to update the requirements for requesting a flagger;
 - d. the revision Section 5.6,b of the Scope of Work to include protocols for accessing and performing inspections at MTS locations;
 - e. the revision Item 9, Table II of the Bid Form to replace the LIDMIX Media Pillow BMP with RUBBERIZER by ClearTec[™] BMP; and
 - f. reassignment of \$49,020.09 from the option years to the base amount of agreement that were unintentionally omitted from the original executed agreement but approved by the Board.
- 2) Ratify Amendment No. 2. This amendment increases various estimated quantities in the agreement. This was a no-cost amendment as the costs associated with increased

quantities were absorbed by the currently available as-needed funds in the agreement. The changes are:

- a. The increase of the number of filters in Item 6, Table I, Scheduled Services of the bid form from 20 to 24. As a result, the pricing will be increased by \$315.00 per month beginning in February 2022;
- b. The increase of the estimated quantities in Items 1 and 2, Table II, As-Needed Services of the bid form from 4 to 12; and
- c. the increase of the estimated quantities in Item 15, Table II, As-Needed Services of the bid form from 20 to 40. The increased cost for these items was absorbed by the available as-needed funds in the agreement.
- 3) Execute Amendment No. 3 in the amount of \$232,884.65 for:
 - a. the addition of funds for option years 1-5 that were not included in Amendment No. 1 for the inspection and maintenance services four (4) BRT locations for Items 10-13 to Table I of the bid form;
 - b. the addition of funds for option years 1-5 that were not included in Amendment No. 1 for the addition of Item 15 to Table II of the bid form for as-needed vac truck cleaning of the Stormcepter HDS units;
 - c. the addition of funds that were not included in Amendment No. 2 for both base and option years 1-5 for the increase of the number of filters in Item 6, Table I, Scheduled Services of the bid form from 20 to 24;
 - d. the addition of funds that were not included in Amendment No. 2 for both base and option years 1-5 for the increase the estimated quantities in Items 1 and 2, Table II, As-Needed Services of the bid form from 4 to 12;
 - e. the addition of funds that were not included in Amendment No. 2 for both base and option years 1-5 for the increase the estimated quantities in Item 15, Table II, As-Needed Services of the bid form from 20 to 40;
 - f. the addition of funds for base year 2 for a 2% pricing increase for all items in Tables I and II; and
 - g. the addition of funds for both base and option years 1-5 for the addition of one (1) concrete swale that requires bi-annual inspection and a report, and one (1) additional drop inlet with no filter that requires bi-annual inspection and cleaning beginning in Year 2.

Contract No.	Purpose	Amount	Board Approval Date
PWG332.0-21	Original Contract	\$1,177,200.18	06/17/21, Item 6
	Amendment 1 – Add service locations and revise to the Scope of Work	\$48,939.62	
PWG332.1-21	Reverse funds from option years intended for base years	(\$49,020.09)	Today's proposed action (ratify)
	Assign funds from option years intended for base years	\$49,020.09	
PWG332.2-21	Amendment 2 – Increase quantities of various line items in the bid form	\$0.00	Today's proposed action (ratify)

The contract and amendments are summarized below:

	Base Years		
	Option Years (if exercised by MTS)	\$104,853.39	
PWG332.3-21	Amendment 3 – Add service locations, and increase quantities of various line items in the bid form		Today's proposed
	Base Years	\$80,057.58	action (approve)
	Option Years	\$152,827.07	
	TOTAL CONTRACT	\$1,459,024.45	

The pricing for maintenance of the additional signs is the same as unit prices in the original agreement, which was procured via a competitive Request for Proposals (RFP) process. Thus, staff deemed the pricing fair for the proposed Amendment fair and reasonable.

Therefore, staff recommends that the MTS Board of Directors authorize the CEO to:

- Ratify Amendment No. 1 to MTS Doc. No. PWG332.0-21 (in substantially the same format as Attachment A) with SoCal Stormwater Runoff Solution Services, Inc. (SoCal), a SB, in the amount of \$48,939.62 for the addition of (4) Bus Rapid Transit (BRT) locations and updated various inspection and maintenance services;
- Ratify Amendment No. 2 to MTS Doc. No. PWG332.0-21 (in substantially the same format as Attachment B), with SoCal for increases in as-needed services and filters. This is a no-cost amendment; and
- 3) Execute Amendment No. 3 to MTS Doc. No. PWG332.0-21 (in substantially the same format as Attachment C) with SoCal in the amount of \$232,884.65 for additional funds to cover increased services.

Sharon Cooney Chief Executive Officer

Key Staff Contact: Sharon Cooney, 619.557.4513, Sharon.Cooney@sdmts.com

Attachments: A. Executed Amendment No. 1

- B. Executed Amendment No. 2
- C. Draft Amendment No. 3
- D. Revised Bid Form



Amendment 1

Effective Date: September 28, 2021

MTS Doc No. PWG332.1-21

STORM WATER MANAGEMENT SERVICES

SoCal Stormwater Runoff Solution Services, Inc. Ram Mohseni CEO 15030 Ventura Blvd., #669 Sherman Oaks, CA 91403

This shall serve as Amendment No.1 to the original agreement PWG332.0-21 as further described below.

<u>SCOPE</u>

Pursuant to the Scope of Work of the San Diego Metropolitan Transit System (MTS) shall:

#	Description	Amount
1.	Revise Section 5.4, f) of the Scope of Work to update the requirements for	
	requesting a flagger.	\$0.00
2.	Revise Section 5.6, b) of the Scope of Work to include protocols for accessing,	
	and performing inspections at MTS locations (Attachment A).	\$0.00
3.	Add inspection and maintenance services four (4) Bus Rapid Transit (BRT)	
	locations for as Items 10-13 to Table I of the Bid Form (Attachment B). Amount	
	included in this Amendment is for base years 1-5. Amounts provided in	
	optional years in Attachment B will be exercised at the sole discretion of MTS.	\$32,693.66
4.	Revise Item 9, Table II of the Bid Form to replace the LIDMIX Media Pillow	
	(Best Management Practice) BMP, with RUBBERIZER by ClearTec™ BMP	
	(Attachment B).	\$0.00
5.	Add Item 15 to Table II of the Bid Form for as-needed vac truck cleaning of the	
	Stormcepter HDS Units (Attachment B). Amount included in this Amendment is	
	for base years 1-5. Amounts provided in optional years in Attachment B will be	
	exercised at the sole discretion of MTS.	\$16,245.96
6.	Add funds to base amount of agreement that were unintentionally omitted from	
	the original executed agreement.	\$49,020.09
	Total	\$97,959.70

SCHEDULE

There shall be no change to the schedule as a result of this Amendment.

1255 Imperial Avenue, Suite 1000, San Diego, CA 92101-7490 • (619) 231-1466 • sdmts.com

San Diego Metropolitan Transit System (MTS) is a California public agency comprised of San Diego Transit Corp., San Diego Trolley, Inc. and San Diego and Arizona Eastern Railway Company (nonprofit public benefit corporations). MTS member agencies include the cities of Chula Vista, Coronado, El Cajon, Imperial Beach, La Mesa, Lemon Grove, National City, Poway, San Diego, Santee, and the County of San Diego. MTS is also the For-Hire Vehicle administrator for nine cities.



PAYMENT

This contract amendment shall authorize additional costs not to exceed \$97,959.70. The total value of this contract including this amendment shall be in the amount of \$596,151.39. This amount shall not be exceeded without prior written approval from MTS.

Please sign and return the copy to the Contract Specialist at MTS. All other terms and conditions shall remain the same and in effect. Retain the other copies for your records.

Sincerely,

Sharon Cooney Distance Cooney

Sharon Cooney, Chief Executive Officer

Agreed: Ram Mahin

Ram Mohseni, CEO SoCal Stormwater Runoff Solution Services, Inc.

12-29-2021 Date:

Attachment: A. Revised Scope of Work B. Revised Bid Form

ATTACHMENT A REVISED SCOPE OF WORK

5.4. MINIMUM REQUIREMENTS

f) Any work within fifteen (15) feet of active rail, or as otherwise identified by MTS, shall require a MTS flagger. An MTS Flagger Request form must be submitted to <u>FlagRequest@sdmts.com</u> no later than 72 hours prior to the commencement of the work. The MTS Flagger Request shall include: the specific location, time(s) and date(s) for when a MTS flagger(s) will be necessary. The MTS Flagger will be provided at the expense of the party requesting the work. The requester will be responsible to contact SDTI Assignment Office at (619) 595-4956 no later than 24 hours prior to beginning of work for all cancellations and may be subject to SDTI labor reporting costs.

5.6. DETAILED SCOPE OF WORK

Contractor shall provide all required services to assist in MTS achieving its industrial storm water compliance requirements, including but not limited to routine facility inspections, Qualifying Storm Event (QSE) and BMP monitoring, sampling, and analysis of storm water discharges, training, and maintenance of existing systems. Additionally, Contractor shall be required to prepare annual, Exceedance Response Action (ERA) and rain event ad hoc reports, for each reporting period to be submitted by MTS to the RWQCB in accordance with the current SWPPP. The scope shall include the following:

b) **Routine Inspections:** Contractor shall independently perform monthly facility inspections per the "visual" observation procedures" in the SWPPPs, to include monitoring of the condition of existing BMPs, and upload monthly reports via MTS's inspection tracking portal. Furthermore, Contractor shall access MTS sites following the protocols provided by MTS. For the IAD and KMD locations, Contractor shall follow the safety protocols listed in ATT18_IAD_KMD-SAFETY_PROTOCOLS. For the Trolley location, Contractor shall request a flagger following the protocols provided in Flagperson Right of Way Request form.

ATT18_IAD_KMD-SAFETY_PROTOCOLS

Safety: Every Trip, Every Day

Seguridad: Cada Viaje, Cada Día

MTS Transit Services Parking Lot Safety

September 2021

Our commitment to safety every trip and every day encompasses all of our employees, contractors, and visitors. Safety awareness is critical while driving, walking, and working on facility parking lots. All individuals on the facility parking lot must adhere to the following requirements.

While driving any vehicle:

- Keep alert and avoid unnecessary distractions
- Give pedestrians the right of way, whether in a designated crosswalk or not
- Make a complete stop at all stop signs and/or painted limit lines
- Observe posted speed limits
- Ensure the parking brake is set before leaving the driver seat
- Use a "spotter" when backing/reversing a bus
- Utilize designated driveways and follow one-way markings correctly
- Park vehicles in marked or designated spaces only

While walking or working:

- Keep alert and avoid unnecessary distractions
- Use marked crosswalks as much as practicable
- Watch your step when exiting buses and going around parked vehicles
- Utilize safety vests when working on the lot for extended periods of time and at night

Violation of this policy is subject to progressive discipline.

As always, see your supervisor or myself if you have any suggestions, questions, or concerns. Thank you for your continued commitment and focus to safety and assuring that everyone remains safe at MTS.

may

Michael Wygant Chief Operating Officer, Transit Services

ATTACHMENT B REVISED BID FORM

COST PROPOSAL FORM - STORM WATER MANAGEMENT SERVICES

sum of Items 1 and 2 for each year. The Grand Total is the sum of the Subtotals for Tables I, II Parts ireth) in the % Mark Up field for each year. The annual Asabled "Unit Price." For Table III, please enter the mark up type of unit price for each is labeled "Unit Price." For Table II, please enter the Instructions: For Table I, please provide the Unit price for each service listed in the o & III. This table contains formulas that will automatically calculate your pricing.

Table I:	: SCHEDUL	able I: SCHEDULED SERVICES		Year One	7/1/21-6/30/22	22 Year Two	7/1/22-6/30/23	23 Year Three	7/1/23 - 6/30/24	/24 Year Four	7/1/24 -6/30/25	/25 Year Five	7/1/25 - 6/30/26	Optional Year One	7/1/26 - 6/30/27		Optional Year Two 7/1/27 - 6/30/28		Optional Year Three 7/1/28 - 6/30/29	Optional Year Four	our 7/1/29 - 6/30/30	Optional Year Five	7/1/30-6/30/31
	Ham	Dascription	Annual M	Init Drive	Itam Total	I Init Drive	Ham Total	I nit Driva	Itam Total	I Init Drive	Itan Total	I In it Brins	Itaans Tot al	I Init Drive	Ham Total	I nit Drive	Ham Total	I Init Drive	Ham Total	11nit Drive	Itam Total	Init Drive	Ham Total
			_					5															
	1	Monthly Inspections (All Three Locations) EA	12	\$ 1,350.00 \$	0 \$ 16,200.00	00 \$ 1,390.50	50 \$ 16,686.00	.00 \$ 1,432.22	22 \$ 17,186.58	58 \$ 1,475.18	18 \$ 17,702.18	2.18 \$ 1,519.44	44 \$ 18,233.24	1 \$ 1,565.02	\$ 18,780.24	\$ 1,611.97	7 \$ 19,343.65	5 \$ 1,660.33	3 \$ 19,923.96	96 \$ 1,710.14	0.14 \$ 20,521.68	68 \$ 1,761.44	t \$ 21,137.33
	2	Monthly Reporting (All Three Locations) EA	12	\$ 150.00	0 \$ 1,800.00	00 \$ 154.50	50 \$ 1,854.00	ş	14 \$ 1,909.62	Ş	Ş	Ş	Ş	2 \$ 173.89	\$ 2,086.69	179.11	1 \$ 2,149.29	9 \$ 184.48	8 \$ 2,213.77	ş	190.02 \$ 2,280.19	19 \$ 195.72	2 \$ 2,348.59
	e	Annual SWPPP Review/Revision (All Three Locations) EA	-	\$ 2,400.00	0 \$ 2,400.00	00 \$ 2,472.00	00 \$ 2,472.00	.00 \$ 2,546.16	16 \$ 2,546.16	.16 \$ 2,622.54	54 \$ 2,622.54	2.54 \$ 2,701.22	22 \$ 2,701.22	2 \$ 2,782.26	\$ 2,782.26	\$ 2,865.73	3 \$ 2,865.73	3 \$ 2,951.70	0 \$ 2,951.70	70 \$ 3,040.25	0.25 \$ 3,040.25	25 \$ 3,131.46	5 \$ 3,131.46
	4	Annual Comprehensive Site Compliance Eval (All Three Locations) EA	-	\$ 2,000.00 \$	10 \$ 2,000.00	00 \$ 2,060.00	Ş	2,060.00 \$ 2,121.80	80 \$ 2,121.80	.80 \$ 2,185.45	Ş	2,185.45 \$ 2,251.02	02 \$ 2,251.02	2 \$ 2,318.55	5 2,318.55	\$ 2,388.10	0 \$ 2,388.10	0 \$ 2,459.75	5 \$ 2,459.75	75 \$ 2,533.54	3.54 \$ 2,533.54	54 \$ 2,609.55	5 \$ 2,609.55
ĺ	5	Annual Storm Water Training (All Three Locations) EA	1	\$ 1,650.00	0 \$ 1,650.00	00 \$ 1,699.50	50 \$ 1,699.50	Ş	49 \$ 1,750.49	.49 \$ 1,803.00	\$.,803.00 \$ 1,857.09	09 \$ 1,857.09	9 \$ 1,912.80	\$ 1,912.80	\$ 1,970.19	9 \$ 1,970.19	9 \$ 2,029.29	9 \$ 2,029.29	29 \$ 2,090.17	0.17 \$ 2,090.17	17 \$ 2,152.88	3 \$ 2,152.88
	9	BMP Monthly Maintenance (Trolley location only/20 filters) EA	12	\$ 1,575.00	00 \$ 18,900.00	00 \$ 1,622.25	25 \$ 19,467.00	.00 \$ 1,670.92	92 \$ 20,051.01	.01 \$ 1,721.05	05 \$ 20,652.54	2.54 \$ 1,772.68	68 \$ 21,272.12	2 5 1,825.86	\$ 21,910.28	: \$ 1,880.63	3 \$ 22,567.59	9 \$ 1,937.05	5 \$ 23,244.62	62 \$ 1,995.16	5.16 \$ 23,941.95	95 \$ 2,055.02	24,660.2
	7	Annual Inspection Contech Vault (IAD Location Only) EA	-	\$ 475.00	0 \$ 475.00	00 \$ 489.25	Ş	489.25 \$ 503.93	93 \$ 503.93	.93 \$ 519.05	Ş	519.05 \$ 534.62	62 \$ 534.62	2 \$ 550.66	\$ 550.66	\$ 567.17	7 \$ 567.17	7 \$ 584.19	9 \$ 584.19	\$	601.72 \$ 601.72	72 \$ 619.77	7 \$ 619.77
	**	Annual Report (All Three Locations) EA	1	\$ 1,350.00	0 \$ 1,350.00	00 \$ 1,390.50	50 \$ 1,390.50	150 \$ 1,432.22	22 \$ 1,432.22	.22 \$ 1,475.18	ş	1,475.18 \$ 1,519.44	44 \$ 1,519.44	t \$ 1,565.02	\$ 1,565.02	\$ 1,611.97	7 \$ 1,611.97	77 \$ 1,660.33	3 \$ 1,660.33	33 \$ 1,710.14	0.14 \$ 1,710.14	14 \$ 1,761.44	1 \$ 1,761.44
Ĩ		BMP Monthly Maintenance (KMD location only - located at the																					
	6	northern boundary of the property, adjacent Opportunity Road/6 EA	12	\$ 341.25 \$	15 \$ 4,095.00 \$	00 \$ 351.49 \$	19 \$ 4,217.85	.85 \$ 362.03	03 \$ 4,344.39	39 \$ 372.89	89 \$ 4,474.72	4.72 \$ 384.08	08 \$ 4,608.96	5 \$ 395.60 \$	5 4,747.23	\$ 407.47	7 \$ 4,889.64 \$	4 \$ 419.69 \$	9 \$ 5,036.33	Ş	432.29 \$ 5,187.42	42 \$ 445.25	5 5,343.05
		fill ters)																					
	•	Clean and Inspect - 7x Curb Inlets, No Filter & 1x V-Ditch (Del			2 20 20 1 1 2 20 20 2		00 100 1 0 0 0 0 0 0 0 0 0 0 0 0 0 0 0		00 V 1 1 1 1 1 0 1	01 × 17 00	10101	00 JLL V JUL	4	00 00L V	1 100 00	00 000	0 - 1 - 1 - 1 - 1 - 1 - 1 - 1 - 1 - 1 -	1010 V V		*	11 01 1 1 V LO 1 LO	00.000	1 1000 10
Ĩ	3	Lago Location) ¹		0.050 4				-40 \$ /32.02	0	0	ĥ	0	nviecc'i é no	0	0	0	0	0	n	0		0	0
	11	Clean and Inspect - 1x Curb Inlet, No Filter & 2x Filterra Tree EA Units with Curb Bypass (Miramar College Location) ¹	2	\$ 480.00	00.036 \$ 00	00 \$ 494.40	08'886 \$ 0t	.80 \$ 509.23	23 \$ 1,018.46	.46 \$ 524.51	51 \$ 1,049.02	3.02 \$ 540.24	24 \$ 1,080.49	\$ 556.45	\$ 1,112.90	\$ 573.15	5 \$ 1,146.29	9 \$ 590.34	4 \$ 1,180.68	Ş	608.05 \$ 1,216.10	10 \$ 626.29	3 1,252.58
		Clean and Inspect - 5x Grated Inlet, No Filter, 3x Curb Inlet, No																					
	12	Filter & 900ft V-Ditch & Inspect and Report - Stormceptor HDS EA	2	\$ 1,230.00 \$	0 \$ 2,460.00 \$	00 \$ 1,266.90 \$	30 \$ 2,533.80	.80 \$ 1,304.91	91 \$ 2,609.81	.81 \$ 1,344.05	ş	2,688.11 \$ 1,384.38 \$	38 \$ 2,768.75	5 1,425.91	5 2,851.81	\$ 1,468.68	8 \$ 2,937.37	7 \$ 1,512.74 \$	4 \$ 3,025.49	Ş	1,558.13 \$ 3,116.25	25 \$ 1,604.87	7 \$ 3,209.74
		Clean and Inspect - 3x Grated Inlet, No Filter, 2x Curb Inlet, No																					
ĺ	13			2 \$ 679.00	679.00 \$ 1,358.00 \$	00 \$ 699.37 \$	37 \$ 1,398.74 \$		720.35 \$ 1,440.	1,440.70 \$ 741.9	741.96 \$ 1,483	1,483.92 \$ 764.2	764.22 \$ 1,528.44	4 \$ 787.15 \$	5 1,574.29 S	S 810.76 S	6 \$ 1,621.52 \$	2 5 835.08 5	8 \$ 1,670.17 \$		860.14 \$ 1,720.	1,720.27 \$ 885.94	t S 1,771.88
		Bloswales, & 1x Stormceptor HDS Unit (Sabre Springs Location)*																					
			Table I Subtotals	als	\$ 55,028.00	0	\$ 56,678.84	.84	\$ 58,379.21	.21	\$ 60,130.58	1.58	\$ 61,934.50		\$ 63,792.53		\$ 65,706.31	1	\$ 67,677.50	50	\$ 69,707.82	82	\$ 71,799.06
																		1					
Table II	I: AS-NEED	Table II: AS-NEEDED SERVICES		Year One	7/1/21 - 6/30/22	22 Year Two	7/1/22-6/30/23	23 Year Three	7/1/23 - 6/30/24	/24 Year Four	7/1/24 - 6/30/25	/25 Year Five	7/1/25 - 6/30/26	Optional Year One	7/1/26 - 6/30/27	Optional Year Twi	Optional Year Two 7/1/27 - 6/30/28		Optional Year Three 7/1/28 - 6/30/29		Optional Year Four 7/1/29 - 6/30/30		Optional Year Five 7/1/30 - 6/30/31
ſ	L		[ļ		ļ			I			ļ

		-	Estimated					-			and which	And Manual Votes	and the second s	a second second		1000 million (1000)	A sector de sector o			An one Manual V	and the second se	and the second se	and the second se	1
			Quantities	ies unit Price						IP10 I UAI	OUIL PROF	IPIO I LIAI	OUR PTRO	Item I oral	OULL PINCE	IPDO I MAN	OTHER	IREM LODAL	OUL FILLO	IPIO I LIAN	OTH PTICE	Inem Lotal	OTHER	INCLUSION INCLUSION
	 Rain Event Monitoring 		EA 4	\$	450.00 \$ 1,	1,800.00 \$	463.50 \$	1,854.00 \$	477.41 \$	1,909.62 \$	491.73 \$	\$ 1,966.91 \$	\$ 506.48 \$	\$ 2,025.92 \$	521.67	\$ 2,086.69	\$ 537.32	\$ 2,149.29	\$ 553.44	\$ 2,213.77	\$ 570.05	\$ 2,280.19	\$ 587.15	\$ 2,348.59
	2 Rain Event Sampling		EA 4	\$ 45	450.00 \$ 1.	1,800.00 \$	463.50 \$	1,854.00 \$	477.41 \$	1,909.62 \$	491.73 \$	\$ 1,966.91 \$	\$ 506.48 \$	\$ 2,025.92 \$	521.67	\$ 2,086.69	\$ 537.32	\$ 2,149.29	\$ 553.44	\$ 2,213.77	\$ 570.05	\$ 2,280.19	\$ 587.15	\$ 2,348.59
	3 Lab Sampling Fees		EA 4	\$ 2,4t	2,469.60 \$ 9;	9,878.40 \$	2,543.69 \$	10,174.75 \$	2,620.00 \$	10,479.99 \$	2,698.60 \$	\$ 10,794.39 \$	\$ 2,779.56 \$	\$ 11,118.23 \$	2,862.94	\$ 11,451.77	\$ 2,948.83	\$ 11,795.33	\$ 3,037.30	\$ 12,149.19	\$ 3,128.42	\$ 12,513.66	\$ 3,222.27	\$ 12,889.07
	4 ERA Technical Report - Level 1, or Level 2 (per location)		EA 1	\$ 1,61	1,650.00 \$ 1)	1,650.00 \$	1,699.50 \$	1,699.50 \$	1,750.49 \$	1,750.49 \$	1,803.00 \$	\$ 1,803.00 \$	\$ 1,857.09 \$	\$ 1,857.09 \$	1,912.80	\$ 1,912.80	\$ 1,970.19	\$ 1,970.19	\$ 2,029.29	\$ 2,029.29	\$ 2,090.17	\$ 2,090.17	\$ 2,152.88	\$ 2,152.88
	5 ERA Action Plan - Level 1, or Level 2 (per location)		EA 1	\$ 1,65	1,650.00 \$ 1)	1,650.00 \$	1,699.50 \$	1,699.50 \$	1,750.49 \$	1,750.49 \$	1,803.00 \$	\$ 1,803.00 \$	\$ 1,857.09 \$	\$ 1,857.09 \$	1,912.80	\$ 1,912.80	\$ 1,970.19	\$ 1,970.19	\$ 2,029.29	\$ 2,029.29	\$ 2,090.17	\$ 2,090.17	\$ 2,152.88	\$ 2,152.88
	6 TMDL Sampling - Rain Event Sampling		EA 2	\$ 45	450.00 \$	\$ 00.006	463.50 \$	927.00 \$	477.41 \$	954.81 \$	491.73 \$	\$ 983.45 \$	\$ 506.48 \$	\$ 1,012.96 \$	521.67	\$ 1,043.35	\$ 537.32	\$ 1,074.65	\$ 553.44	\$ 1,106.89	\$ 570.05	\$ 1,140.09	\$ 587.15	\$ 1,174.30
	7 TMDL Sampling - Lab Fee		EA 2	\$ 2,45	2,493.75 \$ 4,	4,987.50 \$	2,568.56 \$	5,137.13 \$	2,645.62 \$	5,291.24 \$	2,724.99 \$	5,449.98 \$	\$ 2,806.74 \$	5,613.48 \$	2,890.94	\$ 5,781.88	\$ 2,977.67	\$ 5,955.34	\$ 3,067.00	\$ 6,134.00	\$ 3,159.01	\$ 6,318.02	\$ 3,253.78	\$ 6,507.56
	8 BMP Replacement - Fabco Cartridges (KMD Location only)		EA 6	\$ 35	389.79 \$ 2,	2,338.74 \$	401.48 \$	2,408.90 \$	413.53 \$	2,481.17 \$	425.93 \$	\$ 2,555.60 \$	\$ 438.71 \$	\$ 2,632.27 \$	451.87	\$ 2,711.24	\$ 465.43	\$ 2,792.58	\$ 479.39	\$ 2,876.36	\$ 493.77	\$ 2,962.65	\$ 508.59	\$ 3,051.53
	BMP Replacement - RUBBERIZER by ClearTec (Media pillow only I AD and Trolley Locations only) ²	~	EA 22	Ş	117.60 \$ 2,	2,587.20 \$	121.13 \$	2,664.82 \$	124.76 \$	2,744.76 \$	128.50 \$	\$ 2,827.10 \$	\$ 132.36 \$	\$ 2,911.92 \$	136.33	\$ 2,999.27	\$ 140.42	\$ 3,089.25	\$ 144.63	\$ 3,181.93	\$ 148.97	\$ 3,277.39	\$ 153.44	\$ 3,375.71
	10 BMP Replacement - 2x Sediment Traps (Trolley Location only)		EA 2	\$ 74	727.60 \$ 1/	1,455.20 \$	749.43 \$	1,498.86 \$	771.91 \$	1,543.82 \$	795.07 \$	\$ 1,590.14 \$	\$ 818.92 \$	\$ 1,637.84 \$	843.49 5	\$ 1,686.98	\$ 868.79	\$ 1,737.58	\$ 894.86	\$ 1,789.71	\$ 921.70	\$ 1,843.40	\$ 949.35	\$ 1,898.71
	11 BMP Replacement - ZPG Cartridges (IAD Location only)		EA 35	Ş	418.43 \$ 14)	14,645.05 \$	430.98 \$	15,084.40 \$	443.91 \$	15,536.93 \$	457.23 \$	\$ 16,003.04 \$	\$ 470.95 \$	\$ 16,483.13 \$	485.08	\$ 16,977.63	\$ 499.63	\$ 17,486.96	\$ 514.62	\$ 18,011.56	\$ 530.05	\$ 18,551.91	\$ 545.96	\$ 19,108.47
	12 As-Needed Repairs - Single Person Crew - Straight Time		HR 16	Ş	73.50 \$ 1,	1,176.00 \$	75.71 \$	1,211.28 \$	77.98 \$	1,247.62 \$	80.32 \$	\$ 1,285.05 \$	\$ 82.72 \$	\$ 1,323.60 \$	85.21	\$ 1,363.31	\$ 87.76	\$ 1,404.21	\$ 90.40	\$ 1,446.33	\$ 93.11	\$ 1,489.72	\$ 95.90	\$ 1,534.41
	13 As-Needed Repairs - Two Person Crew - Straight Time		HR 16	ş	147.00 \$ 2,	2,352.00 \$	151.41 \$	2,422.56 \$	155.95 \$	2,495.24 \$	160.63 \$	\$ 2,570.09 \$	\$ 165.45 \$	\$ 2,647.20 \$	170.41	\$ 2,726.61	\$ 175.53	\$ 2,808.41	\$ 180.79	\$ 2,892.66	\$ 186.22	\$ 2,979.44	\$ 191.80	\$ 3,068.83
	14 As-Needed OISP Consulting Services - Straight Time		HR 20	Ş	90.00 \$ 1.	1,800.00 \$	92.70 \$	1,854.00 \$	95.48 \$	1,909.62 \$	98.35 \$	\$ 1,966.91 \$	\$ 101.30 \$	\$ 2,025.92 \$	104.33	\$ 2,086.69	\$ 107.46	\$ 2,149.29	\$ 110.69	\$ 2,213.77	\$ 114.01	\$ 2,280.19	\$ 117.43	\$ 2,348.59
	15 As-Needed Vac Truck Cleaning - Stormcepter HDS Units	-1.	EA 1	\$ 3,00	3,060.00 \$ 3,1	3,060.00 \$	3,151.80 \$	3,151.80 \$	3,246.35 \$	3,246.35 \$	3,343.74 \$	\$ 3,343.74 \$	\$ 3,444.06 \$	3,444.06 \$	3,547.38	\$ 3,547.38	\$ 3,653.80	\$ 3,653.80	\$ 3,763.41	\$ 3,763.41	\$ 3,876.32	\$ 3,876.32	\$ 3,992.61	\$ 3,992.61
			Table II Subtotals:	tals:	\$ 52,	52,080.09	s	53,642.49	\$	55,251.77	\$	56,909.32	\$	58,616.60		\$ 60,375.10		\$ 62,186.35		\$ 64,051.94		\$ 65,973.50		\$ 67,952.70
Table III: A5	fable III: AS-NEEDED REPLACEMENT PARTS			Year One	e 7/1/21-6/30/22		Year Two 7/1/2	7/1/22-6/30/23 Yes	car Three 7/1/	7/1/23 - 6/30/24	Year Four 7	7/1/24 -6/30/25	Year Five 7	7/1/25-6/30/26 05	Optional Year One	7/1/26 - 6/30/27	Optional Year Two	7/1/27 - 6/30/28 C	Optional Year Three 7	7/1/28-6/30/29	Optional Year Four	7/1/29 -6/30/30	Optional Year Five	7/1/30 - 6/30/31
2	Item Description			% Mark Up	Up Item Total		% Mark Up Ite	Item Total % N	Mark Up	Item Total	% Mark Up	Item Total	% Mark Up	Item Total	% Mark Up	Item Total	% Mark Up	Item Total	% Mark Up	Item Total	% Mark Up	Item Total	% Mark Up	Item Total
	1 Annual Materials/Parts Allowance			10 000	Ş	5,000.00	\$ \$	5,000.00	\$ \$	5,000.00	10,000/	5,000.00	10 000/ 5	5,000.00	10,000/	\$ 5,000.00	10 000/	\$ 5,000.00	10,000	\$ 5,000.00	/000/01	\$ 5,000.00	/00001	\$ 5,000.00
	2 Materials markup				Ş	00.002	\$ \$	200:00	\$ \$	500.00	\$ worrow	500.00	*	200.000	w.onor	\$ 500.00	*/00-0T	\$ 500.00	*/OT	\$ 500.00	%/00-0T	\$ 500.00	*/00/0T	\$ 500.00
			Table III Subtotals:	tals:	\$ \$	5,500.00	s	5,500.00	s	5,500.00	\$	5,500.00	S	5,500.00		\$ 5,500.00		\$ 5,500.00		\$ 5,500.00		\$ 5,500.00		\$ 5,500.00

145.251.76 s

141,181.32 ş

\$ 137,229.44

\$ 133,392.66

129,667.63 ş

\$ 126,051.10

122,539.90

s

\$ 119,130.97 s

\$ 115,821.33

112,608.09 596,151.40 686,722.82 1,282,874.22

ANNUAL TOTALS BASE PERIOD TOTAL OPTION YEARS TOTAL Grand Total

ant No. 1 ¹Items added for BRT program, via Amendment No. 1 ²This replaces LIDMIX Media Pillow that is no longer avai

CLEARTEC TECHNICAL MANUAL

Att.A, AI 23, 09/15/22



TECHNICAL MANUAL



WATER QUALITY



STORM-WATER

10



SPILL REMEDIATION

(800) 542-3036 www.hmrtinc.com

Document control no: 8TC111511.24 Last Revision: April 2016



Table of Contents

Introduction	Page 3
Product Overview	Pages 4-7
RUBBERIZER® Filter Media and Performance Test	Page 8-9
Solidification Capacity of ClearTec RUBBERIZER® Particulate	Page 10
Leach & Extraction Lab Report	Page 11
Temperature Stabilization Laboratory Report	Pages 12-13
Hydrocarbon Contaminated Water Test	Pages 14-15
Oil Leachate Test	Pages 16-17
Abalone Larval Development Short Term Toxicity Test	Page 18
TECULITE® Testing Laboratory Report	Page 19
Material Safety Data Sheet RUBBERIZER®	Pages 20-21
Material Safety Data Sheet TECULITE®	Pages 22-23
Brunei Shell RUBBERIZER® Test Report	Pages 24-25
Certifications & Awards	Page 26
Client Testimonials	Page 27
Case Studies	Pages 28-31



Introduction

ClearTec[™] Overview

Haz-Mat Response Technologies, Inc is the manufacturer of the RUBBERIZER[®] by ClearTec[™] Product Line, the Only Fully Sorbent Solidifier[™] that transforms spilled hydrocarbons into a rubber-like solid on contact. RUBBERIZER[®] is EPA approved as a sorbent due to ClearTec's Trade Secret and non-chemical sorption and solidification process. It is used throughout the world and is patented in 22 countries.

ClearTec also manufactures and advanced mineral and phosphorous filter product called TECULITE®. TECULITE® filter pouches and mats, either stand-alone or combined with RUBBERIZER[®], remove more than 95 % of Total Suspended Solids, Aluminum, Copper, Zinc, and Phosphorus.

ClearTec's revolutionary line of products have been used in oil spill clean-up and storm-water filtration operations around the world for 25 years. Our unique RUBBERIZER® sorbent is formulated from modern nontoxic, non-hazardous polymers capable of high sorption efficiencies and will transform hydrocarbons into a rubber-like solid on contact, including:

RUBBERIZER® Filtration

- Gasoline
- Diesel Fuels Transformer Oils
- Jet Fuel Aromatic Solvents
 Hydraulic Oils
- Lube Oils
- Chlorinated Solvents
- Light Crudes

TECULITE® Filtration

- TSS
- Aluminum Phosphorus

• 7inc

Copper



Product Highlights

- Works on land and water borne spills
- Does not release solidified oils under pressure
- Does not leach
- Remains buoyant
- Reduces clean-up time and overall costs
- Incinerates with less than .1% residual ash

Industry Applications:

- Oil Spill Response
- Heavy Industry & Manufacturing
 Secondary Containment
- Transportation

- Storm Water Filtration
- Airports

- Marinas & Shipyards
- Power Generation
- Custom Filtration Applications



RUBBERIZER® Particulate



ClearTec RUBBERIZER® Particulate is a mixture of hydrocarbon polymers plus additives resulting in a grainy material used primarily for cleanup operations where sweeping and shoveling are involved. It can also be used for clarification of various emulsions or solidification and removal of various petroleum-based slicks from the surface of water which is in a controlled state. One pound of this product will solidify into a rubber-like material up to 2/3 gallon of jet fuel, diesel, gasoline, transformer oil, hydraulic oils, light crudes and many other hydrocarbons. This product, (and the booms, pillows, and mats in which it is the filler), exhibit characteristics that include:

• Light weight: ClearTec RUBBERIZER[®] Particulate is made of a light weight polymer that enables rapid deployment and retrieval. It's apparent specific gravity is approximately 0.4.

- Hydrophobic: RUBBERIZER[®] has no affinity for water and will therefore not absorb it.
- **Permanently buoyant:** RUBBERIZER[®] remains buoyant both before and after sorption.
- Leach Resistant: RUBBERIZER[®] Particulate will not release sorbed and solidified liquids even under landfill pressures and will not leach solidified liquids upon aqueous contact.
- Efficient: ClearTec RUBBERIZER[®] has low volume increases of sorbed liquids (15% in lab tests, 25% in field applications).









RUBBERIZER® Booms



ClearTec RUBBERIZER[®] Booms use the ClearTec RUBBERIZER[®] Particulate as a filler and have a 100% polypropylene tubular fabric encasement. Boom connectors are also provided for boom-to-boom linking and response for larger spills requiring multiple booms for containment and collection. ClearTec RUBBERIZER[®] Booms are multifunctional and can be used for mitigation on water while sorbing the spill. Once fully saturated, they continue to function as containment barriers and remain significantly above water level for maximum effectiveness. ClearTec RUBBERIZER[®] Booms are soft and conform well to textured surfaces enabling them to act as containment barriers on airport runways or vehicle roadways. Booms can also be used for bulk cleanup operations. ClearTec RUBBERIZER[®] Booms exhibit characteristics that include:

• Single Waste Stream: ClearTec RUBBERIZER[®] Booms contain, absorb, and solidify for easy disposal.

• No Waste: ClearTec RUBBERIZER[®] Booms saturate to the core and are the only Fully Sorbent Solidifier[™] booms on the market.

• **Permanently Buoyant:** ClearTec RUBBERIZER[®] Booms remain buoyant even once fully sorbed and solidified.

• Leach Resistant: Once the booms sorb and solidify hydrocarbons (typically within 20 minutes), they are retrievable without loss of their contents caused by handling and the consequent dripping associated with other products on the market.

• Versatile: ClearTec RUBBERIZER[®] Booms are equally effective on land or water borne spills, and they are extremely effective at removing sheen from the surface of the water.

ClearTec RUBBERIZER® Boom Diameter	Hydrocarbon Sorbtion Capacity
1.5″	.15 Gallons per Square Foot
2.25″	1/4 Gallons per Square Foot
3.25″	2/3 Gallons per Square Foot
5″	1 Gallon per Square Foot





RUBBERIZER® Pillows



ClearTec RUBBERIZER® Pillows are made with particulate as a filler and a 100% polypropylene fabric encasement. They can be used to catch drips and leaks, clean up large spill areas, or be placed in sumps for emulsion clarification. Standard size pillows are 12" by 12" and will sorb and solidify up to one gallon each. They exhibit characteristics that include:

• Single Waste Stream: ClearTec RUBBERIZER® Pillows contain, absorb

and solidify which allows for easy disposal.

- **Permanently Buoyant:** ClearTec RUBBERIZER[®] Pillows remain buoyant even once hydrocarbons are fully sorbed and solidified.
- Leach Resistant: ClearTec RUBBERIZER® Pillows are retrievable without loss of their contents caused by handling and consequent dripping.
- Versatile: ClearTec RUBBERIZER[®] Pillows are equally effective on land or water borne spills.

RUBBERIZER® Filters and Mats



The advantage of the ClearTec RUBBERIZER® Filters and Mats over a boom or pillow is the large surface areas which they cover. They can be used as sweeps for fuel pits or on puddles, lakes, rivers, bays, and other areas of pooling water with oil contamination problems. They are designed to absorb and solidify up to 3/4 gallon of hydrocarbons per square foot. They are constructed from high-strength fiberglass mesh screen and contain ClearTec RUBBERIZER® Filter Media as a filler. They are available in a variety of sizes and can be customized to fit virtually any situation. They exhibit characteristics that include:

- Single Waste Stream: ClearTec RUBBERIZER[®] Mats contain, absorb and solidify which allows for easy disposal.
- Permanently Buoyant: ClearTec RUBBERIZER[®] Mats remain buoyant even once hydrocarbons are fully sorbed and solidified.
- Versatile: ClearTec RUBBERIZER[®] Mats have ribbon loops so multiple mats can be tethered together to cover virtually any spill area.

• Leach Resistant: ClearTec RUBBERIZER[®] Mats are retrievable without loss of their contents caused by handling and consequent dripping.



ClearTec[™] Spill Kits To Fit Virtually Any Application



ClearTec RUBBERIZER[®] Spill Kits are designed to provide the oil spill response professional with the tools they need in an emergency. From a minor spill to a spill of 12 barrels or more, you can be assured that our kits will be fast, effective, and easy to deploy. Our spill kits typically include a combination of ClearTec RUBBERIZER[®] Booms, Mats and Particulate.

ClearTec RUBBERIZER® Tanker Spill Kits

These spill kits are packaged in large drums and are designed to help both crude and product tankers stay in compliance with OPA '90 regulations which are as follows:

Vessels UNDER 400 Feet LOA

 Required to have enough materials on board to clean up at least 7 barrels of hydrocarbons

Vessels OVER 400 Feet LOA

 Required to have enough materials on board to clean up at least 12 barrels of hydrocarbons

ClearTec RUBBERIZER® Emergency Spill Kits

We also offer a wide range of spill kits packaged in small plastic pails and collapsible bags in order to suit the following types of applications:

- Airport & Marina fueling stations
- Utility & transportation vehicles
- Industrial/manufacturing shop spills
- Bilge clean-up
- Construction sites
- Wrecking & ship yards



TECULITE® Filters and Mats



The ClearTec TECULITE® Filters and Mats as a combination filter with RUBBERIZER® provides the industries only complete solution for hydro carbon solidification and complete removal of solids and metals. They are designed to absorb and solidify up to 3/4 gallon of hydrocarbons per square foot and remove up to 95% of Total Suspended Solids, Aluminum, Copper, Zinc, and Phosphorus. The filters are constructed from high-strength fiberglass mesh screen and contain ClearTec RUBBERIZER® Filter Media and TECULITE® as a filler. They are available in a variety of sizes and can be customized to fit virtually any situation. TECULITE® filters can also be purchased without the addition of RUBBERIZER® to aid in areas where hydrocarbon removal is not neccessary.



RUBBERIZER® Filter Media

Overview


ClearTec RUBBERIZER[®] patented products are available in a variety of water treatment and filtration medias. They are making headway in filtration applications saving material costs, labor and disposal volume by as much as 75%. They are formulated from modern, non-toxic, non-hazardous polymers capable of very high sorption efficiencies. These products absorb and solidify a wide variety of fuels, oils, and chlorinated solvents including paraffins, BTEX, TCE, and PCBs.

RUBBERIZER[®] is exempt from CFR regulatory certification for spill response and licensing and can be placed in any California state waters. This illustrates RUBBERIZER's environmentally friendly nature. Much of this can be attributed to the relatively inert characteristics of the polymers and non-chemical nature of the solidification process. Laboratory sorption efficiencies of 500% (5 grams pollutant to 1 gram of RUBBERIZER[®]) are common for spill response type applications.



Filter media is available in fine (32-8), medium (8-4), and coarse (4-2) grades

Example Storm Vault Application

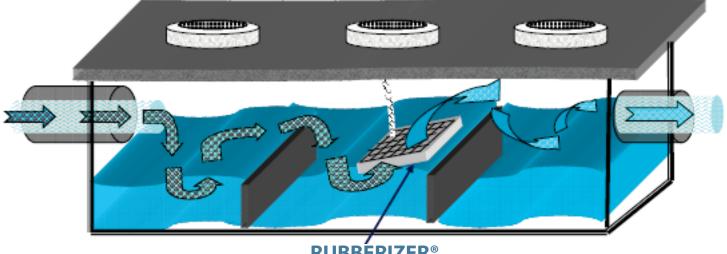





RUBBERIZER® Filter Media Performance Test

Test Background

A four inch diameter by four foot length tube with a fine screen across one end was erected vertically. The tube was placed above a catch basin which was filled with tap water. A small pump was used to circulate water from the catch basin to the top of the tube. A 500 ml separator funnel was erected above the top of the tube. The separator funnel was filled with napthenic lubricating oil 30.1/cSt at 40°C viscosity. The tube was filled on each run with RUBBERIZER® Filter Media to a depth of 42 inches. The initial water flow rate was set at approximately 6 liters/minute. The tests were run until the flow rate had been reduced to approximately 2 liters/minute. The input pressure at cessation was approximately .25 psi. The oil input rate was set at 4-5 drops per second (approximately 1/2 liter/hour.)

Results

The following table summarizers the results.

Media Size	Core Saturation Depth	Weight of Media	Volume of Oil Absorption	Weight of Oil Absorbed	% Efficiency
4 to 2 Mesh	16"	793 g	1160 mL	1056 g	133%
8 to 4 Mesh	10″	528 g	702 mL	640 g	121%
32 to 8 Mesh	8″	452 g	538 mL	490 g	108%

ClearTec's medium grade (8 to 4) filter media is the most popular as its uniform size allows water to pass through quickly as it absorbs hydrocarbons.

Solidification Capacity of ClearTec RUBBERIZER® Particulate

Experimental Procedure

The purpose of this experiment was to determine what quantity of ClearTec RUBBERIZER[®] Particulate was needed to solidify various fuels and industrial liquids to the point at which they would pass the EPA 50 PSI landfill pressure test. 8.1 ml, 12.2 ml, and 16.3 ml volumes of the liquids to be tested were transferred by pipette to a 50 ml Erienmeyer flask and stoppered with neoprene stoppers. These test samples were allowed to come to thermal equilibrium at 65° F. To each test sample, a weighed 3.0 gram sample of ClearTec RUBBERIZER[®] Particulate was added and agitated. The samples were allowed to stand for 21 hours at 65° F. The samples were than subjected to a pressure test in excess of 100 PSI. The results of this work are summarized in Table I below.

Table I

Pounds of RUBBERIZER® Particulate to Gallons of Test Liquids

Fuels	Results
Bunkers	.1 pound sorbent to 2/3 gallon range
Jet Fuel	.1 pound sorbent to 2/3 gallon range
Diesel	.1 pound sorbent to 2/3 gallon range
Gasoline	.1 pound sorbent to 2/3 gallon range
Oils	Results
Light Crudes	.1 pound sorbent to 2/3 gallon range
Alphatic	.1 pound sorbent to 1/2 gallon range
Aromatic	.1 pound sorbent to 2/3 gallon range
Napthenic	.1 pound sorbent to 1/2 gallon range
Cutting	.1 pound sorbent to 2/3 gallon range
Transformer	.1 pound sorbent to 2/3 gallon range
Motor (10w/40 unused)	.1 pound sorbent to 1/2 gallon range
Chlorated Liquids	Results
Chlorated Liquids Carbon Tetrachloride	
· · · · · · · · · · · · · · · · · · ·	.1 pound sorbent to 2/3 gallon range
Carbon Tetrachloride	.1 pound sorbent to 2/3 gallon range .1 pound sorbent to 1/2 gallon range
Carbon Tetrachloride Chloroform	.1 pound sorbent to 2/3 gallon range .1 pound sorbent to 1/2 gallon range .1 pound sorbent to 2/3 gallon range
Carbon Tetrachloride Chloroform Trichloroethane	.1 pound sorbent to 2/3 gallon range .1 pound sorbent to 1/2 gallon range .1 pound sorbent to 2/3 gallon range .1 pound sorbent to 1/2 gallon range
Carbon Tetrachloride Chloroform Trichloroethane Tetrachloroethane	.1 pound sorbent to 2/3 gallon range .1 pound sorbent to 1/2 gallon range .1 pound sorbent to 2/3 gallon range .1 pound sorbent to 1/2 gallon range
Carbon Tetrachloride Chloroform Trichloroethane Tetrachloroethane Trichloroethelene	.1 pound sorbent to 2/3 gallon range .1 pound sorbent to 1/2 gallon range .1 pound sorbent to 2/3 gallon range .1 pound sorbent to 1/2 gallon range .1 pound sorbent to 2/3 gallon range Results
Carbon Tetrachloride Chloroform Trichloroethane Tetrachloroethane Trichloroethelene Miscellaneous Liquids	.1 pound sorbent to 2/3 gallon range .1 pound sorbent to 1/2 gallon range .1 pound sorbent to 2/3 gallon range .1 pound sorbent to 1/2 gallon range .1 pound sorbent to 2/3 gallon range Results .1 pound sorbent to 2/3 gallon range
Carbon Tetrachloride	.1 pound sorbent to 2/3 gallon range .1 pound sorbent to 1/2 gallon range .1 pound sorbent to 2/3 gallon range .1 pound sorbent to 1/2 gallon range .1 pound sorbent to 2/3 gallon range Results .1 pound sorbent to 2/3 gallon range .1 pound sorbent to 1/2 gallon range .1 pound sorbent to 2/3 gallon range .1 pound sorbent to 2/3 gallon range



Leach & Extraction Laboratory Report

Leach Test

A solidified sample of diesel fuel representing one pound of ClearTec RUBBERIZER® Particulate to 2/3 gallon of diesel fuel was prepared by transferring 18.3 ml of diesel fuel by pipette into a 50 ml Erienmeyer flask and adding a weighed 3.0 gram sample of ClearTec RUBBERIZER® Particulate. This sample was allowed to stand for four days at 65° F. Twenty-five ml of tap water was then added and the ppm hydrocarbon in the leachate was periodically determined. The results of this work are presented in Table I.

Table I Leachate PPM Hydrocarbon

1 Day	<5 ppm
7 Days	<5 ppm
14 Days	<5 ppm

Emulsion Clarification Test

An approximate 1,000 PPM emulsion of diesel fuel and water was prepared by transferring by pipette 0.55 ml of diesel to 500 ml of tap water that was being agitated in a blender. 40 ml of the emulsion was then transferred to a 50 ml Erienmeyer flask and 2.0 grams of ClearTec RUBBERIZER® Particulate was added. The sample was briefly agitated three times daily and maintained at 65° F. The ppm hydrocarbon remaining in the emulsion was periodically determined and the results are presented in Table II.

Table II Emulsion Phase PPM Hydrocarbon

1 Day 100 ppm >emulsion > 50 ppm
2 Days 100 ppm >emulsion > 50 ppm
3 Days 100 ppm >emulsion > 50 ppm
4 Days 100 ppm >emulsion > 50 ppm

PCB/TCB Solidification, Emulsion Extraction, and Leach Tests

Tests using the active ingredient polymer of the ClearTec RUBBERIZER[®] products on PCB and TCB mixtures have indicated solidification ratios of one pound ClearTec RUBBERIZER[®] Particulate to one gallon PCB/TCB mixtures. Furthermore, two week leach tests using the aforementioned equivalent ratio indicated less than 2 ppm PCB/TCB in the aqueous phase. Additionally, extraction tests from an aqueous emulsion of PCB using the ClearTec RUBBERIZER[®] products active ingredient polymer have indicated clarification of the emulsion to less than 2 ppm PCB remaining.



Temperature Stabilization Laboratory Report

Introduction


The purpose of this experiment was to evaluate the effect of temperature on the stabilization rates of ClearTec RUBBERIZER® Particulate on jet fuel (JP4 and JP5), diesel fuel, gasoline, transformer oil and hydraulic oil. Three experimental temperatures (5° F, 55° F, and 105° F) and three experimental ratios of ClearTec RUBBERIZER® Particulate to test liquid (1 lb. ClearTec RUBBERIZER® Particulate to 1/3 gallon, 1/2 gallon and 2/3 gallon) were chosen. The samples were examined periodically, observations recorded and the data evaluated. The results of this work are presented herein. For the purpose of this experiment, stabilization is defined as that point which retrieval of the tested liquids in a real cleanup operation could be effected without the release of the same.


Experimental Procedure

8.1 ml, 12.2 ml and 16.3 ml volumes of the liquids to be tested were transferred by pipette to 50 ml Erienmeyer flasks and stoppered with neoprene stoppers. One collection of each of the test liquid's volume series was then brought to thermal equilibrium at 5° F, 55° F, and 105° F. To each test liquid sample a weighed 3.0 gram sample of ClearTec RUBBERIZER® Particulate was added and agitated. An initial observation at 3 minutes and successive observations at 30 minutes, 2 hours, 4 hours, 6 hours, 8 hours, 16 hours, and 24 hours were made on each sample with the samples being maintained at their respective temperatures between observation periods. The data acquired were analyzed and the resultant analysis presented herein.

Jet Fuel (JP4 and JP5)

Stabilization of both JP4 and JP5 was complete within the 24 hour observation period at all test temperatures and all ratios of ClearTec RUBBERIZER® Particulate to liquid. Only minor temperature effects on stabilization were observed, with the rates being slightly slower with decreasing temperature. (See Plot 1.) As a result of these tests it has been concluded that a ratio of 1 lb. of ClearTec RUBBERIZER® Particulate to 2/3 gallon of jet fuel is appropriate for most cleanup operations within the test temperature range.

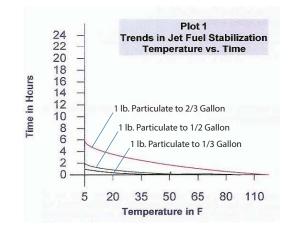

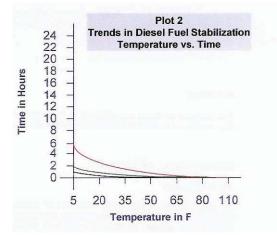

Diesel Fuel


Stabilization of diesel fuel was complete within the 24 hour observation period at all test temperatures and all test ratios of ClearTec RUBBERIZER® Particulate to liquid. Only minor temperature effects on stabilization rates were observed, with the rates being slightly slower with decreasing temperature (See Plot 2.) As a result of these tests it has been concluded that a ratio of 1 lb. of ClearTec RUBBERIZER® Particulate to 2/3 gallon of diesel fuel is appropriate for most cleanup operations within the test temperature range.




Temperature Stabilization Laboratory Report, cont.

Hydraulic Oil

Stabilization rates of hydraulic oil were found to be influenced by temperature, with high temperature (105° F) being rapid in ratios up to 1 lb. of ClearTec RUBBERIZER® Particulate to 2/3 gallon hydraulic oil. At 55° F rapid stabilization required ratios of 1 lb. of ClearTec RUBBERIZER® Particulate to 1/2 gallon hydraulic oil. At 5°F stabilization was inhibited for the 1 lb. ClearTec RUBBERIZER® Particulate to 2/3 gallon hydraulic oil ratio within the testing period (See Plot 3).

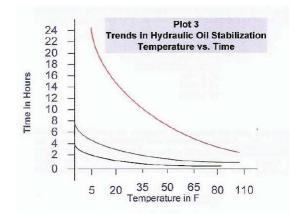

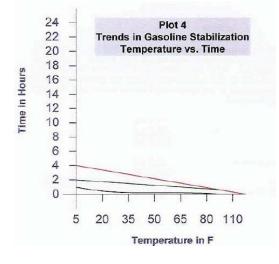


Gasoline

Stabilization of gasoline was complete within the 24 hour test period for all temperatures tested at all ClearTec RUBBERIZER[®] Particulate to gasoline ratios tested. Only minor temperature effects on stabilization rates were observed, with the rates being slightly slower with decreasing temperature (See Plot IV). As a result of these tests it has been concluded that a ratio of 1 lb. of ClearTec RUBBERIZER[®] Particulate to 2/3 gallon of gasoline is appropriate for most cleanup operations within the test temperature range.

Transformer Oil

Stabilization rates of transformer oil were found to be influenced by temperature, with the rates being slightly slower with decreasing temperature. The rate was rapid and complete at 105° F and 55° F within the test period at ratios up to 1 lb. of ClearTec RUBBERIZER® Particulate to 2/3 gallon transformer oil. The stabilization rate was significantly inhibited at the ratio of 1 lb. of ClearTec RUBBERIZER® Particulate to 2/3 gallon transformer oil at the 5° F test temperature (See Plot 5.)

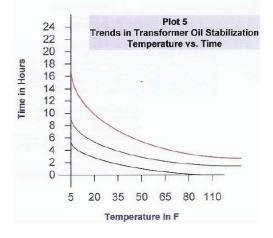



Hydrocarbon Contaminated Water Test

Purpose

The purpose of these experiments is to determine the viability of using ClearTec RUBBERIZER® Particulate as a filter medium/treatment medium for hydrocarbon contaminated water.

Experimental Procedure

Part I - Benzene

An approximate 10,000 ppm emulsion of Benzene and tap water was prepared by placing 11.4 ml of Benzene and 990 ml of tap water into a Hamilton Beach kitchen blender and agitated at high speed for approximately 10 minutes. A 250 ml sample of emulsion and 65 grams of ClearTec RUBBERIZER® Particulate were placed in a 600 ml beaker. The beaker contents were then agitated with a hand held Sunbeam egg beater set on high speed. Samples of approximately 50 ml each of the Benzene contaminated water were periodically taken and sent to Quality Assurance Laboratory for ppm Benzene determination. The following data was recorded:

Residence Time I	PPM Benzene
Initial Sample	Approx. 10,000 ppm
1 minute	31.4 ppm
3 minutes	19.7 ppm
5 minutes	12.3 ppm

Part II - Diesel Fuel

An approximate 10,000 ppm emulsion of diesel fuel and tap water was prepared by placing 11.4 ml of diesel fuel and 990 ml of tap water into a Hamilton Beach kitchen blender and agitated at high speed for approximately 10 minutes. A 100 gram sample of ClearTec RUBBERIZER® Particulate was added to the aforementioned emulsion and the blender agitated at high speed. Samples of approximately 50 ml each of the diesel contaminated water were periodically taken and the ppm hydrocarbon contamination determined. The following data was recorded:

Residence Time I	<u>PPM Hydrocarbon</u>
Initial Sample	Approx. 10,000 ppm
3 minutes	40 ppm
5 minutes	4 ppm

Diesel fuel was placed in a burette. The blender, with its remaining contents (approximately 900 ml of > 4 ppm diesel contaminated water and 100 grams ClearTec RUBBERIZER[®] Particulate was run at high speed. Diesel fuel from the burette was then allowed to drain into the blender. After approximately 5 minutes, the blender motor began to seriously overload. The draining diesel was at this point stopped an the blender stopped shortly thereafter.



Hydrocarbon Contaminated Water Test, cont.

Results

The ppm hydrocarbon was then determined in the remaining blender water and found to be approximately 250 ppm. The following data was recorded:

Diesel from initial sample =	11.4 ml
Diesel added from burette =	95.0 ml
MI sub-total in blender =	107.4 ml
LESS diesel remaining in solution	
(approx. 900 ml @ 250 ppm hydrocarbon =	-2.6 ml
Net absorbed =	104.8 ml
Density of Diesel (.88) x (ml diesel) =	92.2 (approx. grams diesel)
Grams diesel / grams ClearTec RUBBERIZER® x 100 =	92.2 % by weight

Discussion

A review of the data acquired in Part I shows a significant reduction in the ppm Benzene contamination (99.7%) during the first minute of treatment. Reduction in ppm Benzene contamination thereafter, while significant, was substantially reduced. Similar results were observed in Part II while 99.6% of the contaminants were removed in the first sample taken at the 3 minute point. The overload of the blender motor in Part II caused an early sensation of agitation, thereby interfering with the active treatment process, resulting in a 250 ppm hydrocarbon contamination level in the remaining sample. It is unknown at this time as to what the hydrocarbon level might have been had the process gone on uninterrupted.

Conclusion

The experiment established that ClearTec RUBBERIZER[®] Particulate may be a very effective replacement for treatment or pretreatment of hydrocarbon contaminated water in place of conventional treatment materials and/or processes (i.e. activated carbon). Further experimentation with potential applications is warranted.



Oil Leachate Test

Introduction

Various sorption media are available on the market today for the removal of hydrocarbons from storm water. Many of these materials can subsequently degrade and release hydrocarbons after capture because they don't permanently encapsulate. ClearTec RUBBERIZER[®] however does not deteriorate with long-term exposure to oil-contaminated water and will not release captured oil.

Leach Test Method

This method consists of saturating the media in a hydrocarbon mixture of 50% diesel and 50% used motor oil for approximately 20 hours. Then clear water is passed through the media at about 1/2 gallon per minute (gpm) flow rate with live discrete samples for oil and grease collected at two-minute intervals. A media will pass this test if the leachate water samples contain less than 10 mg/L oil and grease.

The 1/2 gpm water flow used to produce the leachate samples was generated with a small submersible pump in a 5-gallon water reservoir. The flow was moderated with a PVC ball valve attached to the discharge tubing of the pump and the flow was calibrated by observing the time required to fill a 1/2 gallon volume.

All aspects of the leach test methodology were performed by John Mac Pherson (professional analytical chemist) for Foss Environmental Services (Now SeaCor) of Seattle, Washington. All procedures performed were done in strict accordance with the King County Oil Leach Test Method.

Weight of ClearTec RUBBERIZER [®] Media:	421 grams
Volume of Media:	1 Liter
Volume of Oil Used:	300 mL
Volume of Oil Retained in Media:	244 mL
Oil/Media Ratio:	1.10 mL/gm
Observation While Adding Oil Mixture:	Oil flowed through media at a moderate rate but absorbed rapidly. Oil dripped into receiver in 68 seconds.



Oil Leachate Test, cont.

Results

The results of the testing are recorded in the following table.

Г	
Sample 1 Water flow rate through the media was .5 gpm. No reduction of flow due to reduced media transmissivity was observed throughout the entire test with both media types. Both medias could have supported higher flow rates.	FES-A1 No oil sheen observed on leachate sample. Leachate clear and colorless. Leachate oil = < 1.0 mg/L
Sample 2 Water flow rate through the media was .5 gpm. No reduction of flow due to reduced media transmissivity was observed throughout the entire test with both media types. Both medias could have supported higher flow rates.	FES-A2 No oil sheen observed on leachate sample. Leachate clear and colorless. Leachate oil = < 1.0 mg/L
Sample 3 Water flow rate through the media was .5 gpm. No reduction of flow due to reduced media transmissivity was observed throughout the entire test with both media types. Both medias could have supported higher flow rates.	FES-A3 No oil sheen observed on leachate sample. Leachate clear and colorless. Leachate oil = < 1.0 mg/L
Sample 4 Water flow rate through the media was .5 gpm. No reduction of flow due to reduced media transmissivity was observed throughout the entire test with both media types. Both medias could have supported higher flow rates.	FES-A4 No oil sheen observed on leachate sample. Leachate clear and colorless. Leachate oil = < 1.2 mg/L
Sample 5 Water flow rate through the media was .5 gpm. No reduction of flow due to reduced media transmissivity was observed throughout the entire test with both media types. Both medias could have supported higher flow rates.	FES-A5 No oil sheen observed on leachate sample. Leachate clear and colorless. Leachate oil = < 1.0 mg/L



Abalone Larval Development Short-Term Toxicity Test

Test Summary

Species: Haliotis rufescens Protocol: CSWRCB Test Type: Static Test Chamber: Dispo. culture dishes Temperature: 15 +/- 1° C Number of Embryos Per Chamber: Approx. 400 QA/QC Batch No.: RT-960117 (ran concurrently) Source: Pacific Mariculture Dilution Water: Lab seawater End Points: NOEC at 48 hours Test Volume: 50 ml Aeration: None. Number of replicates: 5

Results Summary

Test Concentration (Nominal)	Percent of Abalone Larvae with Normal	Note:
	Development	A 1:100 sample extract was made
Blank	98.1%	by placing 8 grams of sample into 800 mL of filtered sea water in
Control	96.7%	a one liter extraction vessel and continuously shaken for 24 hours.
0.1%	97.1%	Sample mixture was then allowed to settle for three hours. Sample
1%	98.1%	extract was then filtered through a Whatman #1 filter. Test dilutions
5%	97.1%	were made with lab sea water. An extract blank was made by
10%	98.1%	following the same protocol (but without the sample).
20%	98.2%	Nominal test concentrations are serial dilutions of the sea water
40%	97.6%	extract.
60%	97.3%	* Denotes values significantly less than control at P = 0.05%.
80%	96.4%	Note: No test concentration
100%	96.1%	significantly less than control.

Chronic Toxicity

NOEC	100% extract
LOEC	> 100% extract



TECULITE® Testing Laboratory Report

Purpose of Performance Evaluation

In order to evaluate the performance level of a TECULITE[®] filter media, a laboratory simulation was performed using known concentrations of common contaminants associated with stormwater runoff.

Laboratory Methods

Independent laboratory testing was performed by an accredited laboratory with the National Environmental Laboratory Accreditation Program (NELAP).

A 50 gallon stock solution of laboratory reagent water containing known concentrations of total suspended solids (TSS) aluminum, copper, zinc and phosphorus was gravity fed from a 50-gallon sterile polypropylene holding tank. The container was gently stirred with an electric motor turning a paddle at approximately 25°C (77°F). The container was fitted at the base with a manually operated PVC flow discharge nozzle. An open ended, tube shaped, PVC filtration cartridge was held in place below the discharge nozzle by the use of standard laboratory clamp devices. A three inch (7.62 cm) head space was maintained between the discharge nozzle and the top of the filtration cartridge. The filtration cartridge dimensions were six inches (15.24 cm) in diameter and eight inches (20.32 cm) in length, and occupied a volume of 226 cubic inches (3,705 cubic

cm). The cartridge contained 370 grams of consolidated (not packed) TECULITE[®]. Both ends of the cartridge were covered with a thin flexible nylon screen having one millimeter (0.0394 inch) square openings to retain the TECULITE[®] filter media.

Target influent concentrations were based on the maximum concentration from two years of sampling a commercial parking lot (Table 1). All test constituents were insoluble forms. The simulation used sediment (TSS) particle sizes of 19, 45 and 75 microns, ranging from silt to very finegrained sand. Particle sizes for the aluminum, phosphorus and zinc were <10 microns, while the copper particle size was <5 microns.

Table 1: Target Influent Concentrations		
Contaminant Maximum Concentration		
TSS	44 mg/L	
Aluminum	786 μg/L	
Copper	21.9 μg/L	
Zinc	118 μg/L	
Phosphorus	50 mg/L	

Water passed through the filtration cartridge at an assigned

flow, or loading rate of approximately 17.8 gpm/ft² and at five gallon increments. One gallon effluent (filtered) water samples were collected in new, sterile polypropylene containers at the terminus of the filtration cartridge at predetermined discharge volume intervals between the 4th and 5th, 24th and 25th gallon, and 49th and 50th gallon. Each effluent water sample was analyzed for the contaminant constituents and within their established holding times. Prior to testing, the filtration cartridge was rinsed with five gallons of reagent water to establish background levels for each constituent. The sampling for the "blanks" occurred between the 4th and 5th gallon.

Table 2: TECULITE® Filter Performance Summary				
Contaminant*	Average Influent	Average Effluent	Removal Efficiency %	
TSS	50	2**	96.0	
Aluminum	800	33	95.9	
Copper	25	2.5**	90.0	
Zinc	120	2.5**	97.9	
Phosphorus	50	2	96.0	

* TSS, P in mg/L; Al, Cu and Zn in >g/L ** Listed value = $\frac{1}{2}$ MDL

Conclusion

Laboratory performance testing using approximately 100,000 gallons of simulated stormwater passing through a 4 ft³ filtration cartridge in a 24 hour period demonstrates that the TECULITE® filter medium provides outstanding water quality treatment against the tested contaminants. The TSS removal efficiency is calculated to be 96%, while excellent treatment was also achieved against aluminum, copper, zinc and phosphorus with removal efficiencies ranging from 90 to 97.9%.



Material Safety Data Sheet (MSDS) RUBBERIZER®

Material Safety Data Sh	aat	US Department of Labo	r	
		Occupational Safety and Health Administration		
		(Non-Mandatory Form)		
29 CFR 1910 1200 Standa		Form Approved		
consulted for specific req	uirements	OMB NO. 1218-0072		
Section I - Identity Infor	mation			
IDENTITY: RUBBERIZER® b	y ClearTec™ Booms, Mats,	EMERGENCY PHONE NUM	ABER:	
Pillows, and Particulate		1-800-542-3036		
MANUFACTURER'S NAME	•	ADDRESS:		
Haz-Mat Response Techne	ologies, Inc.	14175 W Indian School Ro	d STE B4-537	
		Goodyear, AZ 85395		
Section II - Hazardous Ir	-			
HAZARDOUS COMPONEN	ITS (Specific Chemical Iden	tity, Common Name(s))		
		at a concentration of 0.1%		
	-	not considered a hazardous	s substance b	y the EPA.
Section III - Physical/Che	1	I	1.	
BOILING POINT:	N/A	SPECIFIC GRAVITY:	Apparent -	0.4
			Real - 0.8	
VAPOR PRESSURE:	N/A	MELTING POINT:	N/A	
VAPOR DENSITY:	N/A	EVAPORATION RATE:	N/A	
SOLUBILITY IN WATER: Ins				
APPEARANCE AND ODOR	: White grainy material, mil	d sweet odor		
Section IV - Fire and Exp	losion Hazard Data	·		
FLASH POINT METHOD U		FLAMMABLE LIMITS:	LEL:	UEL:
ASTM D 92 325° Clevelan	<u> </u>	Not yet established	No data	No data
EXTINGUISHING MEDIA: C	02, water, foam, and dry c	hemical		
SPECIAL FIRE FIGHTING P	ROCEDURES: Protect again	st inhalation of combustior	n products	
UNUSUAL FIRE AND EXPL	OSION HAZARDS: None kn	own		
Section V - Reactivity Da	ita	_		
STABILITY: CONDITIONS TO AVOID: Ignition sources, excessive				
Stable	table heat. Do not allow contact with strong oxidization agents.			oxidization
INCOMPATIBILITY (Materi	als to Avoid): Strong oxidizi	ng agents (i.e, concentrate	d nitric acid)	
		ermal decomposition/com		release
		xylic acids, carbon monoxi	•	
organic compounds	•	•		



Material Safety Data Sheet (MSDS) *RUBBERIZER*[®], cont.

Section VI - Health Hazard Data				
ROUTES OF ENTRY:	Inhalation:	Skin:	Ingestion:	
	Primary	N/A	Possible	
HEALTH HAZARDS (Acute	& Chronic): None that are k	known		
CARCINOGENICITY:	NTP:	IARC MONOGRAPHS:	OSHA REGULATED:	
No	No	No	No	
SIGNS & SYMPTOMS OF EX	XPOSURE: Respiratory conc	litions and eye irritation are	e possible and skin	
irritation with exposure to	any fine or grainy materia			
		EXPOSURE: Preexisting eye	e, skin, and respiratory	
	ted by exposure to this pro			
	PROCEDURES: Flush affecte	d areas thoroughly with wa	ater and consult physician	
if irritation persists.				
	for Safe Handling and Us			
		OR SPILLED: If material has		
		terial is contaminated, disp		
WASTE DISPOSAL METHOD: Incinerate or landfill according to government waste disposal regulations				
(Local, State, and Federal)				
		G: Product should be stored	away from excessive heat	
	and/or ignition source, preferable long term storage should be below 125° F			
OTHER PRECAUTIONS: None.				
Section VIII - Control Measures				
RESPIRATORY PROTECTION (Specify Type): Dust mask for airborne particulate				
VENTILATION:	Local Exhaust:	Mechanical (General):	Special/Other:	
	Sufficient	None	None	
PROTECTIVE GLOVES:	PROTECTIVE GLOVES: EYE PROTECTION:			
Optional	Optional Goggles for dust protection			
OTHER PROTECTIVE CLOTHING OR EQUIPMENT: None				
WORK/HYGIENIC PRACTICES: Working procedures should minimize airborne particles.				

*As of the date of preparation of this document, the foregoing information is believed to be accurate and is provided in good faith to comply with applicable federal and state laws. However, no warranty or representation with respect to such information is intended or given.



Material Safety Data Sheet (MSDS) TECULITE®

Material Safety Data She		US Department of Labo	r	
May be used to comply with OSHA's Hazard		Occupational Safety and Health Administration		
Communication Standard		(Non-Mandatory Form)		
29 CFR 1910 1200 Standar		Form Approved		
consulted for specific requ	uirements	OMB NO. 1218-0072		
Section I - Identity Inform				
IDENTITY: TECULITE® by Cl	earTec™ Particulate and	EMERGENCY PHONE NUN	ABER:	
Filters CAS: 93763-70-3		1-800-542-3036		
MANUFACTURER'S NAME:		ADDRESS:		
Haz-Mat Response Techno	ologies, Inc.	14175 W Indian School Re	d STE B4-537	
		Goodyear, AZ 85395		
Section II - Hazardous In	gredients			
HAZARDOUS COMPONEN	TS (Specific Chemical Ider	ntity, Common Name(s))		
		t below detectable levels («	<0.1%) CAS No	. 14808-60-7;
OSHA PEL 0.1 mg/m ³ (resp	pirable).			
Section III - Physical/Che	mical Characteristics		-	
BOILING POINT:	N/A	SPECIFIC GRAVITY:	2.33	
VAPOR PRESSURE:	N/A	MELTING POINT:	N/A	
VAPOR DENSITY:	N/A	pH:	Neutral	
SOLUBILITY IN WATER: Inse	oluble	·	•	
APPEARANCE AND ODOR:	Dry, white to off-white gr	ains and or powder materia	al, no odor	
Section IV - Fire and Exp				
FLASH POINT:		FLAMMABLE LIMITS:	LEL:	UEL:
Non flammable		N/A	None	None
EXTINGUISHING MEDIA: N	/A	·	-	•
SPECIAL FIRE FIGHTING PR	ROCEDURES: N/A			
UNUSUAL FIRE AND EXPLO	DSION HAZARDS: N/A			
Section V - Reactivity Da	ta			
TABILITY: CONDITIONS TO AVOID: None in designed use.				
Stable Avoid contact with hydroflouric acid.				
INCOMPATIBILITY (Materia	Is to Avoid): Hydroflouric	Acid		
HAZARDOUS DECOMPOSI	TION OR BYPRODUCTS: M	lay react with hydroflouric a	acid to form a	toxic silicon
tetra-flouride gas.		· · · · · · · · · · · · · · · · · · ·		
HAZARDOUS POLYMERIZATION: May OccurX May Not Occur				



Material Safety Data Sheet (MSDS) TECULITE®, cont.

Section VI - Health Haza	rd Data								
ROUTES OF ENTRY:	Inhalation:	Skin:	Ingestion:						
	Coughing	N/A	N/A						
HEALTH HAZARDS (Acute	& Chronic): None that are k	nown							
CARCINOGENICITY:	NTP:	IARC MONOGRAPHS:	OSHA REGULATED:						
No	No	No	No						
SIGNS & SYMPTOMS OF EX	XPOSURE: Possible eye irrita	ation from dust particles; w	ear eye protection.						
		EXPOSURE: Excessive inhal	ation over long periods						
may cause harmful irritati	on; use mask suitable for n	uisance dust.							
		d areas thoroughly with wa							
		dusty area to area with clea	an air.						
Section VII - Precautions	for Safe Handling and Us	e							
		DR SPILLED: If material has i							
may be swept up and retu	irned to its container. If ma	terial is contaminated, disp	ose accordingly.						
	•	vith federal, state, and local	regulations. TECULITE is						
	us waste under RCRA (40CF								
PRECAUTIONS TO BE TAKE	N IN HANDLING & STORING	G: N/A							
OTHER PRECAUTIONS: No	ne								
Section VIII - Control Me	asures								
RESPIRATORY PROTECTIO	N (Specify Type): Dust masl	for airborne particulate							
VENTILATION:	Local Exhaust:	Mechanical (General):	Special/Other:						
Maintain below TLV	Sufficient	None	None						
PROTECTIVE GLOVES:		EYE PROTECTION:							
None		Goggles for dust protection	on						
OTHER PROTECTIVE CLOTHING OR EQUIPMENT: Adequate protective devise, such as N95 respirator, are									
recommended when the	PEL is exceeded and/or whe	en airborne dust is present.							
WORK/HYGIENIC PRACTIC	ES: Working procedures sh	ould minimize airborne par	rticles.						

*As of the date of preparation of this document, the foregoing information is believed to be accurate and is provided in good faith to comply with applicable federal and state laws. However, no warranty or representation with respect to such information is intended or given.



Brunei Shell RUBBERIZER® Test Report

Background

ClearTec RUBBERIZER[®] Booms have been proposed as a line of defense against leakage of condensates, Oil Based Muds, and other hydrocarbons from various BSP facilities. To test the effectiveness of the product for BSPs requirements, tests were conducted in house. This note describes the results of the tests.

Test Procedure

In the absence of any standard test procedures, HSE/5 developed its own tests which demonstrate the efficiency of the product for the purposes to which it is intended in BSP.

A) Condensate

The ClearTec RUBBERIZER[®] Boom was inserted inside a 1 L measuring cylinder. Condensate-Water, mixture of varying initial concentrates were poured down through the boom and the filtrate was collected at the bottom (See Pictures 1 and 2). The concentrate of hydrocarbons was measured in the filtrate.

B) Oil Based Mud Cuttings

Testing of the boom for OBM was done by taking fresh OBM in a 2 Liter beaker and dipping the boom in it for 2 minutes. The flow time of the 500 ml OBM through a standard orifice at the bottom of the cone was measured before and after passing it through the boom.

Results

A) Condensate

The results are presented in Production Chemistry Report #97E3SRB of 15-04-97. The results indicate that the ClearTec RUBBERIZER[®] Boom is extremely effective to absorb hydrocarbons, providing absorption of 99.8% to 99.99 % when influent concentration was ranging from 1,000 to 100,000 ppm.

B) Oil Based Mud Cuttings

The flow time for 500 ml changed from 55 seconds (before passing through the boom) to 110 seconds (after passing through the boom).

Conclusion

The ClearTec RUBBERIZER[®] Boom is an appropriate defense mechanism to absorb hydrocarbons from concentrate-water mixtures and oil based muds.



Brunei Shell RUBBERIZER® Test Report, Cont.

TO: HSE/51 FROM: DRO/41 DATE RECEIVED: 04-14-97 DATE TESTED: 04-14-97 REF. I.D.: 97E35RB DATE: 04-15-97 PAGE: 1 OF 1

Shell Oil's Production Chemistry Lab Results

Method I.D.		P047
Sample	Sampling Date	Total Petroleum Hydrocarbon PPM
1,000 ppm condensate in tap water (1st run)	04-14-97	2
1,000 ppm condensate in tap water (2nd run)	04-14-97	<1
10,000 ppm condensate in tap water (1st run)	04-14-97	14
100,000 ppm condensate in tap water (1st run)	04-14-97	78

Test performed by Shell Oil, Brunei



RUBBERIZER® Certifications & Awards



Classified as a Sorbent by the United States Environmental Protection Agency

Licensed as an Oil Spill Clean Up Agent by the State of California Department of Fish & Game





Classified as a non-toxic, food-grade polymer by the Federal Drug Administration

Approved for use in oil spill emergencies by the Federal Emergency Management Agency





Pre-approved for use on California highways by the California Department of Transportation

Six-time recipient of the Defense Supply Center Best Value Gold Medal





MTS DOC NO. PWG332.0-21 A-35

Client Testimonials

Hear What Our Clients Are Saying...

"The material you provided was a real lifesaver for us and all those involved with the cleanup of approximately 800 gallons of diesel fuel that was spilled during onload of fuel on the Ex-Davidson. In this day and age, it is a real treat when you find someone that sells something that does what it is supposed to do. I'm sold on RUBBERIZER®!"

Matthew C., California Marine Cleaning, Inc.

"Obviously I need your boom to effectively remove sheen, because the other materials just do not work. I have used your product on spills ranging from heavy bunker fuel to rainbow sheen cleanups. I feel that we could effectively use your booms for all the remaining cleanup and save Chevron a lot of money in the process especially in the area of disposal since your product can either go to the landfill or to H-power."

DeWayne H., AAA Island Environmental Inc.

"We have found that toward the end of a spill, RUBBERIZER[®] is the only product that is effective in the removal of light ends or sheen. Our customers have been very pleased with the results of the RUBBERIZER[®] product because it removed the final product and reduced the overall cleanup time and costs."

Harry B., Foss Environmental (Now SeaCor)

"This Marine Safety Office has found the RUBBERIZER[®] product to be very effective in the cleanup of oil spills of lighter end products such as diesel fuel and gasoline. Specific use of the product by this office includes pleasure crafts which sink in their slip leaking either diesel or gasoline, where the RUBBERIZER[®] is placed in the slip, thus cleaning up the fuel from the water and preventing spread of sheen."

J.A. W. IV, US Coast Guard

"Recently MPC conducted a large scale spill response following a release of PCB-contaminated mineral oil into a drainage ditch running through farmland. RUBBERIZER[®] was used to perform a variety of containment and recovery processes on the site. When the project was over and the filter box removed for disposal, the culvert was revealed to have been kept free of contamination."

Michael P., Marine Pollution Control



Waste Water Treatment - Marseilles, France

Background

Approximately 700 Liters of diesel fuel spilled into a microbiological waste water treatment pond near Marseilles, France. Initial sampling established an emulsified pollution level of 1790 PPM hydrocarbons. This contamination level was high enough to cause the cessation of discharging treated wastewater for a month or more.

Results

The waste water treatment ponds were treated with approximately 250 lbs of ClearTec RUBBERIZER[®] Particulate and one ClearTec RUBBERIZER[®] Boom. With the addition of both of these products, the hydrocarbon contamination was rapidly reduced thereby facilitating a reduction in foaming and the re-opening of discharge outlets in less than 21 hours.



Storm Water Treatment, Port of Seattle, WA, USA

Background

In an effort to reduce the amount of oil, grease, and sediment in storm water runoff, the Port of Seattle installed catch basin inserts filled with ClearTec RUBBERIZER[®] filter media in several storm drains located in the passenger pick up area at the Seattle/Tacoma International Airport. Prior to installation of the catch basins, the average total oil and grease concentration in the storm water was 42 mg/L, and the average total suspended solids were 126 mg/L.

Results

The treated water was sampled for two years at a point downstream from the catch basins. The results showed that with the addition of RUBBERIZER[®], the average oil and grease concentration decreased from 42 mg/L to 2.6 mg/L, and the average total suspended solids decreased from 128 mg/L to 24.7 mg/L.



Pine River Oil Spill - Chetwynd, BC, Canada

Background

A crude oil pipeline ruptured spilling an estimated 6,289 liters of black crude oil into the Pine River located about 21 miles south of Chetwynd, BC. Initially, the response crews tried to clean up the spill using polypropylene pads and barrier booms. However, after a few days of using these products, it became clear that they needed a product that would not only contain the oil but also solidify it so that it would not be re-released into the water. One of the contractors that was called to the scene, Foss Environmental (now SeaCor) had previously used our ClearTec RUBBERIZER [®] products and knew they could do just that. They contacted us and ordered 1,200 feet of our 3.25" diameter ClearTec RUBBERIZER [®] Booms which were rushed to the site and deployed immediately.

Results

The ClearTec RUBBERIZER[®] Booms performed as promised, and no sheen ever reached the town of Chetwynd. The booms remained in place for a few months and continued to contain and solidify oil as it leached from log jams where it had collected with debris.



Storm Water Treatment - Wayne County, MI, USA

Background

The Rouge River and its watershed are a primary source of pollution to the Great Lakes. In an effort to make these waterways "fishable and swimmable" as intended by the Clean Water Act of 1972, the Cities of Livonia and Westland, Michigan tested 4 different filter device inserts to sift sediments and absorb hydrocarbons from storm water runoff. Two of the four inserts tested, Hydro-Cartridge[®] and StreamGuard[™], were filled with our ClearTec RUBBERIZER[®] filter media.

Results

The oil collected at each catch basin was analyzed once a week for a period of 19 months. Of the four devices tested, the Hydro-Cartridge[®] and StreamGuard[™], which were both filled with ClearTec RUBBERIZER[®] filter media, removed the most oil per gallon of storm water. These results indicate that the two devices absorbed anywhere from 3 to 13 times more oil than the other two devices.



Ship Spill - San Diego, CA, USA

Background

A ship in San Diego Bay spilled approximately 800 gallons of diesel into a containment area around the ship. ClearTec RUBBERIZER[®] Booms were used to span gaps in the existing containment boom. Additional ClearTec RUBBERIZER[®] Booms (5" X 10') were thrown into the spill area.

Results

While some of this spill had already been retrieved with vac-trucks, the remainder was pushed into the booms using spray from fire hoses. Just hours later, the booms were swollen with solidified diesel and were retrieved. There was no remaining sheen on the surface of the water.



Ship Spill - Kodiak, AK, USA

Background

A ship in Kodiak, Alaska spilled approximately 150 gallons of lube oil. This water borne spill was contained with a series of 3.25" X 20' ClearTec RUBBERIZER[®] Booms that were tied together. ClearTec RUBBERIZER[®] Pillows were tossed into the spill containment area, and polypropylene pads were used until daylight ceased.

Results

The booms and pillows remained buoyant and continued to sorb and solidify the remaining lube oil until the following morning, at which time the booms and pillows, swollen with solidified lube oil, were removed. It was reported that all the lube oil had been sorbed and solidified with no remaining sheen.



Highway Spill - San Diego, CA, USA

Background

A tanker truck collided with another vehicle and spilled 30 gallons of diesel fuel on the highway. Because it was raining heavily that day, the fire department set up a berm to contain the fuel and large quantities of water.

Results

The berm that the fire department set up was not capable of solidifying the oil so they deployed two of our 2.25" X 20' ClearTec RUBBERIZER[®] Booms. All 30 gallons of the diesel was sorbed, solidified, and retrieved within 20 minutes.





Att.A, AI 23, 09/15/22



Haz-Mat Response Technologies, Inc. 14175 W Indian School Road STE B4-537 Goodyear, AZ 85395 (800) 542-3036 (619) 567-6388 (Fax) www.hmrtinc.com





Amendment 2

Effective Date: February 1, 2022

MTS Doc No. PWG332.2-21

STORM WATER MANAGEMENT SERVICES

SoCal Stormwater Runoff Solution Services, Inc. Ram Mohseni CEO 15030 Ventura Blvd., #669 Sherman Oaks, CA 91403

This shall serve as Amendment No.2 to the original agreement PWG332.0-21 as further described below.

<u>SCOPE</u>

Pursuant to the Scope of Work of the San Diego Metropolitan Transit System (MTS) shall:

#	Description
1.	Increase the number of filters in Item 6, Table I, Scheduled Services of the bid form from 20
	to 24. As a result, the pricing will be increased by \$315.00 per month, beginning in
	February 2022 (Attachment B). The increased cost will be absorbed by the available as-
	needed funds in the agreement.
2.	Increase the estimated quantities in Items 1 and 2, Table II, As-Needed Services of the bid
	form from 4 to 12 (Attachment B).
3.	Increase the estimated quantities in Item 14, Table II, As-Needed Services of the bid form
	from 20 to 40 (Attachment B).
	Total

SCHEDULE

There shall be no change to the schedule as a result of this amendment.

PAYMENT

There shall be no change to the value as a result of this amendment. The total value of this contract including this amendment shall be in the amount of \$596,151.39. This amount shall not be exceeded without prior written approval from MTS.

1255 Imperial Avenue, Suite 1000, San Diego, CA 92101-7490 • (619) 231-1466 • sdmts.com

San Diego Metropolitan Transit System (MTS) is a California public agency comprised of San Diego Transit Corp., San Diego Trolley, Inc. and San Diego and Arizona Eastern Railway Company (nonprofit public benefit corporations). MTS member agencies include the cities of Chula Vista, Coronado, El Cajon, Imperial Beach, La Mesa, Lemon Grove, National City, Poway, San Diego, Santee, and the County of San Diego. MTS is also the For-Hire Vehicle administrator for nine cities.



Please sign and return the copy to the Contract Specialist at MTS. All other terms and conditions shall remain the same and in effect. Retain the other copies for your records.

Sincerely,

Sharon Cooney DN: cn=Sharon Cooney, o=San Diego Metropolitan Transit System, ou, email=sharon.cooney@sdmts.com, c=US Date: 2022.04.08 06:40:48 -0700'

Sharon Cooney, Chief Executive Officer

Agreed: Ram Mohiene

Ram Mohseni, CEO SoCal Stormwater Runoff Solution Services, Inc.

Date: 04/08/2022

Attachment: B. Revised Bid Form

ATTACHMENT B REVISED BID FORM

COST PROPOSAL FORM - STORM WATER MANAGEMENT SERVICES

Instructions: For Table I, please provide the Unit price for each service listed in the columns labeled "Unit Price." For Table III, please enter the unit price for each vary. The Grand Total is the sum of thes Subtators for Tables I, II & III . This table contains formulas that will automatically calculate your pricing.

					-																			
Table I:	SCHEDULE	D SERVICES			Year One	7/1/21 - 6/30/22	Year Two	7/1/22-6/30/23	Year Three	7/1/23 - 6/30/24	Year Four	7/1/24 - 6/30/25	Year Five	7/1/25 - 6/30/26	Optional Year One	7/1/26 - 6/30/27	Optional Year Two	7/1/27 - 6/30/28	Optional Year Three	7/1/28 - 6/30/29	Optional Year Four	7/1/29 - 6/30/30	Optional Year Five	//1/30 - 6/30/31
	Item	Description	UOM	Annual Service Frequency	Unit Price	Item Total	Unit Price	Item Total	Unit Price	Item Total	Unit Price	Item Total	Unit Price	Item Total	Unit Price	Item Total	Unit Price	Item Total	Unit Price	Item Total	Unit Price	Item Total	Unit Price	Item Total
	1	Monthly Inspections (All Three Locations)	EA	12	\$ 1,350.00	\$ 16,200.00	\$ 1,390.50	\$ 16,686.00	\$ 1,432.22	\$ 17,186.58	\$ 1,475.18	\$ 17,702.18	\$ 1,519.44	\$ 18,233.24	\$ 1,565.02	\$ 18,780.24	\$ 1,611.97	\$ 19,343.65	\$ 1,660.33	\$ 19,923.96	\$ 1,710.14	\$ 20,521.68	\$ 1,761.44	\$ 21,137.33
	2	Monthly Reporting (All Three Locations)	EA	12	\$ 150.00	\$ 1,800.00	\$ 154.50	\$ 1,854.00	\$ 159.14	\$ 1,909.62	\$ 163.91	\$ 1,966.91	\$ 168.83	\$ 2,025.92	\$ 173.89	\$ 2,086.69	\$ 179.11	\$ 2,149.29	\$ 184.48	\$ 2,213.77	\$ 190.02	\$ 2,280.19	\$ 195.72	\$ 2,348.59
	3	Annual SWPPP Review/Revision (All Three Locations)	EA	1	\$ 2,400.00	\$ 2,400.00	\$ 2,472.00	\$ 2,472.00	\$ 2,546.16	\$ 2,546.16	\$ 2,622.54	\$ 2,622.54	\$ 2,701.22	\$ 2,701.22	\$ 2,782.26	\$ 2,782.26	\$ 2,865.73	\$ 2,865.73	\$ 2,951.70	\$ 2,951.70	\$ 3,040.25	\$ 3,040.25	\$ 3,131.46	\$ 3,131.46
	4	Annual Comprehensive Site Compliance Eval (All Three Locations)	EA	1	\$ 2,000.00	\$ 2,000.00	\$ 2,060.00	\$ 2,060.00	\$ 2,121.80	\$ 2,121.80	\$ 2,185.45	\$ 2,185.45	\$ 2,251.02	\$ 2,251.02	\$ 2,318.55	\$ 2,318.55	\$ 2,388.10	\$ 2,388.10	\$ 2,459.75	\$ 2,459.75	\$ 2,533.54	\$ 2,533.54	\$ 2,609.55	\$ 2,609.55
	5	Annual Storm Water Training (All Three Locations)	EA	1	\$ 1,650.00	\$ 1,650.00	\$ 1,699.50	\$ 1,699.50	\$ 1,750.49	\$ 1,750.49	\$ 1,803.00	\$ 1,803.00	\$ 1,857.09	\$ 1,857.09	\$ 1,912.80	\$ 1,912.80	\$ 1,970.19	\$ 1,970.19	\$ 2,029.29	\$ 2,029.29	\$ 2,090.17	\$ 2,090.17	\$ 2,152.88	\$ 2,152.88
	6	BMP Monthly Maintenance (Trolley location only/22 filters) and (IAD location/2 filters) ³	EA	12	\$ 1,890.00	\$ 22,680.00	\$ 1,946.70	\$ 23,360.40	\$ 2,005.10	\$ 24,061.21	\$ 2,065.25	\$ 24,783.05	\$ 2,127.21	\$ 25,526.54	\$ 2,191.03	\$ 26,292.34	\$ 2,256.76	\$ 27,081.11	\$ 2,324.46	\$ 27,893.54	\$ 2,394.20	\$ 28,730.35	\$ 2,466.02	\$ 29,592.26
	7	Annual Inspection Contech Vault (IAD Location Only)	EA	1	\$ 475.00	\$ 475.00	\$ 489.25	\$ 489.25	\$ 503.93	\$ 503.93	\$ 519.05	\$ 519.05	\$ 534.62	\$ 534.62	\$ 550.66	\$ 550.66	\$ 567.17	\$ 567.17	\$ 584.19	\$ 584.19	\$ 601.72	\$ 601.72	\$ 619.77	\$ 619.77
	8	Annual Report (All Three Locations)	EA	1	\$ 1,350.00	\$ 1,350.00	\$ 1,390.50	\$ 1,390.50	\$ 1,432.22	\$ 1,432.22	\$ 1,475.18	\$ 1,475.18	\$ 1,519.44	\$ 1,519.44	\$ 1,565.02	\$ 1,565.02	\$ 1,611.97	\$ 1,611.97	\$ 1,660.33	\$ 1,660.33	\$ 1,710.14	\$ 1,710.14	\$ 1,761.44	\$ 1,761.44
		BMP Monthly Maintenance (KMD location only - located at the northern boundary of the property, adjacent Opportunity Road/6 filters)	EA	12	\$ 341.25	\$ 4,095.00	\$ 351.49	\$ 4,217.85	\$ 362.03	\$ 4,344.39	\$ 372.89	\$ 4,474.72	\$ 384.08	\$ 4,608.96	\$ 395.60	\$ 4,747.23	\$ 407.47	\$ 4,889.64	\$ 419.69	\$ 5,036.33	\$ 432.29	\$ 5,187.42	\$ 445.25	\$ 5,343.05
	10	Clean and Inspect - 7x Curb Inlets, No Filter & 1x V-Ditch (Del Lago Location) ¹	EA	2	\$ 690.00	\$ 1,380.00	\$ 710.70	\$ 1,421.40	\$ 732.02	\$ 1,464.04	\$ 753.98	\$ 1,507.96	\$ 776.60	\$ 1,553.20	\$ 799.90	\$ 1,599.80	\$ 823.90	\$ 1,647.79	\$ 848.61	\$ 1,697.23	\$ 874.07	\$ 1,748.14	\$ 900.29	\$ 1,800.59
	11	Clean and Inspect - 1x Curb Inlet, No Filter & 2x Filterra Tree Units with Curb Bypass (Miramar College Location) ¹	EA	2	\$ 480.00	\$ 960.00	\$ 494.40	\$ 988.80	\$ 509.23	\$ 1,018.46	\$ 524.51	\$ 1,049.02	\$ 540.24	\$ 1,080.49	\$ 556.45	\$ 1,112.90	\$ 573.15	\$ 1,146.29	\$ 590.34	\$ 1,180.68	\$ 608.05	\$ 1,216.10	\$ 626.29	\$ 1,252.58
	12	Clean and Inspect - 5x Grated Inlet, No Filter, 3x Curb Inlet, No Filter & 900ft V-Ditch & Inspect and Report - Stormceptor HDS Unit (Rancho Bernardo Location) ¹	EA	2	\$ 1,230.00	\$ 2,460.00	\$ 1,266.90	\$ 2,533.80	\$ 1,304.91	\$ 2,609.81	\$ 1,344.05	\$ 2,688.11	\$ 1,384.38	\$ 2,768.75	\$ 1,425.91	\$ 2,851.81	\$ 1,468.68	\$ 2,937.37	\$ 1,512.74	\$ 3,025.49	\$ 1,558.13	\$ 3,116.25	\$ 1,604.87	\$ 3,209.74
	13	Clean and Inspect - 3x Grated Inlet, No Filter, 2x Curb Inlet, No Filter & 300ft Trench Drain & Inspect and Report - 3x Vegetated Bioswales, & 1x Stormceptor HDS Unit (Sabre Springs Location) ¹	EA	2	\$ 679.00	\$ 1,358.00	\$ 699.37	\$ 1,398.74	\$ 720.35	\$ 1,440.70	\$ 741.96	\$ 1,483.92	\$ 764.22	\$ 1,528.44	\$ 787.15	\$ 1,574.29	\$ 810.76	\$ 1,621.52	\$ 835.08	\$ 1,670.17	\$ 860.14	\$ 1,720.27	\$ 885.94	\$ 1,771.88
			Tal	ble I Subtotals		\$ 58,808.00		\$ 60,572.24		\$ 62,389.41		\$ 64,261.09		\$ 66,188.92		\$ 68,174.59		\$ 70,219.83		\$ 72,326.42		\$ 74,496.21		\$ 76,731.10
Table II	: AS-NEEDE	D SERVICES		_	Year One	7/1/21 - 6/30/22	Year Two	7/1/22-6/30/23	Year Three	7/1/23 - 6/30/24	Year Four	7/1/24 - 6/30/25	Year Five	7/1/25 - 6/30/26	Optional Year One	7/1/26 - 6/30/27	Optional Year Two	7/1/27 - 6/30/28	Optional Year Three	7/1/28 - 6/30/29	Optional Year Four	7/1/29 - 6/30/30	Optional Year Five	//1/30 - 6/30/31
	Item	Description	UOM	Estimated Quantities	Unit Price	Item Total	Unit Price	Item Total	Unit Price	Item Total	Unit Price	Item Total	Unit Price	Item Total	Unit Price	Item Total	Unit Price	Item Total	Unit Price	Item Total	Unit Price	Item Total	Unit Price	Item Total
	1	Rain Event Monitoring ⁴	EA	12	\$ 450.00	\$ 5,400.00	\$ 463.50	\$ 5,562.00	\$ 477.41	\$ 5,728.86	\$ 491.73	\$ 5,900.73	\$ 506.48	\$ 6,077.75	\$ 521.67	\$ 6,260.08	\$ 537.32	\$ 6,447.88	\$ 553.44	\$ 6,641.32	\$ 570.05	\$ 6,840.56	\$ 587.15	\$ 7,045.78
	2	Rain Event Sampling ⁴	EA	12	\$ 450.00	\$ 5,400.00	\$ 463.50	\$ 5,562.00	\$ 477.41	\$ 5,728.86	\$ 491.73	\$ 5,900.73	\$ 506.48	\$ 6,077.75	\$ 521.67	\$ 6,260.08	\$ 537.32	\$ 6,447.88	\$ 553.44	\$ 6,641.32	\$ 570.05	\$ 6,840.56	\$ 587.15	\$ 7,045.78
	3	Lab Sampling Fees	EA	4	\$ 2,469.60	\$ 9,878.40	\$ 2,543.69	\$ 10,174.75	\$ 2,620.00	\$ 10,479.99	\$ 2,698.60	\$ 10,794.39	\$ 2,779.56	\$ 11,118.23	\$ 2,862.94	\$ 11,451.77	\$ 2,948.83	\$ 11,795.33		\$ 12,149.19	\$ 3,128.42	\$ 12,513.66	\$ 3,222.27	\$ 12,889.07
		ERA Technical Report - Level 1, or Level 2 (per location)	EA	1	\$ 1,650.00	\$ 1,650.00	\$ 1,699.50	\$ 1,699.50	\$ 1,750.49	\$ 1,750.49	\$ 1,803.00	\$ 1,803.00	\$ 1,857.09	\$ 1,857.09	\$ 1,912.80	\$ 1,912.80	\$ 1,970.19	\$ 1,970.19		\$ 2,029.29	\$ 2,090.17	\$ 2,090.17	\$ 2,152.88	\$ 2,152.88
	5	ERA Action Plan - Level 1, or Level 2 (per location)	EA	1	\$ 1,650.00	\$ 1,650.00	\$ 1,699.50	\$ 1,699.50	\$ 1,750.49	\$ 1,750.49	\$ 1,803.00	\$ 1,803.00	\$ 1,857.09	\$ 1,857.09	\$ 1,912.80	\$ 1,912.80	\$ 1,970.19	\$ 1,970.19		\$ 2,029.29	\$ 2,090.17	\$ 2,090.17	\$ 2,152.88	\$ 2,152.88
	6	TMDL Sampling - Rain Event Sampling	EA	2	\$ 450.00	\$ 900.00	\$ 463.50	\$ 927.00	\$ 477.41		\$ 491.73	\$ 983.45	\$ 506.48	\$ 1,012.96	\$ 521.67	\$ 1,043.35	\$ 537.32	\$ 1,074.65		\$ 1,106.89	\$ 570.05	\$ 1,140.09	\$ 587.15	\$ 1,174.30
	7	TMDL Sampling - Lab Fee	EA	2	\$ 2,493.75	\$ 4,987.50	\$ 2,568.56	\$ 5,137.13	\$ 2,645.62	\$ 5,291.24	\$ 2,724.99	\$ 5,449.98	\$ 2,806.74	\$ 5,613.48	\$ 2,890.94	\$ 5,781.88	\$ 2,977.67	\$ 5,955.34	\$ 3,067.00	\$ 6,134.00	\$ 3,159.01	\$ 6,318.02	\$ 3,253.78	\$ 6,507.56
	8	BMP Replacement - Fabco Cartridges (KMD Location only) BMP Replacement - BURPERIZE by CloseTec (Modia pillow only)	EA	6	\$ 389.79	\$ 2,338.74	\$ 401.48	\$ 2,408.90	\$ 413.53	\$ 2,481.17	\$ 425.93	\$ 2,555.60	\$ 438.71	\$ 2,632.27	\$ 451.87	\$ 2,711.24	\$ 465.43	\$ 2,792.58	\$ 479.39	\$ 2,876.36	\$ 493.77	\$ 2,962.65	\$ 508.59	\$ 3,051.53

128.50

795.07 457.23 80.32

160.63 98.35 3,343.74

2.744.76

1,543.82 15,536.93

2,495.24 3,819.24

3,246.35

64,799.87

2.827.10

1,590.14 16,003.0

1,285.0

2,570.0

66,743.86

3,343.

1,637.84 16,483.13 1,323.60

2,647.20 4,051.83 3,444.06

68,746.18

2.911.92

132.36

818.92 470.95 82.72

165.45

3,444.06

136.33

843.49 485.08 85.21

170.41 104.33

3,547.38

2.999.27

1,686.98 16,977.63

1,363.31

2,726.61 4,173.39

3,547.38

70,808.56

140.42

868.7 499.6

87.7

175.5

3,653.8

3.089.2

1,737.58 17,486.96 1,404.21

2,808.41

3,653.8

72,932.8

3.181.93

1,789.71

1,446.33

2,892.66

3,763.41

8 - 6/30/29

5,000.00

500.00

5,500.00

Item Total

144.63

894.86 514.62 90.40

180.79 110.69

3,763.41

148.9

921.7 530.0

93.1

186.2 114.0

3,876.3

% Mark Up

10.00%

3.277.3

1,843.40 18,551.91 1,489.72

2,979.44 4,560.33 3,876.32

9 - 6/30/30

500.00

5,500.00

Item Total

153.44

949.35 545.96 95.90

191.80 117.43

ptional Year Five 7/1/30 - 6/30/31

3,992.61

% Mark Up

10.00%

3.375.71

1,898.71 19,108.47

3,068.83 4,697.18 3,992.61

79,695.66

5,000.00

5,500.00

500.00

Item Total

Table III: AS-NEEDED REPLACEMENT PARTS Year One /1/21 - 6/30/22 Year Tw 7/1/22-6/30/23 Year Three 1/23 - 6/30/24 Year Four 24 - 6/30/25 Year Five 7/1/26 - 6/30/27 7 - 6/30/28 tional Year Thre ional Year Tw Item Description % Mark Up Item Total % Mark Up 1 Annual Materials/Parts Allowance 5,000.00 10.00% 10.00% 10.00% 10.00% 10.00% 10.00% 10.00% 10.00% 2 Materials markup 500.00 500.00 500.00 500.00 500.00 500.00 500.00 Table III Subto 5 500 00 5,500.00 5,500.00 5,500.00 5,500.00 5,500.00 5,500.0 1,429,382.59

124.76

771.9 443.9

77.9

155.9

3,246.3

Grand Total \$

117.60

727.60

73.5

147.0 90.0

3,060.

2.587.20

1,455.20 14,645.05

2,352.00

3,060.00

61,080.09

121.13

749.43 430.98 75.71

151.41 92.70 3,151.80

2.664.82

1,498.8

2,422.5

3,151.8

62,912.49

EA 22

EA 2 EA 35 HR 16

HR 16 HR 40 EA 1

Table II Su

¹Items added for BRT program, via Amendment No. 1

9

13

14

²This replaces LIDMIX Media Pillow that is no longer available by the manufacturer, as part of Amendment No. 1.

³Increases the number of filters from 20 to 24 as part of Amendment No. 2.

8 BMP Replacement - Fabco Cartridges (KMD Location only) BMP Replacement - RUBBERIZER by ClearTec (Media pillow

As-Needed Repairs - Two Person Crew - Straight Time As-Needed QISP Consulting Services - Straight Time⁵

 10 BMP Replacement - 2x Sediment Traps (Trolley Location
 BMP Replacement - ZPG Cartridges (IAD Location only)
 As-Needed Repairs - Single Person Crew - Straight Time BMP Replacement - 2x Sediment Traps (Trolley Location only) BMP Replacement - ZPG Cartridges (IAD Location only)

15 As-Needed Vac Truck Cleaning - Stormcepter HDS Units

IAD and Trolley Locations only)²

⁴Increased the quantities from 4 to 12 as part of Amendment No. 2.

⁵Increased the quantity from 20 to 40 as part of Amendment No. 2.



Amendment 3

Effective Date: September 15, 2022

MTS Doc No. PWG332.3-21

STORM WATER MANAGEMENT SERVICES

SoCal Stormwater Runoff Solution Services, Inc. Ram Mohseni CEO 15030 Ventura Blvd., #669 Sherman Oaks, CA 91403

This shall serve as Amendment No.3 to the original agreement PWG332.0-21 as further described below.

<u>SCOPE</u>

Pursuant to the Scope of Work of the San Diego Metropolitan Transit System (MTS) shall:

#	Description	Amount
1.	Add funds for base Year 2 only for a 2% increase	\$2,397.96
	for unit prices for items in Tables I and II, and	
	(Attachment B).	
	Add funds for base years 2-5 for the addition of	\$2,289.11
	one (1) concrete swale that requires bi-annual	
	inspection and a report, and one (1) additional	
2.	drop inlet with no filter that requires bi-annual	
	inspection and cleaning beginning in Year 2	
	(Attachment B).	
	Option Years 1-5	\$3,269.55
	The addition of funds for base years 1-5 for the	\$75,370.51
	increase of the number of filters in Item 6, Table I,	
	Scheduled Services of the bid form from 20 to 24,	
	for the increase the estimated quantities in Items 1	
3.	and 2, Table II, As-Needed Services of the bid	
	form from 4 to 12, and for the increase of the	
	estimated quantities in Item 15, Table II, As-	
	Needed Services of the bid form from 20 to 40	
	Option Years 1-5	\$149,557.51
	Subtotal (Base Years):	\$80,057.58
	Subtotal (Option Years):	\$152,827.07
	Grand Total:	\$232,884.65

1255 Imperial Avenue, Suite 1000, San Diego, CA 92101-7490 • (619) 231-1466 • sdmts.com

San Diego Metropolitan Transit System (MTS) is a California public agency comprised of San Diego Transit Corp., San Diego Trolley, Inc. and San Diego and Arizona Eastern Railway Company (nonprofit public benefit corporations). MTS member agencies include the cities of Chula Vista, Coronado, El Cajon, Imperial Beach, La Mesa, Lemon Grove, National City, Poway, San Diego, Santee, and the County of San Diego. MTS is also the For-Hire Vehicle administrator for nine cities.



SCHEDULE

There shall be no change to the schedule as a result of this amendment.

PAYMENT

This contract amendment shall authorize additional costs not to exceed \$80,057.58. These costs apply to the base years only (MTS will exercise the option year costs of \$152,827.07 during the option term).

The total value of the base years including this amendment shall be in the amount of \$676,208.97. This amount shall not be exceeded without prior written approval from MTS.

Please sign and return the copy to the Contract Specialist at MTS. All other terms and conditions shall remain the same and in effect. Retain the other copies for your records.

Sincerely,	Agreed:
Sharon Cooney, Chief Executive Officer	Ram Mohseni, CEO
	SoCal Stormwater Runoff Solution
	Services, Inc.
	Date:
Attachment: A. Revised Bid Form	

Instructions: For Table I, please provide the Unit price for each service listed in the columns labeled "Unit Price." For Table II, please enter the unit price for each type of as-needed service in the column labled "Unit formulas that will automatically calculate your pricing.

SCHEDULED S	ERVICES			Year One	7/1	/21 - 6/30/22	Year Two ⁶	7,	/1/22-6/30/23
ltem	Description	UOM	Annual Service Frequency	Unit Price	ľ	tem Total	Unit Price		ltem Total
1	Monthly Inspections (All Three Locations)	EA	12	\$ 1,350.00	\$	16,200.00	\$ 1,417.50	\$	17,010.0
2	Monthly Reporting (All Three Locations)	EA	12	\$ 150.00	\$	1,800.00	\$ 157.50	\$	1,890.0
3	Annual SWPPP Review/Revision (All Three Locations)	EA	1	\$ 2,400.00	\$	2,400.00	\$ 2,520.00	\$	2,520.0
4	Annual Comprehensive Site Compliance Eval (All Three Locations)	EA	1	\$ 2,000.00	\$	2,000.00	\$ 2,100.00	\$	2,100.0
5	Annual Storm Water Training (All Three Locations)	EA	1	\$ 1,650.00	\$	1,650.00	\$ 1,732.50	\$	1,732.5
6	BMP Monthly Maintenance (Trolley location only/22 filters) and (IAD location/2 filters) ³	EA	12	\$ 1,890.00	\$	22,680.00	\$ 1,984.50	\$	23,814.0
7	Annual Inspection Contech Vault (IAD Location Only)	EA	1	\$ 475.00	\$	475.00	\$ 498.75	\$	498.7
8	Annual Report (All Three Locations)	EA	1	\$ 1,350.00	\$	1,350.00	\$ 1,417.50	\$	1,417.
9	BMP Monthly Maintenance (KMD location only - located at the northern boundary of the property, adjacent Opportunity Road/6 filters)	EA	12	\$ 341.25	\$	4,095.00	\$ 358.31	\$	4,299.
10	Clean and Inspect - 7x Curb Inlets, No Filter & 1x V-Ditch (Del Lago Location) ¹	EA	2	\$ 690.00	\$	1,380.00	\$ 724.50	\$	1,449.
11	Clean and Inspect - 1x Curb Inlet, No Filter & 2x Filterra Tree Units with Curb Bypass (Miramar College Location) ¹	EA	2	\$ 480.00	\$	960.00	\$ 504.00	\$	1,008.
12	Clean and Inspect - 5x Grated Inlet, No Filter, 3x Curb Inlet, No Filter & 900ft V- Ditch & Inspect and Report - Stormceptor HDS Unit (Rancho Bernardo Location) ¹	EA	2	\$ 1,230.00	\$	2,460.00	\$ 1,291.50	\$	2,583.0
13	Clean and Inspect - 3x Grated Inlet, No Filter, 2x Curb Inlet, No Filter & 300ft Trench Drain & 1x Drop Inlet, no filter & Inspect and Report - 3x Vegetated Bioswales, & 1x Stormceptor HDS Unit 1x concrete swale (Sabre Springs Location) ^{1,7}	EA	2	\$ 679.00	\$	1,358.00	\$ 972.95	\$	1,945.9
		Tab	ole I Subtotals		\$	58,808.00		\$	62,268

able I: SCHEDULE	O SERVICES			Year Three	7/1/23 - 6/30/24	Year Four	7/1/24 - 6/30/25
ltem	Description	UOM	Annual	Unit Price	Item Total	Unit Price	Item Total
1	Monthly Inspections (All Three Locations)	EA	12	\$ 1,460.03	\$ 17,520.30	\$ 1,503.83	\$ 18,045.91
2	Monthly Reporting (All Three Locations)	EA	12	\$ 162.23	\$ 1,946.70	\$ 167.09	\$ 2,005.10
3	Annual SWPPP Review/Revision (All Three Locations)	EA	1	\$ 2,595.60	\$ 2,595.60	\$ 2,673.47	\$ 2,673.47
4	Annual Comprehensive Site Compliance Eval (All Three Locations)	EA	1	\$ 2,163.00	\$ 2,163.00	\$ 2,227.89	\$ 2,227.89
5	Annual Storm Water Training (All Three Locations)	EA	1	\$ 1,784.48	\$ 1,784.48	\$ 1,838.01	\$ 1,838.01
6	BMP Monthly Maintenance (Trolley location only/22 filters) and (IAD location/2	EA	12	\$ 2,044.04	\$ 24,528.42	\$ 2,105.36	\$ 25,264.27
7	Annual Inspection Contech Vault (IAD Location Only)	EA	1	\$ 513.71	\$ 513.71	\$ 529.12	\$ 529.12
8	Annual Report (All Three Locations)	EA	1	\$ 1,460.03	\$ 1,460.03	\$ 1,503.83	\$ 1,503.83
9	BMP Monthly Maintenance (KMD location only - located at the northern	EA	12	\$ 369.06	\$ 4,428.74	\$ 380.13	\$ 4,561.60
10	Clean and Inspect - 7x Curb Inlets, No Filter & 1x V-Ditch (Del Lago Location) ¹	EA	2	\$ 746.24	\$ 1,492.47	\$ 768.62	\$ 1,537.24
able I: SCHEDULE	D SERVICES			Year Five	7/1/25 - 6/30/26	Optional Year One	7/1/26 - 6/30/27
Item	Description	UOM	Annual	Unit Price	Item Total	Unit Price	Item Total
1	Monthly Inspections (All Three Locations)	EA	12	\$ 1,548.94	\$ 18,587.29	\$ 1,595.41	\$ 19,144.90
2	Monthly Reporting (All Three Locations)	EA	12	\$ 172.10	\$ 2,065.25	\$ 177.27	\$ 2,127.21
3	Annual SWPPP Review/Revision (All Three Locations)	EA	1	\$ 2,753.67	\$ 2,753.67	\$ 2,836.28	\$ 2,836.28
4	Annual Comprehensive Site Compliance Eval (All Three Locations)	EA	1	\$ 2,294.73	\$ 2,294.73	\$ 2,363.57	\$ 2,363.57
5	Annual Storm Water Training (All Three Locations)	EA	1	\$ 1,893.15	\$ 1,893.15	\$ 1,949.94	\$ 1,949.94
6	BMP Monthly Maintenance (Trolley location only/22 filters) and (IAD location/2	EA	12	\$ 2,168.52	\$ 26,022.20	\$ 2,233.57	\$ 26,802.87
7	Annual Inspection Contech Vault (IAD Location Only)	EA	1	\$ 545.00	\$ 545.00	\$ 561.35	\$ 561.35
8	Annual Report (All Three Locations)	EA	1	\$ 1,548.94	\$ 1,548.94	\$ 1,595.41	\$ 1,595.41
9	BMP Monthly Maintenance (KMD location only - located at the northern	EA	12	\$ 391.54	\$ 4,698.45	\$ 403.28	\$ 4,839.41
10	Clean and Inspect - 7x Curb Inlets, No Filter & 1x V-Ditch (Del Lago Location) ¹	EA	2	\$ 791.68	\$ 1,583.36	\$ 815.43	\$ 1,630.86
11	Clean and Inspect - 1x Curb Inlet, No Filter & 2x Filterra Tree Units with Curb	EA	2	\$ 550.73	\$ 1,101.47	\$ 567.26	\$ 1,134.52
12	Clean and Inspect - 5x Grated Inlet, No Filter, 3x Curb Inlet, No Filter & 900ft V-	EA	2	\$ 1,411.26	\$ 2,822.51	\$ 1,453.59	\$ 2,907.1
13	Clean and Inspect - 3x Grated Inlet, No Filter, 2x Curb Inlet, No Filter & 300ft	EA	2	\$ 1,063.17	\$ 2,126.34	\$ 1,095.06	\$ 2,190.13
		Tal	ole I Subtotals		\$ 68,042.36		\$ 70,083.6

: SCHEDULED S	ERVICES			Op	tional Year Two	7/1/2	27 - 6/30/28	Optional Year Three	7/1/	28 - 6/30/29
Item	Description	UOM	Annual		Unit Price	lt	tem Total	Unit Price		Item Total
1	Monthly Inspections (All Three Locations)	EA	12	\$	1,643.27	\$	19,719.25	\$ 1,692.57	\$	20,310.83
2	Monthly Reporting (All Three Locations)	EA	12	\$	182.59	\$	2,191.03	\$ 188.06	\$	2,256.76
3	Annual SWPPP Review/Revision (All Three Locations)	EA	1	\$	2,921.37	\$	2,921.37	\$ 3,009.01	\$	3,009.01
4	Annual Comprehensive Site Compliance Eval (All Three Locations)	EA	1	\$	2,434.48	\$	2,434.48	\$ 2,507.51	\$	2,507.51
5	Annual Storm Water Training (All Three Locations)	EA	1	\$	2,008.44	\$	2,008.44	\$ 2,068.70	\$	2,068.70
6	BMP Monthly Maintenance (Trolley location only/22 filters) and (IAD location/2	EA	12	\$	2,300.58	\$	27,606.95	\$ 2,369.60	\$	28,435.16
7	Annual Inspection Contech Vault (IAD Location Only)	EA	1	\$	578.19	\$	578.19	\$ 595.53	\$	595.53
8	Annual Report (All Three Locations)	EA	1	\$	1,643.27	\$	1,643.27	\$ 1,692.57	\$	1,692.57
9	BMP Monthly Maintenance (KMD location only - located at the northern	EA	12	\$	415.38	\$	4,984.59	\$ 427.84	\$	5,134.13
10	Clean and Inspect - 7x Curb Inlets, No Filter & 1x V-Ditch (Del Lago Location) ¹	EA	2	\$	839.89	\$	1,679.79	\$ 865.09	\$	1,730.18
11	Clean and Inspect - 1x Curb Inlet, No Filter & 2x Filterra Tree Units with Curb	EA	2	\$	584.27	\$	1,168.55	\$ 601.80	\$	1,203.60
12	Clean and Inspect - 5x Grated Inlet, No Filter, 3x Curb Inlet, No Filter & 900ft V-	EA	2	\$	1,497.20	\$	2,994.40	\$ 1,542.12	\$	3,084.24
13	Clean and Inspect - 3x Grated Inlet, No Filter, 2x Curb Inlet, No Filter & 300ft	EA	2	\$	1,127.92	\$	2,255.83	\$ 1,161.75	\$	2,323.51
		Tab	ole I Subtotal	s		\$	72,186.14		\$	74,351.73

Table I: S	SCHEDULED SE	RVICES			Opt	ional Year Four	7/1/29 - 6/30/30	Optional Year Five	7/1/	/30 - 6/30/31
	Item	Description	UOM	Annual		Unit Price	Item Total	Unit Price		Item Total
	1	Monthly Inspections (All Three Locations)	EA	12	\$	1,743.35	\$ 20,920.15	\$ 1,795.65	\$	21,547.76
	2	Monthly Reporting (All Three Locations)	EA	12	\$	193.71	\$ 2,324.46	\$ 199.52	\$	2,394.20
	3	Annual SWPPP Review/Revision (All Three Locations)	EA	1	\$	3,099.28	\$ 3,099.28	\$ 3,192.26	\$	3,192.26
	4	Annual Comprehensive Site Compliance Eval (All Three Locations)	EA	1	\$	2,582.74	\$ 2,582.74	\$ 2,660.22	\$	2,660.22
	5	Annual Storm Water Training (All Three Locations)	EA	1	\$	2,130.76	\$ 2,130.76	\$ 2,194.68	\$	2,194.68
	6	BMP Monthly Maintenance (Trolley location only/22 filters) and (IAD location/2	EA	12	\$	2,440.68	\$ 29,288.22	\$ 2,513.91	\$	30,166.86
	7	Annual Inspection Contech Vault (IAD Location Only)	EA	1	\$	613.40	\$ 613.40	\$ 631.80	\$	631.80
	8	Annual Report (All Three Locations)	EA	1	\$	1,743.35	\$ 1,743.35	\$ 1,795.65	\$	1,795.65
	9	BMP Monthly Maintenance (KMD location only - located at the northern	EA	12	\$	440.68	\$ 5,288.15	\$ 453.90	\$	5,446.79
	10	Clean and Inspect - 7x Curb Inlets, No Filter & 1x V-Ditch (Del Lago Location) ¹	EA	2	\$	891.04	\$ 1,782.09	\$ 917.77	\$	1,835.55
	11	Clean and Inspect - 1x Curb Inlet, No Filter & 2x Filterra Tree Units with Curb	EA	2	\$	619.86	\$ 1,239.71	\$ 638.45	\$	1,276.90
	12	Clean and Inspect - 5x Grated Inlet, No Filter, 3x Curb Inlet, No Filter & 900ft V-	EA	2	\$	1,588.38	\$ 3,176.76	\$ 1,636.03	\$	3,272.07
	13	Clean and Inspect - 3x Grated Inlet, No Filter, 2x Curb Inlet, No Filter & 300ft	EA	2	\$	1,196.61	\$ 2,393.21	\$ 1,232.50	\$	2,465.01
			Tab	ole I Subtotals			\$ 76,582.28		\$	78,879.75

S-NEEDED S	ERVICES			Year One	7/1/21 - 6/30/22	Year Two ⁶	7/1/22-6/30/23
Item	Description	UOM	Estimated Quantities	Unit Price	Item Total	Unit Price	Item Total
1	Rain Event Monitoring ⁴	EA	12	\$ 450.00	\$ 5,400.00	\$ 472.50	\$ 5,670
2	Rain Event Sampling ⁴	EA	12	\$ 450.00	\$ 5,400.00	\$ 472.50	\$ 5,670
3	Lab Sampling Fees	EA	4	\$ 2,469.60	\$ 9,878.40	\$ 2,593.08	\$ 10,372
4	ERA Technical Report - Level 1, or Level 2 (per location)	EA	1	\$ 1,650.00	\$ 1,650.00	\$ 1,732.50	\$ 1,732
5	ERA Action Plan - Level 1, or Level 2 (per location)	EA	1	\$ 1,650.00	\$ 1,650.00	\$ 1,732.50	\$ 1,732
6	TMDL Sampling - Rain Event Sampling	EA	2	\$ 450.00	\$ 900.00	\$ 472.50	\$ 945
7	TMDL Sampling - Lab Fee	EA	2	\$ 2,493.75	\$ 4,987.50	\$ 2,618.44	\$ 5,236
8	BMP Replacement - Fabco Cartridges (KMD Location only)	EA	6	\$ 389.79	\$ 2,338.74	\$ 409.28	\$ 2,455
9	BMP Replacement - RUBBERIZER by ClearTec (Media pillow only, IAD and Trolley Locations only) ²	EA	22	\$ 117.60	\$ 2,587.20	\$ 123.48	\$ 2,716
10	BMP Replacement - 2x Sediment Traps (Trolley Location only)	EA	2	\$ 727.60	\$ 1,455.20	\$ 763.98	\$ 1,527
11	BMP Replacement - ZPG Cartridges (IAD Location only)	EA	35	\$ 418.43	\$ 14,645.05	\$ 439.35	\$ 15,377
12	As-Needed Repairs - Single Person Crew - Straight Time	HR	16	\$ 73.50	\$ 1,176.00	\$ 77.18	\$ 1,234
13	As-Needed Repairs - Two Person Crew - Straight Time	HR	16	\$ 147.00	\$ 2,352.00	\$ 154.35	\$ 2,469
14	As-Needed QISP Consulting Services - Straight Time ⁵	HR	40	\$ 90.00	\$ 3,600.00	\$ 94.50	\$ 3,780
15	As-Needed Vac Truck Cleaning - Stormcepter HDS Units ¹	EA	1	\$ 3,060.00	\$ 3,060.00	\$ 3,213.00	\$ 3,213
		Tabl	e II Subtotals:		\$ 61,080.09		\$ 64,134

				Year Three	7/	1/23 - 6/30/24	Year Four	7/1/24 - 6/30/2
ltem	Description	UOM	Estimated	Unit Price		Item Total	Unit Price	Item Total
1	Rain Event Monitoring ⁴	EA	12	\$ 486.68	\$	5,840.10	\$ 501.28	\$ 6,015.3
2	Rain Event Sampling ⁴	EA	12	\$ 486.68	\$	5,840.10	\$ 501.28	\$ 6,015.3
3	Lab Sampling Fees	EA	4	\$ 2,670.87	\$	10,683.49	\$ 2,751.00	\$ 11,003.9
4	ERA Technical Report - Level 1, or Level 2 (per location)	EA	1	\$ 1,784.48	\$	1,784.48	\$ 1,838.01	\$ 1,838.0
5	ERA Action Plan - Level 1, or Level 2 (per location)	EA	1	\$ 1,784.48	\$	1,784.48	\$ 1,838.01	\$ 1,838.0
6	TMDL Sampling - Rain Event Sampling	EA	2	\$ 486.68	\$	973.35	\$ 501.28	\$ 1,002.5
7	TMDL Sampling - Lab Fee	EA	2	\$ 2,696.99	\$	5,393.98	\$ 2,777.90	\$ 5,555.8
8	BMP Replacement - Fabco Cartridges (KMD Location only)	EA	6	\$ 421.56	\$	2,529.35	\$ 434.20	\$ 2,605.2
9	BMP Replacement - RUBBERIZER by ClearTec (Media pillow only, IAD and Trolley	EA	22	\$ 127.18	\$	2,798.06	\$ 131.00	\$ 2,882.0
10	BMP Replacement - 2x Sediment Traps (Trolley Location only)	EA	2	\$ 786.90	\$	1,573.80	\$ 810.51	\$ 1,621.0
11	BMP Replacement - ZPG Cartridges (IAD Location only)	EA	35	\$ 452.53	\$	15,838.62	\$ 466.11	\$ 16,313.7
12	As-Needed Repairs - Single Person Crew - Straight Time	HR	16	\$ 79.49	\$	1,271.84	\$ 81.87	\$ 1,310.0
13	As-Needed Repairs - Two Person Crew - Straight Time	HR	16	\$ 158.98	\$	2,543.69	\$ 163.75	\$ 2,620.0
14	As-Needed QISP Consulting Services - Straight Time ⁵	HR	40	\$ 97.34	\$	3,893.40	\$ 100.26	\$ 4,010.2
15	As-Needed Vac Truck Cleaning - Stormcepter HDS Units ¹	EA	1	\$ 3,309.39	\$	3,309.39	\$ 3,408.67	\$ 3,408.6
		Table	e II Subtotals:		\$	66,058.12		\$ 68,039.8

				Year Five	7	//1/25 - 6/30/26	Optional Year One	7/	1/26 - 6/30/27			
Item	Description	UOM	Estimated		Unit Price		Unit Price		Item Total	Unit Price		Item Total
1	Rain Event Monitoring ⁴	EA	12	\$	516.31	\$	6,195.76	\$ 531.80	\$	6,381.63		
2	Rain Event Sampling ⁴	EA	12	\$	516.31	\$	6,195.76	\$ 531.80	\$	6,381.63		
3	Lab Sampling Fees	EA	4	\$	2,833.53	\$	11,334.11	\$ 2,918.53	\$	11,674.14		
4	ERA Technical Report - Level 1, or Level 2 (per location)	EA	1	\$	1,893.15	\$	1,893.15	\$ 1,949.94	\$	1,949.94		
5	ERA Action Plan - Level 1, or Level 2 (per location)	EA	1	\$	1,893.15	\$	1,893.15	\$ 1,949.94	\$	1,949.94		
6	TMDL Sampling - Rain Event Sampling	EA	2	\$	516.31	\$	1,032.63	\$ 531.80	\$	1,063.61		
7	TMDL Sampling - Lab Fee	EA	2	\$	2,861.24	\$	5,722.47	\$ 2,947.07	\$	5,894.15		
8	BMP Replacement - Fabco Cartridges (KMD Location only)	EA	6	\$	447.23	\$	2,683.38	\$ 460.65	\$	2,763.89		
9	BMP Replacement - RUBBERIZER by ClearTec (Media pillow only, IAD and Trolley	EA	22	\$	134.93	\$	2,968.46	\$ 138.98	\$	3,057.51		
10	BMP Replacement - 2x Sediment Traps (Trolley Location only)	EA	2	\$	834.82	\$	1,669.64	\$ 859.87	\$	1,719.73		
11	BMP Replacement - ZPG Cartridges (IAD Location only)	EA	35	\$	480.09	\$	16,803.19	\$ 494.49	\$	17,307.29		
12	As-Needed Repairs - Single Person Crew - Straight Time	HR	16	\$	84.33	\$	1,349.30	\$ 86.86	\$	1,389.78		
13	As-Needed Repairs - Two Person Crew - Straight Time	HR	16	\$	168.66	\$	2,698.60	\$ 173.72	\$	2,779.56		
14	As-Needed QISP Consulting Services - Straight Time ⁵	HR	40	\$	103.26	\$	4,130.51	\$ 106.36	\$	4,254.42		
15	As-Needed Vac Truck Cleaning - Stormcepter HDS Units ¹	EA	1	\$	3,510.93	\$	3,510.93	0.93 \$ 3,616.26		3,616.26		
		Tabl	e II Subtotals:			\$	70,081.06		\$	72,183.49		

				Opti	ional Year Two	7/1	/27 - 6/30/28	Optional Year Three	7/1/	28 - 6/30/29
ltem	Description	UOM	Estimated		Unit Price		Item Total	Unit Price		Item Total
1	Rain Event Monitoring ⁴	EA	12	\$	547.76	\$	6,573.08	\$ 564.19	\$	6,770.28
2	Rain Event Sampling ⁴	EA	12	\$	547.76	\$	6,573.08	\$ 564.19	\$	6,770.28
3	Lab Sampling Fees	EA	4	\$	3,006.09	\$	12,024.36	\$ 3,096.27	\$	12,385.09
4	ERA Technical Report - Level 1, or Level 2 (per location)	EA	1	\$	2,008.44	\$	2,008.44	\$ 2,068.70	\$	2,068.70
5	ERA Action Plan - Level 1, or Level 2 (per location)	EA	1	\$	2,008.44	\$	2,008.44	\$ 2,068.70	\$	2,068.70
6	TMDL Sampling - Rain Event Sampling	EA	2	\$	547.76	\$	1,095.51	\$ 564.19	\$	1,128.38
7	TMDL Sampling - Lab Fee	EA	2	\$	3,035.49	\$	6,070.97	\$ 3,126.55	\$	6,253.10
8	BMP Replacement - Fabco Cartridges (KMD Location only)	EA	6	\$	474.47	\$	2,846.80	\$ 488.70	\$	2,932.21
9	BMP Replacement - RUBBERIZER by ClearTec (Media pillow only, IAD and Trolley	EA	22	\$	143.15	\$	3,149.24	\$ 147.44	\$	3,243.71
10	BMP Replacement - 2x Sediment Traps (Trolley Location only)	EA	2	\$	885.66	\$	1,771.32	\$ 912.23	\$	1,824.46
11	BMP Replacement - ZPG Cartridges (IAD Location only)	EA	35	\$	509.33	\$	17,826.51	\$ 524.61	\$	18,361.30
12	As-Needed Repairs - Single Person Crew - Straight Time	HR	16	\$	89.47	\$	1,431.47	\$ 92.15	\$	1,474.42
13	As-Needed Repairs - Two Person Crew - Straight Time	HR	16	\$	178.93	\$	2,862.94	\$ 184.30	\$	2,948.83
14	As-Needed QISP Consulting Services - Straight Time ⁵	HR	40	\$	109.55	\$	4,382.06	\$ 112.84	\$	4,513.52
15	As-Needed Vac Truck Cleaning - Stormcepter HDS Units ¹	EA	1	\$	3,724.75	\$	3,724.75	\$ 3,836.49	\$	3,836.49
	Table II Subtota						74,348.99		\$	76,579.46

Instructions: For Table I, please provide the Unit price for each service listed in the columns labeled "Unit Price." For Table II, please enter the unit price for each type of as-needed service in the column labled "Unit formulas that will automatically calculate your pricing.

Item	Description	UOM	Estimated	Unit Price	Item Total		Unit Price	I	tem Total
1	Rain Event Monitoring ⁴	EA	12	\$ 581.12	\$ 6,973.38	\$	598.55	\$	7,182.59
2	Rain Event Sampling ⁴	EA	12	\$ 581.12	\$ 6,973.38	\$	598.55	\$	7,182.59
3	Lab Sampling Fees	EA	4	\$ 3,189.16	\$ 12,756.65	\$	3,284.84	\$	13,139.34
4	ERA Technical Report - Level 1, or Level 2 (per location)	EA	1	\$ 2,130.76	\$ 2,130.76	\$	2,194.68	\$	2,194.68
5	ERA Action Plan - Level 1, or Level 2 (per location)	EA	1	\$ 2,130.76	\$ 2,130.76	\$	2,194.68	\$	2,194.68
6	TMDL Sampling - Rain Event Sampling	EA	2	\$ 581.12	\$ 1,162.23	\$	598.55	\$	1,197.10
7	TMDL Sampling - Lab Fee	EA	2	\$ 3,220.35	\$ 6,440.70	\$	3,316.96	\$	6,633.92
8	BMP Replacement - Fabco Cartridges (KMD Location only)	EA	6	\$ 503.36	\$ 3,020.17	\$	518.46	\$	3,110.78
9	BMP Replacement - RUBBERIZER by ClearTec (Media pillow only, IAD and Trolley	EA	22	\$ 151.86	\$ 3,341.03	\$	156.42	\$	3,441.26
10	BMP Replacement - 2x Sediment Traps (Trolley Location only)	EA	2	\$ 939.60	\$ 1,879.20	\$	967.79	\$	1,935.57
11	BMP Replacement - ZPG Cartridges (IAD Location only)	EA	35	\$ 540.35	\$ 18,912.14	\$	556.56	\$	19,479.51
12	As-Needed Repairs - Single Person Crew - Straight Time	HR	16	\$ 94.92	\$ 1,518.65	\$	97.76	\$	1,564.21
13	As-Needed Repairs - Two Person Crew - Straight Time	HR	16	\$ 189.83	\$ 3,037.30	\$	195.53	\$	3,128.42
14	As-Needed QISP Consulting Services - Straight Time ⁵	HR	40	\$ 116.22	\$ 4,648.92	\$	119.71	\$	4,788.39
15	As-Needed Vac Truck Cleaning - Stormcepter HDS Units ¹	EA	1	\$ 3,951.58	\$ 3,951.58	51.58 \$ 4,070.13		\$	4,070.13
		Tabl	e II Subtotals:		\$ 78,876.85			\$	81,243.15

Table III	ble III: AS-NEEDED REPLACEMENT PARTS		Year One	7/1/21 - 6/30/22	Year Two ⁶	7/1/22-6/30/23
	Item	Description	% Mark Up	ltem Total	% Mark Up	ltem Total
Ī	1	Annual Materials/Parts Allowance	10.00%	\$ 5,000.00	10.00%	\$ 5,000.00
Ī	2	Materials markup	10.00%	\$ 500.00	10.00%	\$ 500.00
		Table III Subtotals:		\$ 5,500.00		\$ 5,500.00

Table III	ble III: AS-NEEDED REPLACEMENT PARTS		Year Three	7/1/23 - 6/30/24 Year Four		7/1/24 - 6/30/25	
	Item	Description	% Mark Up	Item Total	% Mark Up	Item Total	
	1	Annual Materials/Parts Allowance	10.00%	\$ 5,000.00	10.00%	\$ 5,000.00	
	2	Materials markup	10.00%	\$ 500.00	10.00%	\$ 500.00	
		Table III Subtotals:		\$ 5,500.00		\$ 5,500.00	

Table III	able III: AS-NEEDED REPLACEMENT PARTS		Year Five	7/1/25 - 6/30/26	Optional Year One	7/1/26 - 6/30/27
	Item	Description	% Mark Up	Item Total	% Mark Up	Item Total
	1	Annual Materials/Parts Allowance	10.00%	\$ 5,000.00	10.00%	\$ 5,000.00
	2	Materials markup	10.00%	\$ 500.00	10.00%	\$ 500.00
		Table III Subtotals:		\$ 5,500.00		\$ 5,500.00

\$152,035.13 Option Year Three

\$160,959.12 Option Year Five

676,208.98

782,815.47

1,459,024.45

Instructions: For Table I, please provide the Unit price for each service listed in the columns labeled "Unit Price." For Table II, please enter the unit price for each type of as-needed service in the column labeled "Unit Price." For Tab

Table III	able III: AS-NEEDED REPLACEMENT PARTS		Optional Year Two	7/1/27 - 6/30/28	Optional Year Three	7/1/28 - 6/30/29
	Item	Description	% Mark Up	Item Total	% Mark Up	Item Total
	1	Annual Materials/Parts Allowance	10.00%	\$ 5,000.00	10.00%	\$ 5,000.00
	2	Materials markup	10.00%	\$ 500.00	10.00%	\$ 500.00
		Table III Subtotals:		\$ 5,500.00		\$ 5,500.00

AS-NEEDED	REPLACEMENT PARTS		Optional Year Four	7/1/29 - 6/30/30	Optional Year Five	7/1/30 - 6/30/31
Item	Description		% Mark Up	Item Total	% Mark Up	Item Total
1	Annual Materials/Parts Allowance		10.00%	\$ 5,000.00	10.00%	\$ 5,000.00
2	Materials markup		<u></u>	\$ 500.00	10.00%	\$ 500.00
		Table III Subtotals:	:	\$ 5,500.00		\$ 5,500.00
			-		-	_
		ANNUAL TOTALS	Year One	\$ 125,388.09	Year Two	\$131,902.49
						•
			Year Three	\$ 135,694.57	Year Four	\$139,600.43
			Year Five	\$143,623.42	Option Year One	\$147,767.12

Option Year Two

Option Year Four

BASE PERIOD TOTALS \$

Grand Total \$

OPTION YEARS TOTALS \$

¹Items added for BRT program, via Amendment No. 1

²This replaces LIDMIX Media Pillow that is no longer available by the manufacturer, as part of Amendment No. 1.

³Increases the number of filters from 20 to 24 as part of Amendment No. 2.

⁴Increased the quantities from 4 to 12 as part of Amendment No. 2.

⁵Increased the quantity from 20 to 40 as part of Amendment No. 2.

⁶Increased unit pricing for Tables I & II for Year 2 by 2% as part of Amendment No. 3. The negotiated annual increase was 3%. With the additional increase, the total escalator is for the Unit prices in Tables I & II for N⁷Adds one (1) concrete swale that requires bi-annual inspection and a report, and one (1) additional drop inlet with no filter that requires bi-annual inspection and cleaning beginning in Year 2 as part of Amendment I

	CONTRACT HISTORY											
DESC	ORG AMT	AMD 1	AMD 2	AMD 3								
BY	\$ 547,211.78	\$ 48,939.62	\$ -	\$ 80,057.58								
ΟΥ	\$ 629,988.40	\$-	\$ -	\$152,827.07								
тот	\$1,177,200.18	\$ 48,939.62	\$ -	\$232,884.65								

\$156,431.19

\$165,622.90



DRAFT FOR EXECUTIVE COMMITTEE REVIEW DATE: 09/01/22

Agenda Item No. 24

MEETING OF THE SAN DIEGO METROPOLITAN TRANSIT SYSTEM BOARD OF DIRECTORS

September 15, 2022

SUBJECT:

IMPERIAL AVENUE DIVISION (IAD) RAM BUS MAINTENANCE BUILDING HEATING VENTILATION/AIR CONDITIONING (HVAC) REPLACEMENT – WORK ORDER

RECOMMENDATION:

That the San Diego Metropolitan Transit System (MTS) Board of Directors authorize the Chief Executive Officer (CEO) to execute Work Order MTSJOC324-13 to MTS Doc. No. PWG324.0-21 (in substantially the same format as Attachment A) with ABC General Contractor, Inc. (ABCGC) in the amount of \$378,294.06, plus an additional project contingency of \$150,000.00, for a total amount of \$528,294.06 for the removal and replacement of the HVAC units at the IAD RAM bus maintenance building.

Budget Impact

The total budget for this contract shall not exceed \$378,294.06 plus \$150,000.00 contingency reserve for a total amount of \$528,294.06. Under separate MTS Doc No. L1282.0-16, with The Gordian Group, MTS will pay a 1.95% Job Order Contract (JOC) software license fee in the amount of \$7,376.73. This project is funded by MTS Capital Improvement Project (CIP) number 3008113801 – IAD RAM HVAC Replacement.

DISCUSSION:

The existing rooftop package units and air-handling units at the RAM bus maintenance building at IAD were installed in the year 2000. The units are approaching the end of their useful life and need replacement.

This project consists of the demolition and replacement of six (6) Air Conditioning (AC) units and three air-handling units. The AC replacement units will consist of one 4-ton, one 3-ton, two 5-ton, and one 10-ton unit. The three (3) replacement air-handling units will be 100% outside air direct-filled air-handling units of various sizes.

1255 Imperial Avenue, Suite 1000, San Diego, CA 92101-7490 • (619) 231-1466 • sdmts.com

San Diego Metropolitan Transit System (MTS) is a California public agency comprised of San Diego Transit Corp., San Diego Trolley, Inc. and San Diego and Arizona Eastern Railway Company (nonprofit public benefit corporations). MTS member agencies include the cities of Chula Vista, Coronado, El Cajon, Imperial Beach, La Mesa, Lemon Grove, National City, Poway, San Diego, Santee, and the County of San Diego. MTS is also the For-Hire Vehicle administrator for nine cities.



Installation of the new replacement AC units by ABCGC will include all labor and materials to remove and dispose six existing units, establish connection for the new units to existing gas and electrical utilities, provide all necessary control wiring and thermistors for localized control, and balance and startup testing of new units.

The current market for equipment and construction materials is volatile and suppliers will not guarantee pricing for more than 7-14 days. In addition, the original proposed heating units have now been discontinued by the manufacturer. Based on availability, the contractor will need to purchase different units which may require modifications to the existing roof infrastructure. Due to the current market and concerns over equipment availability, the requested higher-than-typical contingency reserve is intended to keep the project on schedule.

On October 6, 2020, MTS issued an Invitation for Bids (IFB) seeking a contractor to provide JOC building and facilities construction services that primarily consists of repair, remodeling, or other repetitive work, and general building and facility contracting services. These services include, but are not limited to, demolition, maintenance, and modification of existing buildings and facilities, as well as any required incidental professional and technical services.

JOC is a procurement method under which public agencies may accomplish frequently encountered repairs, maintenance, and construction projects through a single, competitively procured long-term agreement.

The JOC program includes a catalog of pricing for a variety of potential tasks to be performed under the contract that have been pre-priced by the contractor, The Gordian Group. All potential contractors are subject to the pricing within this catalog. Each contractor then includes an adjustment factor, escalating their proposed price from the catalog price, to determine the total cost of the task order. The adjustment factor represents an average percentage increase over the catalog price (i.e. 1.25 adjustment factor represents 25% above the catalog price) for that respective task within the project. In order to select the lowest responsive and responsible bidder, MTS staff compares each contractor's proposed adjustment factor.

Nine (9) bids were received and MTS determined that ABCGC was the lowest responsive and responsible bidder. On December 10, 2020 (AI 11), the MTS Board authorized the CEO to execute MTS Doc. No. PWG324.0-21 with ABCGC for General Building Construction Services.

Today's proposed action will issue a work order to ABCGC under this JOC master agreement. Staff has reviewed the pricing for this repair work order and determined it to be fair and reasonable. ABCGC will be providing all materials, labor and equipment for the HVAC replacement. Work is expected to be completed by May 2023. For this work order, ABCGC will utilize the Comfort Mechanical, Inc., a Small Business (SB), and The Doctor of Electricity as its subcontractors (as shown in Exhibit C of Attachment A). Therefore, staff recommends that the MTS Board of Directors authorize the CEO to execute Work Order MTSJOC324-13 to MTS Doc. No. PWG324.0-21 (in substantially the same format as Attachment A) with ABCGC in the amount of \$378,294.06, plus an additional project contingency of \$150,000, for a total amount of \$528,294.06 for the removal and replacement of the HVAC units at the IAD RAM bus maintenance building.

Sharon Cooney Chief Executive Officer

Key Staff Contact: Sharon Cooney, 619.557.4513, <u>Sharon.Cooney@sdmts.com</u>

Attachment: A. Draft Work Order



JOB ORDER CONTRACT WORK ORDER

PWG324.0-21

CONTRACT NUMBER

MTSJOC324-13 WORK ORDER NUMBER

THIS AGREEMENT is entered into this _____ day of _____ 2022, in the state of California by and between San Diego Metropolitan Transit System ("MTS"), a California public agency, and the following, hereinafter referred to as "Contractor":

Name: <u>ABC General Contractor, Inc.</u>	Address: 312	20 National Avenue
Form of Business: <u>Corporation</u> (Corporation, partnership, sole proprietor, etc		an Diego, CA 92113
(Corporation, partnership, sole proprietor, etc	Telephone: _	(619) 247-7113
Authorized person to sign contracts:	Kenneth Czubernat Name	President Title

Pursuant to the existing Job Order Contract (MTS Doc. No. PWG324.0-21), MTS issues a Work Order to Contractor to complete the detailed Scope of Work (attached as Exhibit A.), the Cost Breakdown for the Scope of Work (attached as Exhibit B.), and the subcontractor listing form applicable to this Work Order (attached as Exhibit C.)

TOTAL PAYMENTS TO CONTRACTOR SHALL NOT EXCEED \$378,294.06

SAN DIEGO METROPOLITAN TRANSIT SYSTEM	ABC GENERAL CONTRACTOR, INC.
By: Sharon Cooney, Chief Executive Officer	Firm:
Approved as to form:	By: Signature
By: Karen Landers, General Counsel	Title:

1255 Imperial Avenue, Suite 1000, San Diego, CA 92101-7490 • (619) 231-1466 • sdmts.com

San Diego Metropolitan Transit System (MTS) is a California public agency comprised of San Diego Transit Corp., San Diego Trolley, Inc. and San Diego and Arizona Eastern Railway Company (nonprofit public benefit corporations). MTS member agencies include the cities of Chula Vista, Coronado, El Cajon, Imperial Beach, La Mesa, Lemon Grove, National City, Poway, San Diego, Santee, and the County of San Diego. MTS is also the For-Hire Vehicle administrator for nine cities.



EXHIBIT A (Scope of Work)

Final Scope of Work

San Diego Metropolitan Transit System

1255 Imperial Ave San Diego, California 92101

Final Scope of Work

Date: 8/15/2022 Job Order Contracting

Contract No:	PWG324.0-21
Job Order No:	MTSJOC324-13
Job Order Title:	IAD RAM HVAC Replacement
Location:	RAM Building 100 16th Street San Diego, CA 92101

Brief Scope of Work:

To:

The following items detail the scope of work as discussed at the site. All requirements necessary to accomplish the items set forth below shall be considered part of this scope of work.

Natalie Ven, Project Manager

Date

From:

SECTION 7- SCOPE OF WORK/MINIMUM TECHNICAL SPECIFICATIONS

SECTION 7-1 GENERAL

Within the bus maintenance facility at the Imperial Ave Division, the existing rooftop package units and air handling units are approaching their useful life and are needing replacement. This project generally consists of the installation of HVAC equipment within the maintenance building. Work is to occur within the maintenance building located at 12 100 16th St. located in San Diego, CA.

SECTION 7-2 STAGING

Contractor is to keep and store all materials and equipment within the work area as much as possible. All property stored onsite is the responsibility of the contractor and MTS shall not be held liable for any and all equipment, material, tools, etc.

SECTION 7-3 TEMP FACILITIES

The contractor may use the onsite restrooms and may use available onsite power and water.

SECTION 7-4 SAFETY AND ACCESS

Diligent caution must be taken during the undertaking of this work. All work will occur within the active lot. Key personnel will be granted badges for access. Only vehicles necessary for the performance of the work shall be parked in approved parking spots. The equipment crane pick hall be coordinated and approved by MTS's Project Manager prior to equipment delivery and site access.

SECTION 7-5 WASTE

The contractor is responsible for legally disposing of any and all waste in relation to the work. The contractor shall not use any onsite receptacles to dispose of material generated during the performance of this contract. Contractor is responsible for general cleanup at the end of each work day.

SECTION 7-6 SCHEDULE AND SEQUENCING

All work shall be completed within one hundred and eighty (180) calendar days from issuance of Notice to Proceed. The work shall commence once all material is available and the work can proceed without stoppages. Contractor is to provide a schedule for the work.

SECTION 7-7 HVAC INSTALLATION

Rooftop Package Units

Demolish and install six (6) rooftop package units per Attachment A with the following salient characteristics. Electrical, gas, and condensate point of connections shall be reused:

AC #1:

- Cooling capacity: 4 tons/48,000 British Thermal Units (BTU) Total Capacity at standard Air-Conditioning, Heating, and Refrigeration Institute (AHRI) conditions. R-410a refrigerant. Unit efficiency to meet 2019 T24 Part 6, California Energy Code.
- Heating Capacity: 60,000 BTU; gas fired furnace. Minimum 80% annual fuel utilization efficiency (AFUE).
- Minimum .75" external static pressure (ESP) at 1,675 cubic feet per minute (CFM). Fan and motor shall be direct drive, electronically commutated motor (ECM) type.
- Supply and return shall be down discharge.
- Power requirements: 460V-3PH-60HZ; Not to exceed (NTE) 15-amp max overcurrent protection (MOCP).
- Provide with new, unit mounted fused disconnect. Disconnects shall be rated for outdoor and coastal environments. New fuses shall be provided.
- Provide with dry bulb temperature controlled low leak economizer. Provide all necessary control wiring and thermistors for localized control
- Coils and fins shall be provided with a factory dipped epoxy for coastal environments. Field or 3rd party applied will not be acceptable.
- Outside air damper minimum positioned shall be balanced at 250 CFM.

AC #2:

- Cooling capacity: 3 tons/36,000 British Thermal Units (BTU) Total Capacity at standard Air-Conditioning, Heating, and Refrigeration Institute (AHRI) conditions. R-410a refrigerant. Unit efficiency to meet 2019 T24 Part 6, California Energy Code.
- Heating Capacity: 72,000 BTU; gas fired furnace. Minimum 80% annual fuel utilization efficiency (AFUE).
- Minimum .75" external static pressure (ESP) at 1,200 cubic feet per minute (CFM). Fan and motor shall be direct drive, electronically commutated motor (ECM) type.
- Supply and return shall be down discharge.
- Power requirements: 460V-3PH-60HZ; Not to exceed (NTE) 15-amp max overcurrent protection (MOCP).
- Provide with new, unit mounted fused disconnect. Disconnects shall be rated for outdoor and coastal environments. New fuses shall be provided.
- Provide with dry bulb temperature controlled low leak economizer. Provide all necessary control wiring and thermistors for localized control
- Coils and fins shall be provided with a factory dipped epoxy for coastal environments. Field or 3rd party applied will not be acceptable.
- Outside air damper minimum positioned shall be balanced at 25% of max airflow.

AC #3, 5, 6:

- Cooling capacity: 5 tons/60,000 British Thermal Units (BTU) Total Capacity at standard Air-Conditioning, Heating, and Refrigeration Institute (AHRI) conditions. R-410a refrigerant. Unit efficiency to meet 2019 T24 Part 6, California Energy Code.
- Heating Capacity: 72,000 BTU; gas fired furnace. Minimum 80% annual fuel utilization efficiency (AFUE).
- AC-3: Minimum .75" external static pressure (ESP) at 1,745 cubic feet per minute (CFM). Fan and motor shall be direct drive, electronically commutated motor (ECM) type.
- AC-5: Minimum .75" external static pressure (ESP) at 1,970 cubic feet per minute (CFM). Fan and motor shall be direct drive, electronically commutated motor (ECM) type.

- AC-6: Minimum .75" external static pressure (ESP) at 1,570 cubic feet per minute (CFM). Fan and motor shall be direct drive, electronically commutated motor (ECM) type.
- Supply and return shall be down discharge.
- Power requirements: 460V-3PH-60HZ; Not to exceed (NTE) 30-amp max overcurrent protection (MOCP).
- Provide with new, unit mounted fused disconnect. Disconnects shall be rated for outdoor and coastal environments. New fuses shall be provided.
- Provide with dry bulb temperature controlled low leak economizer. Provide all necessary control wiring and thermistors for localized control
- Coils and fins shall be provided with a factory dipped epoxy for coastal environments. Field or 3rd party applied will not be acceptable.
- AC-3: Outside air damper minimum positioned shall be balanced at 200 CFM.
- AC-5: Outside air damper minimum positioned shall be balanced at 405 CFM.
- AC-6: Outside air damper minimum positioned shall be balanced at 200 CFM.

AC-4:

- Cooling capacity: 10 tons/120,000 British Thermal Units (BTU) Total Capacity at standard Air-Conditioning, Heating, and Refrigeration Institute (AHRI) conditions. R-410a refrigerant. Unit efficiency to meet 2019 T24 Part 6, California Energy Code.
- Heating Capacity: 180,000 BTU; gas fired furnace. Minimum 80% annual fuel utilization efficiency (AFUE).
- Minimum .75" external static pressure (ESP) at 3540 CFM. Motor shall be ODP, premium efficiency. Unit shall have a VFD and variable capacity control. Unit shall include a power exhaust matching supply air characteristics.
- Supply and return shall be down discharge.
- Power requirements: 460V-3PH-60HZ; Not to exceed (NTE) 30-amp max overcurrent protection (MOCP).
- Provide with new, unit mounted fused disconnect. Disconnects shall be rated for outdoor and coastal environments. New fuses shall be provided.
- Provide with dry bulb temperature controlled low leak economizer. Provide all necessary control wiring and thermistors for localized control
- Coils and fins shall be provided with a factory dipped epoxy for coastal environments. Field or 3rd party applied will not be acceptable.
- Outside air damper minimum positioned shall be balanced at 600 CFM.

100% OA Direct-Fired Air Handling Units

Demolish and install three (3) 100% outside air direct-fired air handling units with the following salient characteristics. Electrical and gas point of connections shall be reused:

HV-1:

- Unit not to exceed 5000 lbs.
- Heating output capacity: 1015 MBH; gas fired furnace. Minimum 80% annual fuel utilization efficiency (AFUE).
- Minimum .75" external static pressure (ESP) at 23,500 cubic feet per minute (CFM). Motor shall be open drip proof (ODP), premium efficiency. Unit shall be side/front discharge.
- Power requirements: 460V-3PH-60HZ.
- Provide with new, unit mounted fused disconnect. Disconnects shall be rated for outdoor and coastal environments. New fuses shall be provided.

- Provide new 316 stainless steel braided flexible gas hose to unit gas point of connection.
- Units shall be coastal rated.
- Inlet shall be provided with a bird screen and inlet/rain hood.
- Unit shall be interlocked and integrated with existing gas methane detection system.
- Unit shall include BACnet and integrated with the existing Trane building BMS. Sequence of operations (SOO) shall meet original operational intent per Attachment A, sheet M-1.1
- Provide with "V" configuration filter rack with 2" pleated minimum efficiency reporting value (MERV) 11 filters. Filter pressure drop shall be included in unit total static pressure.

HV-2:

- Unit not to exceed 1900 lbs.
- Heating output capacity: 523 MBH; gas fired furnace. Minimum 80% annual fuel utilization efficiency (AFUE).
- Minimum 1.25" ESP at 12,115 CFM. Motor shall be ODP, premium efficiency. Unit shall be side/front discharge.
- Power requirements: 460V-3PH-60HZ.
- Provide with new, unit mounted fused disconnect. Disconnects shall be rated for outdoor and coastal environments. New fuses shall be provided.
- Provide new 316 stainless steel braided flexible gas hose to unit gas point of connection.
- Units shall be coastal rated.
- Inlet shall be provided with a bird screen and inlet/rain hood.
- Unit shall be interlocked and integrated with existing gas methane detection system.
- Unit shall include BACnet and integrated with the existing Trane building BMS. SOO shall meet original operational intent per Attachment A, sheet M-1.1
- Provide with "V" configuration filter rack with 2" pleated MERV 11 filters. Filter pressure drop shall be included in unit total static pressure.
- •

HV-3:

- Unit not to exceed 1300 lbs.
- Heating output capacity: 324 MBH; gas fired furnace. Minimum 80% annual fuel utilization efficiency (AFUE).
- Minimum .75" ESP at 7,500 CFM. Motor shall be ODP, premium efficiency. Unit shall be side/front discharge.
- Power requirements: 460V-3PH-60HZ.
- Provide with new, unit mounted fused disconnect. Disconnects shall be rated for outdoor and coastal environments. New fuses shall be provided.
- Provide new 316 stainless steel braided flexible gas hose to unit gas point of connection.
- Units shall be coastal rated.
- Inlet shall be provided with a bird screen and inlet/rain hood.
- Unit shall be interlocked and integrated with existing gas methane detection system.
- Unit shall include BACnet and integrated with the existing Trane building management system (BMS). SOO shall meet original operational intent per Attachment A, sheet M-1.1
- Provide with "V" configuration filter rack with 2" pleated MERV 11 filters. Filter pressure drop shall be included in unit total static pressure.


SECTION 7-8 ATTACHMENTS

Attachment A - Bus Maintenance Facility Imperial Avenue Division As-Builts


SAN DIEGO METROPOLITAN TRANSIT DEVELOPMENT BOARD

AS-BUILTS

BUS MAINTENANCE FACILITY IMPERIAL AVENUE DIVISION CONTRACT BUS-443B

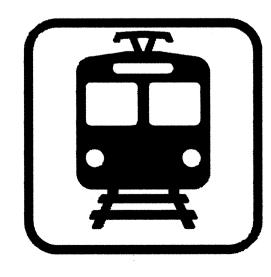



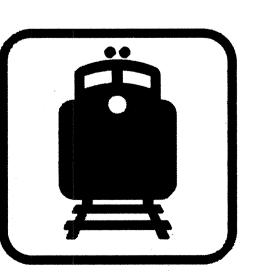





Att.A, AI 24, 09/15/22

EARTH STECH 9675 BUSINESS PARK AVENUE SUITE 110, SAN DIEGO, CA. 92

JANUARY 2001

				<i>0</i> 9A	ESP	SEER	COOLIN	NG CAPACIT	EDB	LDB	HEA.		CAPAC BH)	ITY		ELECTR		ATA		AMB.		BASED ON:		
4RK	DESCR	PTION	CFM	CFM	(IN. WG.)	AFUE	TOTAL	SENSIBLE		_ /	IB IN			PUT N	104	MCOP	VOLT	PH	нz	TEMP. (°F)		MANUFACTURER		L REMARKS
	GAS H ELECTRIC	EATING COOLING	1,675	25Ø	.50	9.7 80	48.96	36.02	76.4 63.	56.5 6 53.1	T T2.	.0	59.	2	11.4	15	460	3	60	90	73Ø	CARRIER	48TJD 005	WITH ROOF CURB, ECONOMI
	GAS H ELECTRIC		1,200	600	.50	8.7	35.0	26.0	79.1 66	53.6 .5 53.	1 72.	.Ø	59.	2	8.5	15	460	3	60	90	72Ø	CARRIER	48TJD ØØ4	WITH ROOF CURB, ECONOM
$\left.\right\rangle$	GAS H ELECTRIC		1,745	180	.50	8.5	56.54	44.67	75.6 62.	53.4 7 53.	1 72.	.Ø	59.	2	14.8	200	460	3	60	30	760	CARRIER	48TJD 006	WITH ROOF CURB, ECONOM
\rangle	GAS H ELECTRIC		3,535	600	.75	9.0	113.85	88.84	762 63.	53.6 4 53.	1 180	0.0	144.	Ø	23.4	30	460	3	60	30	2105	CARRIER	48TJD Ø12	WITH ROOF CURB, ECONOM
\rangle	GAS H ELECTRIC		1,970	405	.75	8.5	56.54	44.67	75.8 62.		Ø 72.	Ø	5	9.2	14.8	2Ø	460	3	60	୨୭	760	CARRIER	48TJD 006	WITH ROOF CURB, ECONOM
\geq	GAS H ELECTRIC		1,570	150	-	8.5	56.22	44.38	75.5 62.	53.6 5 53.	0 72.	Ø	5	9.2	14.8	2Ø	460	3	60	30	760	CARRIER	48TJD 006	WITH ROOF CURB, ECONOM
G/	AS FIRED	MAKE-UP	P AIR U	NIT S	CHED	ULE	1		T				T											
RK	DESCRIPTIC		CFM	CFM OSA	ESP (IN. WG.)	FUEL	HEATING ME INPUT	CAPACITY BH OUTPUT	AFUE (%)		VOLT		нz	OPE WEIG (LBS	≨HT ⊨	BASED MANUFA		MOI	DEL	R	EMARKE	•		
\rightarrow	DIRECT-FIRED	MAINTENANCE BAY	23350	100 %	1.0	NATURAL	1210	1008	80	10	460	3	60	4900		WEATHE			HH224		НО	RIZONTAL DISCHARG	E DAMPER,	FILTER RACK, REMOTE CONT
\rightarrow	DIRECT-FIRED	STORAGE, LOCKERROOM	12115	100 %	125	NATURAL	671	560	80	Т-1/2	460	3	60	1850	,	WEATHE			HH218		но	RIZONTAL DISCHARG	E DAMPER,	FILTER RACK, REMOTE CONT
$\stackrel{\checkmark}{\rightarrow}$	DIRECT-FIRED	PAINT BOOTH	+	100 %	.75	NATURAL	388	324	80	5	460	3	60	1250	,	WEATHE			HH215		НО	RIZONTAL DISCHARG	E DAMPER,	FILTER RACK, REMOTE CONT
	E:PROVIDE WITH OU PROVIDE FILTER	TSIDE AIR HOOD WI1 RACK WITH 2' PLEAT	TH 2 POSITION I	MOTORIZED	OUTSIDE AI BE SPARK R	R DAMPER.	D EXPLOSION F		I	L	L		<u> </u>						GE			TES		
	N SCHEE																							
				1 5			ER BASED	DN:											"HVAC	DUCT CONS	STRUCTION	LLATION SHALL CONFOR 3TANDARDS - METAL AN 391 EDITION.		
RK	DESCRIPTION	QUANTITY	CFM ES	P RPM		PH HZ WEK	GHI 36.) MANUFACI	TURER MODEL		ATHER HO												ALL CONFORM TO THE 'H	VAC DUCT	THERMOSTA FLOOR
	UTILITY	8	3960 .37	15 1800	3/4 460	3 60 45	60 GREENH	ECK SWB 20		DRAFT D,		MCA R	ATING, AI	_UMINUM U	UHEEL,	INLET CO	NE,				'ANDARDS 1ACNA 1991	- METAL AND FLEXIBLE' EDITION.	AS	14. INTERCONNEC CONTROLLI
$\xrightarrow{1}{}$	ROOF EXHAUSTER	8	2000 .25	5 52Ø	1/4 120	1 60 10	01 GREENH	ECK GB-200	0 W/RO													RESTRAINTS SHALL CO		COMPONEN AS AN INTE
\geq	UTILITY	1	1700 4.0	0 1200 .	7 1/2 460	3 60 1	15 CARM		WEATH	DRAFT D, IER HOOL	D, EPOXY	r coat	ING		JR.					ems" as pu Roved mar		Y SMACNA 1976 EDITION	094	15. ALL ELECTRI THROUGH F
$\frac{1}{2}$	ROOF EXHAUSTER	1	1400 _25	5 665	1/4 120	1 60 9	Ø GREENH	ECK GB-160		OF CURB OSION PR		CKDR4		~EK							•	ISTERS AND GRILLES SH IME DAMPERS, DAMPER		ASSEMBLIE TIGHTLY AN WALLBOAR
\geq	ROOF EXHAUSTER	1	2880 .5	, 93Ø	3/4 460	3 60 10	01 GREENH	ECK GB-180	W/RO	OF CURB	AND BAC		AFT DAME	PER					QUADE	ANT SHALL	BE 3/8 MI	NIMUM, POSITION TO BE I RS THAT ARE INACCESS	NDICATED	MATERIAL
\geq	ROOF EXHAUSTER	1	10850 .87	15 48Ø	3 480	3 60 3	31 GREENH	ECK GB-420	0 W/R0	OF CURB	AND BAC		AFT DAME	PER	<u></u>				PROVI REGUL		EMOTE OP	ERATORS SIMILAR TO YO	DUNG	WALL SURF SURFACE A
$\underline{\geq}$	ROOF EXHAUSTER	1	500 25	5 960	1/4 460	3 60 3	Ø GREENH	ECK GB-90	W/RO	OF CURB	AND BAC	CKDRA	AFT DAMF	PER					5. EQUIPM	ENT ACCES	S SHALL CO	ONFORM TO UMC SECTIO	N 503.	ONLY OF MI 16. ALL CONSTRU
	ROOF EXHAUSTER	1	700 25	5 1160	1/4 12Ø	1 60 3	Ø GREENH				*********				Motop				EXPOS	ED TO THE	WEATHER	ES, BRACING OR SUPPO SHALL BE GALVANIZED	IRON OR	ALL WORK
	UTILITY	1	8000 1.0		3 460	3 60 60				ATHER HO RATING,	ALUMINUM	M WHEE	L, BACK	DRAFT D,	AMPER		MOTOP				F GRAY PR	ONE COAT OF RUST INHI IMER.	Difing Paint	WITH THE R APPLICABI DOCUMENT
	UTILITY ROOF	1	600 3.				Ø CARM		BACK	DRAFT D	AMPER								RATED	FIRE SEP4	RATIONS.	TALLED IN DUCTS PENE ACCESS DOORS SHALL	BE PROVIDE	REGULATIO
$\overrightarrow{1}$	EXHAUSTER		<u> </u>	35 1,200			Ø GREENH	ECK GB-90	W/RO	OF CURB	AND BAC	CKDR4	AFT DAME	PER					DAMPE	R ASSEMB	LIES, INCLU	CEMENT OF THE FUSIBLE DING SLEEVES, AND INS PROVED BY THE BUILDI	FALLATION	SHALL APP R UNIFORM BUI
DI	FFUSER	S, GRILLE	ED ON:	EGIS	TERS					В	ASED C	ON:			T				PRIOR	to instal	LATION.			UNIFORM ME UNIFORM PL
RK	NECK SIZE	DAMPER		R MOE	DEL REM	1ARKS	MARK	NECK SIZE	DAMF	PER	IANUFAC			ODEL	REM,	ARKS			AIRTIG	HT AT ALL	DUCT JOINT	D EXHAUST DUCTS SHAL 'S, BRANCH TAKEOFFS A ARDENING, NON-MIGRAT	ND CONNECTI	
$\langle \cdot \rangle$	8"×8"	-	TITUS	МС	.D -		AA	22''×22''	-		TITU	us		5ØF	-				ORLIG	UID ELAST	IC SEALANT	, AS RECOMMENDED BY Y FOR SEALING JOINTS	THE	
$\left \right\rangle$	1@''×1@''	-	TITUS	МС	D		BB	10''×10''			TITU	us		50F			a gana mana pangana ang pangana ang pangana na kana na					HALL NOT BE USED AS ,		
$\left \right\rangle$	12''×12''	-	TITUS	МС	D		CC	12''×12''			TITU	us		50F					CAULK	ED WATERT	IGHT WITH A	205ED TO WEATHER SHA ACRYLIC SEALANT AND DUNCE CANVAS PASTED	SHALL HAVE	
	I4''×I4''	-	TITUS	MC	D			14''×14''			TITL	us		50F							VE. PAINT U ADJACENT	WITH ASPHALT BASED A WORK.	LUMINUM	
	12''×12''	- TH	ERMA-FUSER	TFC-	нс		(EE)	24''XI6''			TITU	us		5ØF								L HAVE CLEARANCES P ATIONS BASED ON AGA		
							(FF)	24''×12''			TITU	us	3	50RL	FOR SEE	BLADE A DETAIL *	DJUSTMEN 3 SHEET M	IT -6				HALL COORDINATE THE		
		3 SHALL HAVE FRAMES LAT-IN FRAMES, GTP					D.														OCATIONS	WITH OTHER TRADES PR NT.	IOR TO	
																			-			AIN UNCOVERED UNTIL E		
																			REG	UIRED TO	BE INSPEC	VED BY THE ENGINEER. TED IS COVERED BEFOR	E THE	
																						ER, IT SHALL BE UNCOV RACTOR'S EXPENSE.	ERED FUR	
	CONSTRU	CTION CHAN	IGE TAB										CED	ARCU		DESIGNE	ED BY BM	DA1						


SHEET NUMBERS REVISED OR ADDED THIS CHANGE CHANGE DATE 4/17/00 SECOND FLOOR INTERIOR IMPROVEMENTS



STV Incorporated ENGINEERS/ARCHITECTS/PLANNERS/CONSTRUCTION MANAGERS 1055 WILSHIRE BOULEVARD, SUITE 1455 LOS ANGELES, CALIFORNIA 90017–2499


K

											LEGE	IND		
CTRIC		TA	Γ	AMB.	OPER.	BASED ON:					STMBOL	ABBR.	DESCRIPTION	
	VOLT	PH	ΗZ	TEMP. (°F)	WEIGHT (LBS.)	MANUFACTURER		REMARKS			$\langle X \rangle$		- EQUPIMENT SYM - NUMBER	BOL
5	460	3	60	30	73Ø	CARRIER	48TJD 005	WITH ROOF CURB, ECONOMI	11ZER, COPPER/CO	PPER COIL				ULAR OR ROUND)
	100	 -	(0)	0.0	720		48TJD				<u>ا</u> ــــــــــــــــــــــــــــــــــــ		DUCT (RECTAND	ular or round
>	460	3	60	90	72Ø	CARRIER	004 48TJD	WITH ROOF CURB, ECONOMI				· (L)	DUCT (LINED)	
Ø	460	3	60	30	760	CARRIER	006	WITH ROOF CURB, ECONOMI	1IZER, COPPER/CO	PPER COIL		(L)	DUCT (LINED)	
Ø	460	3	60	30	2105	CARRIER	48TJD Ø12	WITH ROOF CURB, ECONOMI	11ZER, COPPER/CC	PPER COIL, POWER EXHAUST	r~~~?		FLEXIBLE DUCT	
Ø	460	3	60	90	760	CARRIER	48TJD 006	WITH ROOF CURB, ECONOMI	11ZER, COPPER/CC	PPER COIL		FC	DUCT FLEXIBLE	CONNECTION
Ø	460	3	60	30	760	CARRIER	48TJD 006	WITH ROOF CURB, ECONOMI	11ZER, COPPER/CC	PPER COIL			SQUARE ELBOW WITH TURNING VA	
											, F 1			
	DN:												RADIUS ELBOW	
NUFAC	TURER	MOD	EL		REMARKS	>							DUCT TRANSITIC	N
ATHER	RITE		HH224		НО	RIZONTAL DISCHARGE	DAMPER, F	ILTER RACK, REMOTE CONTR	TROLER					
	RITE		HH218		но	RIZONTAL DISCHARGE	DAMPER, F	ILTER RACK, REMOTE CONTI	TROLER				45 DEGREE BR	ANCH IARE-Off
	RITE		HH215		НО	RIZONTAL DISCHARGE	DAMPER, F	ILTER RACK, REMOTE CONT	TROLER				END DOUBLE B	
					AL NC	TES							WITH TURNING V	
				▝ਪ∟੫₩∕⊐							M	VD MD	MANUAL VOLUM	
			•	• • • • • • • • • • • • • • • • • • • •		LLATION SHALL CONFORM		13. ALL CONTROL	OL WIRING SHALL BE	IN CONDUIT AND ARE THE		FSD FD	FIRE SMOKE/DA	MPER
					- · ·	STANDARDS - METAL AND 991 EDITION.	FLEXIBLE"	RESPONSIB	BILITY OF THE MECHA	ANICAL CONTRACTOR ALL TED 48 INCHES ABOVE FINISHED		SA	SUPPLY AIR DI	FUSER/DUCT
	10TOR \$	2	. DUCT LIN		ICATION SHA	ALL CONFORM TO THE 'HYA	AC DUCT	FLOOR.				RA	RETURN AIR GR	
T CON			CONST	RUCTION ST		- METAL AND FLEXIBLE' A	•••••		ECTING WIRING SAFETY			EA	EXHAUST AIR G	
										ARTERS WHICH ARE INTEGRAL COUIPMENT SHALL BE PROVIDED		ЦР	DUCT RISE/UP	
					•	RESTRAINTS SHALL CONF ESTRAINTS OF MECHANICAI	-	AS AN INTER	EGRAL PART OF THA	T EQUIPMENT.		DN	THRU ROOF OR DUCT DROP/DC	2 MN
				ems" as pi Roved mai		Y SMACNA 1976 EDITION C	05A			ND PLUMBING PENETRATIONS EPARATION AND CORRIDOR		SM	SHEETMETAL	FLOOR
						ISTERS AND GRILLES SHAL		ASSEMBLIE	ES INCLUDING CONDU	ITS AND PIPING SHALL BE	(II)		SMOKE DETECT	OR
			SUPPLI	ed with M	ANUAL VOLI	IME DAMPERS, DAMPER			AND SOLIDLY SEALED RD COMPOUND AND :	OWITH FIRESTOPPING GHALL BE AN APPROVED	\$	·	SWITCH	
						NIMUM, POSITION TO BE IND RG THAT ARE INACCESSIB!				STATE FIRE MARSHAL STANDARD ATES AN AREA SEPARATION	T			10UNT @ 48" A.F.F.)
			PROVID		REMOTE OP	ERATORS SIMILAR TO YOU	NG	WALL SURFA	FACE, THE SECTION P	ASSING THROUGH THE WALL		CFM D/L	CUBIC FEET PER DOOR LOUVER	R MINUTE
								SURFACE A ONLY OF M		NNECTIONS THERETO SHALL BE	\Box	AD	ACCESS DOOR	
			5. EQUIPME	ENT ACCES	55 SHALL CO	ONFORM TO UMC SECTION !	5Ø3.	16. ALL CONSTRU	RUCTION SHALL BE D	ONE IN ACCORDANCE WITH:	٢	POC	POINT OF CONN	ECTION
		(.ES, BRACING OR SUPPOR SHALL BE GALVANIZED IR				ALL BE IN FULL ACCORDANCE		u/C Φ	DIAMETER	
			BLACK	IRON PAIL	NTED WITH	ONE COAT OF RUST INHIBIT	•	WITH THE RI	REQUIREMENTS OF TH	ESE CODES AND ALL		DUG	DRAWING	
200F M	IOTOR				OF GRAY PR					CES. WHERE CONTRACT VIOLATING CODE AND		ARCH	ARCHITECTURA	-
						TALLED IN DUCTS PENETR ACCESS DOORS SHALL BE				ONTRACT DOCUMENTS TAKE				
						CEMENT OF THE FUSIBLE L DING SLEEVES, AND INSTA		SHALL APF	.,					
			PROCE	DURES SH	ALL BE API	PROVED BY THE BUILDING			UILDING CODE - 1994					
				TO INSTAL				UNIFORM PLI	ECHANICAL CODE - 1 LUMBING CODE - 1994					
6		6			• •••• •••	D EXHAUST DUCTS SHALL 'S, BRANCH TAKEOFFS AND		UNIFORM FIR	RE CODE - 1994 EDIT ELECTRICAL CODE -	TION	T-24	1 NO	TES	
*****		[.]	•			ARDENING, NON-MIGRATING		i vi i i veri i rendizione dana		·		OHING GUA		UNLESS MORE RESTRICTIVE
			MANUFA	ACTURER S	PECIFICALL	Y FOR SEALING JOINTS AN HALL NOT BE USED AS A S	ID SEAMS					IENTS ARE		OR CALLED FOR IN THE
						POSED TO WEATHER SHALL ACRYLIC SEALANT AND SH	••••							CALIFORNIA QUALITY
			4 INCH	MINIMUM W	IDTH OF 6 (DUNCE CANVAS PASTED O WITH ASPHALT BASED ALU	N WITH						R SECTION 118 E.E.S.	
			PAINT	ТО МАТСН	ADJACENT	WORK.					WITH T		REMENTS OF SECTIONS	INSULATED CONSISTENT 118, 123 AND 124 E.E.S.
	JUSTMEN			·•		L HAVE CLEARANCES PER ATIONS BASED ON AGA AI							EMS SHALL MEET THE	CONTROL REQUIREMENTS
· · · · · · · · · · · · · · · · · · ·	SHEET M					HALL COORDINATE THEIR WITH OTHER TRADES PRIC					4. ALL H	IVAC EQUI	PMENT AND APPLIANC	
			INST	ALLATION	of Equipme	NT.			Δ	S-BUILT	REQU	IREMENTS	PER SECTIONS 111-113, 11	5 AND 120-129 E.E.S.
						AIN UNCOVERED UNTIL DU			(2. detarant	ТМ	A D	Engineers, Inc.	
						OVED BY THE ENGINEER. I TED 16 COVERED BEFORE				Intract NoBUS-443B	Mechanico		ical Consulting Engineers	
			APP	ROVAL OF	THE ENGINE	EER, IT SHALL BE UNCOVER						•	t Number 00.017	
						a an			Da	te NOV. 2000	TELEPHONE (858) 271-9 FAX: (858)	9808 271-9932	9845 ERMA ROAD Suite 200 San Diego, ca 92131	
			- 1										€cts.com	
SIGNED: B) BY M	DATI							ลาไ	IMPERIAL AVEN				SCALE
AWN E					DB)			•	BUS MAINTENAN	NCE FA	ACILI		
IECKED	BY									MECHANCAL	SCHED			MTDB CONTRACT NO. BUS-443B
B	M J. ENG.					Tansit Developi e, Suite 1000, San Di		0ard 2101-7490 (619)231-146	66	LEGEND AN				DRAWING NO. SHEET NO.
JU 111	J. LINU.						J , V]					M-1 61

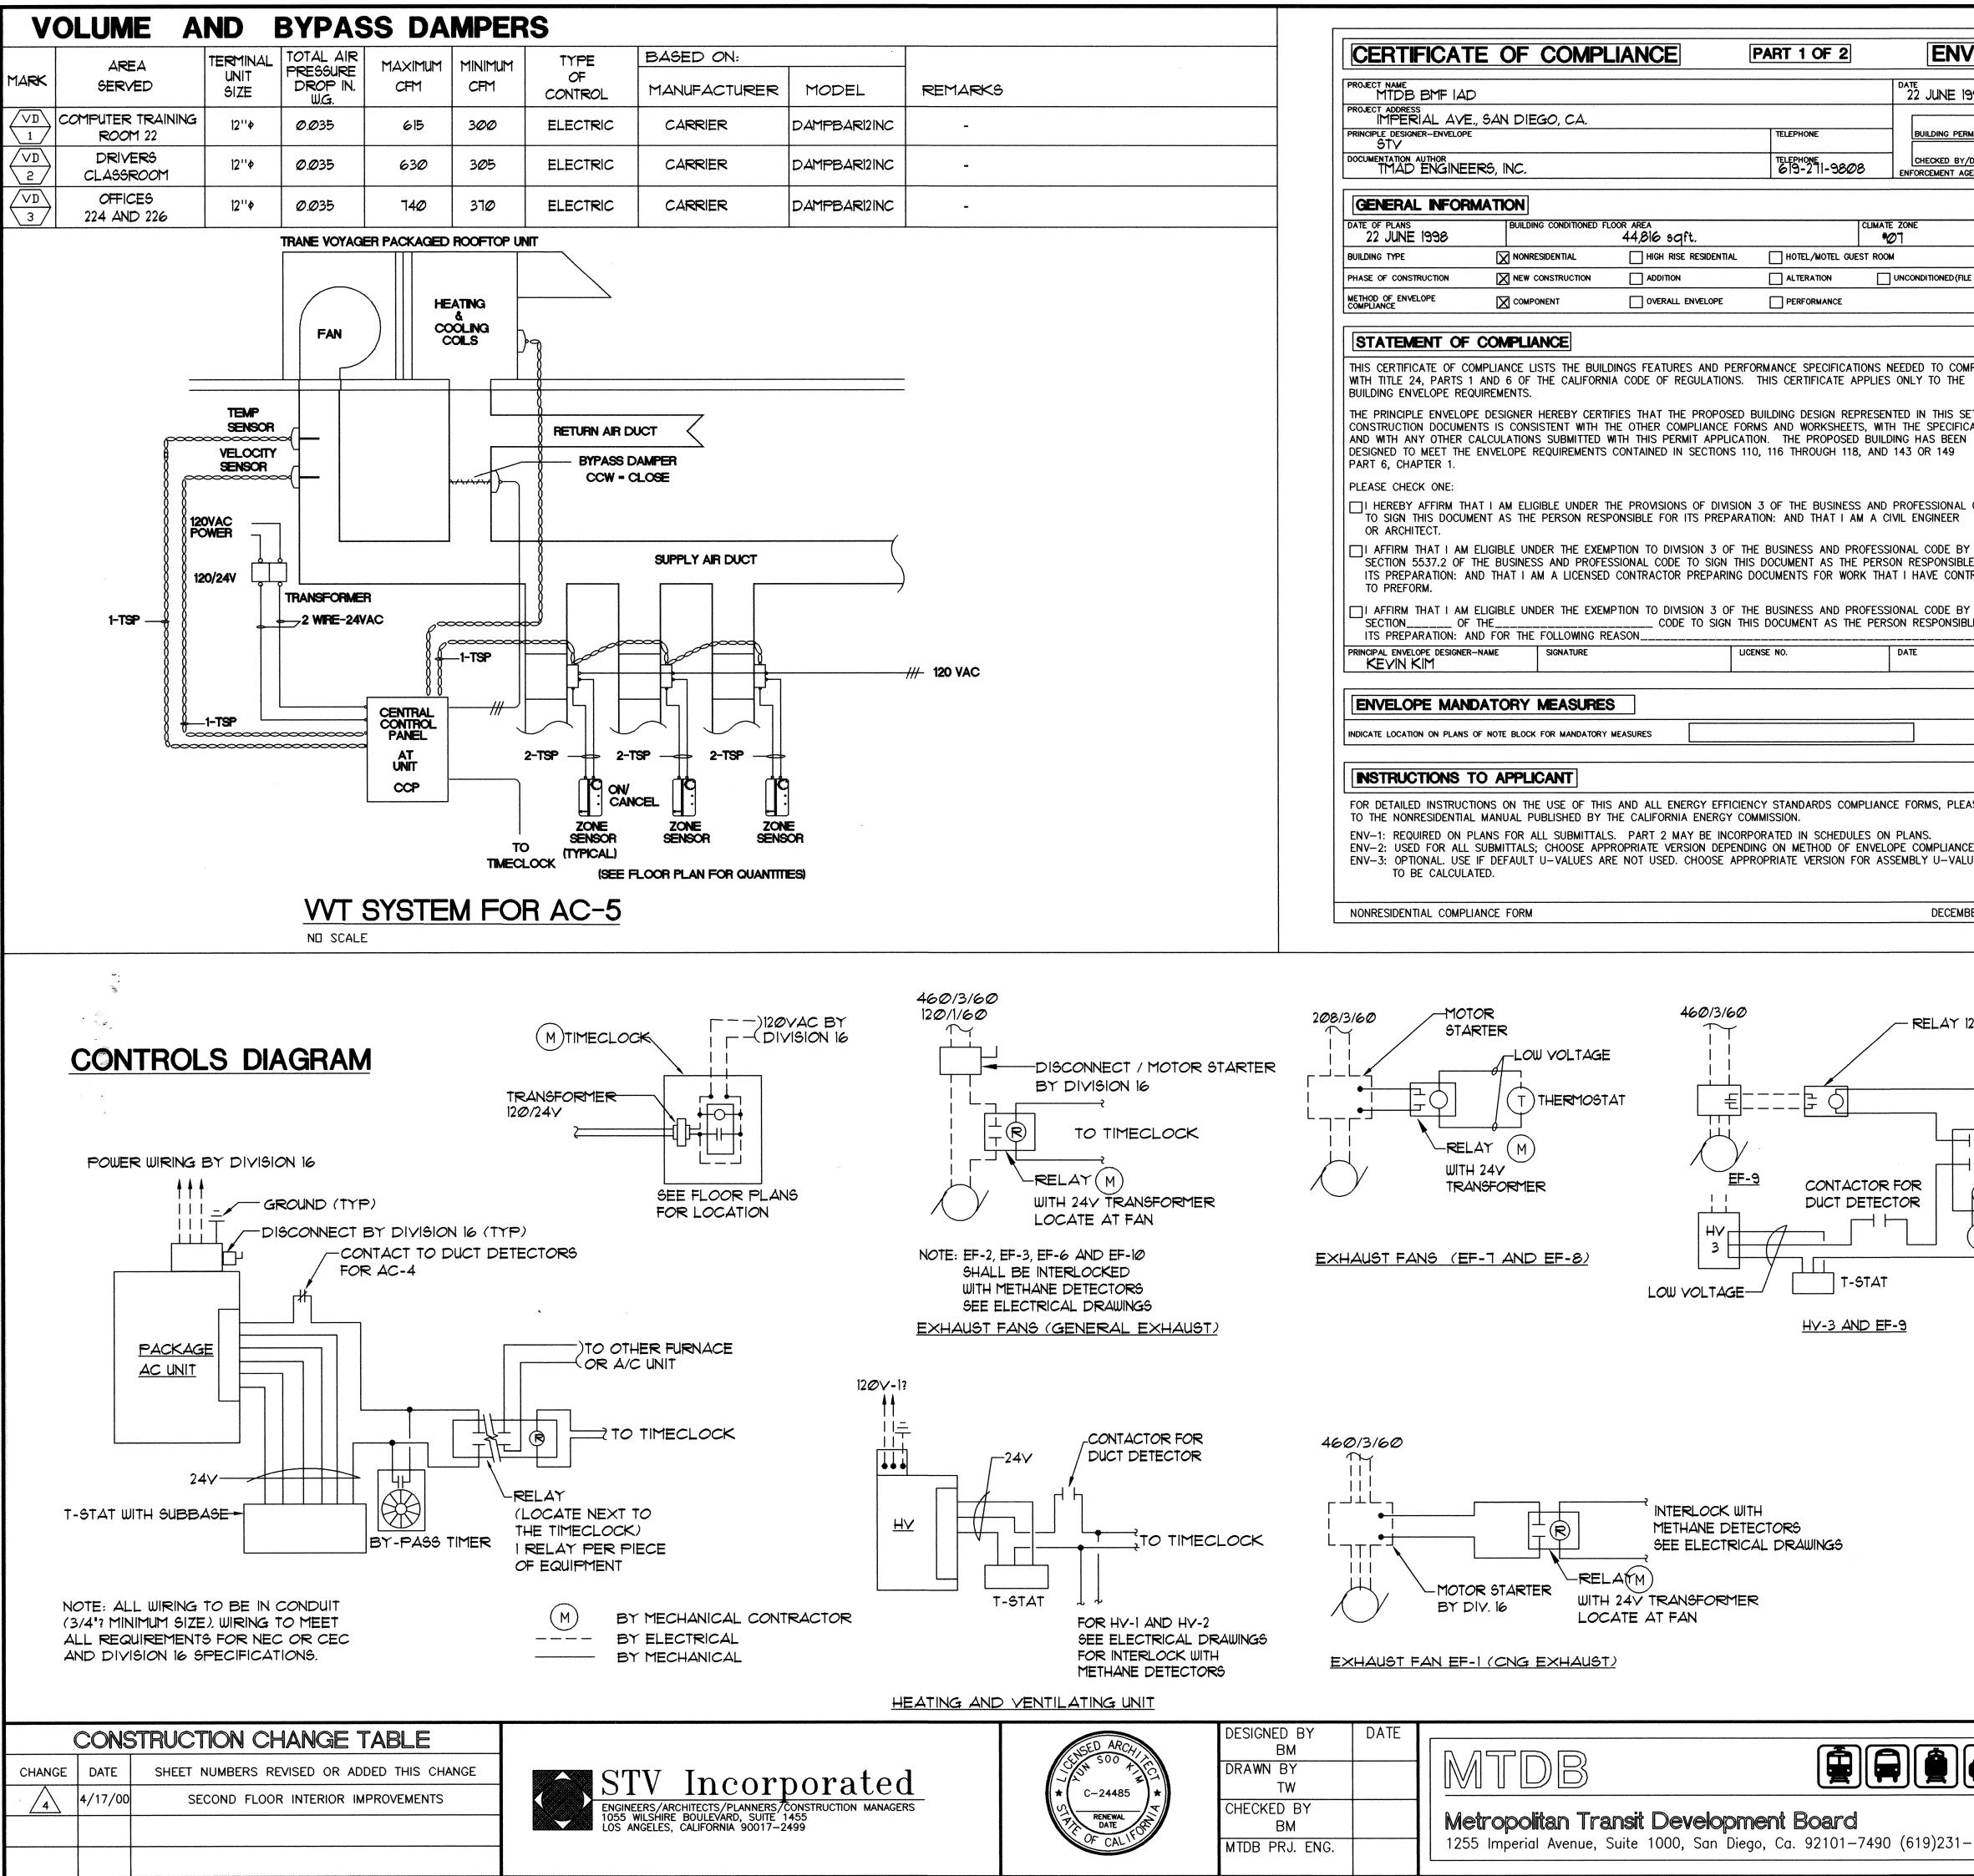


CERTIFICAT	E OF COMPL	IANCE	PART 1 OF 2	ENV
PROJECT NAME MTDB BMF IAD	 >			DATE 22 JUNE 199
PROJECT ADDRESS	., SAN DIEGO, CA.			
 PRINCIPLE DESIGNER-ENVELOPE			TELEPHONE	BUILDING PERMI
 DOCUMENTATION AUTHOR TMAD ENGINEE	ERS, INC.		TELEPHONE 619-271-9808	CHECKED BY/D/ ENFORCEMENT AGEN
GENERAL INFOR	MATION			<u>,,,,,,,,,,,,,,,,,,,,,,,,,,,,,,,,,,,,,</u>
 DATE OF PLANS 22 JUNE 1998	BUILDING CONDITIONED FLO	or area 44,816 sqft.	CLIM	ATE ZONE *27
BUILDING TYPE		HIGH RISE RESIDENTIAL	HOTEL/MOTEL GUEST R	
PHASE OF CONSTRUCTION	NEW CONSTRUCTION			
METHOD OF ENVELOPE COMPLIANCE		OVERALL ENVELOPE		
STATEMENT OF	COMPLIANCE			
CONSTRUCTION DOCUME	PE DESIGNER HEREBY CERTIF NTS IS CONSISTENT WITH TH CALCULATIONS SUBMITTED W ENVELOPE REQUIREMENTS	HE OTHER COMPLIANCE FOR ITH THIS PERMIT APPLICAT	RMS AND WORKSHEETS, V 10N. THE PROPOSED BU	WITH THE SPECIFIC ILDING HAS BEEN
PLEASE CHECK ONE:				
	AT I AM ELIGIBLE UNDER TH MENT AS THE PERSON RESP			
SECTION 5537.2 OF	ELIGIBLE UNDER THE EXEMI THE BUSINESS AND PROFES ND THAT I AM A LICENSED	SIONAL CODE TO SIGN THIS	S DOCUMENT AS THE PE	RSON RESPONSIBLE
SECTION OF	ELIGIBLE UNDER THE EXEMI THEND FOR THE FOLLOWING RE	CODE TO SIGN TH		
PRINCIPAL ENVELOPE DESIGNER			ENSE NO.	DATE
				DATE
		L		
ENVELOPE MAN	DATORY MEASURES			
ENVELOPE MAN	OF NOTE BLOCK FOR MANDATORY			
ENVELOPE MAN	OF NOTE BLOCK FOR MANDATORY			
ENVELOPE MAN INDICATE LOCATION ON PLANS INSTRUCTIONS	OF NOTE BLOCK FOR MANDATORY	AND ALL ENERGY EFFICIEN		
ENVELOPE MAN INDICATE LOCATION ON PLANS INDICATE LOCATION ON PLANS FOR DETAILED INSTRUCT TO THE NONRESIDENTIAL ENV-1: REQUIRED ON P ENV-2: USED FOR ALL	OF NOTE BLOCK FOR MANDATORY I TO APPLICANT TIONS ON THE USE OF THIS L MANUAL PUBLISHED BY TO PLANS FOR ALL SUBMITTALS SUBMITTALS; CHOOSE APPF IF DEFAULT U-VALUES AR	AND ALL ENERGY EFFICIEN HE CALIFORNIA ENERGY CC . PART 2 MAY BE INCORF ROPRIATE VERSION DEPEND	MMISSION. PORATED IN SCHEDULES ING ON METHOD OF ENVI	INCE FORMS, PLEA


AL						PART 1 OF 3		
AL INVESTIGATION ALLE AND REAL CAR.	- 1	PROJECT NAME	<u>ur UU</u>		.j [P		DATE	
ALL A	8	PROJECT ADDRESS	AN DIEGO, C	CA.		TELEO		
	<u>#</u>	PRINCIPLE DESIGNER-MECHANICAL TMAD ENGINEERS DOCUMENTATION AUTHOR	S, INC.			619-271-980	08	
ALL SUBJECTS A	E Y USE			•••••••••••••••••••••••••••••••••••••••		619-271-986	08 ENFORCEMENT A	
ADD WE WANTER CONSTRUCTION OF THE CANONA CONTROL OF THE ADD ADD WANTER THE CANONA CONTROL OF THE CANO		DATE OF PLANS			5 SQ. FT			
AND EXERCISE Environment Env			<u> </u>	ENTIAL	HIGH RISE RESID		·	
ANT A			بدعه			ALTERATION	UNCONDITIONED (FILE	: AFFADAVIT)
ETATEMENT OF COMPUTE 1971 THE BUILDED TOUGHT AND CONTRAINED STOLEND TO THE UNIT OF A DOWN OF AND THE THE CONTRAINED STOLEND TO THE UNIT OF A DOWN OF AND THE AND THE THE CONTRAINED STOLEND TO THE UNIT OF A DOWN OF AND THE AN	FIDAVIT)	COMPLIANCE				HIANOT		
He GENERAL & CONFLICT USE HE RUMMER COUNCY AND REPORTING AND AND SET OF AND ADDRESS AND THE AND AND ADDRESS IN THE ADDRESS AND THE ADDRES]			ENVELOPE PERMIT	ENVELOPE COMF	-LIANCE ATTACHED		
HAND THE A MARE IN AND STATES CONTRACTORS THE CONTRACT AND REPORTS THE THE CONTRACT AND REPORTS TO THE CONTRA		THIS CERTIFICATE OF COMPL	LIANCE LISTS TH					
AL Sector Product Sector Product Sector Product Sector Product In HUMBER MICHAEL DELEMENT AND MY DEPENDED AND IN THE PERSON DEPENDENCE DELEMENT IN THE PERSON DEPENDENCE DEPEN		WITH TITLE 24, PARTS 1 AN BUILDING MECHANICAL REQU	ID 6 OF THE CA JIREMENTS.	ALIFORNIA CODE OF	REGULATIONS.	THIS CERTIFICATE A	APPLIES ONLY TO THI	
MA Device 27 June 1980 Main Prevent Workshow Calender Revert Content in the intervent of the second method me	DF		HEREBY CE			IS ACCURATE AND		
Contractions doublets is consistent with the peep computed periods with with the peep computed is the periods is a set of the period is a set of the periods is a set of the periods is a set of the period is a	'NS,			SIGNATURE				398
Intervention Intervention Intervention Intervention Intervention	DE	CONSTRUCTION DOCUMENTS I AND WITH ANY OTHER CALCU DESIGNED TO MEET THE MECH THROUGH 142,144 AND 145.	IS CONSISTENT	WITH THE OTHER CO	OMPLIANCE FORM	IS AND WORKSHEETS	S, WITH THE SPECIFI BUILDING HAS BEEN	ICATIONS, N
Image: Note 1 and Labor Level note the end of the endership were protected with a constraints of the resonance in the endership were provided and the endership of the endership were were were the endership were were were the endership were endership were were were the endership were were were the endership were were were the endership were were were were the endership were were were were were were were wer	DR TED	TO SIGN THIS DOCUMENT	AS THE PERSON					
Image: Section Control of the Control of Decker Section Control As the Decker Section E of the Control of Section Control As the Decker Section E of Sectin E of Sectin E of Section E of Section E of Section E o	OR	SECTION 5537.2 OF THE E	IBLE UNDER THE BUSINESS AND I	PROFESSIONAL CODE	e to sign this i	DOCUMENT AS THE	PERSON RESPONSIBI	BLE FOR
CHRIS RADIKE, FE Model Location of Automatic National State St		SECTION OF THE		COD				
Handbook on Audie of Meter Soor the Mechanic Modernies (M-1) INSTRUCTIONS TO APPLICANT INSTRUCTIONS INSTRUCTION INSTR		CHRIS RADTKE, F	PE	JOIC HITTHE				
Image: Section 2.1 Image: Se		INDICATE LOCATION ON PLANS OF NO	DTE BLOCK FOR MAN	IDATORY MEASURES	M-1			
To The Romerscentral, Manual Pacified by The Calabersia, Berker Collaboration, Control of Manual Pacified by The Calabersia, Berker Collaboration, Calaboration, Calaboratio, Calaboration, Calaboration, Calaboration, Calaboratio, Calabora	J REFER	FOR DETAILED INSTRUCTIONS	ON THE USE C	DF THIS AND ALL EN			PLIANCE FORMS	ASE REE
WEDH-SIZENDED FOR ALL SUBMITIALS, BUT FORM DOES NOT HAVE TO BE CONFICUENT OF NOTWINKING, MORENDO WITH STOREDUE DAWER BOOM AND ALL MARKET ON MORENDOW IN PLANE WITH STOREDUE AND ADDRESS RECHARD OUTDOOR VENTILATION RATES AND ARRADOW ARE SHOWN ON PLANE THE PERSONNAL ALL SUBMITIALS UNLESS RECHARD OUTDOOR VENTILATION RATES AND ARRADOW RESIDENTIAL COMPLIANCE FORM SEQUENCE OF OPERATING DIFFERENT SCHEDULE PROFESSION FED BY AN AUTOMATIC TIME SUITCH WITH A HOUR STATELED/SOLOFED BY AN AUTOMATIC TIME SUITCH WITH A HOUR STATELED/SOLOFED BY AN AUTOMATIC AT THE TWO SUITCH WALL BE COMPOSITE THERE FOR OFFENTION. THE TYPE SUITCH VIALUE BY CONTROL AND SCHEDULE DRY THEIR RESPECTIVE THERMOSTAT. THERMOSTAT BANKED DATA THE PLANE DECOMPOSITE THERMOSTAT SANALL DE SCHEPE TO THE PLANE FOR AUTOMATIC AUTOMATIC AUTOMATIC AUTOMATICAL DATA SANALL BAYE SUITCH WILL BE FROM THE TAKE DELECTOR CONTROL AND PLANE. MANUAL SUITCH WEREAKABLE GLAGS WEREAKABLE GLAGS EXHAUST FANS AND MAKE-UP AIR UNITS WILL TANEOUSLY. MANUAL SUITCH WEREAKABLE GLAGS WEREAKABLE GLAGS EXHAUST FANS AND FARS. MAINTENNAL EXHAUST FANS AND FARS. MAINTENNAL EXHAUST FANS AND ALL		TO THE NONRESIDENTIAL MAN MECH-1: REQUIRED ON PLAN	NUAL PUBLISHE	D BY THE CALIFORN BMITTALS. PARTS 2	IIA ENERGY COMM 2 & 3 MAY BE II	MISSION. INCORPORATED IN S	SCHEDULES ON PLANS	IS.
MICH-6: BEQUIEDD OR ALL SUBMITIALS UNLESS REQUIRED OUTDOR VENTILATION RATES AND JIRCHOWS ARE SHOWN ON PAA 100 NOMESDEMINAL COMPLIANCE FORM LECEMER 1991 100 SEQUENCE OF OPERATION AC-1 to 6, EF-2, 3, 4, 5, 6 AND 10, HV-1, 2 SHALL DE STATED/STOPED BY AN AUTOMATIC TIME SUITCH WITH 4 HOUR DYPASS TIMER FOR OFF-HOURS OPERATION. THE TIME SUITCH SHALL DE CAMPACI DE PROVIDED LIVEN THERMOSTAT. THERMOSTAT SHALL BE GAT SUITCH WITH BERCONDATE FOR MAKE-UP AIR UNITS WILL FAVE OWNOFF SUITCH WICH WILL BE PROVIDED LIVEN THERMOSTAT FOR MAKE-UP AIR UNITS WILL HAVE OWNOFF SUITCH WICH SUIL DE DYPEROPTAT FOR MAKE-UP AIR UNITS WILL HAVE SUITCHNING FOR CN/OFF AND HEAT. INTERLOCK EXHAUST FANS AND MAKE-UP AIR UNITS WILL HAVE OWNOFF SUITCH WICH WILL BE DEVEROIDED AT FOR MAKE-UP AIR UNITS WILL HAVE SUITCHNING FOR CN/OFF AND HEAT. INTERLOCK EXHAUST FANS AND MAKE-UP AIR UNITS WILL HAVE OWNOFF SUITCH WICH WICH WILL BE DYPEROTAT FOR MAKE-UP AIR UNITS WILL HAVE SUITCHNING FOR CN/OFF AND HEAT. INTERLOCK EXHAUST FANS AND THERMOSTAT FOR MAKE-UP AIR UNITS WILL HAVE OWNOFF SUITCH WICH WICH WICH WILL BE DYPEROTAT FOR MAKE-UP AIR UNITS WILL HAVE SUITCHNING FOR CN/OFF AND HEAT. INTERLOCK EXHAUST FANS GUIL THERMOSTAT FOR MAKE-UP AIR UNITS WILL BE DEROSIZED AND THE EXHAUST FANS WILL BE AT HIGH SPEED TO CANTROL OF 20 PERCENT LEL READING, AN AUTOMATIC SWITCH WILL BHT DETECTION OF 20 PERCENT LEL READING, AN AUTOMATIC SWITCH WILL SHIT CHANNES SUITCHNING TO AND FOR LOCATION WILL BEAT HOUR AND AUTO CHAINESS STEM CONTRACT AND ERS.		MECH-2: REQUIRED FOR ALL MECH-3: REQUIRED FOR ALL	L SUBMITTALS; (L SUBMITTALS, E	CHOOSE APPROPRIA BUT FORM DOES NO	TE VERSION DEP T HAVE TO BE C	PENDING ON METHOD COMPLETED IF LOCA	D OF MECHANICAL CO	OMPLIANCE
991 NONRESIDENTIAL COMPLIANCE FORM DECEMBER 1991 2447 TRANSFORMER SEGUENCE CF_OPERATION AC-1 to 6, EF-2, 3, 4, 5, 6 AND 16, HV-1 2 SHALL BE STARTED/STOPPED BY AN AUTONIATIC TITE SUITCH UTL4 HOUR DETABLE DISTOPPED BY AN AUTONIATIC TITE SUITCH UTL4 HOUR DECANTROLLED BY THEIR RESPECTIVE THERMOSTAT. THERMOSTAT SHALL BE SET PER TITLE 24. MANUAL SUITCH W/ BREAKABLE GLASS EXHAUST FANS AND MAKE-UP AIR UNITS, UILL RAN SIMULTANEOUSLY. HEATING UILL BE PROVIDED UNET THERMOSTAT STRUES A DROP'IN HEMERATURE BELICU & 5 DEGREES F. THERMOSTAT SHALL DE DECOMPOSITY SHALL DE SET PER THERMOSTAT STRUES A DROP'IN HEMERATURE BELICU & 5 DEGREES F. THEMAKE-UP AIR UNITS UILL HAYE SUITCH WHICH WILL BE OVERRIPPEN BY METHANE DETECTOR ON OF SUITCH WHICH WILL BE OFFICIENT AND UNET ANY EDITORY METHANE DETECTION OF 20 PERCENT CF LEXT THE MAKE-UP AIR UNITS WILL HAYE SUITCH WHICH UNL DE OVERRIPPEN BY METHANE DETECTOR ON ONE DA 140 PERCENT LE RESPIRE AUX OF ANTIC SUITCH UTL ON METHANE DETECTION OF 20 PERCENT CF LEXT THE MAKE-UP AIR UNITS WILL HAYE SUITCH WHICH UNDER DATA DATE ON ON METHANE DETECTION OF 20 PERCENT CF LEXT THE MAKE-UP AIR UNITS WILL HAYE SUITCH WHICH UNDER DATA DATE ON ONTATIC SUITCH UTL ONL HERMOSTER AND THE EXAULT AND RIM CONTRATIC SUITCH UTL ONL DETECTION OF 20 PERCENT LE RESPIRE AUX OF AND AUTO CHANGEOVER FOR HEATING AND COOLING. AND 5 DEGREES DEADBAN HV-3 1 EF-9 SHALL INTERLOCK AND RIN CONTRATIC WILL BHI OFFICIE AND DEREGIZE HV-3 AND COOLING. Y. A MANIAL SUITCH WHICH ALL DE LOCATION WIDEREXABLE GLASS, SHALL DE-ENERGIZE AND ENERGIZE HV-3 AND COOLING. Y. A MANIAL SUITCH WHICH AND COOLING. SCALE MICHAGING ON SHEET MINDER ONC. SHALL DE-ENERGIZE AND ENERGIZE HV-3 AND FF 9. </td <td></td> <td>MECH-4: REQUIRED FOR ALL</td> <td>L SUBMITTALS U</td> <td></td> <td></td> <td></td> <td>IRFLOWS ARE SHOWN</td> <td>N ON PLAI</td>		MECH-4: REQUIRED FOR ALL	L SUBMITTALS U				IRFLOWS ARE SHOWN	N ON PLAI
AC-1 to 6, EF-2, 3, 4, 5, 6 AND 10, HV-1, 2 SHALL BE STARTED/STORPED BY AN AUTOMATIC TIME SUITCH UITH 4 HOUR BYPASS TIMER FOR OFF-ADURS OPERATION. THE TIME SUITCH SHALL BE STARTED/STORPED BY AN AUTOMATIC TIME SUITCH UITH 4 HOUR BYPASS TIMER FOR OFF-ADURS OPERATION. THE TIME SUITCH SHALL THEN BE CONTROL TO PROSPECTIVE THERMOSTAT. THERMOSTAT. HEALL BE SET PER TITLE 24. EXHAUST FANS AND MAKE-UP AIR UNITS, UILL RUN SHULL TANEOUSLY. HEATING UILL BE PROVIDED UNEN THERMOSTAT SENSES A DROP IN TEMPERATURE BELOU 65 DEGREES F. THERMOSTAT SENSES A DROP IN TEMPERATURE BELOU 65 DEGREES F. THERMOSTAT UILL HAVE ON/OFF SUITCH WILCH WILL BE PROVIDED UNEN THERMOSTAT SENSES A DROP IN TEMPERATURE BELOU 65 DEGREES F. THERMOSTAT UILL HAVE ON/OFF SUITCH WILCH WILL BE PROVIDED UNEN THERMOSTAT DETECTOR CONTROL STIEM (W-112). THERMOSTAT FOR MAKE-UP AIR UNITS WILL HAVE SUITCHWING OF 20 PERCENT OF LEL. THE MAKE-UP AIR UNITS WILL HAVE SUITCH WILCH WILL BE OFFICIENT OF MAKE-UP AIR UNITS WILL HAVE SUITCHING FOR ON/OFF AND HEAT. INTERLOCK EXHAUST FANS (EF-1) WITH THE DETECTION OF 20 PERCENT OF LEL. THE MAKE-UP AIR UNITS WILL HAVE SUITCHING OF 20 PERCENT OF LEL. THE MAKE-UP AIR UNITS WILL HAVE SUITCHING OF 20 AND THE SCHAUST FANS WILL BE AT HIGH SPEED TO PROVIDE A MINITUR OF 5 AIR CHAVESES PERDENDER DETECTION OF 20 PERCENT CELL, THE MAKE-UP AIR UNITS WILL BUT OFFICIENT OF 14 LP POLICE TO MAINTENANCE BATS, EXCEPT FOR VENTILATION UPON A 40 PERCENT LEL READING, AND 5 DEADENN HERVISOTATS TO HAVE FAN CONTINOUSLY. A MANUAL SHITCH WEEKAKABLE GLASS, SHALL DE-ENERGIZE AND DENERGIZE HV-3 AND FE-3. IMPERIAL AVENUE DIVISION MECHANCAL SCHEDULES INFORMATION OF 5800 MINOR MTOB CONTRACT NO. SUS MAINTENANCE FACILITY MTOB CONTRACT NO. SUS CONTRACT	991						DECEM	IBER 1991
CONTROL 3YSTEM (HV-142). THERMOSTAT FOR MAKE-UP AIR UNITS WILL HAVE SWITCHING FOR ON/OFF AND HEAT. INTERLOCK EXHAUST FANS (EF-I) WITH THE METHANE DETECTORS AND ALARM SYSTEM. UPON METHANE DETECTION OF 20 PERCENT OF LEL, THE MAKE-UP AIR UNIT WILL BE ENERGIZED AND THE EXHAUST FANS (WILL BE AT HIGH SPEED TO PROVIDE A MINITUM OF 5 AIR CHANGES PER HOUR OF VENTILATION UPON A 40 PERCENT LEL READING, AN AUTOMATIC SWITCH WILL SHUT OFF ALL POUER TO MAINTENANCE BAYS, EXCEPT FOR VENTILATION SYSTEM. THERMOSTATS TO HAVE FAN CONTROLS OF ON/OFF, AND AUTO CHANGEOVER FOR HEATING AND COOLING. AND 5 DEGREES DEADBAIN HV-3 4 EF-3 SHALLL INTERLOCK AND RIN CONTINOUSLY. A MANUAL SHUTOFF (SEE PLAN FOR LOCATION) W/ DREAKABLE GLASS, SHALL DE-ENERGIZE AND ENERGIZE HV-3 AND EF-3. MICH DE ENGINE BAYS, EXCEPT FOR VENTILATION SYSTEM. THERMOSTATS TO HAVE FAN CONTROLS OF ON/OFF, AND AUTO CHANGEOVER FOR HEATING AND COOLING. AND 5 DEGREES DEADBAIN HV-3 4 EF-3 SHALLL INTERLOCK AND RIN CONTINOUSLY. A MANUAL SHUTOFF (SEE PLAN FOR LOCATION) W/ DREAKABLE GLASS, SHALL DE-ENERGIZE AND ENERGIZE HV-3 AND EF-3. MECHANCAL SCHEDULES LEGEND AND NOTES DRAWING NO. SHEET	R	ELAY ANUAL SWITCH	BYPASS BE CAF WEEKDA CONTRO SHALL E EXHAUS HEATING TEMPER	5 TIMER FOR OF PABLE OF PROC AYS, WEEKENDS DLLED BY THEI BE SET PER TIT BE SET PER TIT ST FANS AND MA S WILL BE PRO RATURE BELOW	F-HOURS OF GRAMMING D , AND HOLID R RESPECTIV ILE 24. AKE-UP AIR U VIDED WHEN 65 DEGREES	PERATION. THE IFFERENT SCHE ATS. AC UNITS VE THERMOSTA UNITS, WILL RUN THERMOSTAT S S F. THERMOSTAT	TIME SWITCH SHE DULE FOR SHALL THEN BE T. THERMOSTAT I SIMULTANEOUSL SENSES A DROF AT WILL HAVE	HALL T LY. P IN
METHANE DETECTORS AND ALARM SYSTEM. UPON METHANE DETECTION OF 20 PERCENT OF LEIL, THE MAKE-UP AIR UNIT WILL BE ENERGIZED AND THE EXHAUST FANS WILL BE AT HIGH SPEED TO PROVIDE A MINIMUM OF 5 AIR CHANGES PER HOUR OF VENTILATION UPON A 40 PERCENT LEIL READING, AN AUTOMATIC SWITCH WILL SHUT OFF ALL POWER TO MAINTENANCE BAYS, EXCEPT FOR VENTILATION SYSTEM. THERMOSTATS TO HAVE FAN CONTROLS OF ON/OFF, AND AUTO CHANGEOVER FOR HEATING AND COOLING. AND 5 DEGREES DEADBAN HV-3 4 EF-3 SHALLL INTERLOCK AND RUN CONTINOUGLY. A MANUAL SHUTOFF (SEE PLAN FOR LOCATION) W/ DREAKABLE GLASS, SHALL DE-ENERGIZE AND ENERGIZE HV-3 AND EF-9. MECHANCAL SCHEDULES LEGEND AND NOTES DRAWING NO, SHEET	/		CONTRO HAVE SI	OL SYSTEM (HV WITCHING FOR (-1\$2), THERMO ON/OFF AND 1	OSTAT FOR MAK HEAT.		
CHANGEOVER FOR HEATING AND COOLING. AND 5 DEGREES DEADBAN HV-3 4 EF-9 SHALLL INTERLOCK AND RUN CONTINOUSLY. A MANUAL SHUTCHF (SEE PLAN FOR LOCATION) W/ BREAKABLE GLASS, SHALL DE-ENERGIZE AND ENERGIZE HV-3 AND EF-9. MECHANCAL SCHEDULES LEGEND AND NOTES CHANGEOVER FOR HEATING AND COOLING. AND 5 DEGREES DEADBAN HV-3 4 EF-9 SHALLL INTERLOCK AND RUN CONTINOUSLY. A MANUAL SHUTCHF (SEE PLAN FOR LOCATION) W/ BREAKABLE GLASS, SHALL DE-ENERGIZE AND ENERGIZE HV-3 AND EF-9. MECHANCAL SCHEDULES LEGEND AND NOTES DRAWING NO. SHEET			METHAN DETECT ENERGI PROVID UPON A OFF ALL	LE DÉTECTORS TION OF 20 PER ZED AND THE E DE A MINIMUM O 40 PERCENT L POWER TO MA	AND ALARM CENT OF LEL EXHAUST FAN F 5 AIR CHAN LEL READING	SYSTEM. UPON L, THE MAKE-UF IS WILL BE AT H NGES PER HOU G, AN AUTOMATI	P AIR UNIT WILL I HIGH SPEED TO IR OF VENTILATION IC SWITCH WILL S	ION. SHUT
SHUTOFF (SEE PLAN FOR LOCATION) W/ BREAKABLE GLASS, SHALL DE-ENERGIZE AND ENERGIZE HV-3 AND EF-9.			CHANGE	EOVER FOR HE	ATING AND C	COOLING. AND	5 DEGREES DE	
Q. JUNITATION BUS-443B Contract No. BUS-443B Date NOV. 2000 Project Number 2000.017 TELEPHONE SMAE SEMA ROAD FAX: (858) 271-9932 SAN DIEGO, CA 92131 TMM A D Engineers, Inc. Number 2000.017 SMAE SEMA ROAD TELEPHONE SMAE SEMA ROAD (858) 271-9932 SAN DIEGO, CA 92131 Tmad@cts.com SCALE NONE NONE MECHANCAL SCHEDULES MTDB CONTRACT NO. BUS HAINTENANCE FACILITY MTDB CONTRACT NO. BUS-443B DRAWING NO. AD END NOTES DRAWING NO.	Δς		SHUTOF	F (SEE PLAN FO	OR LOCATION	N) W/ BREAKAB		
Date NOV. 2000 TELEPHONE (858) 271-9808 FAX: (858) 271-9803 SAN DIECO, CA 92131 tmad@cts.com IMPERIAL AVENUE DIVISION BUS MAINTENANCE FACILITY SCALE NONE MECHANCAL SCHEDULES LEGEND AND NOTES MTDB CONTRACT NO. BUS-443B	Q,d Contrac	t No. BUS-443B		Mechanical and	<i>Electrical Consult</i> Project Number	lting Engineers		
IMPERIAL AVENUE DIVISION BUS MAINTENANCE FACILITY MECHANCAL SCHEDULES LEGEND AND NOTES DRAWING NO. SHEET	Date	NOV. 2000		(858) 271-9808 FAX: (858) 271-9932	2 SAN	SUITE 200 N DIEGO, CA 92131		
BUS MAINTENANCE FACILITY NONE MECHANCAL SCHEDULES LEGEND AND NOTES DRAWING NO. SHEET	I	IMPERIVI	A/FNI				SCALE	
MTDB CONTRACT NO. BUS-443B LEGEND AND NOTES DRAWING NO. SHEET								IE
MECHANCAL SCHEDULES LEGEND AND NOTES DRAWING NO. SHEET	ין י				_ • I			
DRAWING NO. SHEET		MECHAN	ICAL S	CHEDUL	ES			
	6							1
			L	U			M-1.1	62

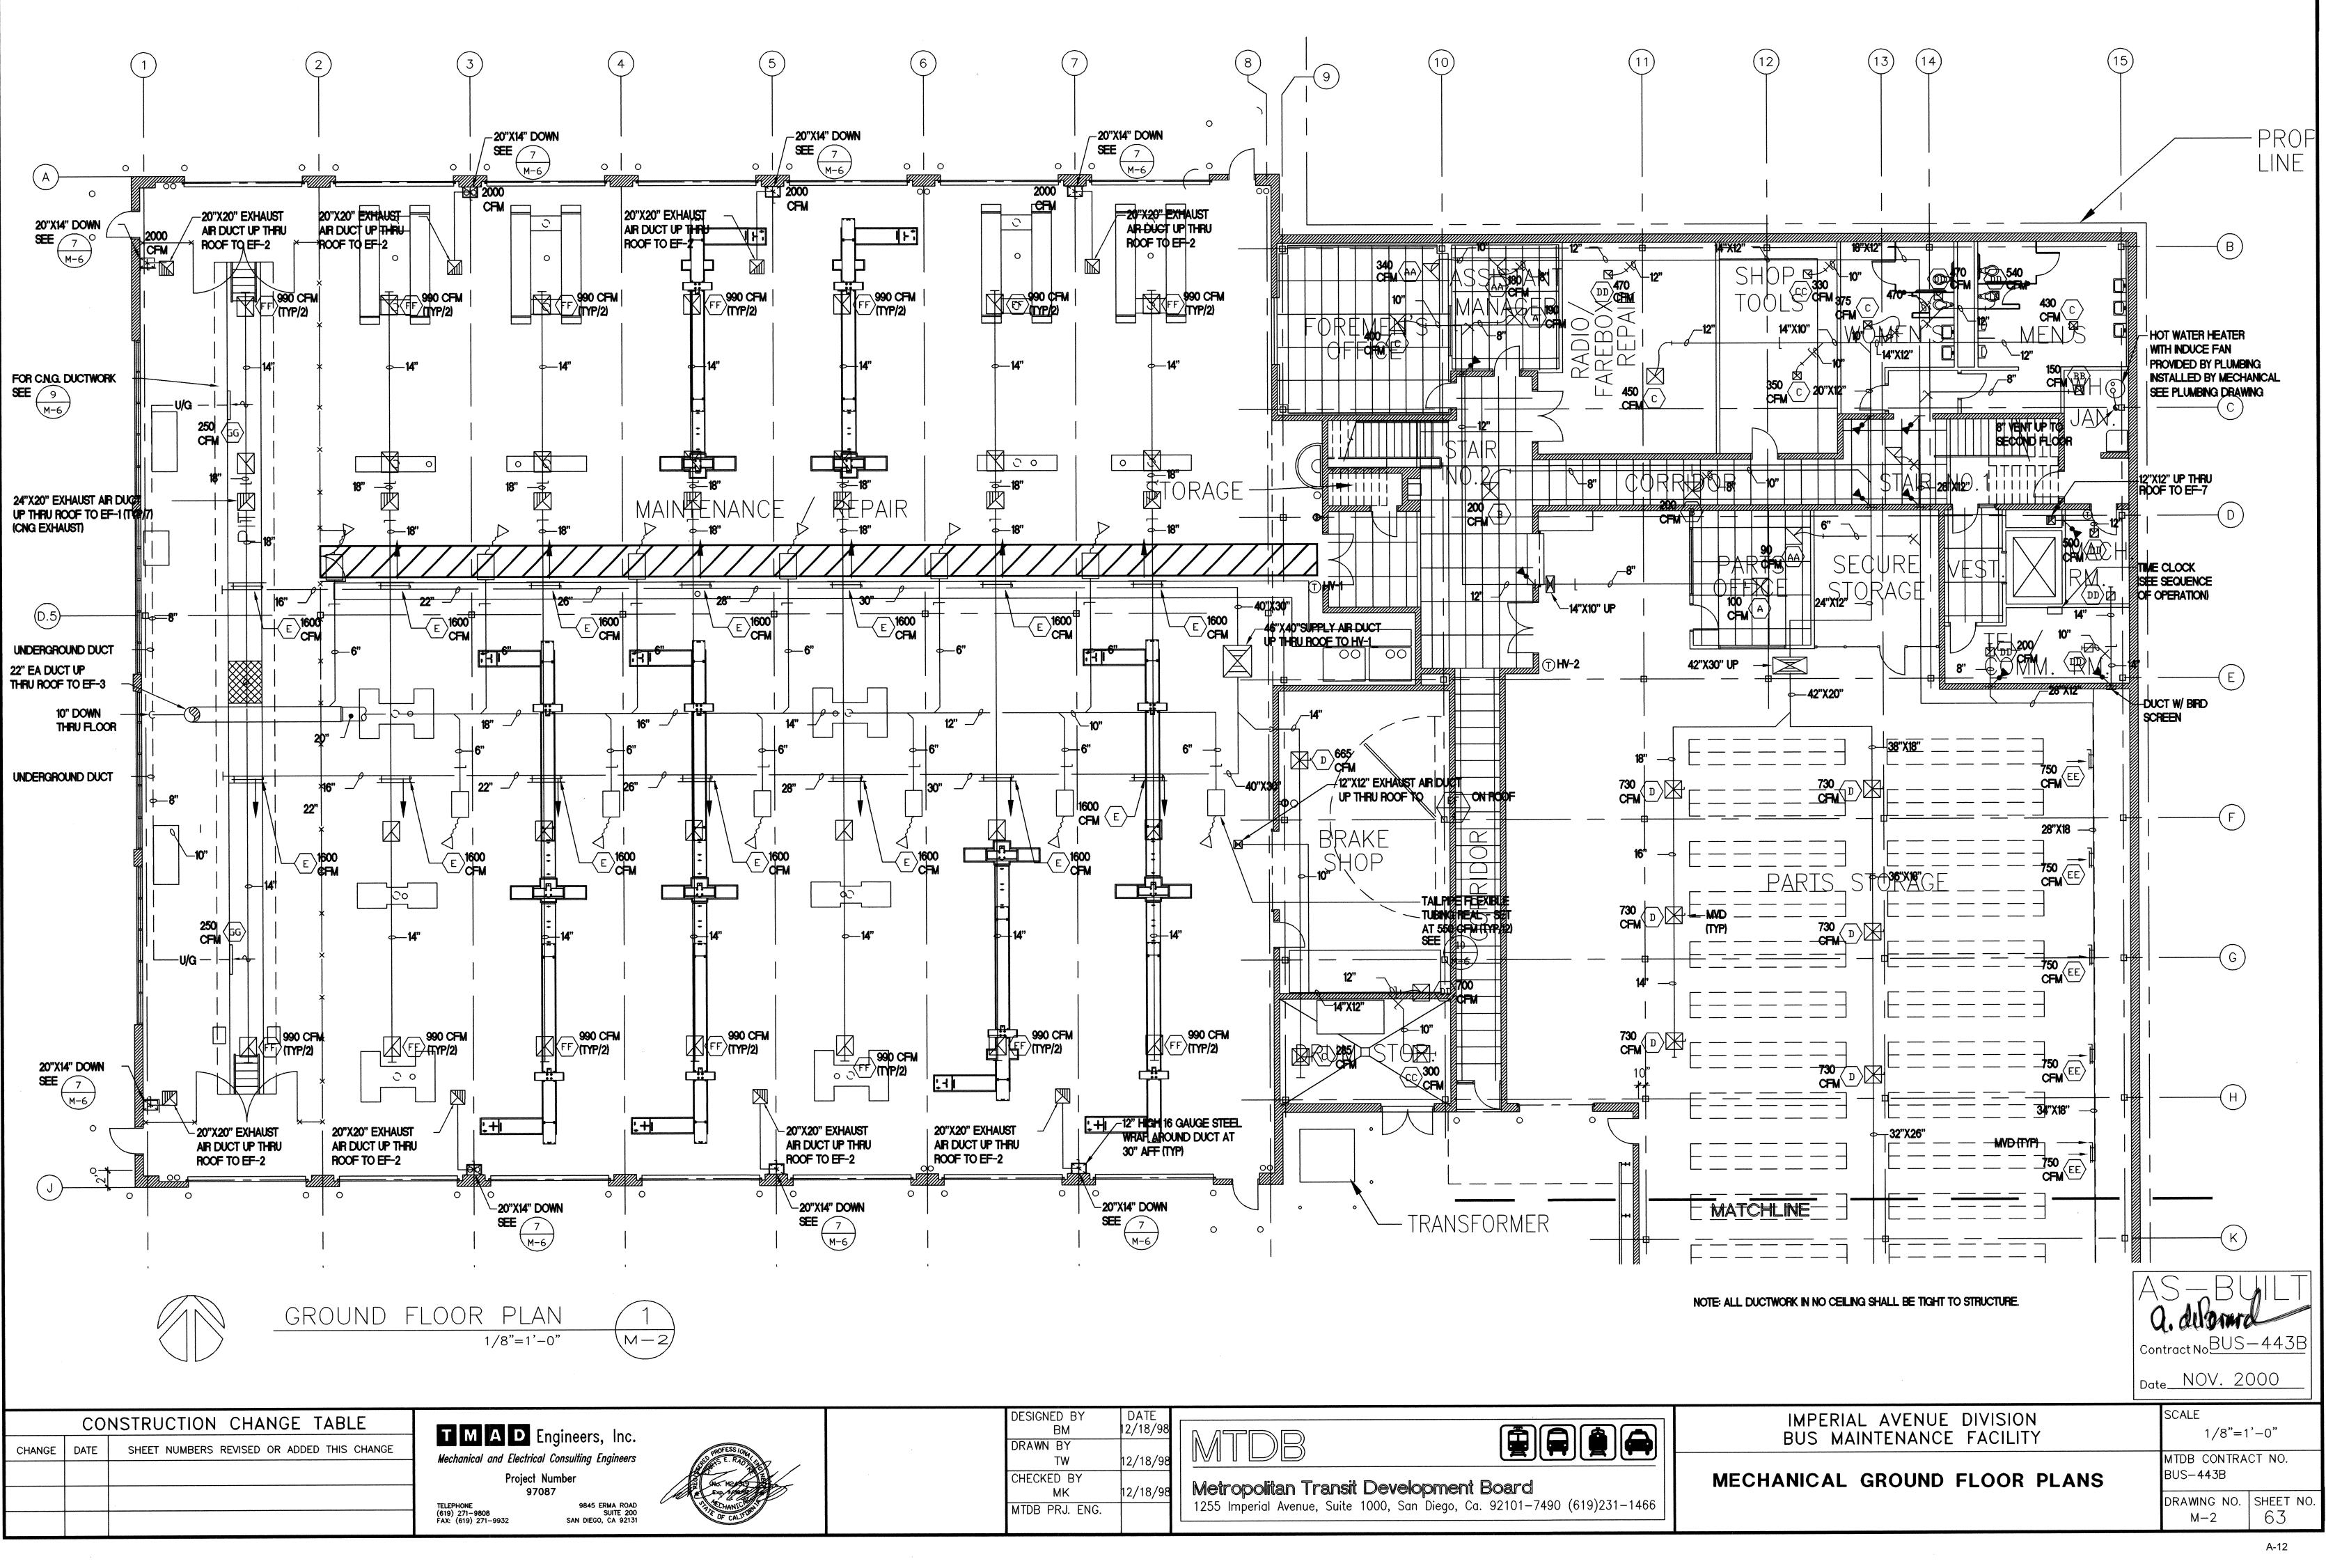

	DESIGNED BY	DATE	
		12/18/98	
	DRAWN BY		
	TW	12/18/98	
_	CHECKED BY		Metropolitop Tropoit Dovelopmont Deard
2	MK	12/18/98	
	MTDB PRJ. ENG.		1255 Imperial Avenue, Suite 1000, San Diego, Ca. 92101-7490 (619)231



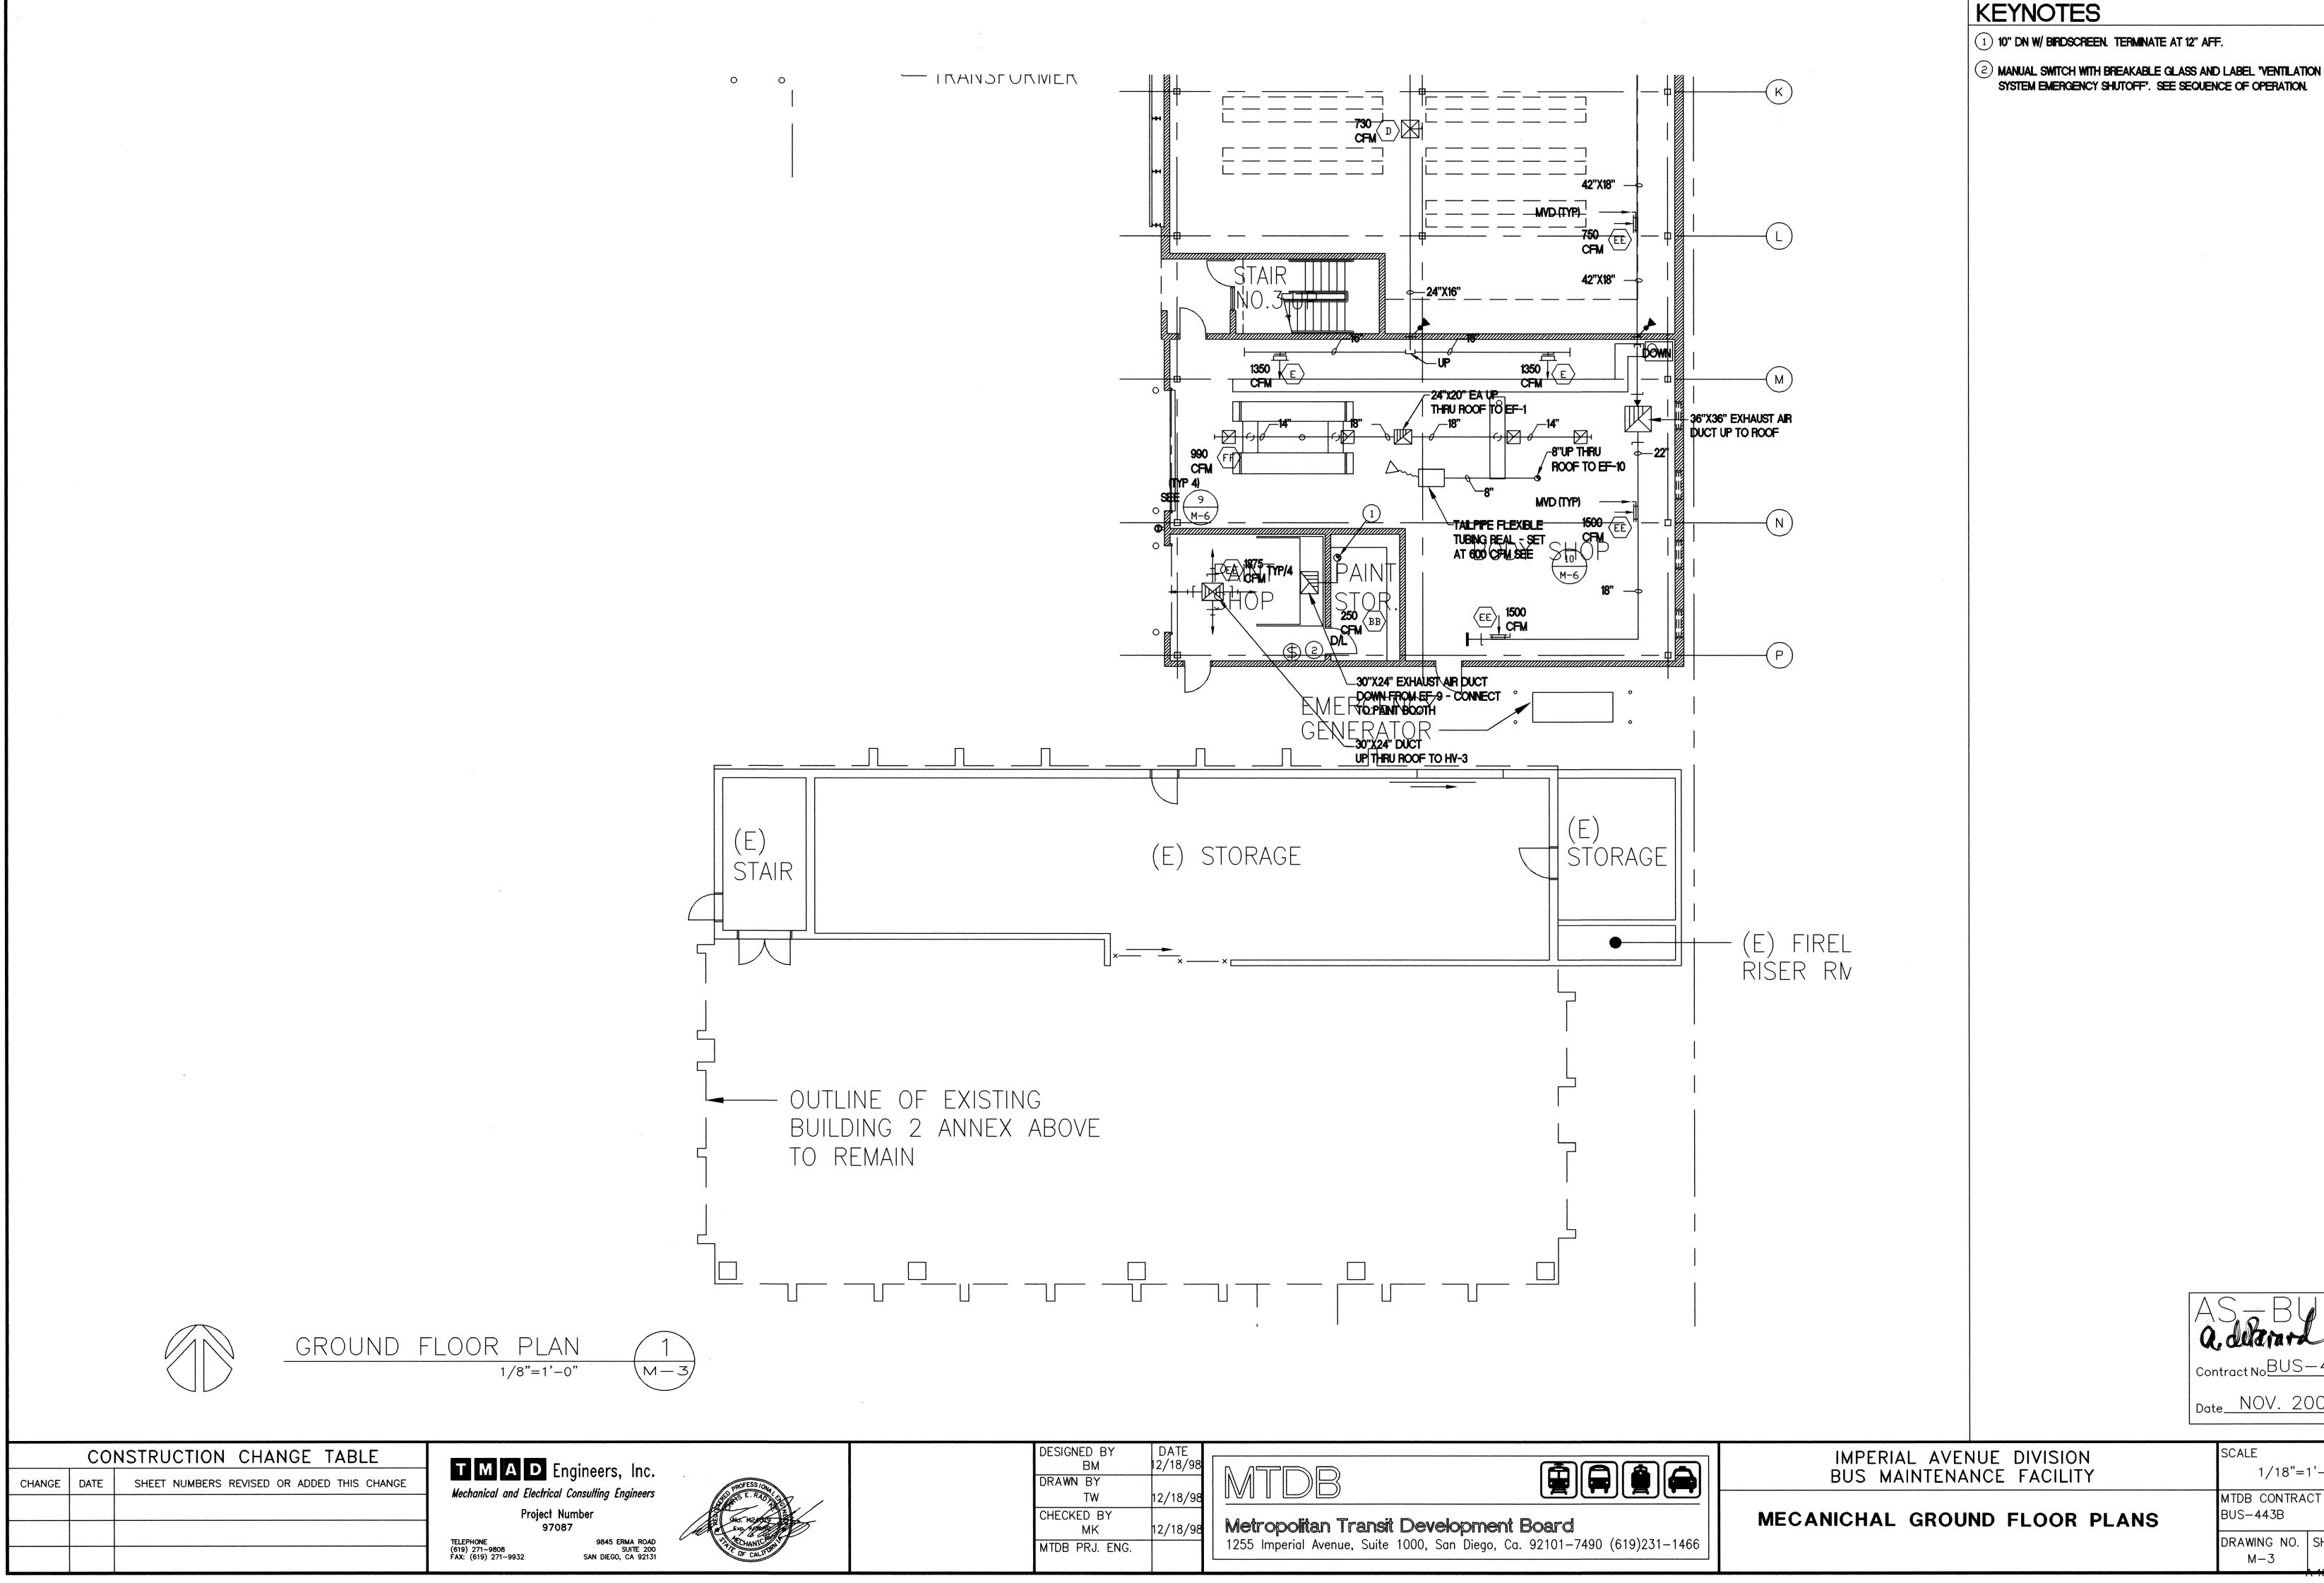

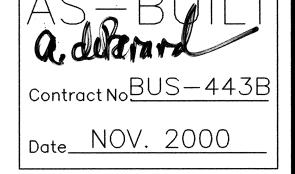

1/18"=1'-0"

DRAWING NO. SHEET NO.


64

MTDB CONTRACT NO.


SCALE


BUS-443B

M-3

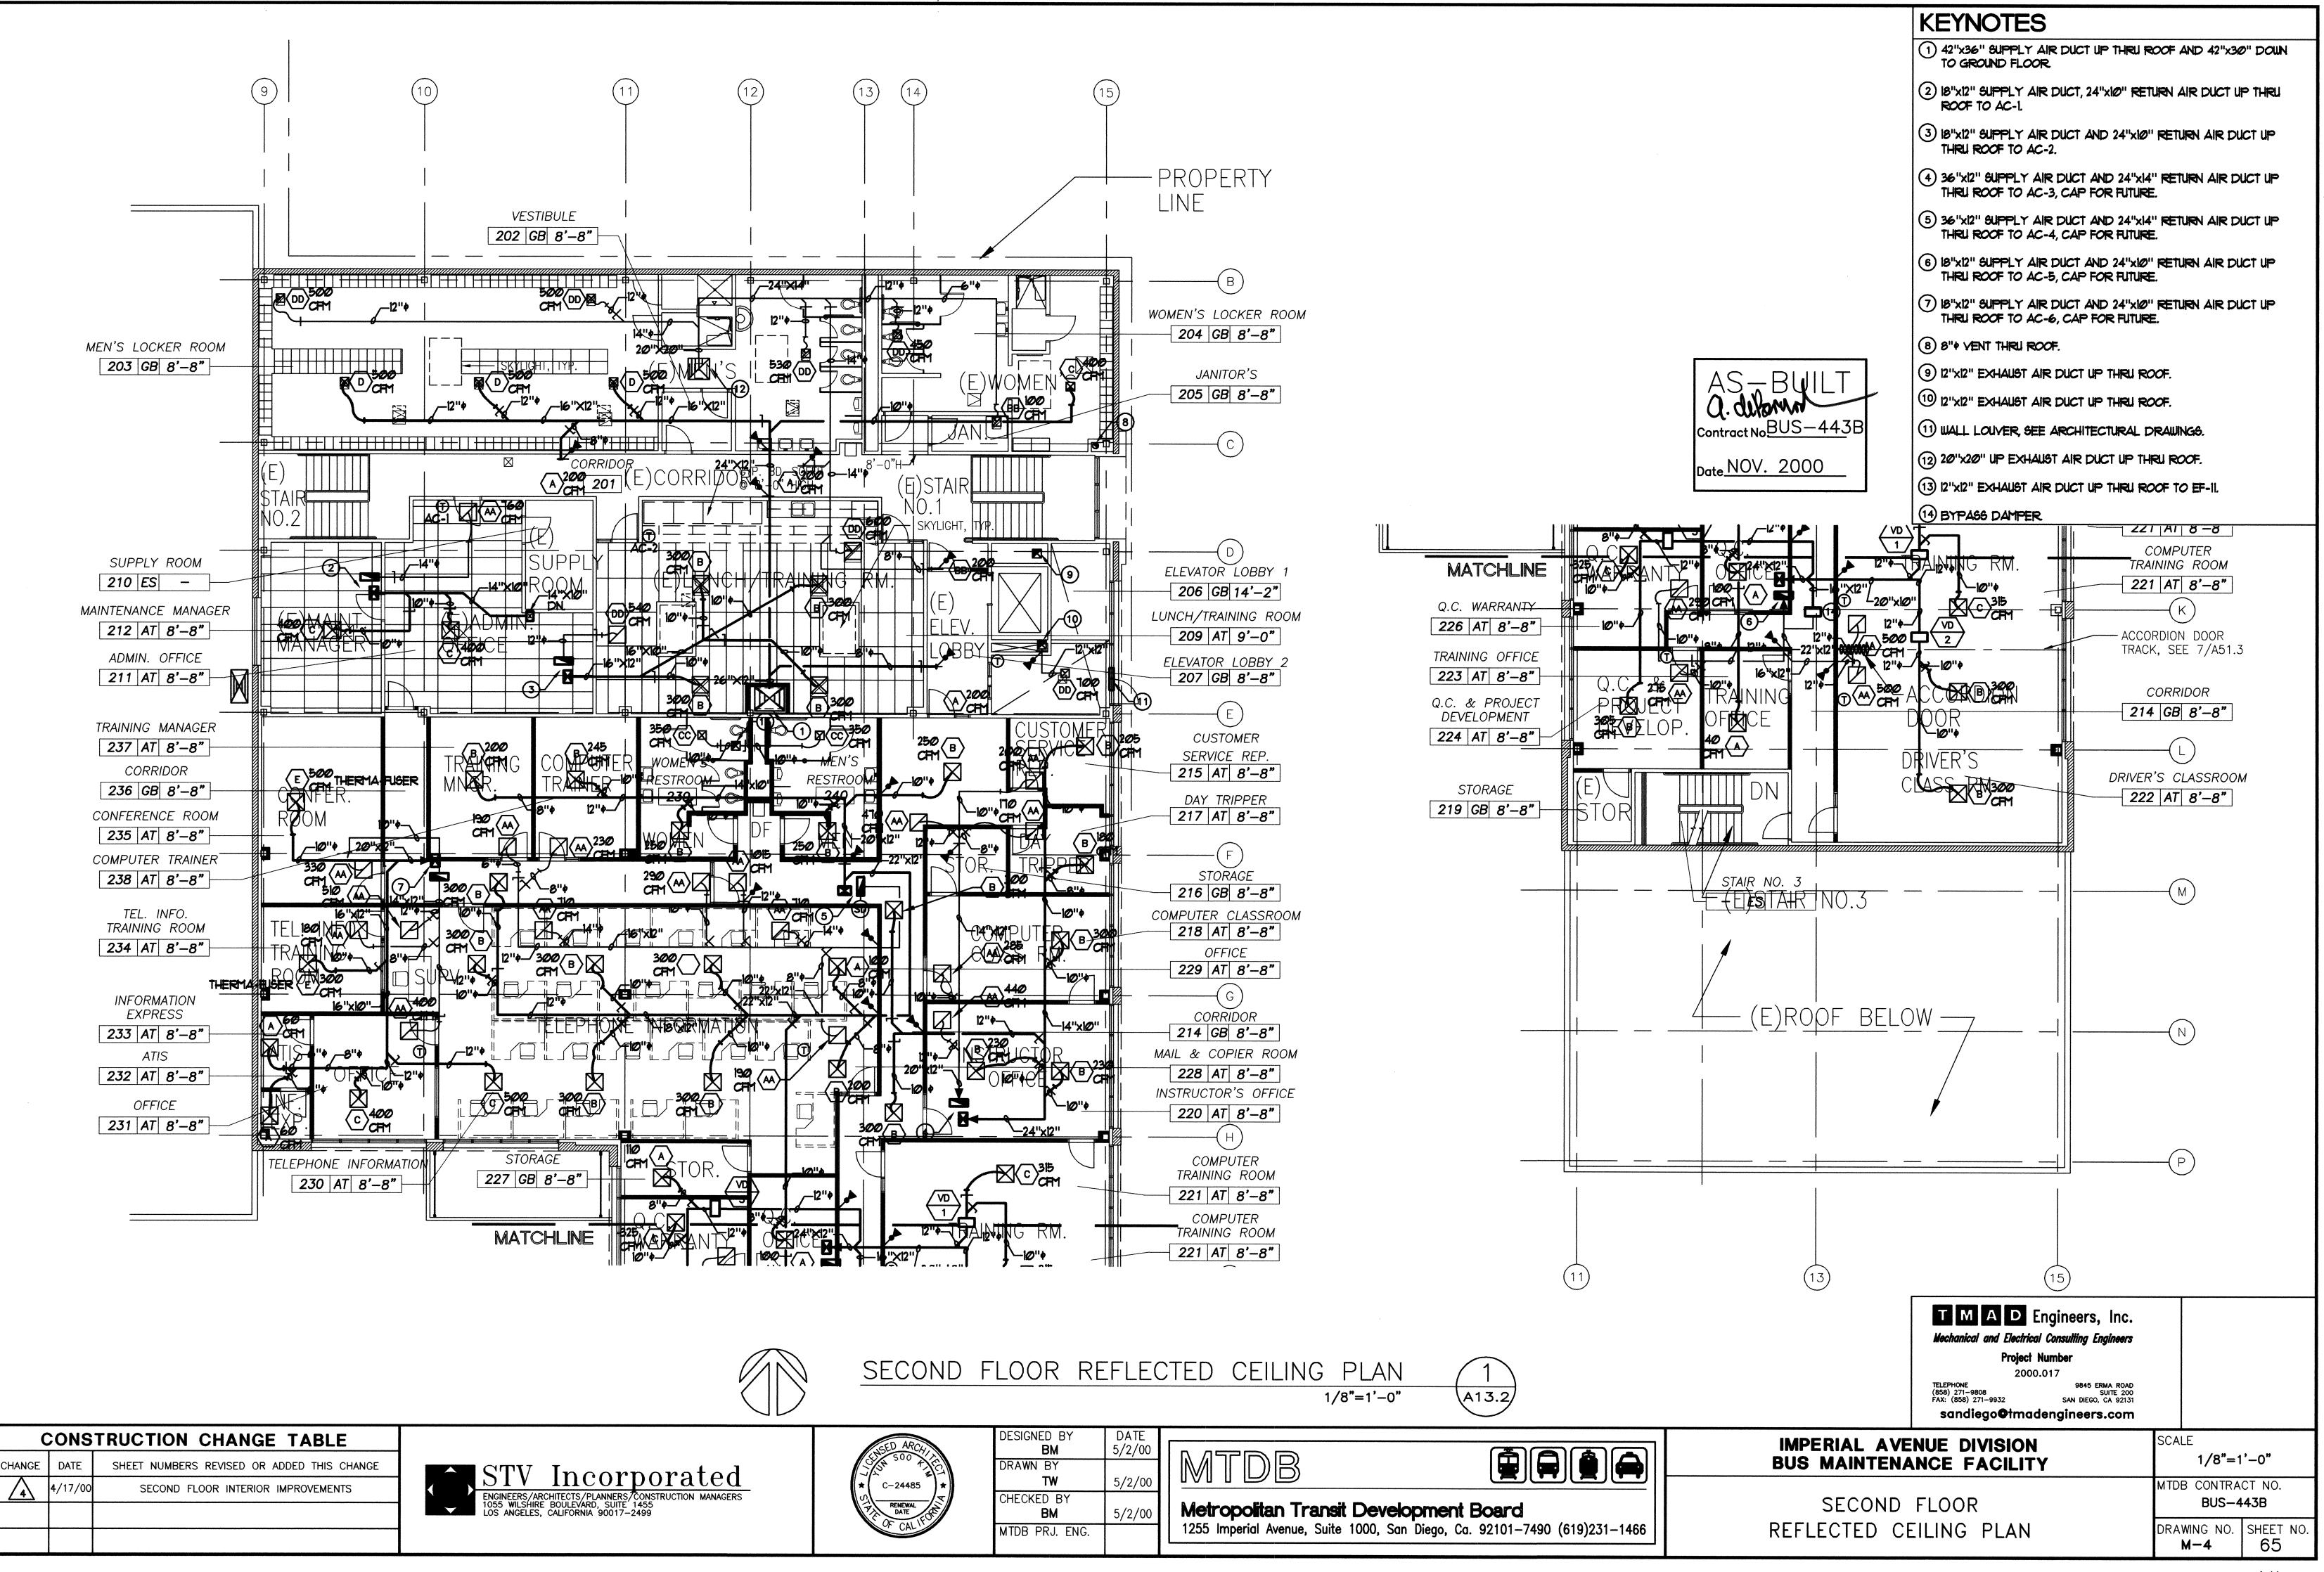

7\MPE\((CONS	TRUCTION CHANGE TABLE	
\2100.01		DATE 4/17/00	SHEET NUMBERS REVISED OR ADDED THIS CHANGE SECOND FLOOR INTERIOR IMPROVEMENTS	STV Incor
Y: \2000				ENGINEERS/ARCHITECTS/PLANNERS 1055 WILSHIRE BOULEVARD, SUITE LOS ANGELES, CALIFORNIA 90017-

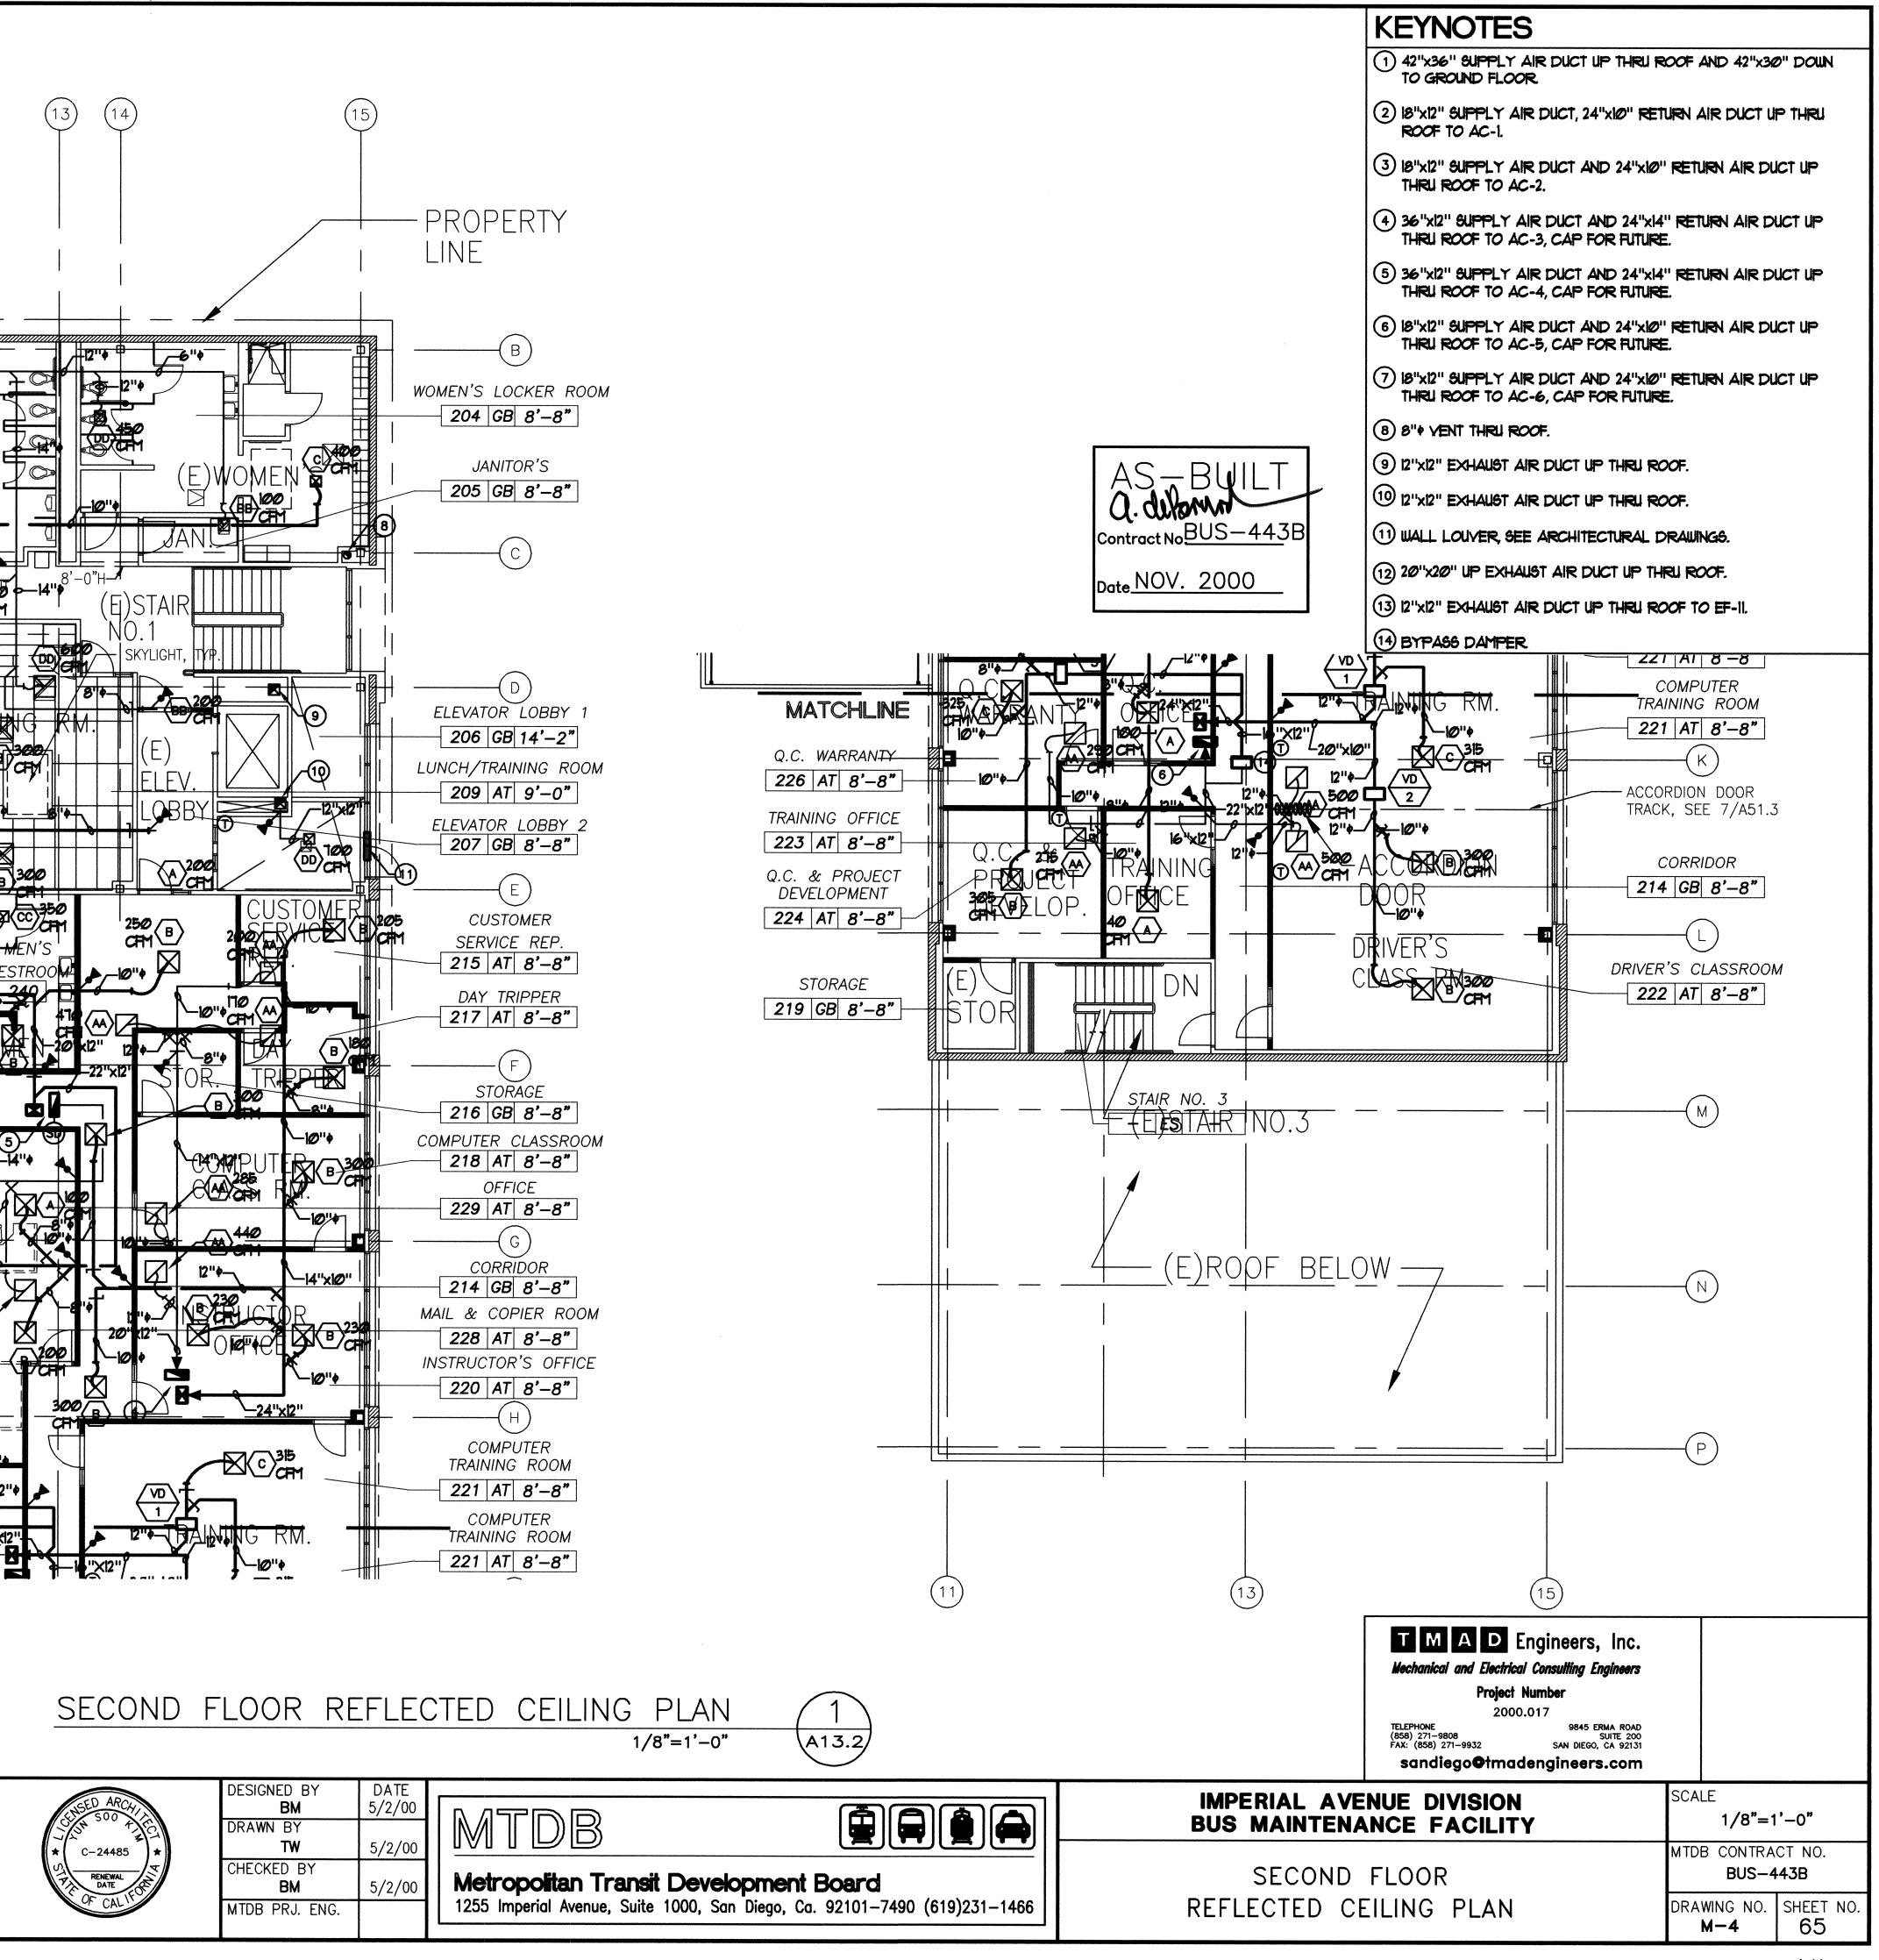

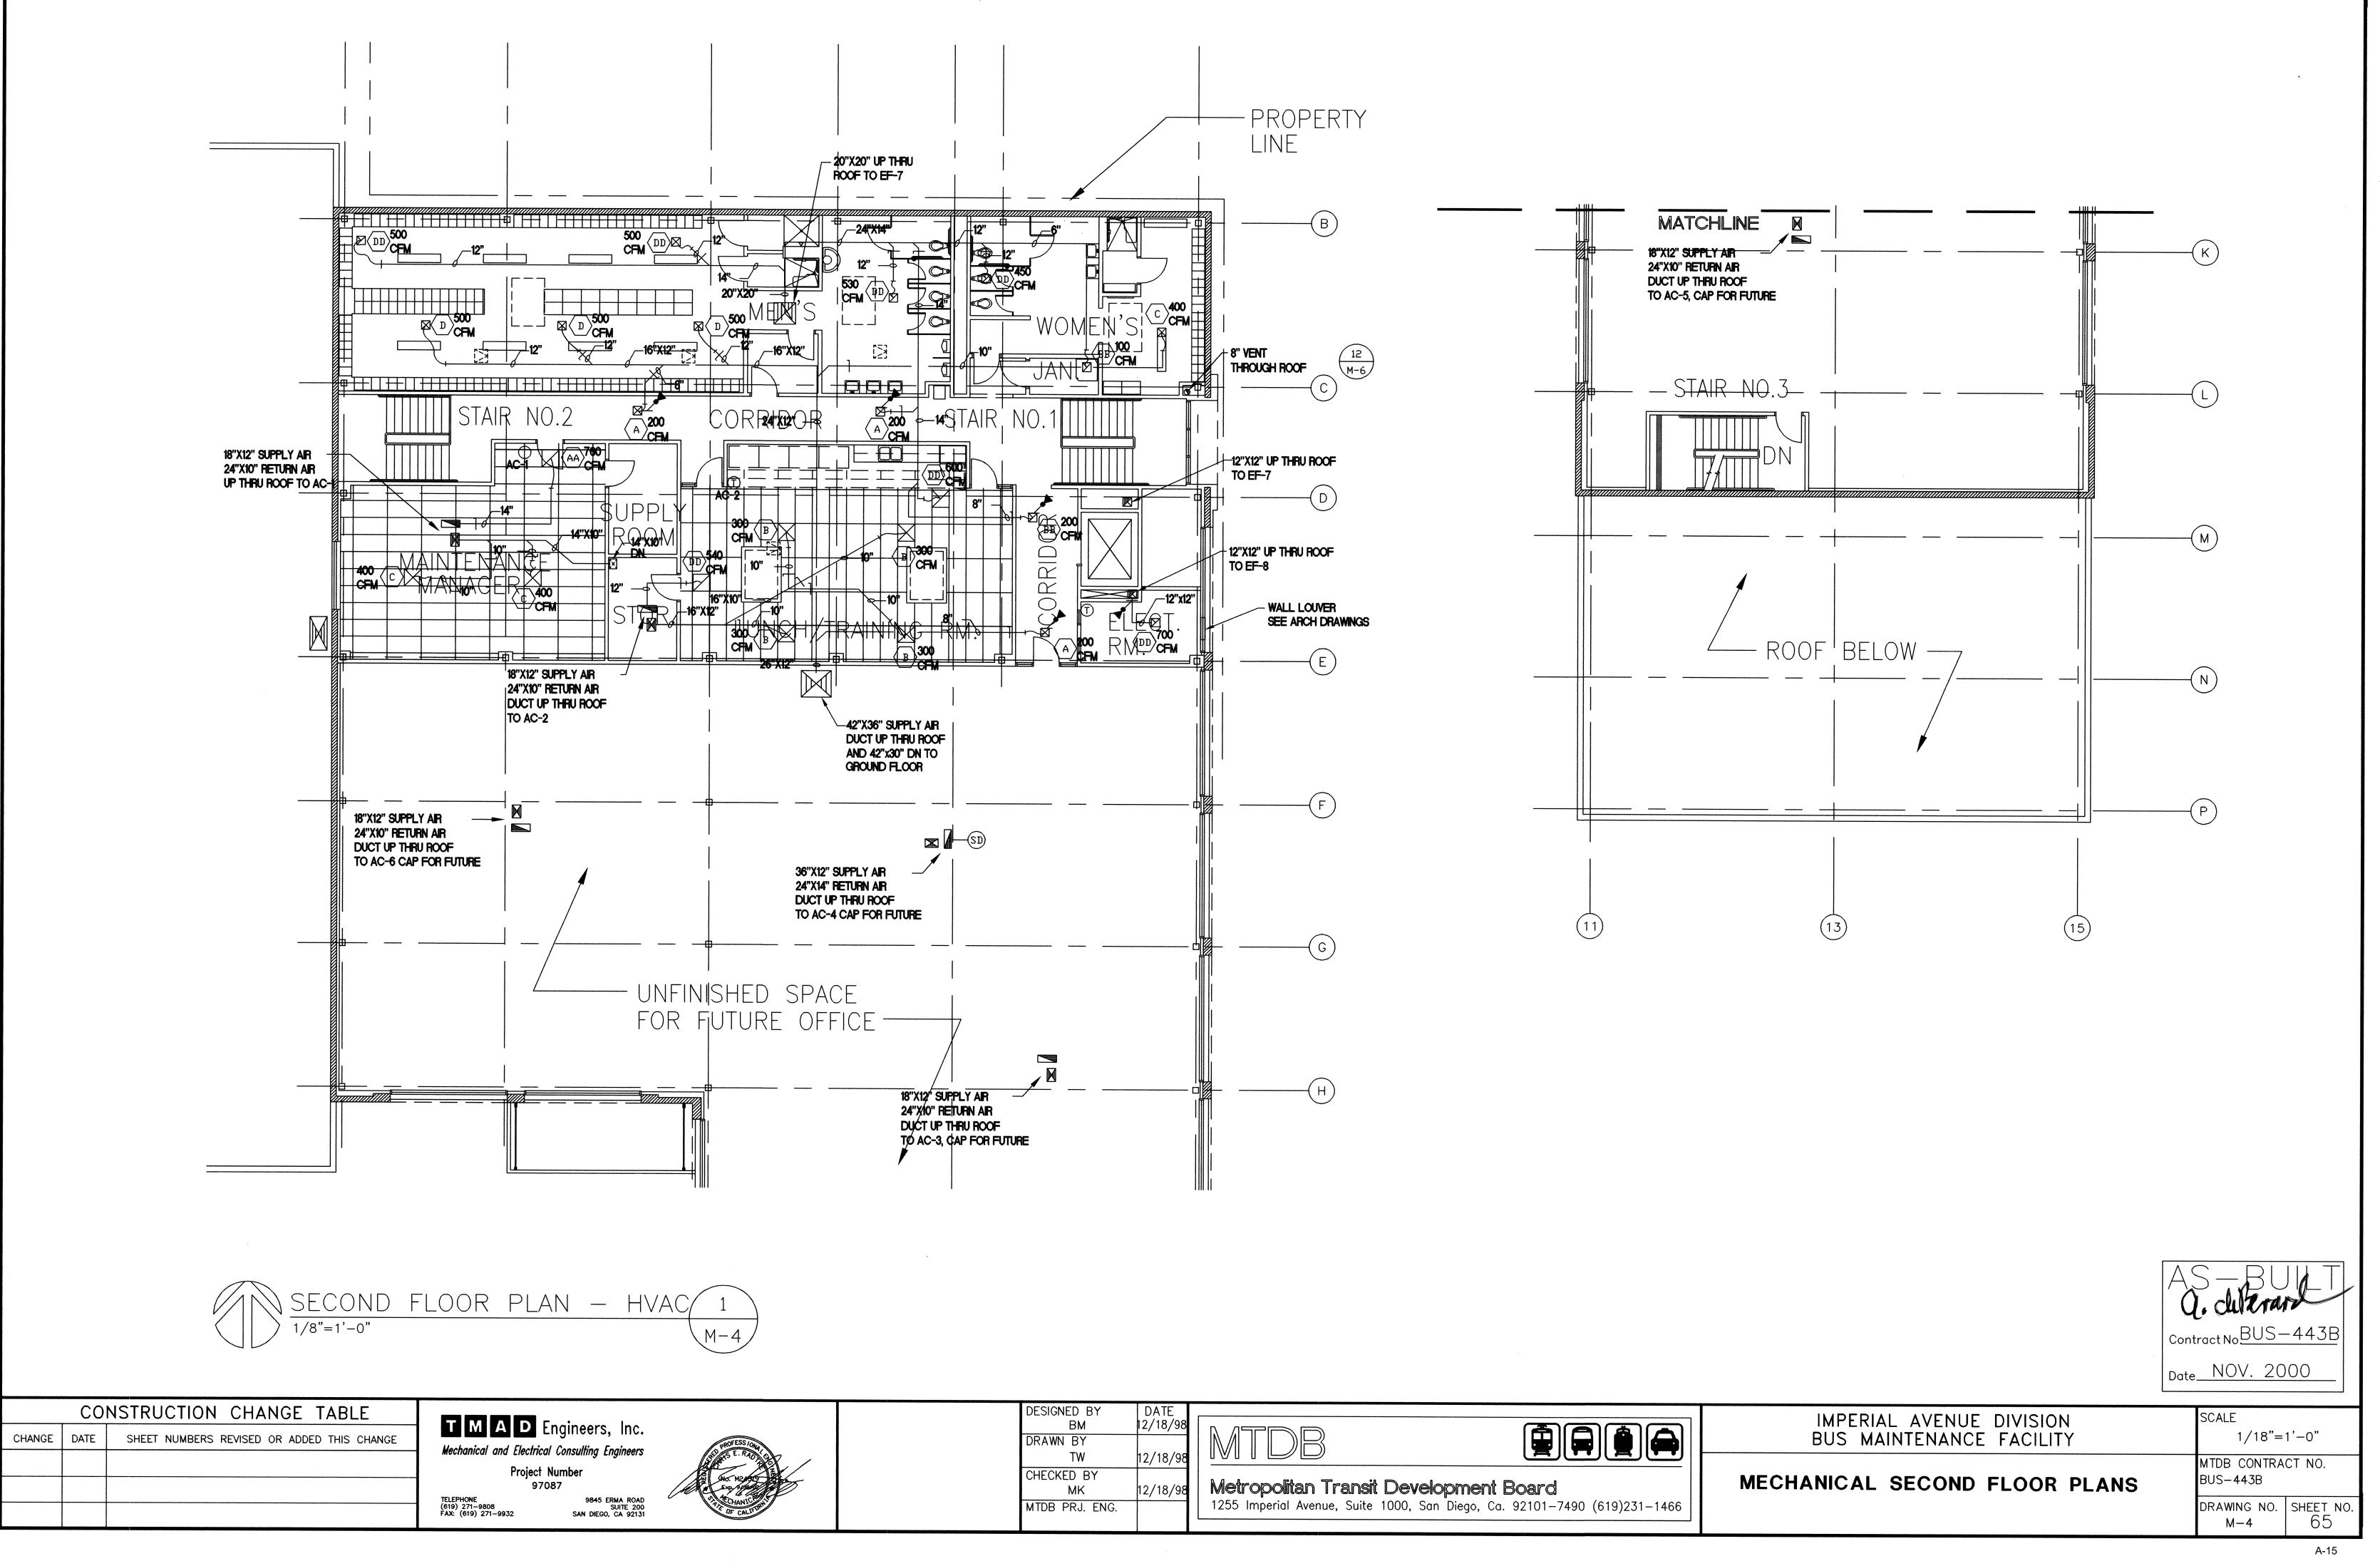


	<u>CO</u>	NSTRU	ICTION	CHA		GE	T
CHANGE D	ATE	SHEET	NUMBERS	REVISED	OR	ADD	ED

T M A D Eng Mechanical and Electrical C		
Project Nur	nber	,
97087		
TELEPHONE (619) 271–9808 FAX: (619) 271–9932	9845 ERMA ROAD Suite 200 San Diego, ca 92131	0.0



	DESIGNED BY	DATE	
	BM	12/18/98	
	DRAWN BY		
/	TW	12/18/98	
	CHECKED BY		
5	MK	12/18/98	Metropolitan Transit Development Board
	MTDB PRJ. ENG.		1255 Imperial Avenue, Suite 1000, San Diego, Ca. 92101-7490 (619)231-14

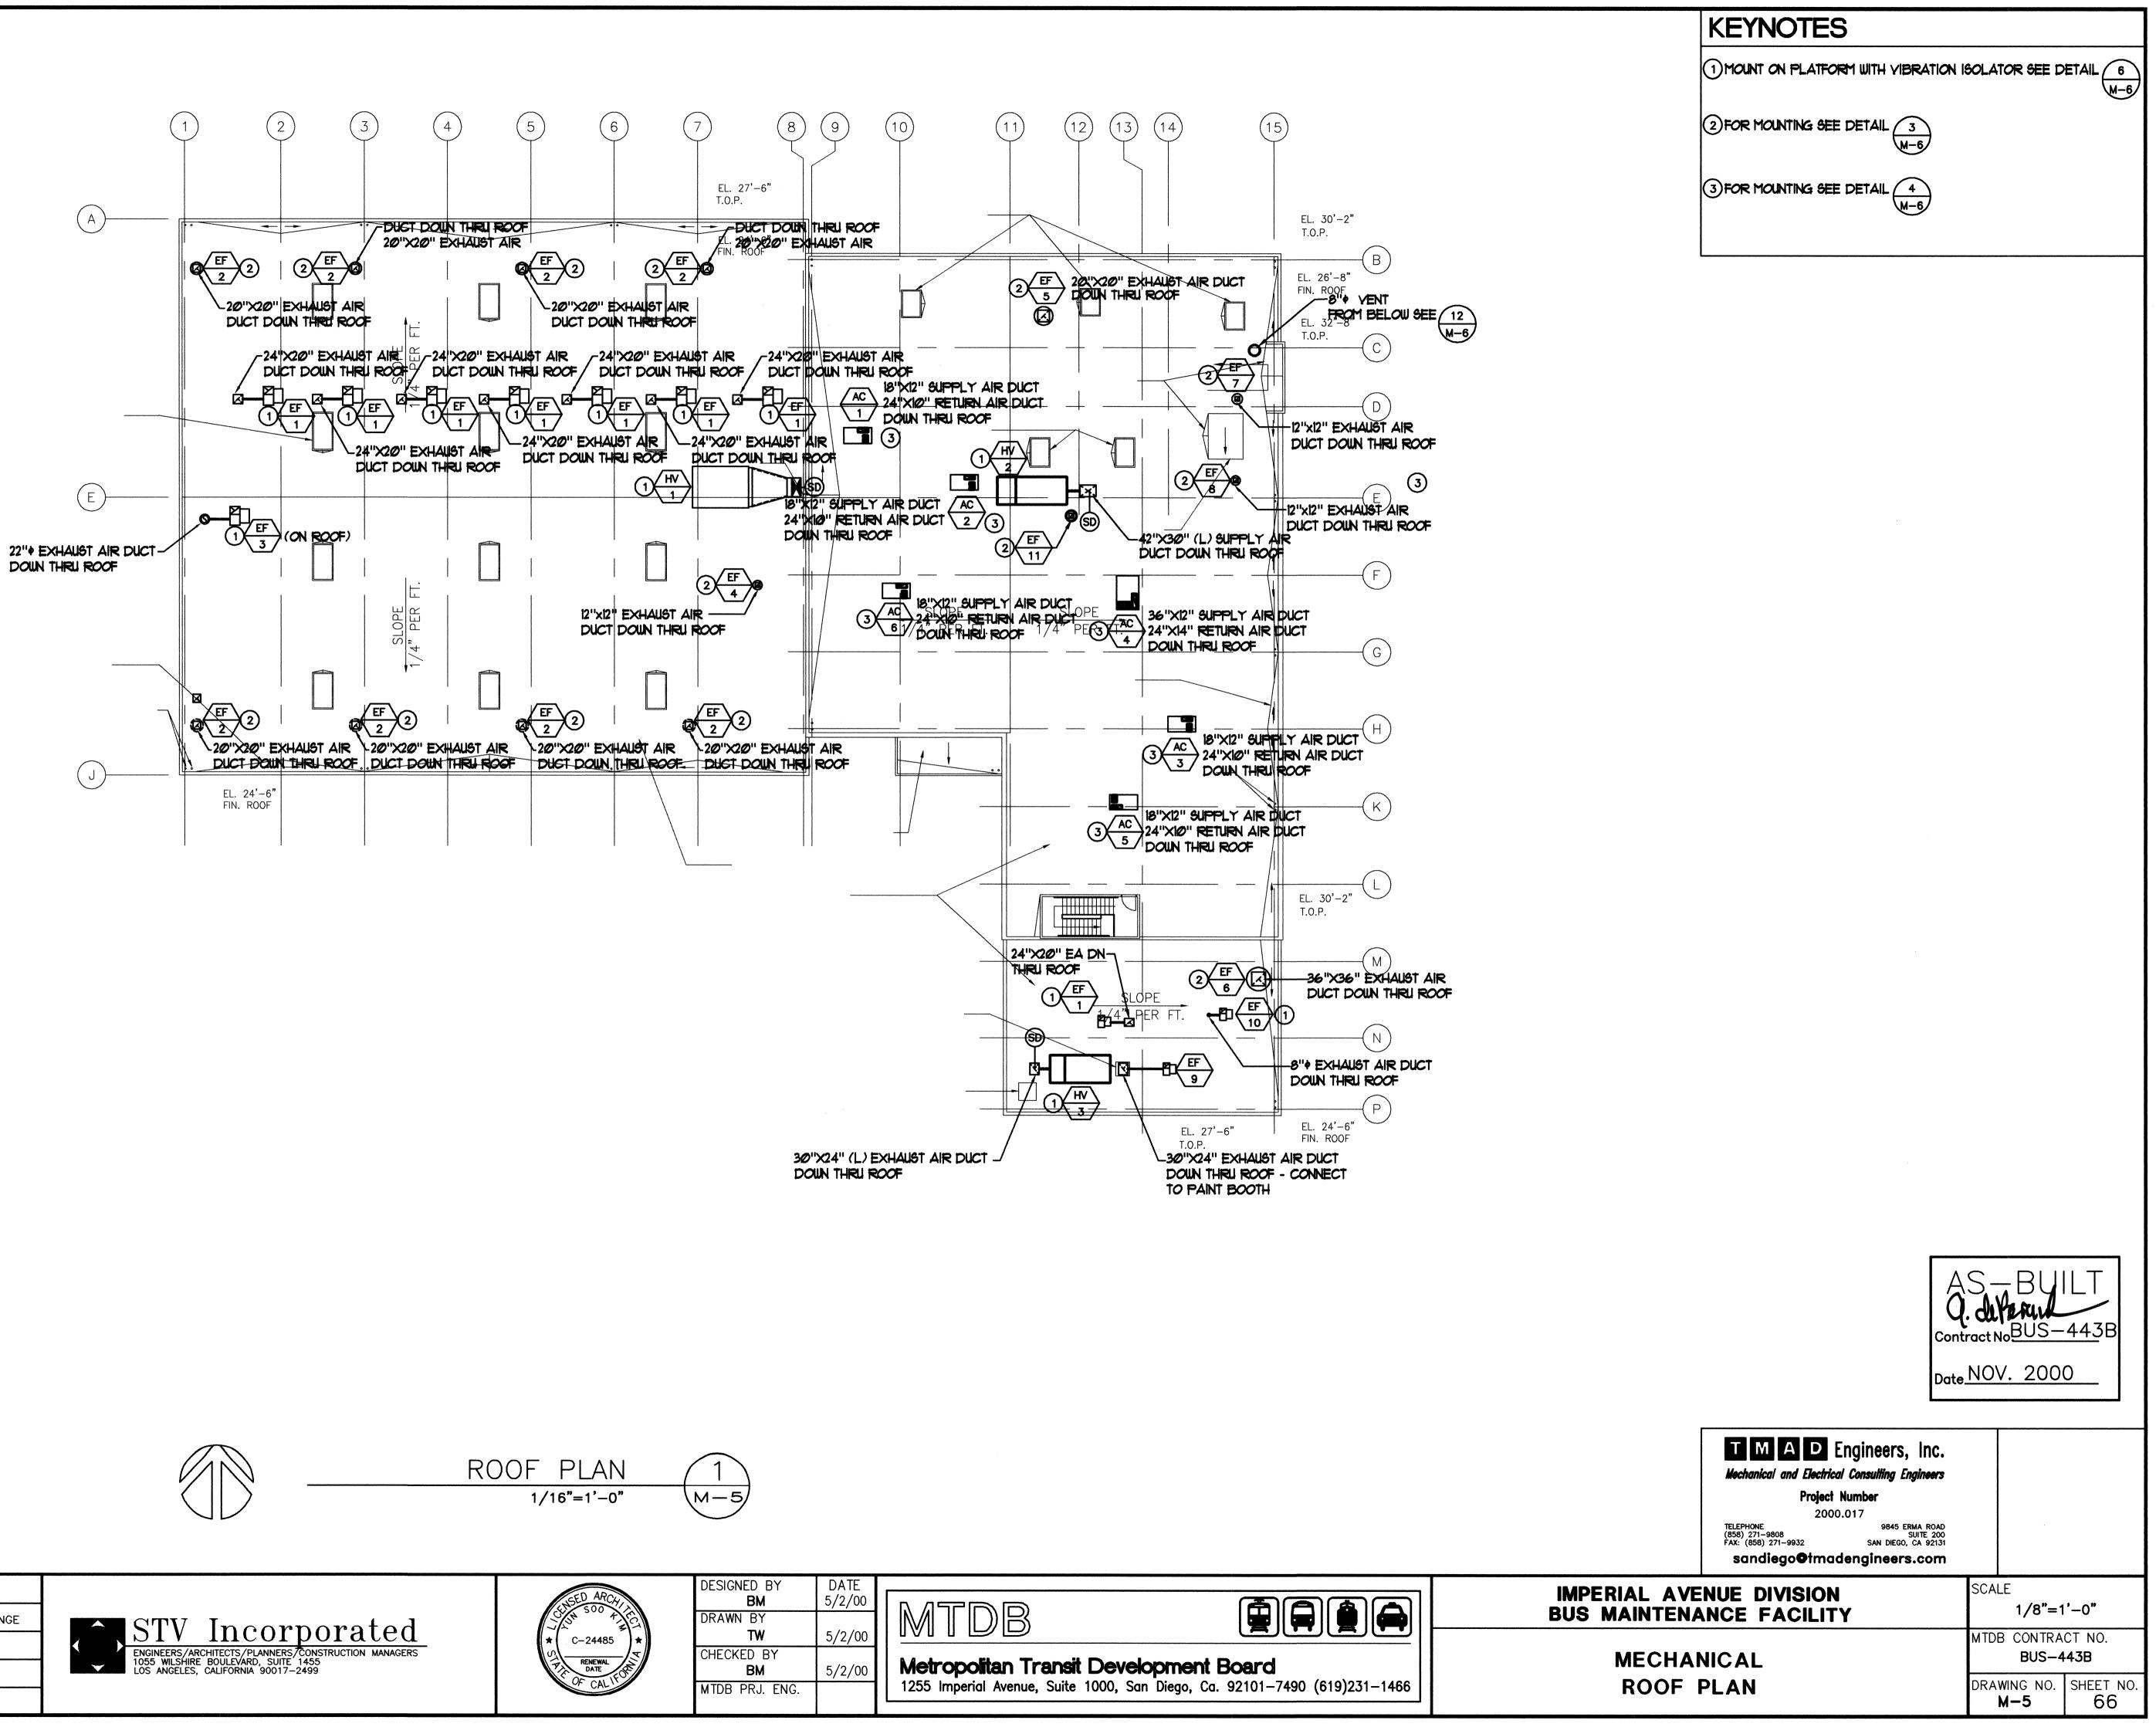




CONSTRUCTION CHANGE TABLE								
CHANGE	DATE	SHEET NUMBERS REVISED OR ADDED THIS CHANGE						
\triangle	4/17/00	SECOND FLOOR INTERIOR IMPROVEMENTS						
	-							




	DESIGNED BY	DATE	
INSED ARCHIN	BM	5/2/00	
San 300 File	DRAWN BY		
★ C-24485 ★	TW	5/2/00	
RENEWAL	CHECKED BY		Motropoliton Trendit Development Reard
DATE	BM	5/2/00	Metropolitan Transit Development Board
OF CAL II	MTDB PRJ. ENG.		1255 Imperial Avenue, Suite 1000, San Diego, Ca. 92101-7490 (619)231-

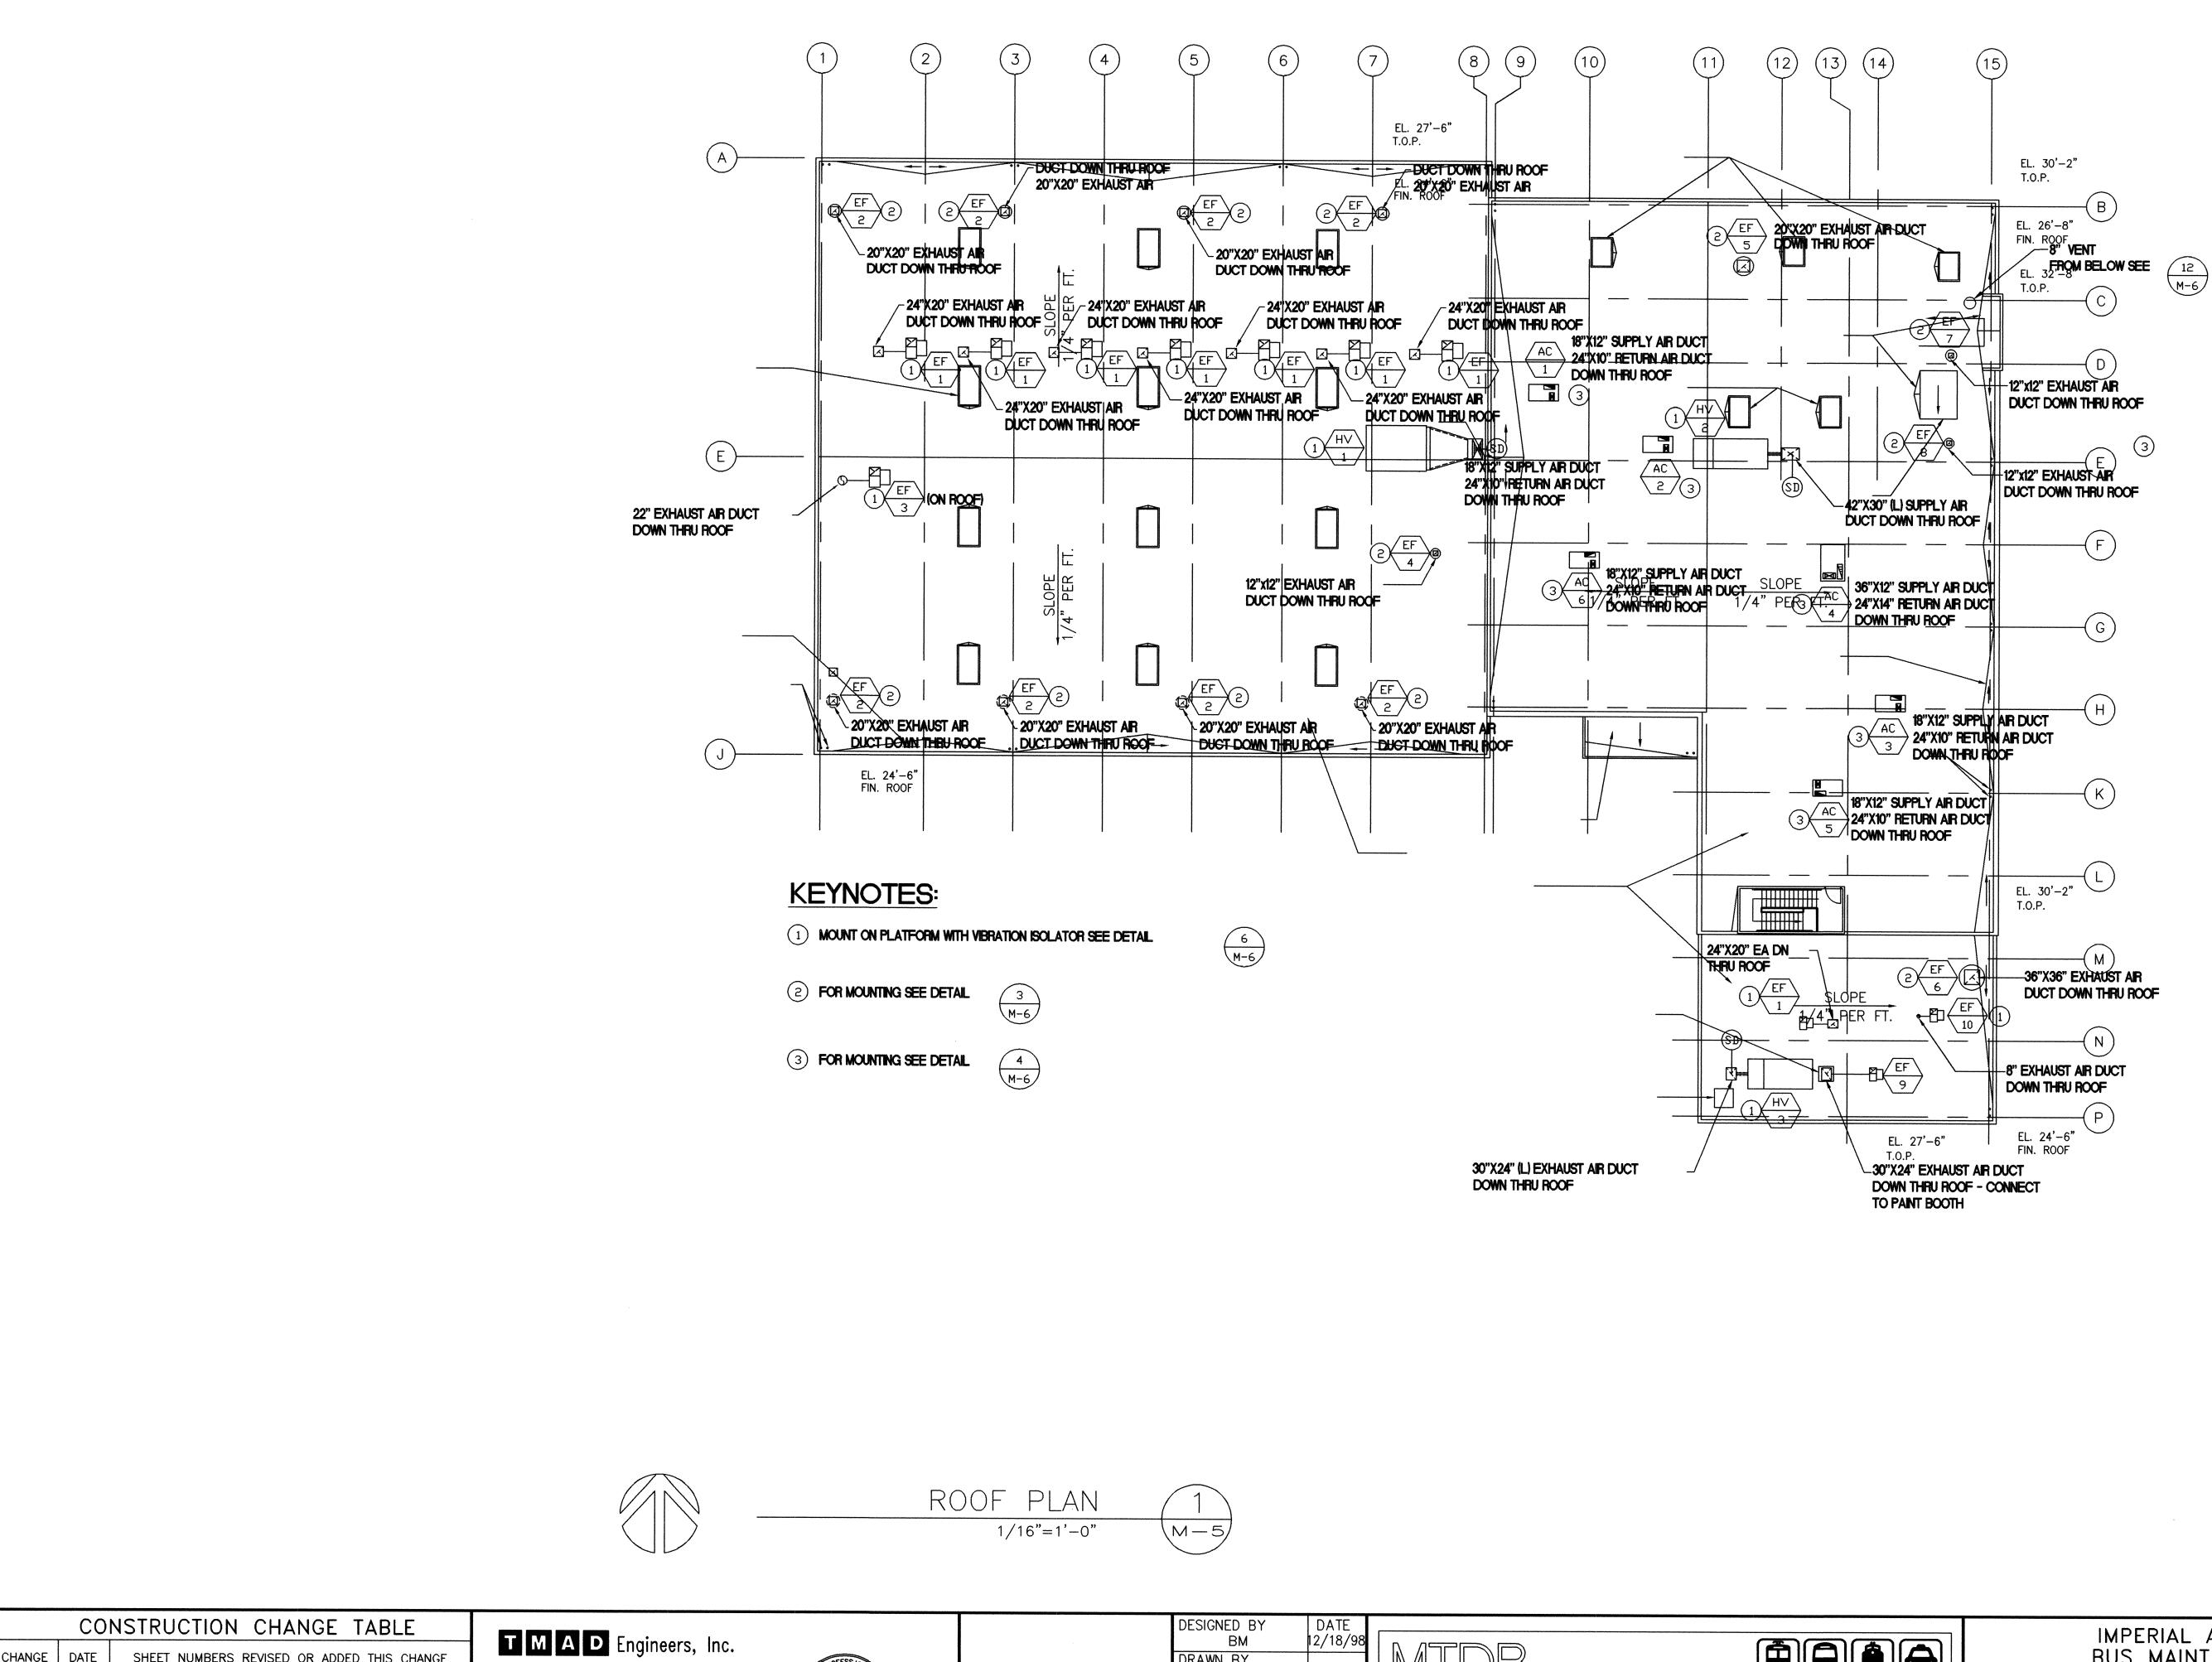

CONSTRUCTION CHANGE TABLE	E
NGE DATE SHEET NUMBERS REVISED OR ADDED THIS CHANGE	Me
	MC
	TEL
	(619 FAX

	Engineers, Inc. al Consulting Engineers	and the second se
Project	Number	
•	087	AN AN
PHONE) 271–9808 (619) 271–9932	9845 ERMA ROAD SUITE 200 SAN DIEGO, CA 92131	Contraction of the second

	DRAWN BY	DATE 12/18/98 12/18/98	
5	CHECKED BY MK MTDB PRJ. ENG.	12/18/98	Metropolitan Transit Development Board 1255 Imperial Avenue, Suite 1000, San Diego, Ca. 92101–7490 (619)231–1466

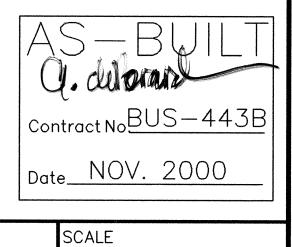




IMPERIAL AVENUE DIVISION BUS MAINTENANCE FACILITY

MECHANICAL ROOF PLANS

MTDB CONTRACT NO. BUS-443B DRAWING NO. SHEET NO. 66 M-5

1/16"=1'-0"

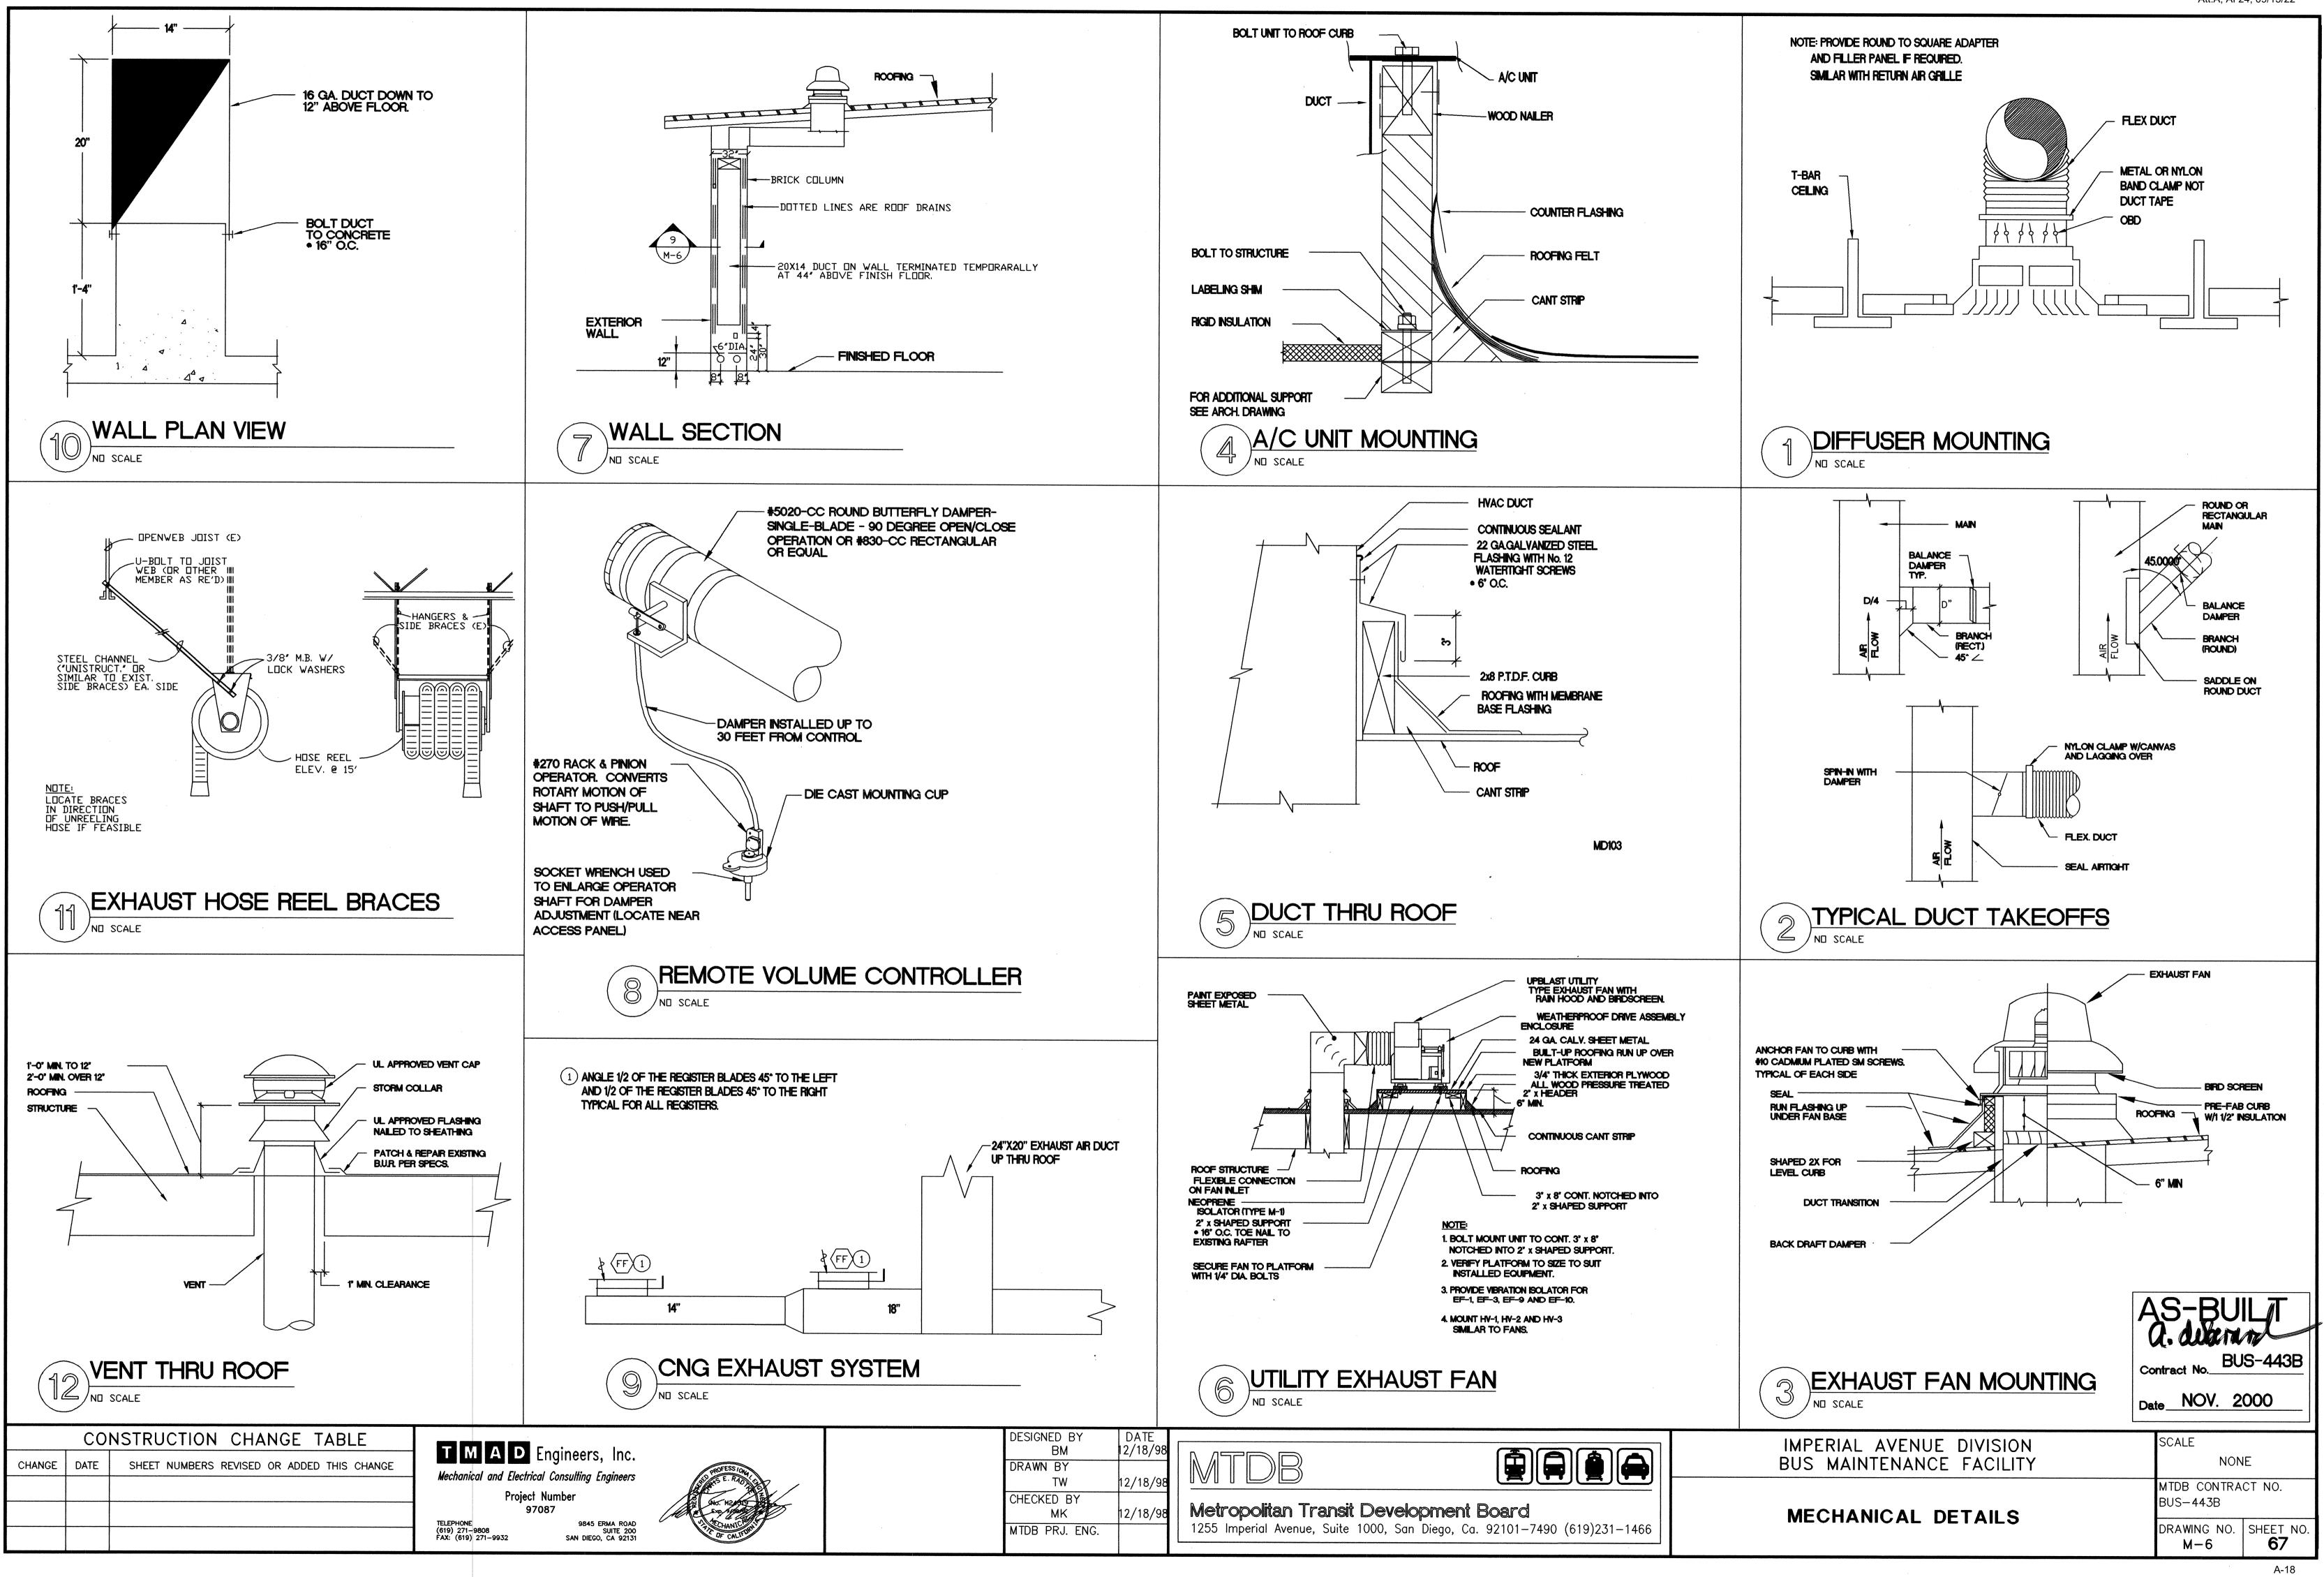

Att.A, AI 24, 09/15/22

REGULATORY NOTES

FIRE PROTECTION SYSTEM

- A. THE INSTALLATION OF THE FIRE SPRINKLER SYSTEM SHALL NOT COMMENCE UNTIL DETAILED PLANS, CALCULATIONS AND SPECIFICATIONS HAVE BEEN APPROVED BY THE LOCAL FIRE PREVENTION DIVISION.
- B. THE DETAILED PLANS, CALCULATIONS AND SPECIFICATIONS SHALL BE STAMPED AND SIGNED BY THE ARCHITECT AND ENGINEER OF RECORD PRIOR TO SUBMITTAL TO THE LOCAL FIRE PREVENTION DIVISION.

CODE ANALYSIS

THE CONSTRUCTION OF THIS PROJECT SHALL CONFORM TO THE REQUIREMENTS OF:

- A. UNIFORM BUILDING CODE 1994 EDITION
- B. UNIFORM PLUMBING CODE 1994 EDITION C. UNIFORM FIRE CODE - 1994 EDITION
- D. AMERICANS WITH DISABILITIES ACT (ADA) TITLE II, 1990 EDITION.

SEISMIC RESTRAINTS

PIPING

A. SEISMIC BRACING AND ANCHORAGE OF FIRE SPRINKLER, PLUMBING PIPING SHALL BE IN ACCORDANCE WITH THE 'GUIDELINES FOR SEISMIC RESTRAINTS OF MECHANICAL SYSTEMS AND PLUMBING PIPING SYSTEMS," PUBLISHED BY SMACNA.

SERVICE WATER HEATING EQUIPMENT

A. WATER HEATERS AND STORAGE TANKS SHALL BE ANGHORED AND/OR STRAPPED TO RESIST HORIZONTAL DISPLACEMENT DUE TO EARTHQUAKE MOTION.

AREA SEPARATION PENETRATIONS

LOCATION AND RATING OF WALLS, ARE IDENTIFIED ON ARCHITECTURAL FLOOR PLANS.

FIXTURES

A. FIXTURE CONNECTIONS TO THE AREA SEPARATION WALL SURFACES OR THE SECTION PASSING THROUGH THE WALL SHALL ONLY BE OF METAL.

PIPING

- A. WHERE PIPING PENETRATES THE AREA SEPARATION WALL, FLOOR OR ROOF SURFACE THE SECTION PASSING THROUGH THE WALL SHALL BE ONLY OF METAL.
- B. PENETRATIONS OF RATED ASSEMBLIES SHALL INCLUDE UL THROUGH-PENETRATION FIRE STOP DEVICES AND OR [FIRE STOP] SYSTEM ADDITIONAL REQUIREMENTS AS FOLLOWS:
- 1. THROUGH-PENETRATION FIRE STOP DEVICES

piping	PENETRATION	ASSEMBLY	HR RATING	UL
Mat.	TYPE	TYPE	System	SYS#
CAST IRON	FLOOR	CONC. MTL DECK	3/3	CAJ1146
COPPER	FLOOR	CONC. MTL DECK	3/0	CAJ1106
COPPER	WALL	FRAMED	2/0	WL1038

A) FIRE STOPPING DEVICES SHALL BE COMPLETE FACTORY BUILT PRODUCTS

MANUFACTURER UL FILE # CSFM LISTING # PROSET SYSTEMS R10338(N) N/A

2. THROUGH-PENETRATION FIRE STOP SYSTEMS

PIPING	PENETRATION	ASSEMBLY	HR RATING	ul
MAT.	TYPE	TYPE	System	Sys#
Cast Iron	FLOOR	CONC. MTL DECK	3/0	CAJ1001
Copper	FLOOR	CONC. MTL DECK	3/0	CAJ1001
Copper Insul.	FLOOR	MTL DECK	3/1	CAJ5001
Copper	WALL	FRAMED	2/0	WL1001
Copper Insul.	WALL	FRAMED	2/1-1/2	WL5001

A) FIRE STOPPING SHALL BE UL LISTED CAULK FILL MATERIAL.

MANUFACTURER UL FILE **#** CSFM LISTING **#** MINNESOTA R9700(N) 04485-094:101-106

MINING & MFG

C. FIRE STOPPING DEVICES AND MATERIALS SHALL BE APPLIED PER MANUFACTURERS WRITTEN INSTALLATION INSTRUCTIONS.

D. FIRE RATING SHALL BE EQUAL TO AREA SEPARATION RATING.

CONSTRUCTION CHANGE TABLE CHANGE DATE SHEET NUMBERS REVISED OR ADDED THIS CHANGE

- C.

ENE

- A.
- R
- C.
- D.

FIXT

FΠ

- A.
- B.


MECH

FIRE

PIPIN

	PROJECT NOTES	GENERAL NOTES	LEGEND	
MANDATORY CONSERVATION MEASURES	GENERAL	1. WATER HAMMER ARRESTERS SHALL BE LOCATED, SIZED AND	SYMBOL ABBREV.	DESCRIPTION
WATER		CERTIFIED ACCORDING TO PDI-WH-201 STANDARD.		SOIL, STORM OR WASTE BELOW GRADE
A. WATER CLOSETS SHALL BE WATER CONSERVING 1.6 GALLONS PER	A. VERIFY ALL DIMENSIONS, ELEVATIONS AND SITE CONDITIONS PRIOR TO THE COMMENCEMENT OF ANY WORK. IN THE EVENT	2. ALL VENTS THROUGH ROOF SHALL BE METAL TYPE.	S, SD, S	SOIL, STORM, OVERFLOW, DR WASTE ABOVE FLOOR
FLUSH TYPE.	OF ANY DISCREPANCIES THE ARCHITECT SHALL BE IMMEDIATELY NOTIFIED IN WRITING. IN NO CASE SHALL	3. STOP VALVES SHALL BE PROVIDED AT ALL FIXTURES TO		SANITARY VENT
 URINALS SHALL BE WATER CONSERVING 1.0 GALLON PER FLUSH TYPE. 	DIMENSIONS BE SCALED FROM THE PLANS, SECTIONS,	ENABLE REGULATION OF FLOW AND SHUT DOWN OF SUPPLY	C.W. C	COLD WATER
	ELEVATIONS OR DETAILS ON THE PLUMBING DRAWINGS.	TO FIXTURES.	——————————————————————————————————————	HOT WATER
C. LAVATORY, SINK FITTINGS AND SHOWER ASSEMBLIES SHALL BE LISTED AS "APPROVED" BY THE CALIFORNIA ENERGY COMMISSION.	B. ALL OMISSIONS AND OR CONFLICTS BETWEEN THE VARIOUS ELEMENTS OF THE CONSTRUCTION DOCUMENTS SHALL BE	4. GALVANIZED PIPE AND FITTING SHALL BE USED FOR GAS PIPING WHICH IS EXPOSED TO THE WEATHER.		CONDENSATE DRAIN
1. FITTINGS AND SHOWER HEADS SHALL INCLUDE INTEGRAL FLOW RESTRICTING DEVICES TO LIMIT FLOW AS FOLLOWS:	BROUGHT TO THE ATTENTION OF AND RESOLVED WITH THE			HUT OFF VALVE/ISOLATION
A) FITTINGS - 2.2. GPM MAXIMUM	ARCHITECT PRIOR TO PROCEEDING WITH ANY OF THE AFFECTED WORK.	5. PENETRATIONS OF PIPES, CONDUITS, ETC IN WALLS, FLOORS OR CEILING ASSEMBLIES REQUIRING PROTECTED		
B) SHOWER HEADS - 2.5 GPM MAXIMUM	C. ALL MATERIALS AND WORKMANSHIP SHALL CONFORM TO THE	OPENINGS SHALL BE A TESTED ASSEMBLY.		FLOOR CLEANOUT
D. PUBLIC LAVATORY FITTINGS SHALL BE SELF CLOSING TYPE.	REQUIREMENTS OF UBC AND UPC.	6. LABEL MEDIUM PRESSURE GAS EVERY FIVE FEET.		IOSE-BIBB
ENERGY	D. THE PLUMBING CONSTRUCTION DOCUMENTS REPRESENT THE		0+ P	PE-UP
A. SERVICE WATER HEATING EQUIPMENT AND DOMESTIC HOT WATER PIPING INSULATION SHALL BE LISTED AS "APPROVED" BY THE	PLUMBING AND PIPING SYSTEMS, NOT THE METHOD OF CONSTRUCTION. THE CONTRACTOR SHALL BE RESPONSIBLE		G P	PE-DOWN
CALIFORNIA ENERGY COMMISSION.	FOR ALL LABOR, MATERIALS, EQUIPMENT AND ACCESSORIES			NION
	NECESSARY TO ACHIEVE THE FINISHED SYSTEMS.		P.O.C. P	POINT OF CONNECTION
3. SERVICE WATER HEATING SYSTEM PIPING DOMESTIC HOT WATER SHALL BE INSULATED CONSISTENT WITH THE REQUIREMENTS OF				DETAIL & SHEET NUMBERS
THE CALIFORNIA ENERGY COMMISSION - ENERGY EFFICIENCY	STRUCTURAL ELEMENTS		ABV. A	BOVE
STANDARDS SECTIONS 118 AND 123.	A. NO PIPES, SLEEVES, ETC SHALL BE PLACED IN SLABS, BEAMS		BEL. B	BELOW
C. SERVICE WATER HEATING EQUIPMENT SHALL INCLUDE AUTOMATIC	OR WALLS UNLESS SPECIFICALLY SHOWN OR NOTED, NOR SHALL ANY STRUCTURAL MEMBER BE CUT FOR PIPES.			ZELNG
TEMPERATURE CONTROLS CAPABLE OF ADJUSTMENT FROM THE LOWEST TO THE HIGHEST ACCEPTABLE TEMPERATURE SETTINGS	B. FOR UNDERGROUND PIPING ROUTED AT OR NEAR FOOTINGS OR			inish Loor
FOR THE INTENDED USE AS LISTED IN TABLE 3, CHAPTER 44 OF	GRADE BEAMS - SEE STRUCTURAL DRAWINGS FOR DETAILS.			-LOOK
THE 1991 ASHRAE HANDBOOK, HVAC SYSTEMS AND APPLICATIONS.	ELECTRICAL POWER CONNECTIONS			WERT ELEVATION
D. SERVICE WATER HEATING RECIRCULATION PUMP SHALL INCLUDE TIME CLOCK AND OR AQUA-STAT CONTROL CAPABLE OF	A. FIELD VERIFY AND COORDINATE WITH ELECTRICAL SYSTEMS			YPICAL
AUTOMATICALLY TURNING OFF THE CIRCULATING PUMP WHEN HOT	INSTALLER EXACT ELECTRICAL REQUIREMENTS OF ALL FIRE			ENT THROUGH ROOF
WATER IS NOT REQUIRED.	PROTECTION, PLUMBING PRODUCTS REQUIRING POWER.			AS PIPING
MANDATORY ACCESSIBILITY MEASURES	B. CONFIRM ELECTRICAL VOLTAGES AND LOADS WITH			IOT WATER RETURN
FIXTURES	AVAILABLE VOLTAGES AND LOADS IN ORDER TO ENSURE THAT CAN BE CONNECTED.	PIPE SIZE SCHEDULE	FS FS F	IRE SERVICE
A. ACCESSIBLE PLUMBING FIXTURES SHALL BE INSTALLED IN STRICT	C. ELECTRICAL POWER CONNECTIONS SHALL BE MADE BY	<u>SIZE GPM FT. F.U. FV F.U.</u>	E FD F	LOOR DRAIN
ACCORDANCE WITH CALIFORNIA PLUMBING CODE, 1994 EDITION,	ELECTRICAL SYSTEMS INSTALLER UNDER PROVISIONS OF	1/2" 2		RAN
CHAPTER 15, PLUMBING REQUIREMENTS FOR THE DESIGN SAFETY FOR ACCESSIBILITY.	DMSION 16.	3/4" 4 4	B	ACKFLOW PREVENTER
	EXISTING SITE CONDITIONS	1" 12 16 1-1/4" 20 30 5		XOMPRESSED NATURAL GAS ENGINE OIL
FITTINGS AND TRIM	SITE UNDERGROUND STRUCTURES AND UTILITIES	1-1/2" 32 58 15 2" 55 151 60		0 WEIGHT OIL PIPING
A. EXPOSED P-TRAP ASSEMBLY AND HOT & COLD WATER SUPPLIES				UTOMATIC TRANSMISSION FLUID PIPING
SHALL BE COVERED FOR SAFETY.	A. THE EXISTENCE AND LOCATION OF EXISTING UNDERGROUND STRUCTURES AND UTILITIES SHOWN ON THE CONSTRUCTION	PIPING SIZE FROM CHARTS A-3 AND A-4, 1994 UPC BASED ON A PSY 100 ET MAXIMUM ALLOWARI E PRESSURE DROP AT		
B. THE FORCE REQUIRED TO OPERATE LAVATORY OR SINK FAUCETS SHALL BE NO GREATER THAN 5 LBS. SELF CLOSING FAUCETS	DRAWINGS IS BASED ON EXISTING CONSTRUCTION DOCUMENTS.	4 PSI/ 100 FT. MAXIMUM ALLOWABLE PRESSURE DROP AT MAXIMUM VELOCITY OF 6 FPS.		UBE XOOLANT
SHALL HAVE MINIMUM 10 SECOND CYCLE TIME.	B. ATTENTION IS CALLED TO THE POSSIBLE EXISTING OF OTHER			IEDIUM PRESSURE GAS
CROSS CONNECTION CONTROL MEASURES	UNDERGROUND STRUCTURES AND/OR UTILITIES NOT KNOWN OR IN A LOCATION DIFFERENT FROM THAT SHOWN ON THE			DIFFERENTIAL OIL
PUBLIC WATER SYSTEM	CONSTRUCTION DRAWINGS.			
A. PUBLIC WATER SYSTEM SHALL BE PROTECTED BY AN APPROVED	C. PRECAUTIONARY MEASURES HALL BE TAKEN TO PROTECT FROM			· · · · · · · · · · · · · · · · · · ·
REDUCED PRESSURE PRINCIPLE BACKFLOW PREVENTION DEVICE.	DAMAGE UNDERGROUND STRUCTURES UTILITIES SHOWN ON THE CONSTRUCTION DRAWINGS AND ANY OTHER			
IECHANICAL EQUIPMENT	UNDERGROUND STRUCTURES AND UTILITIES NOT SHOWN.	WATER CAL	_CULATION	
A. MAKE-UP WATER SUPPLIES TO MECHANICAL EQUIPMENT SHALL BE	D. DAMAGED UNDERGROUND STRUCTURES AND OR UTILITIES	PRESSURE A	NALYSIS	
PROTECTED BY AN APPROVED BACKFLOW PREVENTION DEVICE.	SHALL BE REPAIRED AT NO EXPENSE TO THE OWNER.			
TRE RESISTIVE BUILDING MATERIALS	BUILDING SERVICE CONNECTIONS	FIXTURE UNITS (FII) / F.VX DEMAND FLOW (G.P.M.)	1 <u>98 FV</u>	
YPING INSULATION	A. LOCATION AND ELEVATION OF EXISTING BUILDING SEWER,	DEVELOPED LENGTH (FT.)		
	STORM DRAIN AND WATER SERVICE SHALL BE CONFIRMED BY FIELD MEASUREMENTS AND EXPLORATORY EXCAVATION PRIOR	NOTE: FROM 5'-0" OUTSIDE OF BUILDING OR REGULATOR		
A. INSULATION, INSULATION JACKETS, ADHESIVES, TAPES, ETC SHALL HAVE A FLAME SPREAD CLASSIFICATION NOT TO EXCEED 25 AND A	TO THE COMMENCEMENT OF ANY UNDERGROUND PLUMBING	(A) ELEVATION 0.43 X FT.	7	
SMOKE DEVELOPED RATING OF NOT MORE THAN 50 PER UBC STANDARD 8-1 AND AS TESTED BY UNDERWRITERS LABORATORIES.	WORK.	(B) RESIDUAL	<u> </u>	
	B. ALL NEW BUILDING SEWER AND STORM DRAIN LINES SHALL BE	PRESSURE REGULATOR:YESX NO MINIMUM MAIN SUPPLY PRESSURE (P.S.I.)		
MFR UL FILE # CSFM #	THOROUGHLY FLUSHED OF AL FOREIGN MATERIALS PRIOR TO CONNECTION TO THE EXISTING SITE SEWER AND STORM DRAIN	REGULATED PRESSURE (P.S.I.) PRESSURE AVAILABLE (P.S.I.)	50	
CERTAINTEED CORP R6152(N) 2550-018-5 MANVILLE SALES R5760(N) 2550-1014:100	SYSTEM.	CALCULATED ALLOWABLE DROP	· · · · · · · · · · · · · · · · · · ·	
		P.S.I. X 100 /FT. (DEVELOPED LENGTH) P.S.I. / 10 MAXIMUM ALLOWABLE DROP (LBS./100 FT.)	00 FT. <u>4.4</u>	
			· · · · · · · · · · · · · · · · · · ·	
B. INSULATION, INSULATION JACKET, ADHESIVES, TAPES, ETC. SHALL BE APPLIED PER MANUFACTURERS WRITTEN INSTALLATION INSTRUCTIONS.				
BE APPLIED PER MANUFACTURERS WRITTEN INSTALLATION INSTRUCTIONS.				r
BE APPLIED PER MANUFACTURERS WRITTEN INSTALLATION INSTRUCTIONS. HERMAL EXPANSION CONTROL				AS-BUIL T
BE APPLIED PER MANUFACTURERS WRITTEN INSTALL'ATION INSTRUCTIONS. HERMAL EXPANSION CONTROL VATER DISTRIBUTION SYSTEM				AS-BUILT
BE APPLIED PER MANUFACTURERS WRITTEN INSTALLATION INSTRUCTIONS. HERMAL EXPANSION CONTROL VATER DISTRIBUTION SYSTEM A. SERVICE WATER HEATING EQUIPMENT INSTALLATIONS WHICH				Q. dularund
BE APPLIED PER MANUFACTURERS WRITTEN INSTALLATION INSTRUCTIONS. HERMAL EXPANSION CONTROL VATER DISTRIBUTION SYSTEM A. SERVICE WATER HEATING EQUIPMENT INSTALLATIONS WHICH INCLUDE STORAGE TANKS SHALL INCLUDE AN APPROVED LISTED EXPANSION TANK OR OTHER DEVICE DESIGNED FOR INTERMITTENT				Q. dulonund
BE APPLIED PER MANUFACTURERS WRITTEN INSTALLATION INSTRUCTIONS. HERMAL EXPANSION CONTROL VATER DISTRIBUTION SYSTEM A. SERVICE WATER HEATING EQUIPMENT INSTALLATIONS WHICH INCLUDE STORAGE TANKS SHALL INCLUDE AN APPROVED LISTED EXPANSION TANK OR OTHER DEVICE DESIGNED FOR INTERMITTENT OPERATION FOR THERMAL EXPANSION CONTROL. INSTALLATION				Q. duitund Contract No. BUS-443B
BE APPLIED PER MANUFACTURERS WRITTEN INSTALLATION INSTRUCTIONS. HERMAL EXPANSION CONTROL VATER DISTRIBUTION SYSTEM A. SERVICE WATER HEATING EQUIPMENT INSTALLATIONS WHICH INCLUDE STORAGE TANKS SHALL INCLUDE AN APPROVED LISTED EXPANSION TANK OR OTHER DEVICE DESIGNED FOR INTERMITTENT				Q. duittund Contract No. BUS-443B
BE APPLIED PER MANUFACTURERS WRITTEN INSTALLATION INSTRUCTIONS. HERMAL EXPANSION CONTROL VATER DISTRIBUTION SYSTEM A. SERVICE WATER HEATING EQUIPMENT INSTALLATIONS WHICH INCLUDE STORAGE TANKS SHALL INCLUDE AN APPROVED LISTED EXPANSION TANK OR OTHER DEVICE DESIGNED FOR INTERMITTENT OPERATION FOR THERMAL EXPANSION CONTROL. INSTALLATION SHALL CONFORM TO THE REQUIREMENTS OF SECTION 608.3 UPC	D BY DATE			Q. CURTUR Contract NoBUS-443B DateNOV. 2000
BE APPLIED PER MANUFACTURERS WRITTEN INSTALLATION INSTRUCTIONS. HERMAL EXPANSION CONTROL VATER DISTRIBUTION SYSTEM A. SERVICE WATER HEATING EQUIPMENT INSTALLATIONS WHICH INCLUDE STORAGE TANKS SHALL INCLUDE AN APPROVED LISTED EXPANSION TANK OR OTHER DEVICE DESIGNED FOR INTERMITTENT OPERATION FOR THERMAL EXPANSION CONTROL. INSTALLATION SHALL CONFORM TO THE REQUIREMENTS OF SECTION 608.3 UPC 1994 EDITION.	MS 12/18/98		AVENUE DIVISION	Q. CULETUR Contract No. BUS-443B
BE APPLED PER MANUFACTURERS WRITTEN INSTALLATION INSTRUCTIONS. HERMAL EXPANSION CONTROL VATER DISTRIBUTION SYSTEM A. SERVICE WATER HEATING EQUIPMENT INSTALLATIONS WHICH INCLUDE STORAGE TANKS SHALL INCLUDE AN APPROVED LISTED EXPANSION TANK OR OTHER DEVICE DESIGNED FOR INTERMITTENT OPERATION FOR THERMAL EXPANSION CONTROL. INSTALLATION SHALL CONFORM TO THE REQUIREMENTS OF SECTION 608.3 UPC 1994 EDITION. DESIGNE	MS 12/18/98		AVENUE DIVISION ITENANCE FACILITY	Q. CULTUR Contract NoBUS-443B DateNOV. 2000
BE APPLED PER MANUFACTURERS WRITTEN INSTALLATION INSTRUCTIONS. HERMAL EXPANSION CONTROL WATER DISTRIBUTION SYSTEM A. SERVICE WATER HEATING EQUIPMENT INSTALLATIONS WHICH INCLUDE STORAGE TANKS SHALL INCLUDE AN APPROVED LISTED EXPANSION TANK OR OTHER DEVICE DESIGNED FOR INTERMITTENT OPERATION FOR THERMAL EXPANSION CONTROL. INSTALLATION SHALL CONFORM TO THE REQUIREMENTS OF SECTION 608.3 UPC 1994 EDITION. DESIGNE Ders, Inc.	MS 12/18/98 BY B/TW 12/18/98 D BY	BUS MAIN	ITENANCE FACILITY	Q, CULTUR Contract NoBUS-443B DateNOV. 2000
BE APPLED PER MANUFACTURERS WRITTEN INSTALLATION INSTRUCTIONS. HERMAL EXPANSION CONTROL WATER DISTRIBUTION SYSTEM A. SERVICE WATER HEATING EQUIPMENT INSTALLATIONS WHICH INCLUDE STORAGE TANKS SHALL INCLUDE AN APPROVED LISTED EXPANSION TANK OR OTHER DEVICE DESIGNED FOR INTERMITTENT OPERATION FOR THERMAL EXPANSION CONTROL. INSTALLATION SHALL CONFORM TO THE REQUIREMENTS OF SECTION 608.3 UPC 1994 EDITION. DESIGNE Ders, Inc.	MS 12/18/98 BY B/TW 12/18/98 D BY MK 12/18/98 Metropolitan Transit Development	Board Bus MAIN		Q. CURTUR Contract NoBUS-443B DateNOV. 2000 SCALE NONE MTDB CONTRACT NO.

WATE

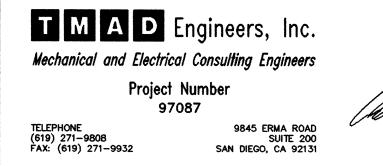

Att.A, AI 24, 09/15/22

	DESCRIPTION		MOUNTIN		MIN. ROUG	-		TRAP		E	BASED ON	I MANUF/	ACTURER	& MOD	EL NO.						
				W	V	HW	CW		FIXTURE	STANDARD			SUPPORT	г	FLI	JSH VALVE	e/Fitting	REMARKS			
	WATER CLOSET		WALL	4"	2"	-	1-1/2"	NT.	2257.103 AFWALL I	EL 1.6	J 2	JAY R SM 210/230	ITTH		SLO	DAN #111		10	1.6 GAL.	/FLUSH	
	WATER CLOSET (F	IANDICAPPED)	WALL	4"	2"		1-1/2"	NT	2257.103 AFWALL I		2	Jay R SM 210/230	111H		SLO	DAN #111		4610	1.6 GAL.	/FLUSH	
	UFINAL.		WALL	2"	2"	Aut any sep	3/4"	NT.	AMERICAN 6541.132 ALLBROC	istandard K 1.0	J	Jay R. SM 537	AITT H		SL.(186				1.0 GAL.	/FLUSH	
	URINAL (HANDICAF	PED)	WALL	2"	2"		3/4"	NT.	AMERICAI 6541.132 ALLBROO	I STANDARD K 1.0	J	JAY R. SN 537	AITTH		SL.(186				1.0 GAL.	/FLUSH	
	LAVATORY (HANDI PUBLIC	CAPPED)	WALL	2"	1-1/2"	1/2"	1/2"	1-1/4" X 1-1/2"		STANDARD	10	JAY R. SM 700	AITT H		SM S-6	MONS 0-H		1257	8		
	ELECTRIC WATER	COOLER	WALL	2"	1-1/2"		1/2"	NT	SUNROC NWCA-8			AOUNTING PLATE	3	******				911			
	SEMI CIRCULAR		FLOOR	2"	1-1/2"	1/2"	1/2"	1-1/4" X 1-1/2"	ACOFIN 3413-DO-1	-G-MXT-SPX	-							3 STATION MU			
	SEMI CIRCULAR		FLOOR	2"	1-1/2"	1/2"	1/2"	1-1/4" X 1-1/2"	ACORN 3434-ADA	-H-FG-SPX	-							4 STATION MU	LTI-LAV		
	SERVICE SINK		FLOOR	3"	2"	1/2"	1/2"	3"	AMERICAN FLORWEL 7741.000	STANDARD					1	ERICAN ST 4.111 & 779					
+	<u>KITCHEN SINK</u> (DBL COMP)		WALL	2"	1-1/2"	1/2"	1/2"	1-1/4" X 1-1/2"	"JUST" VDL-1933-	B-GR					1	IICAGO" 7 ST J- 35F S					
	EMERGENCY EYEV AND SAFETY SHO		FLOOR	2"	1-1/2"	-	1-1/4"	1-1/4" X 1-1/2"		EQUIPMENT	-										
	EMERGENCY EYEV	VASH	WALL	2"	1-1/2"	-	1/2"	1-1/4" X 1-1/2"	GUARDIAN GBF-1721	EQUIPMENT		NCLUDE ST									
	SHOWER		FLOOR/WA	LL 2"	1-1/2"	1/2"	1/2"	2"	PRE-FAB SPECIFIE	HOWER UNIT D BY ARCH	r - ITTECT				57A 5-9	MONS 6-1-131-X					
	SHOWER HANDICA	PPED	FLOOR/WA	11 2"	1-1/2"	1/2"	1/2"	2"		HOWER UNIT D BY ARCH					SYA S-9	MONS 6-300-B24	4-X-V-L				
	TANK TYPE POWER VENTED	JAN. ROOM	DOMESTIC	WATER	35 GAL	60	06 ● 0^ F	NATURA	AL 62	5,000	8"	1-1/2"	1-1/2"	f "	· 1	195 LBS	LOCHINVAR CNR-625-065-DF9 TJERNLUND IPS 150	5 WITH 95-1016 RELAY	120 VOL1	ARMSTRONG MODEL 30 EXPANSIO TS REQUIRED TRIC DRAFT INDUCER (IN-LINE)	ON TANK (4.4 GALLONS)
\bigcirc			I	L	Alf - Alf Constant Second Second Second Second Second Second			1	L				I		I						
	DESCRIPTION		ROUGH-IN/CONN. V HW CW	OTHER	TRAP	MANUE	BASED			REMARKS											
	HOSE BIBB		3/4"			ACORN 8121				HOSE BIE	BB WITH VA	ACUUM B	REAKER	******							
	FLOOR DRAIN	2"	2"	VIA LAVATORY	2"	JAY R. 9 2005-A	SMITH			DUCO C/ HEAD	AST-IRON I	BODY WI	TH FLAS	HING CO	OLLAR AN	ID ADJUST	TABLE STRAINER				
	ROOF DRAIN	4"			ani ani	JAY R. 9 1070-CI	SMITH D-C			DUCO CA WITH CAS	AST-IRON I ST-IRON D	BODY FL OME, UN	ASHING (DERDECI	CLAMP K CLAM	AND GRA	VEL STOP	> ,				
	OVERFLOW DRAIN	4"				JAY R. 9 1080-CI	SMITH D-CIS-C				AST-IRON I ST-IRON D										
	FLOOR DRAIN	4"				JAY R. 8 2120	SMITH				AST-IRON I ON TRACTO			COLLAF	R WITH		***********				
	ER HEAT	ing sys	STEM F	RECIR	CUL		DN F	PUMF	∋ .			A									
	DESCRIPTION		LOCATION	SERVICE		FLU	ID I IP	FLOW GPM	TOTAL	CONNE SUCTION	ECTIONS DISCHA	RGE		ELECT OLT	PH PH	Hz	CONTROLS	OVERALL DIMENSION	MOUNTING	BASED ON: MANUFACTURER & MODEL	REMARKS
	CIRCULATING PUMI	>	JAN ROOM	DOMESTIC	WATER	120*	F	-	-	3/4"	3/4'	*	1/6	115	SINGLE	60	AQUA-STAT	13-3/4"x6-1/2"	IN-LINE	BELL AND GOSSETT SERIES 100	BRONZE
						_															

10:
/98
12/18/98
\787PSCH1.DWG
/MPE/
97087

	CO	NSTRUCTION CHANGE TABLE		- • •	
CHANGE	DATE	SHEET NUMBERS REVISED OR ADDED THIS CHANGE	T M A D Mechanical and Electrica	•	PROFESSION
			Project	•••	E CARDON CONTRACTOR
			97(TELEPHONE		
			(619) 271–9808 FAX: (619) 271–9932	SUITE 200 SAN DIEGO, CA 92131	THILLING

			RE	MARKS
R & MODEL NO.				
Π	FLUSH VALVE/FITTING	REMARKS		THE HEIGHT OF ACCESSIE
	SLOAN #111	10 1.6 GAL/FLUSH	(2) F	MAXIMUM MEASURED TO T PROVIDE HANDY-SHELD I
	SLOAN #111	4 6 10 1.6 GAL/FLUSH	\sim	PLUMBEREX SPECIALTY PF NOT USED
	SLOAN 186-1	1.0 GAL/FLUSH	\sim 1	NATER CLOSET CONTROL NOT REQUIRE TIGHT GRAS CONTROLS FOR THE FLUS
	SLOAN 186-1	1.0 GAL/FLUSH	(F	OF TOLLET AREAS, NO MO FORCE REQUIRED TO ACT 5 LBS.
	SYMMONS S-60-H	12578	\smile (HOT WATER AND DRAIN PH DTHERWISE COVERED. TH
		911	6	INDER LAVATORIES. THE HEIGHT OF ACCESSIE NCHES AND A MAXIMUM O
		3 STATION MULTI-LAV	1 (7) F	FOILET SEAT. PROVIDE "AMERICAN STAN
		4 STATION MULTI-LAV) L (8) F	AVATORY IN ORDER TO C FAUCET CONTROLS AND (
	AMERICAN STANDARD 8344.111 & 7796.176			ONE HAND AND SHALL NO OF THE WRIST. THE FORC OFFERTER THAN 5 LBS. LE
	"CHICAGO" 786-FC JUST J-35FS		8	CONTROLLED MECHANISM SELF-CLOSING VALVES AF AT LEAST 10 SECONDS.
			\smile v	DRINKING FOUNTAIN BUBBL MHICH ARE EASILY OPERA HAND-OPERATED LEVER 1
			F	FRONT OF THE FOUNTAIN, DRINKING FOUNTAIN, ETC. MITHIN 6 INCHES OF THE F
	SYMMONS S-96-1-131-X		E	SHALL BE A MAXIMUM OF SUBBLERS SHALL BE SUBS DRINKING FOUNTAINS.
	SYMMONS S-96-300-B24-X-V-L		\sim	ROVIDE "OLSONITE" 195 1 ELECTRICAL DATA: 115 VOI
				LEV INVAL DATA: 18 VO

	DESIGNED BY	DATE	
	BM	2/18/98	
	DRAWN BY		
/	TW/	12/18/98	
	CHECKED BY		
5	MK	12/18/98	Metropolitan Transit Development Board
	MTDB PRJ. ENG.		1255 Imperial Avenue, Suite 1000, San Diego, Ca. 92101-7490 (619)231

•

KS	
F ACCESSIBLE LAVATORIES SHALL BE 34 INCHES FURED TO THE TOP OF THE LAVATORY FROM THE FLOOR. Y-SHIELD INSULATION KIT MANUFACTURED BY ECIALTY PRODUCTS.	
T CONTROLS SHALL BE OPERABLE WITH ONE HAND, AND SHALL IGHT GRASPING, PINCHING OR TWISTING OF THE WRIST. IT THE FLUSH VALVES SHALL BE MOUNTED ON THE WIDE SIDE IAS, NO MORE THAN 44 INCHES ABOVE THE FLOOR. THE ED TO ACTIVATE CONTROLS SHALL BE NO GREATER THAN	
D DRAIN PIPES UNDER LAVATORIES SHALL BE INSULATED OR VERIED. THERE SHALL BE NO SHARP OR ABRASIVE SURFACES RIES.	
ACCESSIBLE WATER CLOSETS SHALL BE A MINIMUM OF 17 MAXIMUM OF 19 INCHES MEASURED TO THE TOP OF THE	
IICAN STANDARD" 7723.018 GRID DRAIN FOR WHEELCHAIR RDER TO COMPLY WITH ADA REQUIREMENTS.	
IOLS AND OPERATING MECHANISMS SHALL BE OPERABLE WITH 9 SHALL NOT REQUIRE TIGHT GRASPING, PINCHING OR TWISTING THE FORCE REQUIRED TO ACTIVATE CONTROLS SHALL BE NO 15 LBS. LEVER OPERATED, PUSH TYPE, AND ELECTRONICALLY MECHANISMS ARE EXAMPLES OF ACCEPTABLE DESIGNS. VALVES ARE ALLOWED IF THE FAUCET REMAINS OPEN FOR ICONDS.	
TAIN BUBBLE DEVICES SHALL BE ACTIVATED BY CONTROLS SILY OPERATED BY A HANDICAPPED PERSON SUCH AS A ED LEVER TYPE CONTROL LOCATED WITHIN 6 INCHES OF THE FOUNTAIN, A PUSH BAR CONTROL ALONG THE FRONT OF THE TAIN, ETC. BUBBLER OUTLET ORIFICES SHALL BE LOCATED IS OF THE FRONT OF STUDENT DRINKING FOUNTAINS AND XIMUM OF 31 INCHES OFF THE FLOOR, WATER STREAMS FROM LL BE SUBSTANTIALLY PARALLEL TO THE FRONT EDGE OF TAINS.	
NITE" 195 TOILET SEAT	
ATA: 115 VOLTS, SINGLE PHASE, 1/5 HORSEPOWER.	

HOSE REEL SCHEDULE						
MARK	SERVICE					
R-1 R-2	(2) CA, (1) LUBE, (1) COOLANT, (1) ATF, (1) 40 WT. OIL, (1) CNG OIL, (1) DIFFERENTIAL OIL (1) CA, (1) LUBE, (1) COOLANT (1) 40 WT. OIL, (1) ATF (1) CNG OIL					
R-3	(1) CA, (1) LUBE					
NOTE: PROVIDE 75 FEET OF HOSE FOR REELS ON THE SOUTH SIDE OF BAYS AND 50 FEET OF HOSE FOR REELS ON THE NORTH SIDE BAYS.						

	BUILT
Contro	BUS-443B
Date _	NOV. 2000

SCALE




IMPERIAL AVENUE DIVISION BUS MAINTENANCE FACILITY


PLUMBING SCHEDULES

MTDB CONTRACT NO. BUS-443B DRAWING NO. SHEET NO. P-2 69


NONE

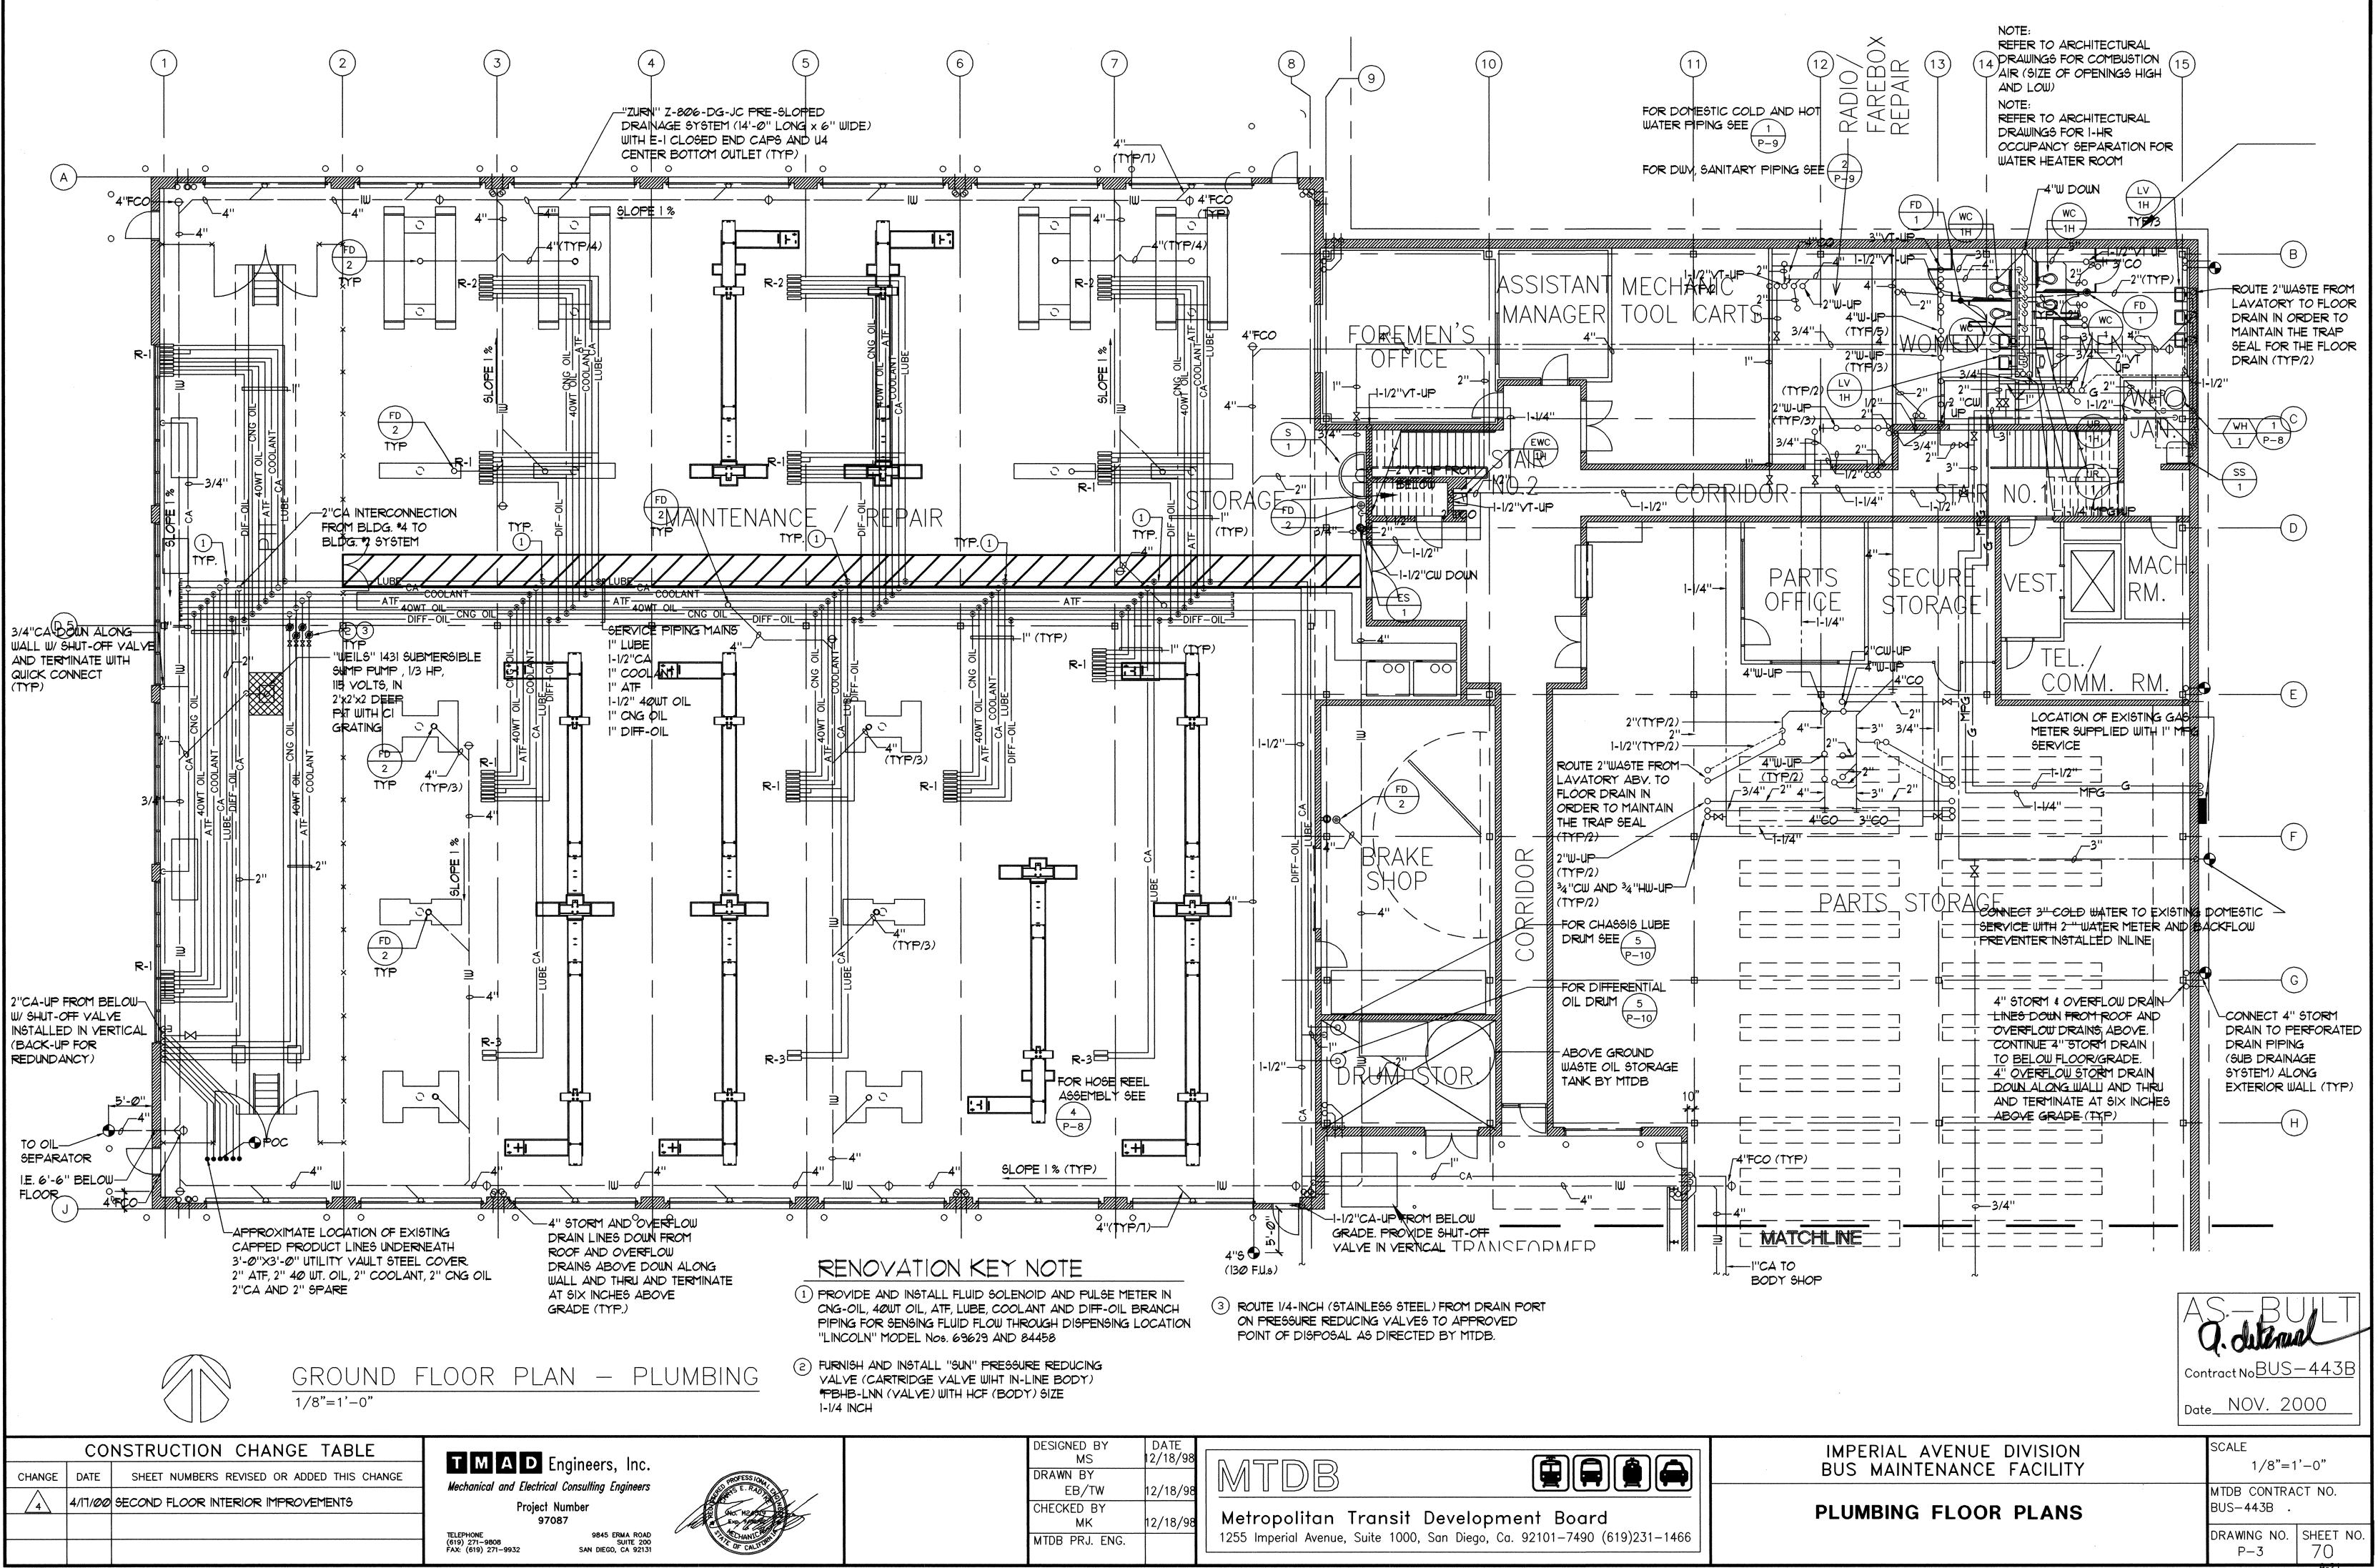


Met	ropol	itan (Trar	nsit	Dev	/elop	me	ent	Board	d	
1255	Imperial	Avenue,	Suite	1000,	San	Diego,	Ca.	9210	1-7490	(619)	231-

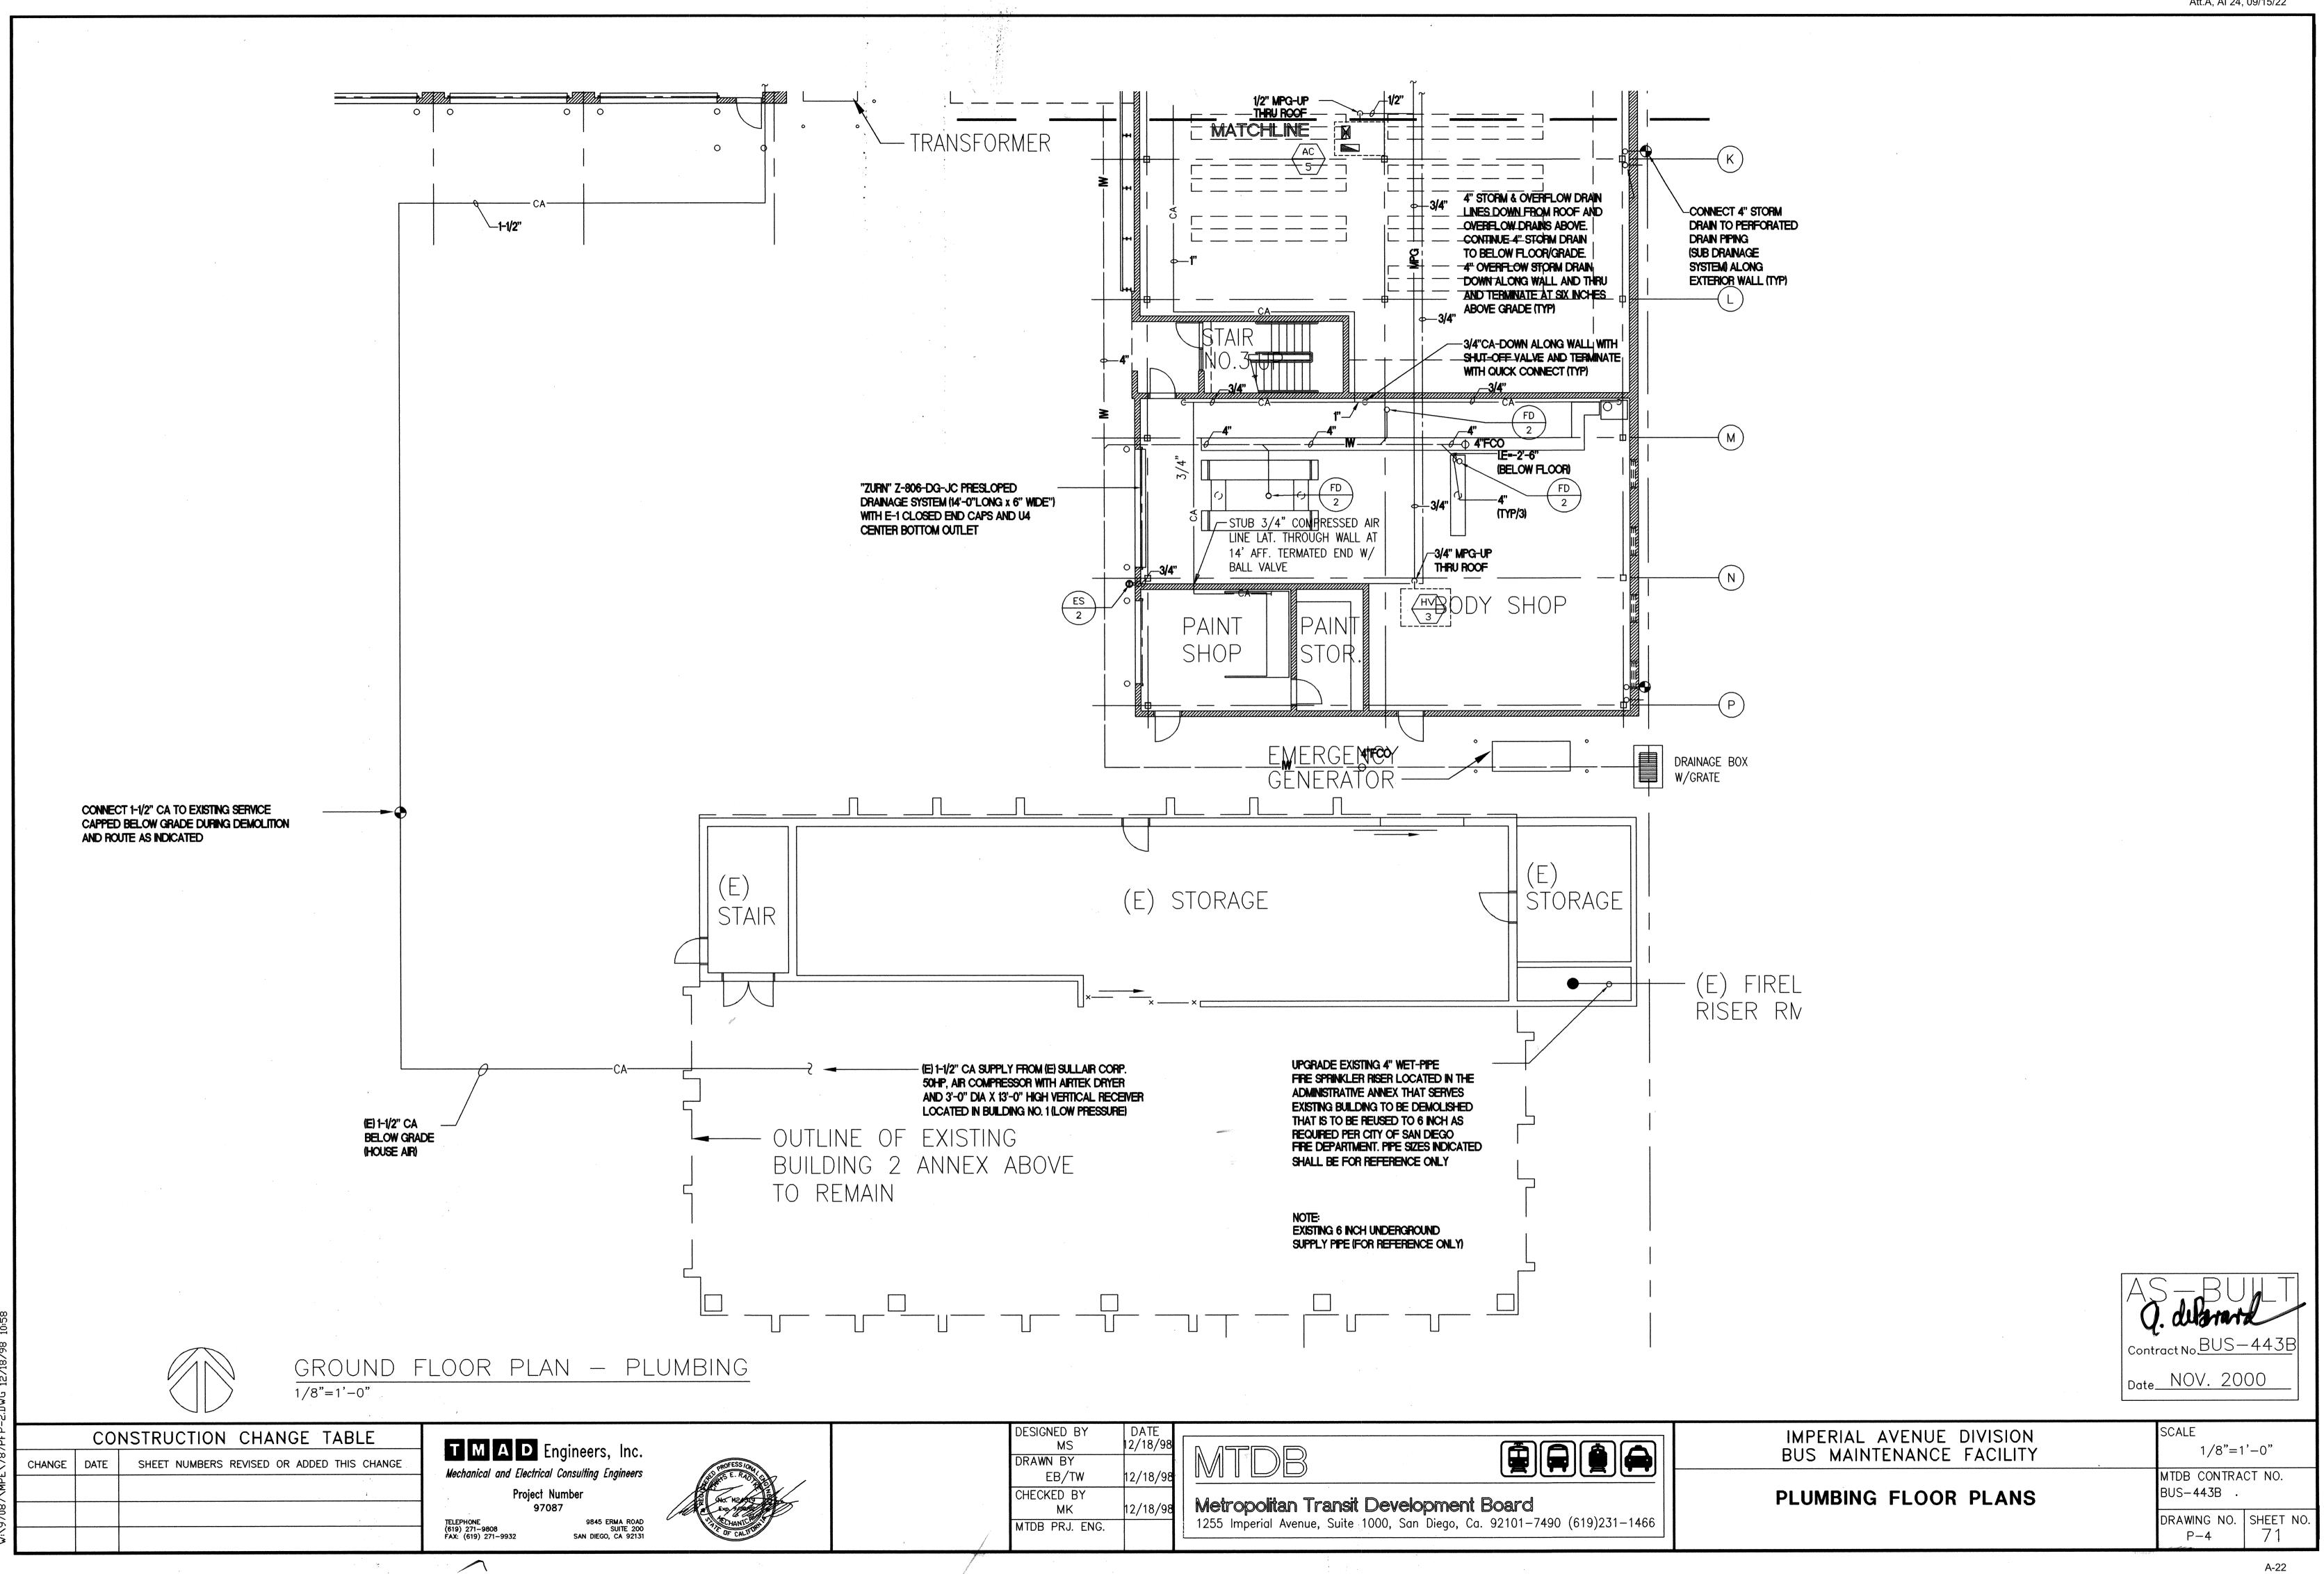

97087\MPE\787PFP-2.DVG 12/18/98

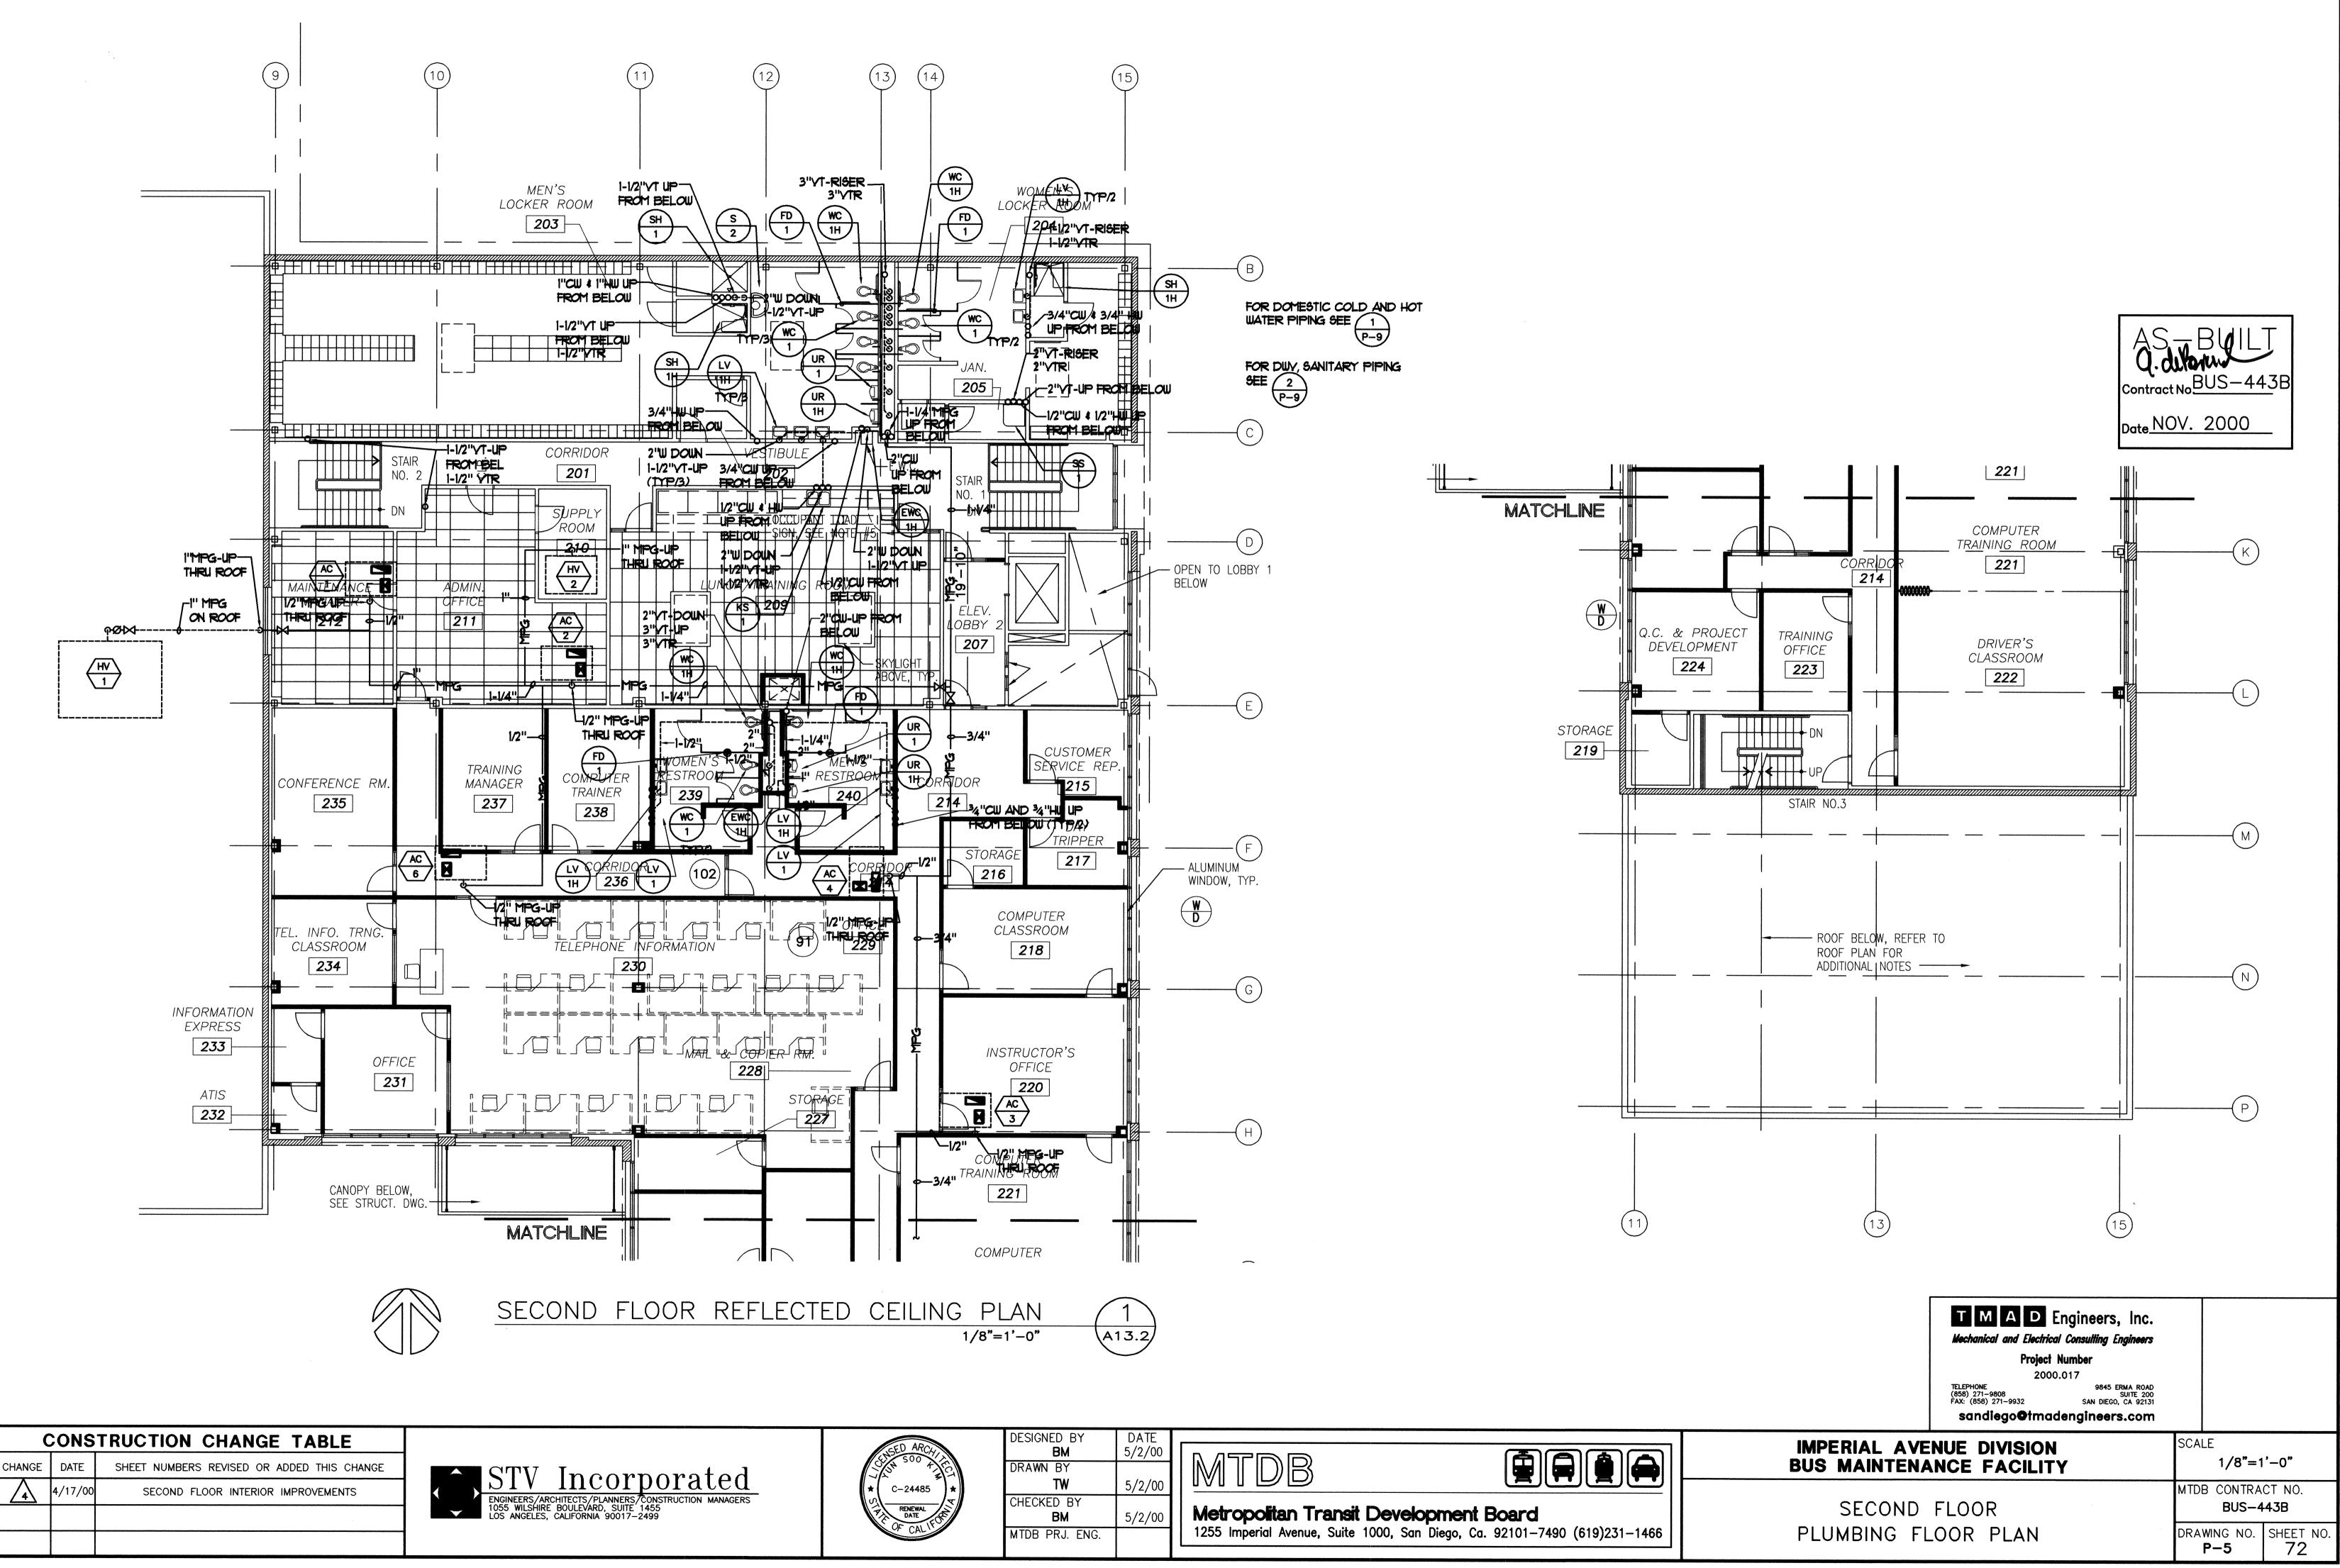

DESIGNED BY	DATE	
BM	5/2/00	
DRAWN BY		
TW	5/2/00	
CHECKED BY		Adatase offen Treenet Devel
BM	5/2/00	Metropolitan Transit Develo
MTDB PRJ. ENG.		1255 Imperial Avenue, Suite 1000, San

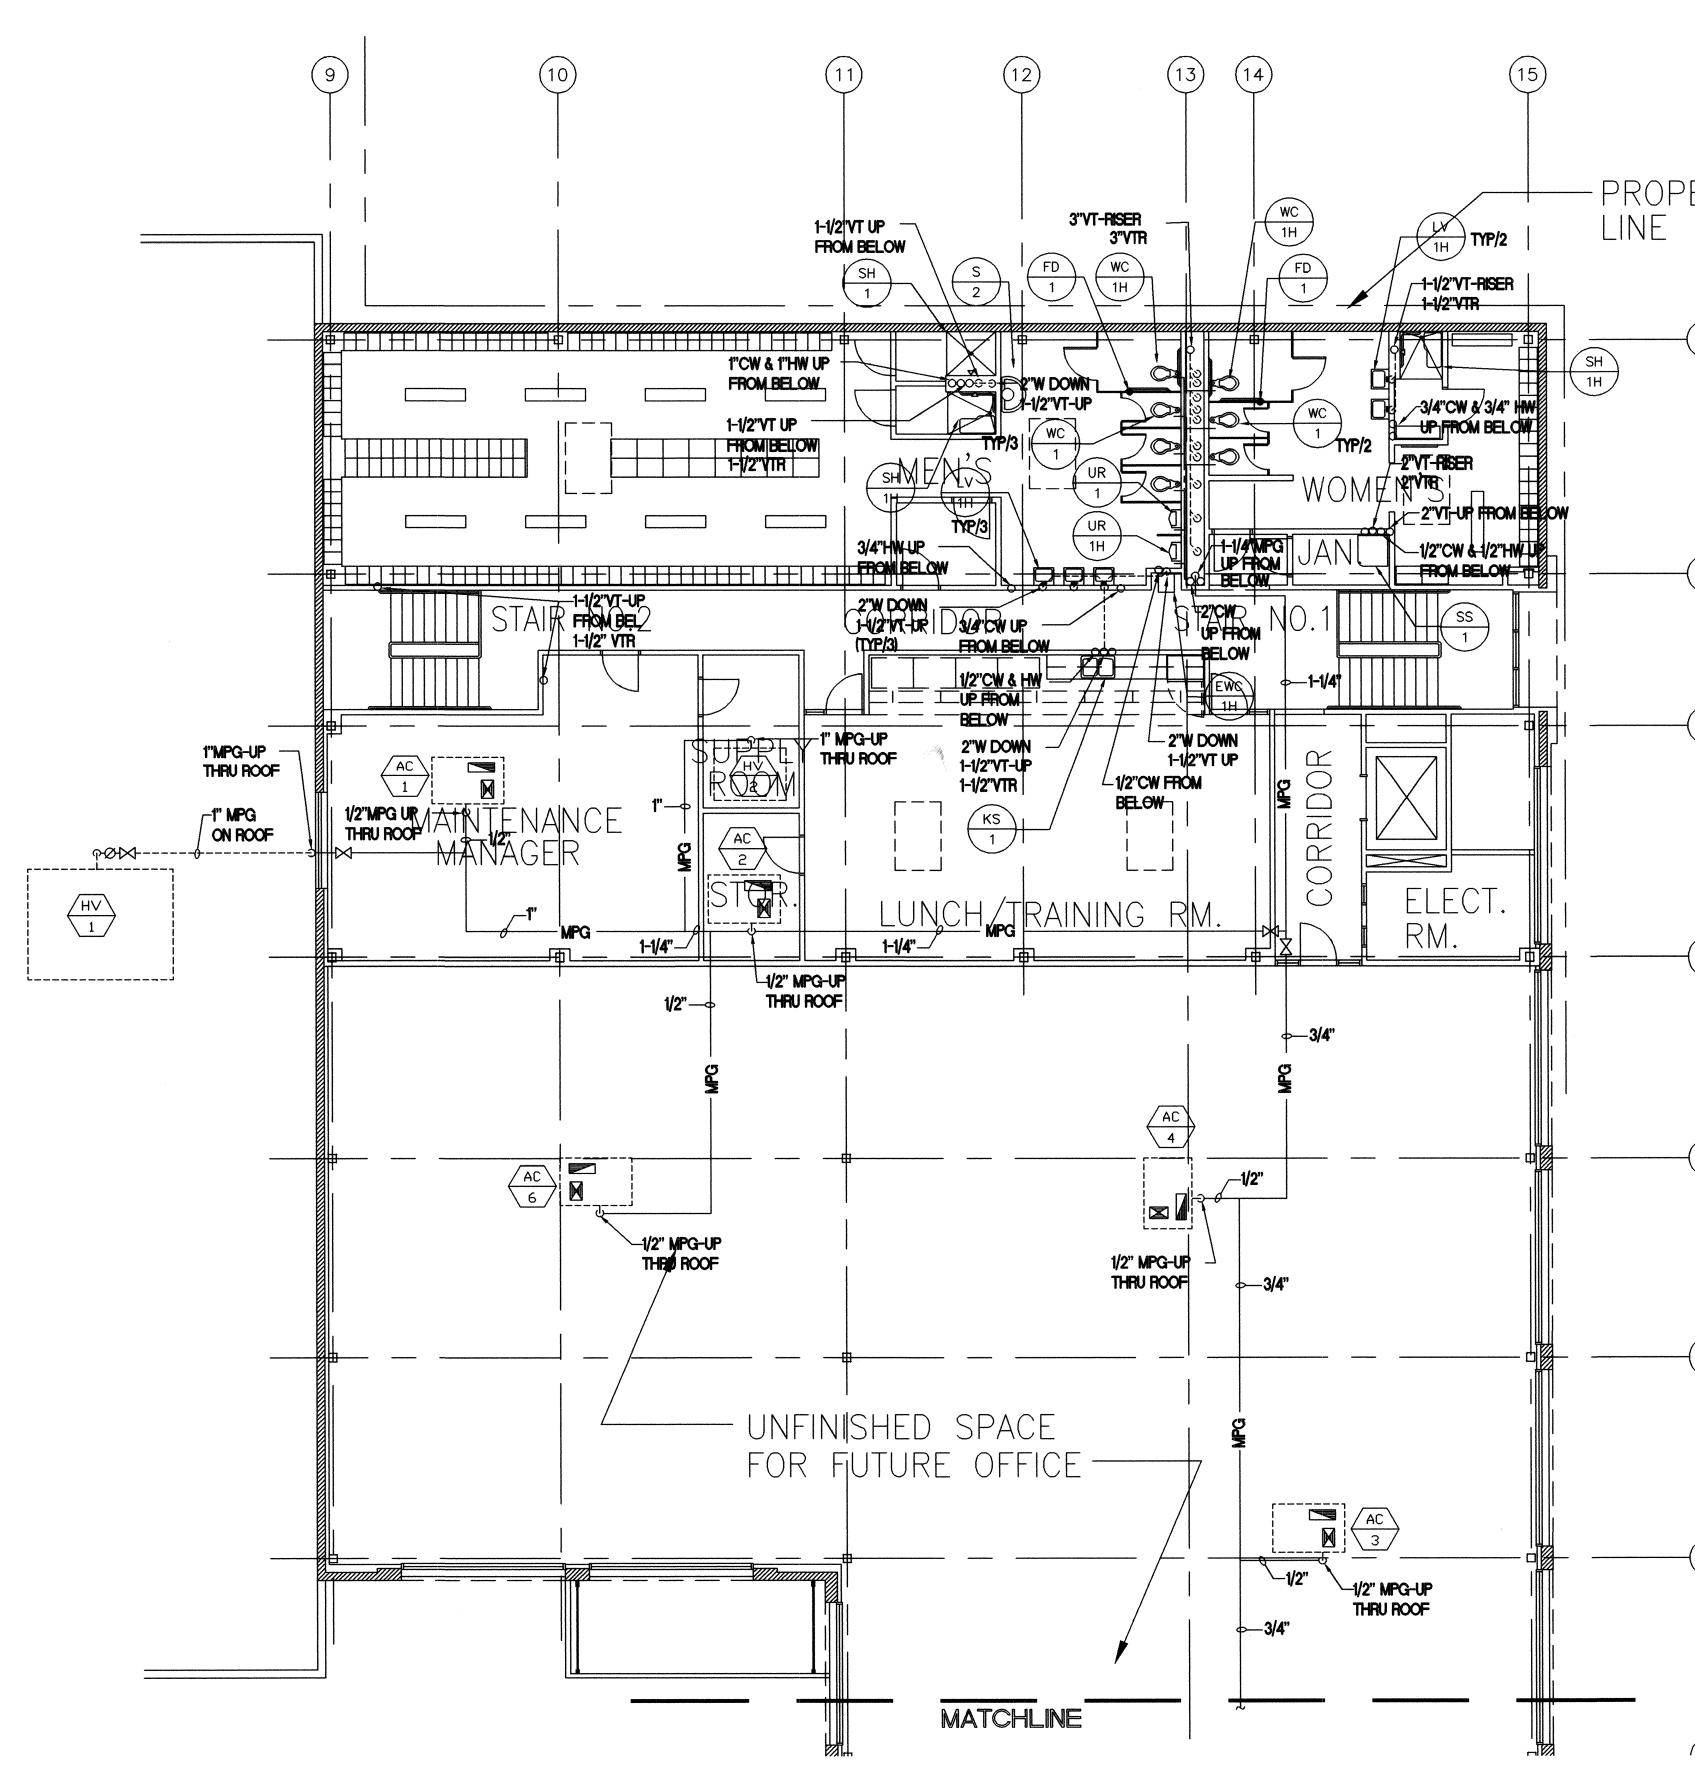




SECOND FLOOR PLAN - PLIMBING 1/8"=1'-0"

	CO	NSTRUCTION CHANGE TABLE	TMAD	naineere Ine	
HANGE	DATE	SHEET NUMBERS REVISED OR ADDED THIS CHANGE	Mechanical and Electrica		PROFESS IONA
			Project	•••	
			970 TELEPHONE	9845 ERMA ROAD	Exp. Suseria
			(619) 271–9808 FAX: (619) 271–9932	SUITE 200 SAN DIEGO, CA 92131	THE OF CALIFOR

. /		CHECKED BY	DATE 12/18/98 12/18/98 12/18/98	
-----	--	------------	------------------------------------------	--


		Att.A, At 24, 09/15/22
PERTY		
B		
FOR DOMESTIC COLD AN WATER PIPING SEE		
Ň	-9	
FOR DWV, SANITARY PIPIN SEE (2) (P-9)	G	
-(c)		
- D		
-(E)		
\bigcirc		
F		
-(G)		
-(6)		
—(H)		
\sim		
		AS-BUILT Q. dularant Contract No. <u>BUS-443B</u>
		Contract No <u>BUS-443B</u>
		DateNOV. 2000
		SCALE
	IMPERIAL AVENUE DIVISION BUS MAINTENANCE FACILITY	1/8"=1'-0"
	PLUMBING FLOOR PLANS	MTDB CONTRACT NO. BUS-443B
1-1466		DRAWING NO. SHEET NO. $P-5$ 72

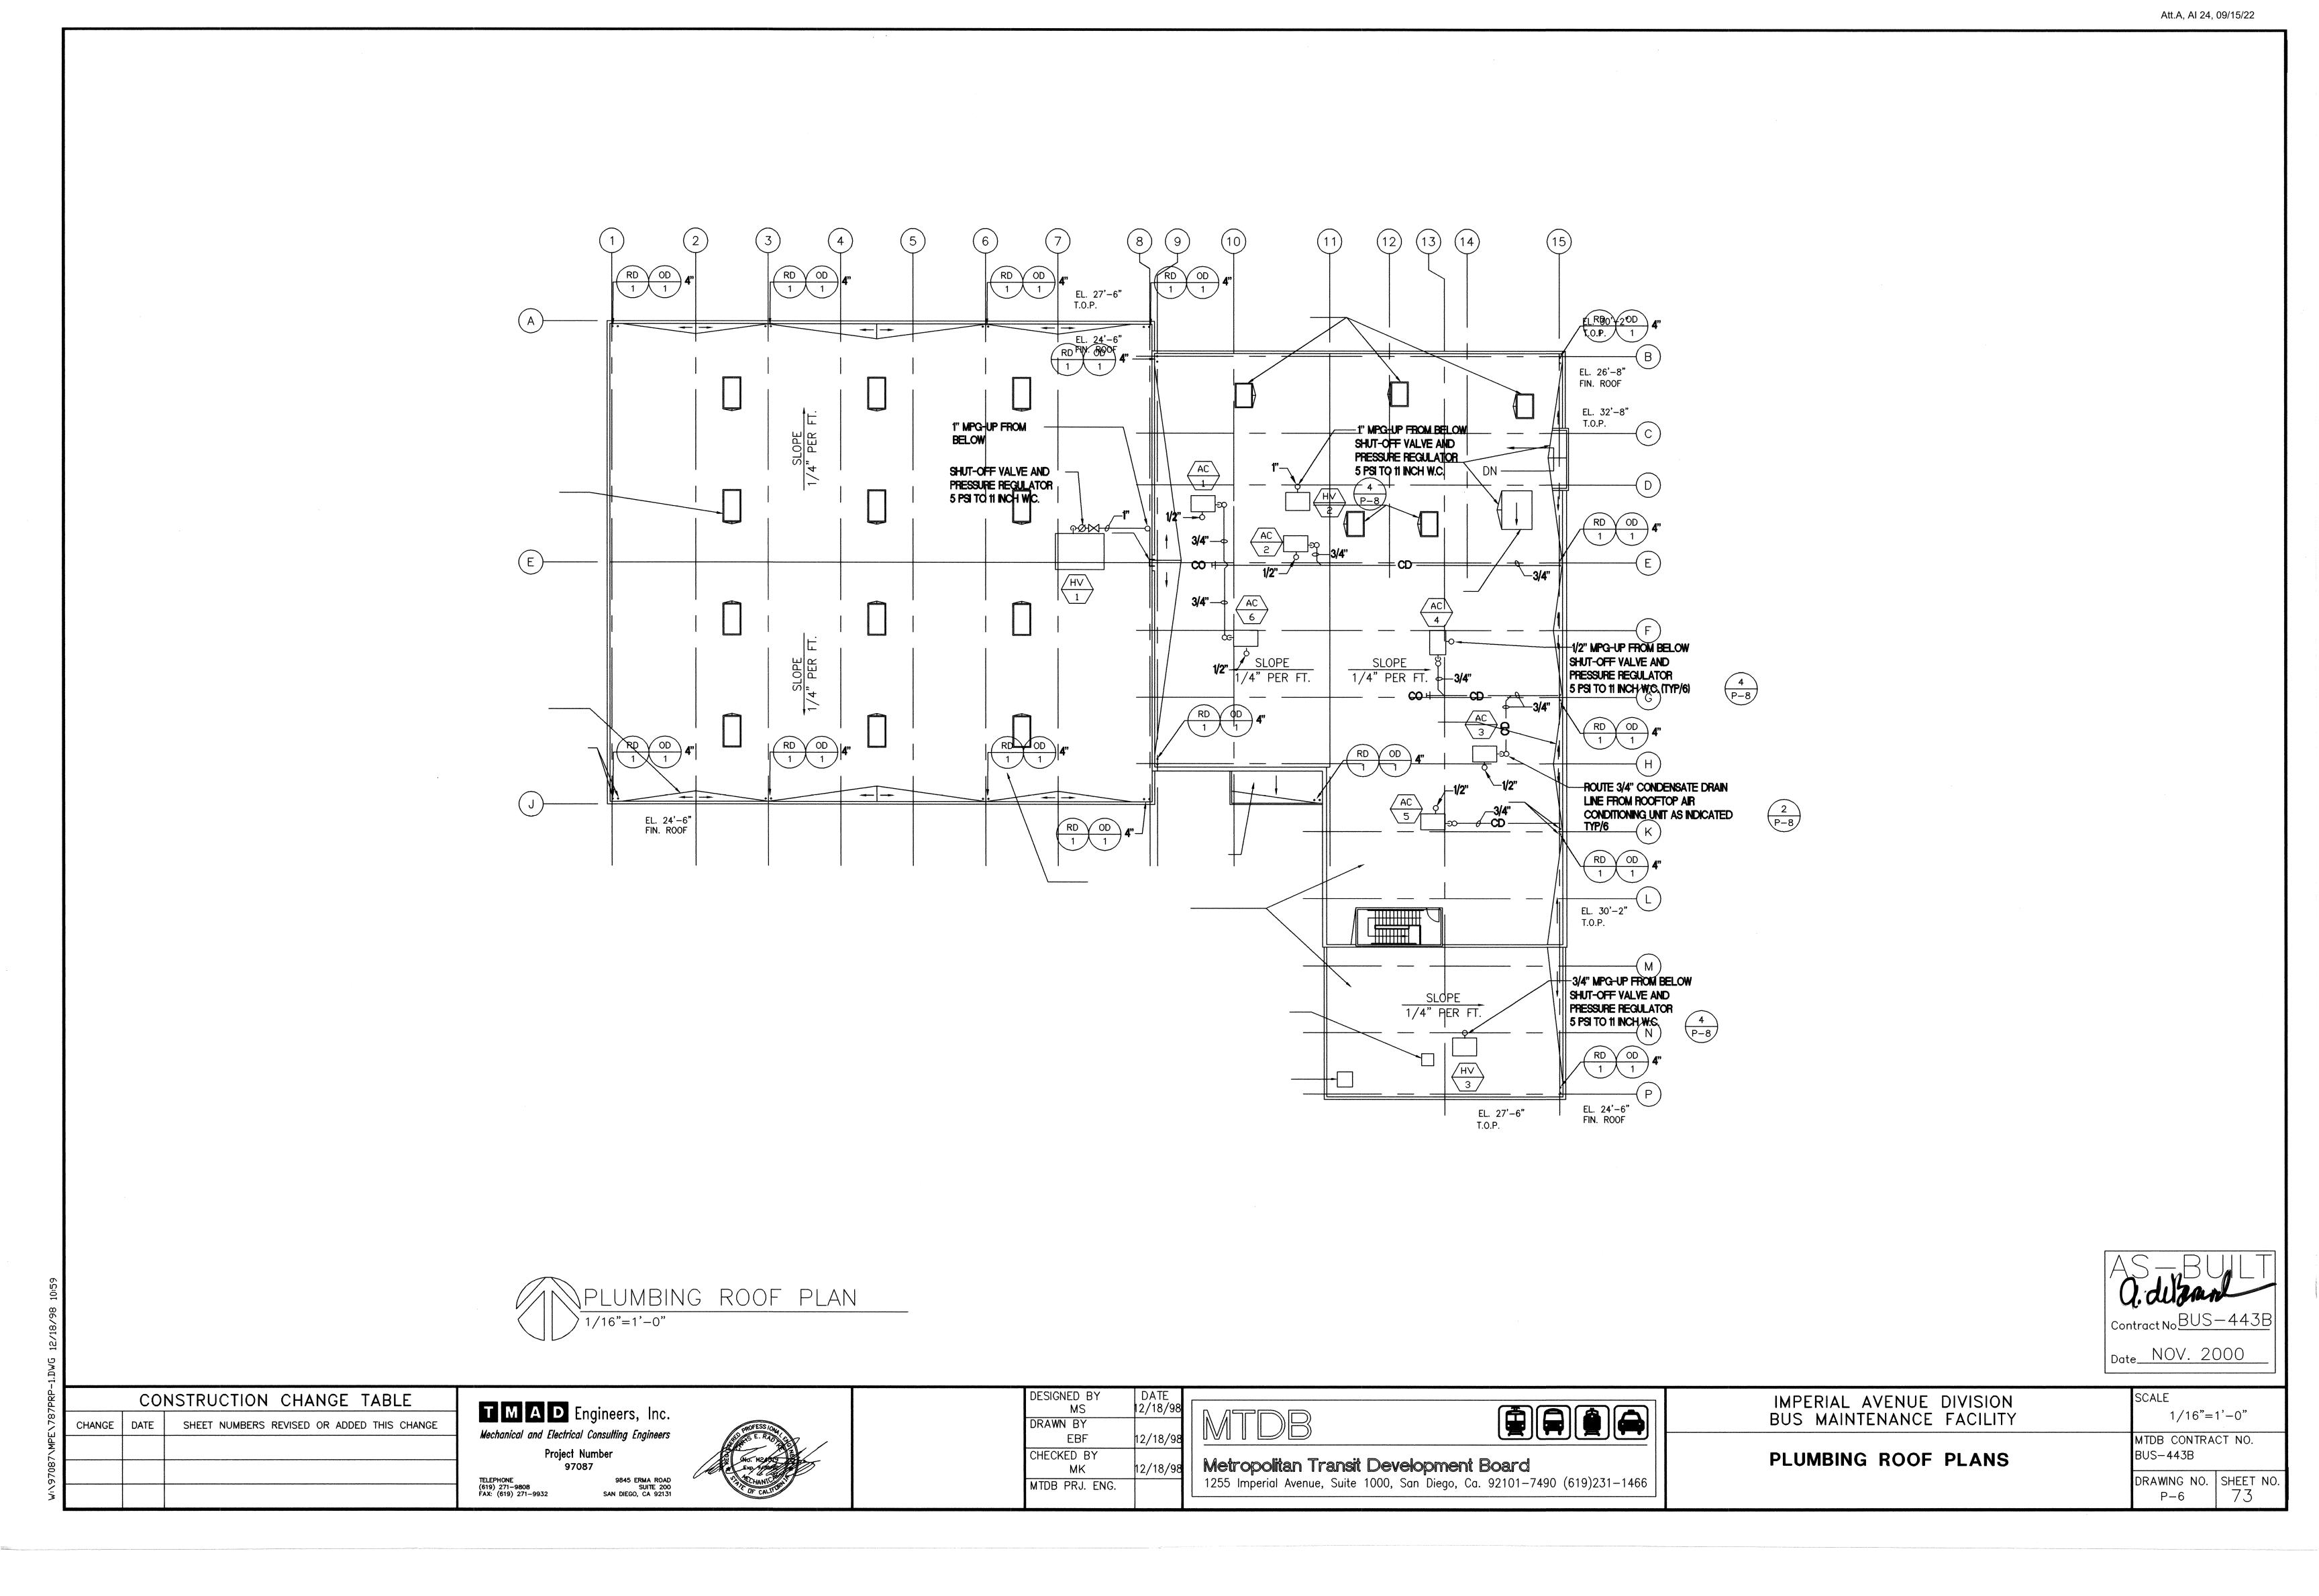


TMAD	NSTRUCTION CHANGE TABLE	CO	
Mechanical and Electric	SHEET NUMBERS REVISED OR ADDED THIS CHANGE	DATE	CHANGE
Project			
97 TELEPHONE (619) 271–9808			
(619) 271-9808 FAX: (619) 271-9932			





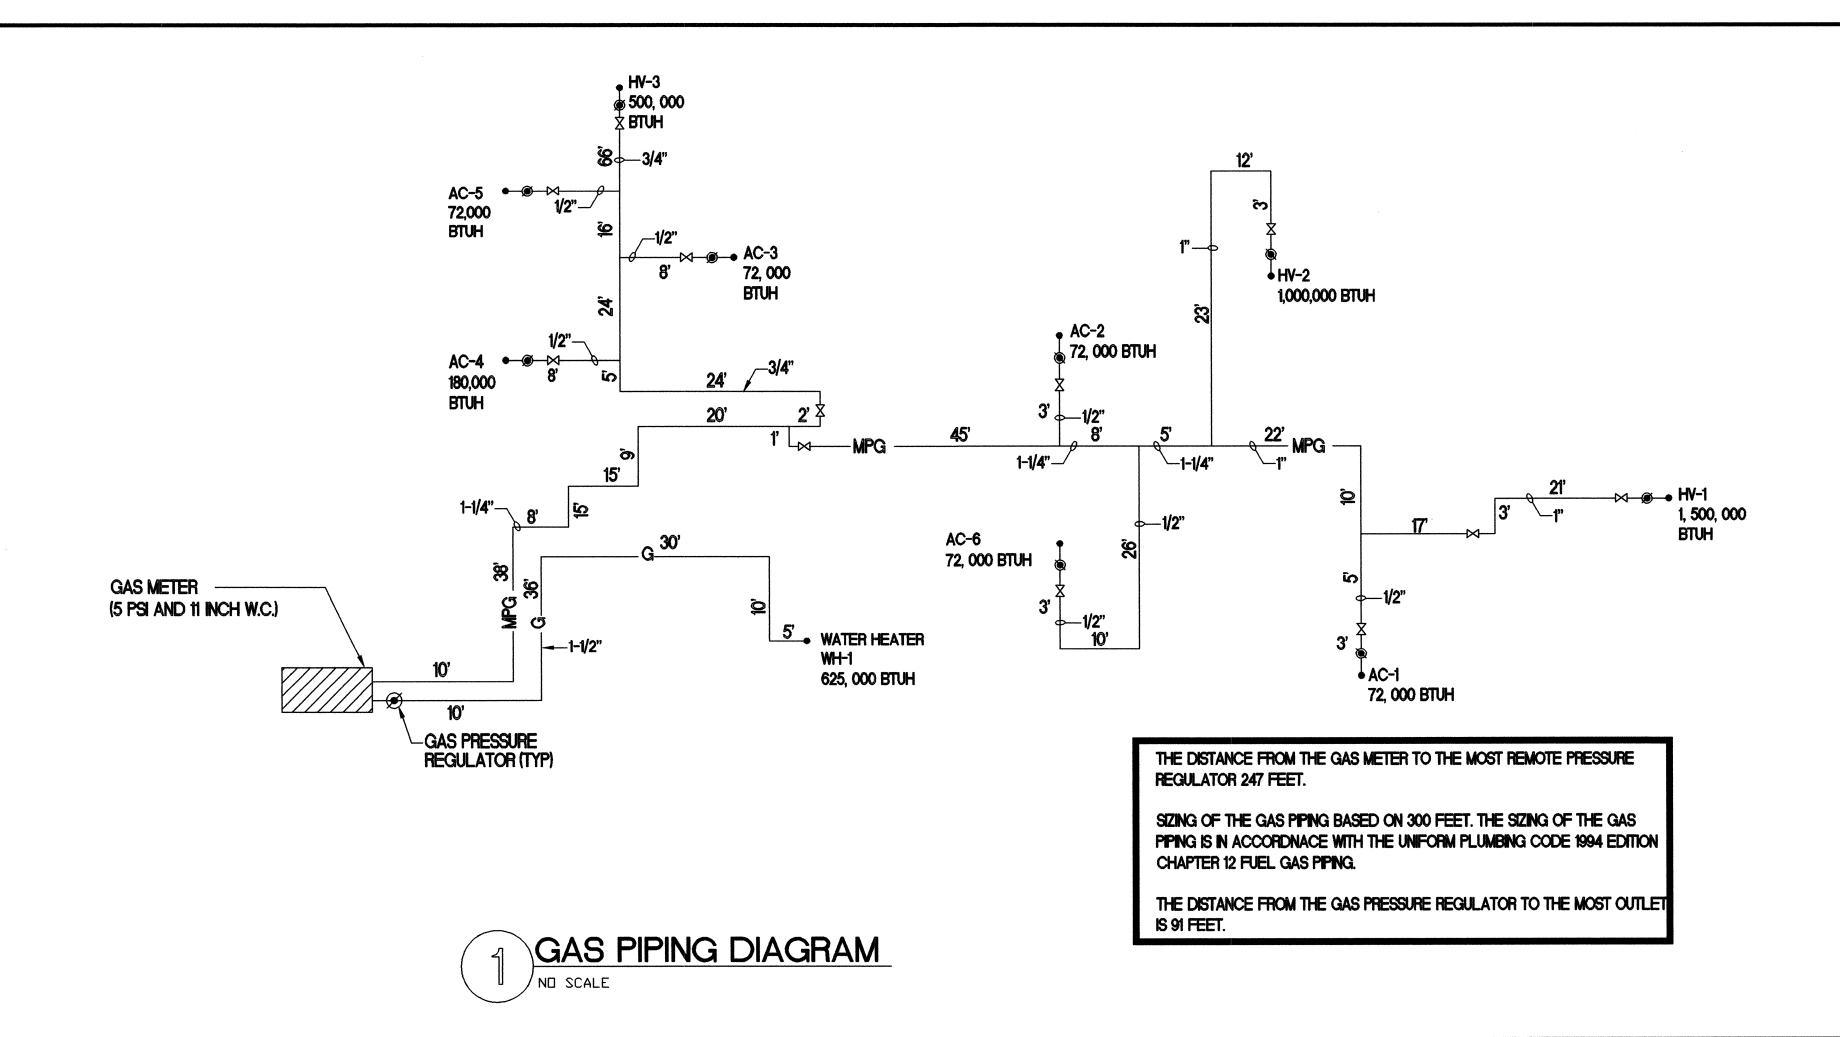

/	DESIGNED BY MS DRAWN BY EB/TW	DATE 12/18/98 12/18/98	
/ .	CHECKED BY MK MTDB PRJ. ENG.	12/18/98	Metropolitan Transit Development Board 1255 Imperial Avenue, Suite 1000, San Diego, Ca. 92101-7490 (619)231-1466

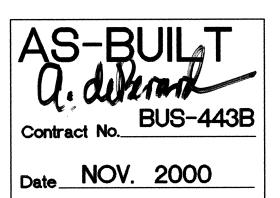

NONE





IMPERIAL AVENUE DIVISION BUS MAINTENANCE FACILITY

PLUMBING DETAILS, DIAGRAM


MTDB CONTRACT NO. BUS-443B • DRAWING NO. SHEET NO. P-7 **74**

SCALE

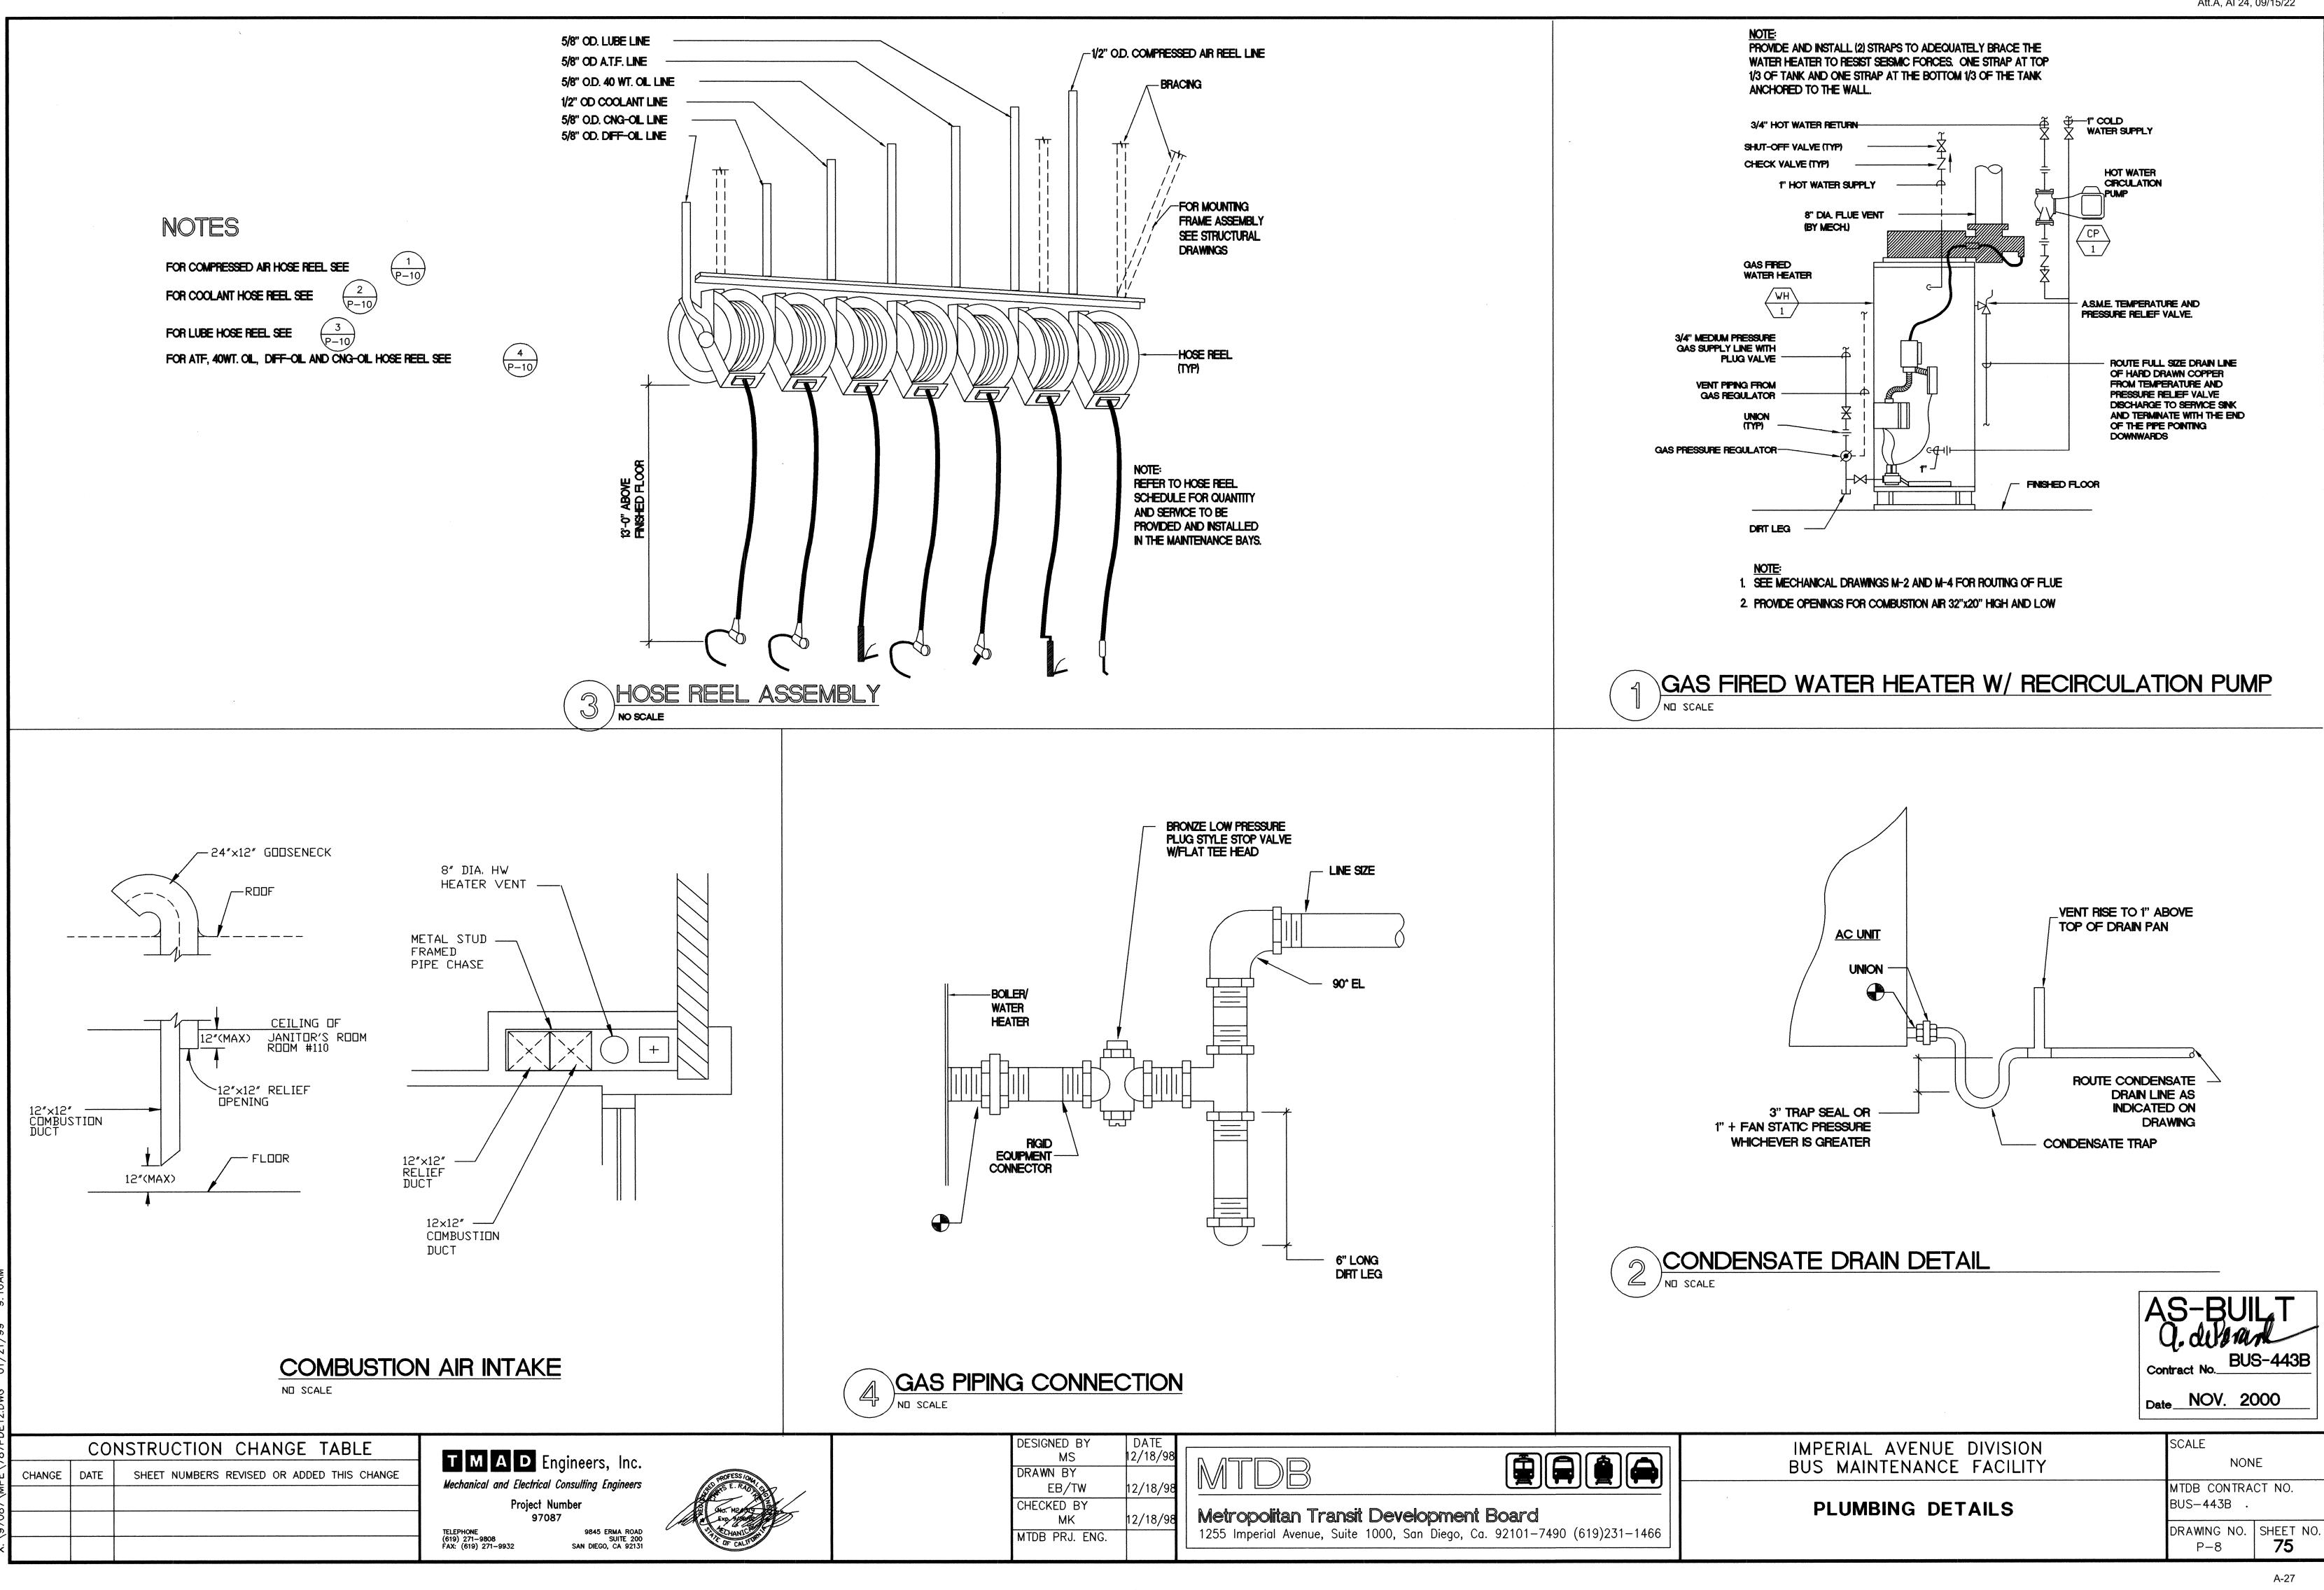

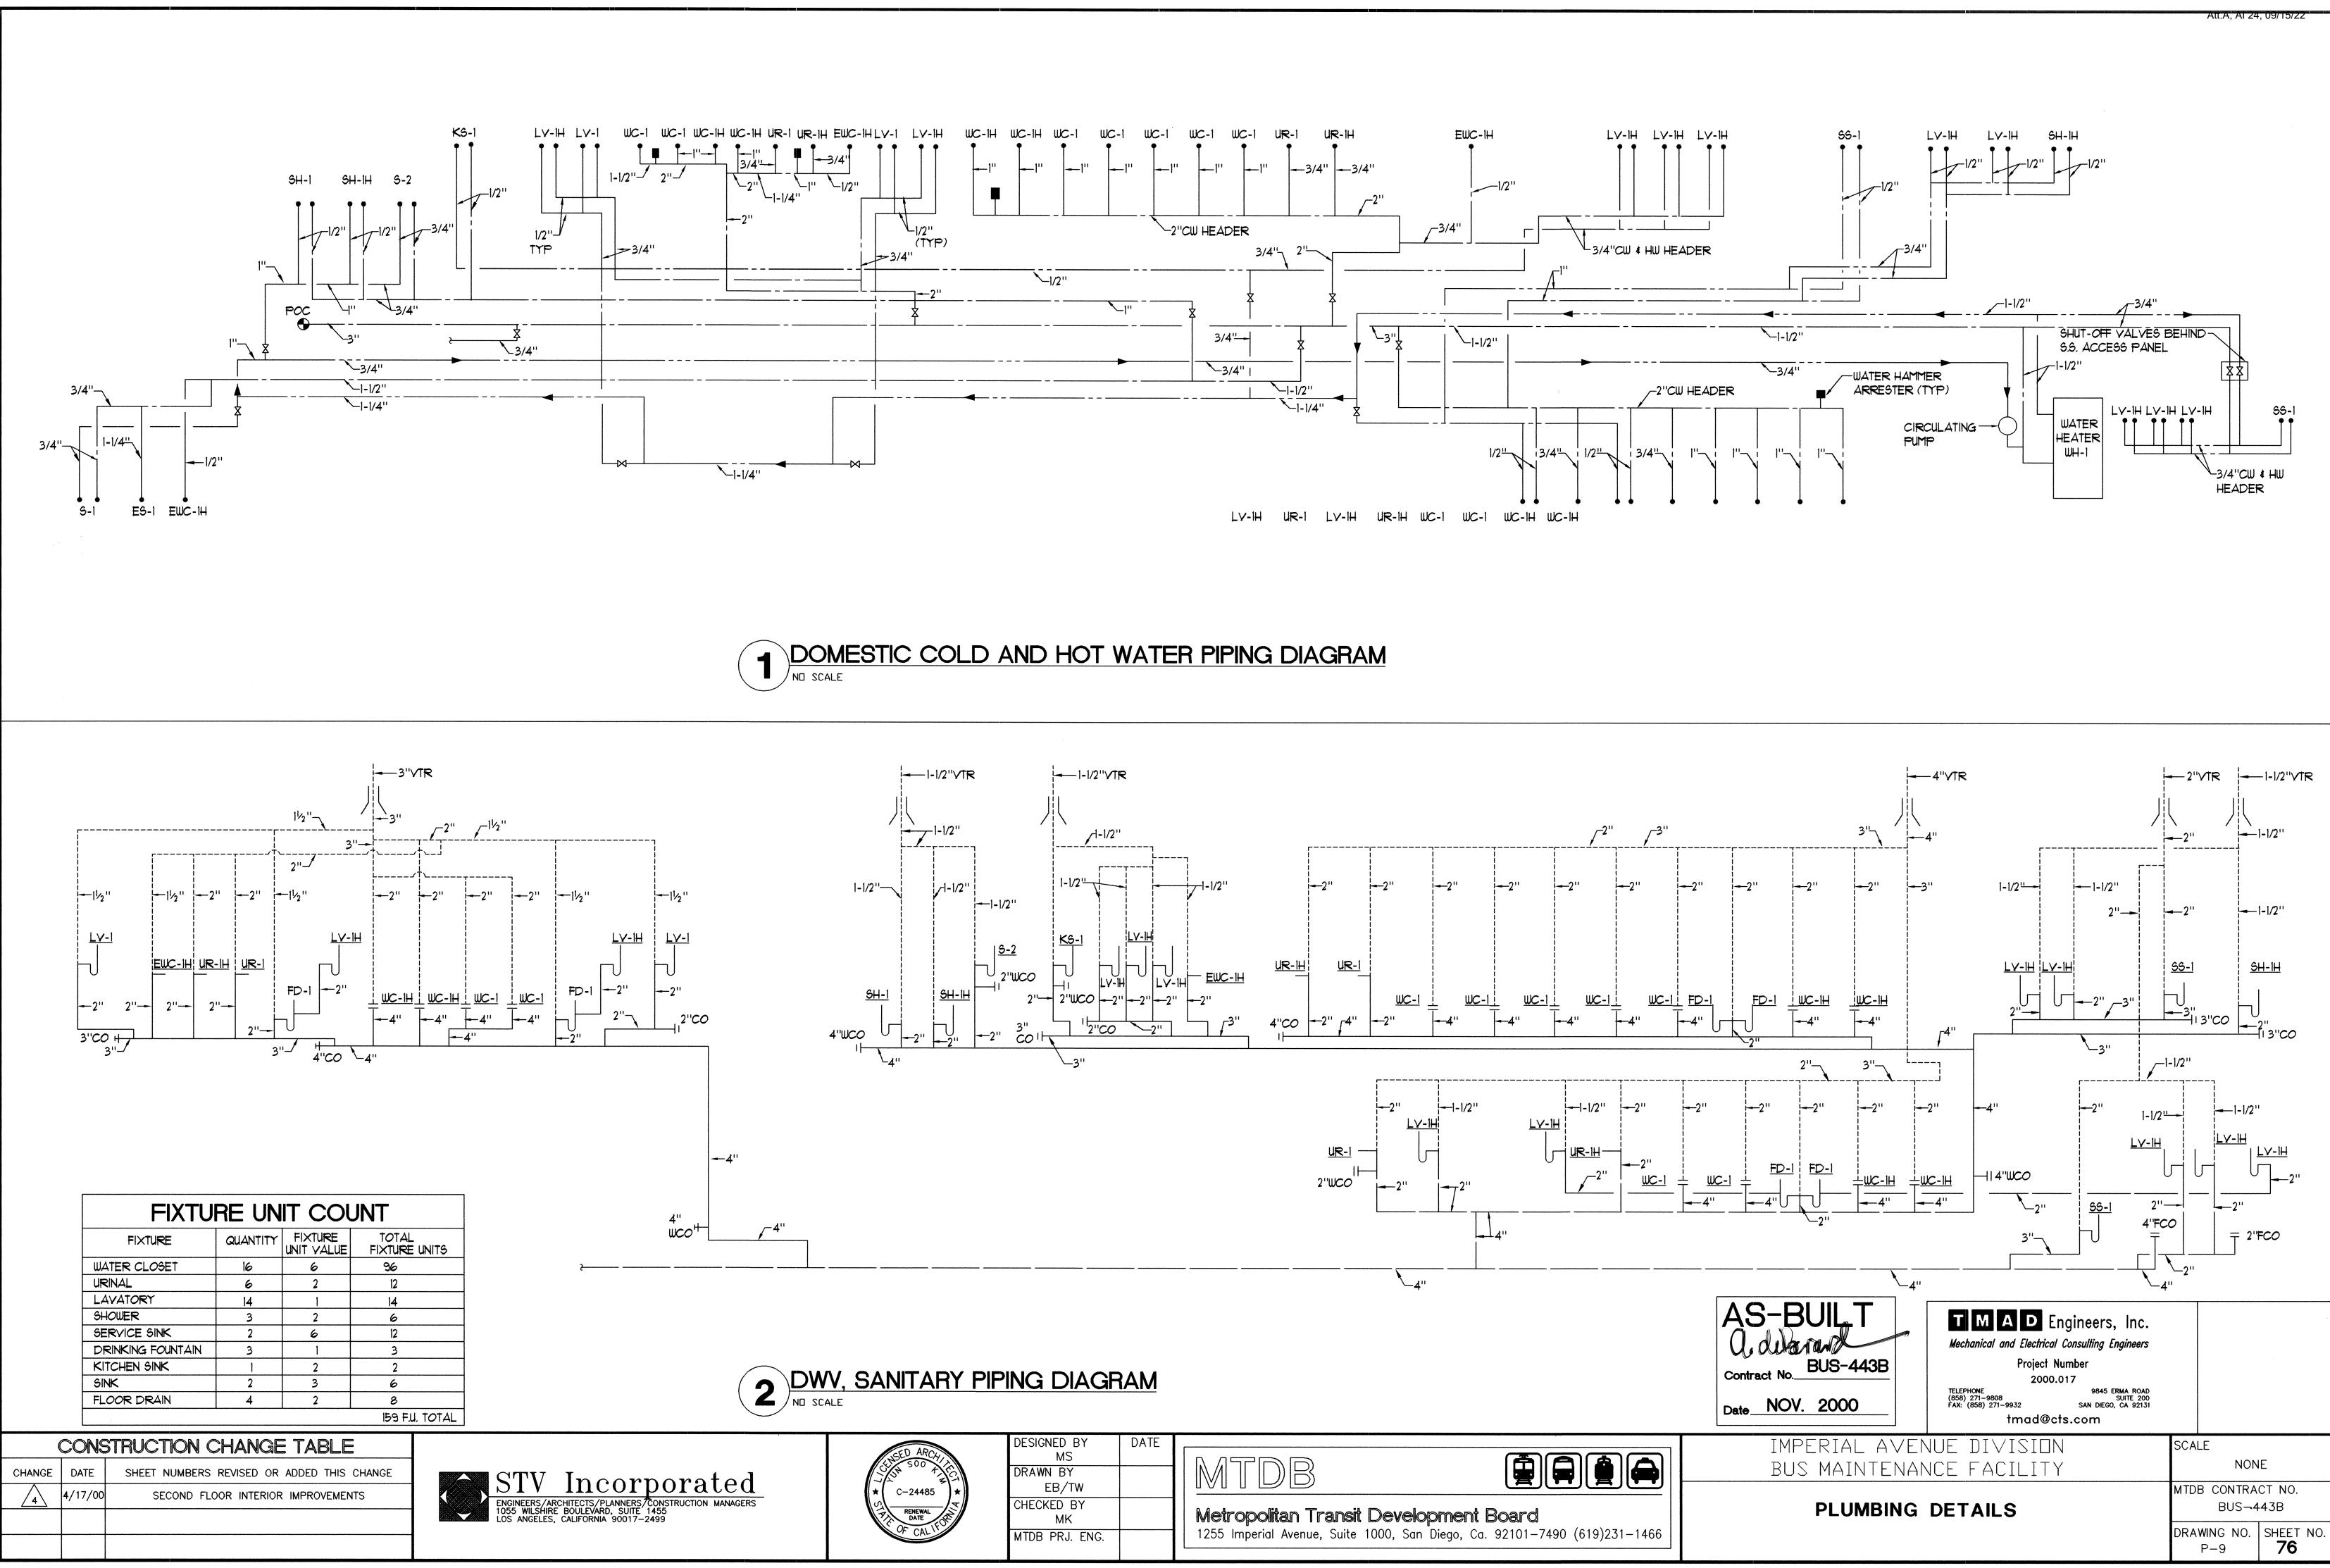



	DESIGNED BY	DATE	
SUBED ARCHING	MS		
∠ ★ C-24485 ★	DRAWN BY EB/TW		
RENEWAL DATE OF CALLED	CHECKED BY MK MTDB PRJ. ENG.		Metropolitan Transit Development Board 1255 Imperial Avenue, Suite 1000, San Diego, Ca. 92101–7490 (619)231-
	1		

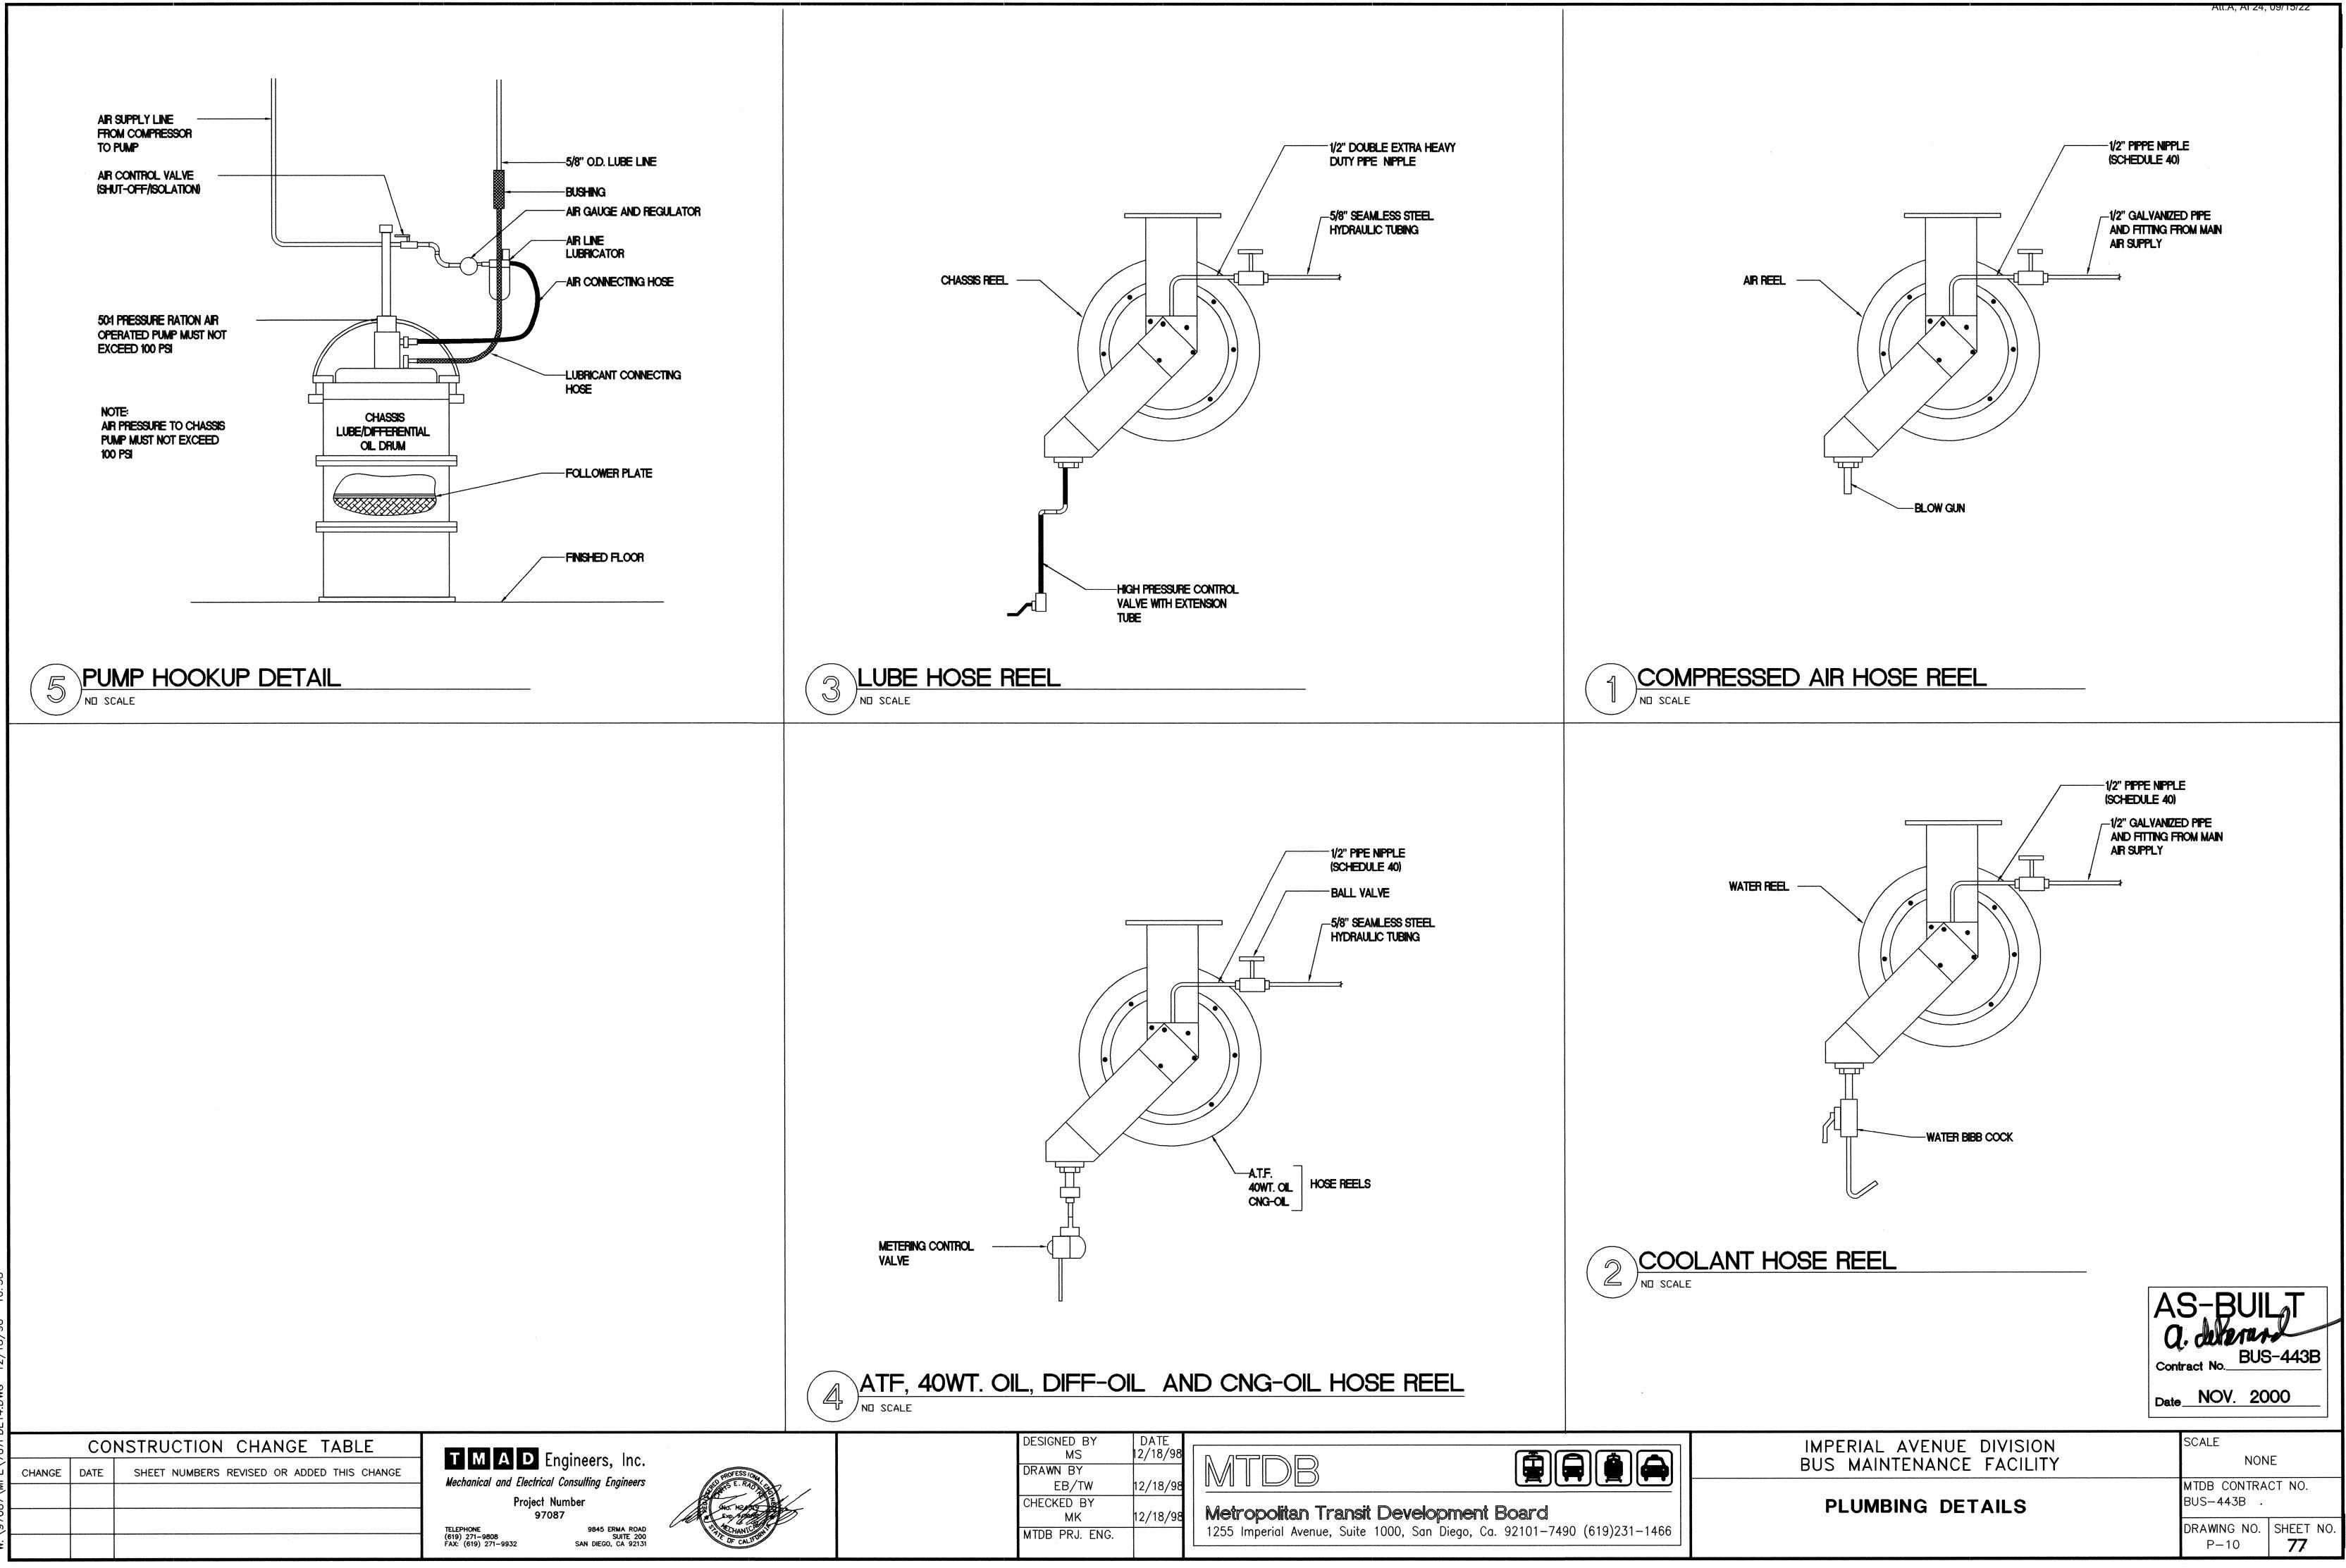

7087\MPE\787PDET4.DWG 12/18/98


		SYMBOL	DESCRIPTION	ABBREVIATIO			LIGHTING MANDATORY MEASURES NOTES CHECKLIST	ELECTRICAL GENERAL NOTES
SYMBOL		F	WALL MOUNTED FIRE ALARM MANUAL PULL STATION	A	AMP		BUILDING LIGHTING SHUT-OFF	1. HASH MARKS ON RACEWAY RUN INDICATE NUMBER OF #12 CONDUCTORS.
	2'x4' RECESSED FLUORESCENT LIGHT FIXTURE SURFACE MOUNTED FLUORESCENT LIGHT FIXTURE	-⊞<	AT +48" U.N.O. WALL MOUNTED FIRE ALARM HORN	AFF AFG BC BKBD	ABOVE FINISHED FLOOR ABOVE FINISHED GRADE BARE COPPER BACKBOARD		THE BUILDING IS A 24 HOUR OPPERATIONAL MAINTENANCE FACILITY WHERE AUTOMATIC LIGHTING SHUT OFF COULD BE A SAFETY HAZARD. THE BUILDING LIGHTING SHUT-OFF SYSTEM FOR NON SAFETY HAZARD AREAS SHALL CONSISTS OF OCCUPANT-SENSORS.	 NO HASH MARKS ON RACEWAY RUN INDICATES 1/2 INCH CONDUIT AND TWO #12 CONDUCTORS. CONDUCTOR SIZES OTHER THAN TWO #12 ARE NOTED ON PLANS. CONDUIT SIZES SHALL BE AS PER NEC.
	SURFACE MOUNTED FLUORESCENT STRIP LIGHT	<u></u> S<	WALL MOUNTED FIRE ALARM MINI-HORN AND STROBE AT +80" U.N.O.	C C CAT 5	CONDUIT CATAGORY 5 CABLE		OVERRIDE FOR BUILDING LIGHTING SHUT-OFF NOT APPLICABLE	3. A SEPARATE INSULATED EQUIPMENT GROUNDING CONDUCTOR SIZED PER NEC, SHALL BE PROVIDED IN EACH FEEDER AND BRANCH CIRCUIT
	HID, FLUORESCENT, INCANDESCENT LIGHT FIXTURE,	FACP	FIRE ALARM CONTROL PANEL	CB CCTV	CIRCUIT BREAKER CLOSED CIRCUIT TV		AUTOMATIC CONTROL DEVICES CERTIFIED ALL AUTOMATIC CONTROL DEVICES SPECIFIED ARE CERTIFIED BY THE	INSTALLED IN THE SAME CONDUIT OR RACEWAY SUPPLYING SUCH FEEDER OR BRANCH CIRCUIT.
	PENDENT MOUNTED ON CEILING HID, FLUORESCENT, INCANDESCENT LIGHT FIXTURE,	ANN	FIRE ALARM ANNUNCIATOR PANEL	CKT COMB. C.O.	CIRCUIT COMBINATION CONDUIT ONLY		STATE OF CALIFORNIA. ALL ALTERNATE EQUIPMENT SHALL BE CERTIFIED BY THE STATE OF CALIFORNIA AND LISTED IN THE ADIRECTORY OF AUTOMATIC LIGHTING CONTROL DEVICES® AND	4. CONTRACTOR SHALL VISIT THE SITE AND VERIFY ALL DIMENSIONS, ELEVATIONS, EXISTING CONDITIONS AND POINTS OF CONNECTION. ANY DISCREPANCIES SHALL BE CALLED TO THE ATTENTION OF THE OWNER'S
	WALL MOUNTED ON FLUSH BOX	90	SMOKE DETECTOR	CU DISC.	COPPER		INSTALLED AS DIRECTED BY THE MANUFACTURER.	REPRESENTATIVE BEFORE PROCEEDING WITH THE WORK.
•	LIGHT FIXTURE ON EMERGENCY CIRCUIT	()	WATER FLOW SWITCH	EQUIP	EQUIPMENT EXPLOSION PROOF		FLUORESCENT BALLAST AND LUMINAIRES CERTIFIED ALL FLUORESCENT FIXTURES SPECIFIED FOR THE PROJECT ARE CERTIFIED BY THE STATE OF CALIFORNIA, AND LISTED IN THE	5. COORDINATE ALL ELECTRICAL WORK WITH THE OTHER TRADES. NO SUBSEQUENT ALLOWANCE WILL BE MADE BY THE OWNER FOR FAILURE OF THE CONTRACTOR TO COORDINATE HIS WORK WITH OTHER TRADES AND OBTAIN
O	RECESSED HID, FLUORESCENT OR INCANDESCENT DOWNLIGHT	TS .	TAMPER/TROUBLE SWITCH	FA	FIRE ALARM		ADIRECTORY OF CERTIFIED LUMINAIRES AND BALLASTS.@ ALL INSTALLED FIXTURES SHALL BE CERTIFIED.	ALL OTHER PERTINENT INFORMATION REQUIRED TO MEET ACTUAL BUILDING OR FIELD CONDITIONS.
101	CEILING MOUNTED EXIT LIGHT WITH DIRECTIONAL ARROWS, DARKENED AREA INDICATES FACE LIT		CLOSED CIRCUIT TELEVISION CAMERA	G GND	GROUND GROUND		TANDEM WIRING FOR TWO-LAMP BALLAST'S ALL ONE AND THREE LAMP FLUORESCENT FIXTURES ARE TANDEM WIRED WITH TWO (2) LAMP BALLAST WHERE REQUIRED BY STANDARDS 132;	6. CONNECTIONS TO ALL EQUIPMENT FURNISHED BY OWNER OR OTHERS SHALL BE COORDINATED. THE CONTRACTOR SHALL BE RESPONSIBLE FOR OBTAINING MANUFACTURERS SHOP DRAWINGS PRIOR TO ROUGH IN OF
н⊗	WALL MOUNTED EXIT LIGHT WITH DIRECTIONAL ARROWS, DARKENED AREA INDICATES FACE LIT	$\vdash\!\!\!\!\!\!\!\!\!\!\!\!\!\!\!\!\!\!\!\!\!\!\!\!\!\!\!\!\!\!\!\!\!\!\!\!$	DATA/COMPUTER SYSTEM OUTLET WITH 1/2"C. STUBBED ABOVE CEILING	HPS	HIGH PRESSURE SODIUM		OR LUMINAIRIES USE ELECTRONIC HIGH FREQUENCY BALLAST ARE NOT REQUIRED TO BE TANDEM WIRED.	CONDUITS, DEVICES AND EQUIPMENT. 7. WHEREVER A DISCREPANCY IN QUANTITY OR SIZE OF CONDUIT, WIRE,
	CEILING MOUNTED JUNCTION BOX JUNCTION BOX, FLUSH MOUNTED AT +15" U.N.O.	M	CCTV MONITOR	IC IDS IG	INTERCOM INTRUSION DETECTION SYSTEM ISOLATED GROUND		INDIVIDUAL ROOM/AREA CONTROLS EACH ROOM AND AREA IN THESE BUILDING WITH FLOOR-TO-CEILING WALLS IS EQUIPPED WITH A SEPARATE SWITCH OR OCCUPANCY SENSOR	EQUIPMENT DEVICES, CIRCUIT BREAKERS, TRANSFORMERS, GROUND FAULT PROTECTION SYSTEMS, ETC. (ALL MATERIALS), THAT ARISES ON THE DRAWINGS AND/OR SPECIFICATIONS, THE CONTRACTOR SHALL BE
 ↓	JUNCTION BOX, FLUSH MOUNTED AT 413 0.11.0.			J-BOX	JUNCTION BOX		DEVICE. UNIFORM REDUCTION FOR INDIVIDUAL ROOMS	RESPONSIBLE FOR PROVIDING AND INSTALLING ALL MATERIAL AND SERVICES REQUIRED BY THE STRICTEST CONDITIONS NOTED ON DRAWINGS AND/OR IN THE SPECIFICATIONS TO INSURE COMPLETE AND OPERABLE
¢	SPST TOGGLE SWITCH. LETTERS INDICATE THE NUMBER OF SWITCHES THEY CONTROL. MOUNTED	(7)	NOTE REFERENCE	LPS LTG	LOW PRESSURE SODIUM LIGHTING		ALL ROOMS AND AREAS GREATER THAN 100 SQUARE FEET OR MORE THAN 1.2 WATTS PER SQUARE FOOT OF LIGHTING LOAD SHALL BE	SYSTEMS AS REQUIRED BY THE OWNER AND ENGINEER.
¹ ^{a,b,c} \$м	FLUSH IN BOX AT +42" U.N.O.	AC 7	EQUIPMENT IDENTIFICATION	MTD P	MOUNTED POLE OR PHASE		CONTROLLED WITH BI-LEVEL SWITCHING FOR UNIFORM REDUCTION OF LIGHTING WITHIN THE ROOM OR CONTROLLED BY OCCUPANT SENSING DEVICE. CORRIDORS ARE NOT REQUIRED TO BE BI-LEVEL SWITCHED.	8. ALL ELECTRICAL PENETRATIONS THROUGH FIRE RATED AREA SEPARATION AND CORRIDOR ASSEMBLIES INCLUDING CONDUITS AND PIPING SHALL BE TIGHTLY AND SOLIDLY SEALED WITH FIRESTOPPING WALLBOARD
<u></u> <u>→</u> <u>+</u> <u>+</u> <u>+</u> <u>+</u> <u>+</u> <u>+</u> <u>+</u> <u>+</u>	MANUAL MOTOR STARTER, +42" U.N.O			PNL	PANEL		DAYLIT AREA CONTROL ALL ROOMS WITH WINDOWS AND SKYLIGHTS, THAT ARE GREATER THAN	COMPOUND AND SHALL BE AN APPROVED MATERIAL AS PRESCRIBED IN THE STATE FIRE MARSHAL STANDARD 43.1.
[₽] 3	THREE WAY SWITCH, +42" U.N.O		NORTH ARROW	SWBD	SWITCHBOARD TELEPHONE		250 SQUARE FEET, AND THAT ALLOW FOR THE EFFECTIVE USE OF DAYLIGHT IN THE AREA SHALL HAVE 50% OF THE LAMPS IN EACH DAYLIT AREA CONTROLLED BY A SEPARATE SWITCH.	9. ALL EQUIPMENT INSTALLED UNDER OR PERMITTED BY THE ELECTRICAL CODE SHALL BE LISTED, LABELED OR CERTIFIED BY A NATIONALLY RECOGNIZED TESTING LABORATORY (NRTL).
	COMBINATION MOTOR STARTER/DISCONNECT	7 E-3	DETAIL REFERENCE	TEL TYP U/C	TYPICAL		CONTROL OF EXTERIOR LIGHTS EXTERIOR MOUNTED FIXTURES SERVED FROM THE ELECTRICAL PANEL	10. ALL TELEPHONE WORK SHALL BE IN COMPLIANCE WITH THESE DRAWINGS AND THE REQUIREMENTS OF THE TELEPHONE COMPANY. IT SHALL
Θ	DUPLEX GROUNDED CONVENIENCE OUTLET MOUNTED IN FLUSH BOX AT +24" U.N.O.	$\mathbf{\check{\mathbf{A}}}$	SECTION REFERENCE	UG UGPS	UNDERGROUND UNDERGROUND PULL SECTION UNLESS OTHERWISE NOTED		INSIDE THE BUILDING ARE CONTROLLED WITH A DIRECTIONAL PHOTOCELL OR TIME SWITCH, WHICH CONTROLS THE LIGHTING DURING THE HOURS OF DARKNESS.	BE THE CONTRACTOR'S RESPONSIBILITY TO CONTACT THE TELEPHONE COMPANY AND RECEIVE COMPLETE INFORMATION ON THEIR REQUIREMENTS PRIOR TO THE SUBMISSION OF BID. THE ACT OF SUBMITTING THE BID
⊫⊖	DUPLEX GROUNDED CONVENIENCE OUTLET MOUNTED IN SURFACE BOX AR +24" U.N.O.	7 E-5		U.O.N. V	VOLTS			SHALL CONSTITUTE ACCEPTANCE OF FULL RESPONSIBILITY BY THE CONTRACTOR TO INSTALL SERVICE IN COMPLIANCE WITH THE SERVING UTILITY.
	DOUBLE DUPLEX GROUNDED CONVENIENCE OUTLET MOUNTED IN SURFACE BOX AT +24" U.N.O. DUPLEX GROUNDED CONVENIENCE OUTLET WITH		SWITCH	W WP	WATTS OR WIRES WEATHERPROOF			11. ALL ELECTRICAL SERVICE WORK SHALL BE IN COMPLIANCE WITH THESE DRAWINGS AND THE REQUIREMENTS OF THE POWER COMPANY. IT
GFI	DUPLEX GROUNDED CONVENIENCE OUTLET WITH GROUND FAULT INTERRUPTER RECEPTACLE 20A, 125VAC, CLASS 1,		FUSE TRANSFORMER WITH GROUND	XFMR	TRANSFORMER			SHALL BE THE CONTRACTOR'S RESPONSIBILITY TO CONTACT THE POWER COMPANY AND RECEIVE COMPLETE INFORMATION ON THE POWER COMPANY'S
↔ ⊕s	DIVISION 2 DUPLEX GROUNDED SURGE SUPPRESSION OUTLET	···F-<>			:			REQUIREMENTS PRIOR TO THE SUBMISSION OF BID. THE ACT OF SUBMITTING THE BID SHALL CONSTITUTE ACCEPTANCE OF FULL RESPONSIBILITY BY THE CONTRACTOR TO INSTALL SERVICE IN COMPLIANCE
€c	AT 15" U.N.O. DUPLEX GROUNDED CONVENIENCE OUTLET MOUNTED ABOVE COUNTER BACKSPLASH	(F-100)	FEEDER DESIGNATION					WITH THE SERVING UTILITY. THE CONTRACTOR SHALL COORDINATE WITH THE POWER COMPANY FOR REQUIRED SUBMITTALS, INSPECTIONS AND FINAL CONNECTION.
R	CORD REEL SUSPENDED FROM CEILING - SEE PLUMBING PLAN FOR LOCATION	€ −−−(M)	UTILITY CO. METER					12. ALL UNDERGROUND UTILITIES SHALL BE FIELD VERIFIED PRIOR TO TRENCHING. ANY SERVICE INTERRUPTION SHALL BE COORDINATED WITH
IN ms	INTRUSION DETECTION ALARM HORN MAGNETIC DOOR ALARM SWITCH		TRANSFER SWITCH					THE OWNER'S REPRESENTATIVE. 13. THE CONTRACTOR SHALL BE RESPONSIBLE FOR ALL TRENCHING AND
K	DOOR ALARM KEY OVERRIDE SWITCH	42000AIC SYM	AMPS INTERRUPTING CAPACITY SYMMETRICAL					BACKFILLING AS REQUIRED TO PERFORM HIS WORK. THE CONTRACTOR SHALL USE EXTREME CAUTION WHEN TRENCHING SO AS NOT TO INTERFERE WITH EXISTING UNDERGROUND UTILITIES. THE CONTRACTOR SHALL BE
⊷ ●	SPECIAL PURPOSE GROUNDED CONVENIENCE OUTLET MOUNTED IN FLUSH BOX AT +15" U.N.O.		CIRCUIT BREAKER NUMBER OF POLES					RESPONSIBLE FOR THE PROPER AND APPROVED REPAIR OF ANY AND ALL DAMAGES CAUSED.
	MOTOR OUTLET BRANCH CIRCUIT CONDUIT	225AF 225AT	AMPS TRIP AMPS FRAME AMPS FRAME					14. EXACT LOCATION OF ALL CEILING MOUNTED LIGHTING FIXTURES SHALL BE AS INDICATED ON THE ARCHITECTURAL REFLECTED CEILING PLANS. ALL OUTLET LOCATIONS SHALL BE COORDINATED WITH
	CONCEALED IN WALL OR CEILING BRANCH CIRCUIT CONDUIT CONCEALED IN FLOOR OR UNDERGROUND		SWITCH AND FUSE DESIGNATION					ARCHITECTURAL ELEVATIONS PRIOR TO ROUGH IN.
	CONCEALED IN FLOOR OR UNDERGROUND BRANCH CIRCUIT CONDUIT CONDUIT RUN EXPOSED	$\left \begin{array}{c} \frac{3P}{100} \\ \frac{100}{100} \end{array} \right $	SMITCH SIZE					15. THE FIRE ALARM SYSTEMS SHOWN ON THESE DRAWINGS ARE FOR BIDDING PURPOSES ONLY AND SHALL NOT BE USED FOR CONSTRUCTION. FIRE ALARM SHOP DRAWINGS SHALL BE SUBMITTED TO THE FIRE MARSHAL
	CONDULT RUN EXPOSED TICKS INDICATE THE NO. OF #12 WIRE. NO TICKS INDICATES 1/2"C-2#12. PROVIDE SEPARATE GROUND WIRE IN EACH		FUSE CLASS					FOR APPROVAL PRIOR TO INSTALLATION. THE DRAWINGS FOR SUBMITTAL TO THE FIRE MARSHALL SHALL INCLUDE BUT ARE NOT LIMITED TO THE FOLLOWING:
E	BRANCH CIRCUIT CONDUIT EMERGENCY SYSTEM CONDUIT		DISCONNECT SWITCH 'F' INDICATES FUSED TYPE					 POINT TO POINT WIRING DIAGRAM. FIRE ALARM RISER DETAILS. NUMBER OF CONDUCTORS PER CIRCUIT.
FA		3P 100 60						 SIZE (GAUGE) OF ELECTRICAL CONDUCTORS. SYSTEM BATTERY CALCULATIONS. WORST-CASE VOLTAGE DROP CALCULATIONS.
—— s —— —— t ——	SECURITY SYSTEM CONDUIT	60 RK5	FUSE SIZE					 CSFM LISTING SHEET FOR EACH COMPONENT. MANUFACTURERS CUT SHEET FOR EACH COMPONENT. OTHER: (ARTICLE 14, 1991 UFC)
PA	PUBLIC ADDRESS SYSTEM CONDUIT,]	CONDUIT STUB-UP & CAPPED					16. ALL ELECTRICAL EQUIPMENT SHALL BE BRACED OR ANCHORED TO RESIST A HORIZONTAL FORCE ACTING IN ANY DIRECTION USING THE
c	COMPUTER SYSTEM CONDUIT	AMP	PUBLIC ADDRESS AMPLIFIER CONSOLE					FOLLOWING CRITERIA: 1. EQUIPMENT ON GRADE – 20% OF OPERATING WEIGHT 2. EQUIPMENT ON STRUCTURE – 30% OF OPERATING WEIGHT
•	CONDUIT RUN TURNED UP CONDUIT RUN TURNED DOWN	S	SURFACE CEILING MOUNTED P.A. SPEAKER					3. FOR FLEXIBLY MOUNTED EQUIPMENT USED FOUR (4) TIMES THE ABOVE VALUES, AND FOR SIMULTANEOUS VERTICAL FORCE USE ONE—THIRD (1/3) TIMES THE HORIZONTAL FORCE.
A-1,3	BRANCH CIRCUIT CONDUIT HOMERUN WITH PANEL	© ⊷s	RECESSED CEILING MOUNTED P.A. SPEAKER					4. THE ABOVE VALUES ARE FOR AN IMPORTANCE FACTOR $I = 1.0$ AND SEISMIC ZONE $Z = 0.4$.
	AND CIRCUIT DESIGNATED		WALL MOUNTED P.A. SPEAKER					5. WHERE ANCHORAGE DETAILS ARE NOT SHOWN ON THE DRAWINGS THE FIELD INSTALLATION SHALL BE SUBJECT TO THE APPROVAL OF THE STRUCTURAL ENGINEER AND THE FIELD ENGINEER OF THE OFFICE OF THE STATE ARCHITECT.
	FLUSH MOUNTED LIGHTING OR POWER PANEL SURFACE MOUNTED LIGHTING OR POWER PANEL	GDCP	GAS DETECTOR CONTROL PANEL					17. CONDUIT SHALL NOT BE RUN THROUGH ANY STRUCTURAL MEMBER OF
			GAS DETECTOR ALARM HORN AND STROBE				AS-BUIL	THE BUILDING, EXCEPT AS SPECIFICALLY DIRECTED BY THE OWNER'S REPRESENTATIVE. UNDER NO CIRCUMSTANCE SHALL CONDUIT RUN THROUGH COLUMNS, FOOTINGS OR GRADE BEAMS.
	SWITCHBOARD, MOTOR CONTROL CENTER TELEPHONE BACKBOARD 8'H X 8'W X $3/4$ THICK	₩	WALL MOUNTED MICROPHONE OUTLET			and the second sec	Q. debrand	18. ALL ELECTRICAL DEVICES AND APPARATUS MOUNTED IN THE MAINTENANCE/REPAIR SHOP OR THE BODY SHOP SHALL BE MOUNTED AT LEAST 18" ABOVE THE FLOOR
	PLYWOOD U.N.O.	⊷ ⊚	RECEPTACLE 20A. 208V,2P,3W AT +24" U.N.O.			L.	Contract NoBUS-443	UNLESS OTHERWISE NOTED. ALL ELECTRICAL DEVICES, INCLUDING CONDUITS,
⊢◀	TELEPHONE OUTLET AT +15" U.N.O. WITH 1/2"C. STUBBED ABOVE CEILING	↔ FD	MOTION SENSOR FOR LIGHT CONTROL				_{Date} NOV <u>. 2000</u>	Exp. <u>9-30-01</u>
			FIRE SMOKE DAMPER			- 1999 - 1999 - 1999 - 1999		THE OF CALIFORNIA
	ISTRUCTION CHANGE TABLE				DESIGNED BY DATE S. CONNER 11/98			IMPERIAL AVENUE DIVISIONSCALEBUS MAINTENANCE FACILITYNONE
CHANGE DATE	SHEET NUMBERS REVISED OR ADDED THIS CHANGE	STV			DRAWN BY K. SPRADLING 11/98			MTDB CONTRACT NO.
		ENGINEERS O 1055 WILSHI LOS ANGELE	& PLANNERS. RE BLVD., SUITE 1455 S, CA. 90017		CHECKED BY M. NIEDERHAUS 11/98	Metropolitan Tra	ansit Development Board Suite 1000, San Diego, Ca. 92101–7490 (619)231–1466	ELECTRICAL LEGEND ANDBUS-443BABBREVIATIONSDRAWING NO. SHEET NO
					MTDB PRJ. ENG.		$\frac{1400}{1000}, \frac{1400}{1000}, \frac{1400}{1000}$	E-10.1 78
						8		A-30

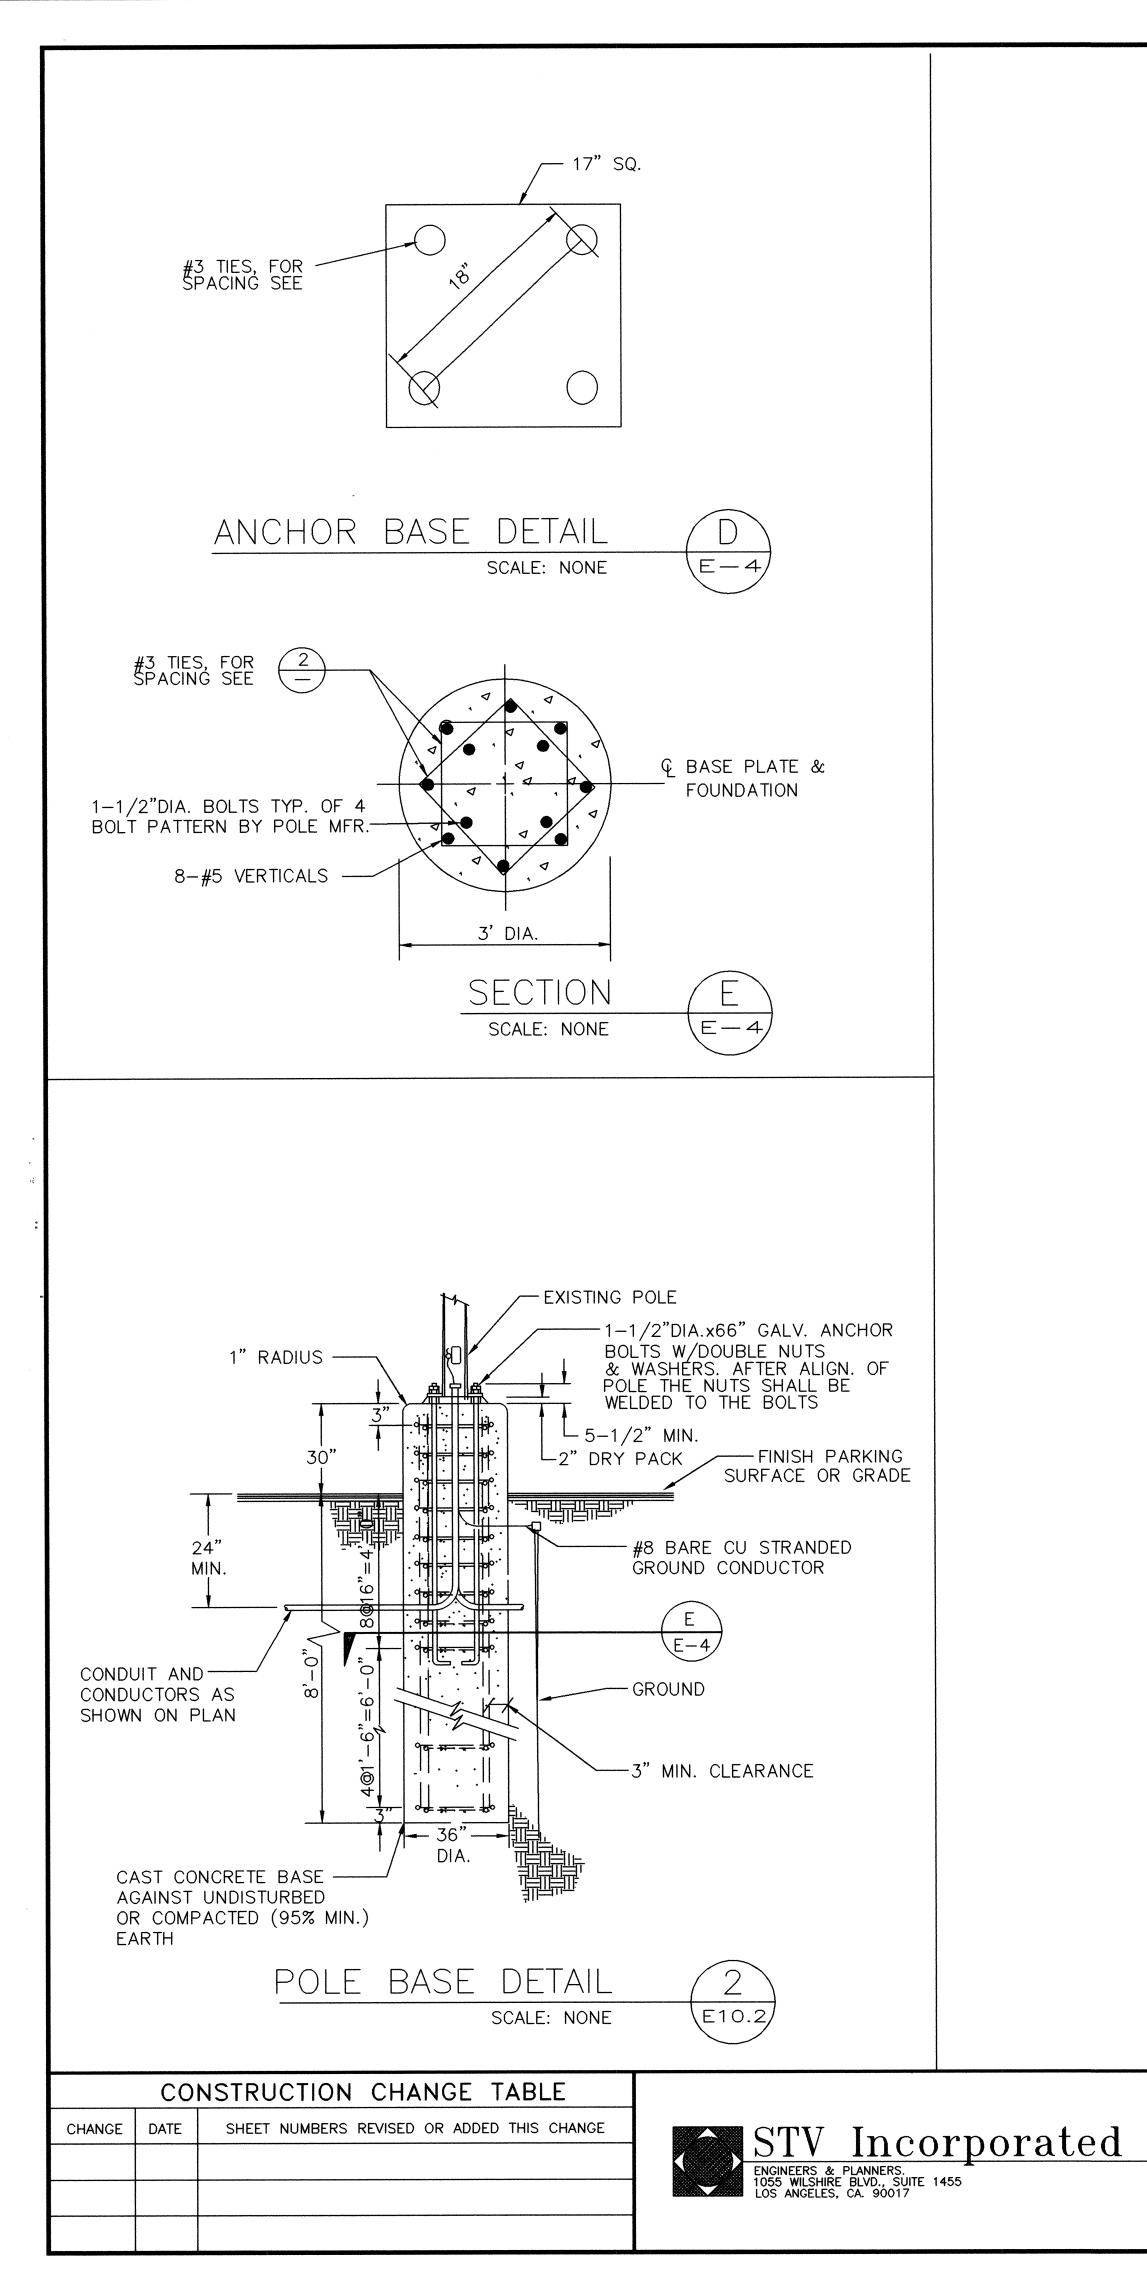


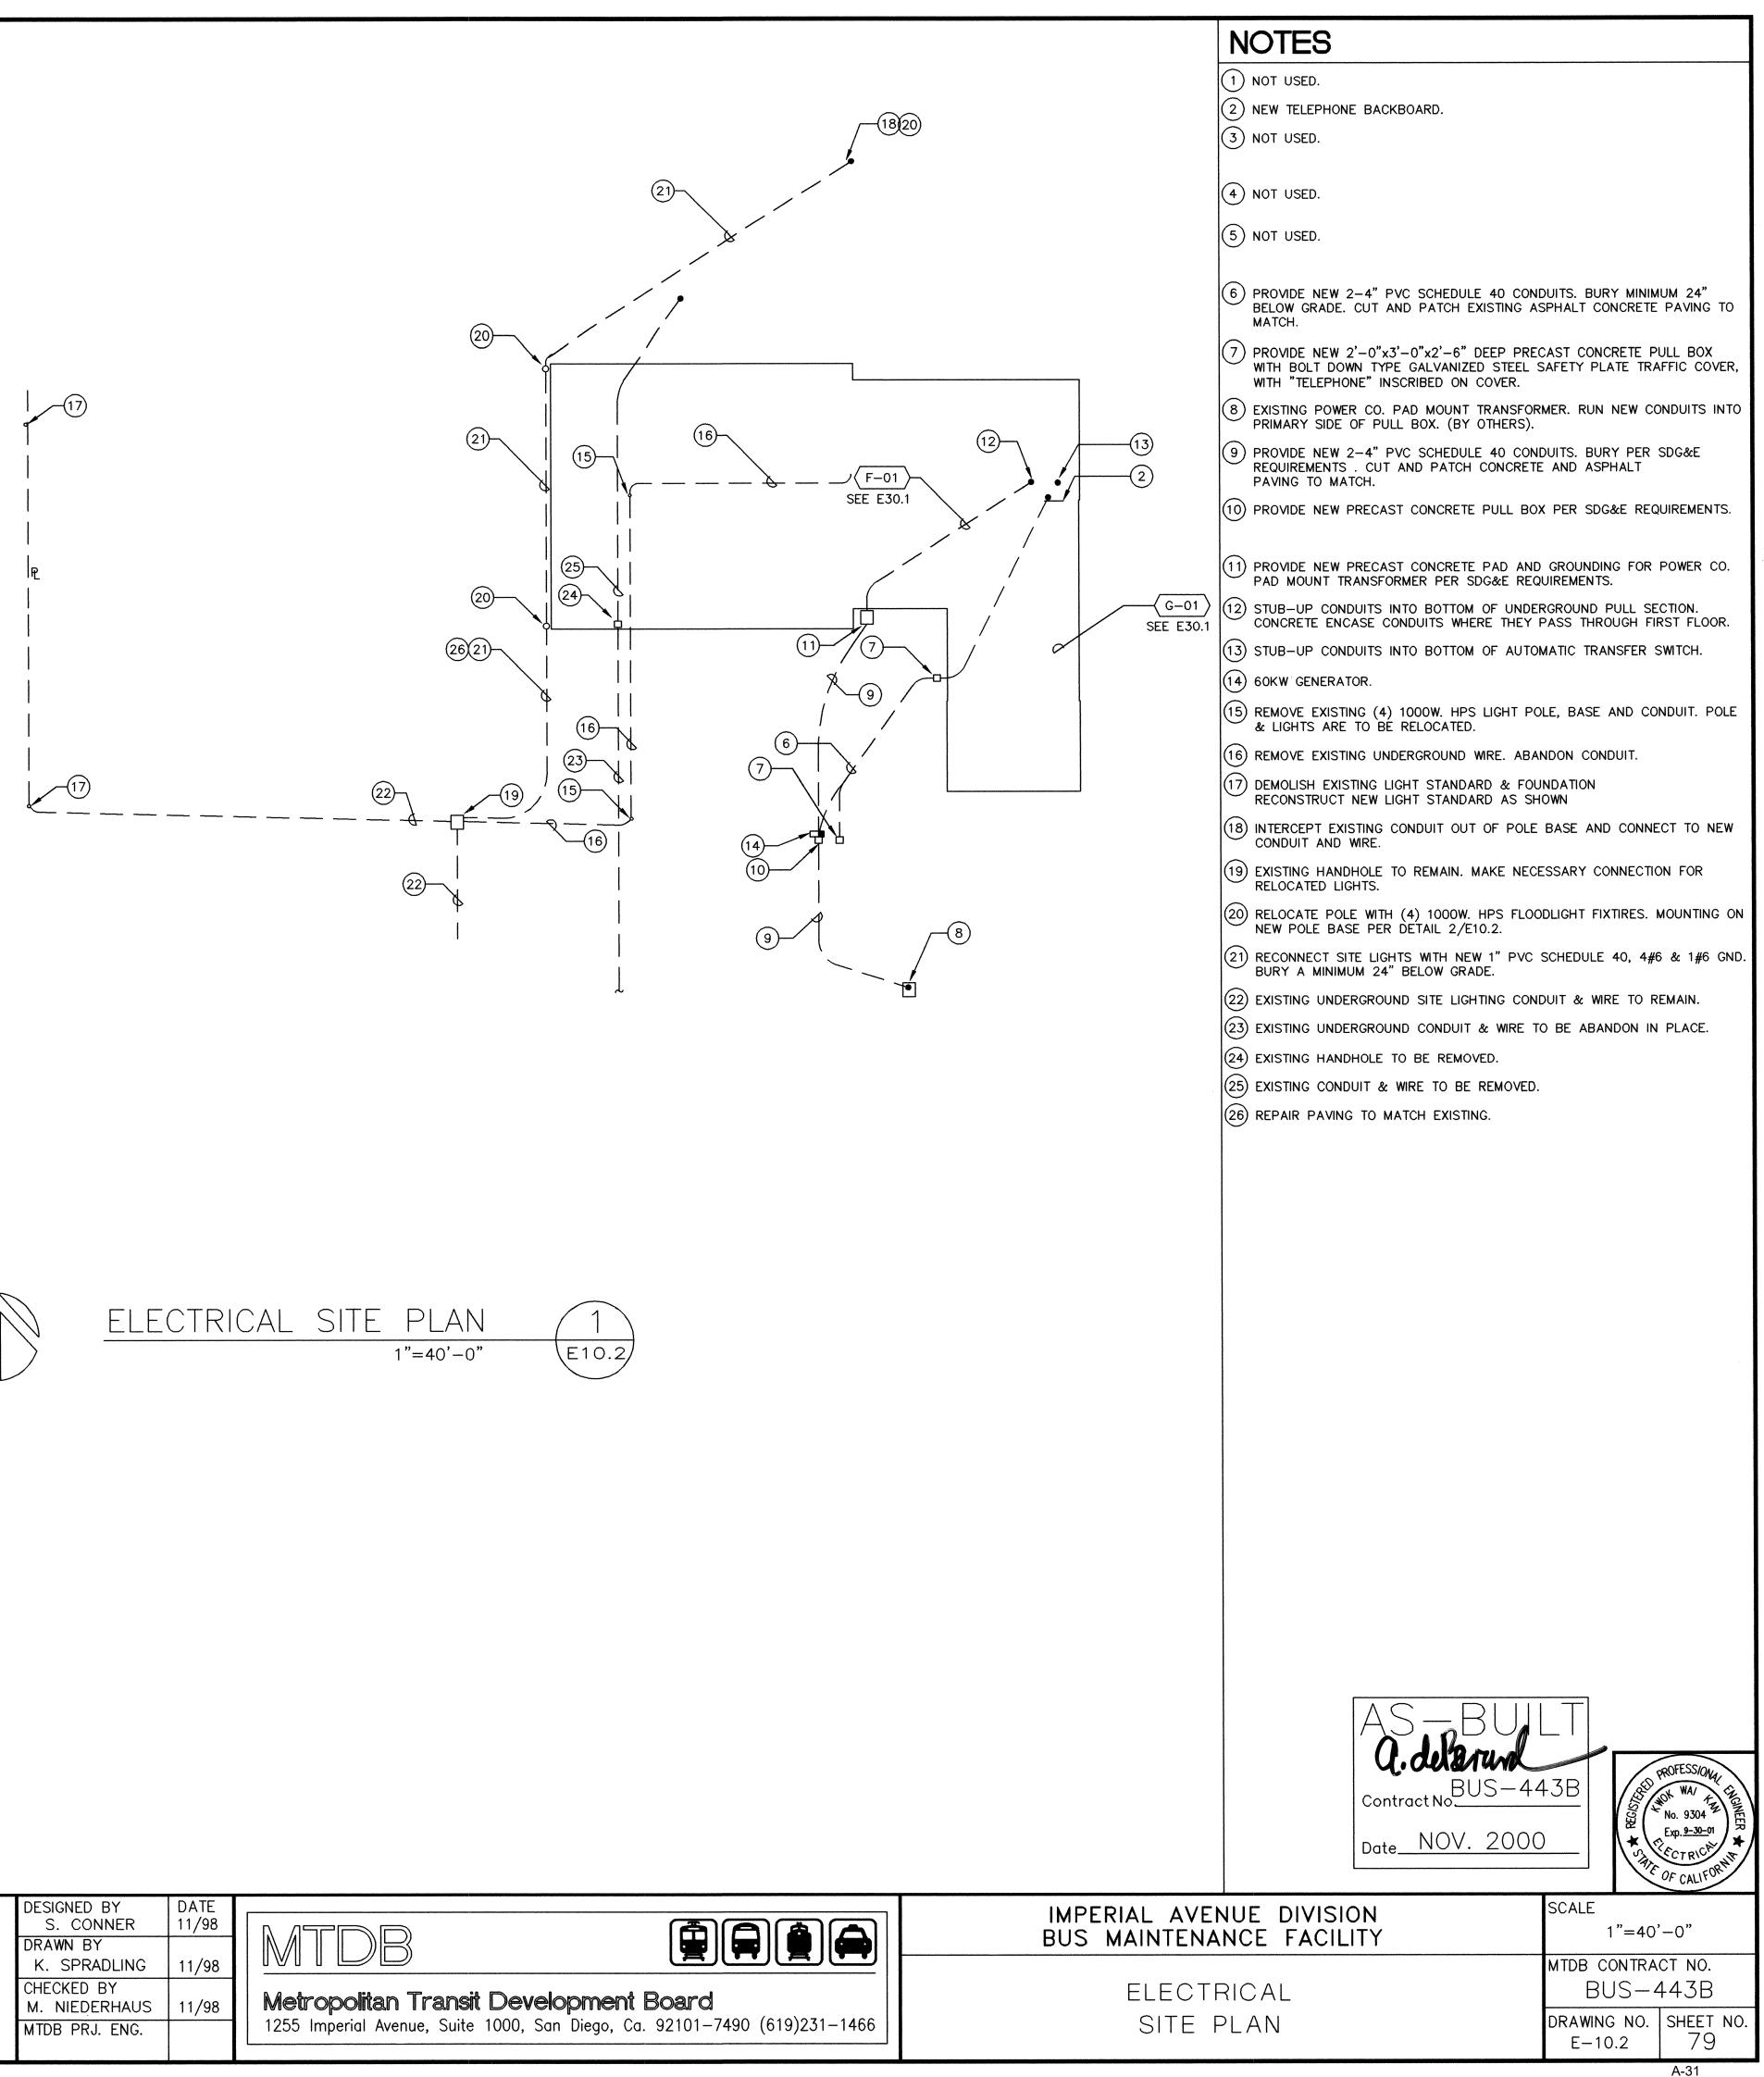



	DESIGNED BY S. CONNER DRAWN BY K. SPRADLING	DATE 11/98 11/98	MTDB ÉR
	CHECKED BY M. NIEDERHAUS MTDB PRJ. ENG.	11/98	Metropolitan Transit Development Board 1255 Imperial Avenue, Suite 1000, San Diego, Ca. 92101-7490 (619)231

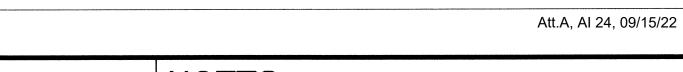

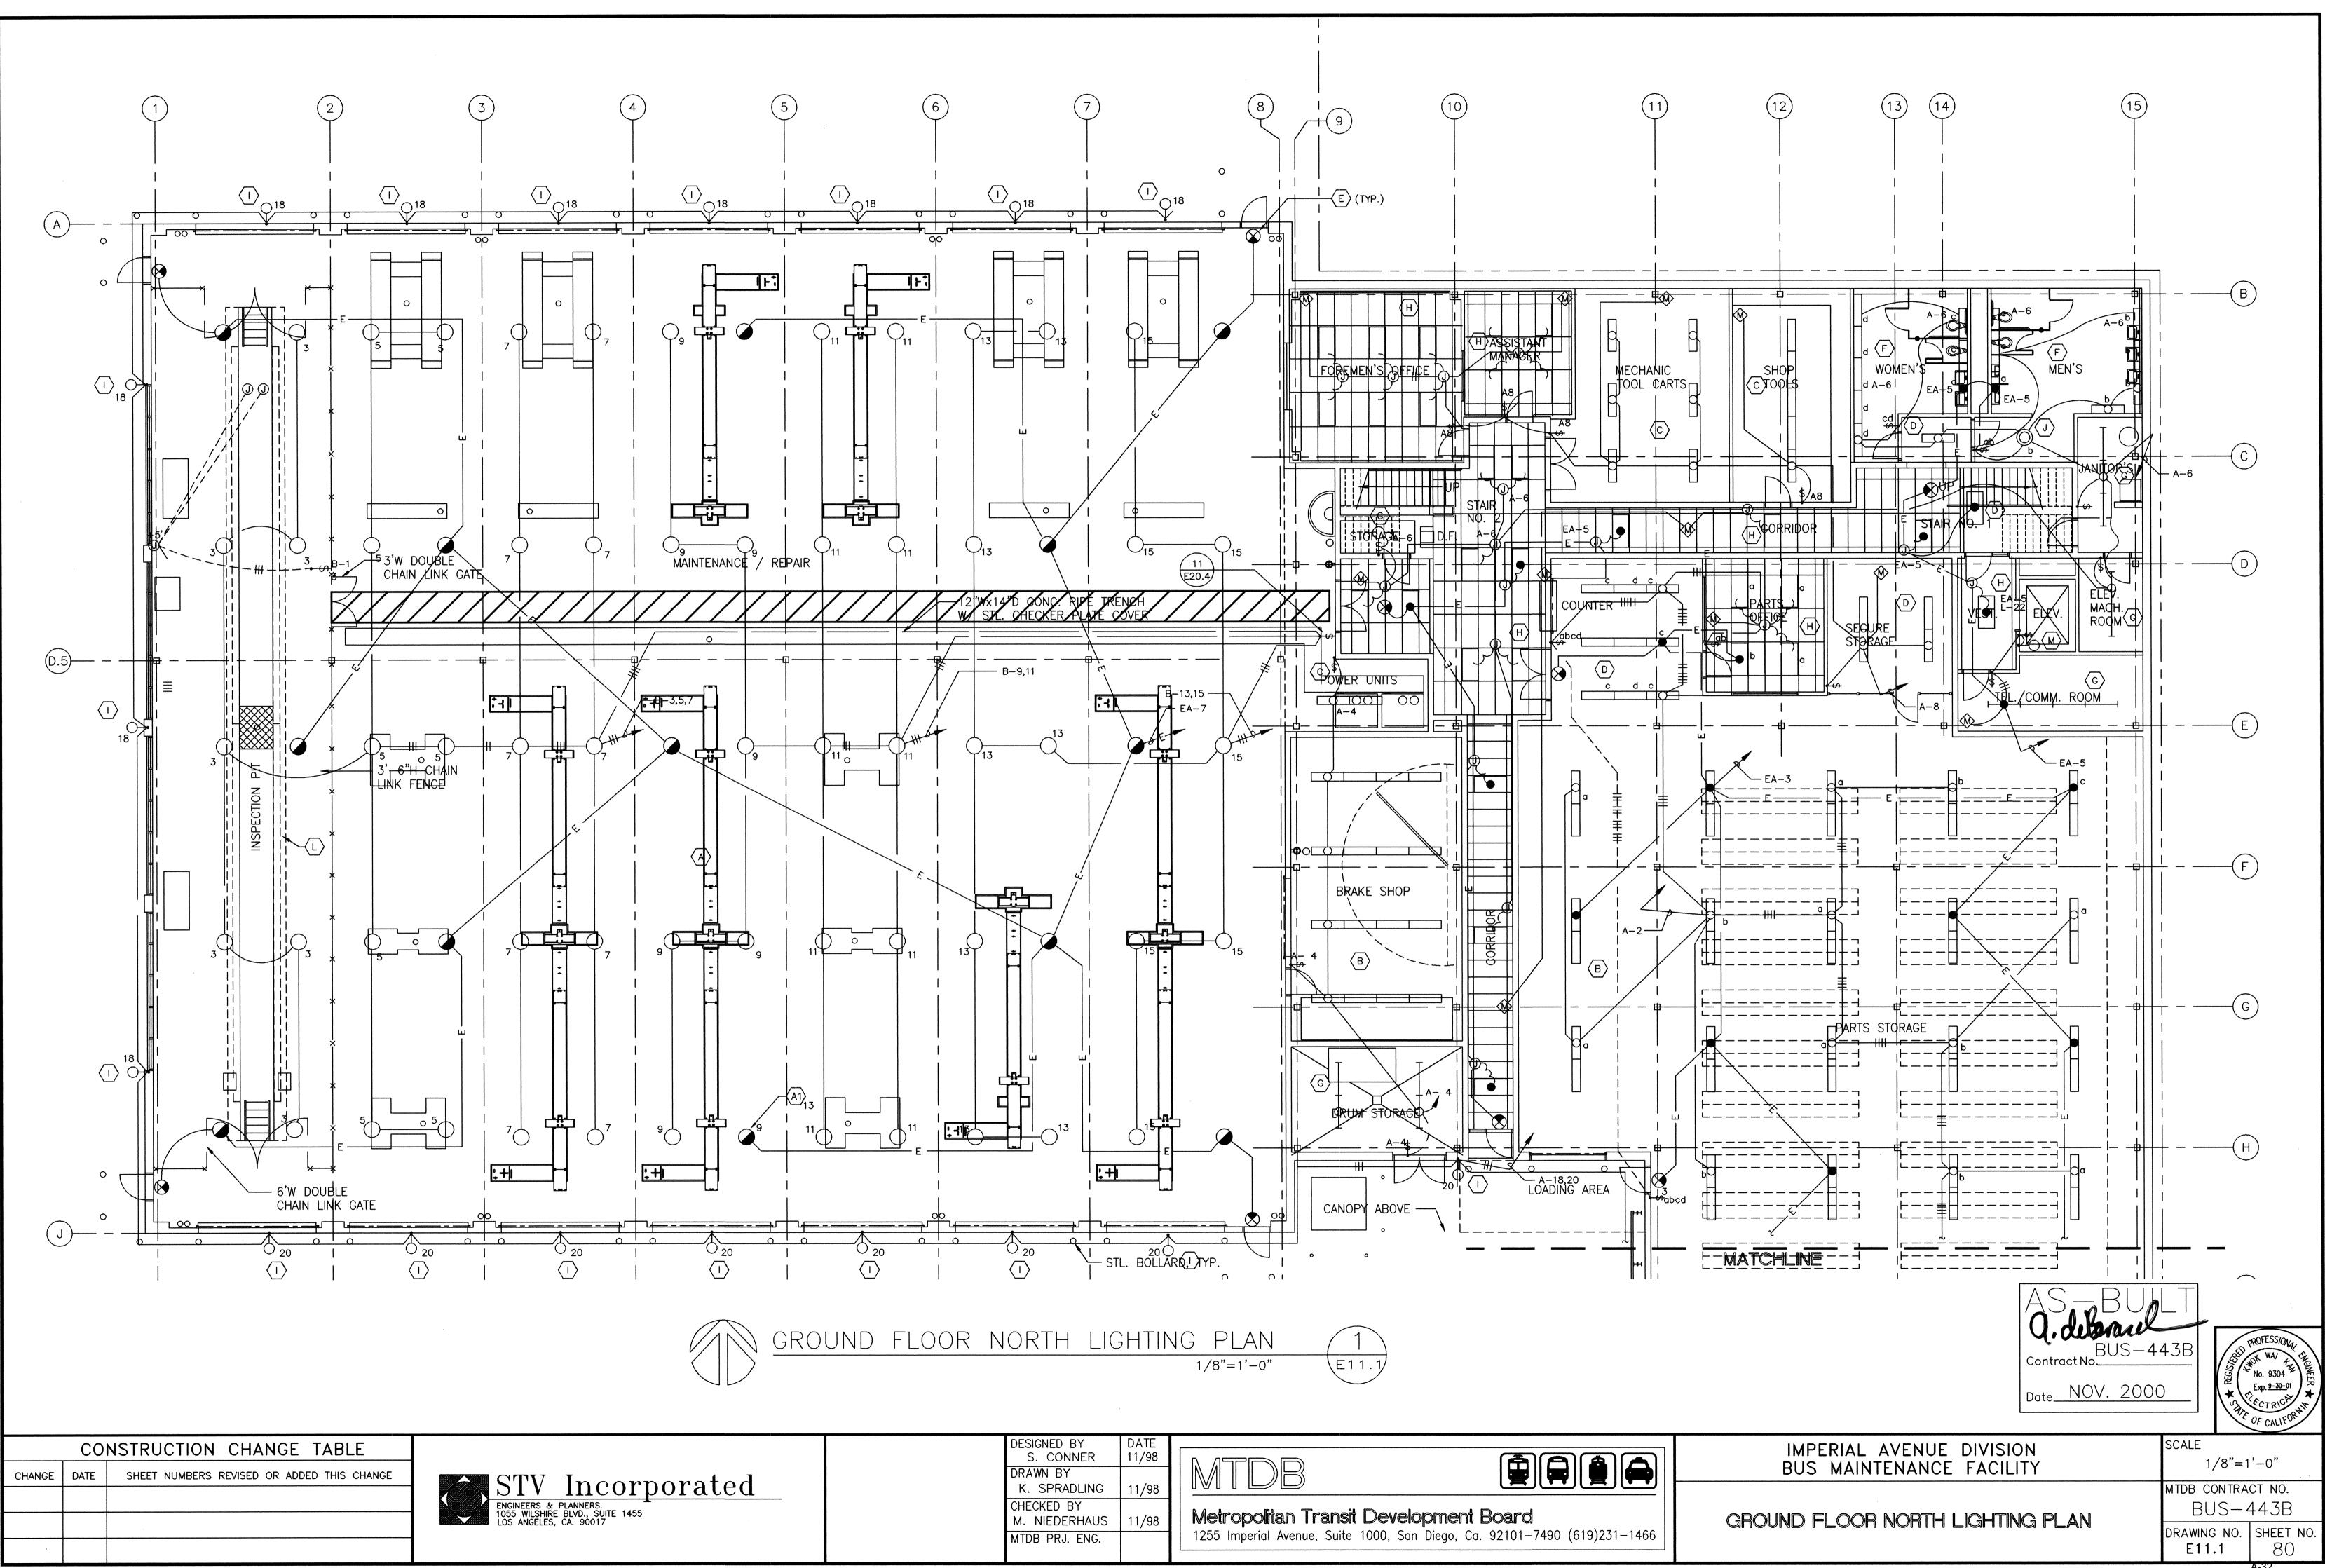

Met	ropolit	an Tr	ansit	Dev	<i>ie</i> lo	pme	nt E	Board	
1255	Imperial	Avenue.	Suite	1000.	San	Diego.	Ca.	92101-7490	(619


NO	Т	E
~		

(1) PROVIDE CLASS 1, DIV 1 WALL SWITCH.


CONST	RUCTION	CHANGE	TABLE

SHEET NUMBERS REVISED OR ADDED THIS CHANGE CHANGE DATE




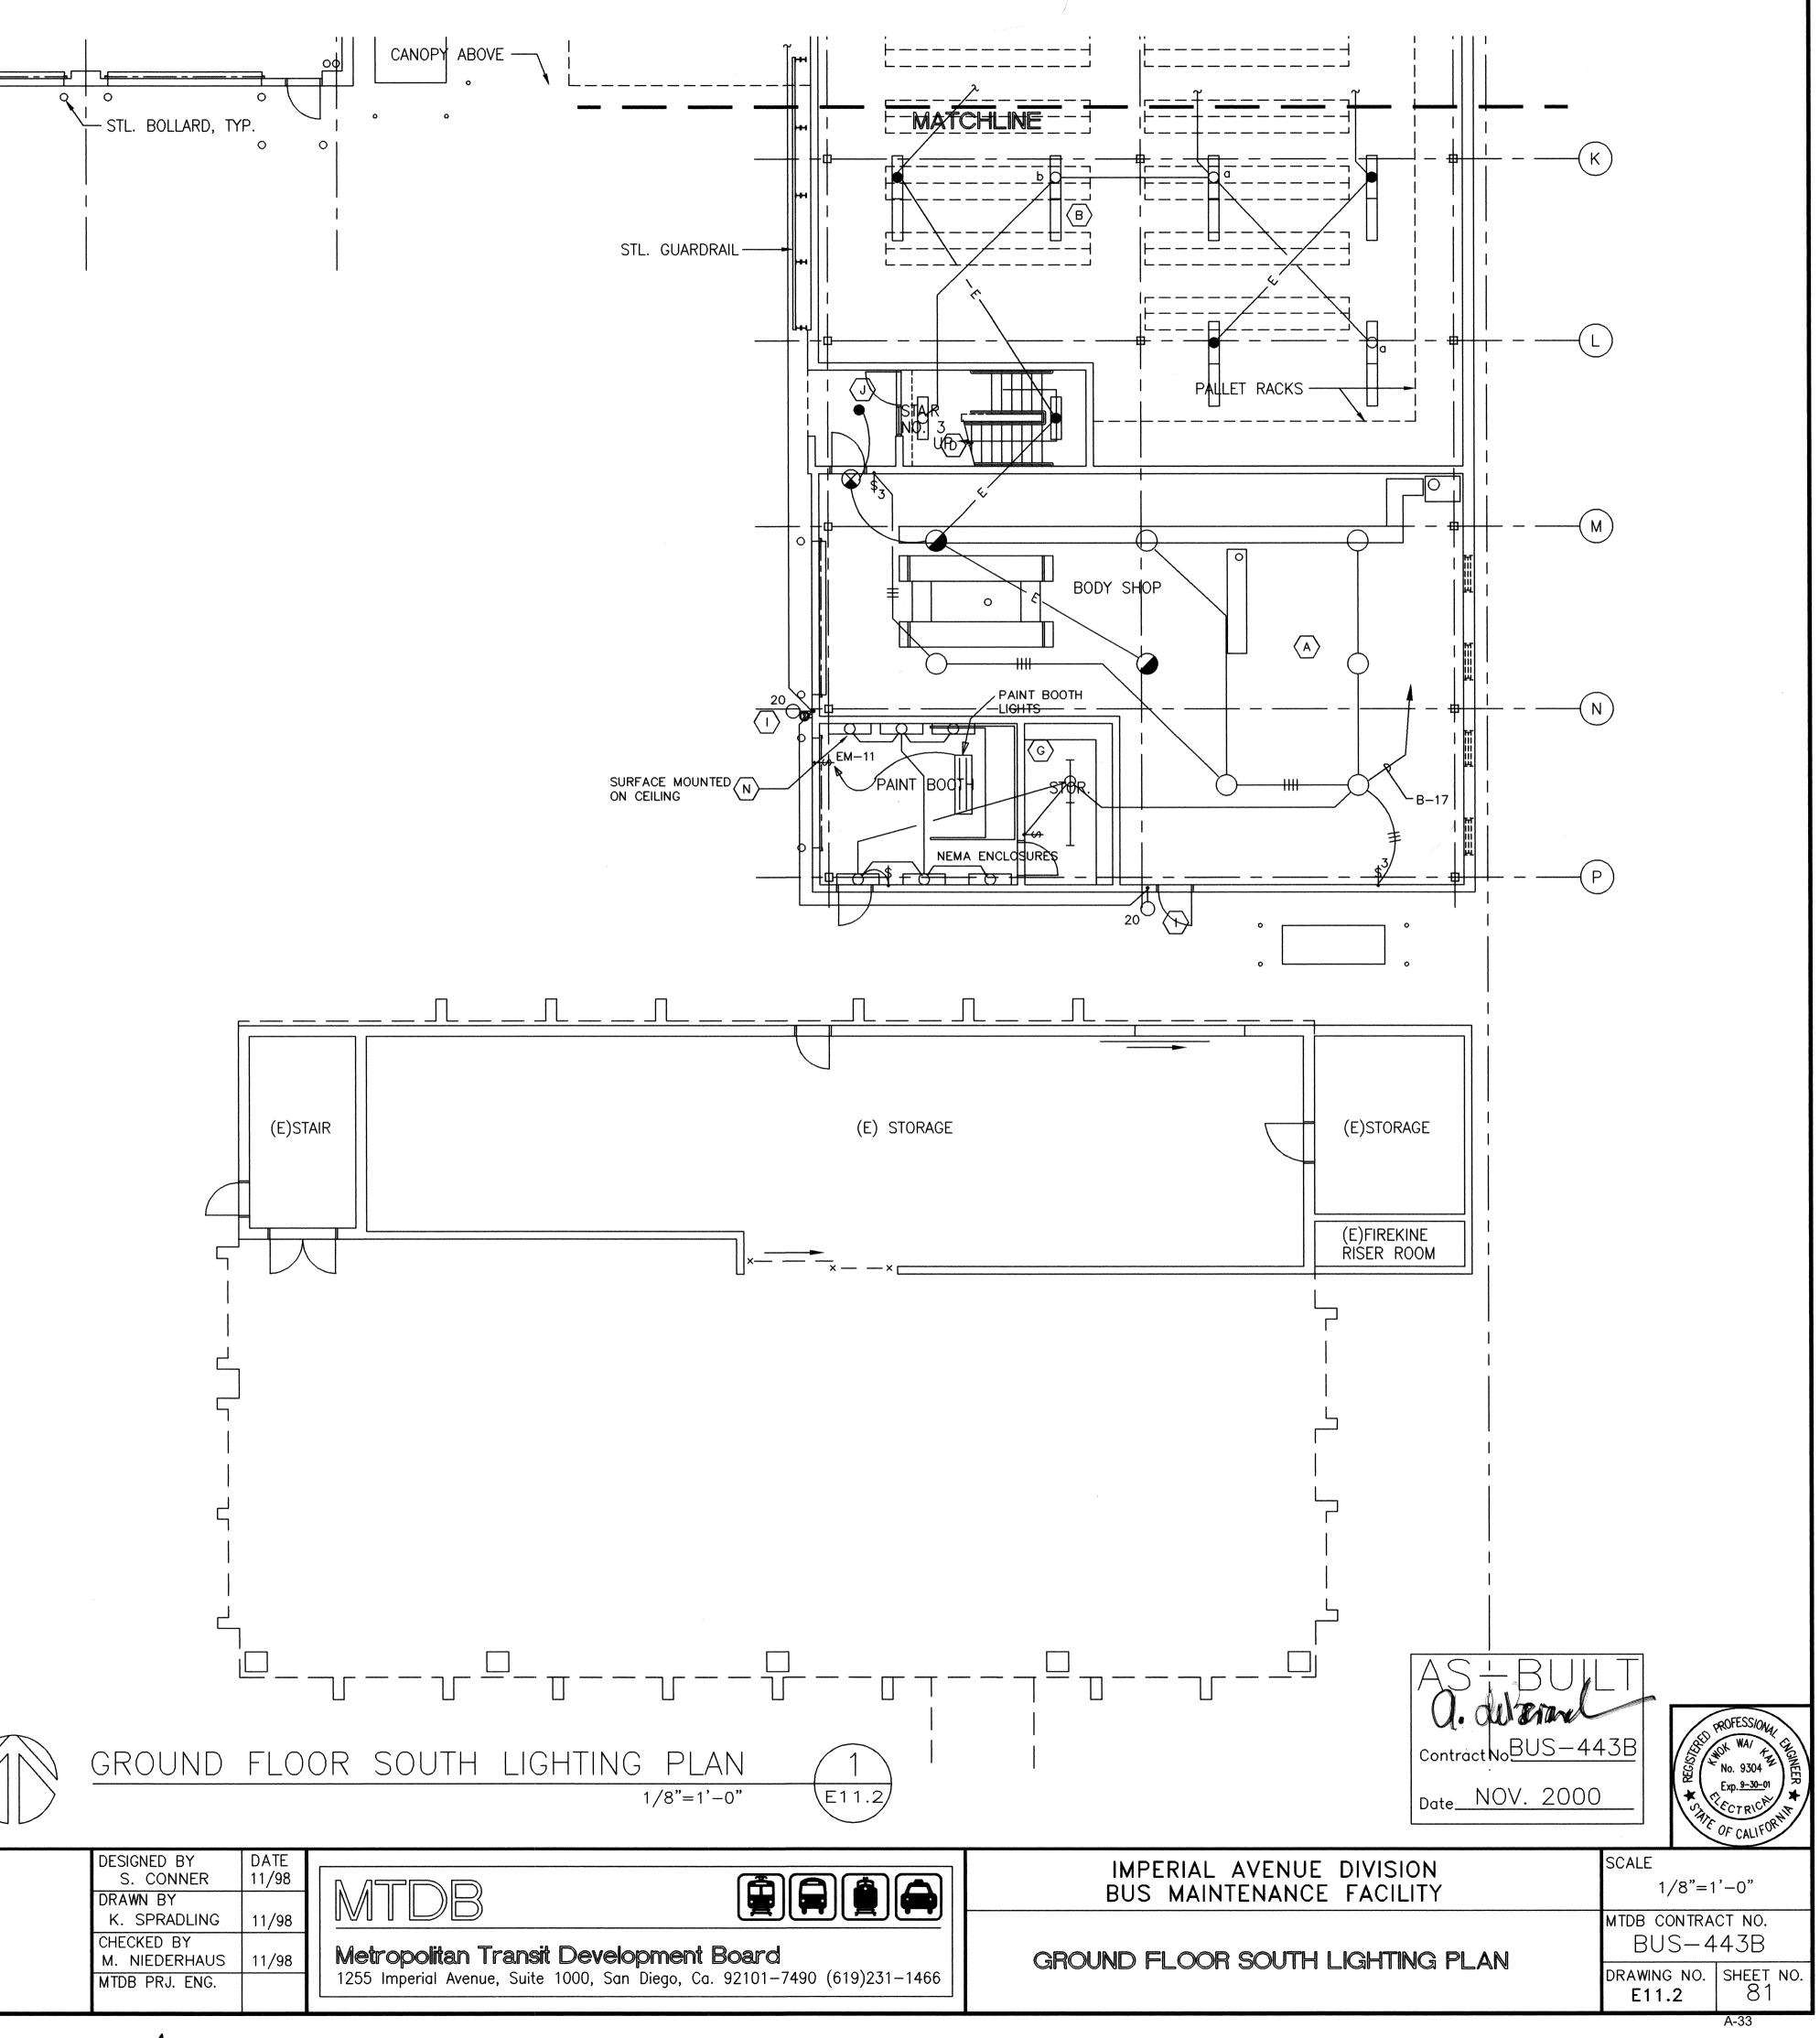




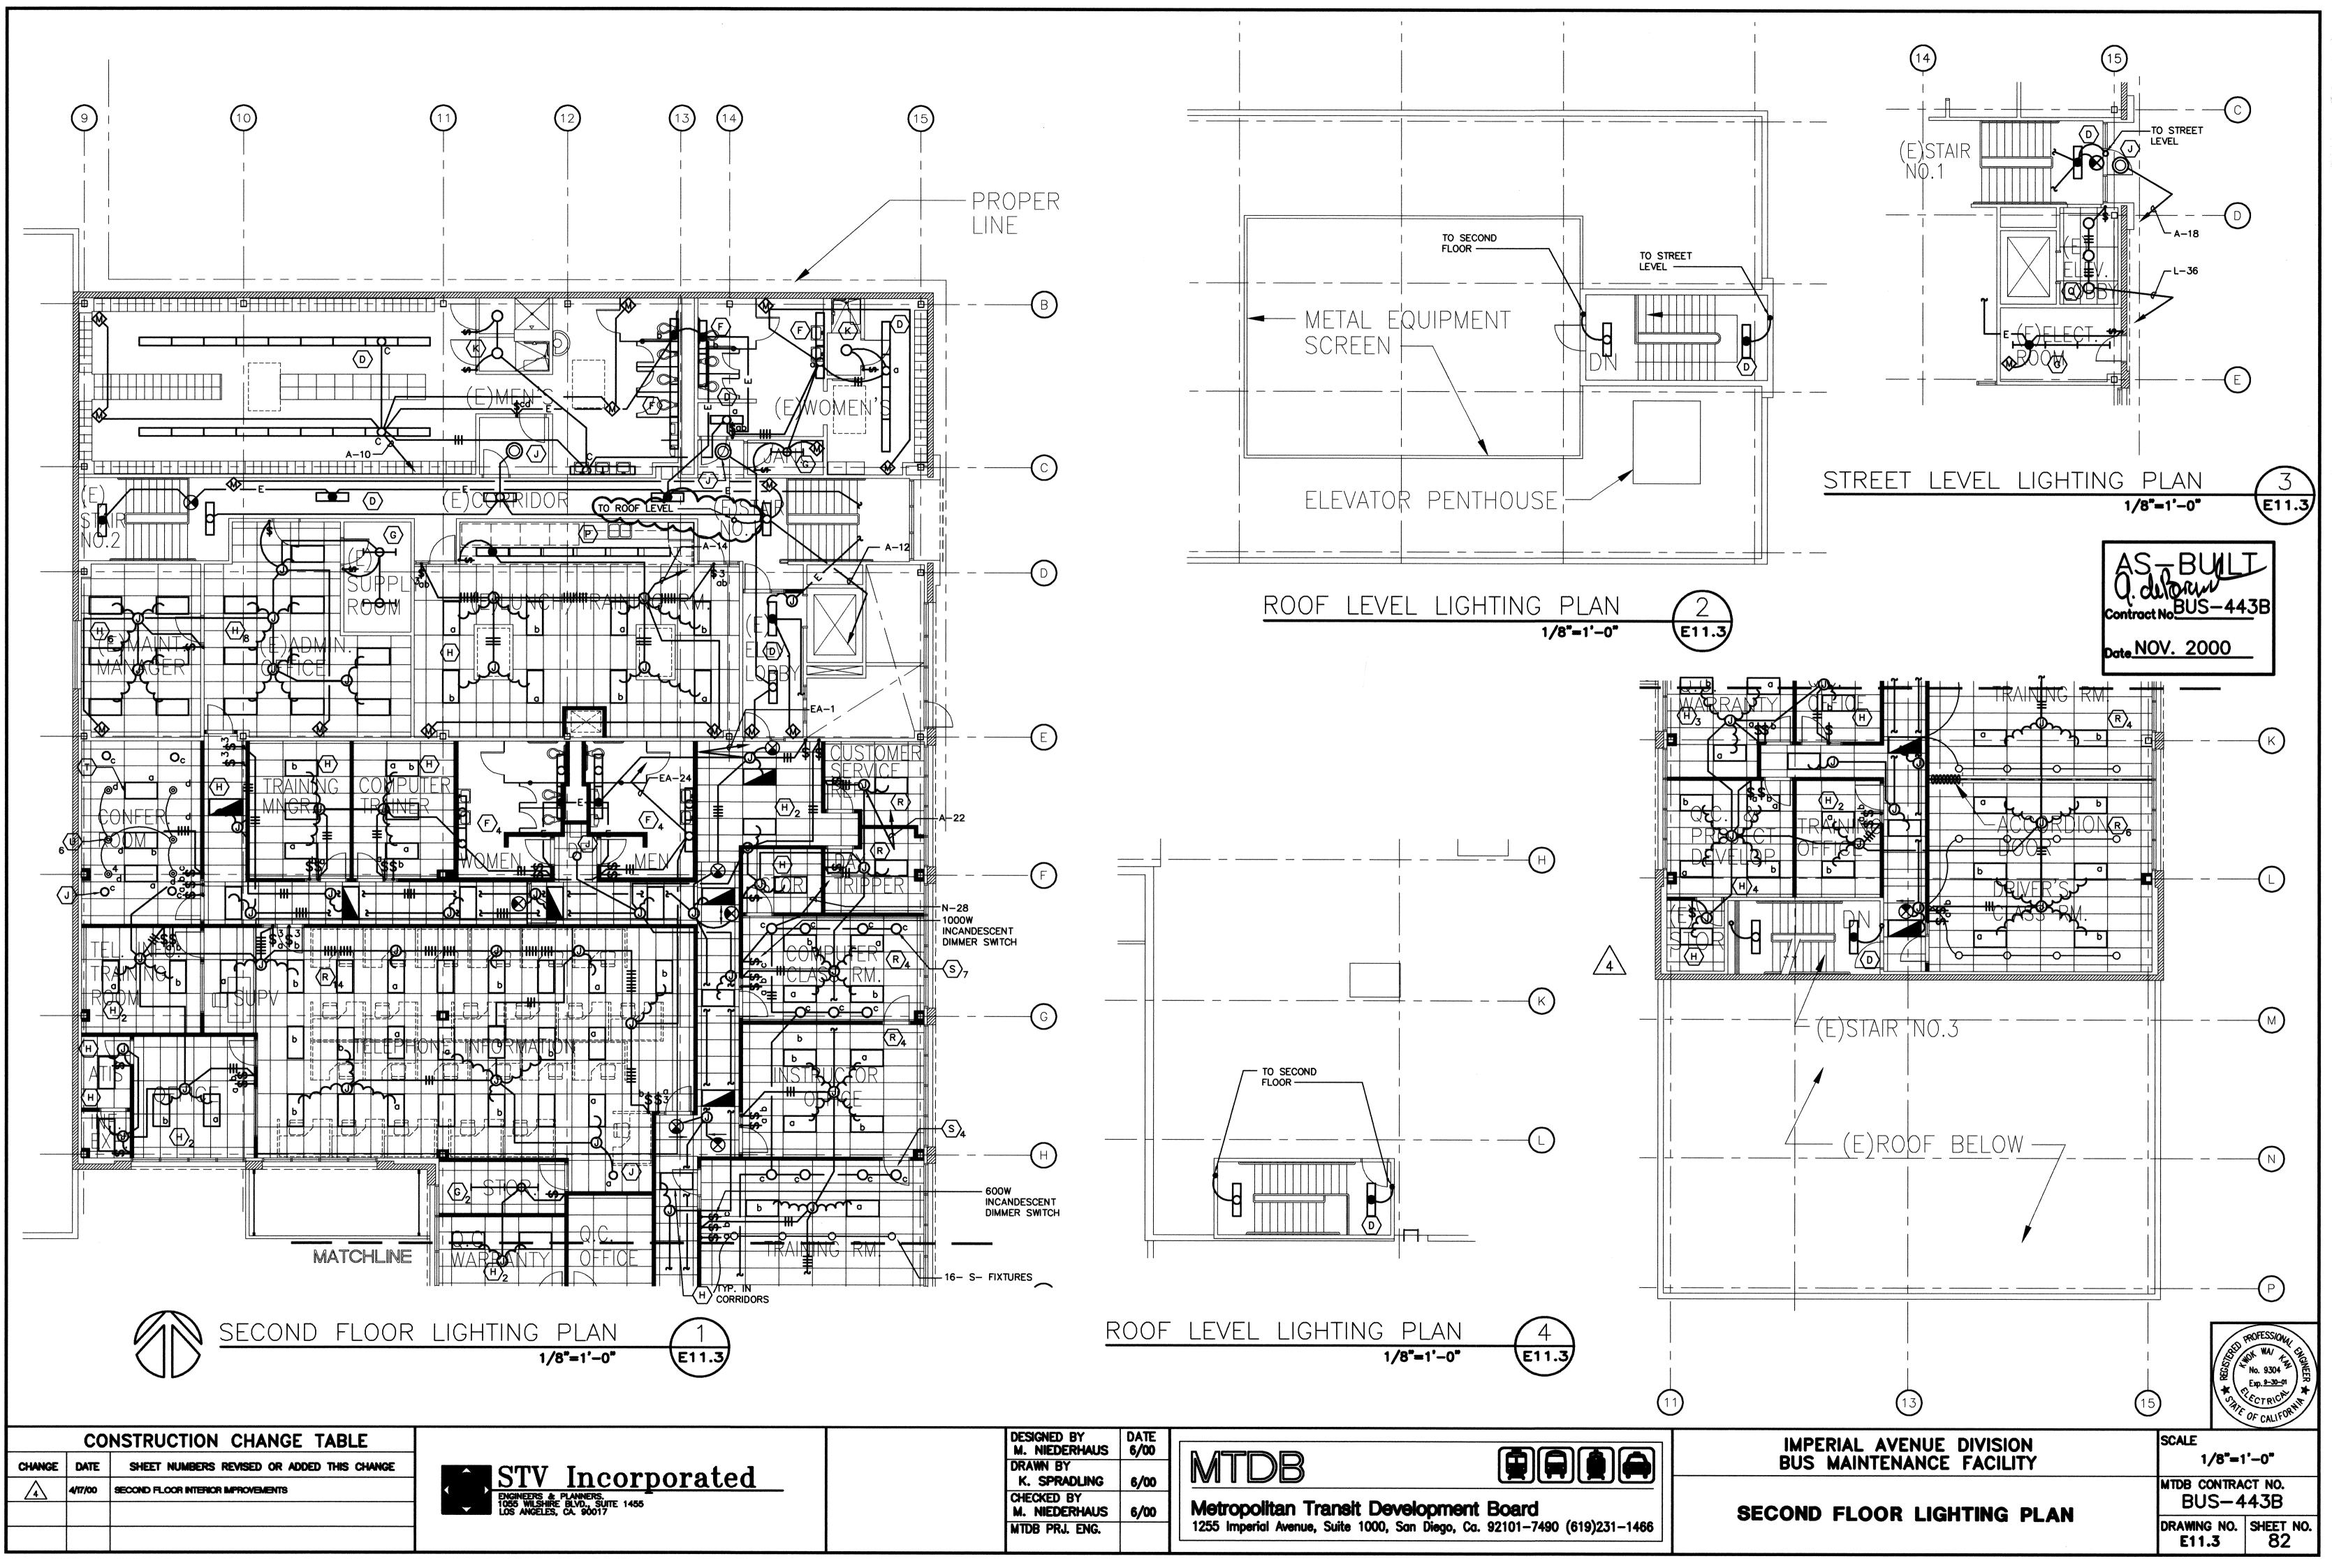


	DRAWN BY K. SPRADLING	6/00	MTDB	
	CHECKED BY M. NIEDERHAUS	6/00	Metropolitan Transit Development	
	MTDB PRJ. ENG.		1255 Imperial Avenue, Suite 1000, San Diego, Ca.	92101-7490 (619)2

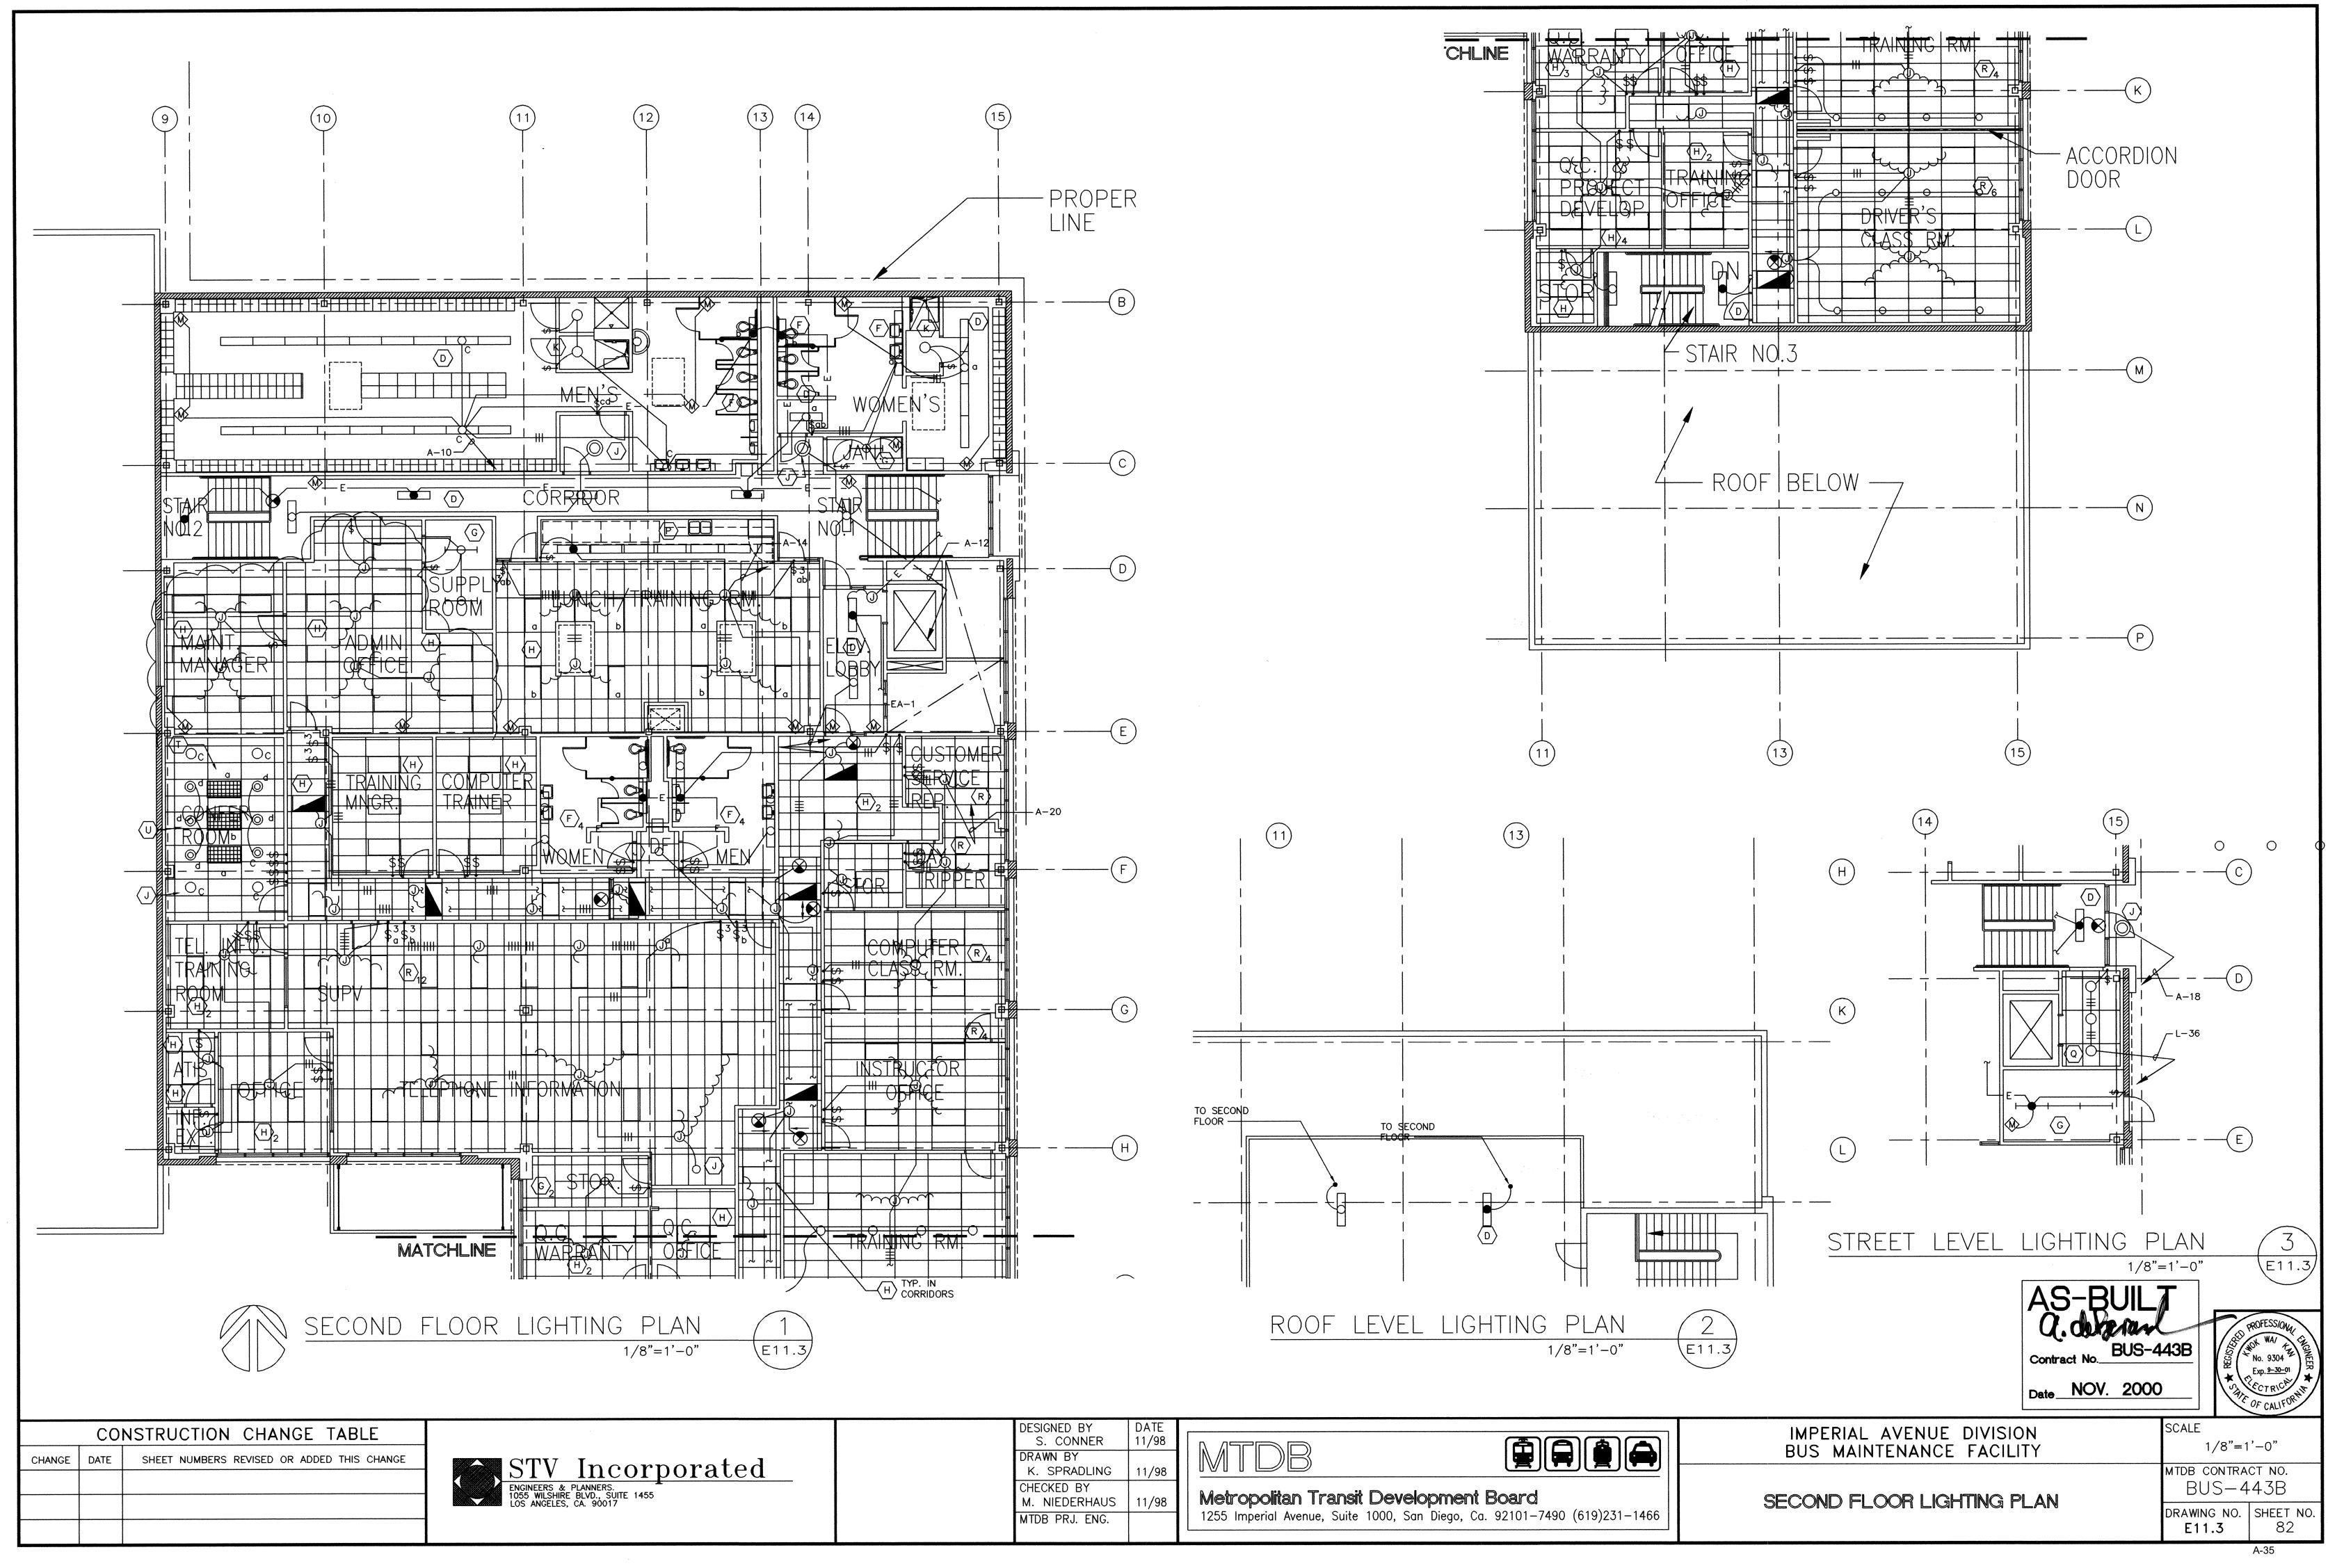

S. CONNER	11/98	
DRAWN BY K. SPRADLING	11/98	
CHECKED BY M. NIEDERHAUS MTDB PRJ. ENG.	11/98	Metropolitan Transit Development Board 1255 Imperial Avenue, Suite 1000, San Diego, Ca. 92101-7490 (61)

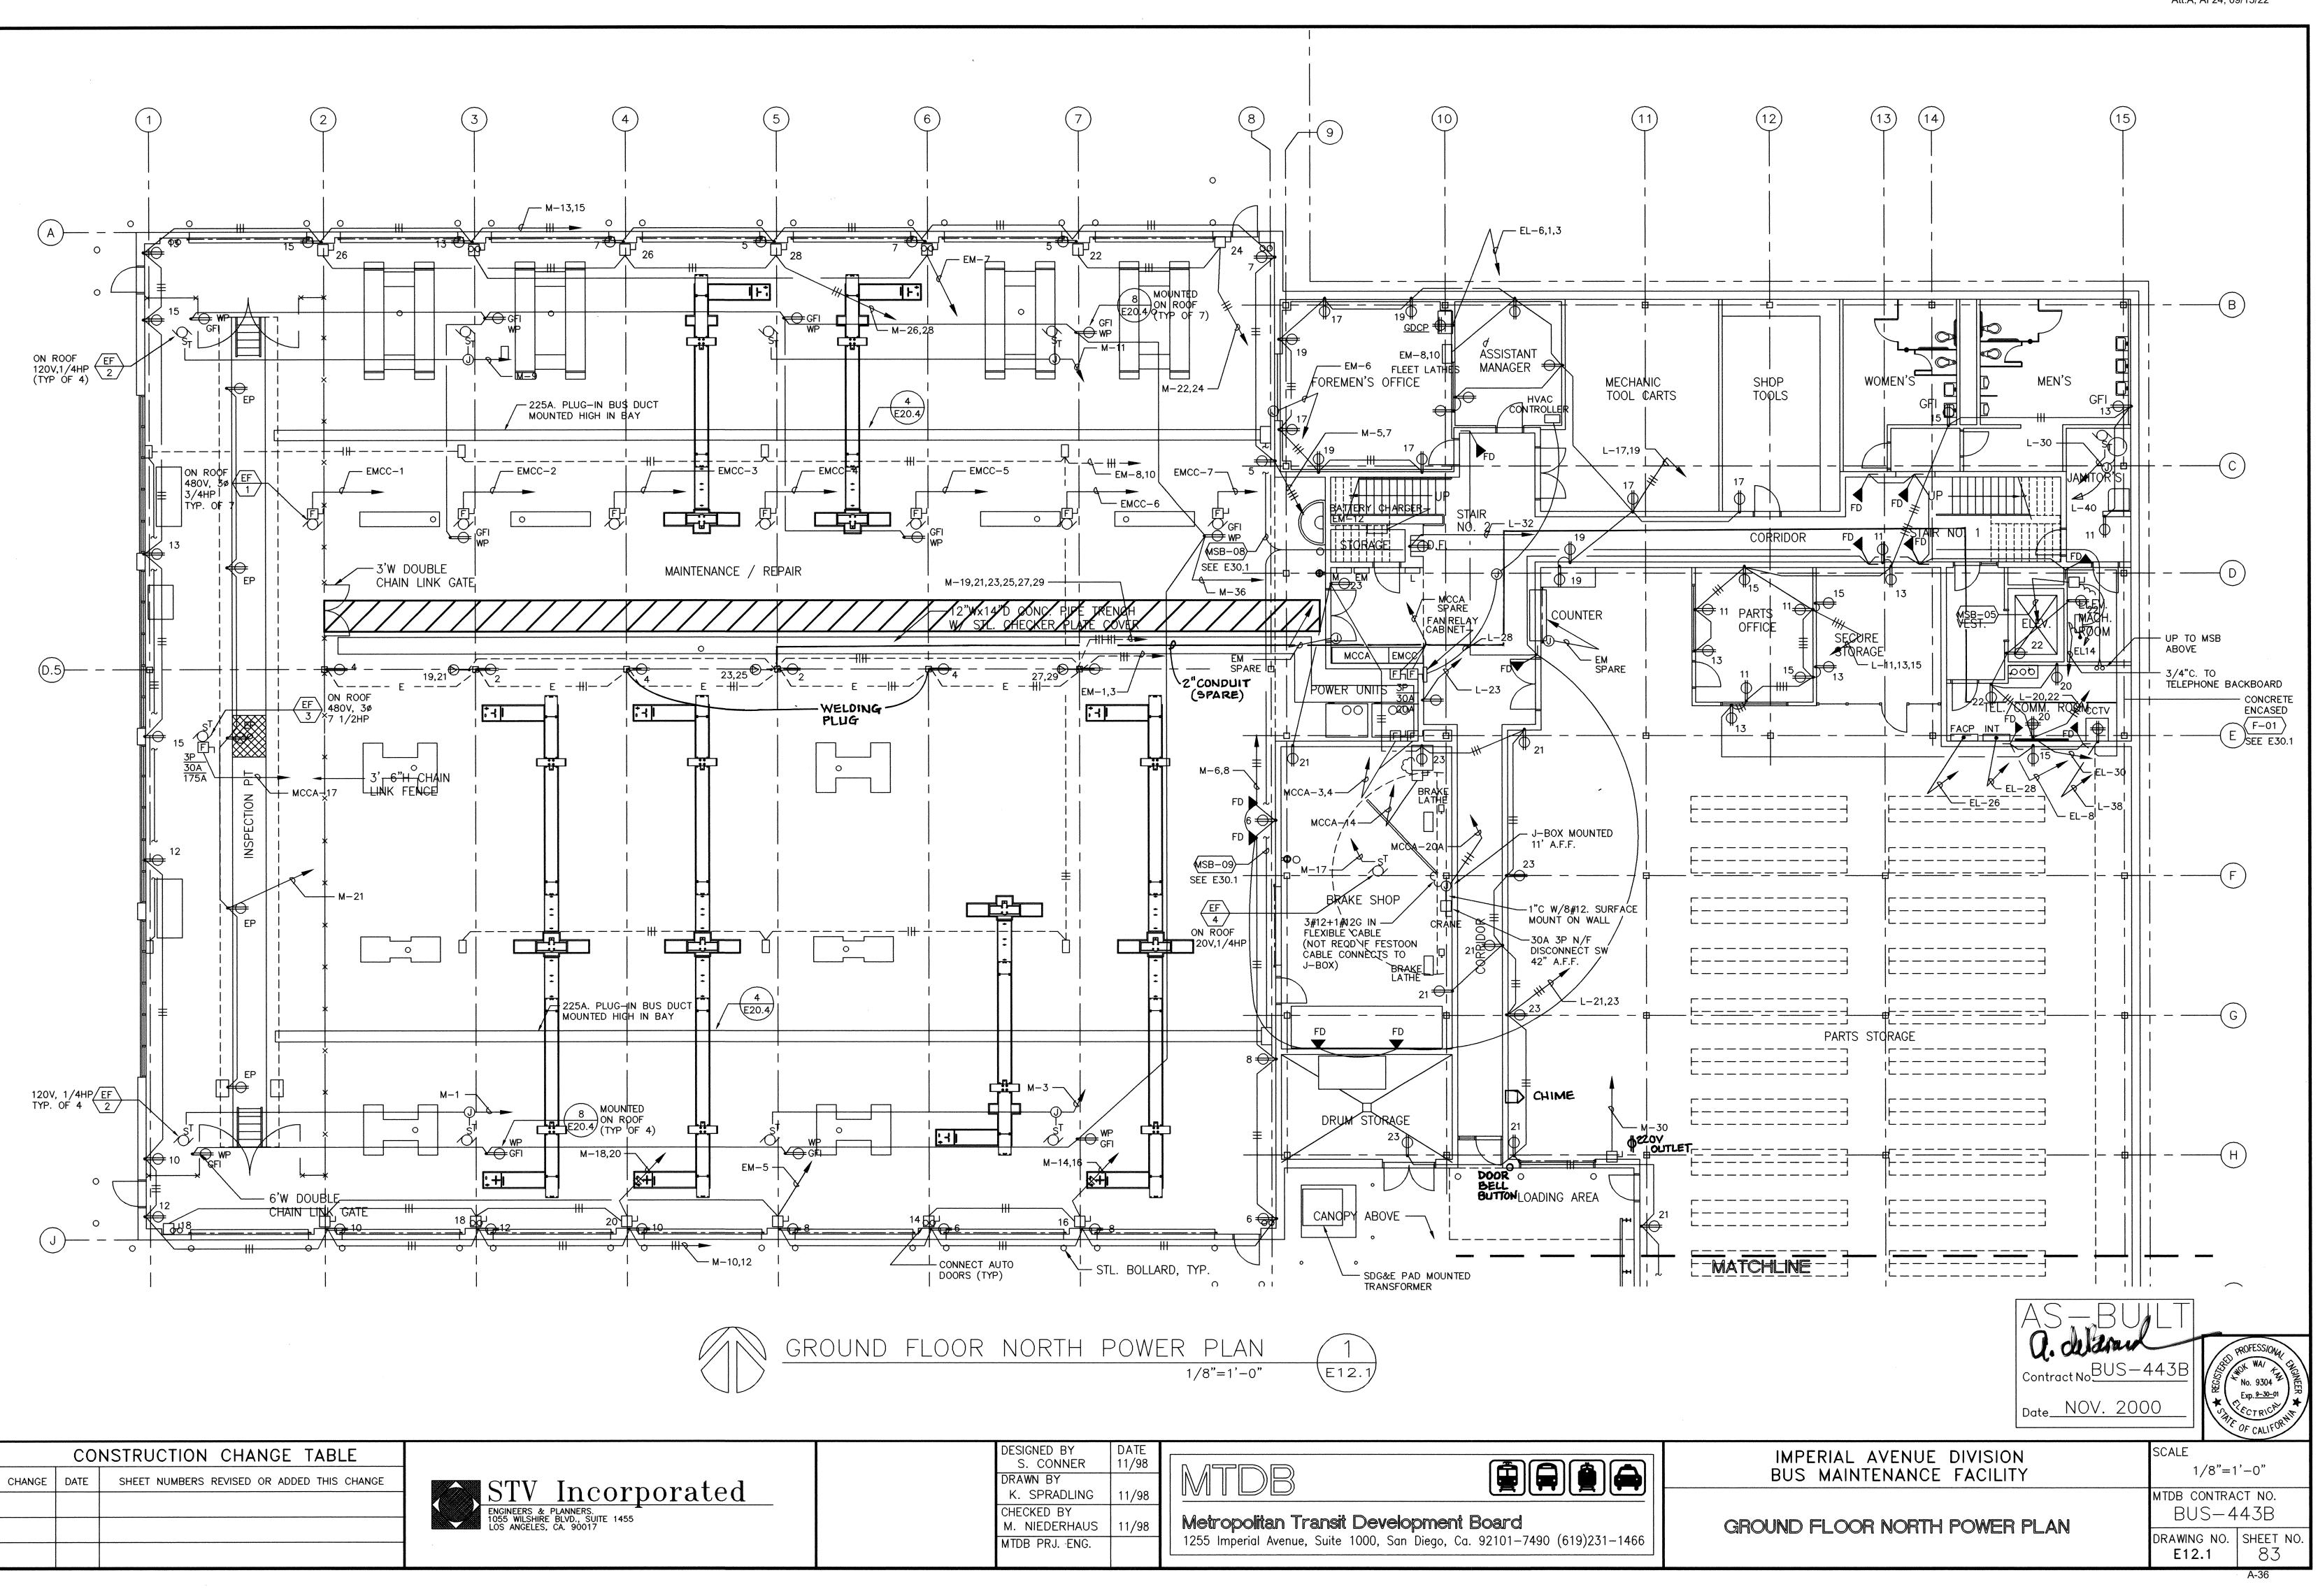

Mei	ropoin	ian ir	ansii	Dev		pme		50alro	
1255	Imperial	Avenue,	Suite	1000,	San	Diego,	Ca.	92101-7490	(619)2

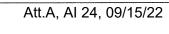


CO	NST	RUC	TION	CHAN	GE	TABLE


SHEET NUMBERS REVISED OR ADDED THIS CHANGE CHANGE DATE




STV Incorporated ENGINEERS & PLANNERS. 1055 WILSHIRE BLVD., SUITE 1455 LOS ANGELES, CA. 90017

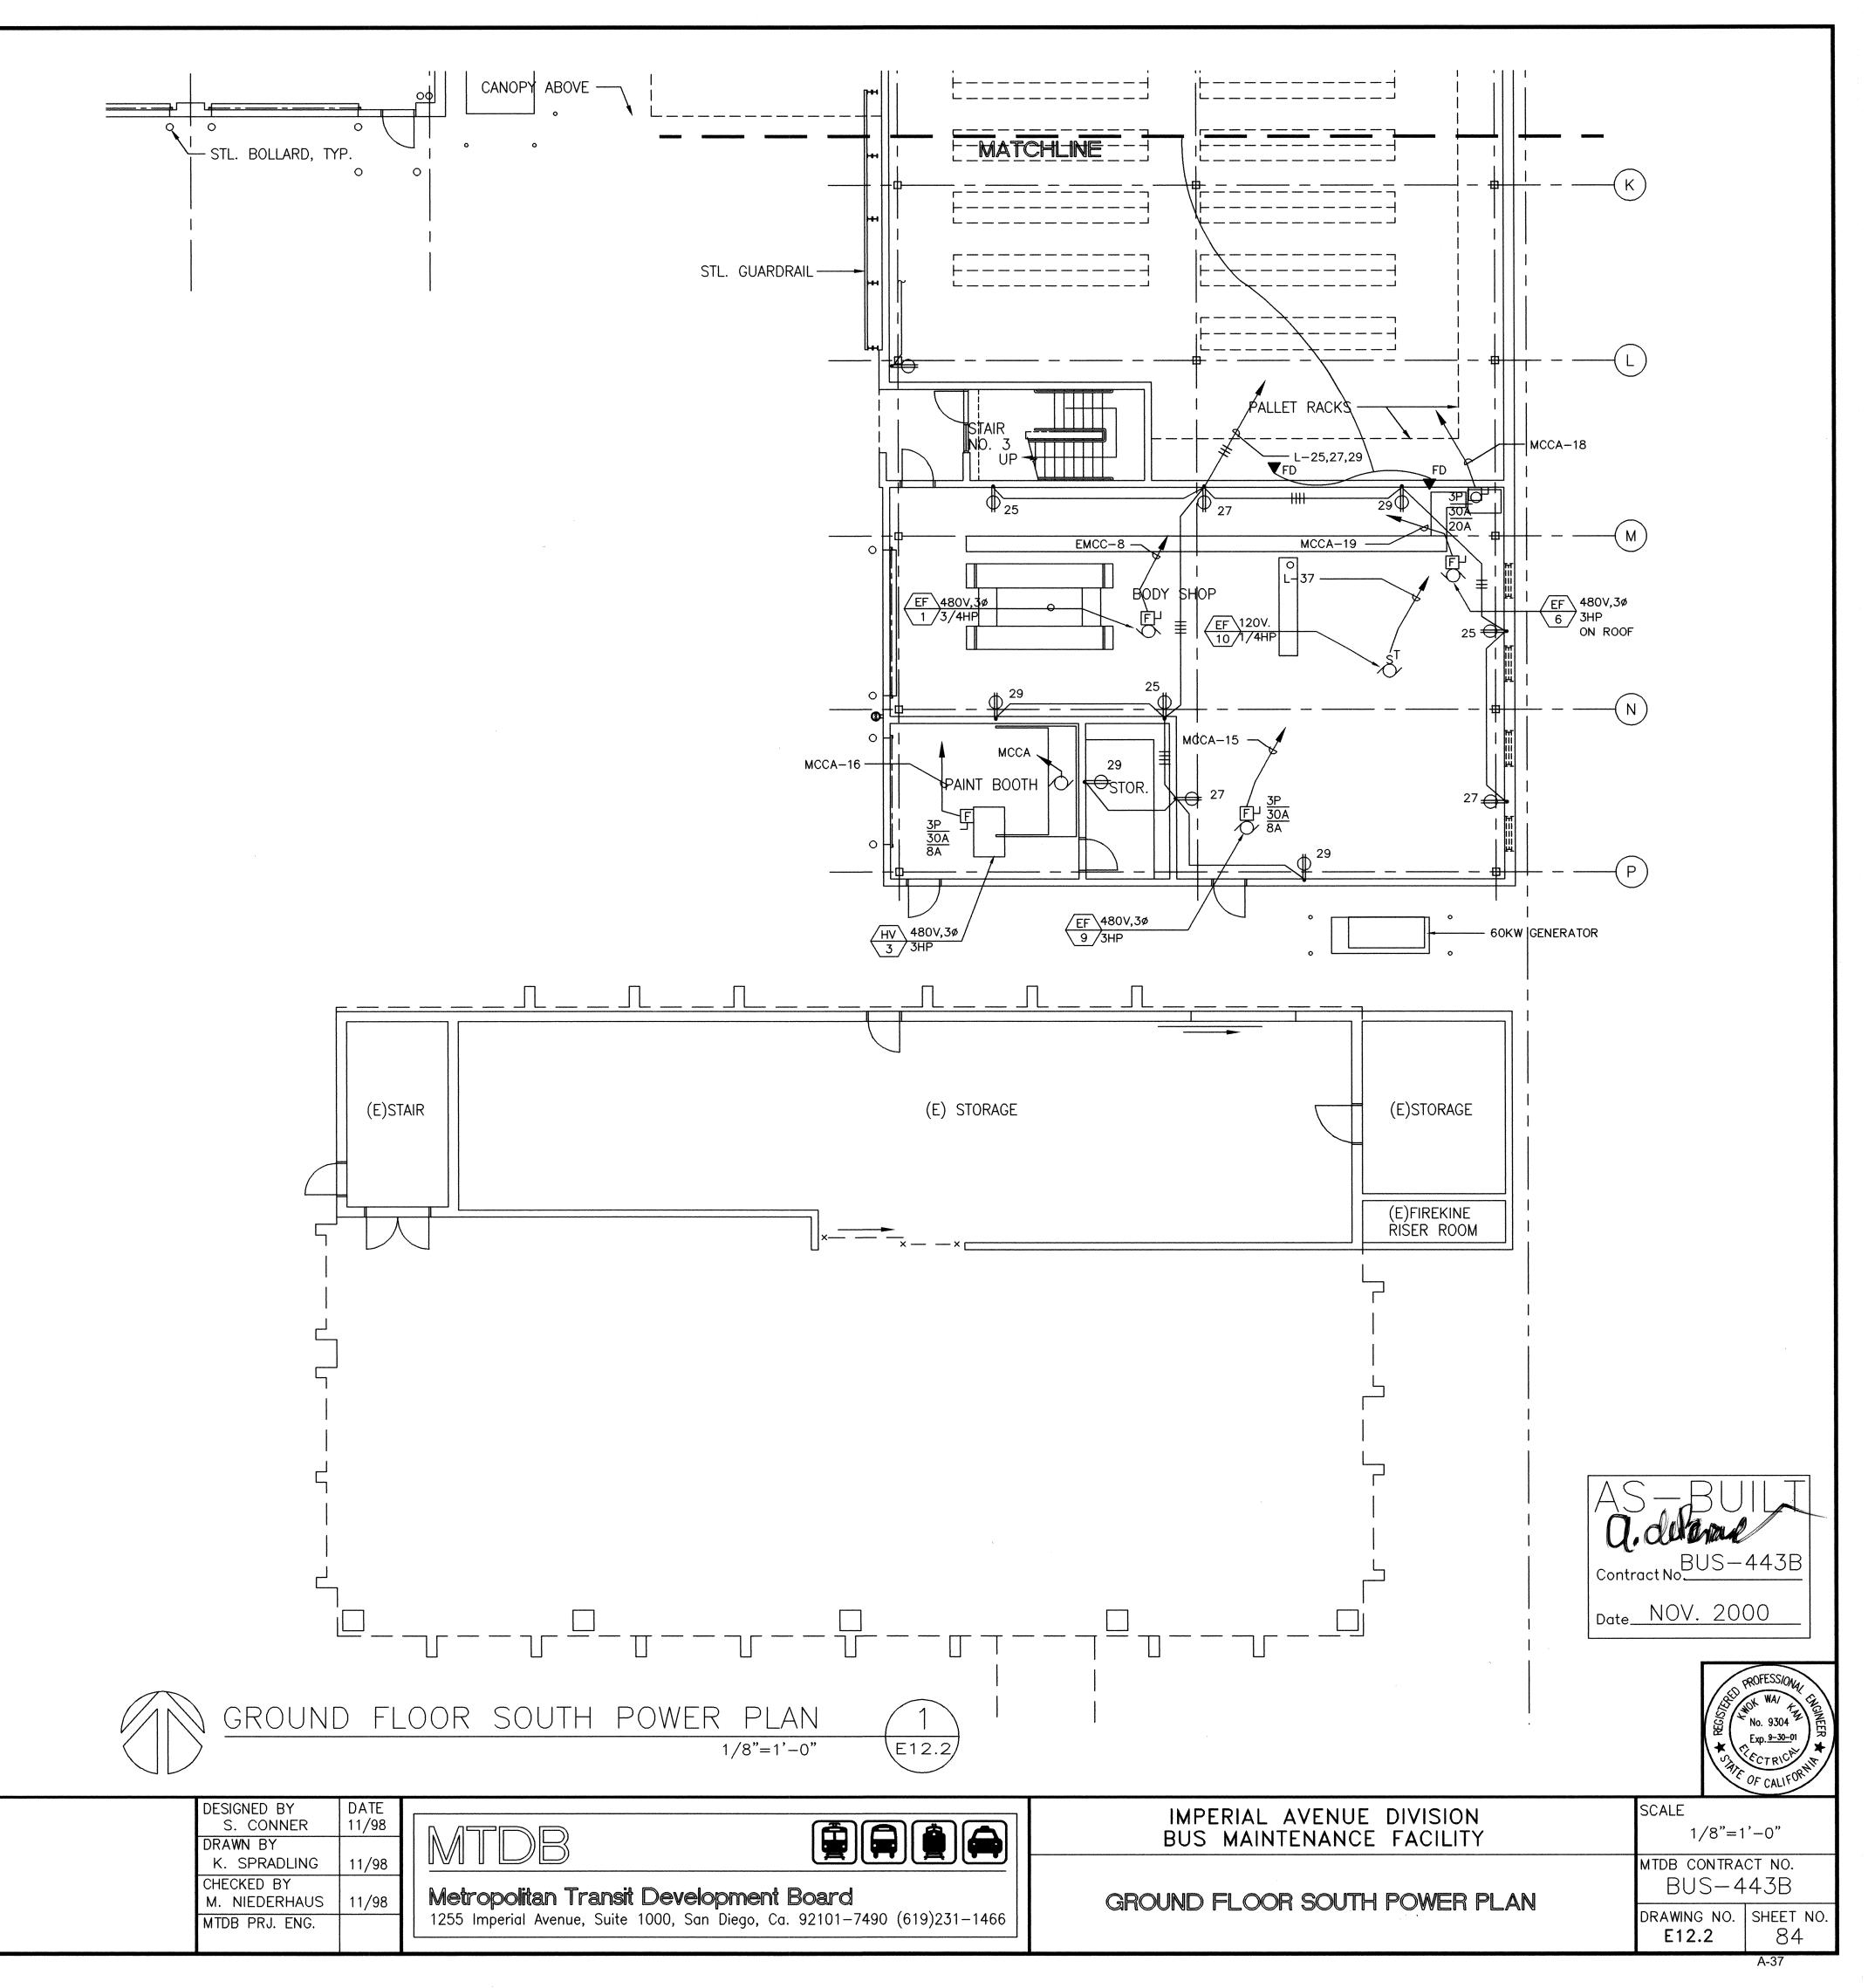


Att.A, AI 24, 09/15/22

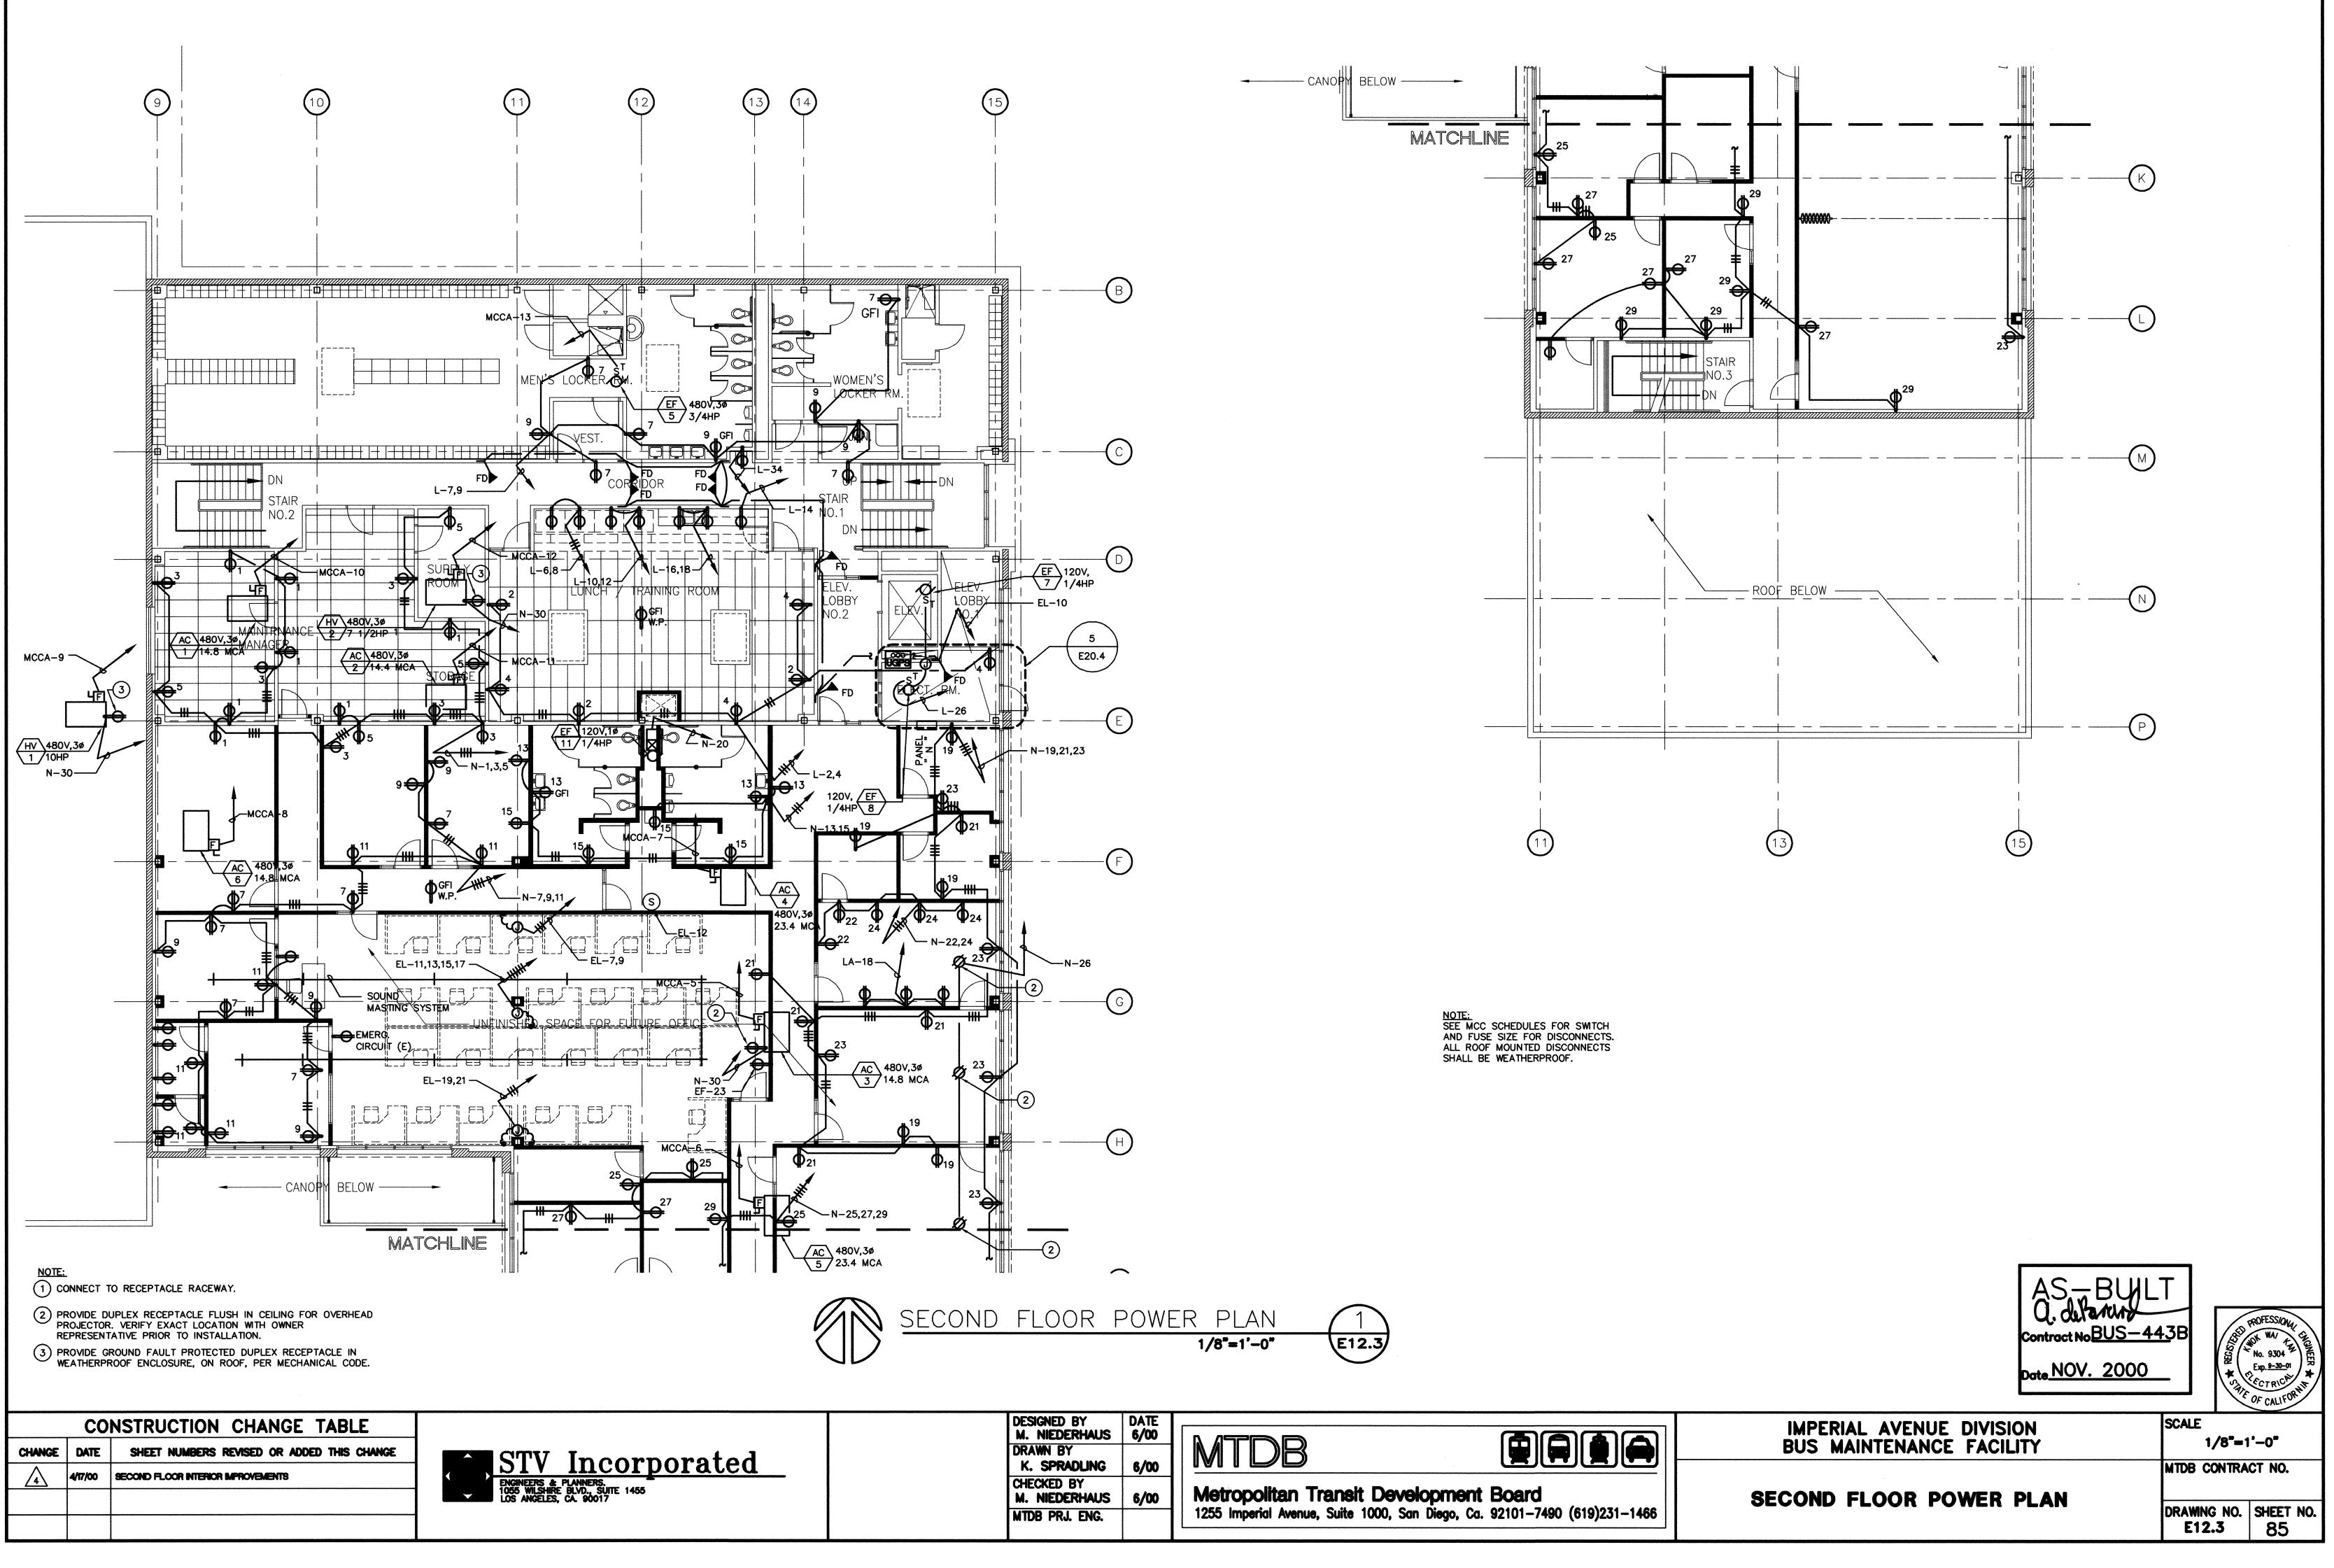


FROECT NUMB

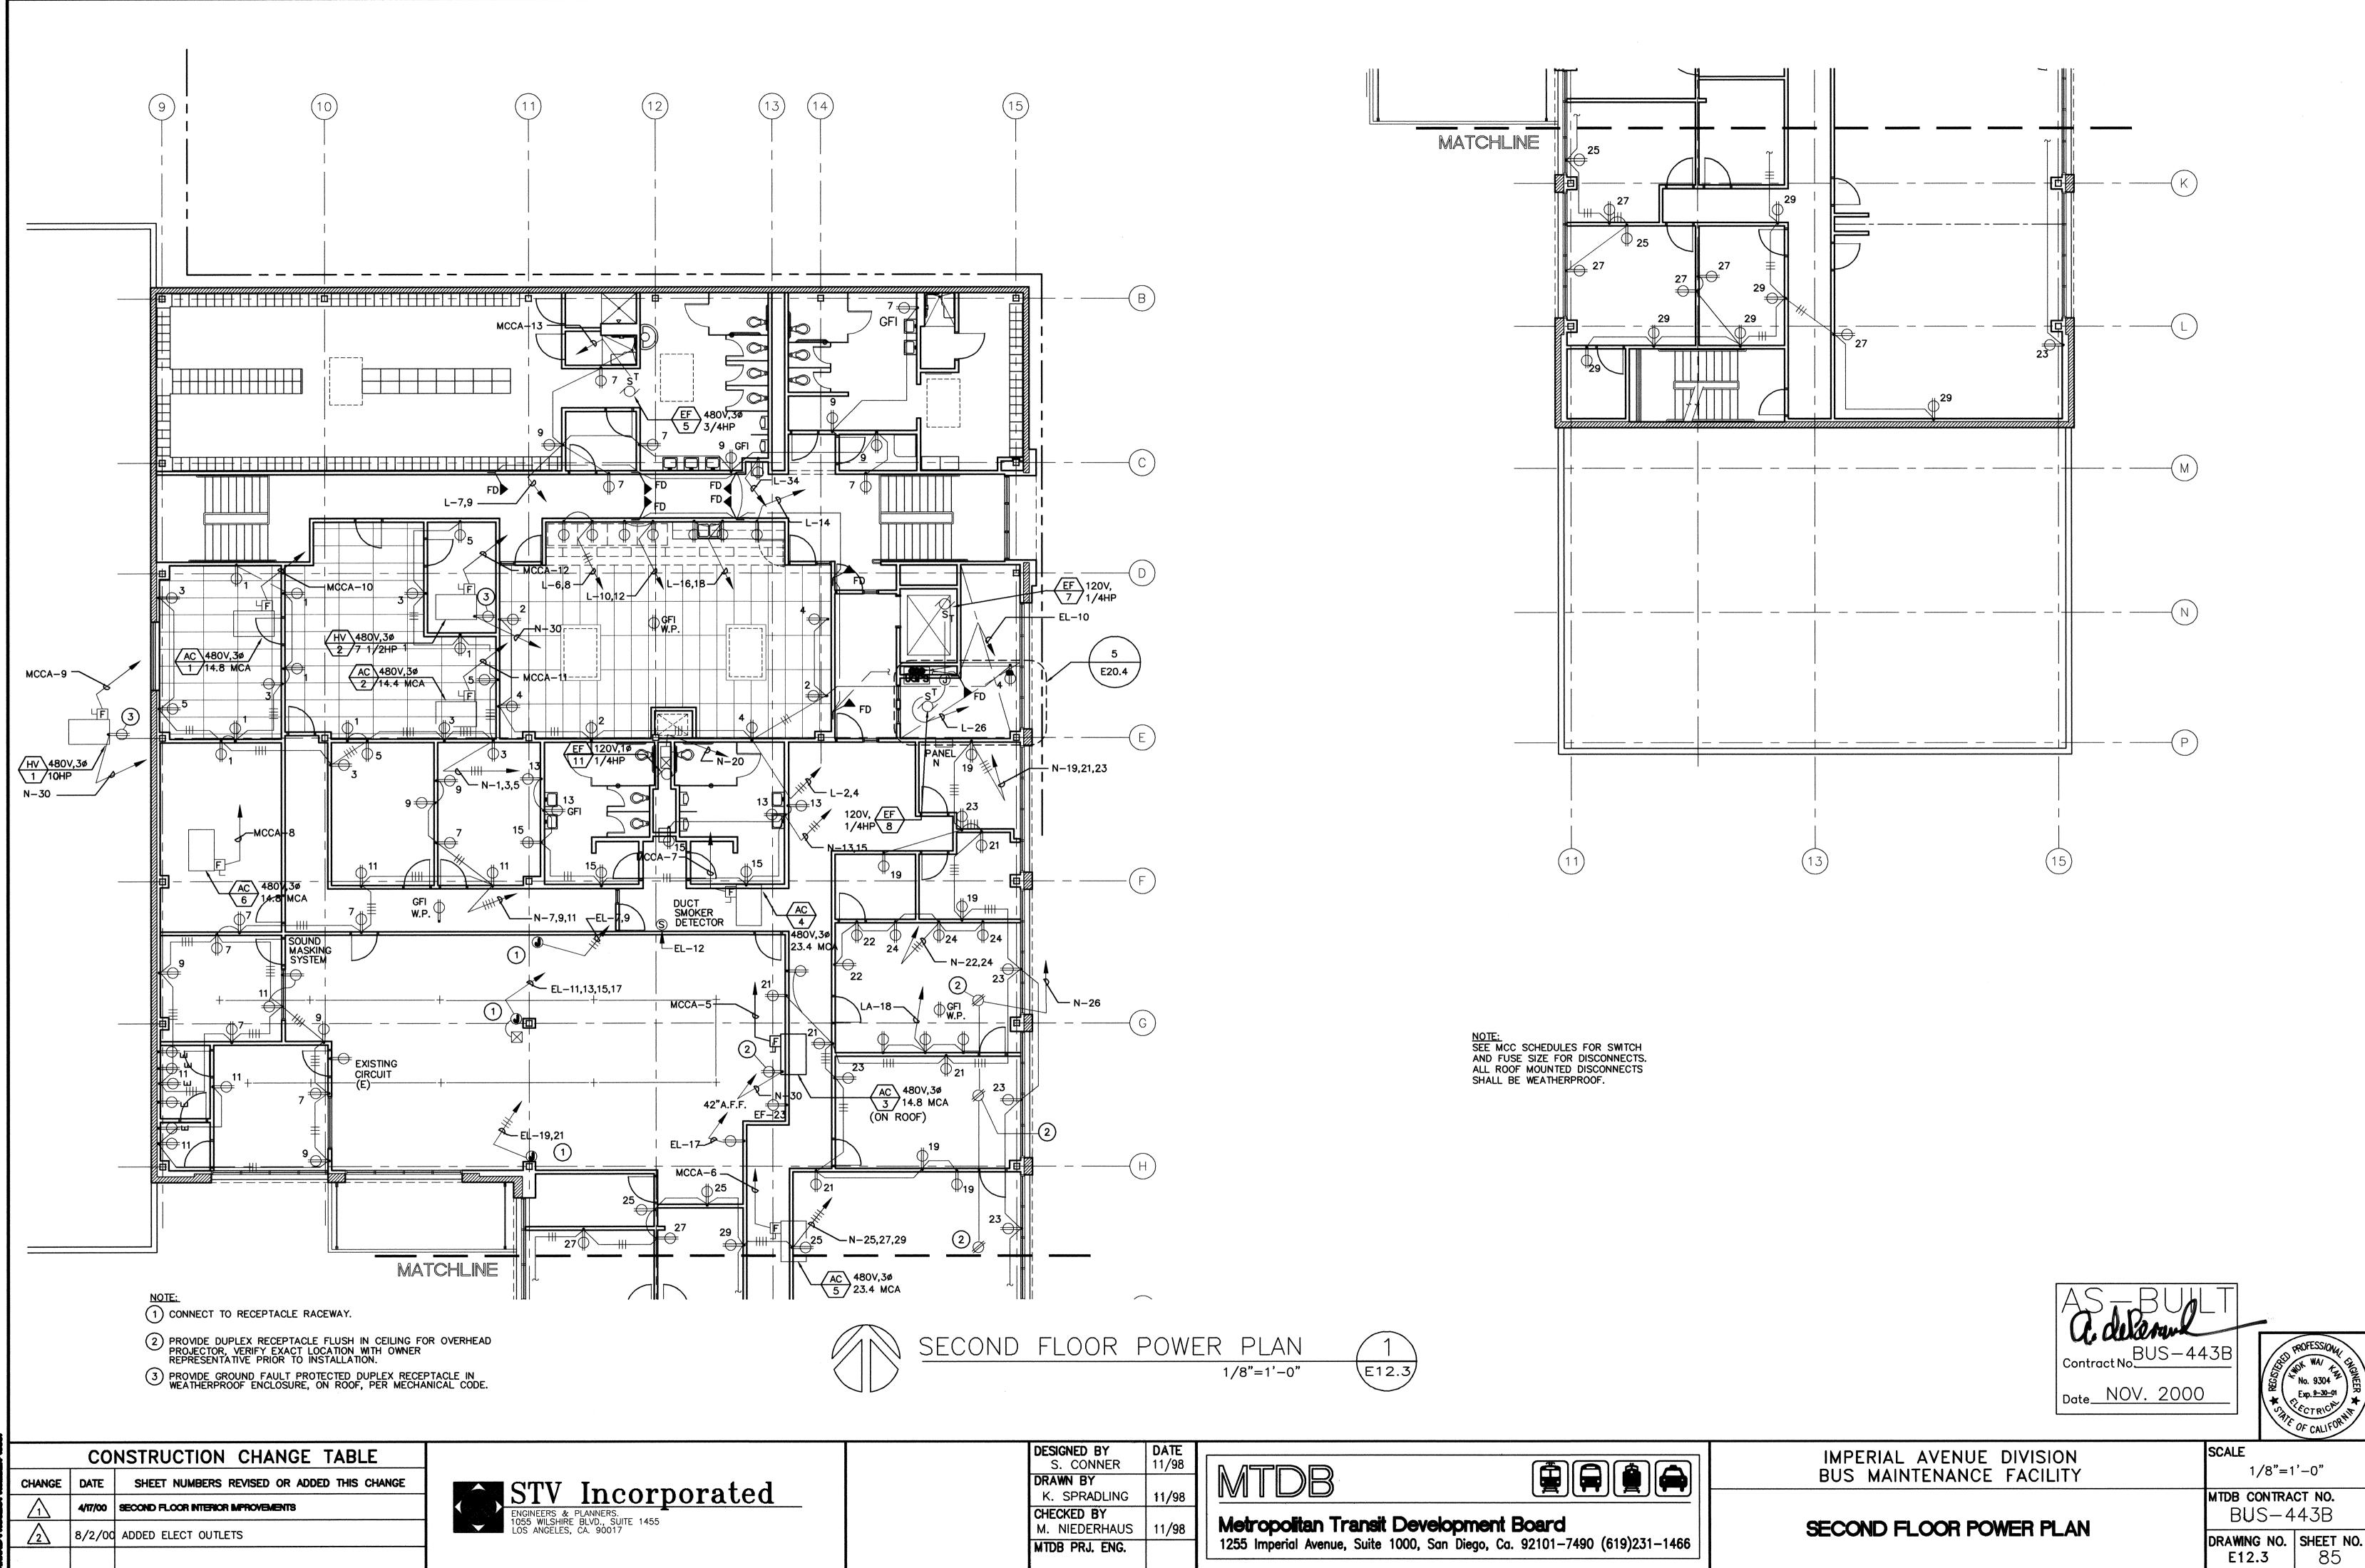



	DESIGNED BY S. CONNER	DATE 11/98	
	DRAWN BY K. SPRADLING	11/98	
-	CHECKED BY M. NIEDERHAUS	11/98	Metropolitan Transit Development Board
	MTDB PRJ. ENG.	11/00	1255 Imperial Avenue, Suite 1000, San Diego, Ca. 92101-7490 (619)2
		1	

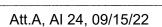


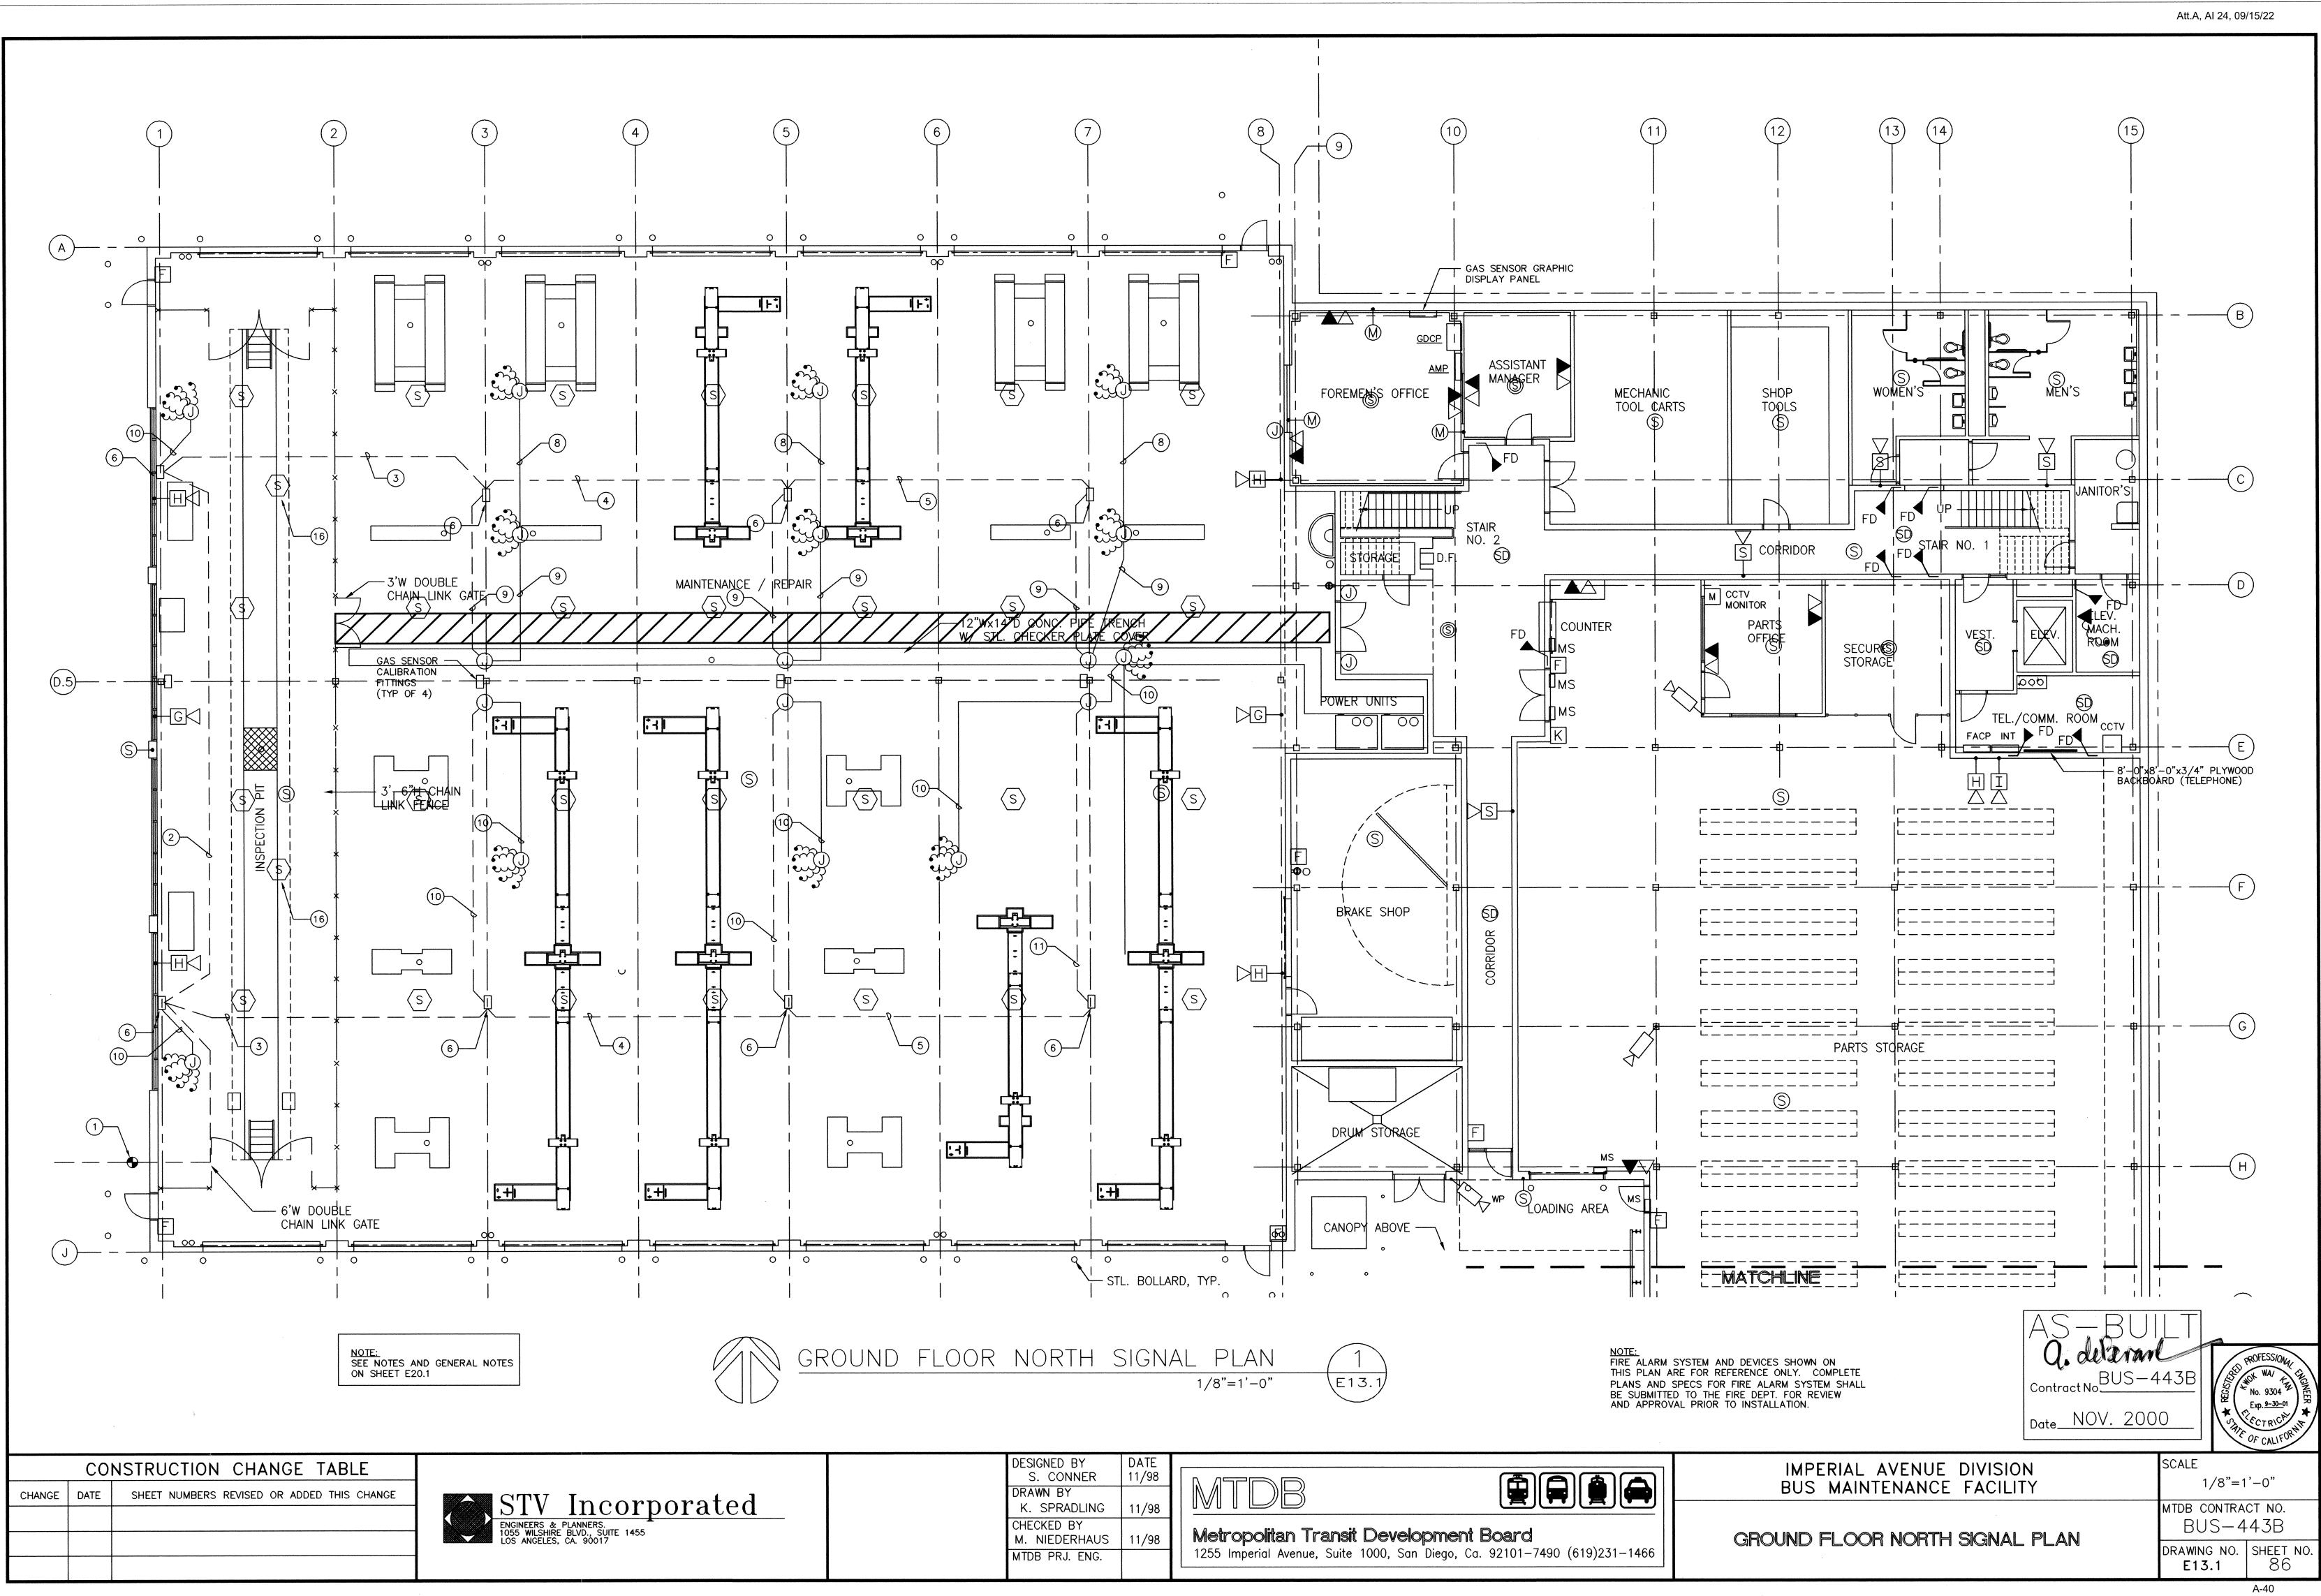


ENGINEERS & PLANNERS. 1055 WILSHIRE BLVD., SUITE 1455 LOS ANGELES, CA. 90017

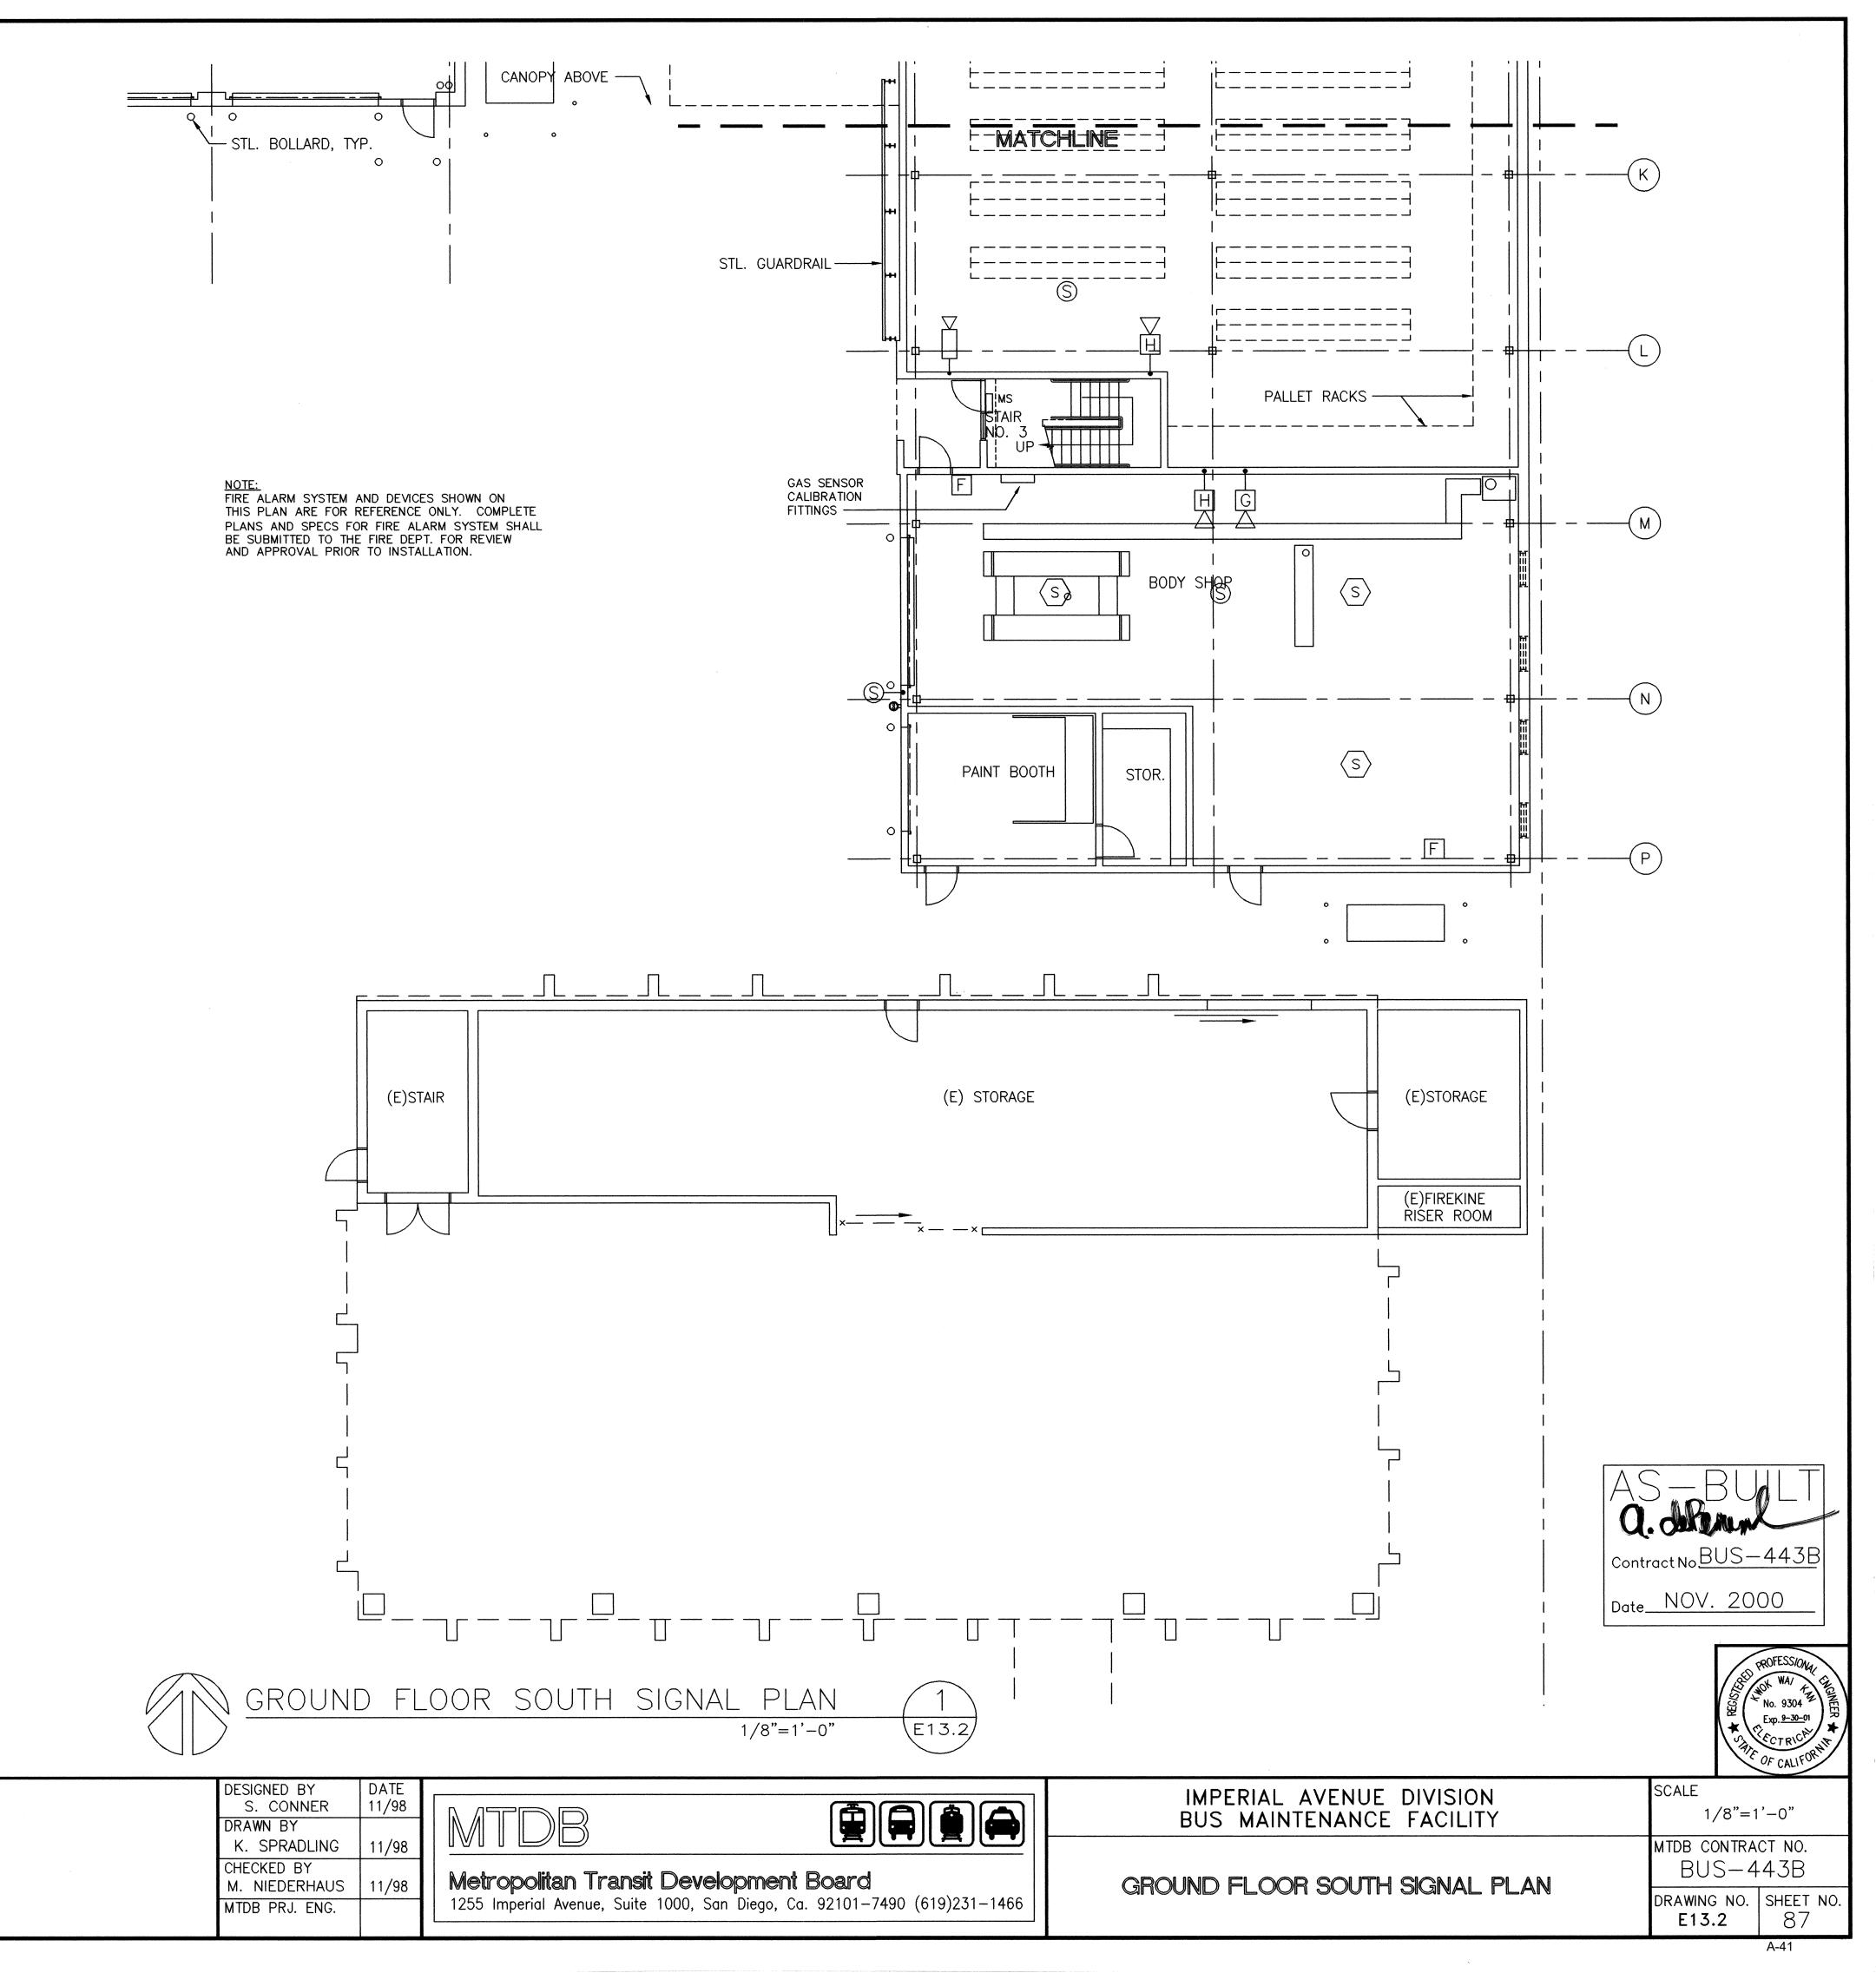


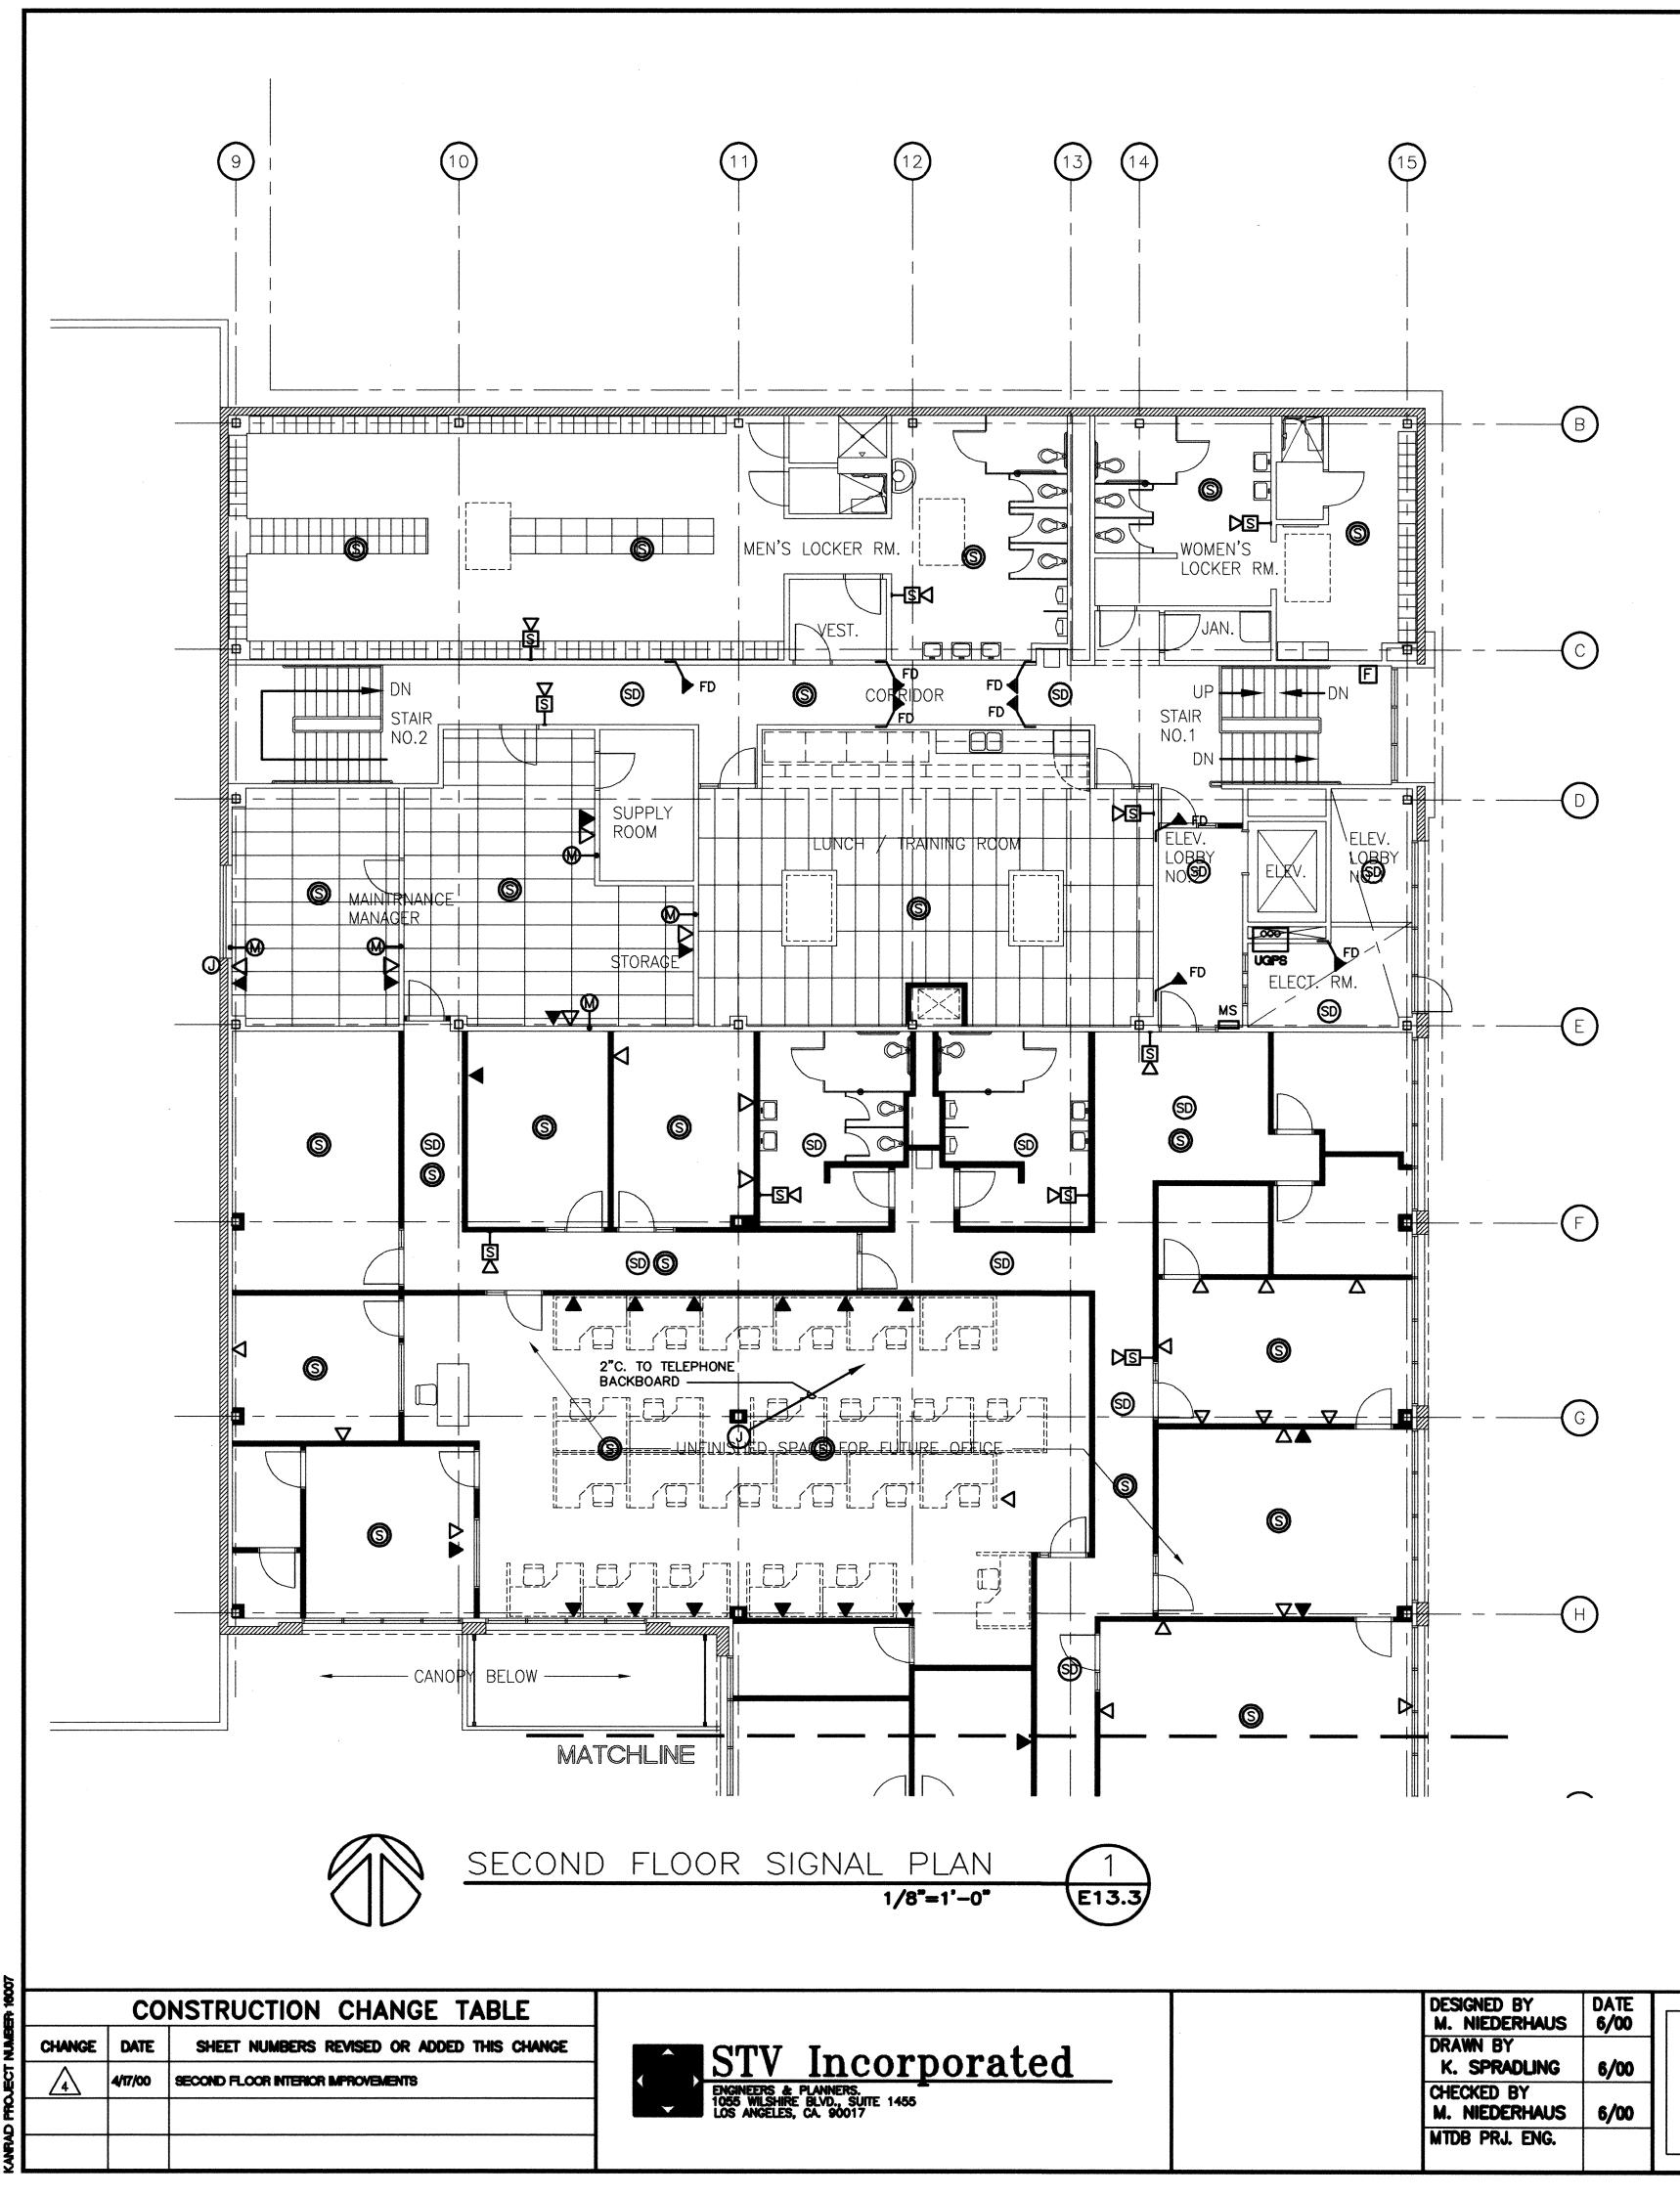


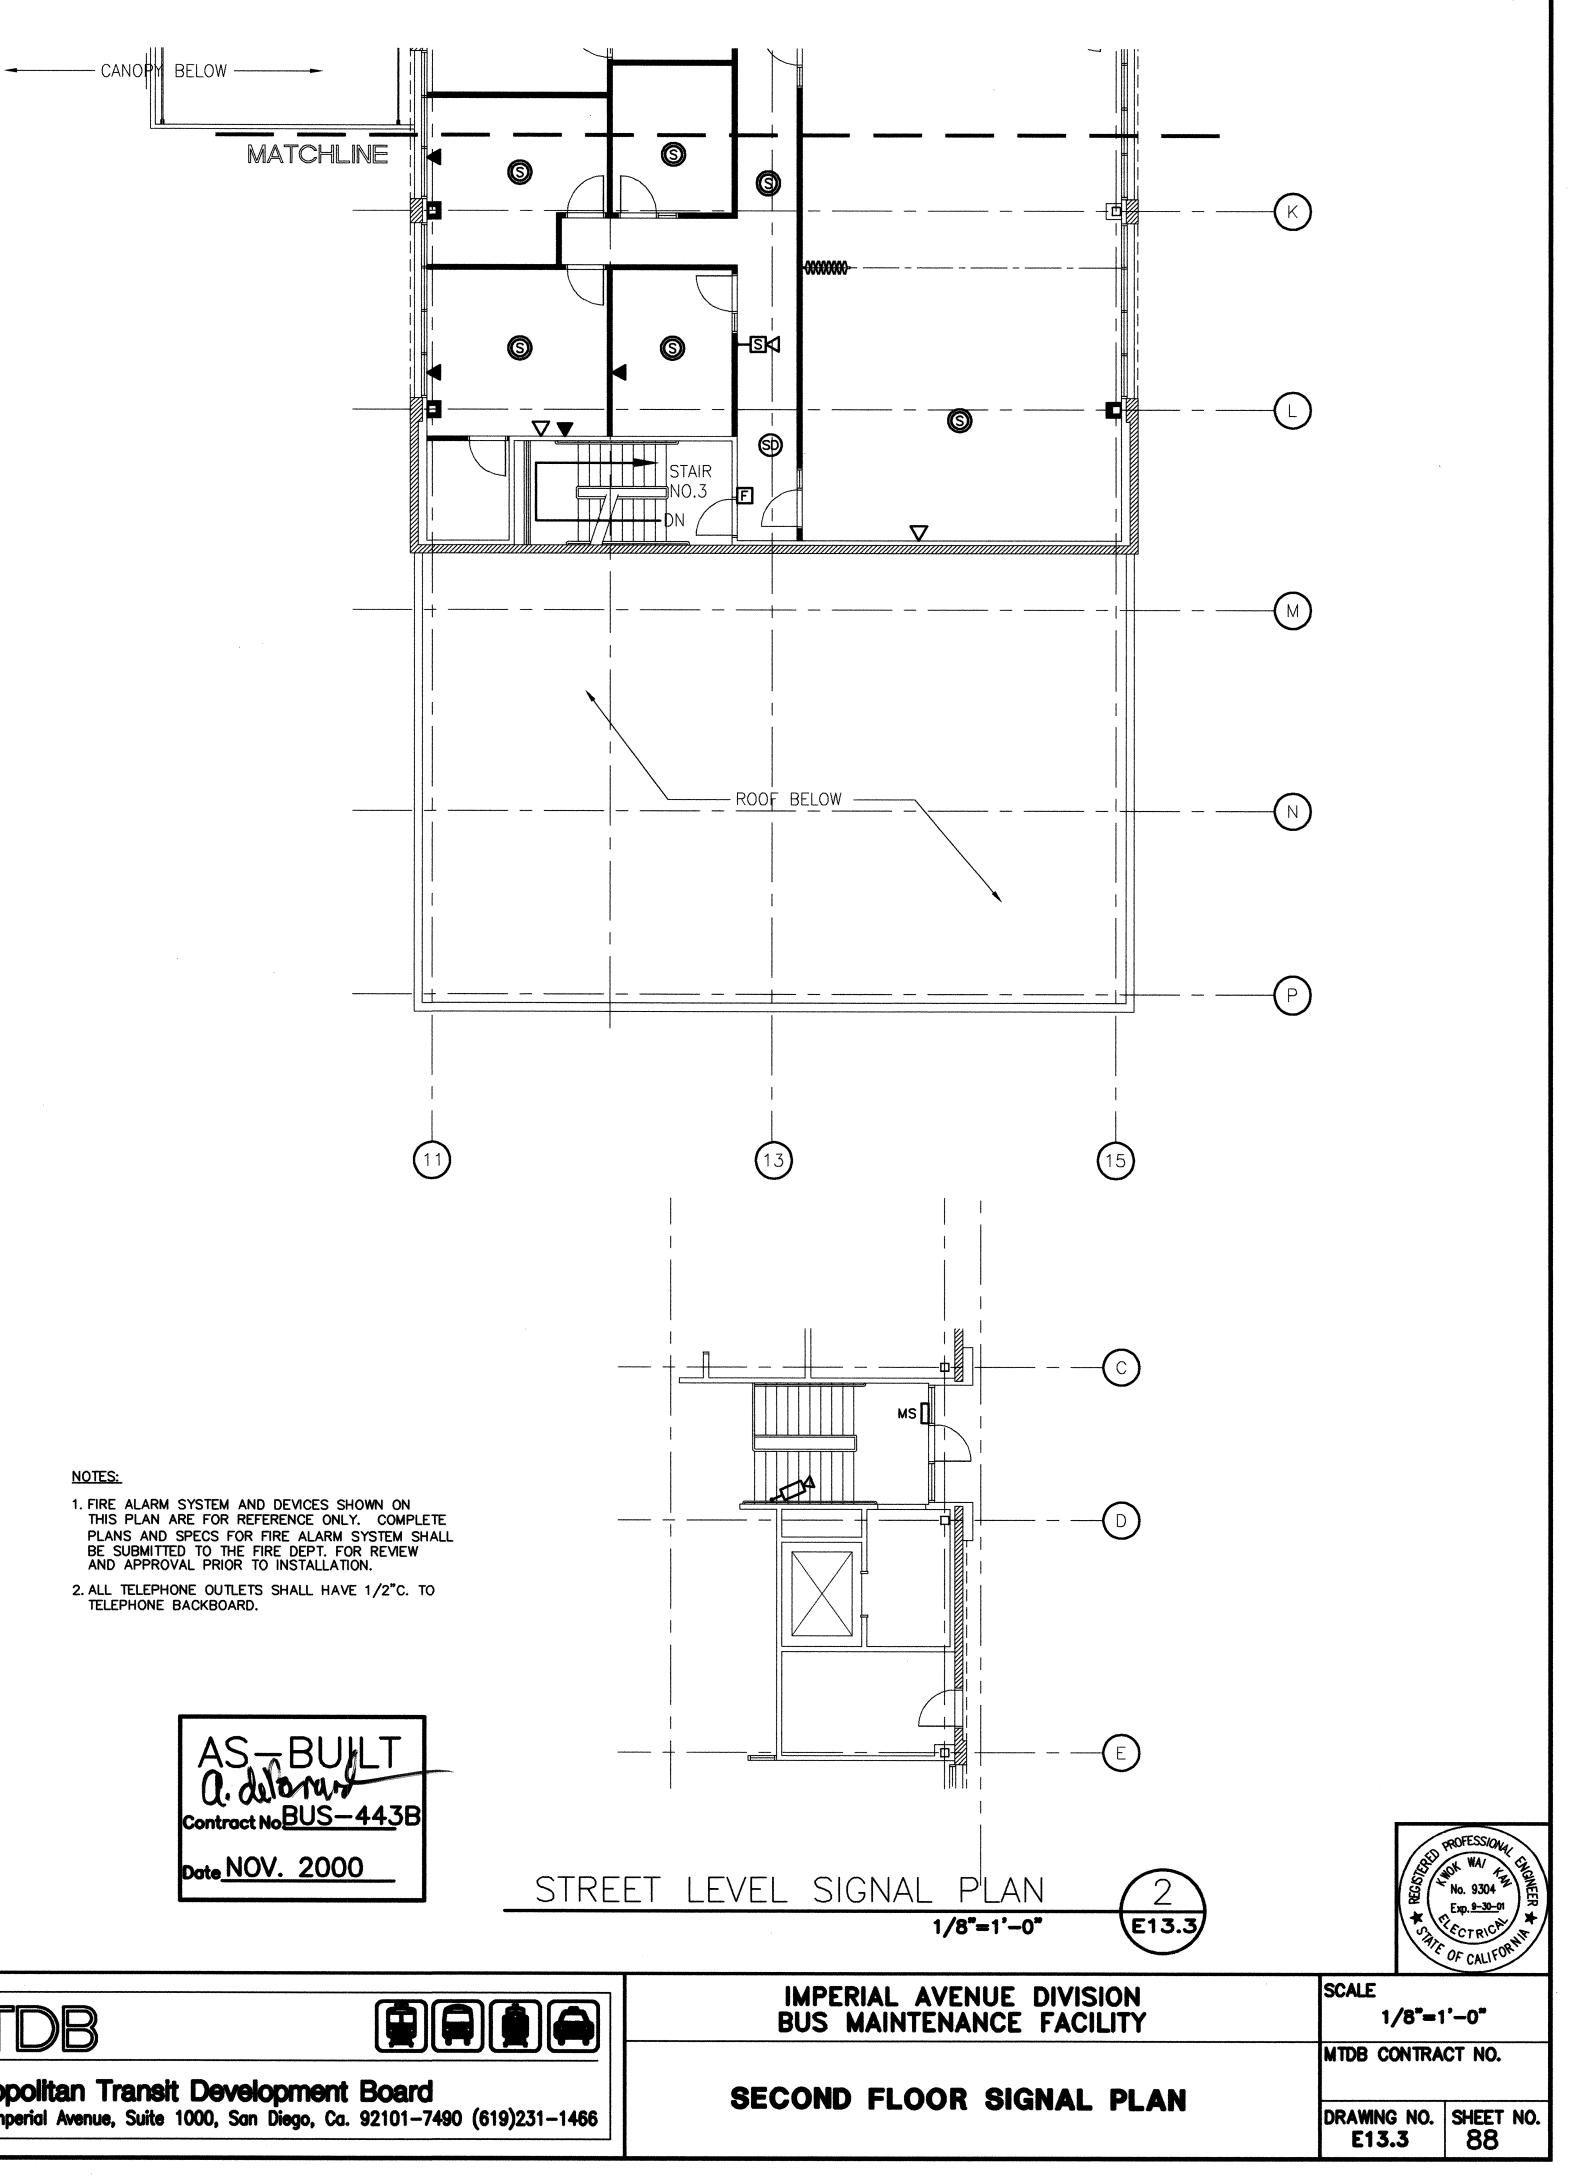

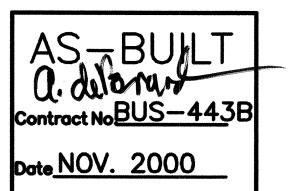



	DESIGNED BY M. NIEDERHAUS DRAWN BY K. SPRADLING	DATE 6/00 6/00	MTDB	
	CHECKED BY M. NIEDERHAUS	6/00	Metropolitan Transit Development	
	MTDB PRJ. ENG.		1255 Imperial Avenue, Suite 1000, San Diego, Ca.	92101-7490 (619)23

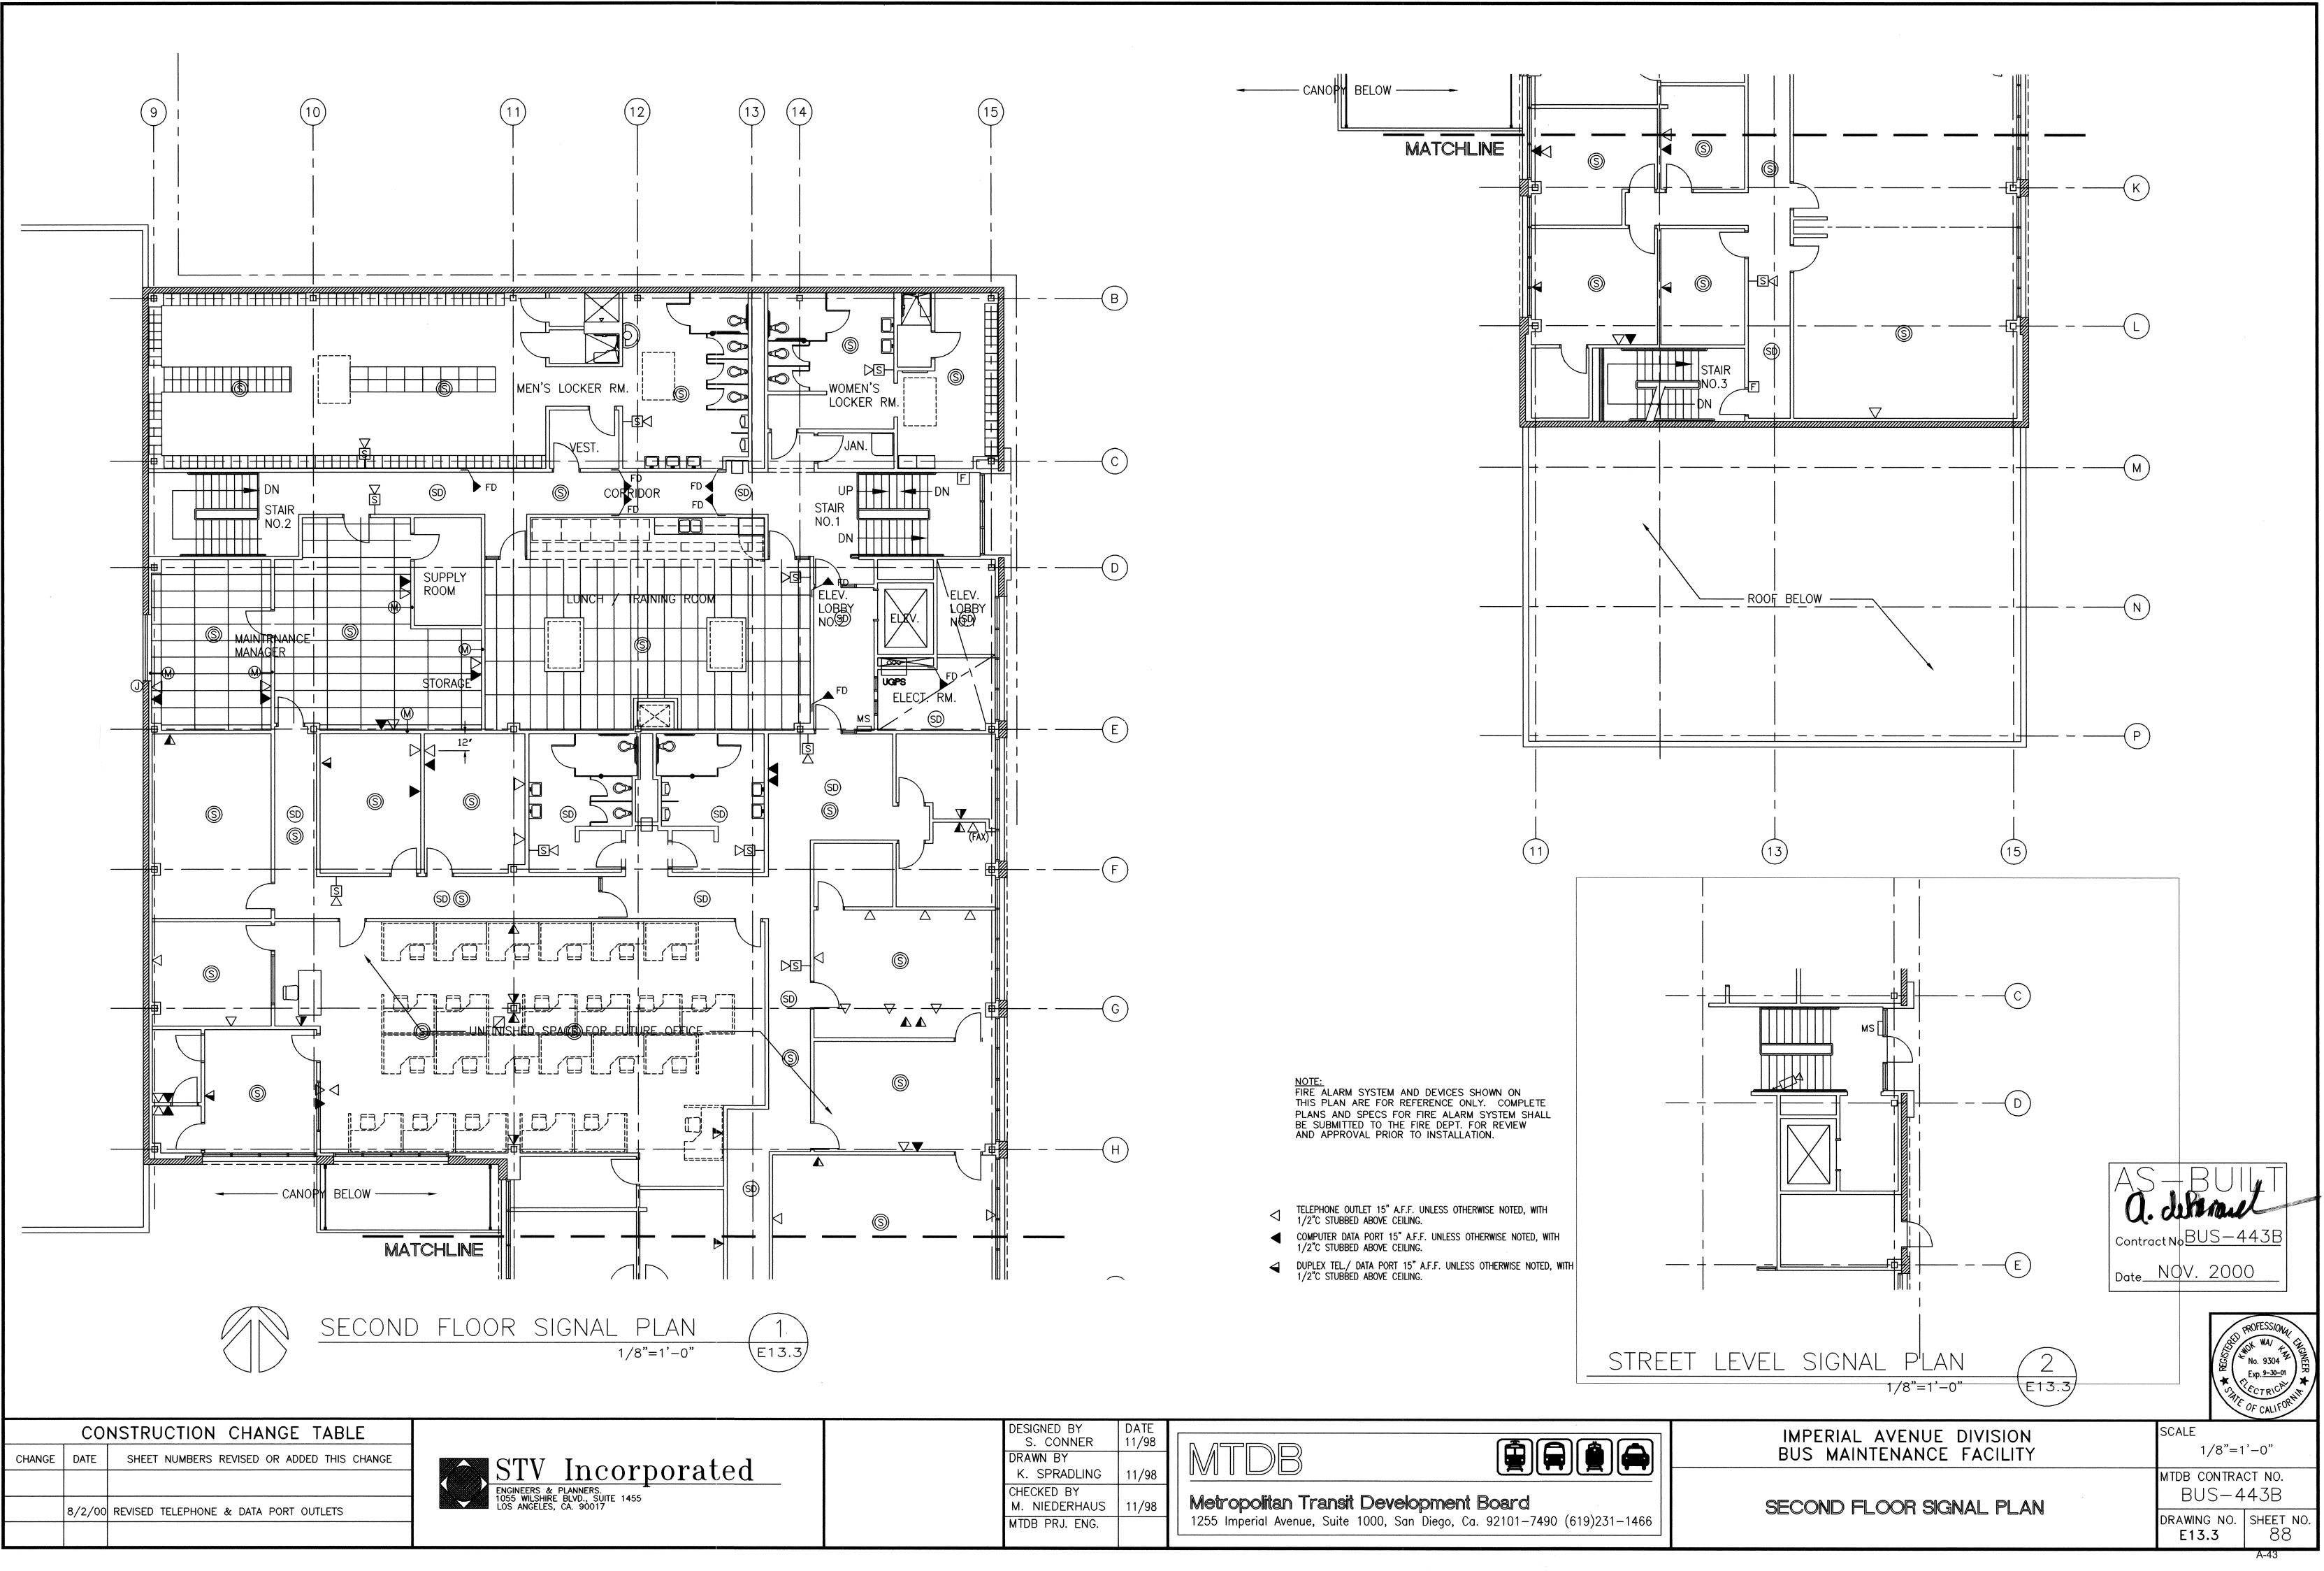

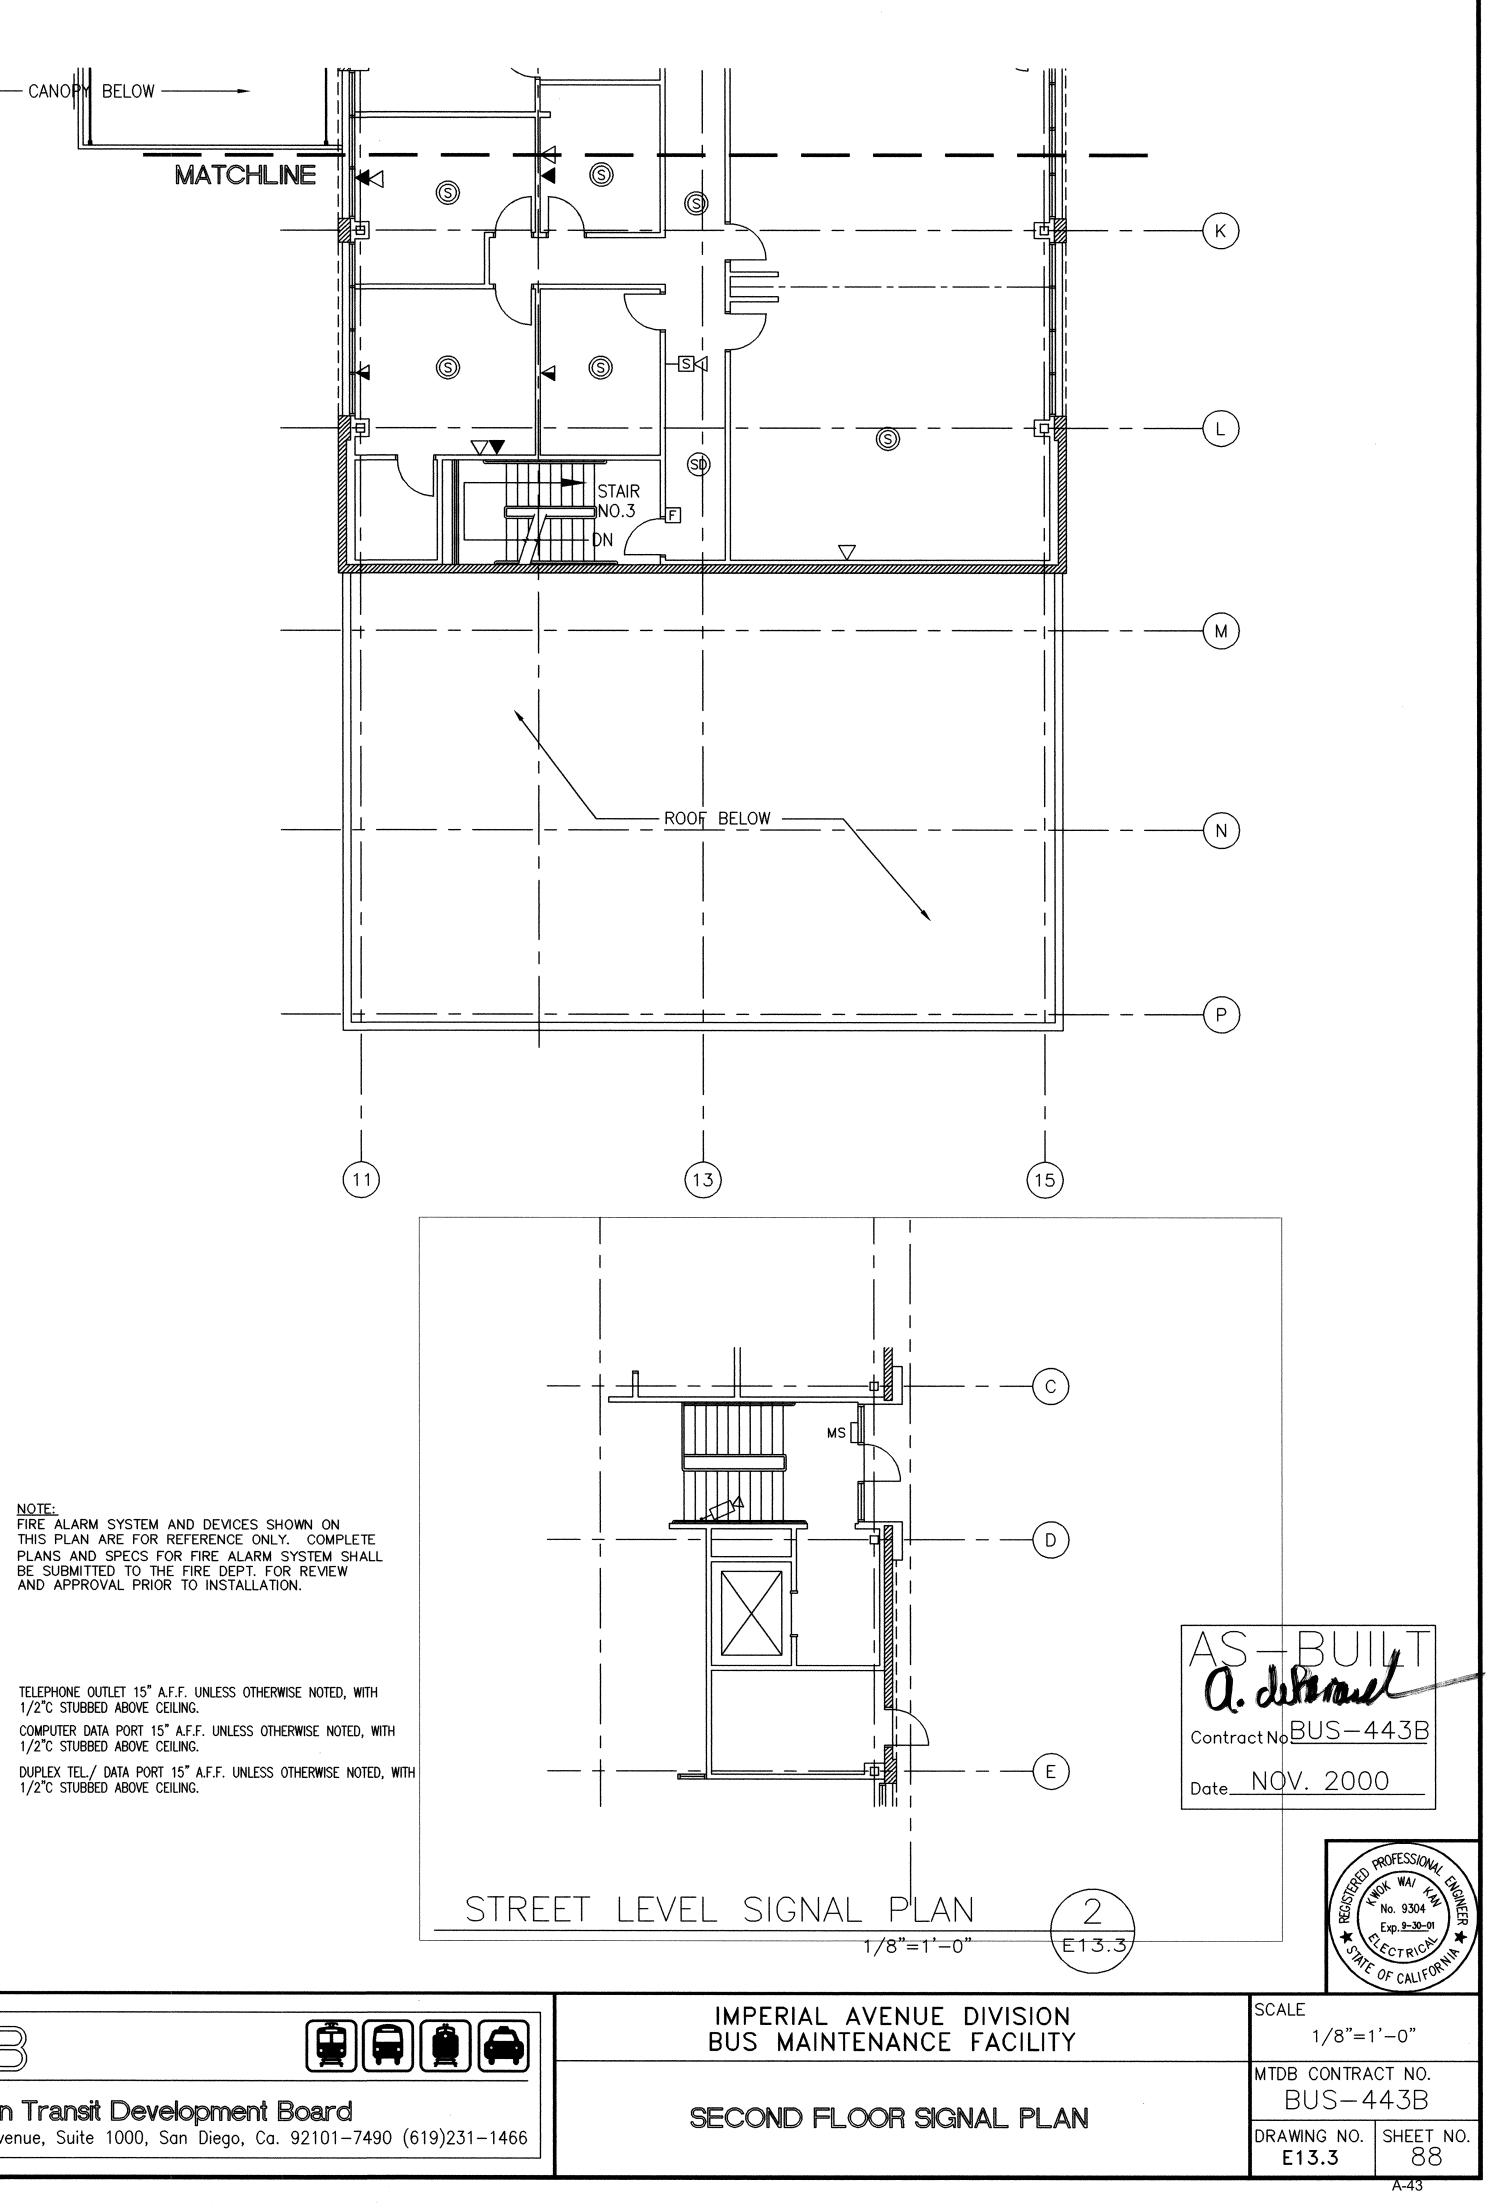


D X X X X X Y Y \rightarrow	FLUOR	NCAN	HPS	LPS	ΗM	LED	120	277	12	480	NO.	TYPE	WATTS	REC	SURF	PEND	WALL	POLE	DESCRIPTION	MFR & CATALOG NO.
B) X X 1 M, H 235 X Example of an any the Y PERSONANCE PERSONANCE D) X X 2 F3278 62 X Personance Personance Personance D) X X 2 F3278 62 X Personance Personance Personance D) X X 2 F3278 62 X Personance Personance D) X X 2 F3278 62 X Personance Personance D) X X 2 F3278 62 X Personance Personance Personance D) X X Z F3278 62 X Personance Personance Personance D) X X Z F3278 62 X Personance Personance Personance D) X X Z F3278 62 X Personance Personance Personance D) X X Z F3278 62 X Personance Personance Personance D) X X X Z F3278 <td>A</td> <td></td> <td>250W</td> <td></td> <td></td> <td></td> <td></td> <td></td> <td></td> <td>BOROSILICATE GLASS OPTICS. 25% UPLIGHT & 75% DOWNLIGHT FIXTURE TO BE MOUNTED</td> <td></td>	A												250W							BOROSILICATE GLASS OPTICS. 25% UPLIGHT & 75% DOWNLIGHT FIXTURE TO BE MOUNTED	
D) x x 2 7.2178 62 x PLUORESCENT 44*1023/27700010 D) x x 2 7.2178 62 x PLUORESCENT 44*1023/27700010 D) x x 2 7.2178 62 x PLUORESCENT 44*1023/27700010 D) x x 2 7.3178 62 x PLUORESCENT 44*1023/27700010 D) x x 2 7.3178 62 x PLUORESCENT 44*1023/27700010 D) x x x 2 7.3178 62 x PLUORESCENT 44*1023/27700010 D) x x x 2 7.3178 62 x PLUORESCENT 44*1000 45*21/277000 D) x x x 1 F.5278 31 x 2*4*100 74*1000000000000000000000000000000000000	A1)					x			x				м.н. 250W	295			×			EXCEPT WITH A QUARTZ	
D X I X I 2 FUDRESCENT #AFIO232/2776EB10 D X I X I 2 F32T8 62 X Image: Constraint of the constraint of	в	×							×			2	F32T8	62			×				LITHONIA #AF10232/277GEB10
D x x z F32TB 62 X MMAPAROND FLUGRESCENT ALB232/277GE10 D x x x z F32TB 62 X D PATUENT WITH LED AND LTHOMA D x x x z F32TB 62 x x PATUENT WITH LED AND LTHOMA D x x z z F32TB 62 x x z PATUENT WITH LED AND LTHOMA B) x z z z F32TB 51 x z z z z z B) x z z z f32TB 31 x z z z z z B) x z z z f32TB z z z z z z z B) x z z z z z z z <t< td=""><td>c></td><td>x</td><td></td><td></td><td></td><td></td><td></td><td></td><td>x</td><td></td><td></td><td>2</td><td>F32T8</td><td>62</td><td></td><td>x</td><td></td><td></td><td></td><td></td><td></td></t<>	c>	x							x			2	F32T8	62		x					
E X X X X X Z F3278 62 X X Z=LAMP FLUORESCENT, WALL MOUNT AT CELING UTHONIA, WS323/2/2776EB10 E) X X 1 F3278 62 X X Z=LAMP FLUORESCENT, WALL MOUNT AT CELING UTHONIA, WS232/2776EB10 E) X X 1 F3278 31 X Z=LAMP FLUORESCENT STRIP UTHONIA, WS232/2776EB10 B) X X 1 F3278 31 X Z=LAMP FLUORESCENT STRIP UTHONIA, WS232/2776EB10 D) X X X 1 F3278 295 X W P44 P45022/2776EB10 D) X X X 1 250T X W P44 P44205277 D) X X X 1 26DT 31 X P44 P447	D	x							x			2	F32T8	62		x					
X X X X X X X WALL MOUNT AT CELUNG #AS232A12/277GEB10 O X X X X X X X WALL MOUNT AT CELUNG #AS232A12/277GEB10 O X X X X X X X X WALL MOUNT AT CELUNG #AS232A12/277GEB10 O X X X X X X X Z F32T8 31 X Z CAUMP FLUORESCENT LAY-IN UTHONIA #C132/277GEB10 D X X X Z F32T8 62 X Z 2x4 FLUORESCENT LAY-IN UTHONIA #C132/277GEB10 D X X X Z F32T8 62 X Z 2x4 FLUORESCENT LAY-IN UTHONIA #C132/277GEB10SSR D X X X Z F32T8 62 X X WALL PACK DITHONIA #C12/201TOAR277GEB D X X X Z 26DTT 31 X Z POPEN DOWNLIGHT, DAMP UTHONIA #AF1/26DTTTRWFTL277GEB D </td <td>Ē</td> <td></td> <td></td> <td></td> <td></td> <td></td> <td>x</td> <td></td> <td>x</td> <td></td> <td></td> <td>_</td> <td>LED</td> <td>1</td> <td></td> <td></td> <td></td> <td>x</td> <td></td> <td></td> <td></td>	Ē						x		x			_	LED	1				x			
9) x 1 F32T8 31 x 1 F32T8 52 x 1 F32T6 F32T6 F32T6 F3	F	x							x			2	F32T8	62				x			
Y X I X I F32T8 62 X I #26T232A12/277GEB10SSR I X X I Z50W HP5 295 X III HIGH PRESSURE SODIUM WALL PACK IIITHONIA MALL PACK IIITHONIA #TWI250S277 J X I Z50W HP5 295 X IIITHONIA MALL PACK IIITHONIA MALL PACK IIITHONIA #AF1/26DTTGAR277GEB J X I Z60TT 31 X IIITHONIA HP5 IIITHONIA CATION LABEL IIITHONIA #AF1/26DTTGAR277GEB X X IIITHONIA X X IIITHONIA X IIITHONIA IIITHONIA IIITHONIA #AF1/26DTTGAR277GEB IIITHONIA IIITHONIA IIITHONIA #AF1/26DTTGAR277GEB X X X IIITHONIA X X IIITHONIA IIITHONIA IIITHONIA #AF1/26DTTGAR277GEB IIITHONIA IIITHONIA IIITHONIA #AF1/26DTTGAR277GEB X X IIITHONIA X IIITHONIA IIITHONIA IIITHONIA #AF1/26DTTRWFFL277GEB IIITHONIA IIITHONIA #AF1/26DTTRWFFL277GEB IIITHONIA IIITHONIA #AF1/26DTTRWFFL277GEB X X IIITHON X X IIITHONIA IIITHONIA IIITHONIA X IIITHONIA IIITHONIA #AF1/26DTTRWFFL277GEB X X X IIITHON X	G>	x							x			1	F32T8	31		x				2-LAMP FLUORESCENT STRIP	
Image: Description of the second system o	н	×							x			2	F32T8	62	x					2x4 FLUORESCENT LAY-IN	
Jxx1 $26DTT$ 31xLocation Label#AF1/26DTTGAR277GEBK)xx226DTT62X1Location Label#AF1/26DTTGAR277GEBK)xx226DTT62X1Location Label#AF1/26DTTGAR277GEBK)xx1250W295x42Foot Long Light Pipe CLASS 1, DIVISION 2, GROUP DTild #T8400M)xxx1100W IF100x295xAPPLETON GROUP DLEVITON #RS232-277M)xxx1100W IF100x2-LAMP FLUORESCENT GROUP DAPPLETON #AR5232-277M)xxx1F32TB31x124-FUORESCENT GROUP DLithonia #AR5232-277P)xxx1F32TB31x2GLASS RLM WITH AIRCRAFT CLASS ALSI #CRYDD 50HL #CRYDD 50HL 	1			x					x			1		295				x			
\overrightarrow{K} \overrightarrow{X} \overrightarrow{X} \overrightarrow{X} $\overrightarrow{2}$ $26DTT$ 62 \overrightarrow{X} $\overrightarrow{4}$ $\overrightarrow{4}$ $\cancel{4}$	J	×							x			1	26DTT	31	x					6" OPEN DOWNLIGHT, DAMP LOCATION LABEL	
$ \begin{array}{c c c c c c c c c c c c c c c c c c c $	ĸ	x							x			2	26DTT	62	x						
M X X X X X X Y Y <thy< th=""> <thy< th=""> <thy< th=""></thy<></thy<></thy<>						×			×			1		295				x		CLASS 1, DIVISION 2,	
NXIX2F32T862XCLASS - 1, DIVISION 1, GROUP D#ARS232-277PXIX1F32T831XIIx4 FLUORESCENT LAY-INLITHONIA #2FT132A12/277GEB10SSRQXIX150W 	M		×					x				1		100				×			
P X I F32T8 31 X LAY-IN #2FT132A12/277GEB10SSR Q X I F32T8 50 X GLASS RLM WITH AIRCRAFT CABLE HANGER FIXTURE AT +8'-0" LSI Q X I 50W 50 X GLASS RLM WITH AIRCRAFT CABLE HANGER FIXTURE AT +8'-0" LSI	N	×							x			2	F32T8	62		x				CLASS-1, DIVISION 1,	
Q X X 1 50W 50 X CABLE HANGER FIXTURE AT +8'-0" #CRYBD 50HL MR16 X CABLE HANGER FIXTURE AT +8'-0" #CRYBD 50HL 12V OQ CH72BLK	P	x							×			1	F32T8	31	×						
	۵>		x					×				1		50			×			GLASS RLM WITH AIRCRAFT CABLE HANGER FIXTURE AT +8'-0"	#CRYBD 50HL 12V OQ CH72BLK

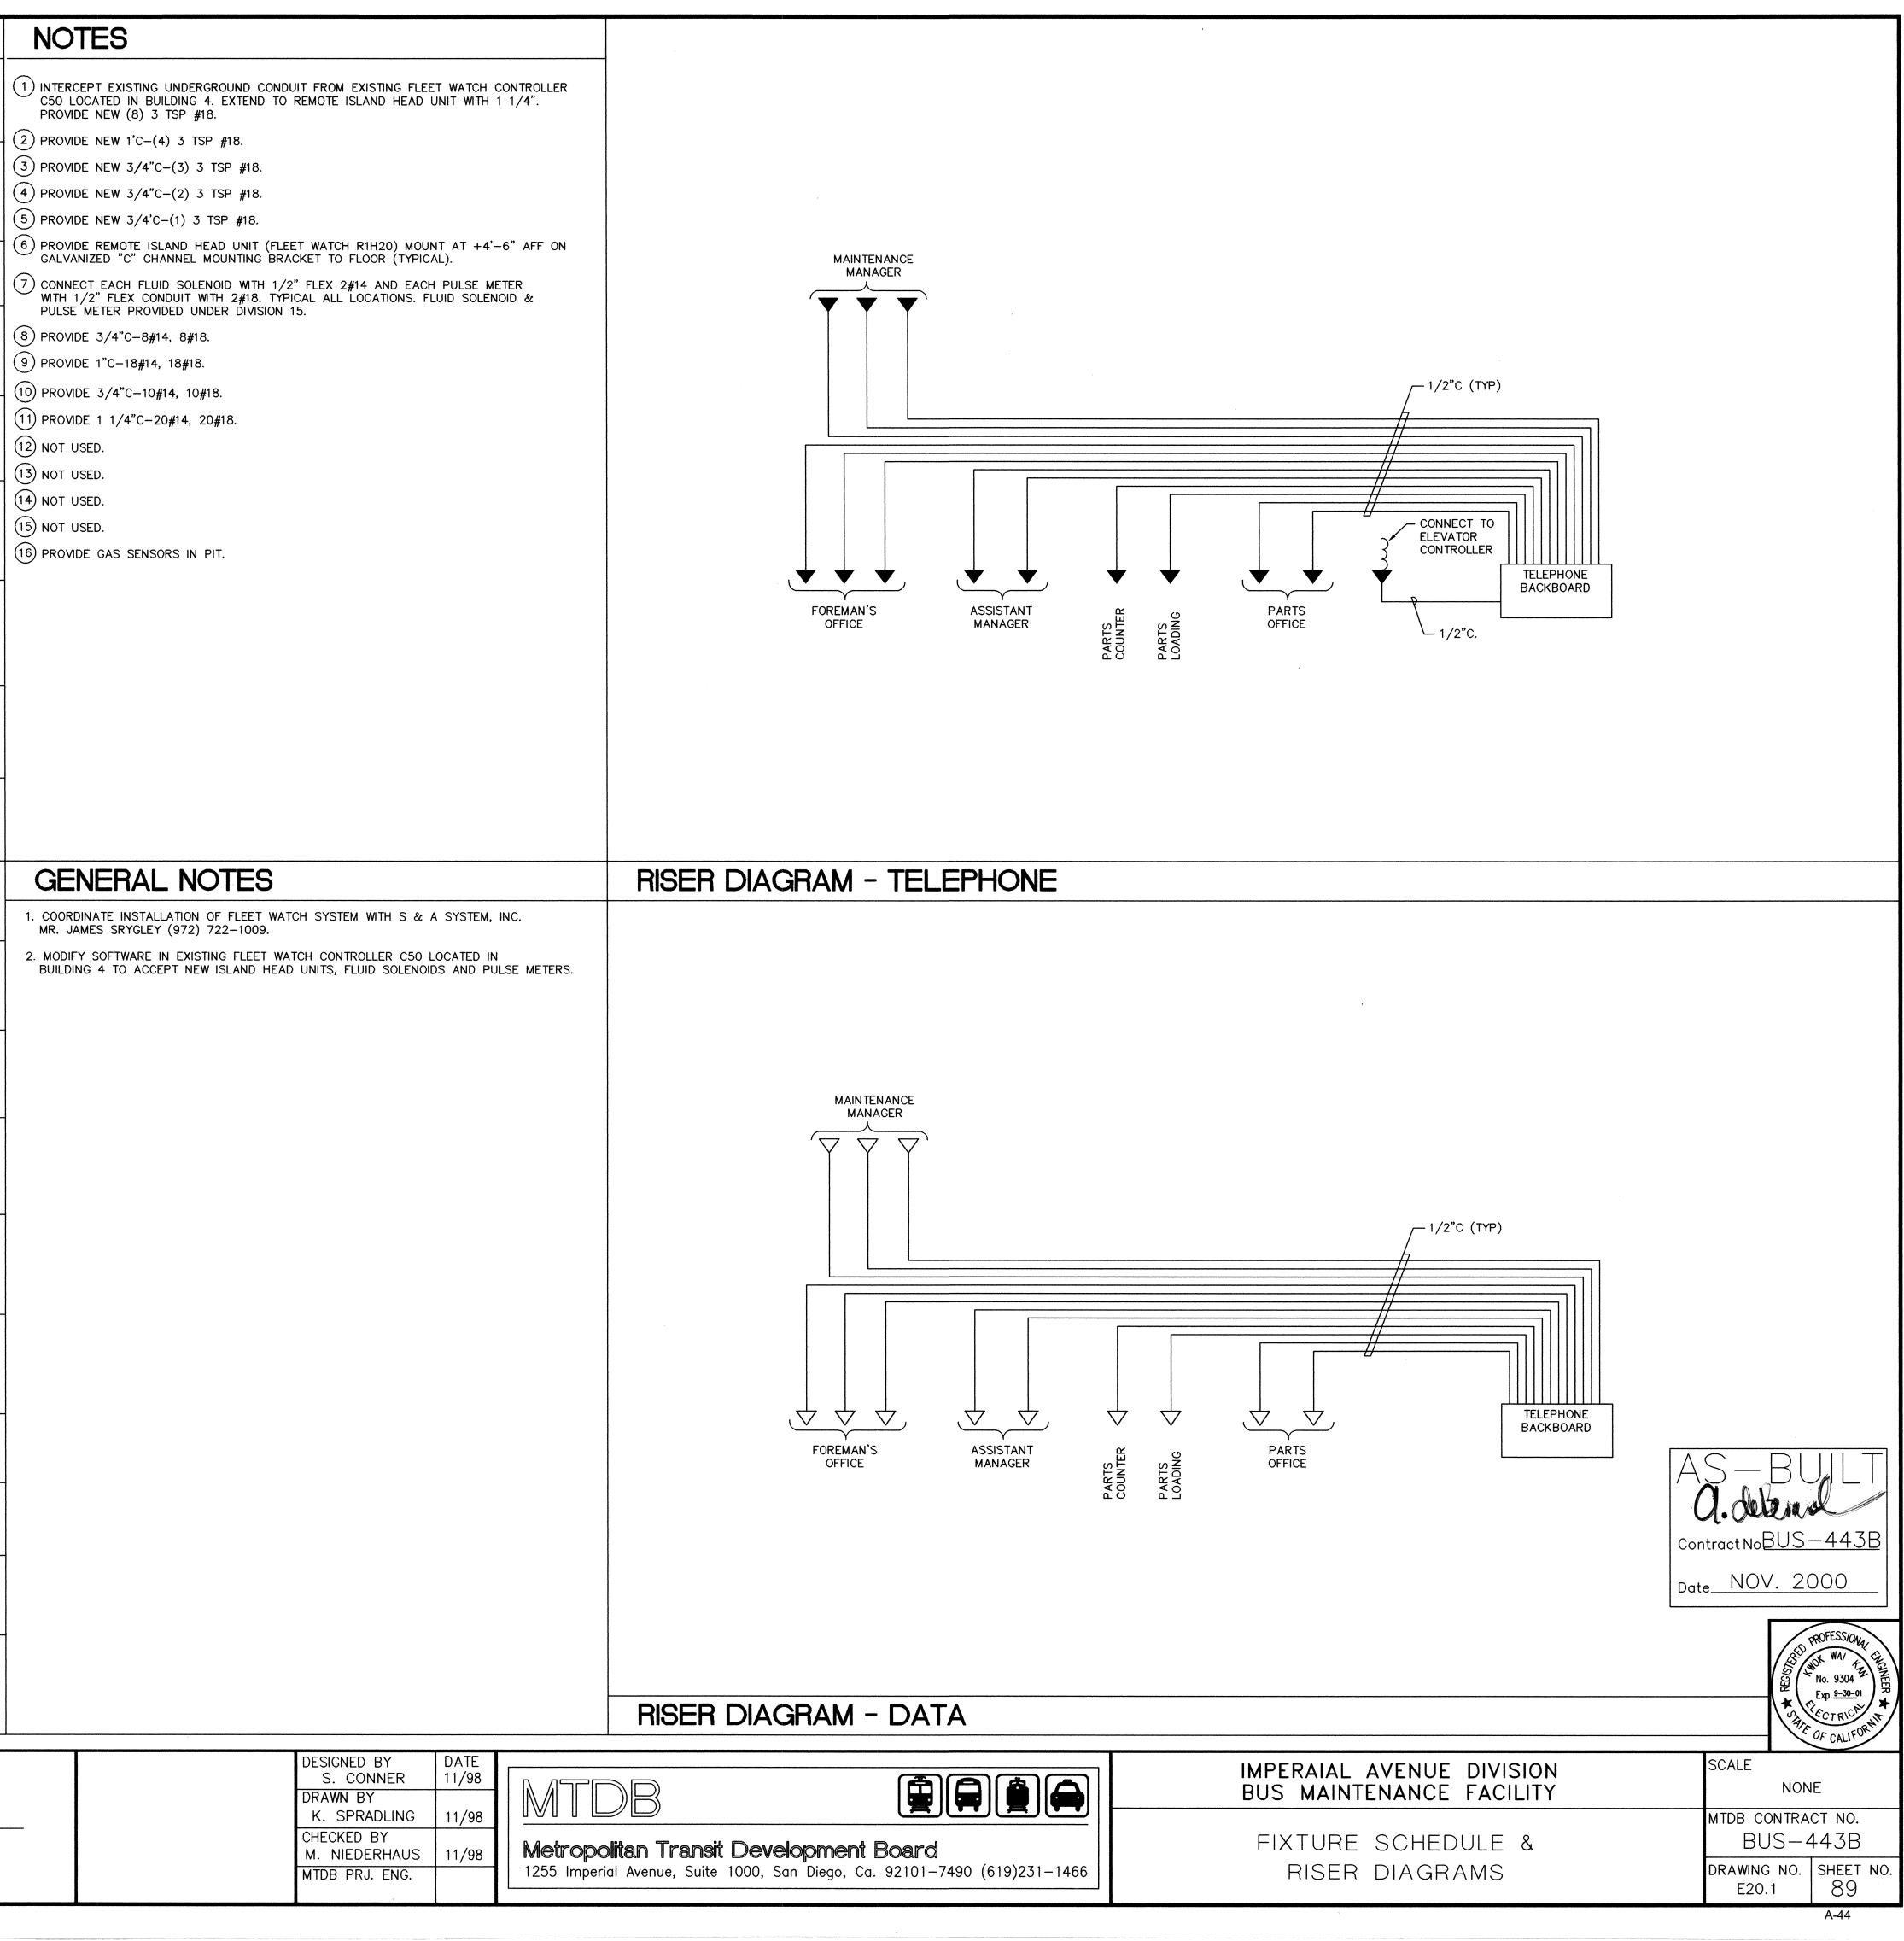


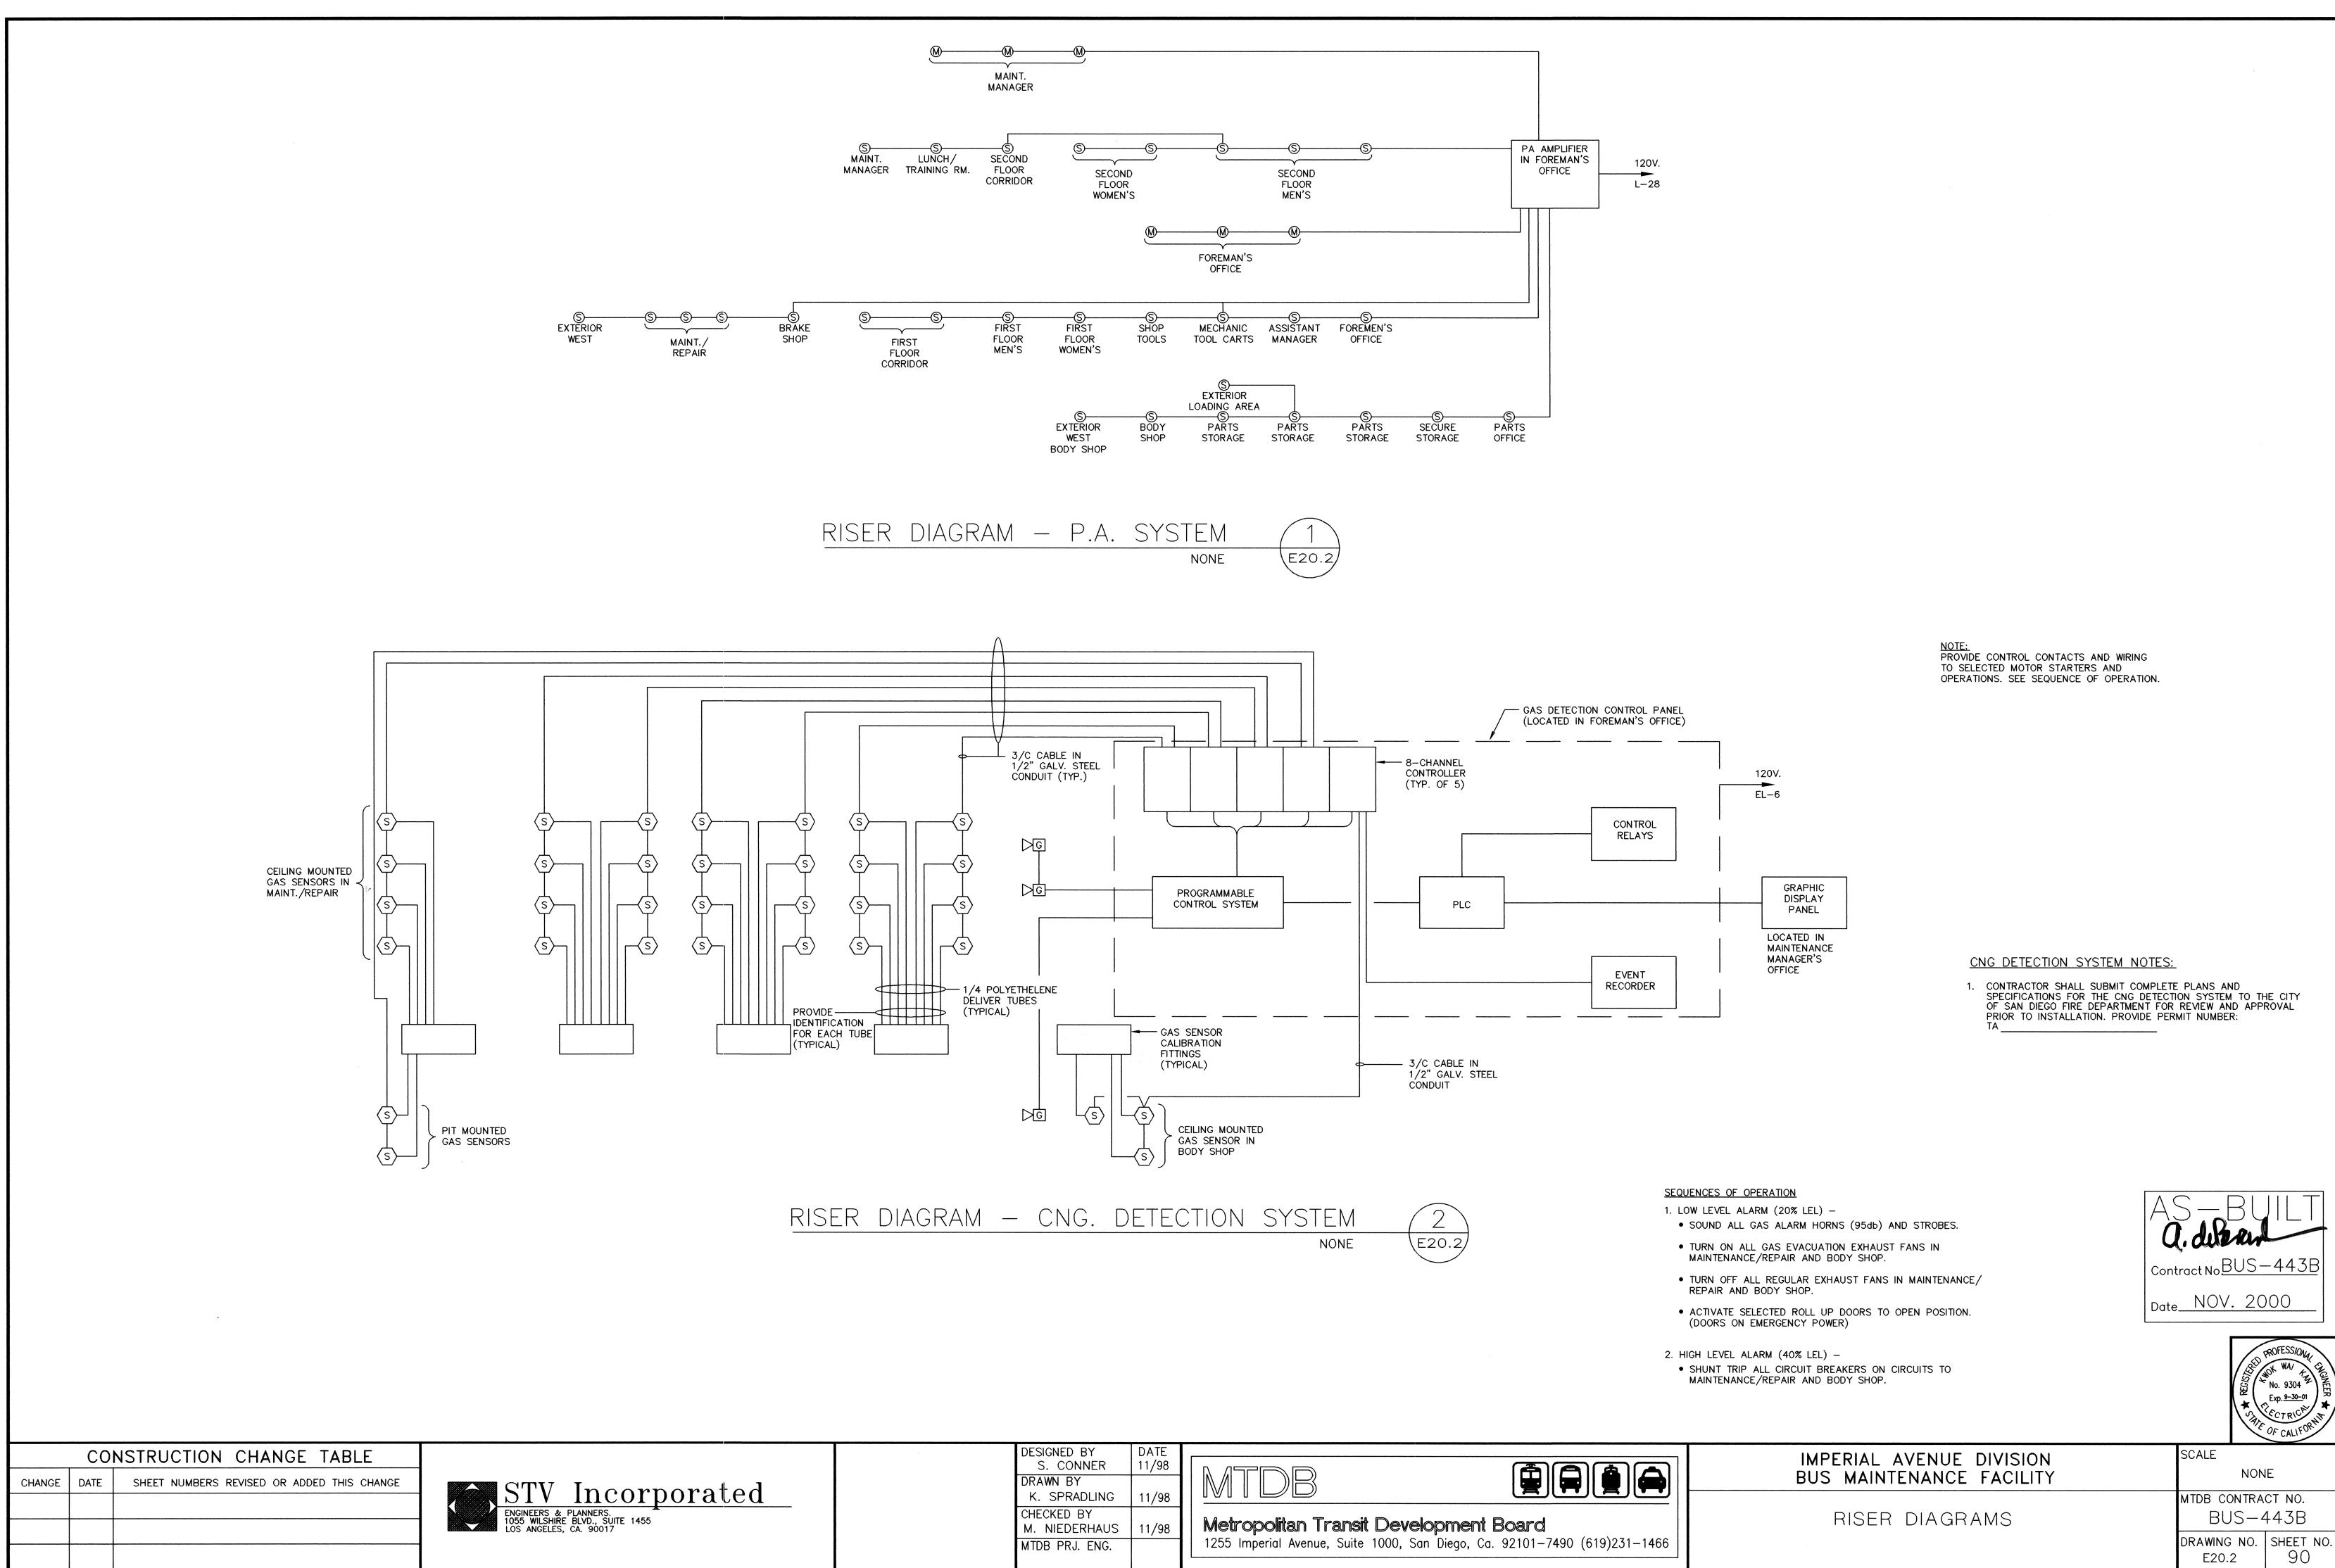


	MAINTENANCE/REPAIR AND BODY SHOP. TURN OFF ALL REGULAR EXHAUST FANS IN MAINTENANCE/ REPAIR AND BODY SHOP. ACTIVATE SELECTED ROLL UP DOORS TO OPEN POSITION. (DOORS ON EMERGENCY POWER)	Contract No <u>BU</u> Date <u>NOV</u> .
	HIGH LEVEL ALARM (40% LEL) – SHUNT TRIP ALL CIRCUIT BREAKERS ON CIRCUITS TO MAINTENANCE/REPAIR AND BODY SHOP.	
	IMPERIAL AVENUE DIVISION BUS MAINTENANCE FACILITY	SCALE
	RISER DIAGRAMS	MTDB CON BUS
(619)231–1466		DRAWING N E20.2

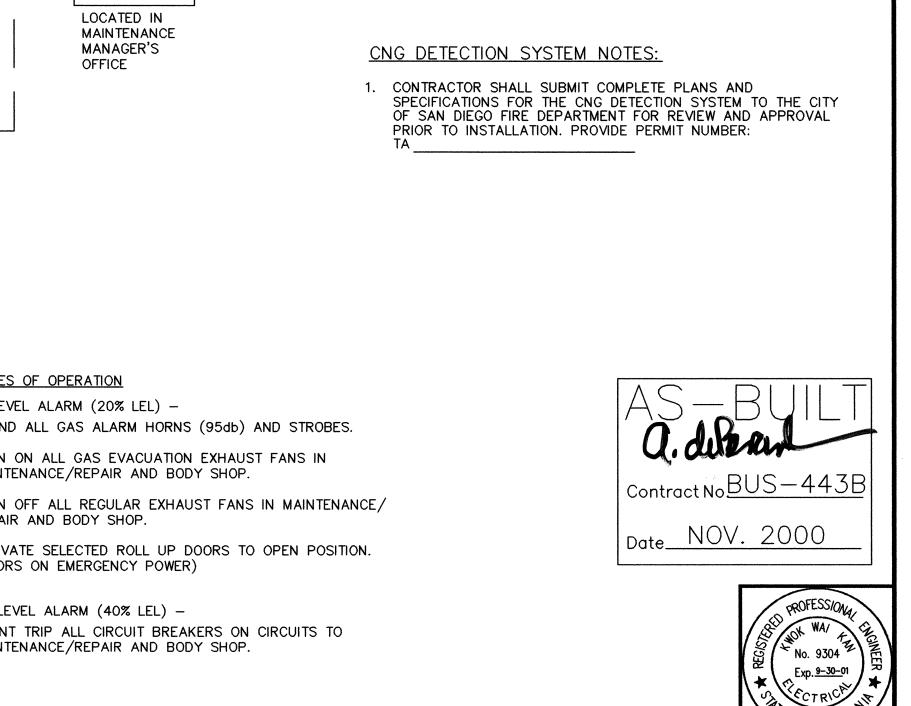


A-45

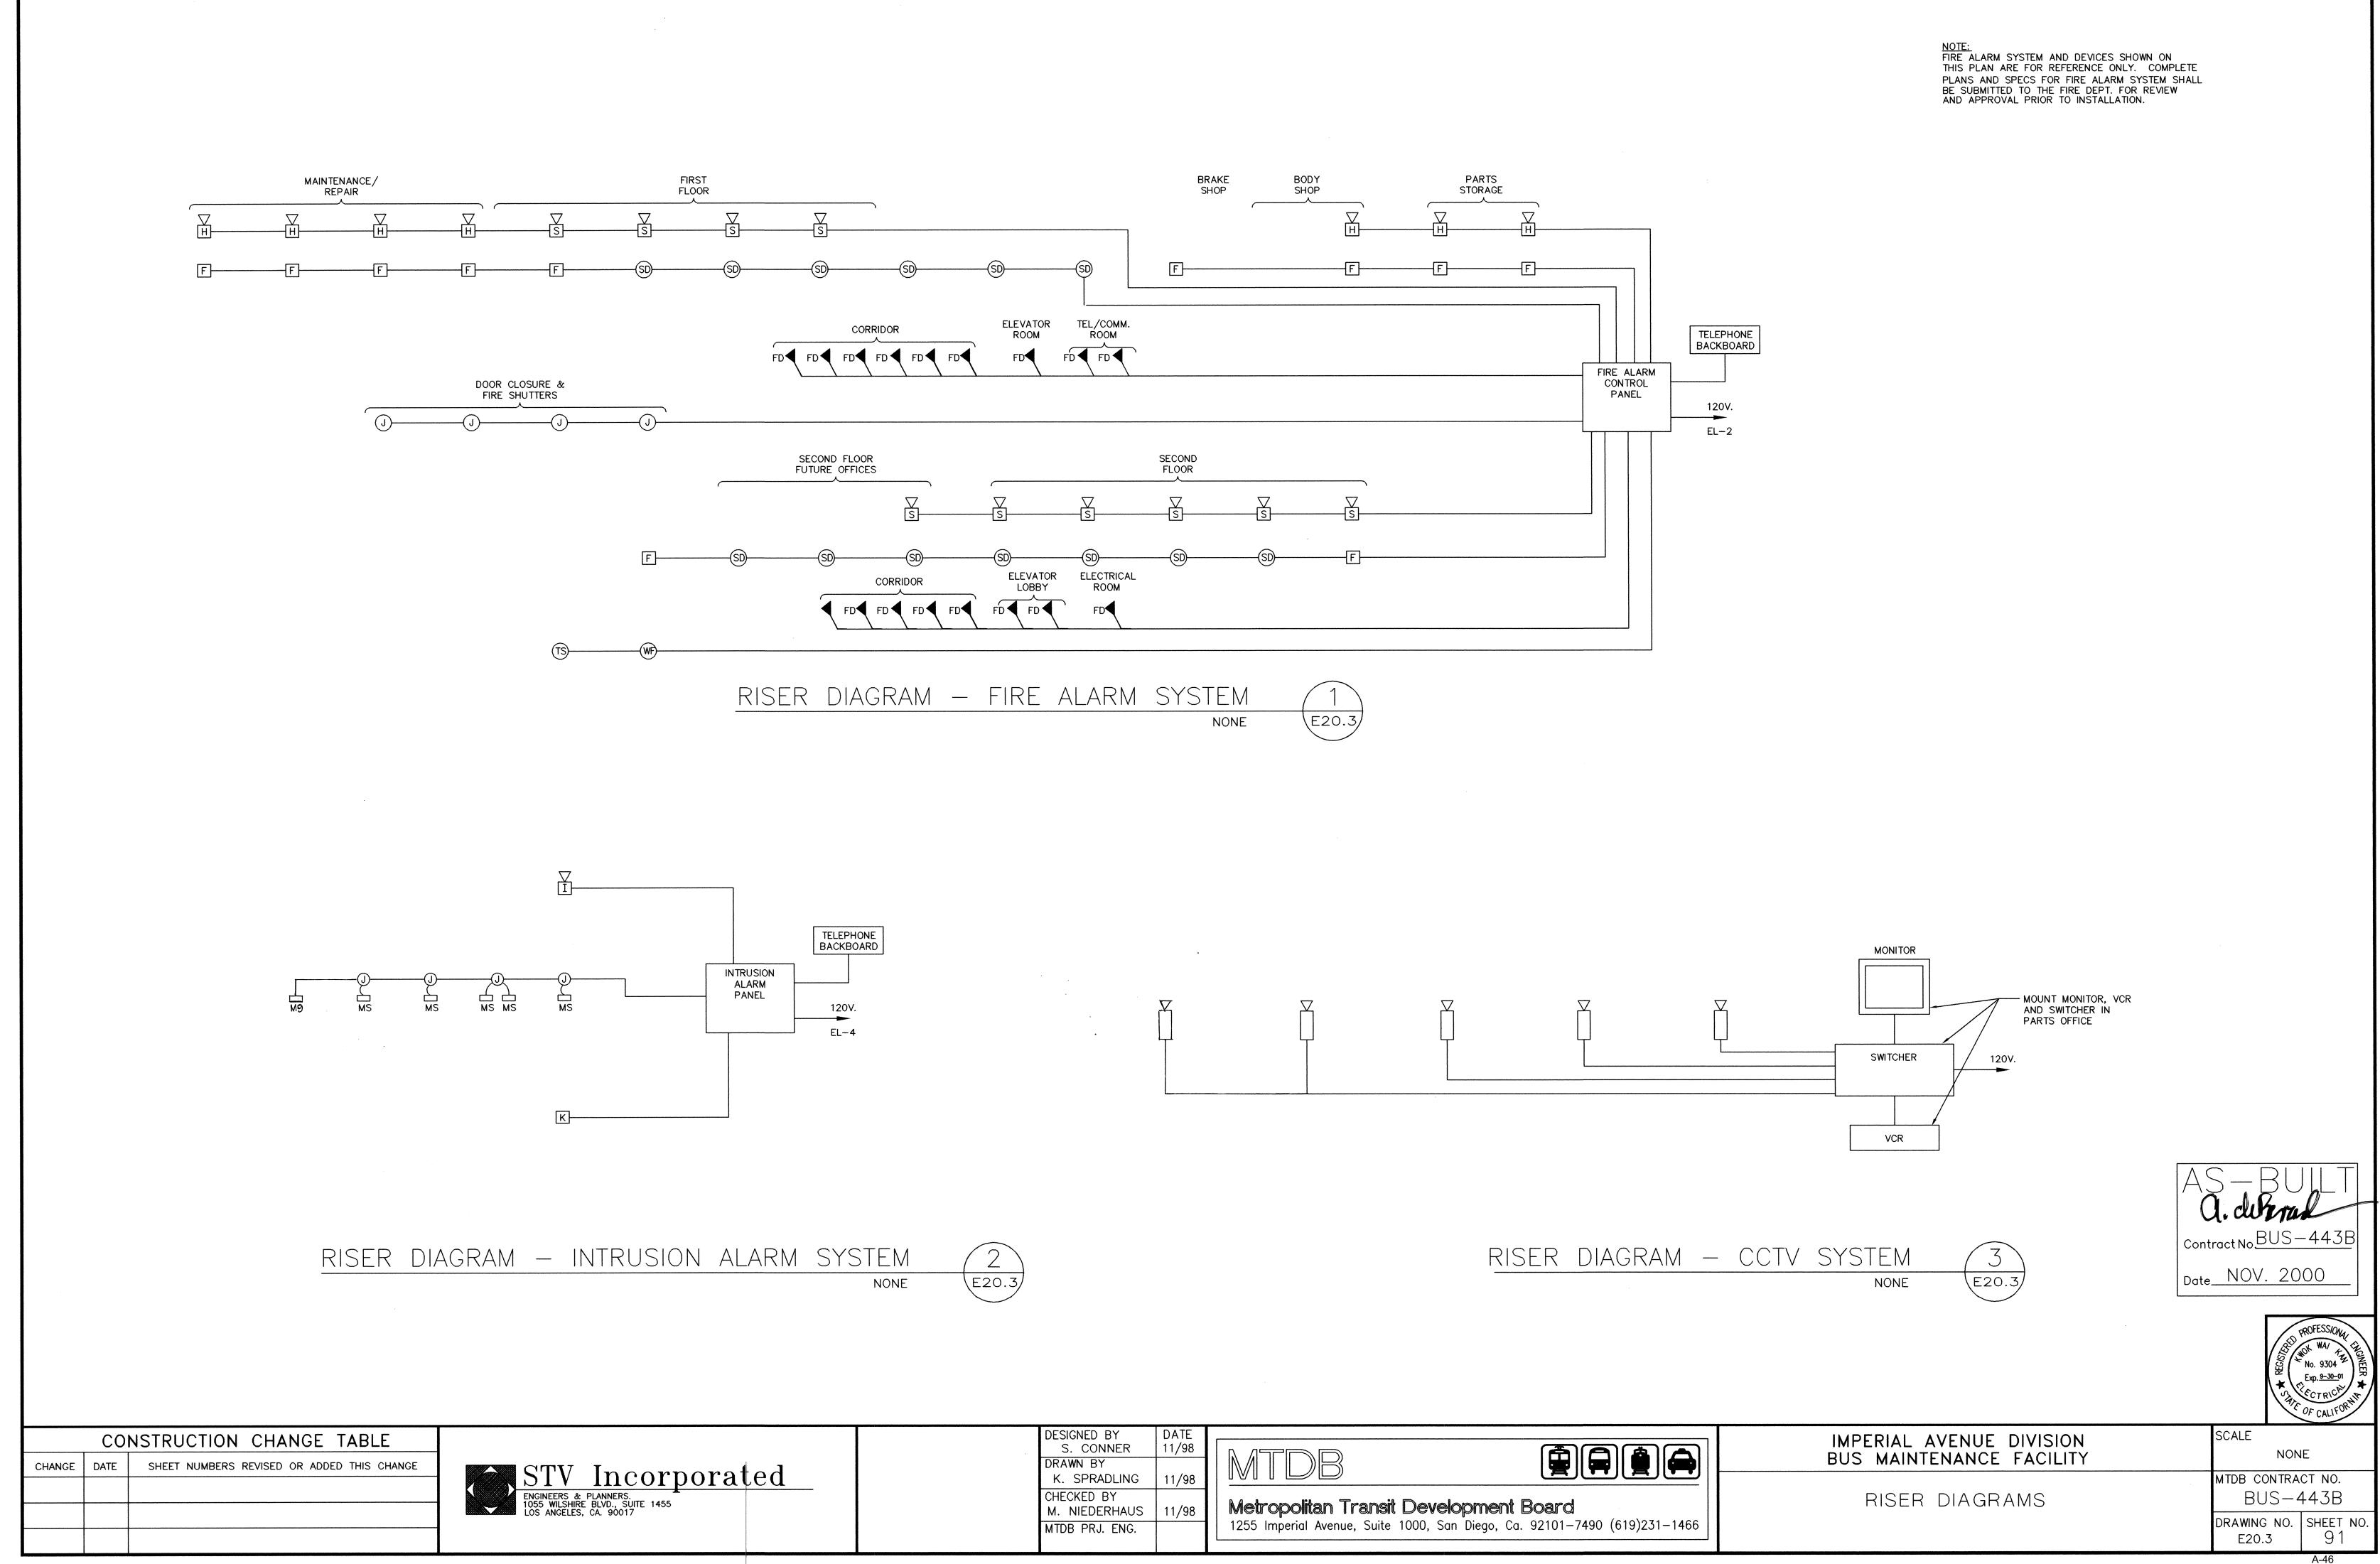

	DESIGNED BY S. CONNER	DATE 11/98	
	DRAWN BY K. SPRADLING	11/98	
	CHECKED BY M. NIEDERHAUS MTDB PRJ. ENG.	11/98	Metropolitan Transit Development Board 1255 Imperial Avenue, Suite 1000, San Diego, Ca. 92101–7490 (619)231

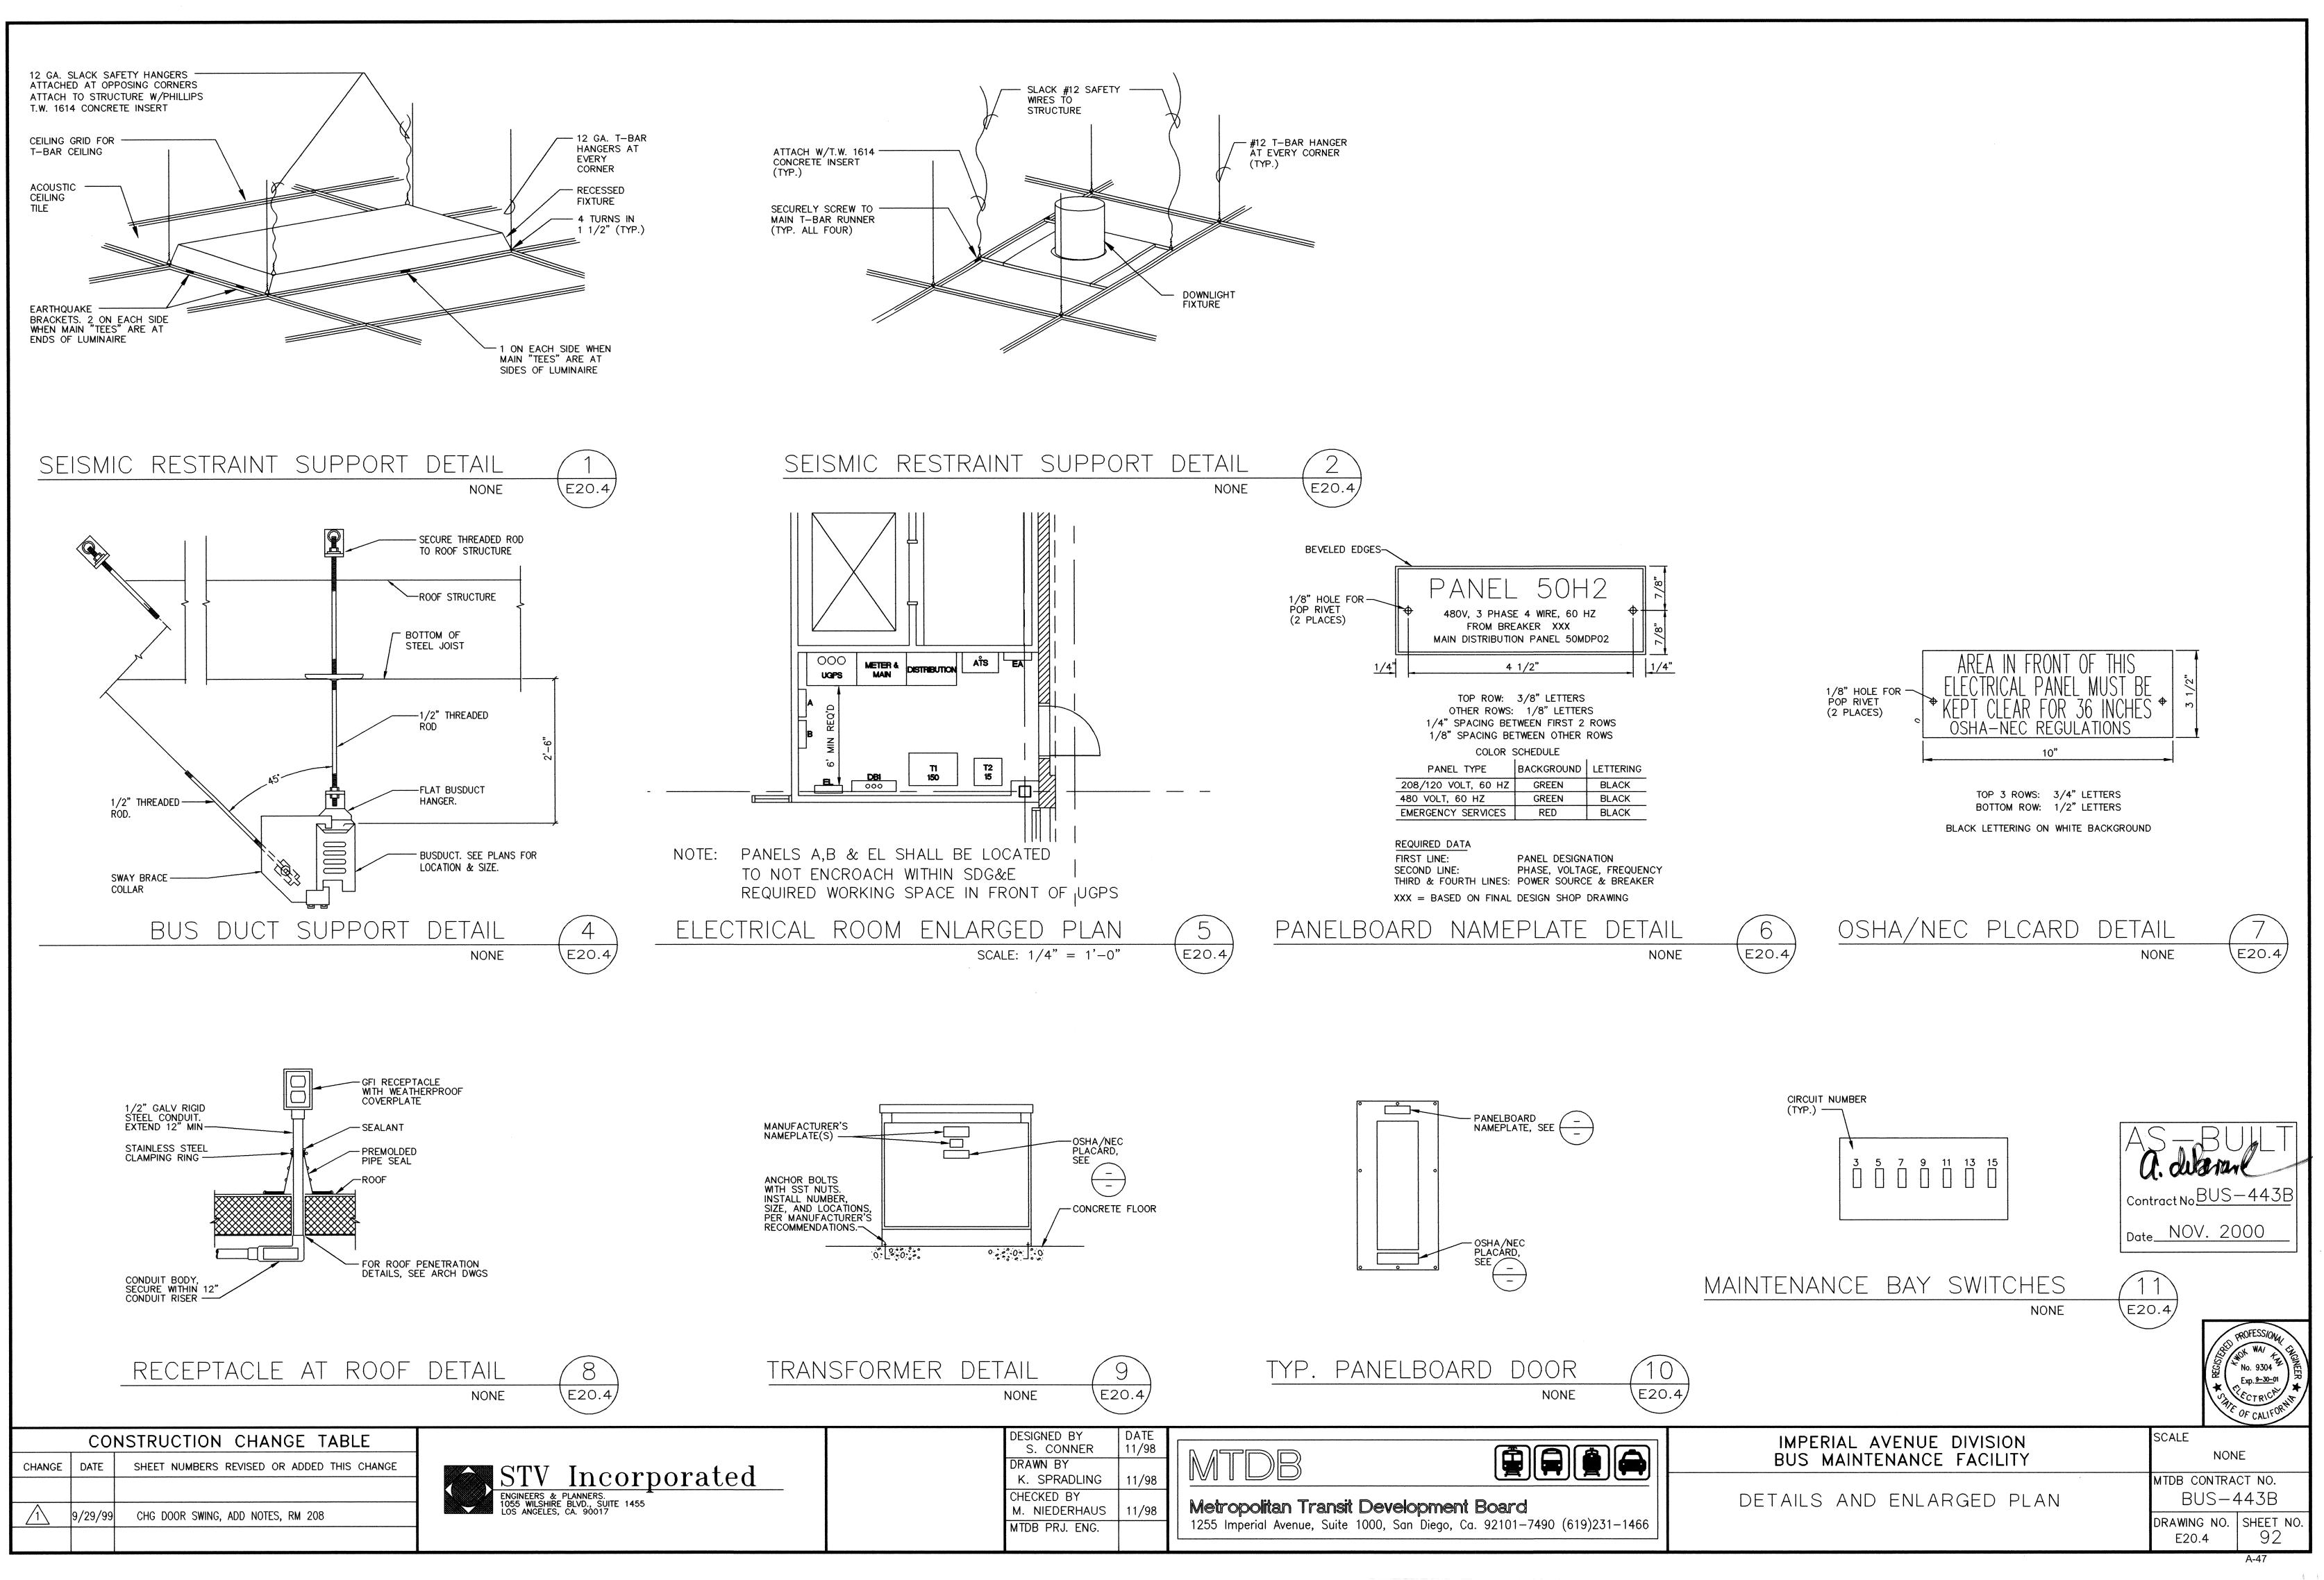


	FEED	ER S	CHEDULE					
NO.	CONDL QUANTITY		CONDUCTORS (EACH CONDUIT)	FROM	то			
F-01	3	5"	BY POWER CO.	PAD MOUNT TRANS.	MAIN SWITCHBOARD "MSB"			
MSB-01	1	1 1/4"	4#2, 1#8 GND.	MAIN SWITCHBOARD "MSB"	PANEL "A"			
MSB-02	1	1 1/4"	4#2, 1#8 GND.	MAIN SWITCHBOARD "MSB"	PANEL "B"			
\bigcirc								
MSB-04	1	2 1/2"	4#350MCM, 1#4	MAIN SWITCHBOARD "MSB"	MOTOR CONTROL CENTER MCCA			
MSB-05	1	1"	3#4, 1#8 GND.	MAIN SWITCHBOARD "MSB"	ELEVATOR			
MSB-06	1	2"	3#4/0, 1#4 GND.	MAIN SWITCHBOARD "MSB"	TRANS. T1			
MSB-07	1	1 1/4"	4#2, 1#8 GND.	MAIN SWITCHBOARD "MSB"	AUTOMATIC TRANSFER SWITCH			
MSB-08	1	2"	4#3/0, 1#4 GND.	MAIN SWITCHBOARD "MSB"	BUS DUCT			
MSB-09	1	2"	4#3/0, 1#4 GND.	MAIN SWITCHBOARD "MSB"	BUS DUCT			
(DB-01)	1	2 1/2"	4#4/0, 1#4 GND.	DIST. SWITCHBOARD "DB1"	PANEL "L"			
(DB-02)	1	2 1/2"	4#4/0, 1#4 GND.	DIST. SWITCHBOARD "DB1"	PANEL "M"			
(DB-03)	1	1 1/4"	4#2, 1#8 GND.	DIST. SWITCHBOARD "DB1"	PANEL "N"			
\bigcirc								
(G-01)	1	1 1/4"	4#2, 1#8 GND.	EMERGENCY GENERATOR SWITCH	AUTOMATIC TRANSFER SWITCH			
(E-01)	1	1 1/4"	4#2, 1#8 GND.	AUTOMATIC TRANSFER SWITCH	PANEL "EA"			
(E-02)	1	1 1/4"	3#2, 1#8 GND.	PANEL "EA"	PANEL EMCC			
(E-03)	1	3/4"	3 #6, 1 # 10 GND.	PANEL "EA"	TRANS. T2			
(E-04)	1	1"	4#4, 1#8 GND.	PANEL "EL"	PANEL "EM"			
\bigcirc								
⟨T1−01⟩	2	2 1/2"	4-250MCM, 1#2 GND.	TRANS. T1	DIST. SWITCHBOARD "DB1"			
(T2-01)	1	1 1/4"	4#2, 1#8 GND.	TRANS. T2	PANEL "EL"			

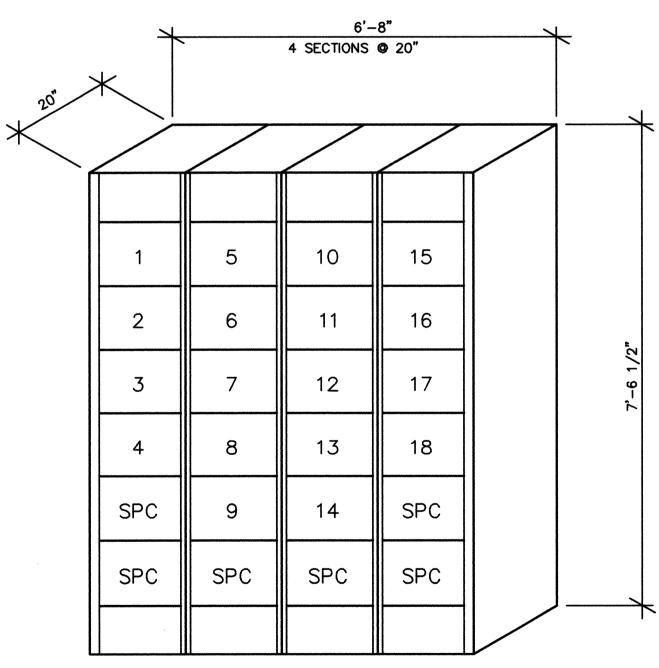


MCCA ELEVATION

NONE


	CO	NSTRUCTION CHANGE TABLE	
CHANGE	DATE	SHEET NUMBERS REVISED OR ADDED THIS CHANGE	
4	4/17/00	SECOND FLOOR INTERIOR IMPROVEMENTS	∢)

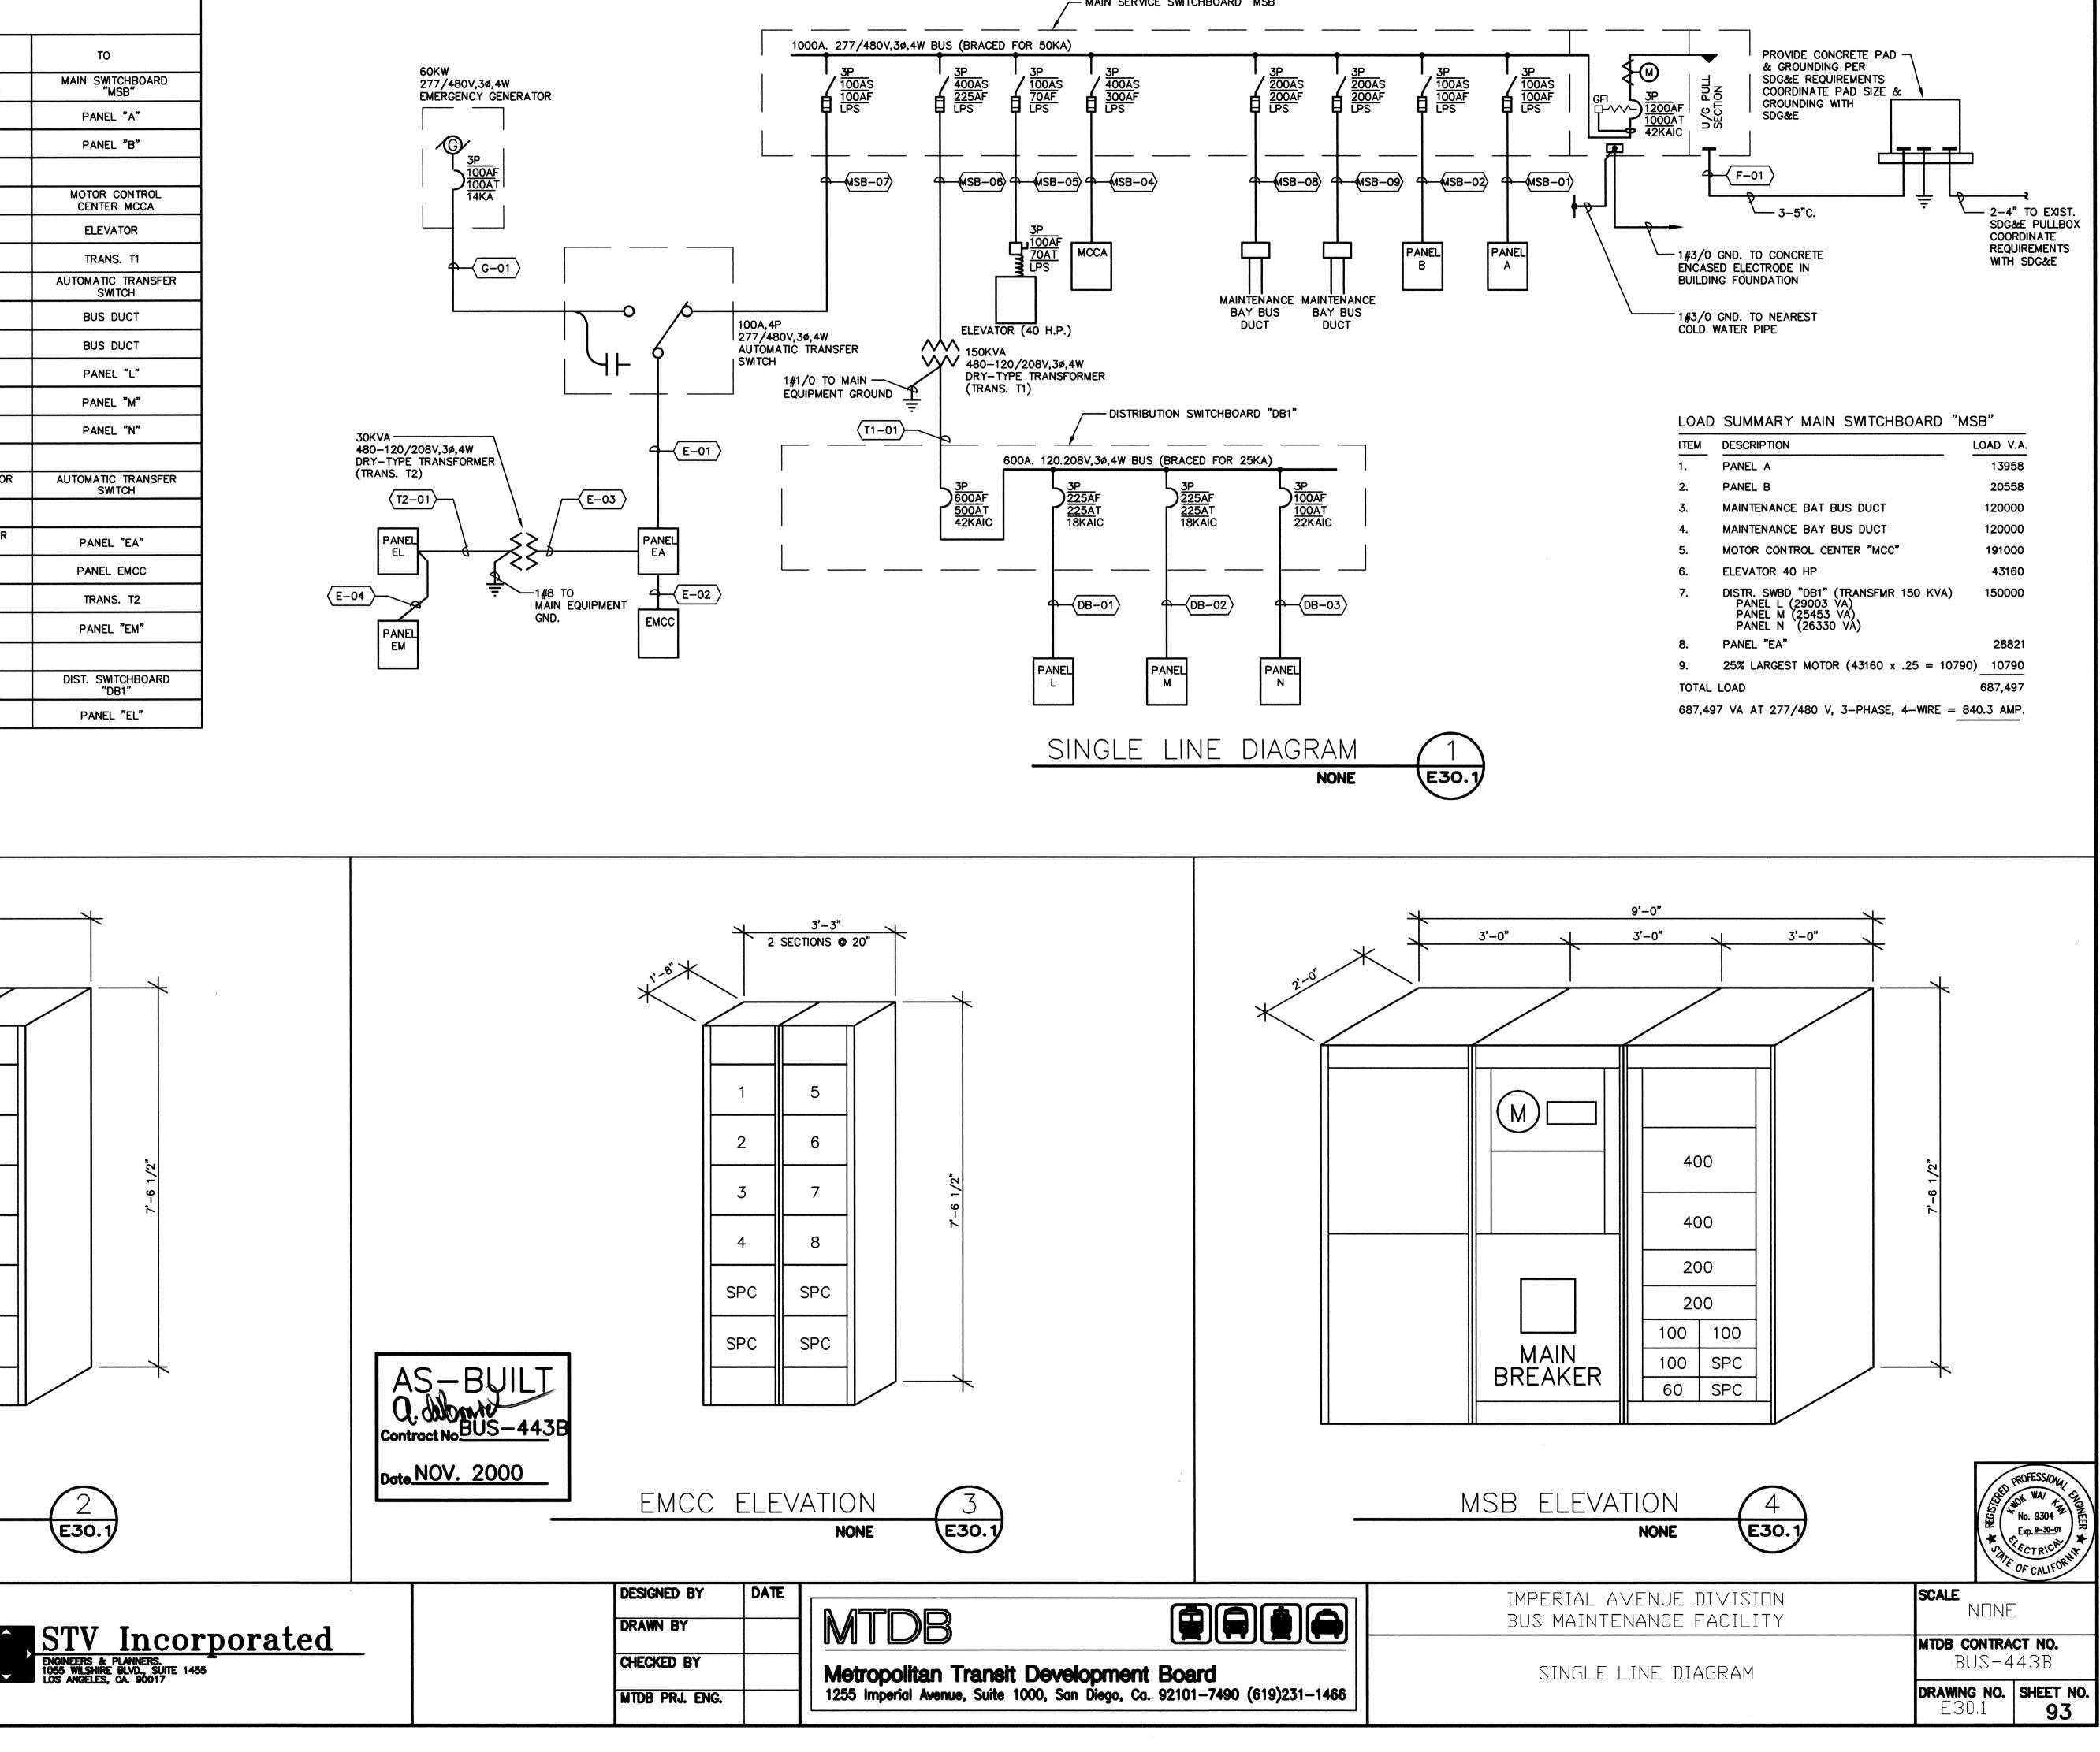

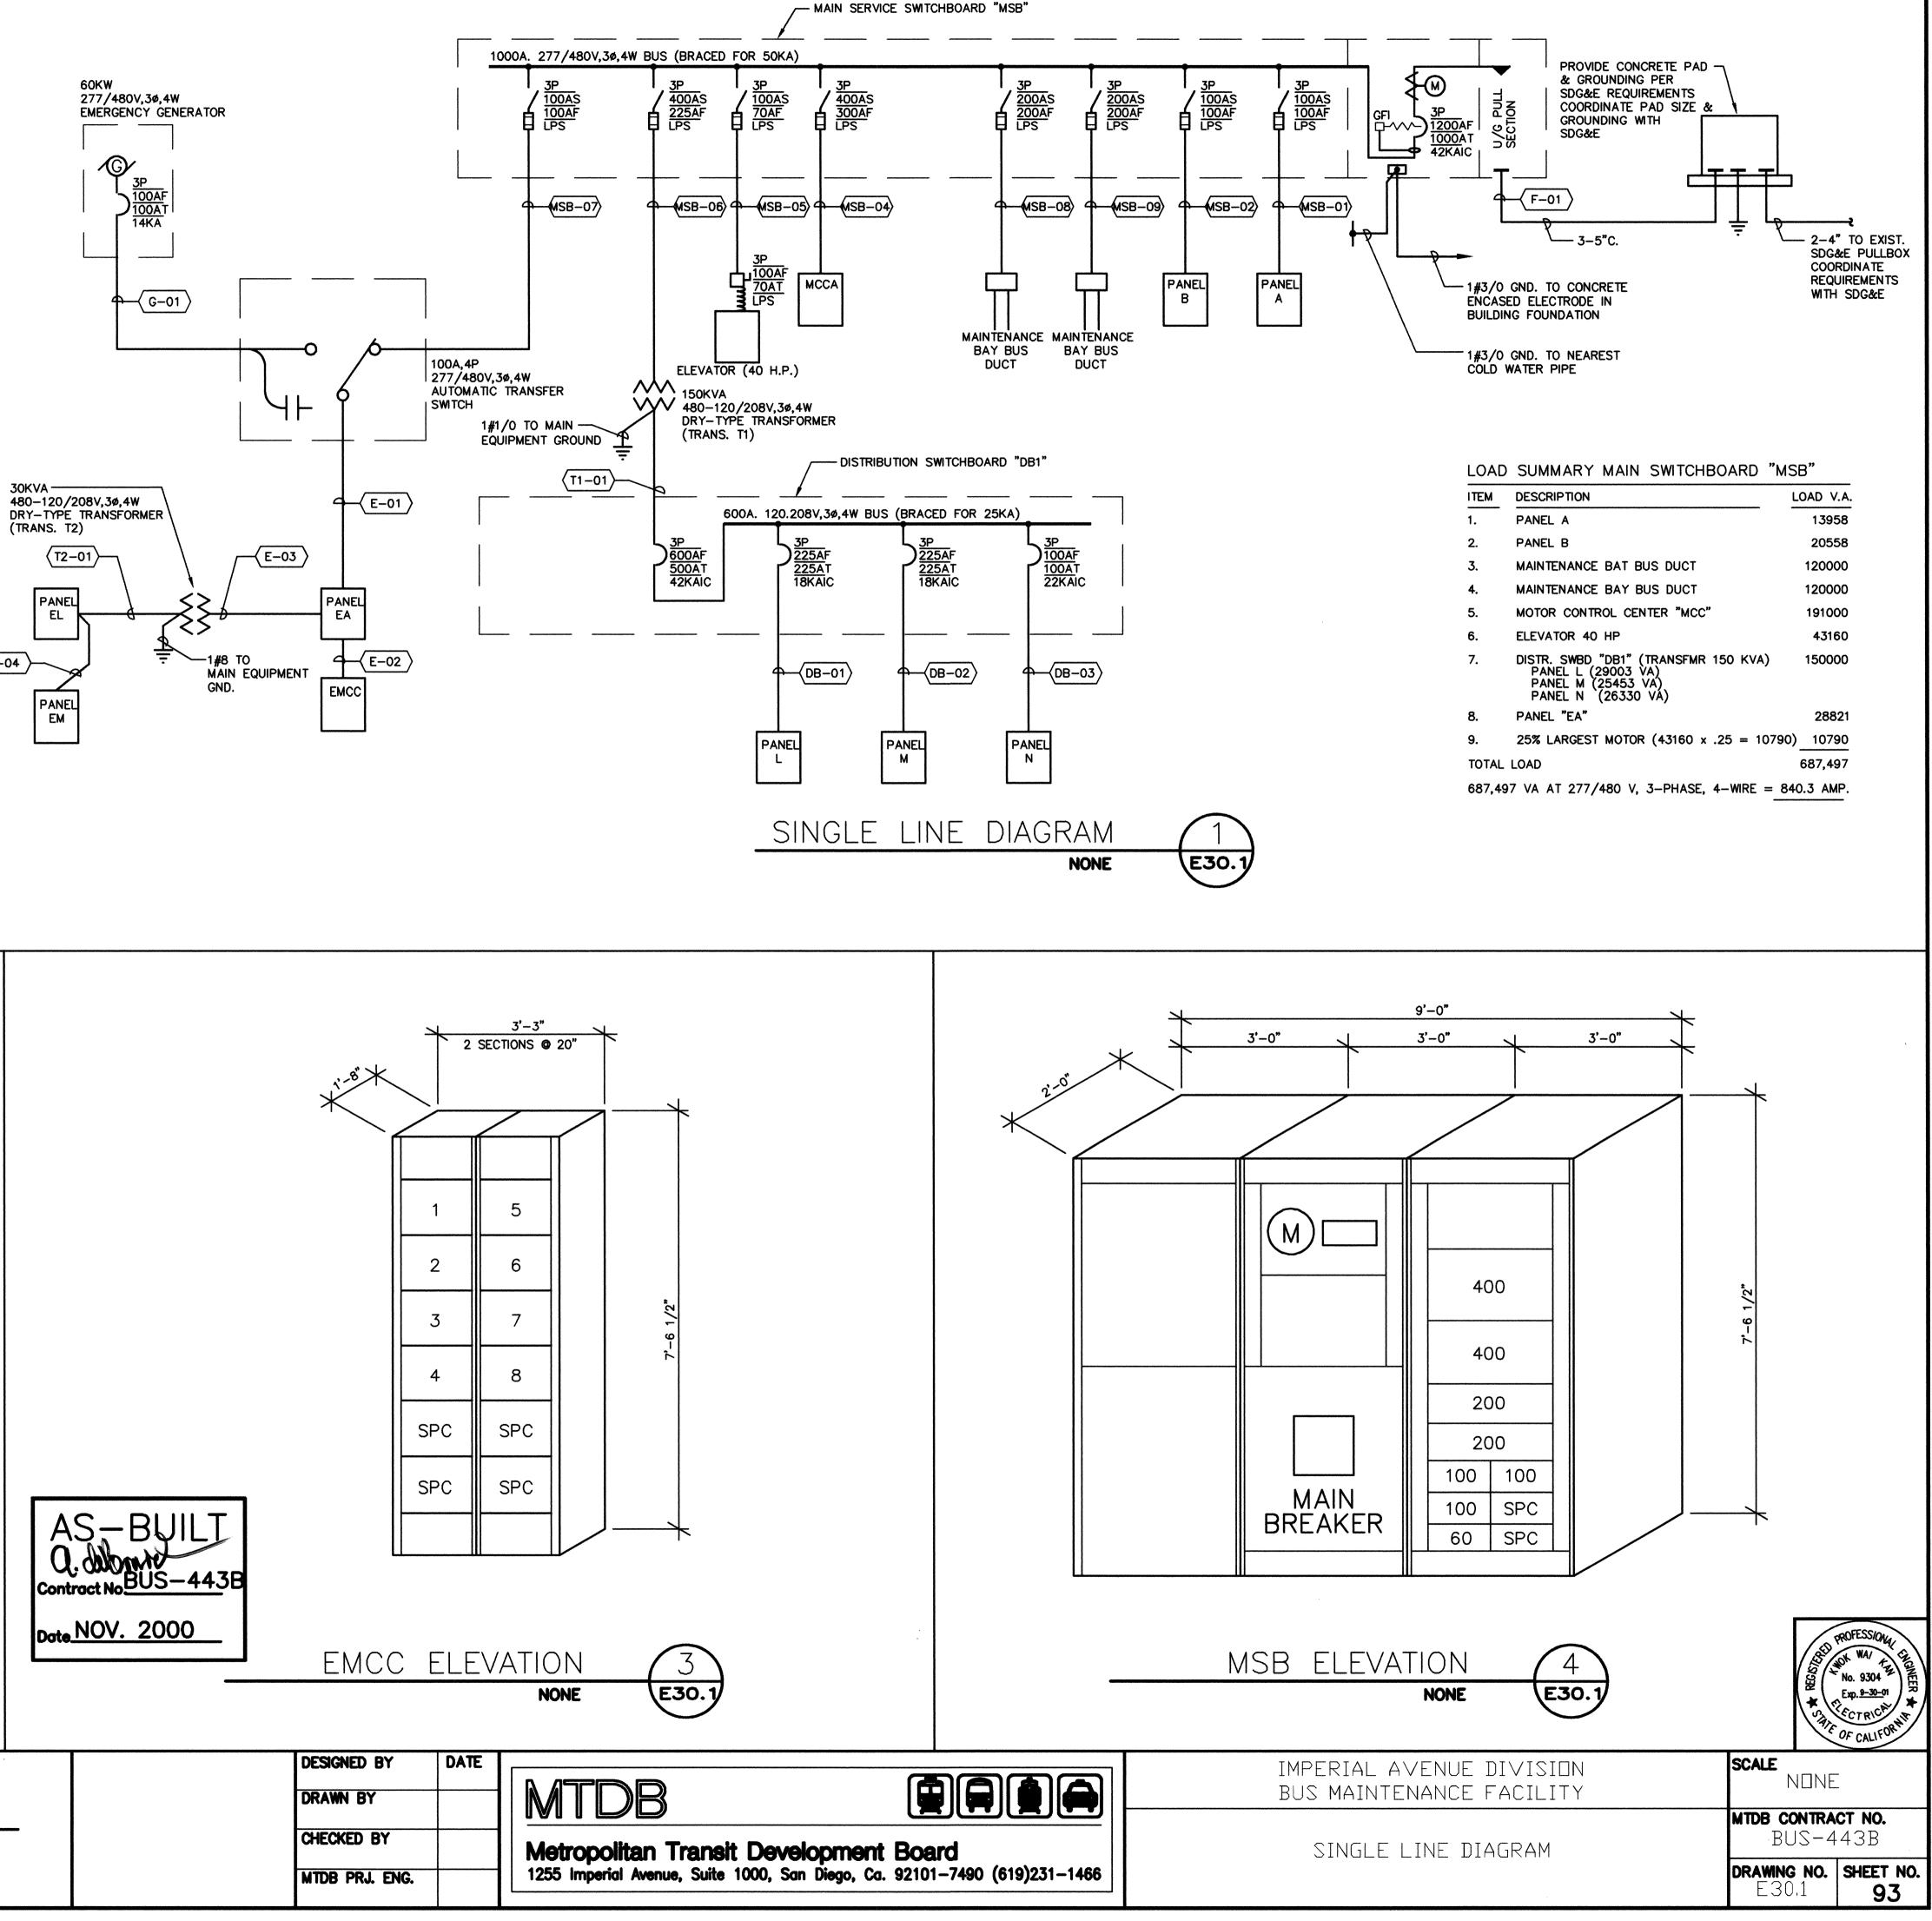

	FEED	ER S	CHEDULE				
NO	CONDU	IIT	CONDUCTORS	50.014			
NO.	QUANTITY	SIZE	(EACH CONDUIT)	FROM	ТО		
(F-01)	3	5"	BY POWER CO.	PAD MOUNT TRANS.	MAIN SWITCHBOARD "MSB"		
MSB-01	1	1 1/4"	4#2, 1#8 GND.	MAIN SWITCHBOARD "MSB"	PANEL A		
MSB-02	1	1 1/4"	4#2, 1#8 GND.	MAIN SWITCHBOARD "MSB"	PANEL B		
$\langle \rangle$							
MSB-04	1	2 1/2"	4#350MCM, 1#4	MAIN SWITCHBOARD "MSB"	MOTOR CONTROL CENTER MCCA		
MSB-05	1	1"	3#4, 1#8 GND.	MAIN SWITCHBOARD "MSB"	ELEVATOR		
MSB-06	1	2"	3#4/0, 1#4 GND.	MAIN SWITCHBOARD "MSB"	TRANS. T1		
MSB-07	1	1 1/4"	4#2, 1#8 GND.	MAIN SWITCHBOARD "MSB"	AUTOMATIC TRANSFER SWITCH		
MSB-08	1	2"	4#3/0, 1#4 GND.	MAIN SWITCHBOARD "MSB"	BUS DUCT		
MSB-09	1	2"	4#3/0, 1#4 GND.	MAIN SWITCHBOARD "MSB"	BUS DUCT		
(DB-01)	1	2 1/2"	4#4/0, 1#4 GND.	DIST. SWITCHBOARD "DB1"	PANEL L		
(DB-02)	1	2 1/2"	4#4/0, 1#4 GND.	DIST. SWITCHBOARD "DB1"	PANEL M		
(DB-03)	1	1 1/4"	4#2, 1#8 GND.	DIST. SWITCHBOARD "DB1"	PANEL N		
\frown							
(G-01)	1	1 1/4"	4#2, 1#8 GND.	EMERGENCY GENERATOR SWITCH	AUTOMATIC TRANSFER SWITCH		
(E-01)	1	1 1/4"	4#2, 1#8 GND.	AUTOMATIC TRANSFER SWITCH	PANEL EA		
(E-02)	1	1 1/4"	3#2, 1#8 GND.	PANEL EA	PANEL EMCC		
(E-03)	1	3/4"	3#6, 1#10 GND.	PANEL EA	TRANS. T2		
(E-04)	1	1"	4#4, 1#8 GND.	PANEL EL	PANEL EM		
T1-01	2	2 1/2"	4-250MCM, 1#2 GND.	TRANS. T1	DIST. SWITCHBOARD "DB1"		
	1	1 1/4"	4#2, 1#8 GND.	TRANS. T2	PANEL EL		

> MCCA ELEVATION NONE

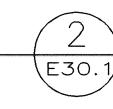



CONSTRUCTION CHANGE TABLE

SHEET NUMBERS REVISED OR ADDED THIS CHANGE DATE

CHANGE



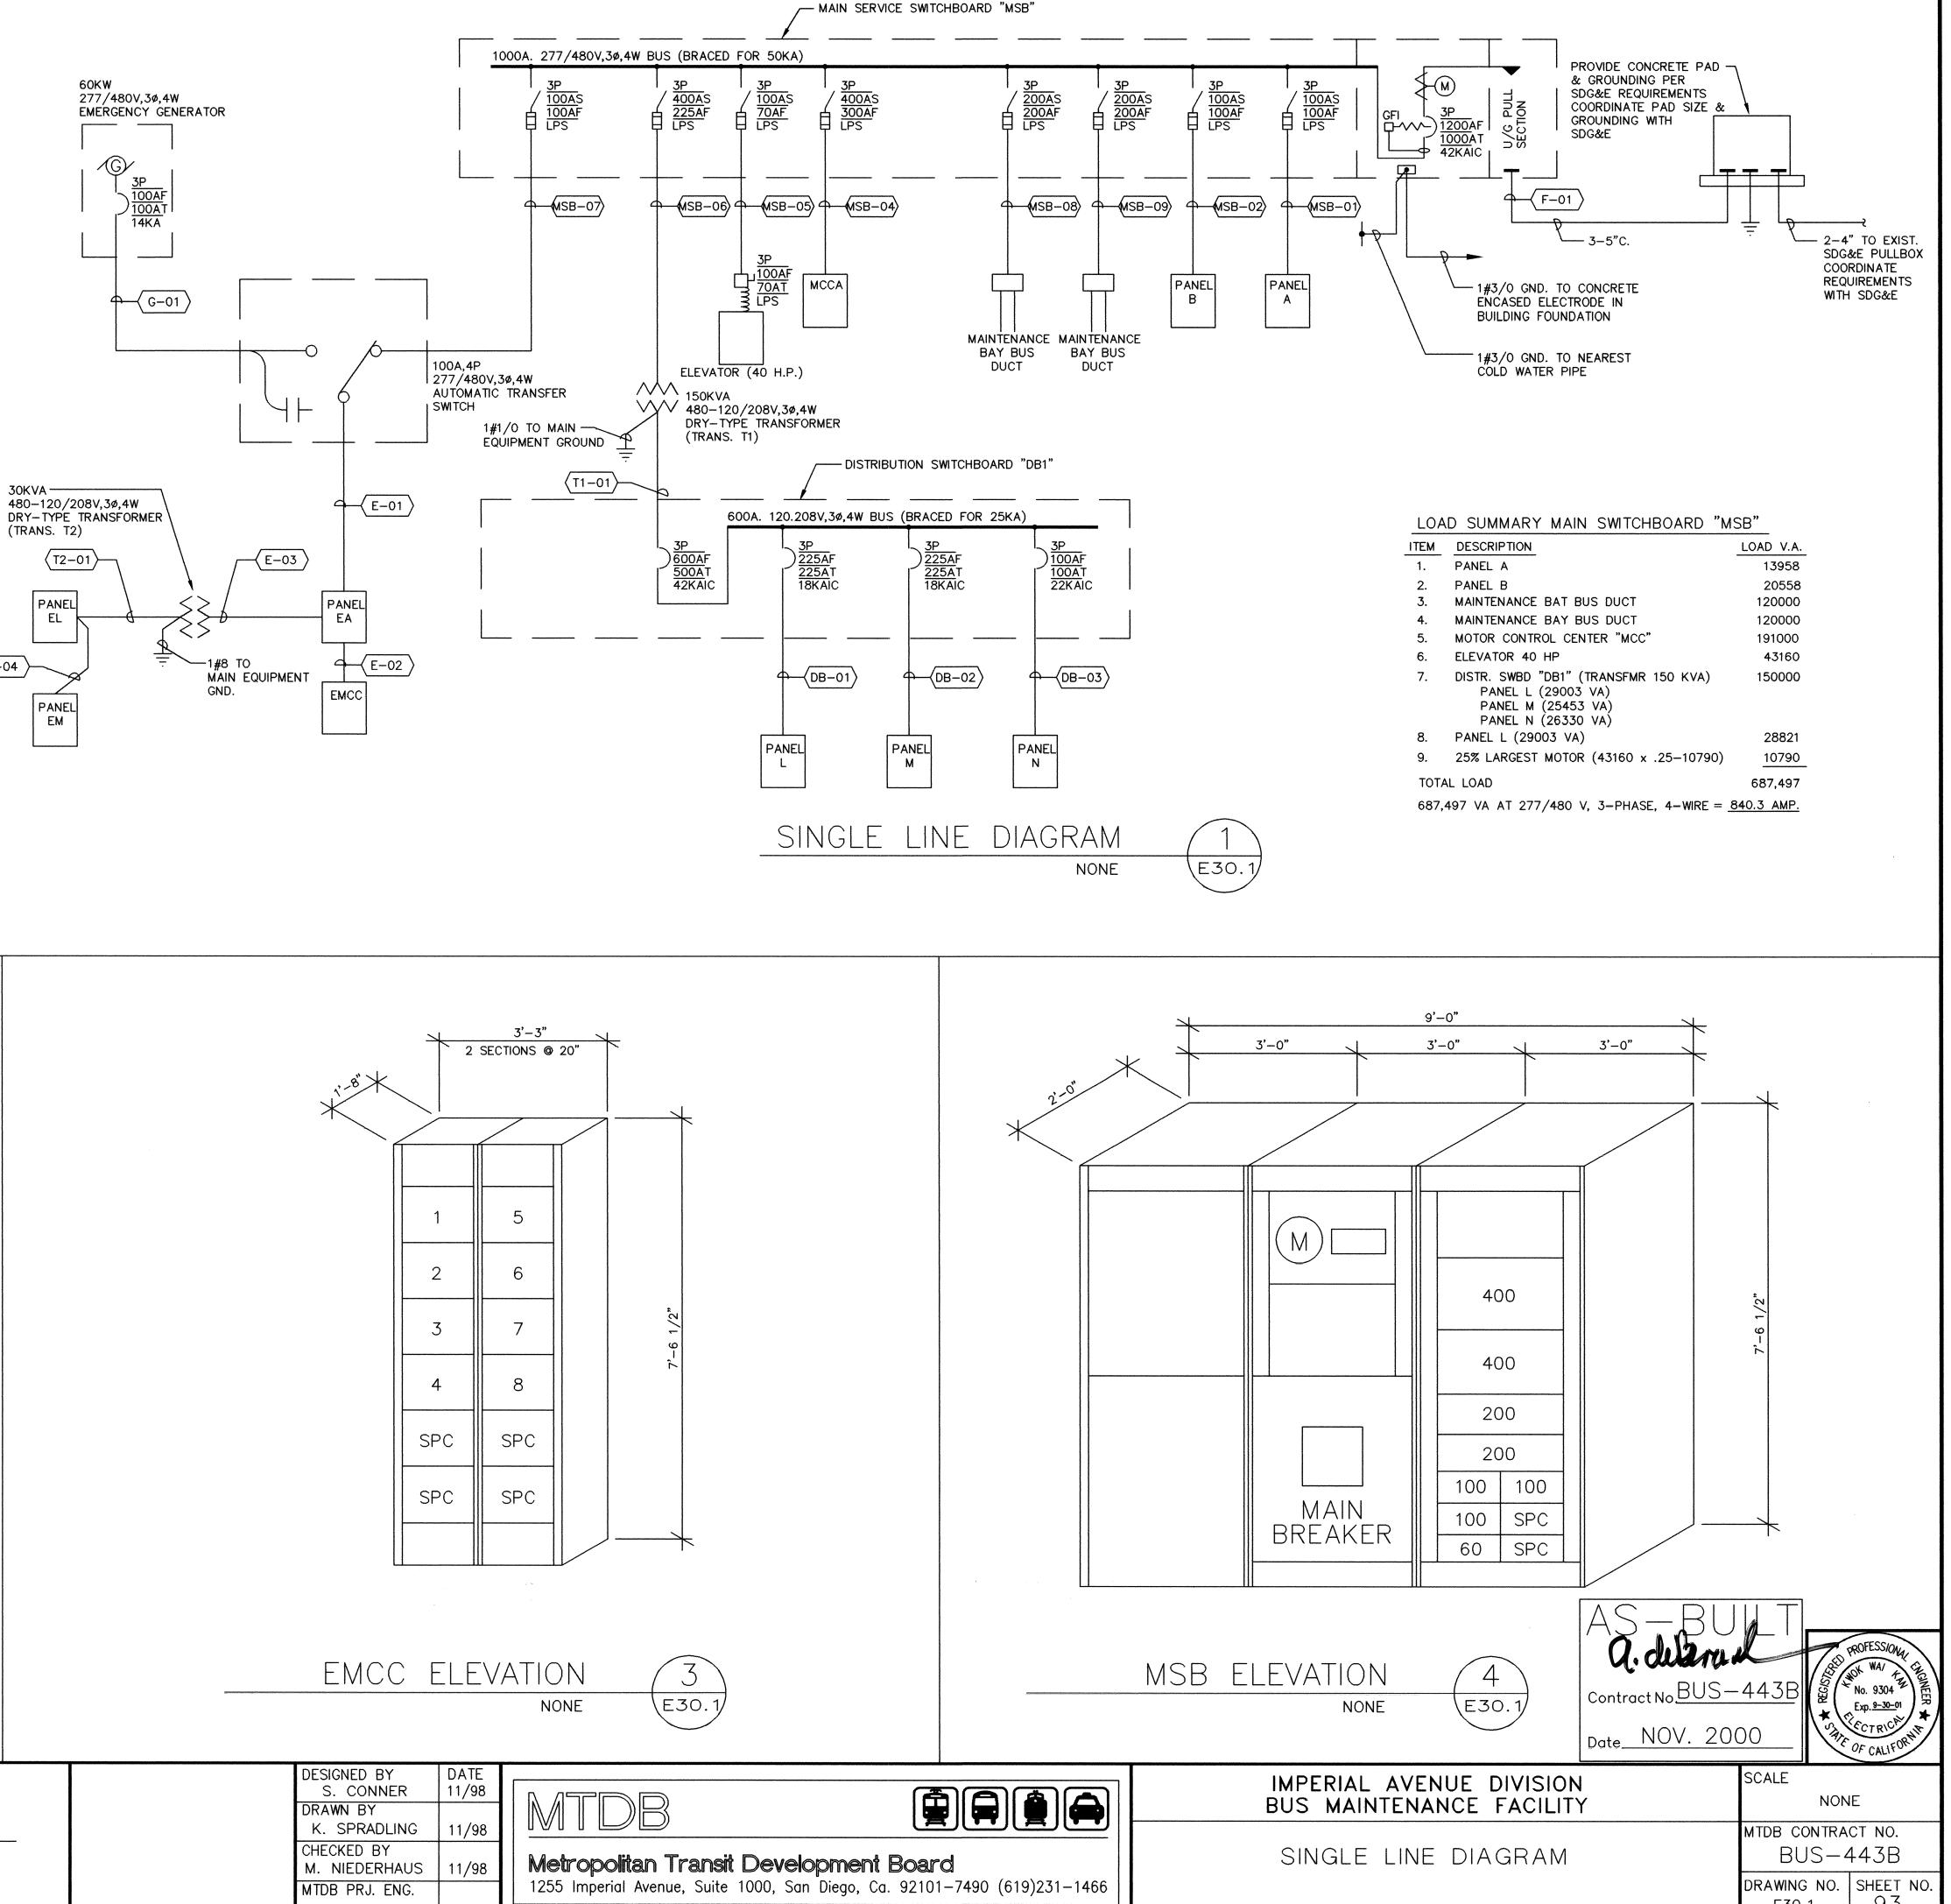

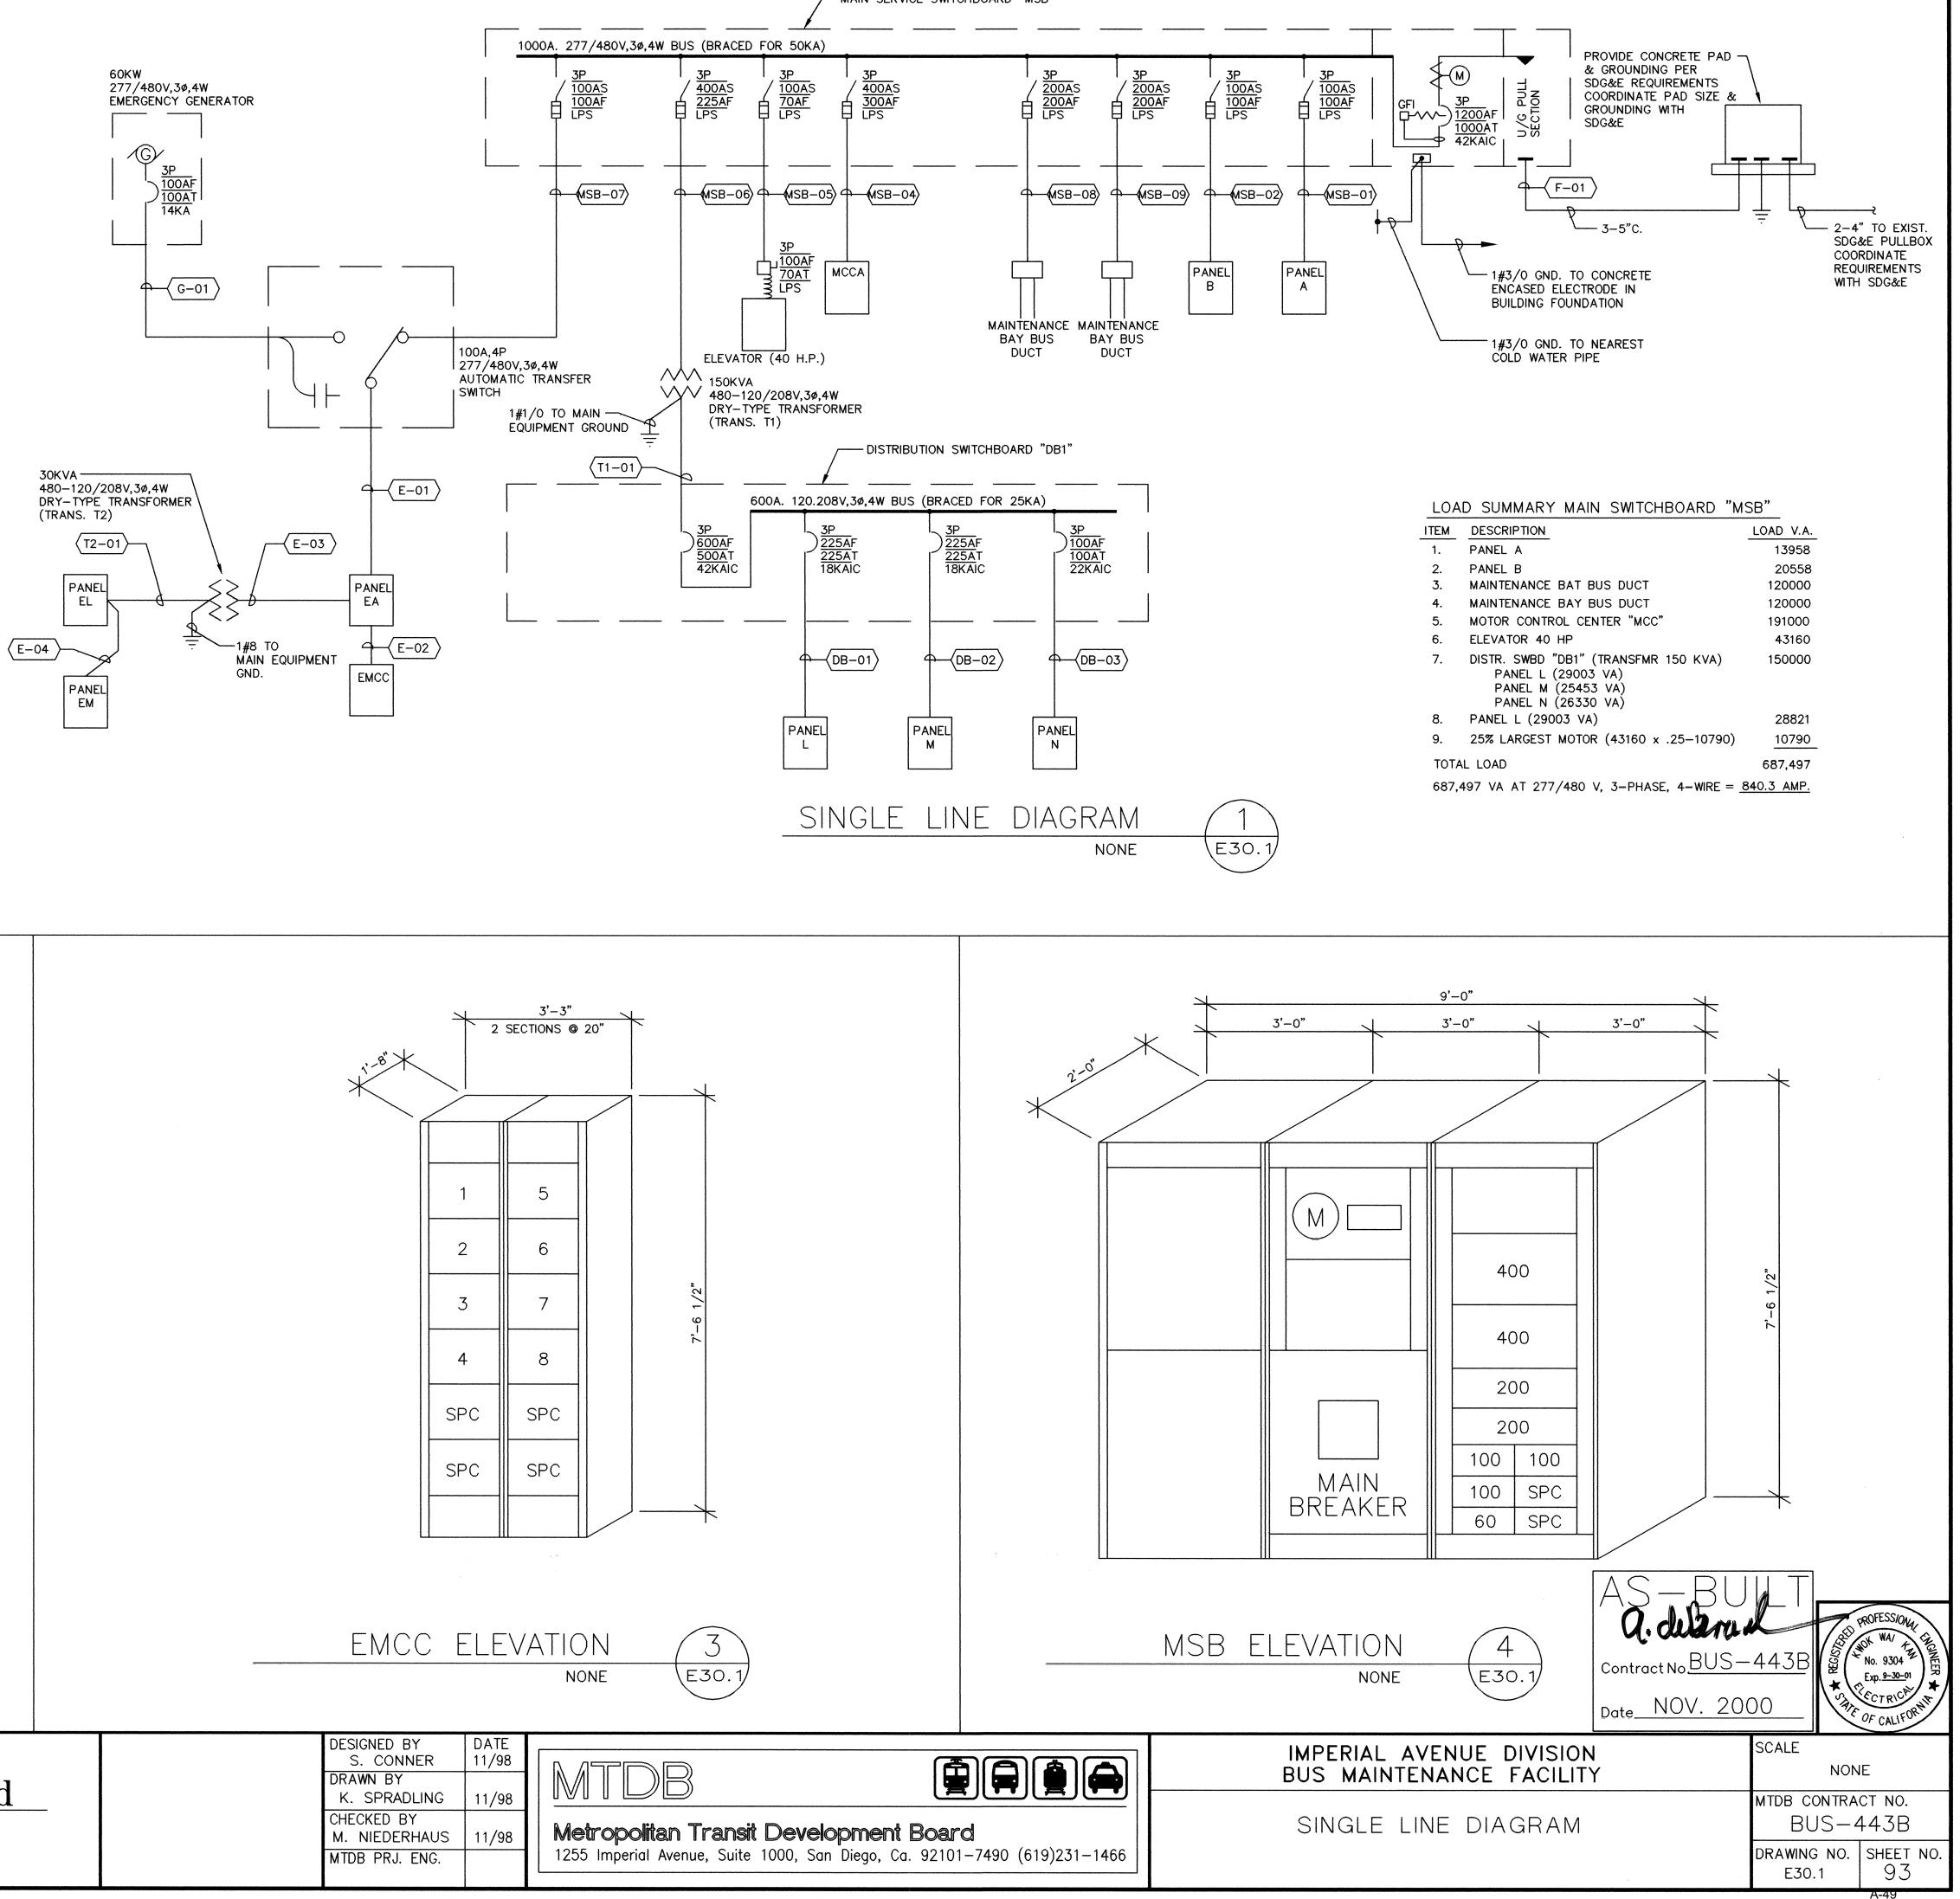

MOUNTING SURFACE (IN NEMA 1 ENCLOSURE)					PA	NE	L		<u> </u>										LOCATION E
VOLTAGE <u>480/277</u> PHASE <u>3</u> WIRE <u>4</u>											WER)					14	,000	AIC SYM _1
	WATTAGE L R M P B C C B P M R L ØA ØB ØC G C S L R H R L S C G G ٧	VATTA		
LOCATION	ØA	øВ	ØC	G T	E C	0 S L	R R	R	P H	C I R	R R	0 L	s S	E C	T G	ØA	øВ	ØC	LOCATION
SPARE	-					1	20	1	A	2	20	1			40	2480			PARTS STORAG
SPARE		-				1	20	3	В	4	20	1			31		1922		OFFICE & SHOP
SPARE			-			1	20	5	С	6	20	1			21			1271	FIRST FLOOR C
SPARE	_					1	20	7	Α	8	20	1			14	868			OFFICE & SHOP
SPARE		-				1	20	9	В	10	20	1			25		1457		SECOND FLOOR
SPARE			-			1	20	11	С	12	20	1			7			372	SECOND FLOOR
SPARE	-					1	20	13	Α	14	20	1			26	1612			SECOND FLOOR
SPARE		-				1	20	15	В	16	20	1			-		-		SPARE
SPARE			-			1	20	17	С	18	20	1			6			1770	EXTERIOR MAIN
SPARE	-					1	20	19	A	20	20	1			6	1770			EXTERIOR MAIN
SPARE		-				1	20	21	В	22	20	1			34		3100		SECOND FLOOR
SPARE			_			1	20	23	С	24	20	1						-	SPARE
]			26									
								27	В	28									
							Ι	29	С	30									
				\square			Ι	31	A	32					\square				
			T					33	8	34									
				F	FT	+									\square				
			1				1		1	38									
			1							40								·	
		1	İ			-	1			42									
	_	-			L		1	NAT	TS	/LIN	IE IE				J	6730	6479	3413	
TOTAL ØA: 6730 WATTS		AL WA					• 16,	622											.
TOTAL ØB: 6479 WATTS		EL AM				\rightarrow	>20												
TOTAL ØC: 3413 WATTS		I PHA:																	

1. PROVIDE TIME SWITCH WITH ASTRONOMIC DIAL.

MOUNTING SURFACE (IN NEMA 1 ENCLOSURE)				F	PA	NE	Ľ		EL									LOCATION ELECTRIC ROOM
VOLTAGE 208/120 PHASE 3 WIRE 4							(E)	MER	GEN	ICY	POV	VER)			1(0,000	AIC SYM _100A BUS 100A/3P MAIN
	W	ATTAG	E	Ļļ	RN	MP	B	ļċ		Ċ	В	P	MR	Ļ	V	VATTA	GE	
LOCATION	ØA	øВ	ØC	L I T I G (5 L	BKR	R	P H	C I R	R		SC	G	ØA	øВ	ØC	LOCATION
SUBFEED PANEL EM	3700					Ν	70	1	A	2	20		1		250			FACP
SUBFEED PANEL EM		3540					X	3	-		20	1	1			250		INT
SUBFEED PANEL EM			3660			3		5	С	6	20	1	1				1000	GAS DETECTION CONTROL PANEL
TELEPHONE INFO.	720				1	1 1	20	7	Α	8	20	1	9		450			1ST FLR. FIRE SMOKE DAMPERS
TELEPHONE INFO.		720			1	1 1	20			10		1	8			450		2ND FLR. FIRE SMOKE DAMPERS
TELEPHONE INFO.			720		1	1 1	20	11	С	12	20	1					500	ELEVATOR CABINET
TELEPHONE INFO.	720				1	1 1	20	13	A	14	20	1			-			SPARE
TELEPHONE INFO.		720	[1	1 1	20	15	В	16	20	1		Ι		-		SPARE
TELEPHONE INFO.			720		1	1 1	20	17	С	18	20	1					-	SPARE
TELEPHONE INFO.	720				1	1 1	20	19	A	20	20	1		Ι	-			SPARE
TELEPHONE INFO.		720	Γ		1	1 1	20	21	В	22	20	1		Ι		-		SPARE
SPARE			-		T	1	20	23	С	24	20	1					-	SPARE
										26								
								27		28								
								29	С	30								
				\vdash	-					32				+				
								3	B	34	\square							
			ļ	\vdash	一	Τ				36				\vdash				
									_	38								
							-			40								
		ļ	ļ					41		42	Laurence and							
			5100		-					/LIN	IE				700	700	1500	
TOTAL ØA: 6560 WATTS		AL WA IFI AM	TTS — PS —				≥19. ≥54	,56()									
TOTAL ØB: 6400 WATTS	HIG	H PHAS	SE AMI	PS-		;	> 55	i i										
TOTAL ØC: 6600 WATTS			SE LCL															

W, ØA 720 000 000 000 000 000 000 000	540 720 900 1080	¢С 540 900 1080		REC 4 3 5 5 5 6 6 6 6 6	1 1 1 1 1 1 1 1 1 1	B K R 200 200 200 200 200 200 200 200 200 20	C R R 1 3 5 7 9 11 13 15 17	PH A B C A B C A B C	C R 2 4 6 8 10 12 14 16 18	R 20 20 20 20 20 20 20 20 20 20 20 20 20 20 20 20 20 20 20 20 20 20 20	P 0 1 1 1 1 1 1 1 1 1 1		2 (4 1 1 1 1	φ φ 720 1000	WATTA ØB 720 1000	GE ØC 1000	VENDING MACHIN VENDING MACHIN VENDING MACHIN
 <i>⊅</i>A <i>7</i>20 <i>0</i>00 <i>0</i>00 <i>0</i>00 <i>0</i>00 	ØB 540 720 900 1080	¢С 540 900 1080		4 3 5 4 5 5 5 5 6 6 6 6 6	1 1 1 1 1 1 1 1 1 1 1 1	20 20 20 20 20 20 20 20 20 20 20	1 3 5 7 9 11 13 15 17	A B C A B C A B C	2 4 6 8 10 12 14 16 18	R 20 20 20 20 20 20 20 20 20 20 20 20 20 20 20 20 20 20 20 20 20 20 20	L 1 1 1 1 1 1 1 1 1		2 (4 1 1 1 1	φΑ 720 1000	ØB 720 1000	ØC 1000	LUNCH ROOM LUNCH ROOM VENDING MACHIN VENDING MACHIN VENDING MACHIN
220 000 000 080	540 720 900 1080	540 900 1080		4 3 5 4 5 5 5 5 6 6 6 6 6	1 1 1 1 1 1 1 1 1 1 1 1	20 20 20 20 20 20 20 20 20 20 20	1 3 5 7 9 11 13 15 17	A B C A B C A B C	2 4 6 8 10 12 14 16 18	R 20 20 20 20 20 20 20 20 20 20 20 20 20 20 20 20 20 20 20 20 20 20 20	L 1 1 1 1 1 1 1 1 1		2 (4 1 1 1 1	φΑ 720 1000	720	1000	LUNCH ROOM LUNCH ROOM VENDING MACHIN VENDING MACHIN VENDING MACHIN
000	540 720 900 1080	900		4 3 5 4 5 5 5 5 6 6 6 6 6	1 1 1 1 1 1 1 1 1 1 1 1	20 20 20 20 20 20 20 20 20 20 20	1 3 5 7 9 11 13 15 17	B C A B C A B C	4 6 8 10 12 14 16 18	20 20 20 20 20 20 20 20	1 1 1 1 1 1		4 1 1 1 1	1000	1000		LUNCH ROOM VENDING MACHIN VENDING MACHIN VENDING MACHIN VENDING MACHIN
000	720 900 1080	900		3 5 4 5 5 5 6 6 6 6 6	1 1 1 1 1 1 1 1	20 20 20 20 20 20 20 20	5 7 9 11 13 15 17	C A B C A B C A B C	6 8 10 12 14 16 18	20 20 20 20 20 20 20	1 1 1 1 1 1		1 1 1 1		1000		VENDING MACHIN VENDING MACHIN VENDING MACHIN VENDING MACHIN
000	720 900 1080	900		5 4 5 5 5 6 6 6	1 1 1 1 1 1 1	20 20 20 20 20 20 20	7 9 11 13 15 17	A B C A B C	8 10 12 14 16 18	20 20 20 20 20	1 1 1 1		1 1 1		1000		VENDING MACHIN VENDING MACHIN VENDING MACHIN
000	720 900 1080	1080		4 5 5 5 6 6 6	1 1 1 1 1 1	20 20 20 20 20 20	9 11 13 15 17	B C A B C	10 12 14 16 18	20 20 20 20	1 1 1		1 1 1		1000	+	VENDING MACHIN VENDING MACHIN
080	900	1080		5 5 6 6 6	1	20 20 20 20 20	11 13 15 17	C A B C	12 14 16 18	20 20 20	1 1 1		1	1000	1	+	VENDING MACHIN
080	900	1080		5 5 6 6 6	1	20 20 20 20	13 15 17	A B C	14 16 18	20 20	1		1	1000		1000	
080	900			5 6 6	1	20 20 20	15 17	B C	16 18	20	1		_	1000			
	1080			6 6 6	1	20 20	17	С	18			1	_				REFRIGERATOR
	1080			6 6	1	20				20	1		1		1500		SMALL APPLIANC
	1080	+		6			19						1			1500	SMALL APPLIANC
40		+			1	00		Α	20	20	1		2	1000			REC., TELECOM F
<u>.</u>	-	1080		6						20			3		540		REC., ELEVATOR
540					1	20	23	С	24	20	1					1000	SPACE ONLY
				3	1					20				1334			EXHAUST FAN EF
					-	. –	27	В	28	20	1				500		HVAC CONTROLL
	1	540		3	1	20	29	С	30	20	1					506	RECIRCULATION F
					-	·	31	A	32	20	1			828			ELECTRIC WATER
	720				4 1	20	33	В	34	20	1		Τ	1	828		ELECTRIC WÄTER
		_			-		35	С	36	20	1	Τ	1:	3		150	ELEVATOR LOBBY
67		1			1 -	· -	37				_	T		-		I	REC., FOR CCTV
	-				-	· -	39	В	40	-	-		Τ		-		WATER HEATER F
	1	-			1-	·	41	С	42	-	-	Τ	Τ			-	SPACE ONLY
	3960						WAT		/LIN	E				5882	5088	5156	
TOT	AL WA	TTS -				> 29	,033	5									
	NEL AM																
	H PHA																
	AND L																
TEC	CTION S	SYSTEM	۱.														
۱B	LE																
	CHAN	IGE						C	(T	177		Т					
HIS			1		<)	2	<u>) </u>	V			D			0	alea
HIS			1					- S		and the second second							
	٩B	ABLE			ABLE	ABLE	ABLE	ABLE	ABLE THIS CHANGE	ABLE THIS CHANGE	ABLE	ABLE		ABLE THIS CHANGE	ABLE THIS CHANGE	ABLE THIS CHANGE STV Incorp	ABLE

CHANGE

4

4/17/00 SECOND FLOOR INTERIOR IMPROVEMENTS

ELECTRIC ROOM	
100A BUS M.L.O. MAIN	
GE LIGHTING	
OP LIGHTING	
CORRIDOR LIGHTING	
OP LIGHTING	
R LOCKER ROOMS LIGHTING	
R CORRIDOR LIGHTING	
R OFFICE & SHOPS LIGHTING	
NTENANCE BAY LIGHTING	1
NTENANCE BAY LIGHTING	1
R OFFICE LIGHTING	

ELECTRIC ROOM	
225A BUS M.L.O.	MAIN
HINE	
HINE	
HINE	
HINE	
2	
NCE	
NCE	
M ROOM	
OR EQUIP. ROOM	
EF-7 & EF-8	
ULLER & FAN RELAY PN	1
N PUMP CP-1	
TER COOLER EWC-1	
ER COOLER EWC-2	
BBY LIGHTS	
TV RACK	
R FAN & CONTROLS	

MOUNTING SURFACE (IN NEMA 1 ENCLOSURE)					PAI	NE	L		B	}									LOCATION ELECT	RIC F	<u>200M</u>		
VOLTAGE <u>480/277</u> PHASE <u>3</u> WIRE <u>4</u>							(N(ORM	IAL	PO	WER)				-	14	1,000	AIC SYM _100A	Βι	JS <u>100/</u>	A/3P	_ MAIN
	W	ATTAG	-	Ļ	R N E C	A P	B K R	C		C	B	P	M	R L E T C G	:	W	/ATTA	GE			,,,,,,,,,,,,,,,,,,,,,,,,,,,,,,,,,,,,,,	ink földagi och mangaris solja och met kan det sol	
LOCATION	ØA	øВ	øС	Ġ	Č S	S L	R	R	P H	R			s	δĠ	; Ø	A	øВ	ØC	LOCATION				
PIT LIGHTING	1180			4		1	20	1	A	2	20	1				-			SPARE				
MAINTENANCE BAY LIGHTING		2065		7		1	20	3	В	4	20	1							SPARE				
MAINTENANCE BAY LIGHTING			2360	8		1	20	5	C	6	20	1						-	SPARE				
MAINTENANCE BAY LIGHTING	2950			10		1	20	7	A	8	20	1	T		Τ	-			SPARE				
MAINTENANCE BAY LIGHTING		2065		7		1	20	9	В	10	20	1	T	Τ	Τ	Ĩ			SPARE				
MAINTENANCE BAY LIGHTING			2950	10		1	20	11			20							-	SPARE				
MAINTENANCE BAY LIGHTING	2360			8		1	20	13	A	14	20	1	1			_			SPARE		*****		
MAINTENANCE BAY LIGHTING		2065		7		1	20	15	B	16	20	1			1				SPARE				
BODY SHOP LIGHTING			2561	15		1	20	17	C	18	3 20	1			1	1		-	SPARE				
SPARE	_					1	20	19	A	20	20	1	-		1	_			SPARE				
SPARE						1	20	21	В	22	2 20	1		1	1	ľ			SPARE	*****			
SPARE											+ 20			\top	1	ſ	,,,,,,,,,,,,,,,,,,,,,,,,,,,,,,,,,,,,,,	_	SPARE		Constant of the second s		
						1	1	25	5 A	26	3				1	1							
						1	1	27		28		\mathbf{t}											
						\uparrow	†	29		30		\uparrow	-+	-	+					Managaran nya ta pupu yang nina			ne ne ne se
						+	1	31				┼─┦		上	1-								
					T	+	+-		\$0		-	┼╼╡	Ŧ		+								
*****					7	┿	+		5 C	****	the second s	╋╼╉	\Rightarrow	\pm									
				+		+	+	37		38		╉╼╉	-+		+	-							
				┢─┤			+		B			┼╌┨	-+		+			<u> </u>					
				+-		+	╉───	41		42		┼╌┤	-+										
	6400	6105	7071	┟──┘			<u> </u>	- 	TTS												<u></u>		
TOTAL ØA: 6490 WATTS		6195 AL WA					> 20									-			L				
TOTAL ØB: 6195 WATTS	PAN	EL AM	PS —			>	> 25		-														
· · · · · · · · · · · · · · · · · · ·		I PHAS																					
TOTAL ØC: 7871 WATTS		I PHAS AND L																					

MOUNTING SURFACE (IN NEWA 1 ENGLOSURE) PANEL FM

MOUNTING SURFACE (IN NEMA 1 ENCLOSURE)					P/	٩N					И									
VOLTAGE 208/120_ PHASE _3_WIRE _4_								(EN	IER(GEN	ICY	POV	NEF	२)				1(0,000	
	W	ATTAG	E	Ļ	R E C	М	P	B K R	Ç	Б	C	B K	P	М	R	L T G		VATTA	GE	Τ
LOCATION	ØA	øВ	ØC	Ġ	Ċ	s	Ľ	R	Ŕ	P H	Ŕ	R	Ľ	s	č	Ġ	ØA	øВ	øС	l
REC., COLUMNS IN MAINT.	1500				2		1	20	1	A	2	20	1			3	540			Ι
REC., COLUMNS IN MAINT.		1500			2		1	20	3	В	4	20	1			3		540		
AUTO ROLL UP DOOR, #3 & #9			1660			<u> </u>	1	20		L		20	1	2					500	
AUTO ROLL UP DOOR, #4 & #10	1660					2	1	20	7	Α	8	20	1				-			
AUTO ROLL UP DOOR, BODY SHOP		1500			2		1	20	9			20	1					_		
LIGHTS, PAINT SHOP			1500		2		1	20	11	С	12	20	1						-	
SPARE	-						1	20	13	A	14	20	1				-			T
SPARE		-					1	20	15	В	16	20	1					-		
SPARE			-				1	20	17	С	18	20	1						-	Τ
SPARE	_						1	20	19	A	20	20	1				_			Τ
SPARE		-					1	20	21	В	22	20	1					-		Τ
SPARE			-				1	20	23	С	24	20	1						-	Τ
									25	Α	26									Ι
									27	_	28									
									29		30									\pm
				\vdash					31	A	32				L	Ł				
											34									
				\vdash							36									
		Ţ	ļ	Ļ	Ļ	L	ļ	ļ	37	1	38			Ļ		ļ				\ddagger
			ļ	ļ	ļ		ļ				40					ļ	ļ	<u> </u>	<u> </u>	1
		ļ		<u> </u>			<u> </u>		41		42							ļ	ļ	1
	3160	3000	3160						NAT		/LIN	IE					540	540	500	
TOTAL ØA: 3700 WATTS		ÀL WA EL AM	TIS —				\rightarrow	>10, >30	900											
TOTAL ØB: 3540 WATTS																				
TOTAL ØC: 3660 WATTS	HIGH		SE LCL	_ A	MP	°S-	\rightarrow	> 31												

1. PROVIDE MAIN BREAKER WITH SHUNT-TRIP CONNECTED TO GAS DETECTION SYSTEM.


MOUNTING SURFACE (IN NEMA 1 ENCLOSURE)				I	PA	N	E			M										
VOLTAGE 208/120 PHASE 3 WIRE 4								(NC	ORM	AL	PO	NER)					10),000	
	W	ATTAG	E	Ļ	R	М	P	B K	ç		ç	B K	P	M	R E	Ļ	٧	VATTA	GE	Γ
LOCATION	ØA	øВ	ØC	L T G	Ē	M S	Ľ	R	R	P H	R	R	L	s	Ċ	G	ØA	øВ	ØC	
EXHAUST FAN EF-2	1334					2	1	20	1	Α	2	20	1				-			[
EXHAUST FAN EF-2		1334				2	1	20	3	В	4	20	1					1		[
RECEPTACLES, N.E. MAINT. SHOP			540		3		1	20	5	С	6	20	1		3				540	ſ
RECEPTACLES, N.E. MAINT. SHOP	540				3		1	20	7	Α	8	20	1		3		540			ſ
EXHAUST FAN EF-2		1334					1	20	9	В	10	20	1		3			540		
EXHAUST FAN EF-2			1334			2	1	20	11	С	12	20	1		3				540	
RECEPTACLES, N.W. MAINT. SHOP	540				3		1	20	13	Α	14	20	1	1			830			
RECEPTACLES, N.W. MAINT. SHOP		540			3		1	20	15	В	16	20	1	1				830		
EXHAUST FAN EF-4			667			1	1	20	17	С	18	20	1	2					1660	Γ
MAINT./REPAIR 208V. REC.	1000						$\overline{)}$	20	19	Α	20	20	1	1			830			
MAINT./REPAIR 208V. REC.		1000					2	\sum	21	В	22	20	1	1				830		
MAINT./REPAIR 208V. REC.			1000				\backslash	20				20	1	1					830	
MAINT./REPAIR 208V. REC.	1000						2	\backslash	25	Α	26	20	1	2			1660			
MAINT./REPAIR 208V. REC.		1000						20	27	В	28	20	1	1				830		
MAINT./REPAIR 208V. REC.			1000				2	\backslash	29	С	30	20	1						830	
MAINT./REPAIR 50A 208V REC.	_						1	20	31	А	32	20	1				_			
MAINT./REPAIR 50A 208V REC.		-					1	20	33	В	34	20	1					1		Γ
PARTS STORAGE 208V REC.			-				1	20	35	С	36	20	1						-	Γ
PARTS STORAGE 208V REC.	-						-	_	37	Α	38	_	-				-			Γ
SPACE ONLY		-					-	-	39	В	40	-	-					-		
SPACE ONLY			-				-	-	41	С	42	-	-						-	Γ
		5208							VAT		/LIN	IE					3860	3030	4440	Γ
TOTAL ØA: 8274 WATTS	TOT	AL WA	TTS —				\rightarrow	25,	453	5										
TOTAL ØB: 8238 WATTS																				
TOTAL ØC: 8941 WATTS	HIGH	H PHAS	SE LCL	. Al	MP	S-	\rightarrow	75												
	DEM	AND L	OAD A	MP	<u>s</u> -		\rightarrow	71												

1. PROVIDE MAIN BREAKER WITH SHUNT-TRIP CONNECTED TO GAS DETECTION SYSTEM.

-	ESIGNED BY M. NIEDERHAUS	DATE 6/00		(A)
	RAWN BY K. Spradling	6/00	MIDB	
	HECKED BY M. NIEDERHAUS	6/00	Metropolitan Transit	
M	ITDB PRJ. ENG.		1255 Imperial Avenue, Suite 10	00, San Diego, Ca. 92101—7490 (619)2

						LOCATION ELECTRIC ROOM
)				10	,000	AIC SYM BUS MAIN
M	R E C	L T	٧	VATTA	GE	
S	Ē	G	ØA	øВ	øС	LOCATION
		3	540			SPARE
		3		540		SPARE
2					500	SPARE
			-			FLEETWATCH FLUILD SYSTEM
				_		FLEETWATCH FLUILD SYSTEM
						BATTERY CHARGER FOR GDCP
			-			SPARE
				-		SPARE
					-	SPARE
			-			SPARE
				-		SPARE
					_	SPARE
	ļ					
	ļ					
_	1					
	ļ					
-	I	L	540	540	500	
	i		540	540	500	I

LOCATION POWER UNIT ROOM
AIC SYM _225A BUS 200A/3P MAIN
LOCATION
SPARE
RECEPTACLES, INSPECTION PIT
RECEPTACLES, S.E. MAINT. SHOP
RECEPTACLES, S.E. MAINT. SHOP
RECEPTACLES, S.W. MAINT. SHOP
RECEPTACLES, S.W. MAINT. SHOP
AUTO ROLL UP DOOR #11
AUTO ROLL UP DOOR #13
AUTO ROLL UP DOOR #1 & #5
AUTO ROLL UP DOOR #7
AUTO ROLL UP DOOR #12
AUTO ROLL UP DOOR #14
AUTO ROOL UP DOOR #2 & #6
AUTO ROLL UP DOOR #8
AUTO ROLL UP DOOR, LOADING AREA
MAINT./REPAIR 50A 208V REC.
MAINT./REPAIR 50A 208V REC.
ROOF REC.
SPACE ONLY
SPACE ONLY
SPACE ONLY

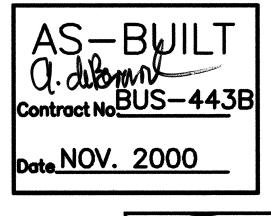



231-1466	

IMPERIAL AVENUE DIVISION BUS MAINTENANCE FACILITY	SCALE
ELECTRICAL PANEL SCHEDULES	MTDB CC BU
	1

MOUNTING SURFACE (IN NEMA 1 ENCLOSURE)				1	PA	NE			A										LOCATION E
VOLTAGE 480/277_ PHASE _3_WIRE _4_							(NC	ORM	AL	PO	WER)					14	4,000	AIC SYM
	W/	ATTAG	E	Ļ	RN	1 P	В	ç		ç	B	P	Μ	R	Ļ	٧	VATTA	GE	
LOCATION	ØA	øВ	ØC	G	R N E C S		R	l R	P H	R	R		s S	Ē	G	ØA	øВ	ØC	LOCATION
SPARE	-					1	20		A	2	20	1			40	2480			PARTS STORAG
SPARE	1					1	20	3	В	4	20	1			31		1922		OFFICE & SHO
SPARE			-			1	20	5	С	6	20	1			21			1271	FIRST FLOOR C
SPARE	-					1	20	7	A	8	20	1			14	868			OFFICE & SHO
SPARE		-				1	20	9	В	10	20	1			25		1457		SECOND FLOOR
SPARE			_			1	20	11	С	12	20	1			7			372	SECOND FLOOR
SPARE	-					1	20	13	A	14	20	1			26	1612			SECOND FLOOR
SPARE		-				1	20	15	В	16	20	1			40		1271		SPARE
SPARE			-			1	20	17	С	18	20	1			6			1770	EXTERIOR MAIN
SPARE	_					1	20	19	Α	20	20	1			6	1770			EXTERIOR MAIN
SPARE		_				1	20	21	В	22	20	1					-		SECOND FLOOR
SPARE						1	20				20	1						-	SPARE
								•		26									
										28		L		ļ					
	<u> </u>						ļ		+	30				L					
								31	A	32					\vdash				
										34									
				\square		1				36									
		<u> </u>								38									
										40									
								41	C	42									
	_	-	-					NAT		/LIN	NE					6730	4650	2578	
TOTAL ØA: 6730 WATTS		AL WA						958	3										
TOTAL ØB: 4650 WATTS		EL AM																	
TOTAL ØC: 2578 WATTS	HIGH	I PHAS	SE LCL	- A	MPS	\rightarrow													
1. PROVIDE TIME SWITCH WITH ASTRONOMIC D					5		~ ~ 1												

MOUNTING SURFACE (IN NEMA 1 ENCLOSURE)					P/	١N	El	_		E	L									LOCATION EL
VOLTAGE 208/120 PHASE 3 WIRE 4								(El	MER	GEN	ICY	PO	WEI	R)				1(0,000	AIC SYM _1
	W	ATTAG	E	L	R	M	Ρ	В	C	Γ	Ċ	В	P	M	R	L	V	VATTA	GE	
LOCATION	ØA	ØB	ØC	G	E C	S	0 L	B K R	R	P H	R	BKR		S	E C	T G	ØA	øВ	ØC	LOCATION
SUBFEED PANEL EM	3700			T				70		A	2	20					250			SHUNT TRIP CIR
SUBFEED PANEL EM		3540						Ν	3	В	4	20	1	1				250		SHUNT TRIP CIF
SUBFEED PANEL EM			3160				3	\square	5	С	6	20	1	1					1000	GAS DETECTION
TELEPHONE INFO.							1	20	7	A	8	20	1	9			450			1ST FLOOR FIRE
TELEPHONE INFO.							1	20	9	В	10	20	1	8				450		2ND FLOOR FIR
TELEPHONE INFO.							1	20	11	C	12	20	1						-	DUCT SMOKE DE
TELEPHONE INFO.	-			Γ			1	20	13	A	14	20	1	Τ			_			ELEVATOR CONT
TELEPHONE INFO.		-		Γ			1	20	15	В	16	20	1	Τ				-		SHUNT TRIP CIR
TELEPHONE INFO.		T		Γ			1	20	17	С	18	20	1	Τ						TELEPHONE EQU
TELEPHONE INFO.			I	Τ			1	20	19	A	20	20	1	Τ						FIRE ALARM PA
TELEPHONE INFO.	1	—		Γ	1		1	20	21	В	22	20	1	Τ				-		VIDEO EQUIPMEN
SOUND MASKING SYSTEM			_	Τ			1	20	23	5 C	24	20	1						-	GENERATOR 120
MAIN CIRCUIT BREAKER			1	Ι	Γ				25	A	26		Γ	T						SPARE
MAIN CIRCUIT BREAKER	1			Τ				Ι	27	B	28		Τ	Τ						SPARE
MAIN CIRCUIT BREAKER				Γ				Ι	29	C	30		Γ	Τ						SPARE
		1	1	Τ				1	31	A	32			1						
			1						33	B	34		Τ							
				-	-		-		35	C	36			-	F					
				-	—	-	-	-	37	A	38		F	-	\square					
			T	Τ				1	39	В	40		Γ	Τ						
			1	Τ	Γ				41	C	42		Γ	1						
		3540							WAT		/LII	NE					700	700	1000	
TOTAL ØA: 4400 WATTS		AL WA)										•
TOTAL ØB: 4240 WATTS	HIGH	IEL AM	SE AM	PS			\rightarrow	37	,											
TOTAL ØC: 4160 WATTS	HIGH	H PHA	SE LCL	_ A	MP	°S-	\rightarrow	37	,											

MOUNTING <u>SURFACE (IN</u> NEMA 1 ENCLOSURE)				P	AN	EL			L							LOCATION ELECTRIC ROOM
VOLTAGE 208/120_ PHASE _3_WIRE _4_						(1	NOR	MAL	- P(OWER)			10	0,000	AIC SYM _225A BUS M.L.O MAIN
	WA	ATTAG	E	LF	2 M	P	B	c		В	PN	R	L	WATTA	GE	
LOCATION	ØA	ØB	ØC	L F T E G C			K R f	F R F	2 	K R R		EC	L T G ØA	ØB	ØC	LOCATION
MAINTENANCE MANAGER OFFICE	720			4		1 2		1 A		2 20		4	720			LUNCH ROOM
MAINTENANCE MANAGER OFFICE		540		3	5	1 2	20	3 E	3 4	1 20	1	4		720		LUNCH ROOM
MAINTENANCE MANAGER OFFICE			540	3	5	1 2		5 0	****	5 20		1			1000	VENDING MACHINE
LOCKER ROOMS	900			5	5	1 2	20	7 A	4 8	3 20	1	1	1000			VENDING MACHINE
LOCKER ROOMS		720		4		1 2	20	9 E	3 1 (0 20	1	1		1000		VENDING MACHINE
OFFICE & RESTROOMS			900	5	5	1 2	20 1	10	2 12	2 20	1	1			1000	VENDING MACHINE
OFFICE & RESTROOMS	900			5	5					4 20		1	1000	1		REFRIGERATOR
OFFICE & RESTROOMS		900		1 5	5	1 2	20 1	5 E	3 16	5 20	1	1		1500		SMALL APPLIANCE
OFFICE & SHOPS			1080	++						8 20		1			1500	SMALL APPLIANCE
OFFICE & SHOPS	1080			6	;					0 20		2	1000	1		RECEPTACLES, TELECOM ROOM
PARTS STORAGE		1080		1 6	;					2 20		3		540		RECEPTACLES, ELEVATOR EQUIP. RM.
PARTS STORAGE			1080	e	3	induced and the second second	and the second design of the s			4 20					1000	SPARE
BODY SHOP	540				5					6 20		$\uparrow \uparrow$	1334	1		EXHAUST FAN EF-7 & EF-8
SPACE FOR SHUNT-TRIP										8 20				500		HVAC CONTROLLER & FAN RELAY PNI
BODY SHOP			540		5	1 2	20 2	9 0	3	0 20	1				506	RECIRCULATION PUMP CP-1
SPACE FOR SHUNT-TRIP	_						- 3	51 A	4 3	2 20	1		828		1	ELECTRIC WATER COOLER EWC-1
BODY SHOP		720			4	1 2				4 20				828		ELECTRIC WATER COOLER EWC-2
SPACE FOR SHUNT-TRIP										6 20			3		150	ELEVATOR LOBBY LIGHTS
EXHAUST FAN EF-7	667				1		- 3	57 F	4 3	8 –	-		_			RECECALES FOR CCTV RACK
SPACE FOR SHUNT-TRIP		-								0 –				-		WATER HEATER FAN & CONTROLS
RECEPTACLE ON AUTO BODY ROOF							- 4	41 C	2 4	2 –	-				-	SPACE ONLY
		3960						ATTS	S/L	INE			5882	5088	5156	
TOTAL ØA: 10689 WATTS		AL WA				$\rightarrow 2$ $\rightarrow 8$	29,0	33								
TOTAL ØB: 9048 WATTS	1	EL AM I PHAS				$\rightarrow 8$										
TOTAL ØC: 9296 WATTS	1	I PHAS														
		AND L				$\rightarrow 7$	73									
1. PROVIDE SHUNT-TRIP CONNECTED TO GAS	5 DETEC	TION S	SYSTEN	Λ.												
				T												
CONSTRUCTION CHANGE	TAB	LE														
TE SHEET NUMBERS REVISED OR ADDE	D THIS	CHAN	IGF		887		dependent.			T T T	-	-				
				-					5	'\	/	I r	ncc	rr)01	rated
						(F			& P					
				1		\sim	2		055	WILS	HIRE	BLVD	IERS. ., SUITE 10017	1455		
					1000				.05	ANGE	LES, C	JA. 3	0017			

LECTRIC ROOM	
00A BUS <u>M.L.O</u> MAIN	
E LIGHTING	
P LIGHTING	
ORRIDOR LIGHTING	
P LIGHTING	
LOCKER ROOMS LIGHTING	
CORRIDOR LIGHTING	
OFFICE & SHOPS LIGHTING	
TENANCE BAY LIGHTING	4
TENANCE BAY LIGHTING	1
OFFICE LIGHTING	1

,

LECTRIC ROOM
00ABUS <u>50A/3P</u> MAIN
RCUIT FOR GDCP
RCUIT FOR GDCP
CONTROL PANEL
E SMOKE DAMPER
RE SMOKE DAMPER
DETECTOR
TROL PANEL
RCUIT FOR ELEVATOR
UIPMENT RACK
ANEL
NT RACK
O VOLT POWER CKT.

MOUNTING <u>SURFACE (IN</u> NEMA 1 ENCLOSURE)				F	PAN	IEL			B									LOCATION ELECTRIC ROOM
VOLTAGE <u>480/277</u> PHASE <u>3</u> WIRE <u>4</u>						((NO	RMA	AL P	OWE	R)				-	14	,000	AIC SYM _100A BUS _100A/3P MAIN
	W/	ATTAG	E	Ļ	RM	P	B	ç		C E	P	М	RL		W	ATTA	GE	
LOCATION	ØA	øВ	ØC	Ġ	R M E I C S		R	R	H I	1 M R F		S	R L E C G	; ø	ØA	øВ	ØC	LOCATION
PIT LIGHTING	1180			4		1	20			2 20					-			SPARE
MAINTENANCE BAY LIGHTING		2065	Ι	7		1	20	3	B	4 20) 1	T		Τ	T	-		SPARE
MAINTENANCE BAY LIGHTING		T	2360	8		1	20	5	CI	6 20) 1			1				SPARE
MAINTENANCE BAY LIGHTING	2950			10		1	20	7		B 20					-			SPARE
MAINTENANCE BAY LIGHTING		2065		7		1	20	9	B 1	0 20	D 1							SPARE
MAINTENANCE BAY LIGHTING		1	2950	10		1				2 2				1				SPARE
MAINTENANCE BAY LIGHTING	2360			8		1	20	13	A 1	4 20	D 1				-			SPARE
MAINTENANCE BAY LIGHTING		2065	1	7		1	20	15	B 1	6 20	D 1			\top				SPARE
BODY SHOP LIGHTING		1	2561	15		1	20	17	C 1	8 2	D 1			1				SPARE
SPARE	_									20 20					-			BRAKE SHOP EQUIPMENT
SPARE		-	1			1	20	21	B 2	2 2	D 1	T		T				BRAKE SHOP EQUIPMENT
SPARE			-			1	20	23	C 2	4 2	0 1							BRAKE SHOP EQUIPMENT
								25	A 2	6								
						TT		27	B 2	8		T						
			1					29	C 3	50		T						
				H				31	A 3	52				+-				
			1			TT		33	83	4				1			alai an tan tan tan tan tan tan tan tan tan	
				H		TT			C 3				FF-	+				
							-	37	A 3	8								
			1			\dagger			B 4									
		1		\mathbf{t}		\uparrow			C 4		-	+		1				
	6490	6195	7871	┼─┴	L	i	W		IS/L		L	1	II	+				
TOTAL ØA: 6490 WATTS TOTAL ØB: 6195 WATTS	TOT. PAN	ÀL WA IEL AM	tts — IPS —			\rightarrow	20,5 25				nin ang maning sa fan ing sa fan i		m(****************					L
TOTAL ØC: 7871 WATTS	HIGH	H PHAS	SE AM SE LCL .OAD A	_ AI	MPS-	> .	36											

1. PROVIDE MAIN BREAKER WITH SHUNT-TRIP CONNECTED TO GAS DETECTION SYSTEM.

MOUNTING SURFACE (IN NEMA 1 ENCLOSURE)					PA	١N	El			EN	1									
VOLTAGE 208/120_ PHASE _3_WIRE _4_								(EN	IER(GEN	ICY	POV	NEF	२)				1(0.000	
	W	ATTAG	E	Ļ	REC	М	P	B	ç	Ь	Ç	B K	P	М	REC	Ļ	V	VATTA	GE	Γ
LOCATION	ØA	øВ	ØC	Ġ	č	ś	ĭ	B K R	Ŕ	P H	Ŕ	R	Ľ	s	Ċ	Ġ	ØA	øВ	øС	
RECEPTACLES, COLUMNS IN MAINT.	1500				2		1	20	1	Α		20	1			3	540			S
RECEPTACLES, COLUMNS IN MAINT.		1500			2		1	20	3	В	4	20	1			3		540		S
AUTO ROLLUP DOOR, #3 & #9			1660					20		С		20	1	2					500	S
AUTO ROLLUP DOOR, #4 & #10	1660					2	1	20	7	Α	8	20	1							F
AUTO ROLLUP, BODY SHOP		1500			2		1	20	9		10		1					-		F
LIGHTS, PAINT BOOTH			1500		2		1	20	11	С	12	20	1						-	E
SPARE	-						1	20	13	Α	14	20	1							S
SPARE		_					1	20	15	В	16	20	1							S
SPARE			_				1	20	17	С	18	20	1							S
SPARE							1	20	19	A	20	20	1							S
SPARE		-					1	20	21	В	22	20	1					-		S
SPARE			_	Ι			1	20	23	С	24	20	1						_	Is
									25	A	26									Γ
									27	В	28		Γ	Γ	Γ					Γ
				Ι					29	С	30			Γ						F
				-		_			31	A	32	[Γ
									33	B	34									Γ
				-					35	С	36				-	-				Γ
			T								38				Γ					F
				1			Γ		39	В	40			T						Γ
									41	С	42									Γ
	3160	3000	3160	T				١	NAT	TS,	/LIN	IE					540	540	500	Γ
TOTAL ØA: 3700 WATTS	PAN	AL WA IEL AM	PS —				\rightarrow	30	900)										-
TOTAL ØB: 3540 WATTS TOTAL ØC: 3660 WATTS	HIGH HIGH	I PHAS	SE AM SE LCI	PS _ A	MP	s-	\rightarrow	· 31 · 31												


 $\frac{| \text{ DEMAND LOAD AMPS} \longrightarrow 30}{1. \text{ PROVIDE MAIN BREAKER WITH SHUNT-TRIP CONNECTED TO GAS DETECTION SYSTEM.}}$

MOUNTING <u>SURFACE (IN</u> NEMA 1 ENCLOSURE)					P/	١N	El			Ν										
VOLTAGE 208/120_ PHASE _3_WIRE _4_								(NC	ORM.	AL	PO	WER)					10),000	
	W/	ATTAG	Ε	Ļ	R	M	Ρ	B	ç		ç	В	P	м	R E C	Ļ	V	VATTA	GE	Γ
LOCATION	ØA	øВ	øС	Ġ	Ē	⊻ -∽	L	BKR	l R	P H	I R	B K R	L	s	E C	Ġ	ØA	øВ	øС	
EXHAUST FAN EF-2	1334					2	1	20	1	Α	2	20	1	Γ			-			S
EXHAUST FAN EF-2		1334				2	1	20	3	В	4	20	1					-		F
RECEPTACLES, N.E. MAINT. SHOP			540		3		1	20	5	С	6	20	1		3				540	F
RECEPTACLES, N.E. MAINT. SHOP	540				3		1	20	7	Α	8	20	1		3		540			F
EXHAUST FAN EF-2		1334					1	20	9	В	10	20	1		3			540		F
EXHAUST FAN EF-2			1334			2	1	20	11	С	12	20	1		3				540	F
RECEPTACLES, N.W. MAINT. SHOP	540				3		1	20	13	Α	14	20	1	1			830			A
RECEPTACLES, N.W. MAINT. SHOP		540			3		1	20	15	В	16	20	1	1				830		A
EXHAUST FAN EF-4			667			1	1	20	17	С	18	20	1	2					1660	A
MAINT./REPAIR 208V. REC.	1000							20	19	Α	20	20	1	1			830			A
MAINT./REPAIR 208V. REC.		1000					2	\backslash	21	В	22	20	1	1				830		A
MAINT./REPAIR 208V. REC.			1000				\setminus	20	23	С	24	20	1	1					830	A
MAINT./REPAIR 208V. REC.	1000						2	\backslash	25	Α	26	20	1	2			1660			A
MAINT./REPAIR 208V. REC.		1000					\setminus	20	27	В	28	20	1	1				830		A
MAINT./REPAIR 208V. REC.			1000				2	\backslash	29	С	30	20	1						830	A
MAINT / REPAIR 50A 208 V RECEPT.	-						1	20	31	Α	32	20	1				-			1
e m es m es		-					1	20	33	В	34	20	1							
PARTS STORAGE 2084 RECEPTACLES			_				1				36		1							F
							_	L	37		38	L	_				-			5
SPACE ONLY		-					_	_			40		_		L					5
SPACE ONLY			_				_	_	41		42	.	-							5
		5208								,	/LIN	IE		*****			3860	3030	4440	
TOTAL ØA: 8274 WATTS		AL WA EL AM	11S — PS —				\rightarrow	25,	453	6										
TOTAL ØB: 8238 WATTS	HIGH	I PHAS	SE AM	PS			Ś	75												
TOTAL ØC: 8941 WATTS	HIGH	I PHAS	SE LCL	. A	MP	°S-	\rightarrow	75												
1. PROVIDE MAIN BREAKER WITH SHUNT-TRIP		AND L																		


DESIGNED BY	DATE	
S. CONNER	11/98	A ARE A
DRAWN BY		
K. SPRADLING CHECKED BY	11/98	
M. NIEDERHAUS	11/98	Metropolitan Transit Development Board
MTDB PRJ. ENG.		1255 Imperial Avenue, Suite 1000, San Diego, Ca. 92101-7490 (619)231

LOCATION ELECTRIC ROOM	
_ AIC SYM <u>100A</u> _ BUS <u>70A/3P</u> MAIN	1
LOCATION	
PARE	
PARE	
PARE	
LEETWATCH FLUID SYSTEM	
LEETWATCH FLUID SYSTEM	
ATTERY CHARGER FOR GDCP	
PARE	

LOCATION POWER UNIT ROOM	
AIC SYM BUS MAIN	
LOCATION	
SPARE	
RECEPTACLES, INSPECTION PIT	
RECEPTACLES, S.E. MAINT. SHOP	
RECEPTACLES, S.E. MAINT. SHOP	
RECEPTACLES, S.W. MAINT. SHOP	
RECEPTACLES, S.W. MAINT. SHOP	
AUTO ROLLUP DOOR #11	
AUTO ROLLUP DOOR #13	
AUTO ROLLUP DOOR #1 & #5	
AUTO ROLLUP DOOR #7	
AUTO ROLLUP DOOR #12	
AUTO ROLLUP DOOR #14	
AUTO ROLLUP DOOR #2 & #6	
AUTO ROLLUP DOOR #8	
AUTO ROLLUP DOOR, LOADING AREA	
MAINT./REPAIR 50A 2084 RECEPT.	
H it is if	
ROOF RECEPTACLES	
SPACE ONLY	•
SPACE ONLY	
SPACE ONLY	

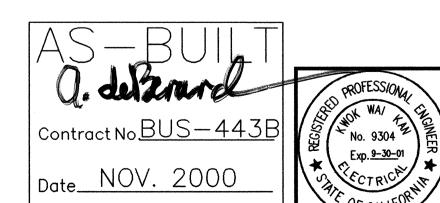

NO.

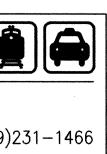

IMPERIAL AVENUE DIVISION BUS MAINTENANCE FACILITY	SCALE NON	E
ELECTRICAL PANEL SCHEDULES	MTDB CONTRAC BUS-4	
	DRAWING NO.	SHEET

VOLT			ROL	CENTE	<u>ER:</u>		E	MCC																		
		480V,3 1004 1			14.00	OA. SYN	A																			
BUS				JFUR	14,00		LOA	D	<u> </u>			1									T			ONTRO	15	Т
		·	BKR	FUSE	SW	HP	KW		DIS	CRIPT	ION			C	ND	UIT	&	WI	RE		ST	ARTER	NO	NC	HOA	
1	3	3М		2	30	0.75	1.2	1.4		SYST FAN		1	3/4"	C-3	i#12	2 &	1#	12	GNE).	MAG	SNETIC			YES	
2	3	3М		2	30	0.75	1.2	1.4		SYST FAN		1	3/4"	C-3	\$#12	2 &	1#	12	GNE).	MAG	SNETIC			YES	
3	3	3М		2	30	0.75	1.2	1.4		SYST FAN		1	3/4"	C-3	i#12	2 &	1#	12	GNE).	MAG	SNETIC			YES	
4	3	ЗМ		2	30	0.75	1.2	1.4		SYST FAN		1	3/4"	C-3	5#12	2 &	1#	12	GNE).	MAG	SNETIC			YES	
5	3	3М		2	30	0.75	1.2	1.4		SYST FAN		1	3/4"	C-3	\$#12	2 &	1#	12	GNE).	MAG	SNETIC			YES	
6	3	3М		2	30	0.75	1.2	1.4	GAS	SYST FAN	EM		3/4"	C-3	5#12	2 &	1#	12	GNE).	MAG	SNETIC			YES	
7	3	3М		2	30	0.75	1.2	1.4	GAS	SYST FAN	EM		3/4"	C-3	5#12	2 &	1#	12	GNE).	MAG	SNETIC			YES	
8	3	3М		2	30	0.75	1.2	1.4	GAS	SYST FAN	EM	-	3/4"	C-3	5#12	2 &	1#	12	GNE).	MAG	SNETIC			YES	
9							0.0																			+
10							0.0		 	*******	- <u></u>															
11							0.0																			
12							0.0																			
13		+					0.0																			
14							0.0																			
15							0.0	1																		
16							0.0	· · ·																		
17							0.0	· · · · · · · · · · · · · · · · · · ·																		
18							0.0	1																		
19		1					0.0	·····																		
20							0.0																			
								.4 A					T M	010												
								.4 A 12.0 A		TAL L	CL LO	DAD														
					ENCLOSUF					TAL L				EA		PO	WER	2)			1	4,000		CATION		
		80/27	7_ PH	ASE _				12.0 A WATTAG	TOT	P	ANE	DAD	MER	EA GEN	CY			•	REC		NATTA	GE	AIC	SYM.	100A	
VOLT	AGE 4	80/27		ASE _	<u>3</u> WIRI			12.0 A	TO	P			MER C I R	EA GEN H H	CY CY R	B K R	P O L	M I S	R LTG	ØA 3102	WATTA ØB				100A	
VOLT	AGE 4 VELOP	ED SP	Z PH LOCAT ACE LI	ASE 10N GHTING	3_WIRI			12.0 A WATTAG	E ØC	P		ОАD (Е С В К С R I 20 I 20	MER C I R) 1) 3	EA GEN H A B	CY CY R 2 4	ВК К 100	P O L	M I S	REC		WATTA ØB	GE ØC	LO SUBFE	C SYM . CATION ED EMC ED EMC	100A C C	
UNDE PARTS GROUI	AGE 4 VELOP S STO ND FL	ED SP RAGE OOR C	Z PH LOCAT	ASE 10N GHTING NG LIGHTIN	3_WIRI		2	12.0 A WATTAG ØA ØB 49	TO E ØC	P		DAD (E) B (E) K (E) K (E) R 1 20 1 20	MER C I R	EA GEN H A B C	CY CY C I R 2 4 6	В К 100	P O L 3	M I S	R L T E C G		WATTA ØB 3102	GE ØC	LO SUBFE	CATION ED EMO ED EMO ED EMO	100A C C	
UNDE PARTS GROUI MAINT SPACI	VELOP S STO ND FL ENANCE FOR	ED SP RAGE OOR C CE BA	I PH LOCAT ACE LI LIGHTIN ORR. L	ASE ION GHTING IGHTIN TING	3_WIRI		2	12.0 A WATTAG ØA ØB 49 2143	TO1	P I I I I I I I I		DAD EL (E B B C C C C C C C C C C C C C	MER C I R) 1) 3) 5) 7 9	EA GEN A B C A B	CY CY 2 4 6 8 10	в к 100 50	POL 3	M I S	R E C	3102	WATTA ØB 3102	GE ØC 3102	LO SUBFE SUBFE SUBFE SUBFE SUBFE	CATION ED EMO ED EMO ED EMO ED EL ED EL	100A C C	
UNDE PARTS GROU	VELOP S STO ND FL ENANCE FOR	ED SP RAGE OOR C CE BA	Z PH LOCAT ACE LI LIGHTIN ORR. L Y LIGH	ASE ION GHTING IGHTIN TING	3_WIRI		35	12.0 A WATTAC 0A ØB 49 2143 544	E ØC	P		DAD EL (E B K R I 200 I 200 AGE 4 VELOP S STO ND FL ENANG E FOR	ED SP RAGE OOR C CE BA	Z PH LOCAT ACE LI LIGHTIN ORR. L Y LIGH	ASE ION GHTING IGHTIN TING	3_WIRI		35	12.0 A WATTAC 0A ØB 49 2143 044 	TO1	L F L F T F G 7 10 8 7 7		DAD (E (E R 1 20 1	MER C R D 1 0 5 0 7 9 0 11 0 13 0 15	EA GEN A B C A B C A B C A B	CY CY C R 2 4 6 8 10 12 14	вк R 100 50 20 20	P 0 L 3 3 1 1	M I S		3102 6560	WATTA ØB 3102	GE ØC 3102	LO SUBFE SUBFE SUBFE SUBFE SUBFE SUBFE SPARE	C SYM . CATION ED EMC ED EMC ED EL ED EL ED EL	100A C C	
UNDE PARTS GROU MAINT SPACI SPARI SPARI SPARI	VELOP S STO ND FL ENANG FOR E	ED SP RAGE OOR C CE BA	Z PH LOCAT ACE LI LIGHTIN ORR. L Y LIGH	ASE ION GHTING IGHTIN TING	3_WIRI		35	12.0 A WATTAC 0A ØB 49 2143 544 - - - -	TO1	L F T F T F G G 30 F 110 8 8 G		DAD EL (E B K R 1 2 1 2 1 2 1 1 1 1 1 1 1 1 1 1 1 1 1	MER C I R) 1) 3) 5) 7 9) 11) 13) 15) 17	EA GEN A B C A B C A B C A B C	CY CY C R 2 4 6 8 10 12 14 16 18	В К	P L 3 3 1 1	M I S		3102 6560 	VATTA ØB 3102 6400	GE ØC 3102	LO SUBFE SUBFE SUBFE SUBFE SUBFE SUBFE SPARE SPARE	CATION ED EMC ED EMC ED EL ED EL ED EL	100A C C	
UNDE PARTS GROUI MAINT SPACI SPARI SPARI SPARI SPARI	AGE 4 VELOP S STO S STO E FOR E FOR	ED SP RAGE OOR C CE BA	Z PH LOCAT ACE LI LIGHTIN ORR. L Y LIGH	ASE ION GHTING IGHTIN TING	3_WIRI		35	12.0 A WATTAC 0A ØB 49 2143 644 –	TO	L F L F T F G 7 10 8 7 7		DAD (E (E R 1 20 1	MER C R D 1 0 5 0 7 9 0 11 0 13 0 15	EA GEN A B C A B C A B C A A C A	CY CY C R 2 4 6 8 10 12 14 16 18 20	Вк R 100 50 20 20 20 20	P 0 L 3 3 1 1 1 1	M I S		3102 6560	VATTA ØB 3102 6400	GE ØC 3102 6600	LO SUBFE SUBFE SUBFE SUBFE SUBFE SUBFE SPARE	CATION ED EMC ED EMC ED EL ED EL ED EL	100A C C	
UNDE PARTS GROU MAINT SPACI SPARI	AGE 4 VELOP S STO S STO E FOR E FOR E E	ED SP RAGE OOR C CE BA	Z PH LOCAT ACE LI LIGHTIN ORR. L Y LIGH	ASE ION GHTING IGHTIN TING	3_WIRI		35	12.0 A WATTAC 0A ØB 49 2143 044 	TO	L F L F T F G 7 10 8 7 7		DAD EL (E B B K R 1 2 1 2 1 1 1 1 1 1 1 1 1 1 1 1	MER C H R D 1 D 5 D 7 9 0 11 0 13 0 15 0 17 0 19 0 21 0 23	EA GEN A B C A B C A B C A B C A B C C A B C	CY C R 2 4 6 8 10 12 14 16 18 20 22 24	ВК R 100 50 20 20 20 20 20 20 20	P 0 L 3 3 1 1 1 1 1	M I S	R L TG	3102 6560 	VATTA ØB 3102 6400	GE ØC 3102 6600	LO SUBFE SUBFE SUBFE SUBFE SUBFE SUBFE SPARE SPARE SPARE	CATION ED EMO ED EMO ED EL ED EL ED EL		
UNDE PARTS GROUI MAINT SPARI SPARI SPARI SPARI SPARI SPARI	AGE 4 VELOP S STO S STO E FOR E FOR E E	ED SP RAGE OOR C CE BA	Z PH LOCAT ACE LI LIGHTIN ORR. L Y LIGH	ASE ION GHTING IGHTIN TING	3_WIRI		35	12.0 A WATTAC 0A ØB 49 2143 044 	TO	L F L F T F G 7 10 8 7 7		DAD EL (E B B K R 1 2 1 2 1 1 1 1 1 1 1 1 1 1 1 1	MER C R D 1 D 1 UNDE PARTS GROUI MAINT SPARI SPARI SPARI SPARI SPARI SPARI	AGE 4 VELOP S STO S STO E FOR E FOR E E	ED SP RAGE OOR C CE BA	Z PH LOCAT ACE LI LIGHTIN ORR. L Y LIGH	ASE ION GHTING IGHTIN TING	3_WIRI		35	12.0 A WATTAC 0A ØB 49 2143 044 	TO	L F L F T F G 7 10 8 7 7		DAD EL (E B B K R 1 2 1 2 1 1 1 1 1 1 1 1 1 1 1 1	MER C R D 1 D 1 UNDE PARTS GROUI MAINT SPARI SPARI SPARI SPARI SPARI SPARI	AGE 4 VELOP S STO S STO E FOR E FOR E E	ED SP RAGE OOR C CE BA	Z PH LOCAT ACE LI LIGHTIN ORR. L Y LIGH	ASE ION GHTING IGHTIN TING	3_WIRI		35	12.0 A WATTAC 0A ØB 49 2143 044 	TO	L F L F T F G 7 10 8 7 7		DAD EL (E B B K R 1 2 1 2 1 1 1 1 1 1 1 1 1 1 1 1	MER C R D 1 0 1 0 1 1 0 1 1 1 1 1 1 1 1 1 1 1 1 1	EA GEN A B C A B C A B C A B C A B C A B C A B C A B C A B C A B C A B C A B C A C A	CY C-R 2 4 6 8 10 12 14 16 18 20 22 24 26 28 30 32 34 36	В К R 100 20 20 20 20 20 20 20	P 0 L 3 3 1 1 1 1 1	M I S		3102 6560 	VATTA ØB 3102 6400	GE ØC 3102 6600	LO SUBFE SUBFE SUBFE SUBFE SUBFE SUBFE SPARE SPARE SPARE SPARE	CATION ED EMO ED EMO ED EL ED EL ED EL		
UNDE PARTS GROUI MAINT SPARI SPARI SPARI SPARI SPARI SPARI	AGE 4 VELOP S STO S STO E FOR E FOR E E	ED SP RAGE OOR C CE BA	Z PH LOCAT ACE LI LIGHTIN ORR. L Y LIGH	ASE ION GHTING IGHTIN TING	3_WIRI		35	12.0 A WATTAC 0A ØB 49 2143 044 	TO	L F L F T F G 7 10 8 7 7		DAD EL (E B B K R 1 2 1 2 1 1 1 1 1 1 1 1 1 1 1 1	MER C R D 1 0 1 0 A B C C A A B C C A A B C C A A B C C A A B C C A A B C C A A B C C A A B B C C A A B B C C A A B B C C A A B B C C A A B B C C A A B B C C A A B B C C A A A B B C C A A B B C C A A B B C C A A B B C C A A B B C C A A B B C C A A A B B C C A A A B A B	CY C-R 2 4 6 8 10 12 14 16 18 20 22 24 26 28 30 22 24 26 30 32 34 36 38 40	В К R 100 20 20 20 20 20 20 20	P 0 L 3 3 1 1 1 1 1	M I S		3102 6560 	VATTA ØB 3102 6400	GE ØC 3102 6600	LO SUBFE SUBFE SUBFE SUBFE SUBFE SUBFE SPARE SPARE SPARE SPARE	CATION ED EMO ED EMO ED EL ED EL ED EL		
VOLT, UNDE GROUI MAINT SPACI SPARI SPARI SPARI SPARI SPARI SPARI	AGE 4	ED SP RAGE OOR C CE BA	Z PH LOCAT ACE LI LIGHTIN ORR. L Y LIGH T-TRIF				24 355 	12.0 A WATTAC 0A ØB 49 2143 544 		P		DAD	MER C R D 1 D 1 A A A B C C A A A B C C A A A B C C A A A B C C A A A B C C A A A B C C A A A B C C A A A B C C A A A B C C A A A B C C A A B C A A B C A A A B C A A B C A A A B C A A A A	CY C - R 2 4 6 8 10 12 14 16 18 20 22 24 26 28 30 32 4 36 38 40 42	В К R 100 50 20 20 20 20 20 20	P 0 L 3 3 1 1 1 1 1	M I S		3102 6560 	VATTA ØB 3102 6400	GE ØC 3102 6600	LO SUBFE SUBFE SUBFE SUBFE SUBFE SUBFE SPARE SPARE SPARE SPARE	CATION ED EMO ED EMO ED EL ED EL ED EL		
VOLT, UNDE GROUI MAINT SPACI SPARI SPARI SPARI SPARI SPARI SPARI SPARI SPARI SPARI	AGE 4 VELOP S STOI ND FL ENANCE FOR	ED SP RAGE OOR C CE BA	Z PH LOCAT ACE LI LIGHTIN ORR. L Y LIGH T-TRIF	ASE			24 355 	12.0 A WATTAC DA ØB 49 2143 544 		P		$ \begin{array}{c} B \\ $	MER C R 0 1 0 3 0 5 0 7 9 0 11 0 13 0 15 0 17 0 13 0 15 0 17 0 23 25 27 29 31 35 37 39 41 WAT 3,615 0 7	EA GEN A B C A B C A A B C A A B C C A A B C C A A A B C C A A B C C A A A B C C A A A B C C A A A B C C A A A B C C A A A B C C A A A B C C A A A B C C A A A B C C A A A B C C A A A B C C A A A B C C A A A B C C A A A B C C A A A B C C A A A B C C A A A B C C A A A B C C A A A B C C A A B C A A B C A A A B C A A B C A A A B C A A A A	CY C - R 2 4 6 8 10 12 14 16 18 20 22 24 26 28 30 32 4 36 38 40 42	В К R 100 50 20 20 20 20 20 20	P 0 L 3 3 1 1 1 1 1	M I S		3102 6560 	VATTA ØB 3102 6400	GE ØC 3102 6600 2635 2635	LO SUBFE SUBFE SUBFE SUBFE SUBFE SUBFE SPARE SPARE SPARE SPARE	CATION ED EMO ED EMO ED EL ED EL ED EL		
VOLT, UNDE PARTS GROUU MAINT SPACI SPARI SPARI SPARI SPARI SPARI SPARI SPARI	AGE 4 VELOP S STOI ND FL ENANCE FOR	ED SP RAGE OOR C CE BA	Z PH LOCAT ACE LI LIGHTIN ORR. L Y LIGH T-TRIF	ASE ION GHTING JGHTIN TING 			24 355 	12.0 A WATTAG DA ØB 49 2143 544 		P		$ \begin{array}{c} B \\ $	MER C R 0 1 0 3 0 5 0 7 9 0 11 0 13 0 15 0 17 0 13 0 15 0 17 0 23 25 27 29 31 35 37 39 41 WAT 3,615 0 7	EA GEN A B C A B C A A B C A A B C C A A B C C A A A B C C A A B C C A A A B C C A A A B C C A A A B C C A A A B C C A A A B C C A A A B C C A A A B C C A A A B C C A A A B C C A A A B C C A A A B C C A A A B C C A A A B C C A A A B C C A A A B C C A A A B C C A A A B C C A A A B C C A A B C A A B C A A A B C A A B C A A A B C A A A A	CY C - R 2 4 6 8 10 12 14 16 18 20 22 24 26 28 30 32 4 36 38 40 42	В К R 100 50 20 20 20 20 20 20	P 0 L 3 3 1 1 1 1 1	M I S		3102 6560 	VATTA ØB 3102 6400	GE ØC 3102 6600 2635 2635	LO SUBFE SUBFE SUBFE SUBFE SUBFE SUBFE SPARE SPARE SPARE SPARE	CATION ED EMO ED EMO ED EL ED EL ED EL		

	CO	h
CHANGE	DATE	
4	4/17/00	

NSTRUCTION CHANGE TABLE SHEET NUMBERS REVISED OR ADDED THIS CHANGE

SECOND FLOOR INTERIOR MPROVEMENTS

	REMAR	KS			
A	RT FOR	GAS	DETECT	ION	
′S	TEM				

1					
	••••••••••••••••••••••••••••••••••••••				
	*****		*****		

MO	TOR C		201 (-R.			МСС	20														
1	TAGE 4				<u>_!``</u>			INICO	20														300A/3P MAIN BREAKER
BUS		-		D FOR	14,00	00A S	SYM																· · · · · · · ·
	PRC	TECTI	ON				L	OAD									0 140	~ ~			ONTRO	LS	
	POLE	MPC	BKR	FUSE	SW	HF	> k	<w< td=""><td>AMP</td><td>S</td><td>DISCRIPTION</td><td></td><td></td><td>ļ</td><td>CON</td><td></td><td>& WI</td><td><£</td><td>STARTER</td><td>NO</td><td>NC</td><td>HOA</td><td>REMARKS</td></w<>	AMP	S	DISCRIPTION			ļ	CON		& WI	<£	STARTER	NO	NC	HOA	REMARKS
1	3		25	20	30	10	1	1.6	14	F	POWER UNIT PU-	1A		3/4	″C−3#	12 &	1#12	GND.					SHUNT-TRIP ON BREAKER
2	3		25	20	30	10) 1 [.]	1.6	14	F	POWER UNIT PU-	1B		3/4	°C−3#	12 &	1#12	GND.					SHUNT-TRIP ON BREAKER
3	3		25	20	30	10	1	1.6	14	F	POWER UNIT PU-	2A		3/4	°C−3#	12 &	1#12	GND.					SHUNT-TRIP ON BREAKER
4	3		25	20	30	10	1	1.6	14	F	POWER UNIT PU-	2B		3/4	°C−3#	12 &	1#12	GND.					SHUNT-TRIP ON BREAKER
5	3		25	20	30		12	2.3	14.8	3	AC UNIT AC-3			3/4	°C−3#	12 &	1#12	GND.	MAGNETIC			YES	
6	3		40	30	30		19	9.4	23.4	• •	AC UNIT AC-5			3/4	°C−3#	12 &	1#12	GND.	MAGNETIC			YES	
7	3		40	30	30		19	9.4	23.4	• •	AC UNIT AC-4			3/4	°C−3#	12 &	1#12	GND.	MAGNETIC			YES	
8	3		25	20	30		1:	2.3	14.8	<u>,</u>	AC UNIT AC-6			3/4	″C−3#	12 &	1#12	GND.	MAGNETIC			YES	
9	3		25	20	30	10) 1 [.]	1.6	14	N	MAKE-UP AIR UN		/-1	3/4	°C−3#	12 &	1#12	GND.	MAGNETIC			YES	CONTACT IN GAS DETECTION SYSTEM TO STOP UNIT
10	3		25	20	30		1:	2.3	14.8	3 /	AC UNIT AC-1			3/4	°C−3#	12 &	1#12	GND.	MAGNETIC			YES	
11	3		25	20	30		1:	2.0	14.8	3 /	AC UNIT AC-2			3/4	°C−3#	12 &	1#12	GND.	MAGNETIC			YES	
12	3		20	17.5	30	7.5	5 8	9.1	11		MAKE-UP AIR UN		/-2	3/4	°C−3#	12 &	1#12	GND.	MAGNETIC				CONTACT IN GAS DETECTION SYSTEM TO STOP UNIT
13	3	3М			ļ	0.7	5 1	1.2	1.4	E	EXHAUST FAN EF	-5		3/4	°C−3#	#12 &	1#12	GND.	MAGNETIC			YES	
14	3		20	12	30	5	6	5.3	7.6		DUST COLLECTOR			3/4	°C−3#	12 &	1#12	GND.	MAGNETIC			YES	
15	3		15	8	30	3	4	4.0	4.8		PAINT SPRAY BO EXHAUST FAN EF			3/4	°C−3#	¥12 &	1#12	GND.	MAGNETIC			YES	
16	3		20	12	30	5	6	6.3	7.6		MAKE-UP AIR UN		V-3	3/4	*C-3#	12 &	1#12	GND.	MAGNETIC			YES	
17	3		20	17.5	30	7.5	5 9	9.1	11	E	EXHAUST FAN EF	-3		3/4	°C−3#	#12 &	1#12	GND.	MAGNETIC			YES	CONTACT IN GAS DETECTION SYSTEM TO STOP UNIT
18	3		25	20	30	10) 1 [.]	1.6	14	F	POWER UNIT PU-	3		3/4	″C−3#	12 &	1#12	GND.			-		SHUNT-TRIP ON BREAKER
19	3		15	8	30	3	4	4.0	4.8	[6	EXHAUST FAN EF	-6		3/4	°C−3#	#12 &	1#12	GND.	MAGNETIC			YES	CONTACT IN GAS DETECTION SYSTEM TO STOP UNIT
20							C	0.0															
							19		230 / 6 / 236 /	4	TOTAL CONNECT 25% OF LARGES TOTAL LCL LOA	ST MO											
																		an an an an an Anna an Anna an Anna an Anna an Anna an Anna					
SURF		NEMA 1	ENCLOSU	RE)					F	PA	NEL <u>N</u>							LOCA	TION ELECTRI	C ROO	И		
120/20	28_ PH	ASE _	<u>3_</u> WIR	E <u>4</u>											-	10	,000	AIC S	The 100A	BUS 1	1.L.O.	МА	IN
	LOCAT	TION				WA ØA	TTAGI ØB	E ØC	L T G	R N E C S	M P B C C I O K I P I S L R R H R	BKR	PM 0I LS	R L E T C G	W ØA	VATTA ØB	GE ØC	LOCA	TION				
T. MGF					1	080		ļ		6	1 20 1 A 2	20	1		-			SPARE					
T. MGF							1080			6	1 20 3 B 4	and the second second second						SPARE					
T. MGF	K.							900	′∔-∔	5	1 20 5 C 6	20					-	SPARE					

OM	
<u>M.L.O.</u>	_ MAIN
NFO. LTG.	

MOUNTING SURFACE (IN NEMA 1 ENCLOSURE)				Ρ	AN	EL		1	1								LOCATION ELECTRIC ROOM
VOLTAGE 120/208 PHASE 3 WIRE 4															10	,000	AIC SYM _100A BUS M.L.O MAIN
	W	ATTAG	Ε	LF	RM	P	B C K I		Ç	В	PN		R L	\	VATTA	GE	
LOCATION	ØA	øВ	ØC	ĠĊ	R M I S	ĭ	R R	H	Ŕ	BXR			ō Ġ	ØA	øВ	øС	LOCATION
ADMIN. MNT. MGR.	1080			6	3	1 2	20 1	A	2	20	1			-			SPARE
ADMIN. MNT. MGR.		1080		e	3	1 2	20 3	В	4	20	1				-		SPARE
ADMIN. MNT. MGR.			900	5	5	1 2	2 0 5	С	6	20	1					-	SPARE
ADMIN. MNT. MGR.	1080			e	3	1 2	20 7	A	8	20	1			-			SPARE
ADMIN. MNT. MGR.		900		5	5	1 2	20 9	В	10	20	1				-		SPARE
ADMIN. MNT. MGR.			1080	6	3		20 11				1					1	SPARE
ADMIN. MNT. MGR.	900			5	5		20 13				1			_			SPARE
ADMIN. MNT. MGR.		900			3		20 15				1				_		SPARE
SPARE			-				20 17				1	3	3			720	COMPUTER CLASS
ADMIN. MNT. MGR.	900			5	5		20 19				1 1	1		700			TOILET EXHAUST FAN
INSTRUCTOR'S OFFICE		1080		e	\$	1 2	20 21	В	22	20	1	3	3		480		COMPUTER CLASS
INSTRUCTOR'S OFFICE			1080	ε	3	_	20 23	_			1	2				720	COMPUTER CLASS
INSTRUCTOR'S OFFICE	1080			e	3		20 25				1	3	3	1200			OVERHEAD PROJECTORS
INSTRUCTOR'S OFFICE		1080		6	3		20 27				1		11		990		TASK LIGHTS
TRAINING			1080	e	3	1 2	20 29				1	3	3			540	ROOF TOP RECEPTACLES
SPACE ONLY										20	1			_			SPARE
SPACE ONLY		-				-	- 33	3 B	34	20	1				-		SPARE
SPACE ONLY			-			-				20	1					-	SPARE
SPACE ONLY						-			38		-			-			SPACE ONLY
SPACE ONLY		-				-			40		-				-		SPACE ONLY
SPACE ONLY			-			-	- 4	1 C	42	-	-					-	SPACE ONLY
		5040							/LIN	NE				1900	1470	1980	
TOTAL ØA: 6940 WATTS		AL WA EL AM					9,57	0									
TOTAL ØB: 6510 WATTS		EL AM															
TOTAL ØC: 6120 WATTS	1	I PHAS															

	DESIGNED BY M. NIEDERHAUS	DATE 6/00	
STV Incorporated	DRAWN BY K. Spradling	6/00	
ENGINEERS & PLANNERS. 1055 WILSHIRE BLVD., SUITE 1455 LOS ANGELES, CA. 90017	CHECKED BY M. NIEDERHAUS	6/00	Metropolitan Transit Development Board
	MTDB PRJ. ENG.		1255 Imperial Avenue, Suite 1000, San Diego, Ca. 92101-7490 (619)23







IMPERIAL AVENUE DIVISION BUS MAINTENANCE FACILITY

ELECTRICAL SCHEDULES

SCALE

NONE MTDB CONTRACT NO. BUS-443B DRAWING NO. SHEET NO. E30.3 95

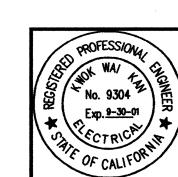

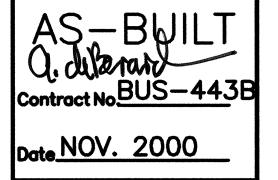

				CENTE	<u> R:</u>		EM	<u>CC</u>								
VOL ⁻ BUS	TAGE 4) FOR	14,00	DA. SYN	1									
		TECT					LOAD		DISCRIPTION	CONDUIT	& WIRE	STARTER		ONTRO	T	
1	3	3M	BKK	FUSE 2	SW 30	HP 0.75	KW 1.2	AMPS 1.4	GAS SYSTEM EXH. FAN EF-1	3/4"C-3#12 &		MAGNETIC	NO	NC	HOA YES	ST SY
2	3	3M		2	30	0.75	1.2	1.4	GAS SYSTEM EXH. FAN EF-1	3/4"C-3#12 &	1#12 GND.	MAGNETIC			YES	
3	3	3M		2	30	0.75	1.2	1.4	GAS SYSTEM EXH. FAN EF-1	3/4"C-3#12 &	1#12 GND.	MAGNETIC			YES	
4	3	3М		2	30	0.75	1.2	1.4	GAS SYSTEM EXH. FAN EF-1	3/4"C-3#12 &	1#12 GND.	MAGNETIC			YES	
5	. 3	3М		2	30	0.75	1.2	1.4	GAS SYSTEM EXH. FAN EF-1	3/4"C-3#12 &	1#12 GND.	MAGNETIC			YES	
6	3	ЗМ		2	30	0.75	1.2	1.4	GAS SYSTEM EXH. FAN EF-1	3/4"C-3#12 &	1#12 GND.	MAGNETIC			YES	
7	3	3М		2	30	0.75	1.2	1.4	GAS SYSTEM EXH. FAN EF-1	3/4"C-3#12 &	1#12 GND.	MAGNETIC			YES	
8	3	ЗМ		2	30	0.75	1.2	1.4	GAS SYSTEM EXH. FAN EF-1	3/4"C-3#12 &	1#12 GND.	MAGNETIC			YES	
9 '							0.0									
10							0.0									
11							0.0									
MOUNTING SURFACE (IN NEMA 1 ENCLOSURE)				1	PAN	JEI			E/	4								LOCATION ELECTRIC RC
VOLTAGE <u>480/277</u> PHASE <u>3</u> WIRE <u>4</u>						•					PO	NER)			14	1 000	AIC_SYM BUS
VOLTAGE <u>IOUTZAA</u> FITASE <u>C</u> WIRE	14/				PIN		` <u> </u>							<u>.</u>	Т ,			
LOCATION	ØA	ATTAG ØB	¢C	Г Г С	R M E S	O L	D K R	C I R	P H	I R	BKR	0 L		G G	ØA	VATTA ØB	ØC	LOCATION
UNDEVELOPED SPACE LIGHTING	249			8			20		Α	2	100		1		3102			SUBFEED EMCC
PARTS STORAGE LIGHTING		2143		30		1	20	3	В	4		ſΠ				3102		SUBFEED EMCC
GROUND FLOOR CORR. LIGHTING			1178	19		1	20	5	С	6	V	3		T			3102	SUBFEED EMCC
MAINTENANCE BAY LIGHTING	3544			16		1	20	7	Α	8	30	\square			6560			SUBFEED EL
SPACE FOR SHUNT-TRIP				7		-		9	В	10		\square				6400		SUBFEED EL
SPARE				10		1	20	11	С	12	V	3					6600	SUBFEED EL
SPARE	-			8		1	20	13	Α	14	20	1			_			SPARE
SPARE				7		1	20	15	В	16	20	1				-		SPARE
SPARE				15		1	20	17	С	18	20	1					-	SPARE
SPARE	-					1	20	19	Α	20	20	1			-			SPARE
SPARE						1	20	21	В	22	20	1						SPARE
SPARE			-			1	20	23	С	24	20	1		3	5		-	SPARE
								25	Α	26								
								27	В	28								
								29	С	30								
								31	Α	32			_	-				
								33	-8-	34		\square			T			
				H		T	Ι	35	С	36			-	+				
						Τ		37	Α	38								
						1		39	В	40	1			Τ			[
								41	С	42	1						1	
	3793	2143	1178	1			1	VAT	TS,	/LIN	NE				9662	9502	12337	
TOTAL ØA: 13455 WATTS TOTAL ØB: 11645 WATTS TOTAL ØC: 13515 WATTS	PAN HIGH	AL WA EL AM I PHAS I PHAS	PS SE AMI	PS ·		\rightarrow	• 46 • 49	615										

1. PROVIDE SHUNT-TRIP CONNECTED TO GAS DETECTION SYSTEM.

1

10

CONSTRUCTION CHANGE TABLE

SHEET NUMBERS REVISED OR ADDED THIS CHANGE CHANGE DATE



STV Incorporated ENGINEERS & PLANNERS. 1055 WILSHIRE BLVD., SUITE 1455 LOS ANGELES, CA. 90017


		TOR (CENTE	<u>:R:</u>		MC	CA						
	BUS	S ·	400A E	BRACE	D FOR	14,00	OA SYN	A							
REMARKS					FUSE	SW	HP	LOAD	AMPS	DISCRIPTION	CONDUIT & WIRE	STARTER	C NO	ONTROL NC	LS H
RT FOR GAS DETECTION TEM	1	3		25	20	30	10	11.6		POWER UNIT PU-1A	3/4"C-3#12 & 1#12 GND.				
	2	3		25	20	30	10	11.6	14	POWER UNIT PU-1B	3/4"C-3#12 & 1#12 GND.				
	3	3		25	20	30	10	11.6	14	POWER UNIT PU-2A	3/4"C-3#12 & 1#12 GND.				
	4	3		25	20	30	10	11.6	14	POWER UNIT PU-2B	3/4"C-3#12 & 1#12 GND.				
	5	3		25	20	30		12.3	14.8	AC UNIT AC-3	3/4"C-3#12 & 1#12 GND.	MAGNETIC			Y
	6	3		40	30	30		19.4	23.4	AC UNIT AC-5	3/4"C-3#12 & 1#12 GND.	MAGNETIC			Y
	7	3		40	30	30		19.4	23.4	AC UNIT AC-4	3/4"C-3#12 & 1#12 GND.	MAGNETIC			Y
	8	3		25	20	30		12.3	14.8	AC UNIT AC-6	3/4"C-3#12 & 1#12 GND.	MAGNETIC			Y
	9	3		25	20	30	10	11.6	14	MAKE-UP AIR UNIT HV-1	3/4"C-3#12 & 1#12 GND.	MAGNETIC			Y
	10	3		25	20	30		12.3	14.8	AC UNIT AC-1	3/4"C-3#12 & 1#12 GND.	MAGNETIC			Y
	11	3		25	20	30		12.0	14.8	AC UNIT AC-2	3/4"C-3#12 & 1#12 GND.	MAGNETIC			Y
	12	3		20	17.5	30	7.5	9.1	11	MAKE-UP AIR UNIT HV-2	3/4"C-3#12 & 1#12 GND.	MAGNETIC			Y
	13	3	3М				0.75	1.2	1.4	EXHAUST FAN EF-5	3/4"C-3#12 & 1#12 GND.	MAGNETIC			Y
	14	3		20	12	30	5	6.3	7.6	DUST COLLECTOR	3/4"C-3#12 & 1#12 GND.	MAGNETIC			Y
	15	3		15	8	30	3	4.0	4.8	PAINT SPRAY BOOTH EXHAUST FAN EF-9	3/4"C-3#12 & 1#12 GND.	MAGNETIC			Y
	16	3		20	12	30	5	6.3	7.6	MAKE-UP AIR UNIT HV-3	3/4"C-3#12 & 1#12 GND.	MAGNETIC			Y
	17	3		20	17.5	30	7.5	9.1	11	EXHAUST FAN EF-3	3/4"C-3#12 & 1#12 GND.	MAGNETIC			Y
	18	3		25	20	30	10	11.6	14	POWER UNIT PU-3	3/4"C-3#12 & 1#12 GND.	-			
	19	3		15	8	30	3	4.0	4.8	EXHAUST FAN EF-6	3/4"C-3#12 & 1#12 GND.	MAGNETIC			Y
	20							0.0							
								191KW	230 A 6 A 236 A	TOTAL CONNECTED LOAD 25% OF LARGEST MOTOR TOTAL LCL LOAD					


OOM		
IS <u>M.L.O.</u>	_ MAIN	

	19	3		15	8	30	3	4.0	o	4.8	EXH.	AUST	F FA	NE	F-6			3/4	4"C−3 /	# 12 &	1#12	GND. MAGNETIC YES CONTACT IN GAS DETECTION SYSTEM TO STOP UNIT	
	20							0.0	o														
								191K	<w 23<="" td=""><td>30 A 6 A 36 A</td><td>25</td><td>DTAL 5% O DTAL</td><td>F LA</td><td>ARGE</td><td>EST</td><td></td><td></td><td></td><td></td><td></td><td></td><td></td><td></td></w>	30 A 6 A 36 A	25	DTAL 5% O DTAL	F LA	ARGE	EST								
MOUNTING	SURFA		NEMA 1 E	NCLOSUR	E)					P				N								LOCATION ELECTRIC ROOM	
VOLTAGE 1										. /	Al Vine I									1(0,000	AIC SYM _100A BUS M.L.O MAIN	
						T	WAT	TAGE	1	LR	MP	ТвТ	сТ			3 P	М	RL		NATTA			
		LOCAT	ION				·····		øС	TEGC	M P I O S L	Ř	Ĭ	P 1 H F			I	R L E T C G	ØA	ØB	ØC	LOCATION	
SPARE							080			6		20		A 2				3	-		1-0	VAV CONTROLLER	
SPARE		****						080		6		20			1 20		++-	3				SPARE	
SPARE	******							9	900	5	1	20			******	0 1	1					SPARE	
RECEPTACL	ES					10	080			6	1	20	7			0 1	1					SPARE	
RECEPTACL	ES						9	00		5	1	20	9	B 10	0 20	0 1		3				SPARE	
RECEPTACL	ES							1	080	6	1	20	11	C 12	2 20	0 1		3			-	SPARE	
RECEPTACL	ES					9	00			5		20					1		_			SPARE	
ADMIN. MNT	T. MGR	•					9	000		3		20					1			-		SPARE	
COPY MACH								1	000	1		20						3			720	COMPUTER CLASS	
ADMIN. MNT	T. MGR	•			****	9	00			5		20					1		700			TOILET EXHAUST FAN	
INSTRUCTOR	R'S OFI	FICE			111110-1-1-1-1-1-1-1-1-1-1-1-1-1-1-1-1-		10	080		6		20						3		480		COMPUTER CLASS	
INSTRUCTOR	R'S OFI	FICE			******			1	080			20						2			720	COMPUTER CLASS	
INSTRUCTOF						10	080			6		20							1200			OVERHEAD PROJECTORS	
INSTRUCTOR	R'S OFI	FICE	<i>,</i>				10	080		6		20								990		TASK LIGHTS	
TRAINING								1	080	6	1	20									540	TASK LIGHTS	
SPACE ONL	.Y		1999 - 1999 - 1999 - 1999 - 1999 - 1999 - 1999 - 1999 - 1999 - 1999 - 1999 - 1999 - 1999 - 1999 - 1999 - 1999 -				_						31									SPARE	
SPACE ONL	.Y		117. Talan managan di sana ang kan					_					33									SPARE	
SPACE ONL	.Y	***							-			-	35	<u>C</u> 3	6 -	·						SPARE	
SPACE ONL	.Y						_						37									SPACE ONLY	
SPACE ONL	.Y							_					39									SPACE ONLY	
SPACE ONL	.Y								-		<u> </u>		41	<u>C</u> 4	2 -	- -					_	SPACE ONLY	
							040 50						ATT	S/L	INE				1900	1470	1980		
TOTAL ØA:			O WAT				TOTAL PANEL	WATT	rs —		\rightarrow	>19,5	570										
TOTAL ØB:			0 WAT				HIGH F	PHASE	AMF	S	`	> 58											
TOTAL ØC:		612	0 WAT	TS			HIGH F																
L			****			L								*****						1			

S. CONNER 11/98 DRAWN BY K. SPRADLING 11/98 CHECKED BY M. NIEDERHAUS 11/98 MTDB PRJ. ENG. MTDB PRJ. ENG.

IMPERIAL AVENUE DIVISION	SCALE			
BUS MAINTENANCE FACILITY		NON	E	
	MTDB CON	NTRA	CT NO.	
ELECTRICAL SCHEDULES	BUS	S-4	143B	
	DRAWING E30.3		SHEET 95	NO.

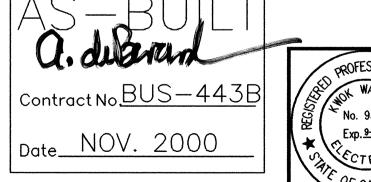

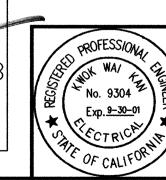

	PROFES
443B	AND LOS AND AND AND AND AND AND AND AND AND AND
*******	Signature Bara (* No. 93 Exp. 9-
$) \cap$	Exp.9-



JLI	
-443B	ROFESSIONAL
000	Sig ([★] No. 9304 [™] Exp. <u>9-30-</u> 01
	ST FECTRICA

		-	
			300A/3P MAIN BREAKER
			· · · · · · · · · · · · · · · · · · ·
C	ONTRO	_S	
NO	NC	HOA	REMARKS
			SHUNT-TRIP ON BREAKER
			SHUNT-TRIP ON BREAKER
			SHUNT-TRIP ON BREAKER
			SHUNT-TRIP ON BREAKER
		YES	

YES CONTACT IN GAS DETECTION SYSTEM TO STOP UNIT

YES CONTACT IN GAS DETECTION SYSTEM TO STOP UNIT

YES CONTACT IN GAS DETECTION SYSTEM TO STOP UNIT

SHUNT-TRIP ON BREAKER

YES

YES

YES

YES

YES

YES

YES

YES

YES

ROJECT ADDRESS Building Permit # RINCIPAL DESIGNER - LIGHTING TELEPHONE (619)547-1100 Building Permit # TONY KAN TELEPHONE (619)547-1100 Checked by/Dote Enforcement Agency Use STANLEY CONNER BUILDING CONDITIONED FLOOR AREA 44816 Conditional agency Use EXERAL INFORMATION ATE OF PLANS BUILDING CONDITIONED FLOOR AREA 44816 HIGH RISE RESIDENTIAL HOTEL/MOTEL GUEST ROOM DARSE OF CONSTRUCTION X INFW CONSTRUCTION ADDITION ALTERATION ETHODO UF UCHTING COMPLANCE COMPLETE BUILDING AREA CATEGORY TALORED PERFORMANCE TATEWENT OF COMPLANCE TALORED PERFORMANCE ANDITION ALTERATION ETHODO OF UCHTING COMPLANCE COMPLANCE STRUCTION NEW CONSTRUCTION AREA CATEGORY TALORED PERFORMANCE TATEWENT OF COMPLANCE TALORED PERFORMANCE Andrea of of the Colifornia Edits the building feditures and performance specifications needed to comply wil Title 24, arts 1 and 6 of the Colifornia Cide of Regulations. This certificate applies only to building lighting requirements. he Principal Lighting Designer hereby certifies that the proposed building has been designed to meet the lighting requirements. he Principal Lighting Designer hereby certifies that the proposed building has been designee to meet the lighting requirements. <th></th> <th>F GOWL</th> <th>PLIANC</th> <th></th> <th></th> <th>Part 1 of</th> <th></th> <th>୲ୖଔ୶ୗ</th>		F GOWL	PLIANC			Part 1 of		୲ୖଔ୶ୗ
RINCIPAL DESIGNER - LIGHTING Interpretation Building Permit # IONY KAN (619)547-1100 Electronic COUNT KAN (619)547-1100 Cinecked by/Dote STANLEY CONNER (619)547-1100 Cinecked by/Dote EXERAL INFORMATION 44316 Cinecked by/Dote Encrement Agency Use EXERAL INFORMATION 44316 Cinecked by/Dote Encrement Agency Use ENERGY INFORMATION ATE OF PLANS BUILDING CONDITIONED FLOOR AREA A4316 UNDING TYPE X NOMESIDENTIAL HIGH RISE RESIDENTIAL HOTEL/MOTEL GUEST ROOM HASE OF CONSTRUCTION NEW CONSTRUCTION ADDITION ATERATION ETHOD OF LICHTING NEW CONSTRUCTION AREA CATECORY TALORED PERFORMARCE ATELENT OF COMPLIANCE XICM CONSTRUCTION AREA CATECORY TALORED PERFORMARCE ATELENT OF COMPLIANCE Compliance lists the building features and performance specifications, and with any other acuelatis ascelatoration in the other compliance forms and wo	PROJECT NAME					[DATE	
Interface Convertions	ROJECT ADDRESS							
COLVENTION AUTHOR TELEPHONE Checked by/Oots STANLEY CONNER TELEPHONE Checked by/Oots STANLEY CONNER Important in the inforcement Agency Use ENERAL INFORMATION Attended ATE OF PLANS Important inforcement Agency Use ULDING TYPE KONRESDENTIAL HICH RISE RESIDENTIAL HOTEL/MOTEL CUEST ROOM WILDING TYPE KONRESDENTIAL HICH RISE RESIDENTIAL HOTEL/MOTEL CUEST ROOM VERDAUGE XEW CONSTRUCTION ADDITION ALTERATION EFMOD OF LIGHTING X. COMPLETE BUILDING AREA CATEGORY TAILORED PERFORMANCE OMPLANCE XE COMPLETE BUILDING AREA CATEGORY TAILORED PERFORMANCE Complaince lists the building fedures and performance specifications needed to comply wit Title 24, arts 1 and 6 of the California Code of Regulations. This certificate applies only to building lighting requirements. he Principal Lighting Designer hereby certifies that the proposed building design represented in this set of construction activates and Professions Code to sign this accument as the person responsible for its preparation; and that I am eligible under the exemption to Division 3 of the Business and Professions Code to sign this document as the person responsible for its preparation; and that I am a elighthe under the exemption to Division 3 of the Business						00	Building Permit	#
STATULE 1 CONTRUCT [CITING 11] ENERAL INFORMATION INFORMATION ATE OF PLANS J44316 UILDING TYPE NONRESIDENTIAL HICH RISE RESIDENTIAL HOTEL/MOTEL QUEST ROOM HASE OF CONSTRUCTION X NEW CONSTRUCTION ADDITION LITERATION IETHOD OF LIGHTING X COMPLETE BUILDING AREA CATEGORY TALCRED PERFORMANCE TATEMENT OF COMPLIANCE X COMPLEXE BUILDING AREA CATEGORY TALCRED PERFORMANCE TATEMENT OF COMPLIANCE X COMPLEXE BUILDING AREA CATEGORY TALCRED PERFORMANCE TATEMENT OF COMPLIANCE X compliance lists the building features and performance specifications needed to comply will Title 24, ard ards 1 do 6 of the California Code of Regulations. This certificate applies only to building lighting requirements. Comment is consistent with the other compliance form and worksheets, with the specifications, and with any other aculations submitted with this permit application. The proposed building has been designed to meet the lighting requirements and aculations submitted with this permit application. I hereby affirm that	DOCUMENTATION AUTHOR					00		
ATE OF PLANS BUILDING CONDITIONED FLOOR AREA 44.816 44.816 UILDING TYPE X NONRESIDENTIAL HICH RISE RESIDENTIAL HOTEL/MOTEL GUEST ROOM HASE OF CONSTRUCTION X NEW CONSTRUCTION ADDITION ALTERATION EFINDD OF LIGHTING X COMPLETE BUILDING AREA CATEGORY TALORED PERFORMANCE MOPLAINCE X COMPLETE BUILDING AREA CATEGORY TALORED PERFORMANCE TATEMENT OF COMPLIANCE X COMPLETE BUILDING AREA CATEGORY TALORED PERFORMANCE CADE TO STATUTON X DENTIAL THE STATUTON A DENTIAL TALORED PERFORMANCE Complaines difficantis the building	STANLEY CONNER				(619)547-11	00 [
44816 UILDING TYPE X NONRESIDENTIAL HIGH RISE RESIDENTIAL HOTEL/MOTEL GUEST ROOM HASE OF CONSTRUCTION X NEW CONSTRUCTION ADDITION ALTERATION ENDO OF LIGHTING X COMPLETE BUILDING AREA CATEGORY TALLORED PERFORMANCE Inite Cartificate of Compliance lists the building features and performance specifications needed to comply wit Title 24, arts 1 and 6 of the California Code of Regulations. This certificate applies only to building lighting requirements. he Principal Lighting Designer hereby certifies that the proposed building design represented in this set of construction comments is consistent with the other compliance forms and worksheets, with the specifications, and with any other alculations submitted with this permit application. The proposed building has been designed to meet the lighting requirements ontained in sections 110, 119, 130 through 132, and 146 or 149. lease check one:								
HASE OF CONSTRUCTION X NEW CONSTRUCTION ADDITION ALTERATION IETHOD OF LIGHTING X COMPLETE BUILDING AREA CATEGORY TAILORED PERFORMANCE TATEMENT OF COMPLIANCE TAILORED DEPRFORMANCE TAILORED PERFORMANCE TATEMENT OF COMPLIANCE This certificate applies only to building lighting requirements. Tate compliance lists the building features and performance specifications needed to comply wit Title 24, arts 1 and 6 of the California Code of Regulations. This certificate applies only to building lighting requirements. The Principal Lighting Designer hereby certifies that the proposed building design represented in this set of construction occuments is consistent with the other compliance forms and worksheets, with the specifications, and with any other alculations submitted with this permit application. The proposed building has been designed to meet the lighting requirements contained in sections 110, 119, 130 through 132, and 146 or 149. Hease check one: I hereby affirm that I am eligible under the exemption to Division 3 of the Business and Professions Code to sign this document as the person responsible for its preparation; and that I am eligible under the exemption to Division 3 of the Business and Professions Code by Section	DATE OF PLANS			LUOR AREA				
EFHOD OF LIGHTING X COMPLETE BUILDING AREA CATEGORY TAILORED PERFORMANCE CATEMENT OF COMPLIANCE X COMPLETE BUILDING AREA CATEGORY TAILORED PERFORMANCE TATEMENT OF COMPLIANCE Isis the building features and performance specifications needed to comply wit Title 24, tarts 1 and 6 of the California Code of Regulations. This certificate applies only to building lighting requirements. he Principal Lighting Designer hereby certifies that the proposed building design represented in this set of construction locuments is consistent with the other compliance forms and worksheets, with the specifications, and with any other alcubations submitted with this permit application. The proposed building has been designed to meet the lighting requirements ontained in sections 110, 119, 150 through 132, and 146 or 149. Hease check one:	UILDING TYPE	X NONRESIE	DENTIAL	HIGH RISE	RESIDENTIAL	HOTEL/M	NOTEL GUEST RO	OM
ONPLIANCE Indexed	PHASE OF CONSTRUCTION	X NEW CON	NSTRUCTION			ALTERATI	ION	
his Certificate of Compliance lists the building features and performance specifications needed to comply wit Title 24, arts 1 and 6 of the California Code of Regulations. This certificate applies only to building lighting requirements. he Principal Lighting Designer hereby certifies that the proposed building design represented in this set of construction locuments is consistent with the other compliance forms and worksheets, with the specifications, and with any other alculations submitted with this permit application. The proposed building has been designed to meet the lighting requirements ontained in sections 110, 119, 130 through 132, and 146 or 149. 'lease check one:	IETHOD OF LIGHTING COMPLIANCE		e Building	AREA CATE		TAILORED	PERFORMAN	CE
his Certificate of Compliance lists the building features and performance specifications needed to comply will Title 24, arts 1 and 6 of the California Code of Regulations. This certificate applies only to building lighting requirements. he Principal Lighting Designer hereby certifies that the proposed building design represented in this set of construction ocuments is consistent with the other compliance forms and worksheets, with the specifications, and with any other alculations submitted with this permit application. The proposed building has been designed to meet the lighting requirements ontained in sections 110, 119, 130 through 132, and 146 or 149. lease check one:								
A of the Code to sign this document as the person responsible for its preparation; and for the following reason: RINCIPAL LIGHTING DESIGNER-NAME SIGNATURE CONY KAN DATE IGHTING MANDATORY MEASURES LIC. NO. Idicate location on plans of Note Block for Mandatory Measures E30.4 ISTRUCTIONS TO APPLICANT Estimate of this and Energy Efficiency Standards compliance forms, please refer to the Nonresidential lanual published by the California Energy Commission. TG-1: Required on plans for all submittals. TG-2: Required for all submittals. TG-3: Optional. Use only if lighting control credits are taken.								
preparation; and for the following reason: RINCIPAL LIGHTING DESIGNER-NAME SIGNATURE ONY KAN LIC. NO. DATE IGHTING MANDATORY MEASURES Identified instructions on plans of Note Block for Mandatory Measures E30.4 INSTRUCTIONS TO APPLICANT Instructions on the use of this and Energy Efficiency Standards compliance forms, please refer to the Nonresidential lanual published by the California Energy Commission. IGenter 2 may be incorporated in schedules on plans. TG-2: Required for all submittals. Part 2 may be incorporated in schedules on plans. Identified in structures on plans. TG-3: Optional. Use only if lighting control credits are taken. Identified in structures on plans.	 I hereby affirm that I ar document as the person I affirm that I am eligib the Business and Profess 	responsible fo le under the o sions Code to	er the provisio or its preparati exemption to C sign this docu	ns of Division 3 ion; and that I a Division 3 of the iment as the pers	m a civil engine Business and Pr son responsible	er, electrical ofessions Cod	engineer or arc e by Section 55	hitect. i37.2 of
IGHTING MANDATORY MEASURES Indicate location on plans of Note Block for Mandatory Measures E30.4 INSTRUCTIONS TO APPLICANT For detailed instructions on the use of this and Energy Efficiency Standards compliance forms, please refer to the Nonresidential Manual published by the California Energy Commission. ITG-1: Required on plans for all submittals. Part 2 may be incorporated in schedules on plans. ITG-2: Required for all submittals. ITG-3: Optional. Use only if lighting control credits are taken.	 I hereby affirm that I ar document as the person I affirm that I am eligib the Business and Profess licensed contractor preparion I affirm that I am eligib 	responsible fo le under the sions Code to uring document le under the o	er the provisio or its preparati exemption to C sign this docu ts for work th exemption to C	ons of Division 3 ion; and that I a Division 3 of the iment as the pers nat I have contrac Division 3 of the	m a civil engine Business and Pr son responsible sted to perform. Business and Pr	er, electrical ofessions Cod for its prepare ofessions Cod	engineer or arc e by Section 55 ation; and that e by Section	hitect. i37.2 of I am a
IGHTING MANDATORY MEASURES Idicate location on plans of Note Block for Mandatory Measures E30.4 INSTRUCTIONS TO APPLICANT For detailed instructions on the use of this and Energy Efficiency Standards compliance forms, please refer to the Nonresidential Manual published by the California Energy Commission. IG-1: Required on plans for all submittals. Part 2 may be incorporated in schedules on plans. IG-2: Required for all submittals. IG-3: Optional. Use only if lighting control credits are taken.	 document as the person I affirm that I am eligib the Business and Profess licensed contractor preposed I affirm that I am eligib of the	responsible fo le under the d ions Code to uring document le under the d	er the provisio or its preparati exemption to C sign this docu ts for work th exemption to C	ons of Division 3 ion; and that I a Division 3 of the iment as the pers nat I have contrac Division 3 of the	m a civil engine Business and Pr son responsible sted to perform. Business and Pr	er, electrical ofessions Cod for its prepare ofessions Cod	engineer or arc e by Section 55 ation; and that e by Section	hitect. i37.2 of I am a
ndicate location on plans of Note Block for Mandatory Measures E30.4 <u>NSTRUCTIONS TO APPLICANT</u> For detailed instructions on the use of this and Energy Efficiency Standards compliance forms, please refer to the Nonresidential Manual published by the California Energy Commission. .TG-1: Required on plans for all submittals. Part 2 may be incorporated in schedules on plans. .TG-2: Required for all submittals. .TG-3: Optional. Use only if lighting control credits are taken.	 I hereby affirm that I ar document as the person I affirm that I am eligib the Business and Profess licensed contractor preparation; and for the preparation; and for the PRINCIPAL LIGHTING DESIGNER-N 	responsible fo le under the o sions Code to uring document de under the o following reas	er the provisio or its preparati exemption to C sign this docu ts for work th exemption to C son:	ons of Division 3 ion; and that I a Division 3 of the iment as the pers nat I have contrac Division 3 of the	m a civil engine Business and Pr son responsible sted to perform. Business and Pr	er, electrical ofessions Cod ior its prepare ofessions Cod nt as the per	engineer or arc e by Section 55 ation; and that e by Section son responsible	hitect. i37.2 of I am a
NSTRUCTIONS TO APPLICANT for detailed instructions on the use of this and Energy Efficiency Standards compliance forms, please refer to the Nonresidential Manual published by the California Energy Commission. .TG—1: Required on plans for all submittals. Part 2 may be incorporated in schedules on plans. .TG—2: Required for all submittals. .TG—3: Optional. Use only if lighting control credits are taken.	 I hereby affirm that I ar document as the person I affirm that I am eligib the Business and Profess licensed contractor preparation; and for the Preparation; and preparation	responsible fo le under the o ions Code to iring document ile under the o following reas	er the provisio or its preparati exemption to C sign this docu ts for work th exemption to C son:	ons of Division 3 ion; and that I a Division 3 of the iment as the pers nat I have contrac Division 3 of the	m a civil engine Business and Pr son responsible sted to perform. Business and Pr	er, electrical ofessions Cod ior its prepare ofessions Cod nt as the per	engineer or arc e by Section 55 ation; and that e by Section son responsible	hitect. i37.2 of I am a
for detailed instructions on the use of this and Energy Efficiency Standards compliance forms, please refer to the Nonresidential Manual published by the California Energy Commission. .TG—1: Required on plans for all submittals. Part 2 may be incorporated in schedules on plans. .TG—2: Required for all submittals. .TG—3: Optional. Use only if lighting control credits are taken.	 I hereby affirm that I ar document as the person I affirm that I am eligib the Business and Profess licensed contractor preparation; and for the Preparation; and preparation	responsible fo le under the o ions Code to iring document ile under the o following reas	er the provisio or its preparati exemption to C sign this docu ts for work th exemption to C son:	ons of Division 3 ion; and that I a Division 3 of the iment as the pers nat I have contrac Division 3 of the	m a civil engine Business and Pr son responsible sted to perform. Business and Pr	er, electrical ofessions Cod ior its prepare ofessions Cod nt as the per	engineer or arc e by Section 55 ation; and that e by Section son responsible	hitect. i37.2 of I am a
for detailed instructions on the use of this and Energy Efficiency Standards compliance forms, please refer to the Nonresidential Manual published by the California Energy Commission. .TG—1: Required on plans for all submittals. Part 2 may be incorporated in schedules on plans. .TG—2: Required for all submittals. .TG—3: Optional. Use only if lighting control credits are taken.	I hereby affirm that I ar document as the person I affirm that I am eligib the Business and Profess licensed contractor preparation; I affirm that I am eligib of the preparation; and for the PRINCIPAL LIGHTING DESIGNER-NONY KAN IGHTING MANDATORY MEASURES	responsible fo le under the o sions Code to uring document de under the o following reas	er the provisio or its preparati exemption to D sign this docu ts for work th exemption to D son:	ons of Division 3 ion; and that I a Division 3 of the ment as the pers nat I have contrac Division 3 of the Code to s	m a civil engine Business and Pr son responsible sted to perform. Business and Pr ign this docume	er, electrical ofessions Cod ior its prepare ofessions Cod nt as the per	engineer or arc e by Section 55 ation; and that e by Section son responsible	hitect. i37.2 of I am a
	☐ I hereby affirm that I ar document as the person ☐ I affirm that I am eligib the Business and Profess licensed contractor preparation; and for the preparation; and for the RINCIPAL LIGHTING DESIGNER—N ONY KAN IGHTING MANDATORY MEASURES Indicate location on plans of	responsible fo le under the o sions Code to uring document de under the o following reas	er the provisio or its preparati exemption to D sign this docu ts for work th exemption to D son:	ons of Division 3 ion; and that I a Division 3 of the ment as the pers nat I have contrac Division 3 of the Code to s	m a civil engine Business and Pr son responsible sted to perform. Business and Pr ign this docume	er, electrical ofessions Cod ior its prepare ofessions Cod nt as the per	engineer or arc e by Section 55 ation; and that e by Section son responsible	hitect. i37.2 of I am a
Nonresidential Compliance Form December 1991	I hereby affirm that I are document as the person I affirm that I am eligibies the Business and Profess licensed contractor preparation; and for the greparation; and for the preparation; and for the preparation; and for the IGNY KAN IGHTING MANDATORY MEASURES Indicate location on plans of MSTRUCTIONS TO APPLICANT For detailed instructions on the Manual published by the Califor LTG-1: Required on plans for LTG-2: Required for all submutations.	responsible for le under the options Code to uring document de under the option following reas NAME Note Block for use of this option all submittals lighting contr	er the provisio or its preparati exemption to D sign this docu ts for work th exemption to D son: SIGNATURE SIGNATURE or Mandatory and Energy Effi ommission. s. Part 2 may ol credits are	ns of Division 3 ion; and that I a Division 3 of the iment as the pers hat I have contract Division 3 of the Code to s Measures E30 iciency Standards y be incorporated taken.	m a civil engine Business and Pr son responsible sted to perform. Business and Pr ign this docume 	er, electrical ofessions Cod for its prepare ofessions Cod nt as the per LIC. NO.	engineer or arc e by Section 55 ation; and that e by Section son responsible DATE	hitect. i37.2 of I am a for its

tc.) TYPI	H X	
	; <u> </u>	
]□	
] 🗆 🗌	
] 🗆 🗌	
] 🗆 [
] [] [
	int	
	iHh	
<u></u>		
INTROLS		
CONTROL		
• •		
+ À		
	SWI	T
	SWI	T
	SWI	IT
\$	SWI	IT
	(000	
		- 41
	CONTROL IDENTIFICATION \$ \$ \$ \$ \$ \$	

NOTE: BUILDING IS 24 HOUR OPERATION.

	CO	NSTRUCTION CHANGE TABLE
CHANGE	DATE	SHEET NUMBERS REVISED OR ADDED THIS CHANGE



STV Incorporated ENGINEERS & PLANNERS. 1055 WILSHIRE BLVD., SUITE 1455 LOS ANGELES, CA. 90017

ROJECT NAME					DATE	
NSTALLED LIGHTING SCHE	DULE					
			LAMPS		BALLASTS]
LUMINAIRE NAME (eg. Type-1, Type-2,	etc.)	E H	NO. OF LAMPS	WATTS/LAMP	TYPE S E* O* NO./LUMINAIRE	NOTE 1
A,A1			1	250		
B,C,D,F,H			2	32		
G,P			1	32		
J			1	26		
к			2	26		
L			1	250		
N			2	32		
] [] [
					*Provide Supporting Docume	intation
ANDATORY AUTOMATIC C	ONTROLS					
CONTROL LOCATION	CONTROL		CONTROL TYPE	11		NOTE TO
(Room #)			uto Time Switch, Ex		SPACE CONTROLLED	FIELD
OFFICE AREAS	<u>\$</u> ₩ \$ ₩	\neg	WITCH & OCCUI		ENTIRE AREA	
STORAGE/UTILITY			WITCH & OCCU	- SNSKS	ENTIRE AREA	
FUTURE SPACE	<u> </u>		WITCH		ENTIRE AREA	
BODY/PARTS SHOP	I\$				ENTIRE AREA ENTIRE AREA	
MAINT. AREA	I		NITCH		ENTIRE AREA	L
CONTROLS FOR CREDIT						
CONTROL LOCATION	CONTROL		CONTROL TYPE		LUMINAIRES CONTROLLED	NOTE TO
(Room # or Dwg. #)	IDENTIFICATION	(00	cupant, Daylight, D	imming, etc.)	TYPE # OF LUMIN.	FIELD
11				11	1	11


JUCILIA	ing compliance su				LTG-
ROJECT NAM	E			DATE	
CTUAL LIGHT	ING POWER				
	DESCRIPTION	NUMBER OF	WATTS PER LUMINAIRE (Including Ballast)	CEC DEFAULT	TOTAL
A,A1	HIGH BAY FIXTURE	78	295		23,
B,C	INDUSTRIAL FIXTURES	79	62		4,8
D,F	4' FLUOR. FIXTURE, 2-LAMP	75	62		4,6
H,N	4' FLUOR. FIXTURE, 2-LAMP	56	62		3,4
G,P	4' FLUOR. FIXTURE, 1-LAMP	73	31		2,2
J	DOWNLIGHT, 1-LAMP	3	31		
к	DOWNLIGHT, 2-LAMP	2	62		1
L	PIT LIGHTS	4	295		1,0
			SUBTOTAL FR	OM THIS PAGE	39,5
		PLU	S SUBTOTAL FROM CONTI LESS CONTROL		[
(*If not us	sing the CEC Default value, please provide :		LESS CONTROL		
	sing the CEC Default value, please provide :		LESS CONTROL	CREDIT WATTS (FROM LTG-3)	
LLOWED LIGH	ITING POWER (Choose One Method)		LESS CONTROL	CREDIT WATTS (FROM LTG-3)	
LLOWED LIGH			LESS CONTROL	CREDIT WATTS (FROM LTG-3) ACTUAL WATTS	
LLOWED LIGH	ITING POWER (Choose One Method)	supporting documer	LESS CONTROL	CREDIT WATTS (FROM LTG-3)	
LLOWED LIGH	ITING POWER (Choose One Method)	supporting documer 2–53M)	LESS CONTROL	CREDIT WATTS (FROM LTG-3) ACTUAL WATTS	WATTS
COMPLETE BU	HTING POWER (Choose One Method) ILDING METHOD BUILDING CATEGORY (From Table COMMERCIAL & INDUSTRIAL WORK E	supporting documer 2–53M)	LESS CONTROL	CREDIT WATTS (FROM LTG-3) ACTUAL WATTS COMPLETE BLDG. AREA	WATTS
LLOWED LIGH	HTING POWER (Choose One Method) ILDING METHOD BUILDING CATEGORY (From Table COMMERCIAL & INDUSTRIAL WORK E	supporting documer 2–53M) 3LDG.	LESS CONTROL	CREDIT WATTS (FROM LTG-3) ACTUAL WATTS COMPLETE BLDG. AREA	WATTS 53,7
COMPLETE BU	HTING POWER (Choose One Method) ILDING METHOD BUILDING CATEGORY (From Table COMMERCIAL & INDUSTRIAL WORK E RY METHOD	supporting documer 2–53M) 3LDG.	LESS CONTROL ADJUSTED / WATTS PER SF 44,816	CREDIT WATTS (FROM LTG-3) ACTUAL WATTS COMPLETE BLDG. AREA 1.2	WATTS 53,7 ALLOWEI
COMPLETE BU	HTING POWER (Choose One Method) ILDING METHOD BUILDING CATEGORY (From Table COMMERCIAL & INDUSTRIAL WORK E RY METHOD	supporting documer 2–53M) 3LDG.	LESS CONTROL ADJUSTED / WATTS PER SF 44,816	CREDIT WATTS (FROM LTG-3) ACTUAL WATTS COMPLETE BLDG. AREA 1.2	53,7
COMPLETE BU	HTING POWER (Choose One Method) ILDING METHOD BUILDING CATEGORY (From Table COMMERCIAL & INDUSTRIAL WORK E RY METHOD	supporting documer 2–53M) 3LDG.	LESS CONTROL ADJUSTED / WATTS PER SF 44,816	CREDIT WATTS (FROM LTG-3) ACTUAL WATTS COMPLETE BLDG. AREA 1.2	WATTS 53,7 ALLOWEI
COMPLETE BU	HTING POWER (Choose One Method) ILDING METHOD BUILDING CATEGORY (From Table COMMERCIAL & INDUSTRIAL WORK E RY METHOD	supporting documer 2–53M) 3LDG.	LESS CONTROL ADJUSTED / WATTS PER SF 44,816	CREDIT WATTS (FROM LTG-3) ACTUAL WATTS COMPLETE BLDG. AREA 1.2	WATTS 53,7 ALLOWEI
COMPLETE BU	HTING POWER (Choose One Method) ILDING METHOD BUILDING CATEGORY (From Table COMMERCIAL & INDUSTRIAL WORK E RY METHOD	supporting documer 2–53M) 3LDG.	LESS CONTROL	CREDIT WATTS (FROM LTG-3) ACTUAL WATTS COMPLETE BLDG. AREA 1.2 COMPLETE BLDG. AREA	ALLOWE
LLOWED LIGH OMPLETE BU GENERAL REA CATEGO	HTING POWER (Choose One Method) ILDING METHOD BUILDING CATEGORY (From Table COMMERCIAL & INDUSTRIAL WORK E RY METHOD	supporting documer 2–53M) 3LDG.	LESS CONTROL	CREDIT WATTS (FROM LTG-3) ACTUAL WATTS COMPLETE BLDG. AREA 1.2 COMPLETE BLDG. AREA	ALLOWEI WATTS

	DESIGNED BY S. CONNER DRAWN BY K. SPRADLING	DATE 11/98 11/98	MTDB ER
	CHECKED BY M. NIEDERHAUS MTDB PRJ. ENG.	11/98	Metropolitan Transit Development Board 1255 Imperial Avenue, Suite 1000, San Diego, Ca. 92101–7490 (619)231–1466

December 1991

MANDATORY MEASURES

- BUILDING LIGHTING SHUT-OFF NOT APPLICABLE
- Ø OVERRIDE FOR BUILDING LIGHTING SHUT-OFF NOT APPLICABLE
- AUTOMATIC CONTROL DEVICES CERTIFIED ALL AUTOMATIC DEVICES SHALL BE U.L. LISTED, CERTIFIED AND AND INSTALLED PER THE MANUFACTURER'S REQUIREMENTS.
- FLUORESCENT BALLASTS AND LUMINAIRES CERTIFIED ALL FLUORESCENT FIXTURES SHALL BE U.L. LISTED, CERTIFIED AND INSTALLED PER THE MANUFACTURER'S REQUIREMENTS.
- TANDEM WIRING FOR 2-LAMP BALLASTS ALL ONE AND THREE LAMP FLUORESCENT FIXTURES SHALL BE TANDEM WIRED WITH TWO-LAMP BALLASTS BY STANDARDS 132.
- INDIVIDUAL ROOM/AREA CONTROLS EACH ROOM AND AREA IS EQUIPPED WITH A SEPARATE SWITCH OR OCCUPANCY SENSOR DEVICE FOR EACH AREA WITH FLOOR-TO CEILING WALLS.
- UNIFORM REDUCTION FOR INDIVIDUAL ROOMS ALL ROOMS AND AREAS GREATER THAN 100 SQUARE FEET AND MORE THAN 1.2 WATTS PER SQUARE FOOT OF LIGHTING LOAD SHALL BE CONTROLLED WITH BI-LEVEL SWITCHING FOR UNIFORM REDUCTION OG LIGHTING WITHIN THE ROOM.
- DAYLIT AREA CONTROL ALL ROOMS WITH WINDOWS AND SKYLIGHTS, THAT ARE GREATER THAN 250 SQUARE FEET, AND THAT ALLOW FOR EFFECTIVE USE OF DAYLIGHT IN THE AREA SHALL HAVE 50% OF THE LAMPS IN EACH DAYLIT AREA CONTROLLED BY A SEPARATE SWITCH.
- CONTROL OF EXTERIOR LIGHTS EXTERIOR BUILDING LIGHT SHALL BE CONTROLLED BY TIME SWITCHES.

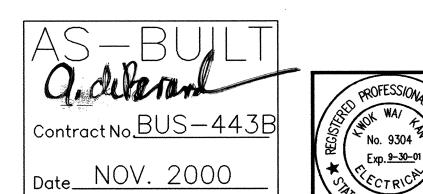



IMPERIAL AVENUE DIVISION BUS MAINTENANCE FACILITY

TITLE 24 SCHEDULES

NONE MTDB CONTRACT NO.

SCALE

BUS-443B DRAWING NO. SHEET NO. E30.4 96

1.	VALIDATION. THIS TRAFFIC CONTROL PLAN IS NOT VALID UNTIL WORK	10
	DATES ARE APPROVED. CONTRACTOR SHALL SUBMIT TWO (2) REDUCED COPIES OF TRAFFIC CONTROL PLANS (11"X17") TO THE TRAFFIC CONTROL PLAN COUNTER, LAND DEVELOPMENT REVIEW DIVISION, 5TH FLOOR DEVELOPMENT SERVICES CENTER, CITY OPERATIONS BUILDING, 1222 FIRST AVENUE, SAN DIEGO. A MINIMUM OF TWO (2) WORKING DAYS PRIOR TO STARTING WORK.	
2.	STANDARD. THIS TRAFFIC CONTROL PLAN SHALL CONFORM TO THE MOST RECENT ADOPTED EDITION OF EACH OF THE FOLLOWING MANUALS:	
	CITY OF SAN DIEGO STANDARD DRAWINGS, APPENDIX "A", CALTRANS MANUAL OF TRAFFIC CONTROLS FOR CONSTRUCTION AND MAINTENANCE WORK ZONES; AND STANDARD SPECIFICATIONS FOR PUBLIC WORKS CONSTRUCTION INCLUDING REGIONAL AND CITY OF SAN DIEGO SUPPLEMENT AMENDMENTS.	
3.	NOTIFICATION. THE CONTRACTOR SHALL NOTIFY ALL AFFECTED AGENCIES AT LEAST FIVE (5) WORKING DAYS IN ADVANCE OF ANY STREET OR ALERT CLOSURE OR IMPLEMENTING ANY CONSTRUCTION DETOUR.	
	A. FIRE DEPARTMENT DISPATCH [*] (ST. OR ALLEY CLOSURE)573–1300 B. POLICE DEPARTMENT DISPATCH (ST. OR ALLEY CLOSURE)531–2000 C. SAN DIEGO TRANSIT AUTHORITY (BUS STOPS) 238–0100 EXT. 424 D. TRASH PICKUP	12.
	C. SAN DIEGO TRANSIT AUTHORITY D. TRASH PICKUP E. TRASH SIGNALS F. COMMUNICATION AND ELECTRICAL G WASTE MANAGEMENT (BUS STOPS) (REFUSE COLLECTION) (BUS STOPS) (REFUSE COLLECTION) (238-0100 EXT. 424 432-5060 525-8651 525-8650 492-5060	13.
	G. WASTE MANAGEMENT H. UNDERGROUND SERVICE ALERT (ANY EXCAVATION) 1-800-422-4133	14.
•	THE CONTRACTOR SHALL NOTIFY PROPERTY OWNERS AND TENANTS A MINIMUM OF FIVE (5) WORKING DAYS PRIOR TO CLOSURE OF DRIVEWAYS. THE CONTRACTOR SHALL POST SIGNS NOTIFYING THE	15.
. .	PUBLIC A MINIMUM OF FIVE (5) WORKING DAYS PRIOR TO CLOSURE OF STREETS. THE CONTRACTOR SHALL NOTIFY FIELD DIVISION AND ARRANGE FOR	16.
	INSPECTION A MINIMUM OF FIVE (5) WORKING DAYS PRIOR TO STARTING ANY WORK INVOLVING NIGHTTIME OR WEEKEND HOURS.	17.
4.	POSTING PARKING RESTRICTIONS. THE CONTRACTOR SHALL BE RESPONSIBLE FOR POSTING TOW-AWAY/NO PARKING SIGNS TWENTY-FOUR (24) HOURS IN ADVANCE OF PARKING REMOVAL. SIGNS SHALL INDICATE SPECIFIC DAYS, DATES AND TIMES OF RESTRICTIONS. PARKING METERS SHALL BE BAGGED WHERE APPLICABLE.	18.
5.	EXCAVATIONS. EXCEPT WHEN OTHERWISE SHOWN THE PLANS, ALL TRENCHES SHALL BE BACKFILLED OR TRENCH-PLATED AT THE END OF	19. 20.
	EACH DAY. AN ASPHALT RAMP SHALL BE PLACED AROUND EACH TRENCH PLATE TO PREVENT THE PLATE FROM BEING DISLODGED. UPON COMPLETION OF EXCAVATION BACKFILL, THE CONTRACTOR SHALL PROVIDE A SATISFACTORY SURFACE FOR TRAFFIC. WHEN CONSTRUCTION OPERATIONS ARE NOT ACTIVELY IN PROGRESS, THE CONTRACTOR SHALL MAINTAIN ALL TRAVELED LANES ON THE ROADWAY, EXCEPT WHEN OTHERWISE SHOWN ON THE PLANS.	22.
6.	RESTORATION OF ROADWAY. THE CONTRACTOR SHALL REPAIR OR REPLACE ALL EXISTING IMPROVEMENTS WITHIN THE RIGHT-OF-WAY WHICH ARE NOT DESIGNATED FOR PERMANENT REMOVAL (TRAFFIC SIGNS, STRIPING, PAVEMENT MARKERS, PAVEMENT MARKINGS, LEGENDS, CURB MARKINGS, LOOP DETECTORS, TRAFFIC SIGNAL EQUIPMENT, ETC.) WHICH ARE DAMAGED OR REMOVED AS A RESULT OF OPERATIONS. REPAIRS AND REPLACEMENTS SHALL BE A MINIMUM OF EQUAL TO EXISTING IMPROVEMENTS.	
7.	CHANGES IN WORK. THE CITY TRAFFIC ENGINEER RESERVES THE RIGHT TO OBSERVE THESE TRAFFIC CONTROL PLANS IN OPERATION AND TO MAKE ANY CHANGES AS FIELD CONDITIONS WARRANT. ANY CHANGES SHALL SUPERCEDE THESE PLANS.	TF
8.	WORKING HOURS SHALL BE AS SHOWN ON THE PLANS, AND CONTRACTOR SHALL MAINTAIN THE FULL WIDTH OF ALL TRAVELED LANES ON EXISTING ROADWAYS DURING THE NON-WORKING HOURS AND AT ALL TIMES ON SATURDAYS, SUNDAYS, AND LEGAL HOLIDAYS. WHEN CONSTRUCTION OPERATORS ARE NOT ACTIVELY IN PROGRESS, THE CONTRACTOR SHALL MAINTAIN ALL TRAVELED LANES OF THE ROADWAY.	1. /
	ANY DEVIATION FROM THESE REQUIREMENTS SHALL BE APPROVED BY THE CITY TRAFFIC ENGINEER.	2. (
9.	UNAUTHORIZED CHANGES AND USES. CAUTION: THE ENGINEER PREPARING THESE PLANS WILL NOT BE RESPONSIBLE FOR, OR LIABLE FOR UNAUTHORIZED CHANGES TO OR USES OF THESE PLANS.	F
	EARTH	5
	9675 BUSINESS PARK AVENUE S	

RK SHALL BE PERFORMED DURING HOURS AS INDICATED ON ANS. ALL TRENCHES SHALL BE BACKFILLED OR TRENCH PLATED END OF EACH WORK DAY. UPON COMPLETION OF TRENCH THE SURFACE OF THE ROADWAY SHALL BE BROUGHT TO A EVEN CONDITION, FREE OF HUMPS AND DEPRESSIONS. AFTER HAS BEEN COMPLETED, THE CONTRACTOR SHALL AT HIS OWN REPAIR ANY DAMAGE TO THE ROADWAY, INCLUDING ANY CAUSED BY HIS/HER OPERATIONS OF CONSTRUCTION TRAFFIC. STING STRIPING, PAVEMENT MARKINGS, SIGNING AND LOOP ON ALTERED DURING CONSTRUCTION SHALL BE RESTORED TO CONDITION BY CONTRACTOR BY COMPLETION OF WORK.

IE RESPONSIBILITY OF THE CONTRACTOR PERFORMING WORK ON STREET TO SUPPLY, INSTALL AND MAINTAIN TRAFFIC CONTROL AS SHOWN HEREIN. AS WELL AS ANY SUCH ADDITIONAL CONTROL DEVICES AS MAY BE REQUIRED. TO ENSURE THE OVEMENT OF TRAFFIC, PEDESTRIANS AND BICYCLIST THROUGH OR THE WORK AREA AND PROVIDE MAXIMUM DETECTION AND TO CONSTRUCTION WORKERS.

NS, DELINEATORS, BARRICADES, ETC., SHALL CONFORM TO THE CALTRANS MANUAL FOR TRAFFIC CONTROL THROUGH UCTION ZONES.

ENT. MATERIAL OR DEBRIS SHALL NOT BE STORED IN THE RIGHT-OF-WAY WITHOUT PRIOR APPROVAL BY THE CITY TRAFFIC

STRUCTION IS TO BE PERFORMED IN STAGES, ALL WORK SHALL IPLETED IN EACH STAGE PRIOR TO BEGINNING WORK ON THE TAGE.

AVEL LANES WILL BE MINIMUM OF 12' WIDE UNLESS APPROVED CITY TRAFFIC ENGINEER.

RIAN OR BICYCLIST FLOW WILL NOT BE DISTURBED OR . JPTED UNLESS APPROVED BY THE CITY TRAFFIC ENGINEER.

UCTION TO TAKE PLACE WITHIN ONLY ONE INTERSECTION AT A

INTRACTOR IS RESPONSIBLE TO INFORM ALL AFFECTED SSES AND RESIDENTS OF THE WORK. THE CONTRACTOR SHALL UTE PRINTED NOTICES. WHICH INCLUDE DATES AND HOURS OF TO ALL AFFECTED RESIDENTS AT LEAST ONE WEEK BEFORE IG WORK.

ANELS SHALL BE REFLECTORIZED HIGH INTENSITY SURFACES. ANCE WARNING SIGN INSTALLATIONS SHALL BE EQUIPPED AGS FOR DAYTIME CLOSURES.

I. DUST AND DEBRIS SHALL BE REMOVED FROM STREET OF EACH DAY AND AT END OF EACH JOB.

STRIPING, PAVEMENT MARKINGS AND PAVEMENT MARKERS

PING AND INSTALLATION OF ALL PAVEMENT MARKERS AND HALL BE THE RESPONSIBILITY OF THE CONTRACTOR. T MARKERS AND STRIPING SHALL CONFORM TO SECTION SECTION 85 OF THE LATEST CALTRANS STANDARD ATIONS, AND CALTRANS TRAFFIC CONTROL MANUAL

OF ALIGNMENT AND LAYOUT SHALL BE THE BIBILITY OF THE CONTRACTOR AND IS SUBJECT TO L BY THE TRAFFIC ENGINEER.

SPECIFICATIONS, IS AMENDED TO READ:

STATE SPECIFICATIONS:

IIEM	<i>i</i>	SPECIFICATION
	DRY WATER-BORNE WHITE AND YELLOW	8010-42L-30 8101-610-10


739-2400.

- STRIPING AND SIGNING.


DOC.769691).


BIKE LANE DETECTOR LOOPS LIMIT LINE DETECTOR LOOPS INTERMEDIATE AND ADVANCE DETECTOR LOOPS ALL OTHER DETECTOR LOOPS

- DIEGO MR. TOM ELDER 236-7185.
- IS COMPLETED.
- DETECTOR LOOP INSTALLATION.

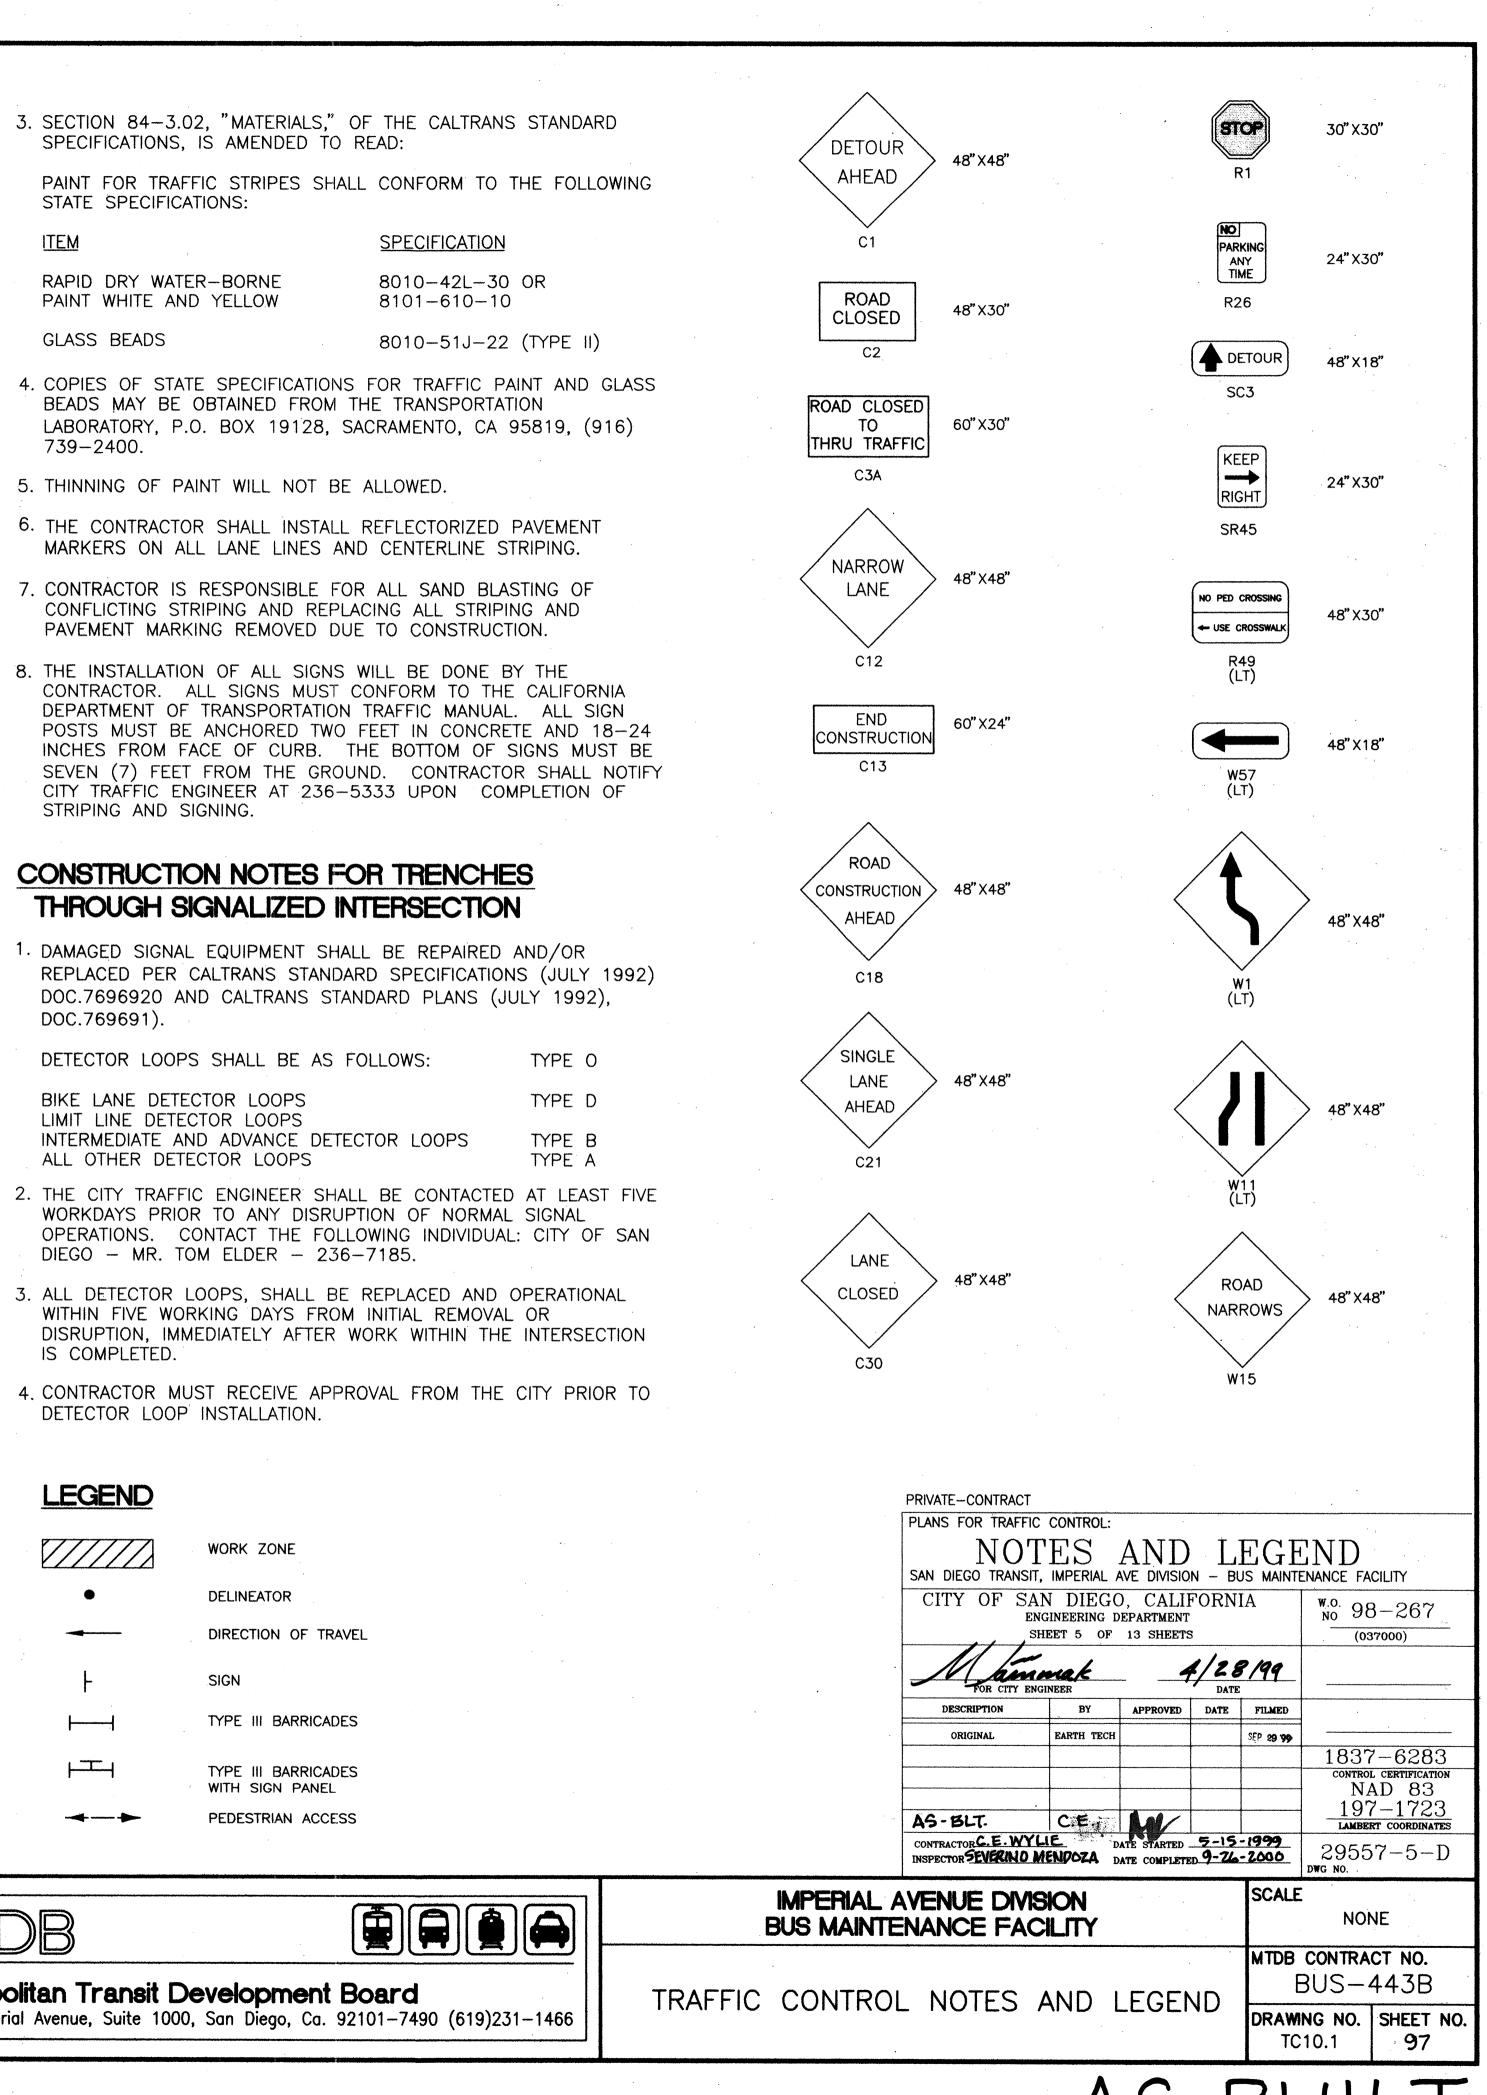


ι.	U CONTRACTOR	DESIGNED BY	DATE	
,	PROFESS/04	SDM	11/5/98	
ЕСН	State D. D. C.	DRAWN BY		
		LES	11/5/98	
NU DIEGO AL 00171	B (100.3+31-00) B	CHECKED BY		
SAN DIEGO, CA. 92131	the fores to		11/5/98	Metropolitan Transit Development Board
	All SCOT	MTDB PRJ. ENG.	<i>, ,</i>	1255 Imperial Avenue, Suite 1000, San Diego, Ca. 92101-7490 (619)231-
(TE OF CULIFORM			
		GPD	11/5/98	

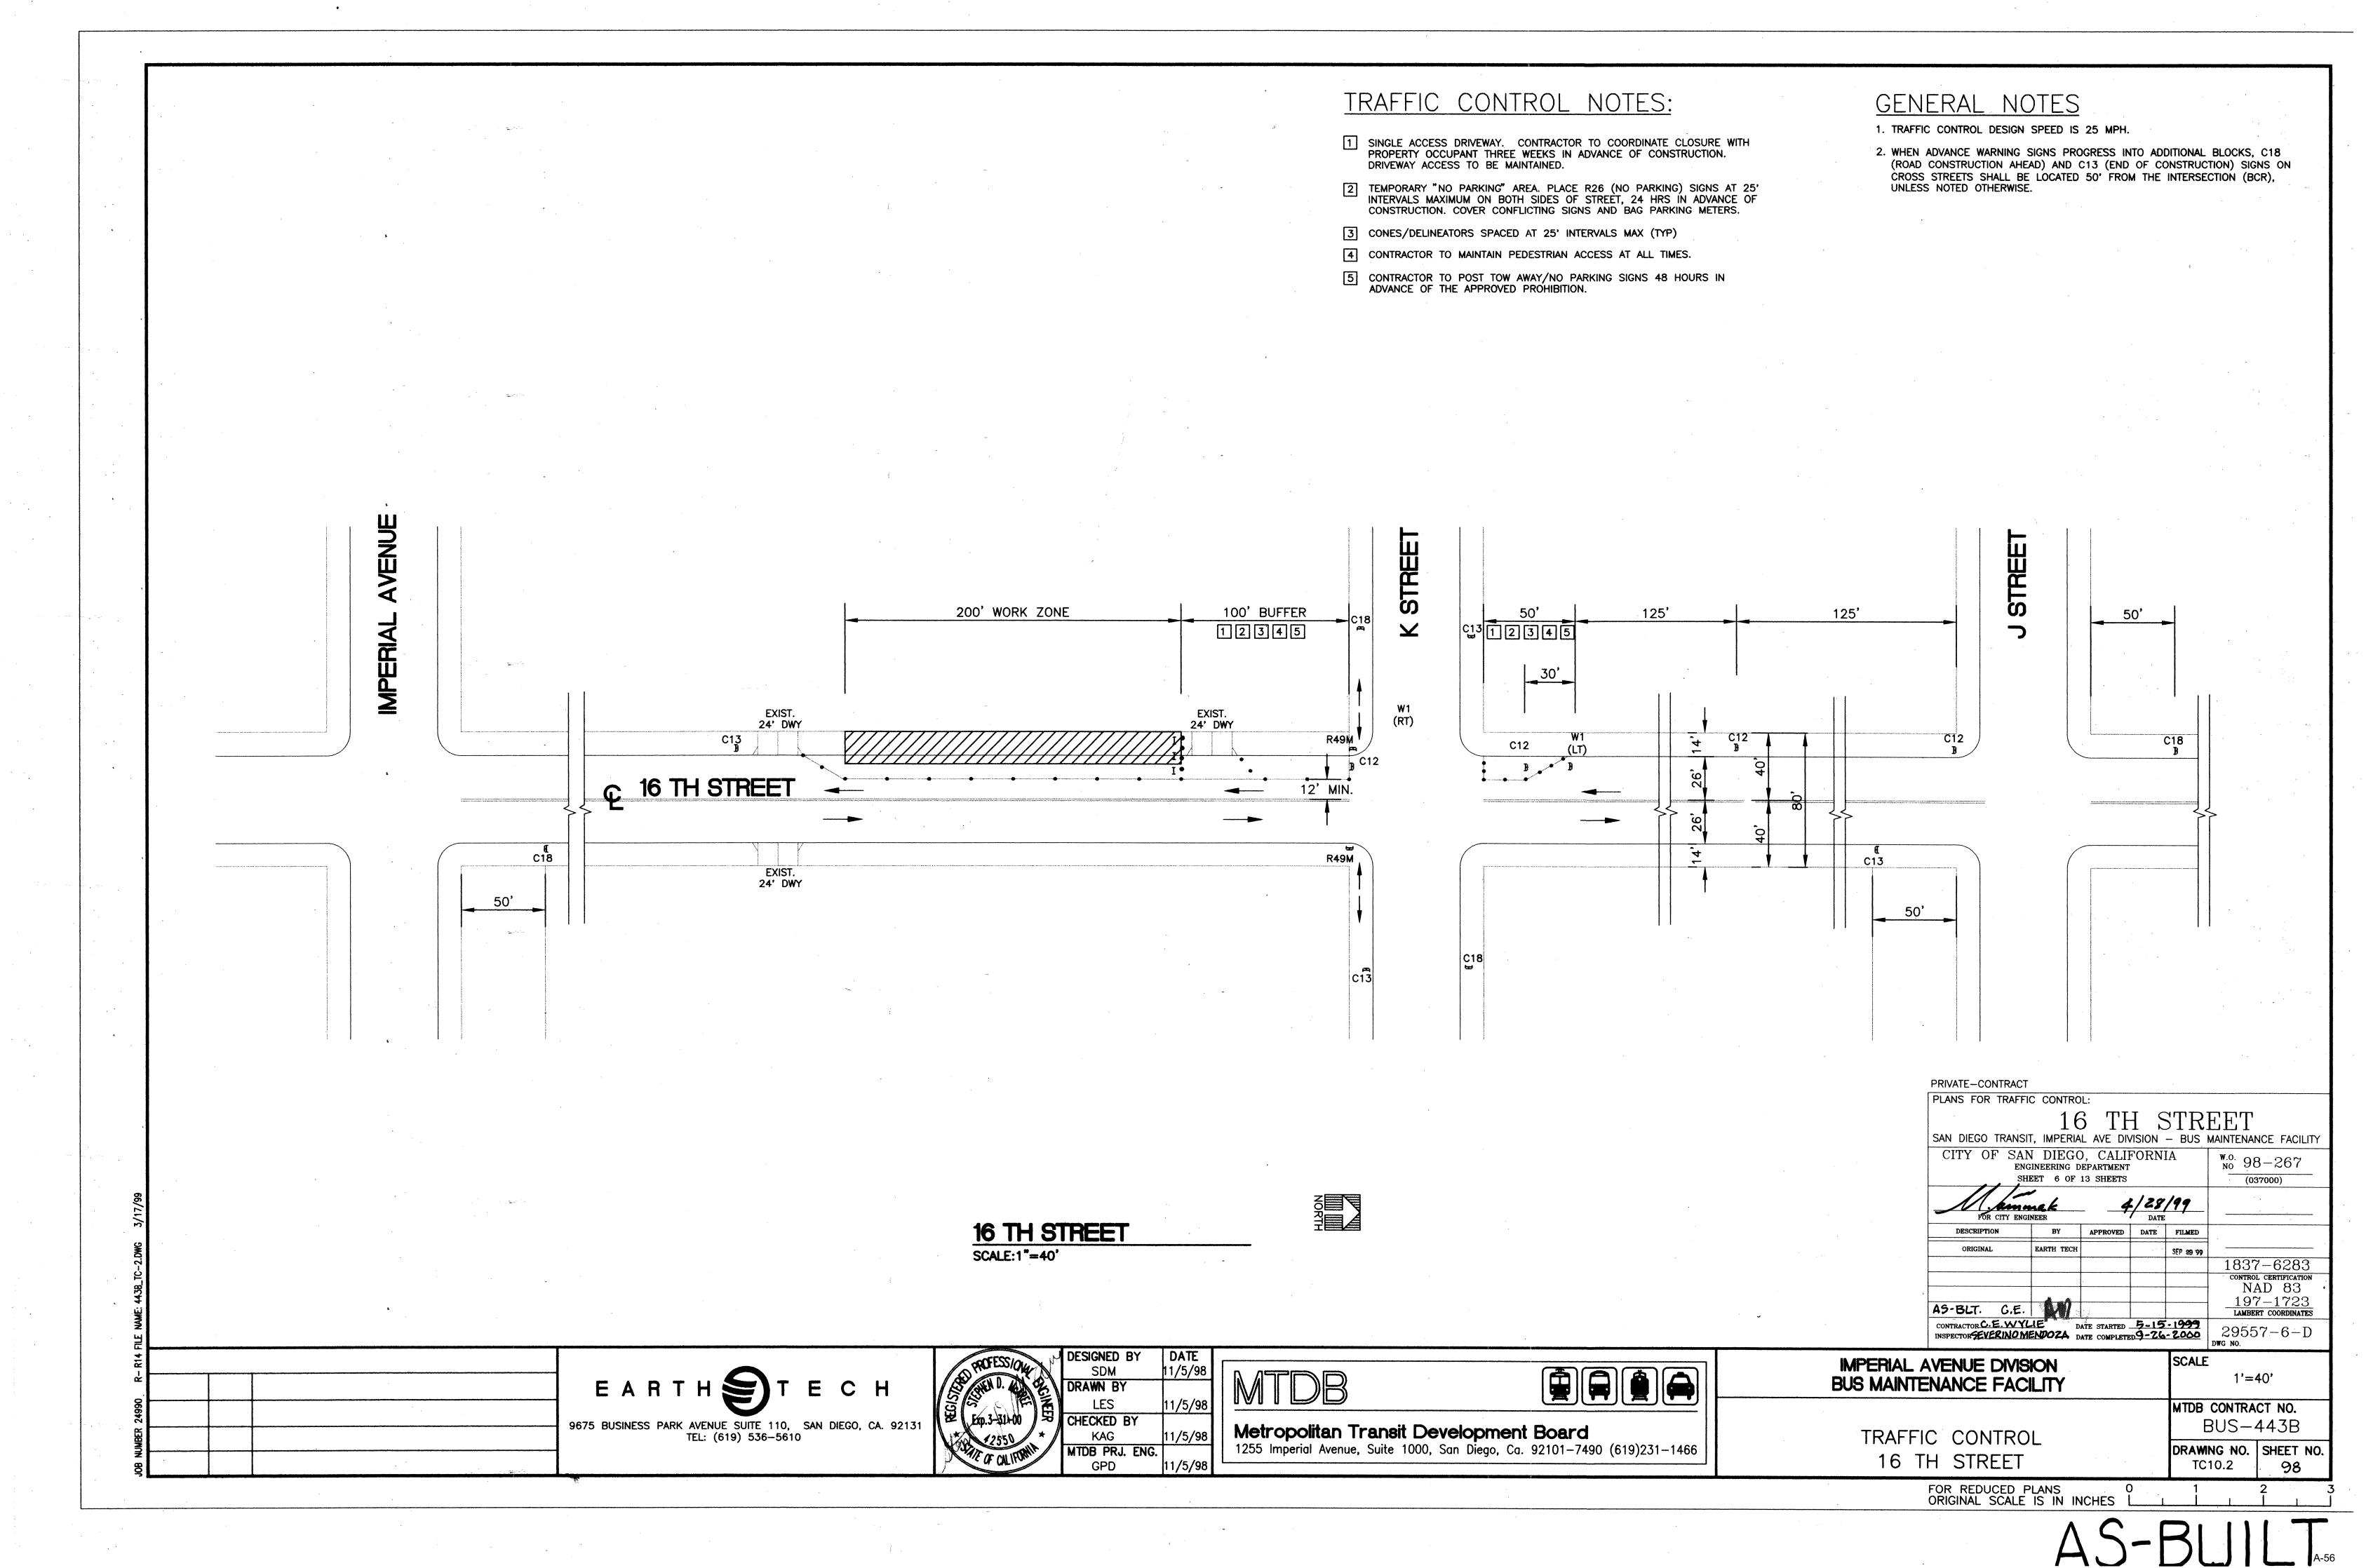

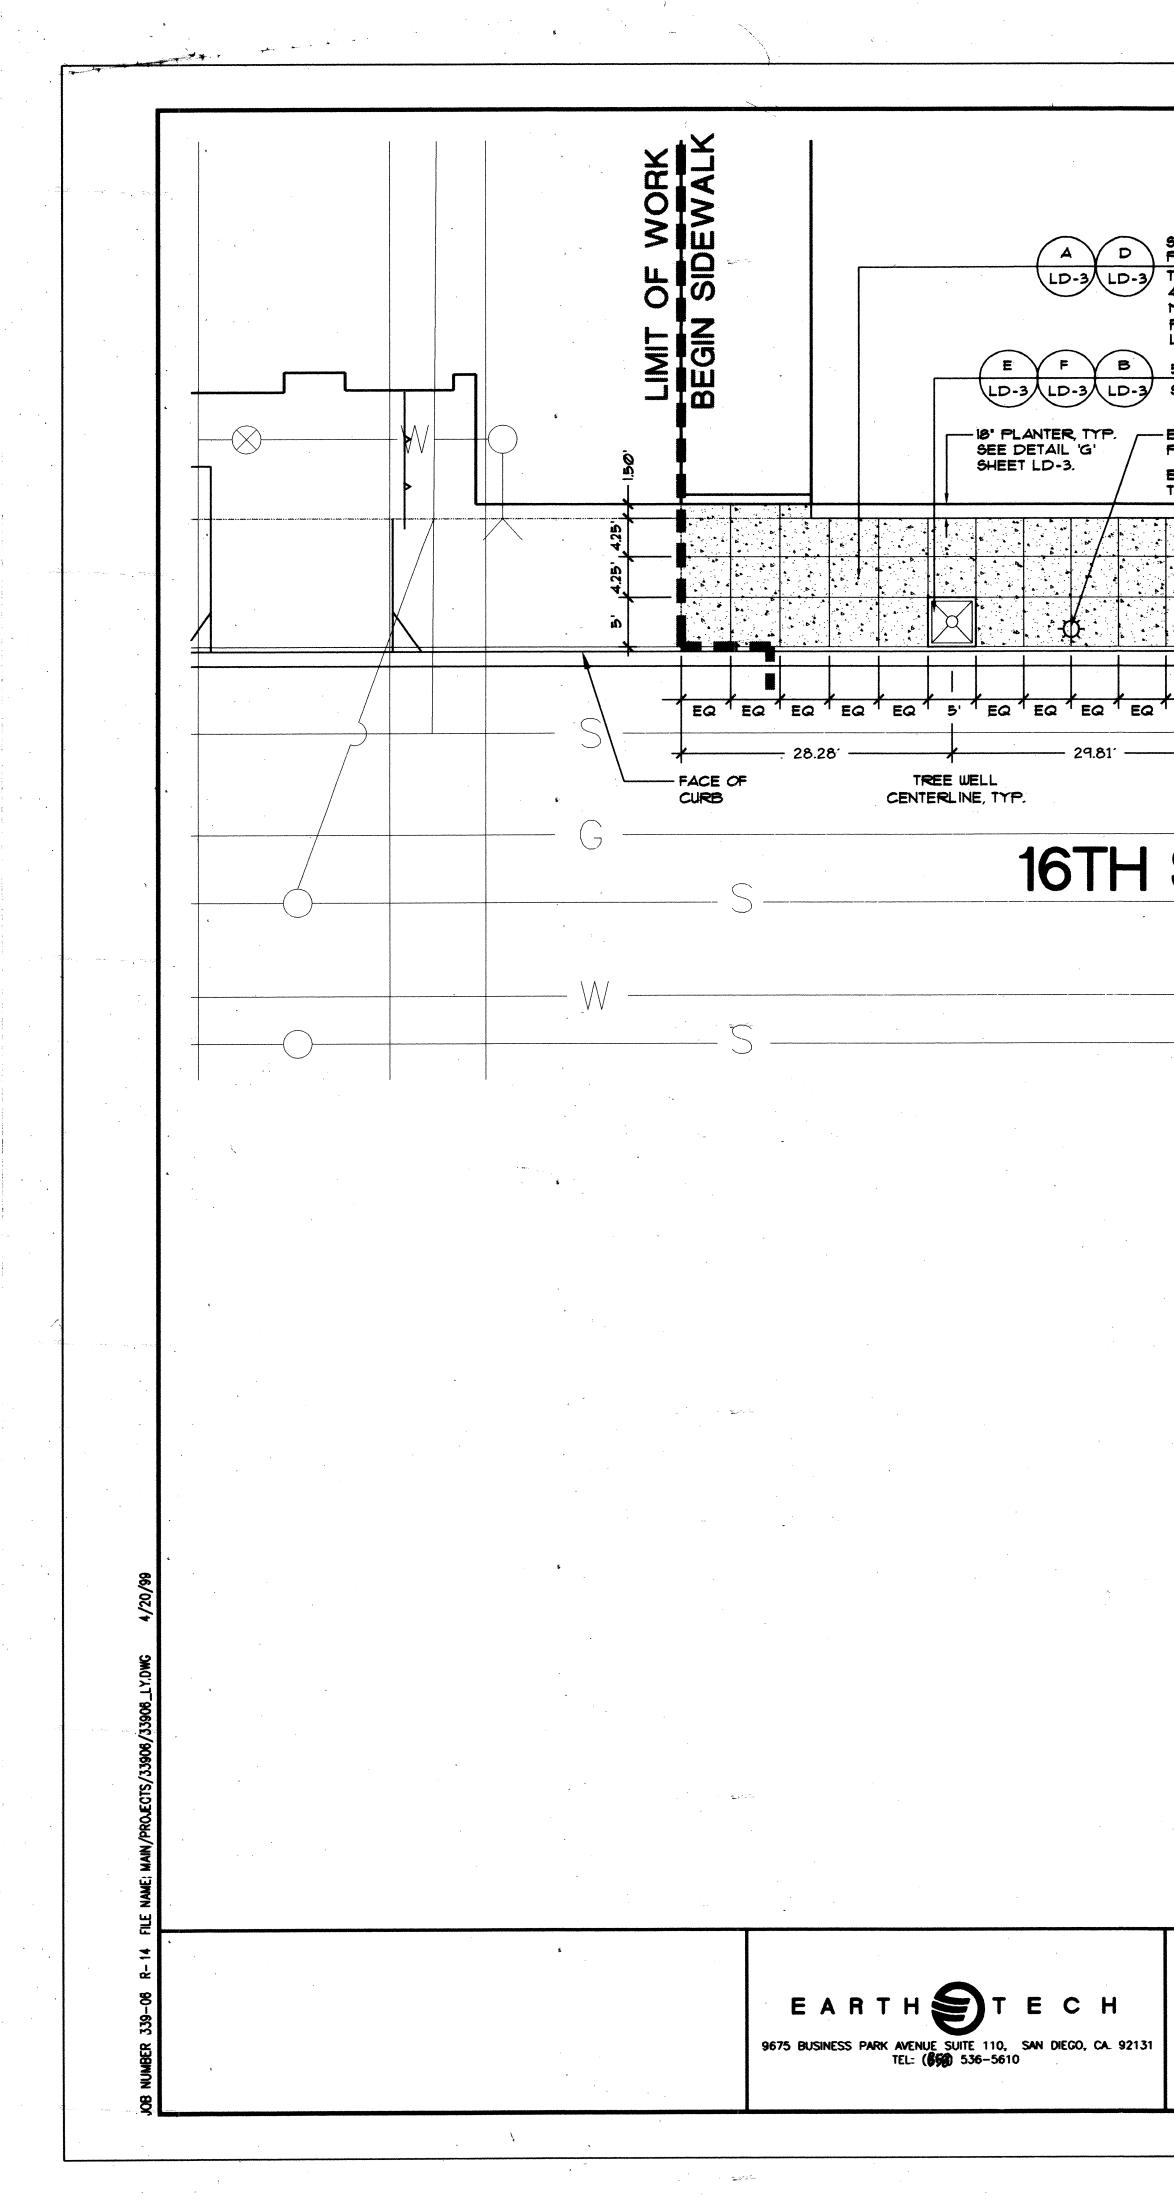


× , , , , , , , , , , , , , , , , , , ,							
					, ,		
ч. - ч.		, , , , , , , , , , , , , , , , , , ,			f	A	
						-	
TANDARD CONCRETE PAVING WITH PATTERN AS SHOWN. CONCRETE O BE STANDARD GRAY COLOR WITH	4	PER S.D.	'H' CUIRB AND RS.D. G-2. CC DAIRD GIRAY.	DLOR TO		-BUILDING-	BUILDING ENTRY CENTERL
"WIDE HAND TROWELED BORDER A 1EDIUM BROOM FINISH, BRUSHED PER PENDICULAR TO THE ADJACENT PRO	RP- \		MPROVEMENT				
INE.		EXISTING				POLE WITH GUY	
BIX (6) TYPICAL.		PROPOS PREVEN	ED BACKFLO	W Rea.		G IS' PLANT SEE DET SHEET LI	
XISTING LIGHT POLE TO REMAIN, TYI ROTECT FROM DAMAGE. SEE NOTE		BUILDING	CONCRETE TO LIONMIN			ENTRY TO ELEC	
XISTING TELEPHONE POLE			STRE	ETT		18' PLANTER, TH	P
EQ 5' EQ EQ EQ EQ					EQ EQ	1 EQ 5' EQ 1	EQ) 5' 5'
		- 30'-0"	10' MIN STRE			- <u>S</u>	3:-0.
	TREE WELL CENTERLINE, TYP.		LIGH			TREE WELL	4
	: 				G		BUILDING
STREET							ENTRY CENTERL
					1		
· · · · · · · · · · · · · · · · · · ·		· · · · · · · · · · · · · · · · · · ·			<u></u>	S .	
~		. •					
(
					Ŷ		
· · ·							
						· · · · ·	
•					,		,
						,	
		••					0 10
		٤					
•							SCALE: 1
	LANDSCADE	DESIGNED BY	DATE				
	ALC LANCOLADE TROM STEVE ESTRADA No. 1685 Exp. 1/30/00	TRS DRAWN BY	4/20/99	MTF)B		
Estrada Land Planning Uter Landscope Architecture Computer Imaging	* SIGNATURE *	CHECKED BY	4/20/99	Matrono	liton Tr	aneit Develor	ment Door
85 Horton Plaza, Suite 300 (mailing) 755 Broedway Circle, Suite 300 (shipping) San Diego, California 92101	JA -20-99 DATE TATE OF CALIFORNI	SM MTDB PRJ. ENG	4/20/99	1255 Imperio	I Avenue, S	Ansit Develop Suite 1000, San Die	ego, Ca. 92101-3
619.236.0143 fax: 619.236.0578 epeestredelendplan.com		L					

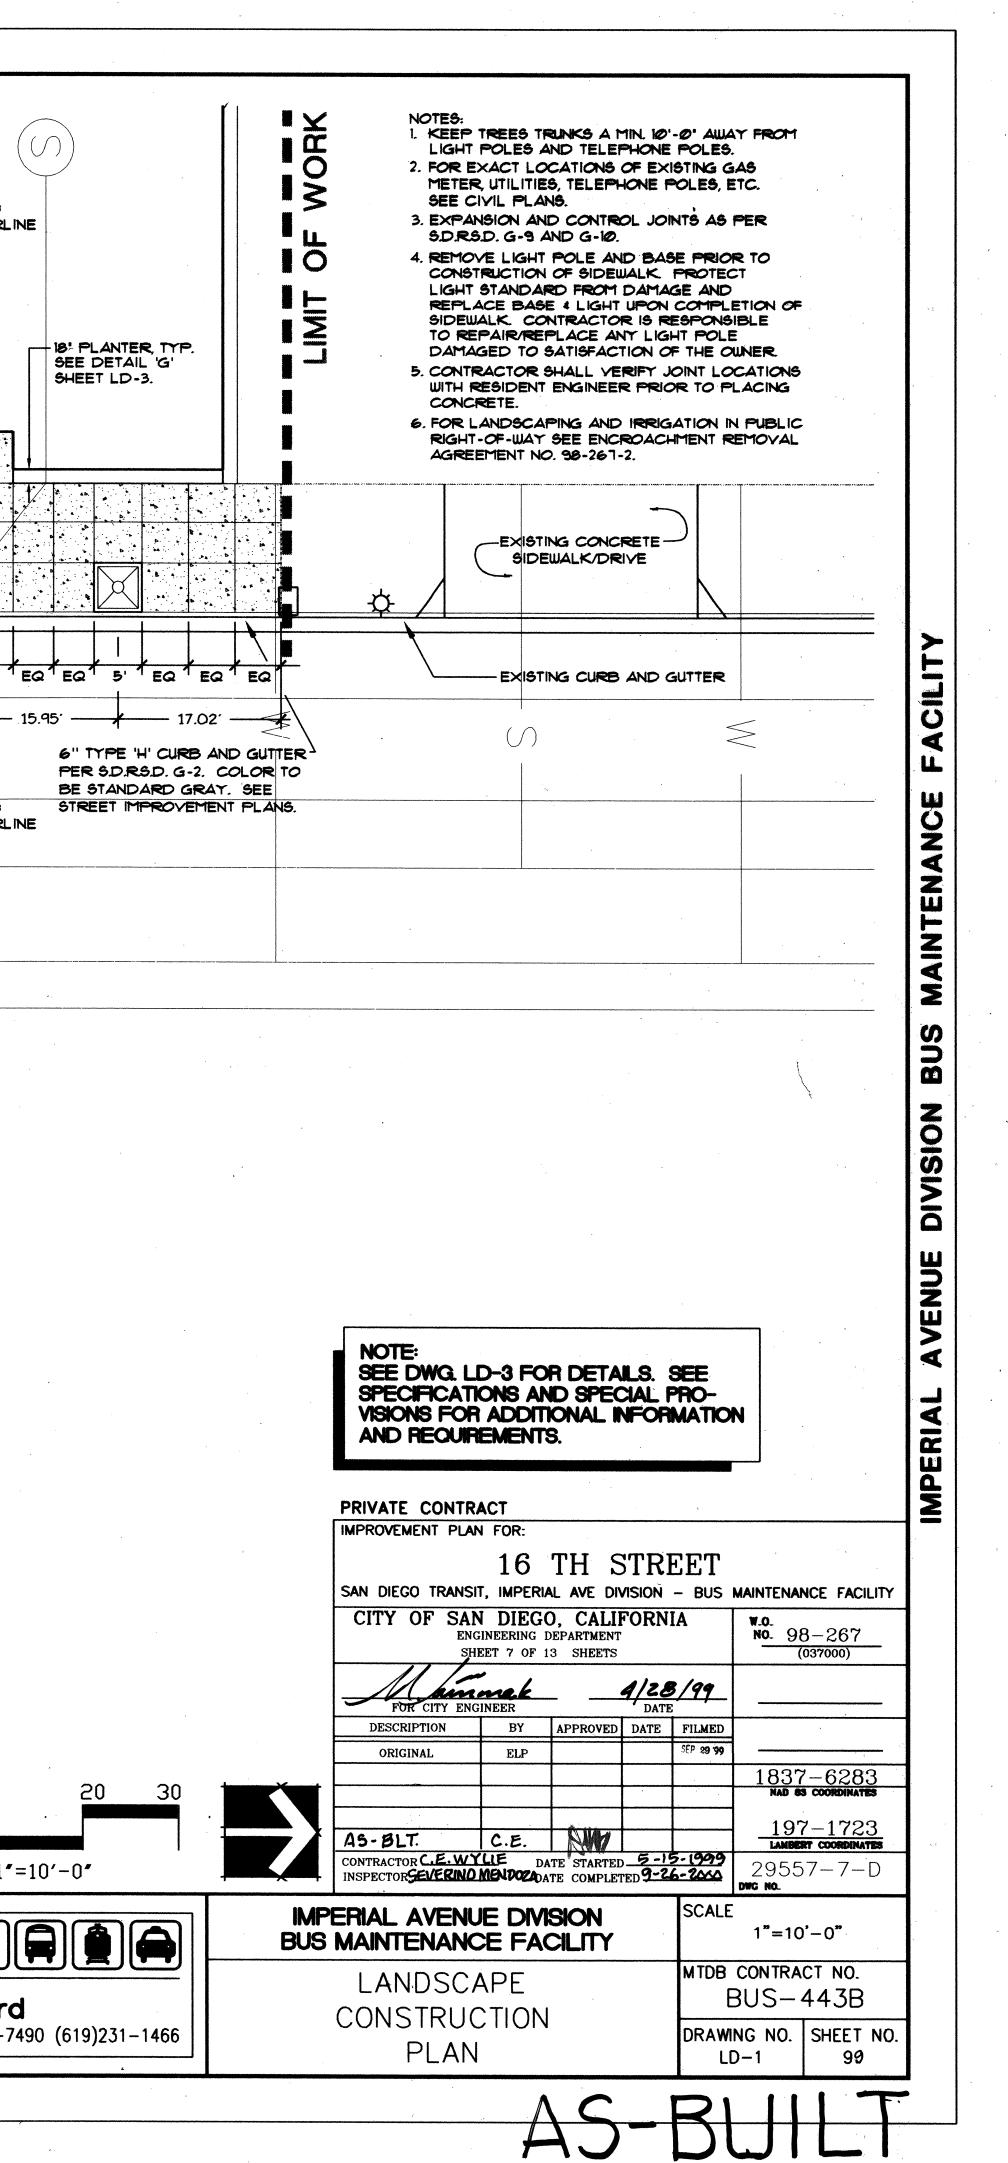


A-57

Att.A, AI 24, 09/15/22

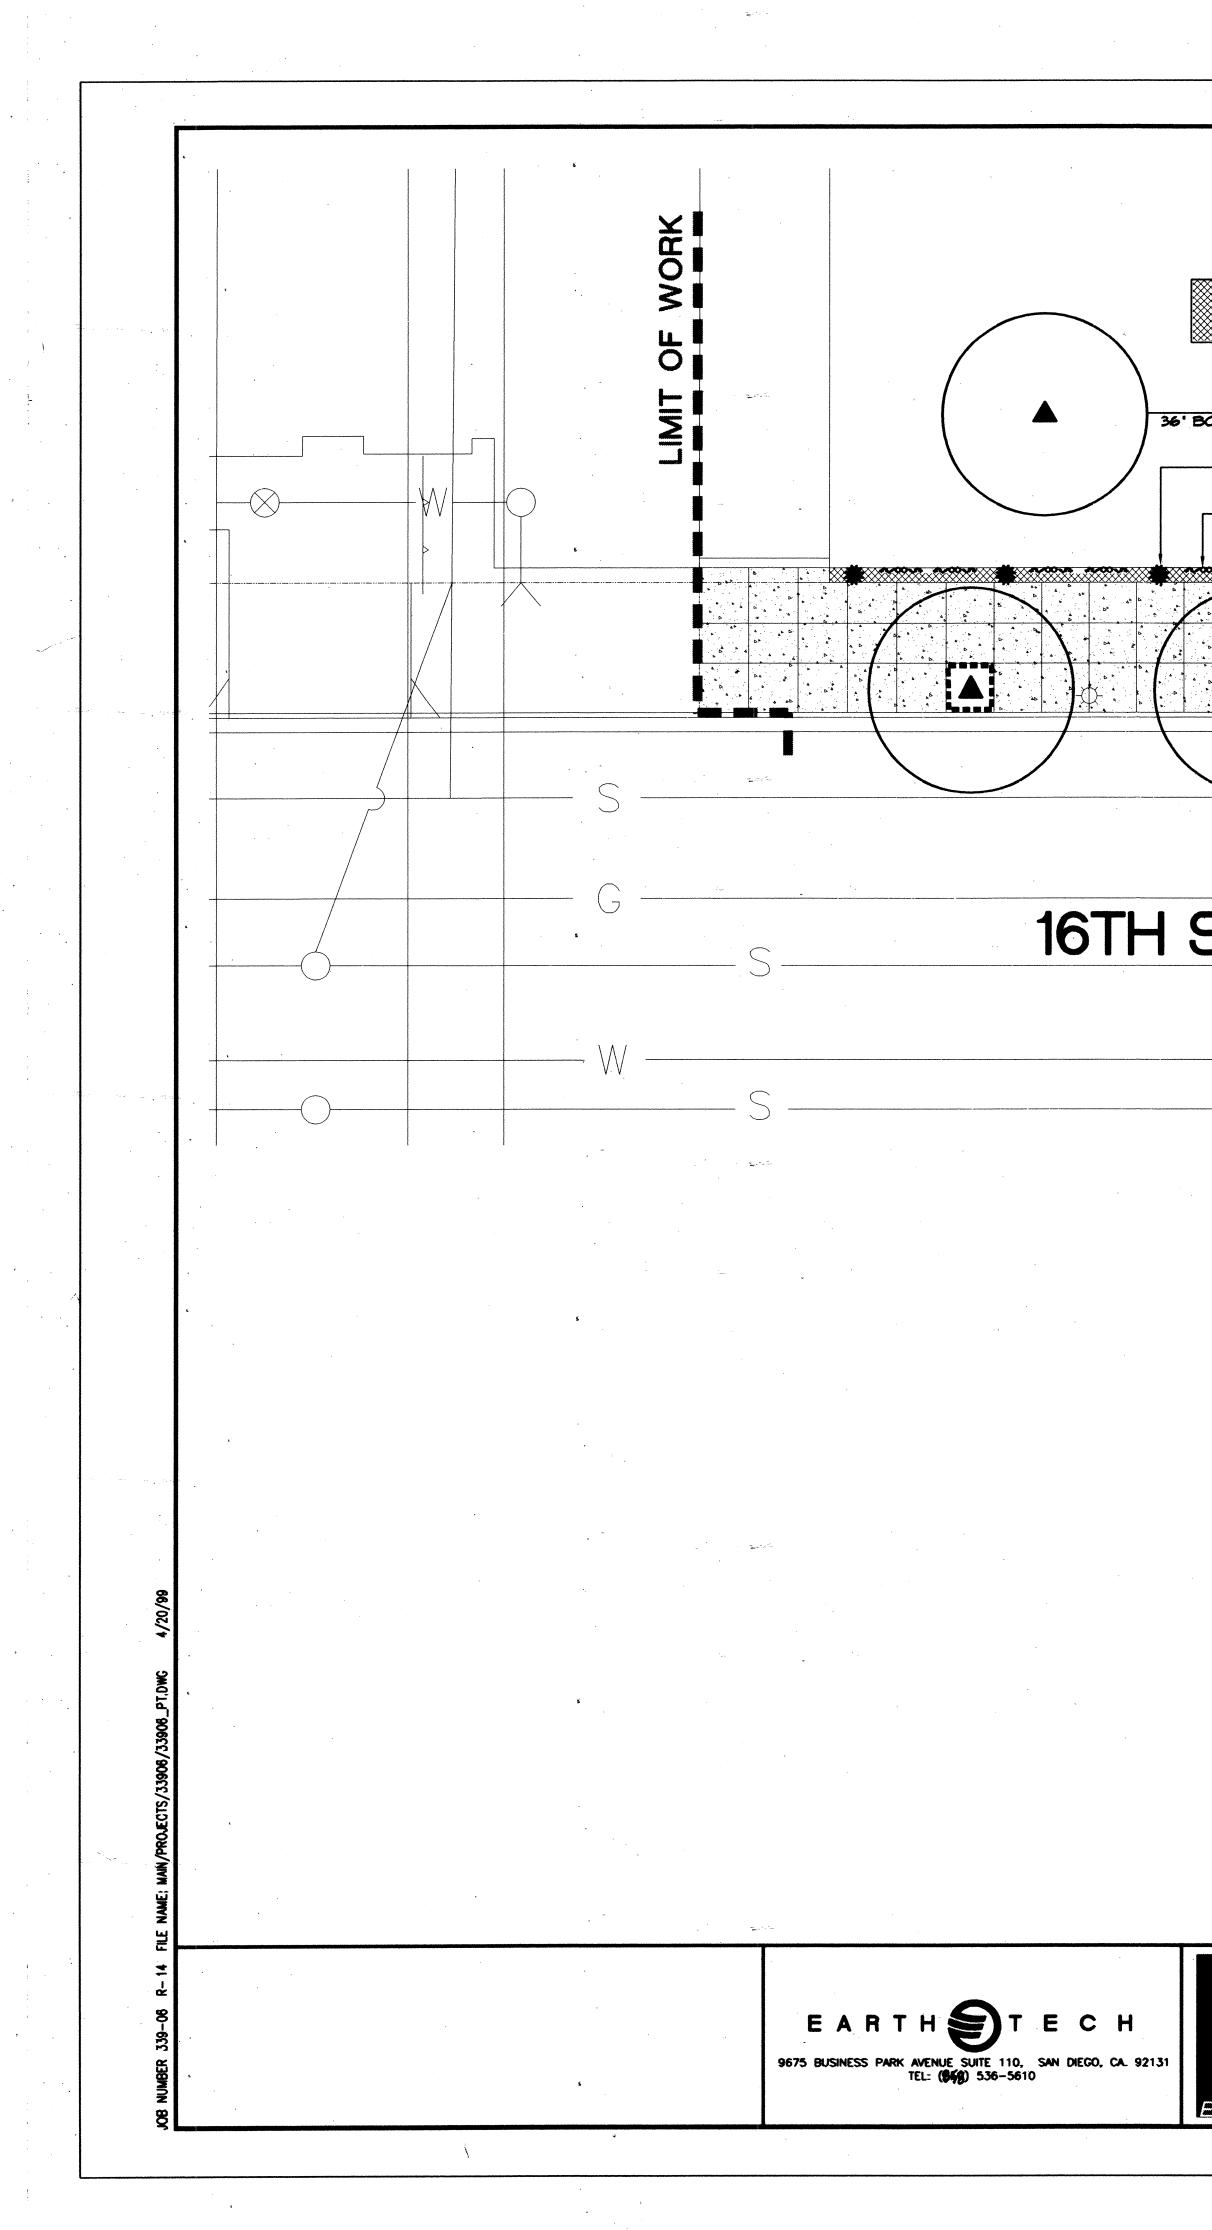


	. *			
19 GREWIA C	R STARFLOUER	A LD-3	Ň	нарана в 2010 на 2010 на 1970 br>И по 1970 на 19 И по 1970 на 19
12' O.C. APTENIA CORD FLATS RED APPLE IC				
6 ULMUS PARVIFOLIA BOX CHINESE EVERGREEN ELM 				
FRONT AS PER ARCHITECT'S PLANS, TYP CENTER GREWIA CAFFRA PLANTS BETWE TYP. (EQUALLY SPACED)	₽. \``\			
10 PODOCAR # 15 GALLON YEW PINE	PUS MACROPHYLLUS	A LD-3		5
STREET		<u>3, TYP.</u>	G	
· · · · · · · · · · · · · · · · · · ·			, ,	
			· · · · · ·	,) , _\
		•		
	2			
				· · ·
			*	
Estrada Land Planning	LANDSCAOC TRO TEVE ESTRADA No. 1685 Epp. 1/100 LANDSCAOC TRS DRAWN BY TRS TRS CHECKED BY	DATE 4/20/99 4/20/99	DB	
Urban Design Landscape Architecture Computer Imaging	SIGNATURE -20 - 99 DATE OF CALIFORNIE OF CALIFORNIE MTDB PRJ. EN		politan Transit De perial Avenue, Suite 1000,	San Diego, Ca. 92101-7

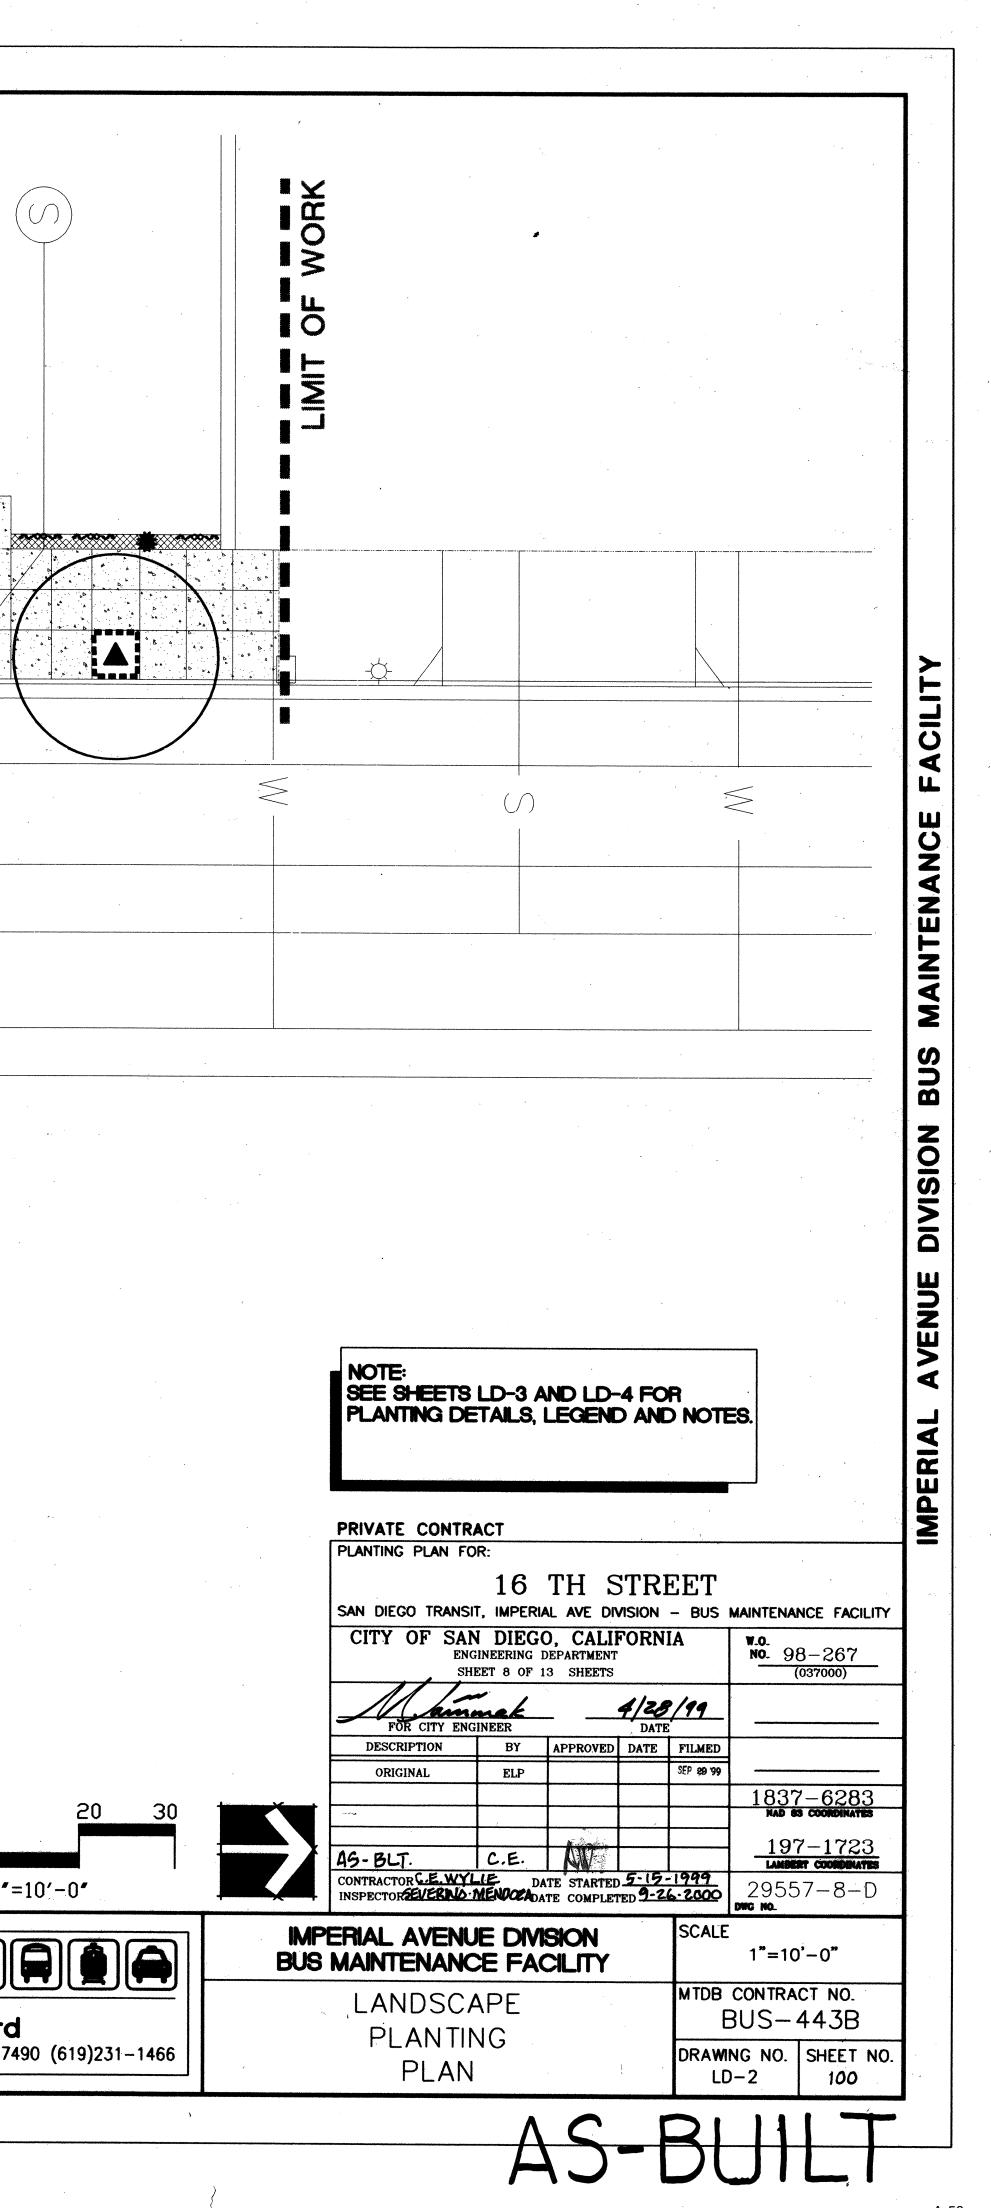

A-58

Att.A, Al 24, 09/15/22

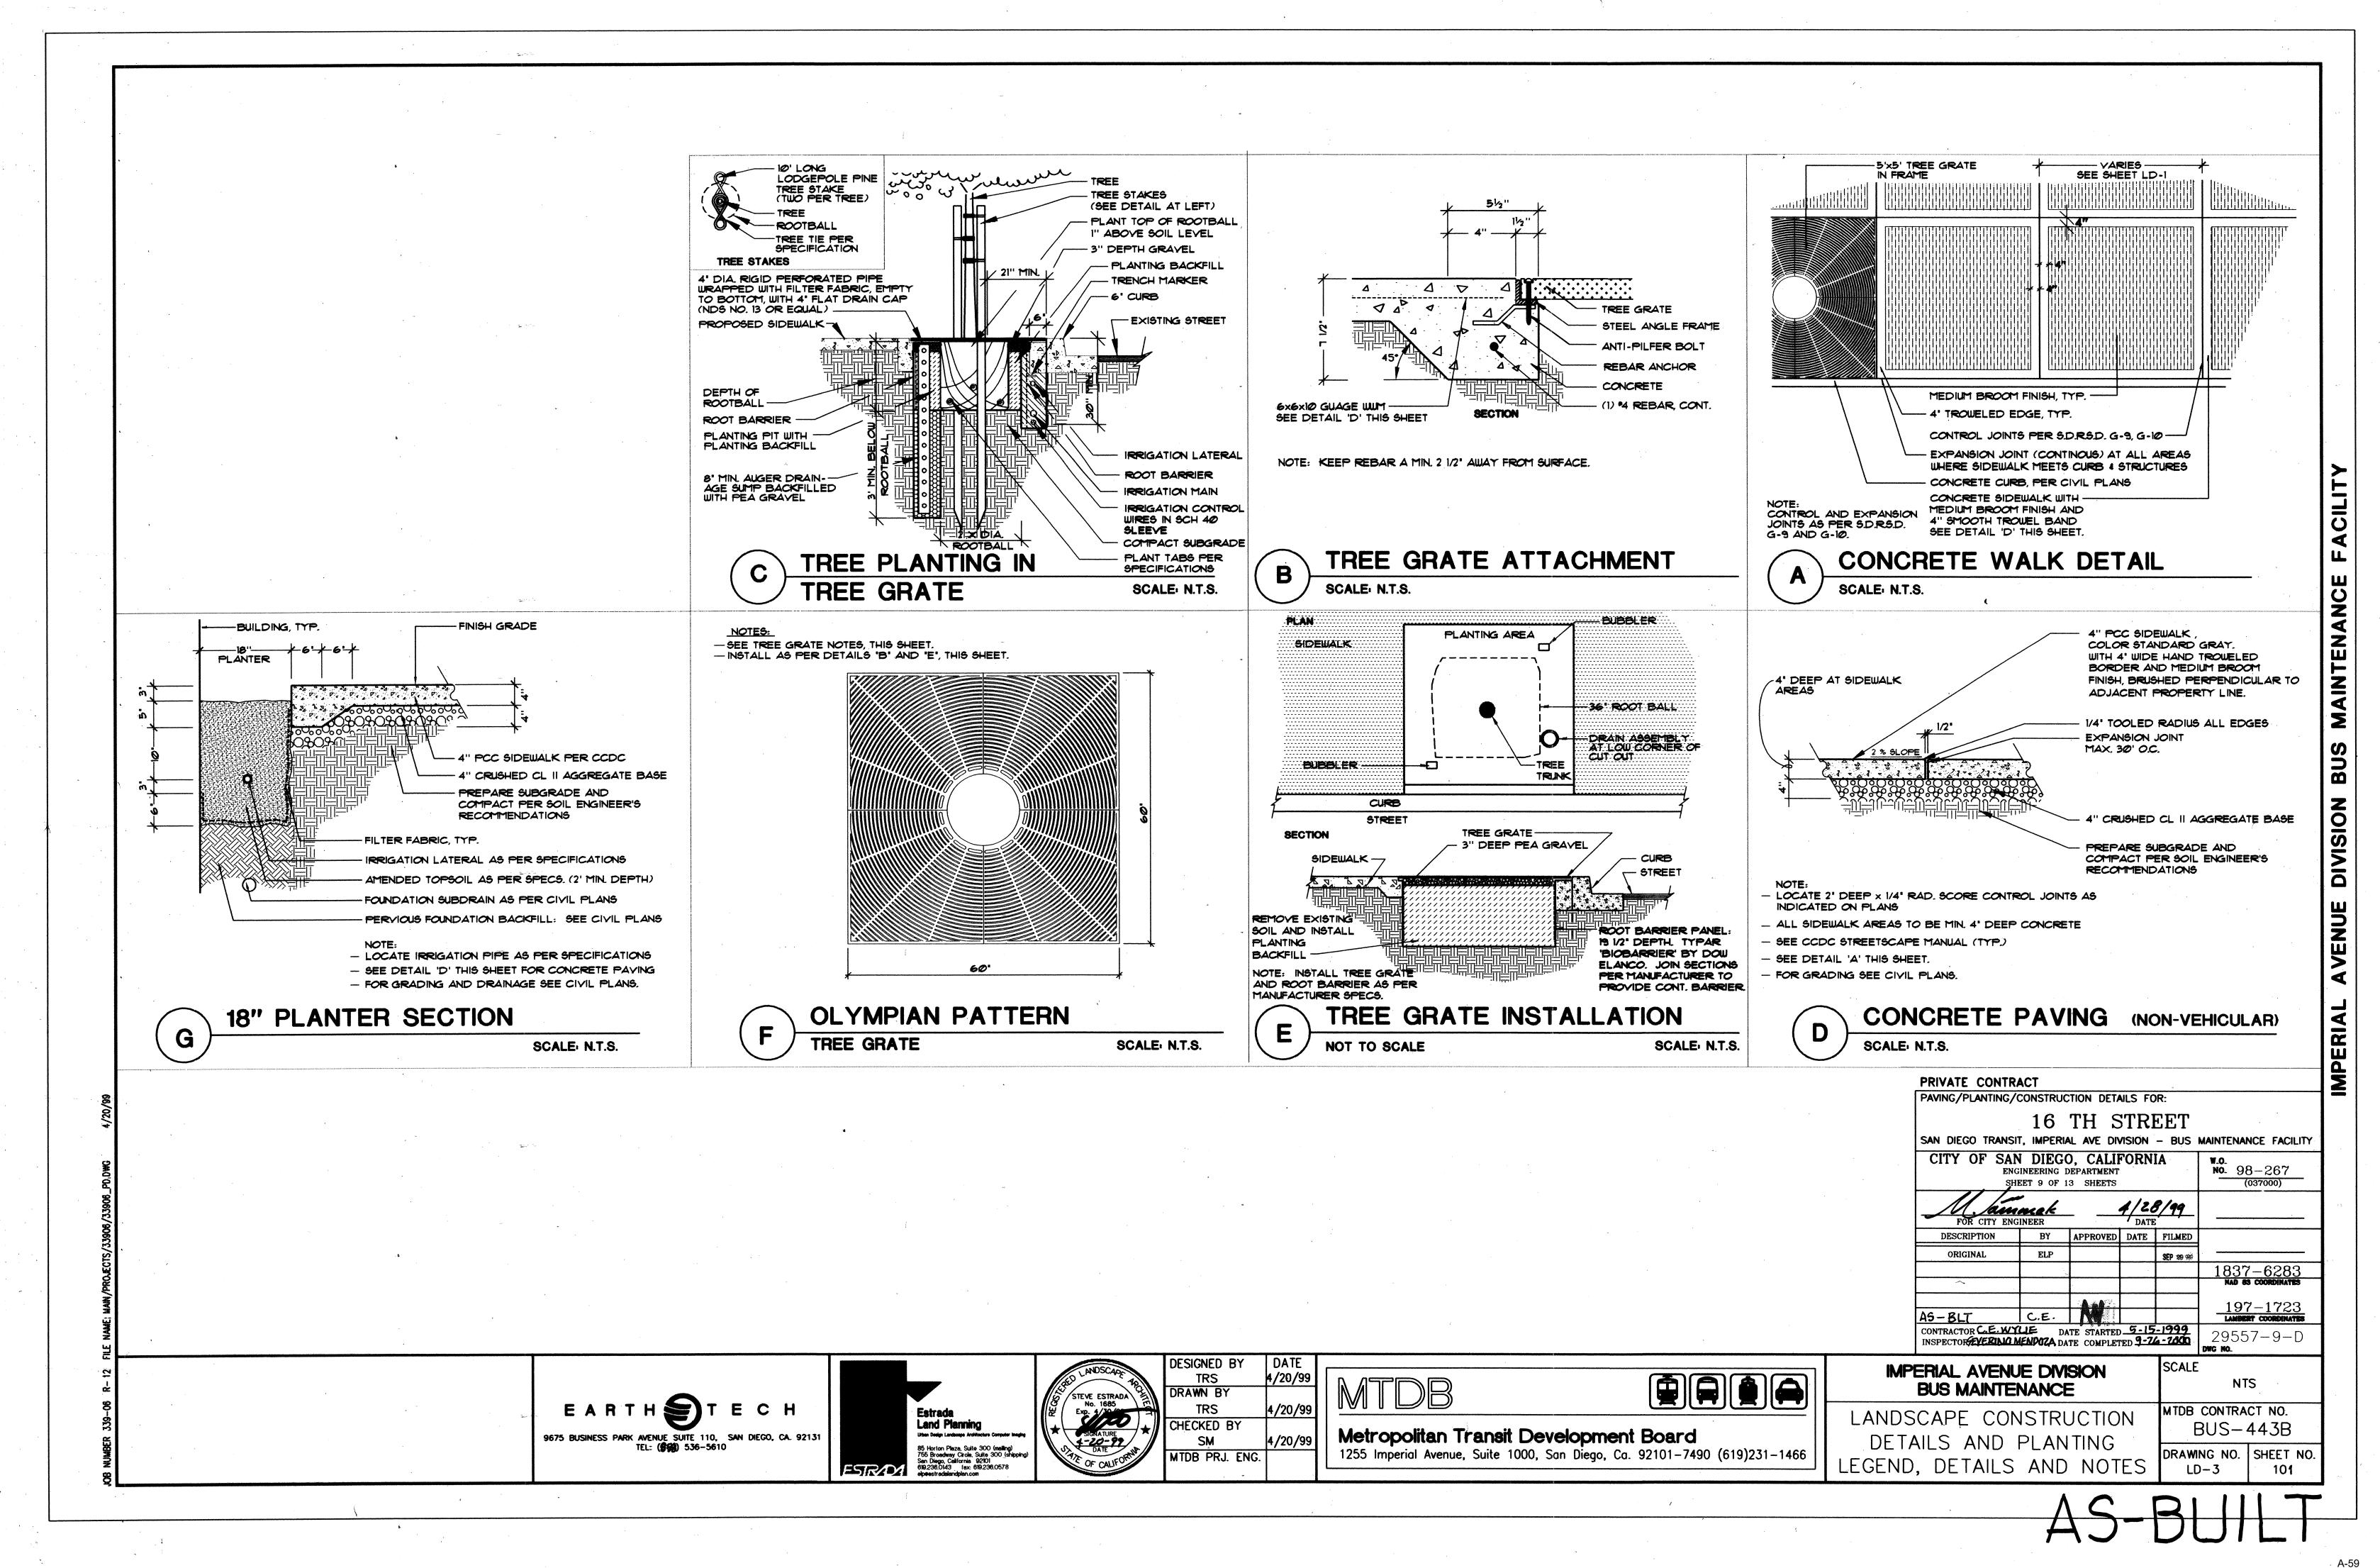

Att.A, AI 24, 09/15/22

T	R	E	E	L	E	G	E	N	

BOTANICAL NAME	COMMON NAME	SIZE	COMMENTS	HT. X SP.	DETAIL
ULMUS PARVIFOLIA	CHINESE EVERGREEN ELM	36" BOX	STANDARD FORM, HEALTHY, DENSE, VIGOROUS 6' MIN. BRANCHING HEIGHT	14' x 6' x 3" MINIMUM CALIPER	C / LD-3 E / LD-3

GROUNDCOVER LEGEND

SYMBOL	BOTANICAL NAME	COMMON NAME	SPACING	SIZE	COMMENTS	DETAIL
	APTENIA CORDIFOLIA	RED APPLE ICE PLANT	12" O.C., SINGLE ROW	FLATS	VIGOROUS	

ESPALIER LEGEND

SYMBOL	BOTANICAL NAME	COMMON NAME	SIZE	COMMENTS	DETAIL
*	PODOCARPUS MACROPHYLLUS	YEW PINE	15 GAL	COLUMNAR FORM, 6' HT. x 18'' DIAMETER FULL & DENSE	A / LD-4
~~~~	GREWIA CAFFRA	LAVENDER STARFLOWER	15 GAL	ESPALIER, 5' HEIGHT x 6' SPREAD Full & DENSE	A / LD-4

# **PLANTING NOTES**

- ALL LANDSCAPING SHALL BE DONE IN ACCORDANCE WITH THE GENERAL, SPECIAL, AND TECHNICAL PROVISIONS, AND THE APPLICABLE PARTS OF THE STANDARD SPECIFICATIONS FOR FUBLIC WORKS CONSTRUCTION, AS WELL AS THE FOLLOWING:
- 2. THE PLANTING PLANS ARE DIAGRAMMATIC. MINOR ADJUSTMENTS IN PLANT LOCATIONS, ORIENTATION, AND TYPE MAY BE MADE AT THE DISCRETION OF THE ENGINEER.
- 3. THE CONTRACTOR SHALL COORDINATE HIS WORK WITH THE OTHER TRADES AND MAINTAIN POSITIVE DRAINAGE DURING CONSTRUCTION.
- 4. DO NOT DAMAGE ROOTBALL AND/OR FOLIAGE OF PLANTS DURING TRANSPORTATION OR PLANT INSTALLATION.
- ALL PLANT MATERIAL SHALL BE SUBJECT TO APPROVAL BY THE ENGINEER AND REPLACED UPON REQUEST BEFORE OR AFTER PLANTING.
- 6. THE ENGINEER SHALL APPROVE FINAL PLACEMENT AND ORIENTATION OF ALL TREES AND SHRUBS PRIOR TO PLANTING.
- ALL PLANTS PLANTED FROM CONTAINERS SHALL HAVE THEIR ROOTBALLS SCORED WITH A SHARP TOOL TO A DEPTH OF ONE INCH (1') IN THREE LONGITUDINAL INCISIONS AT LOCATIONS EQUALLY SPACED AROUND THE ROOTBALL BEFORE PLACING PLANT IN HOLE.
- 8. INSTALL 3" LAYER OF PEA GRAVEL THROUGHOUT ENTIRE SURFACE OF TREE PLANTING AREAS UNDER TREE GRATE, TYPICAL.
- 9. ALL TREES TO BE INSTALLED WITH ROOT BARRIER AS PER DETAIL 'B' THIS SHEET.

# TREE GRATE

TREE GRATE SHALL BE LOCATED AS SHOWN ON PLAN. INSTALL PER S.D.R.S.D. AND DETAIL 'B' IN THIS SHEET WITH FRAME EMBEDDED IN CONCRETE EDGE. SEE SPECIAL PROVISIONS FOR ADDITIONAL REQUIREMENTS.

- PRODUCT: IRONSMITH OLYMPIAN M60065, 60" × 60" SQUARE (2-PIECE) GRATE 4" SLOTS, WITH 12" TREE OPENING, AND ONE PIECE STEEL FRAME UNIT.
- FINISH: FACTORY APPLIED FINISH, CONSISTING OF ONE COAT PRIMER AND ONE TOP COAT BLACK ENAMEL.
- HARDWARE: GALVANIZED, ANTI-PILFER HARDWARE. PAINT EXPOSED HARDWARE TO MATCH GRATE.
- MANUFACTURER: IRONSMITH 41651 CORPORATE WAY, SUITE 3 PALM DESERT, CA 92260 (800) 338-4766

- <u>NOTE:</u> TREE GRATE METAL FRAMING TO HAVE NO ANCHORS ALONG SIDE TOUCHING CURBING. CONTRACTOR TO SPECIFY THIS INFORMATION TO MANU-FACTURER PRIOR TO ORDERING. INSTALL REMAINING THREE (3) SIDES AS PER ALL MANUFACTURER'S SPECIFICATIONS AND INSTRUCTIONS AND AS NOTED ABOVE.
- PER CCDC STREETSCAPE MANUAL (TYP.)
- SEE DETAILS 'B', 'E' AND 'F', SHEET LD-3.


EARTH TECH

9675 BUSINESS PARK AVENUE SUITE 110, SAN DIEGO, CA. 92131


TEL: (859) 536-5610

OR APPROVED EQUAL

	Estrada	AND LANDSCADE THOMASSING THOMASSING STEVE ESTRADA No. 1685 Exp. 170000	DESIGNED BY TRS DRAWN BY TRS	DATE 4/20/99 4/20/99		
ESIRADA	Lost rates Land Planning Urban Design Landscepe Architecture Computer Imaging 85 Horton Pleze, Suite 300 (mailing) 755 Broadway Circle, Suite 300 (shipping) San Diego, California 92101 619236.0143 (arx: 619.236.0578 elpeestradalandplan.com	★ SIGNATURE 4-20-99 DATE SP	CHECKED BY	4/20/99	1 Motropolitop Tropolt Development De	

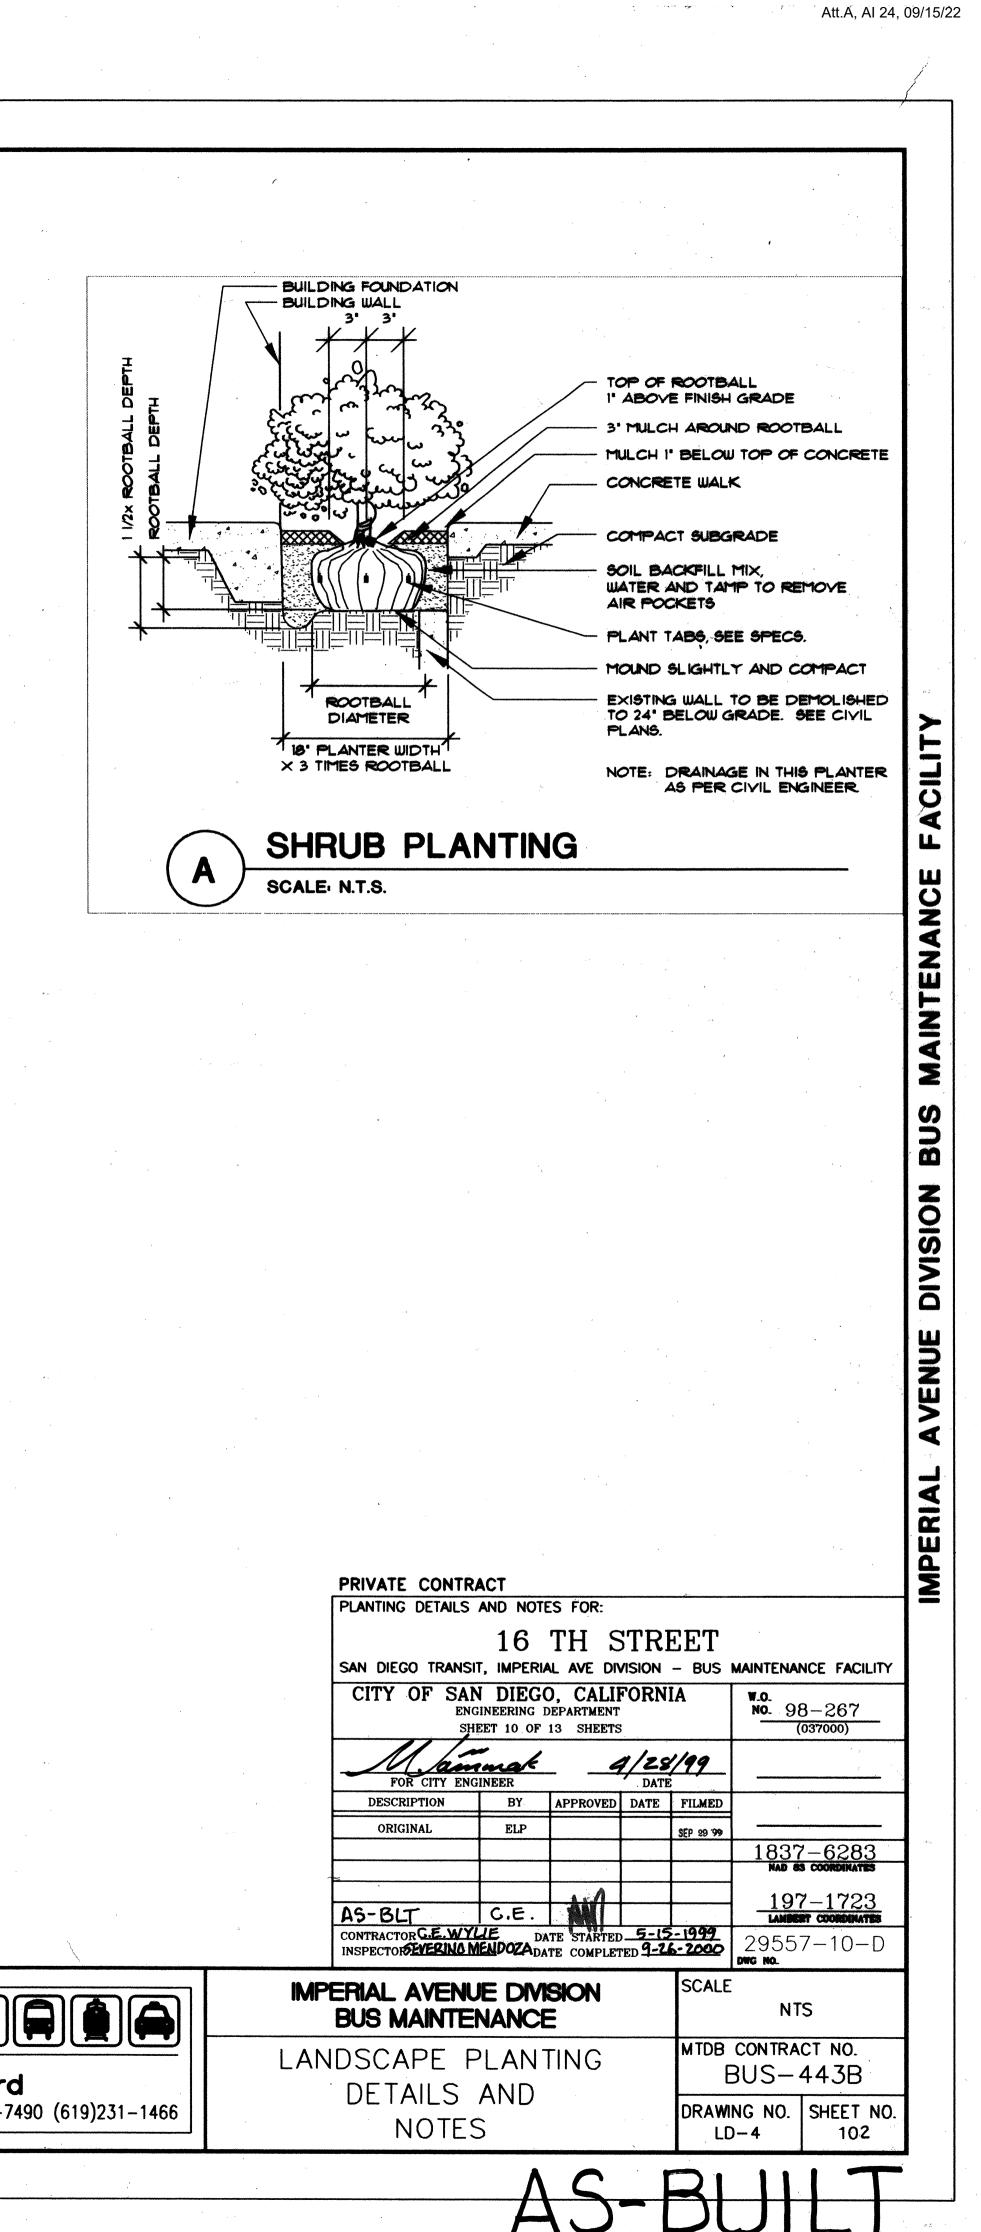


A-60

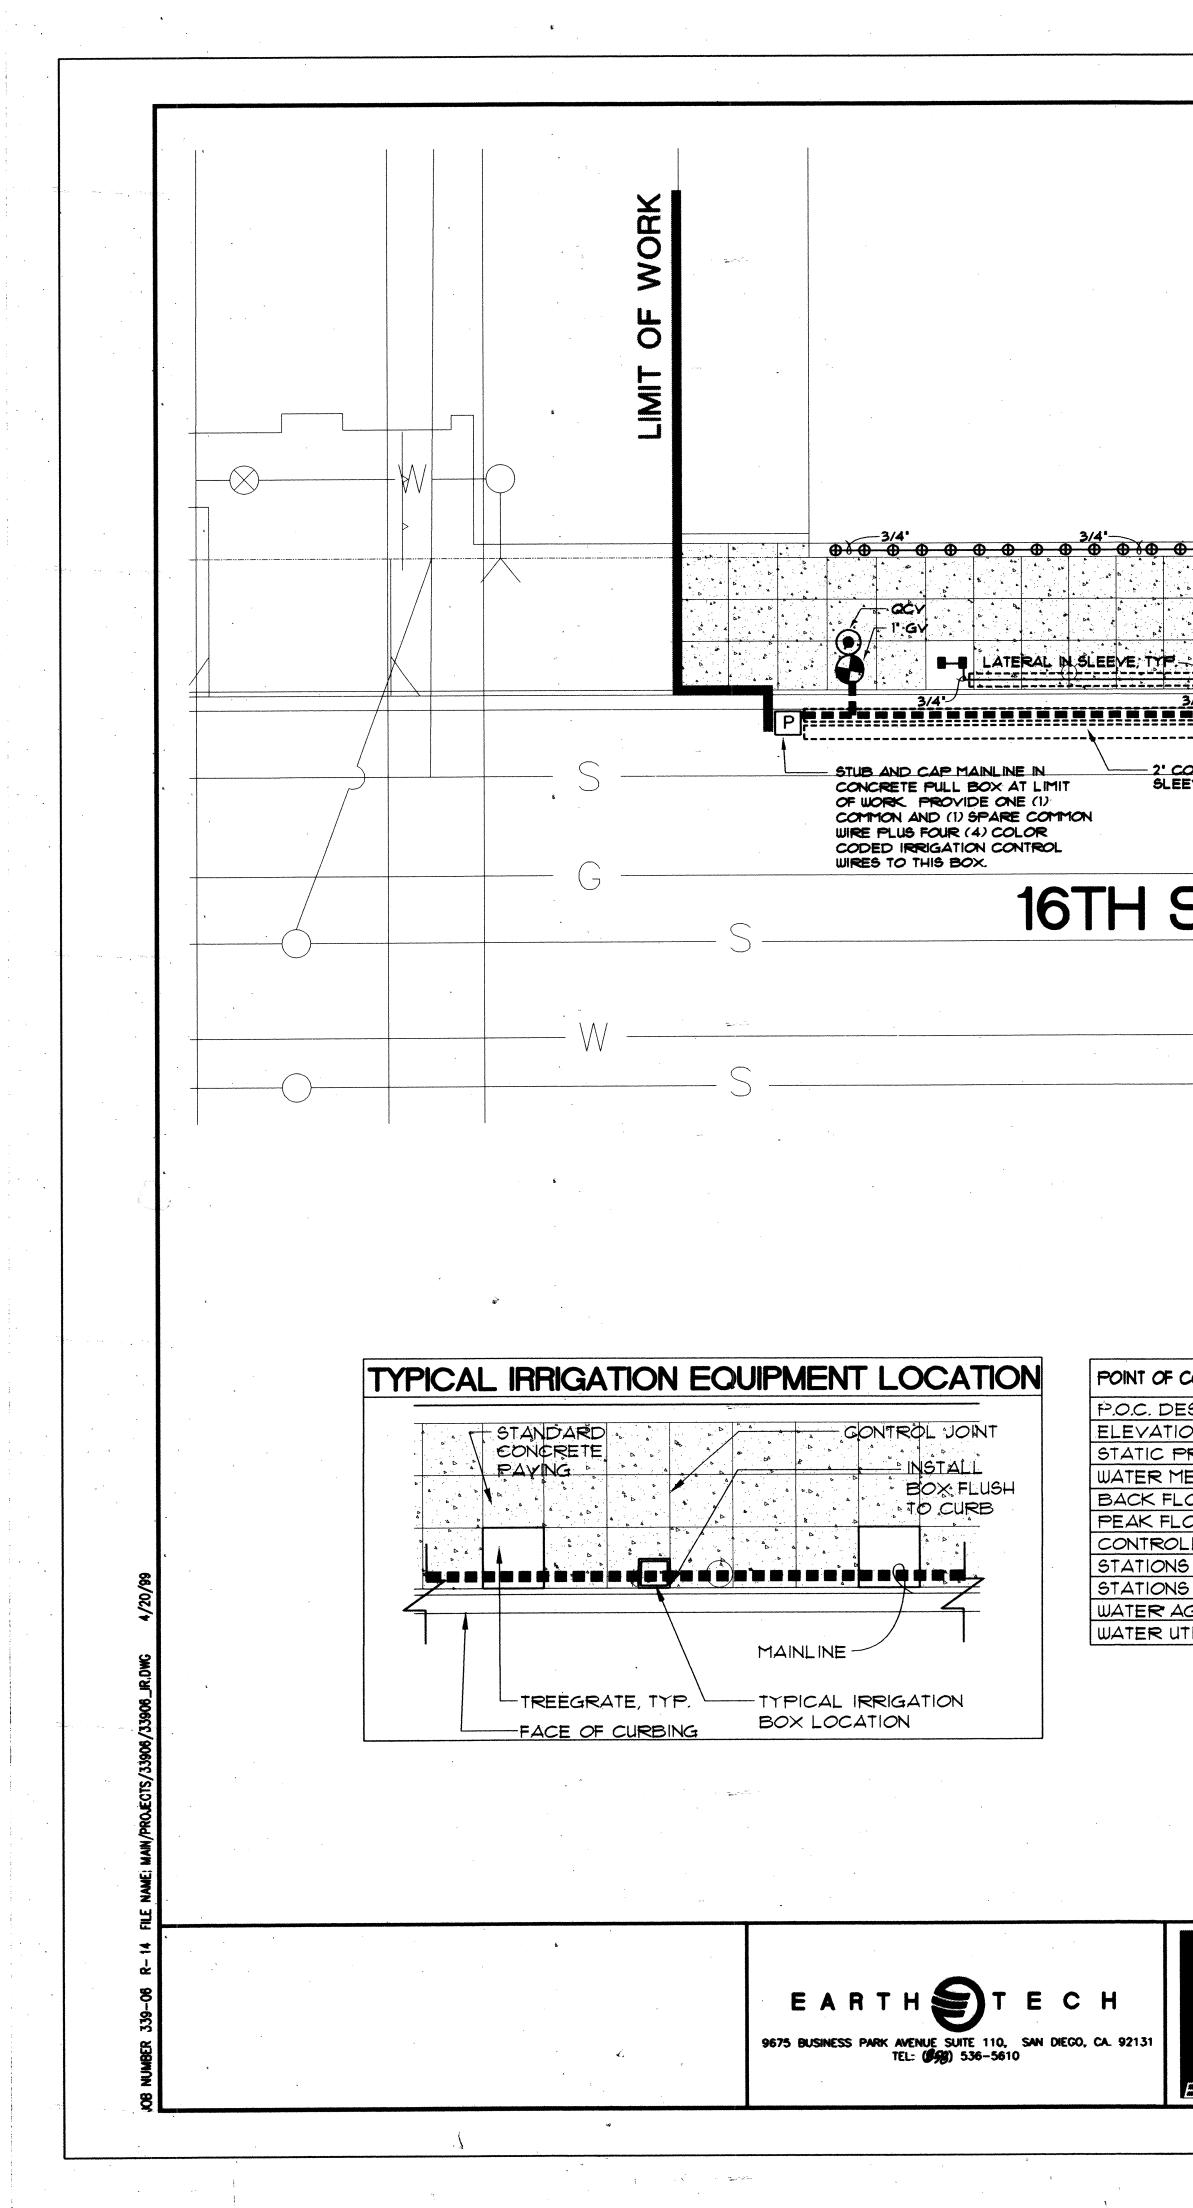

RAIN SENSOR CONTROLLER 'A' - 4 STATION IRRIGATION CONTROLLER. INSTALL IN ELECTRICAL ROOM (PER ARCHITECTURAL PLANS.) INSTALL CONTROL-PER MANUFACTURER'S INSTRUCTIONS AND SPEC-WIRE SLEEVE IFICATIONS. INSTALL WATER CONSY. SERVICES RAIN SENSOR ON ROOF. COORDINATE LOCATION WITH PRESSURE -REGIDENT ENGINEER. SEE ARCH. PLANS FOR REGULATOR CONDUIT LOCATION FOR WIRING. SEE ALSO SEE DETAIL 'A' SHEET LD-6. OUTSIDE BUILDING. -1" RCV -1' GY -CONTROL WIRE SLEEVE <u>____</u> ------3/4'. 3/4' EXISTING 2. METER SEE CIVIL PLANS "I" MAINLINE -POINT OF CONNECTION TO WATER LINE - 2' CONTROL WIRE 1"MAINLINE BEHIND CURB SLEEVING, TYP. IN 3' SLEEVE. DOUNSTREAM OF EXISTING 2' METER. FIELD VERIFY EXACT LOCATION OF METER. SEE ALSO IMPROVEMENT PLANS WIRES TO THIS BOX. **16TH STREET** 

F CONNECTION AT STA. 12+25, 16TH STREET	
DESIGNATION	"A" 🛧 (SEE PLANS)
TION	29.63
PRESSURE	104 PSI
METER (EXISTING) 2" AT	STA. 12+25, 16th STREET
FLOW	1"
FLOW .	23.5 GPM
OLLER TYPE	RAINBIRD ESP-4
NS AVAILABLE	2
NS USED	2
AGENCY	CITY OF SAN DIEGO
UTILITIES DEPT.	619-533-4100

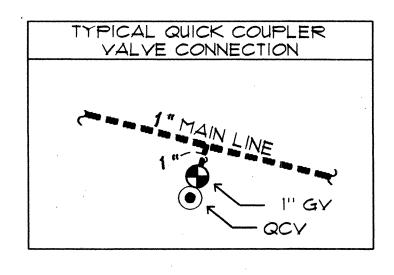


NOTES:

- AGREEMENT NO. 98-267-2.

0 10	)
I SCALE:	1
SCHEE.	*


	ED LANDSCAOL	DESIGNED BY TRS	DATE 4/20/99	
Estando	STEVE ESTRADA No. 1685 Exp. 4/36/00	DRAWN BY TRS	4/20/99	
Estrada Land Planning Utan Data Lindease Architecture Computer Integra	SIGNATURE	CHECKED BY		Metropolitan Transit Development Board
85 Horton Pleza, Suite 300 (msiling) 755 Broedway Circle, Suite 300 (shipping) San Diego, California, 92101	DATE DATE OF CALIFORNI	SM MTDB PRJ. ENG.	4/20/99	1255 Imperial Avenue, Suite 1000, San Diego, Ca. 92101-7

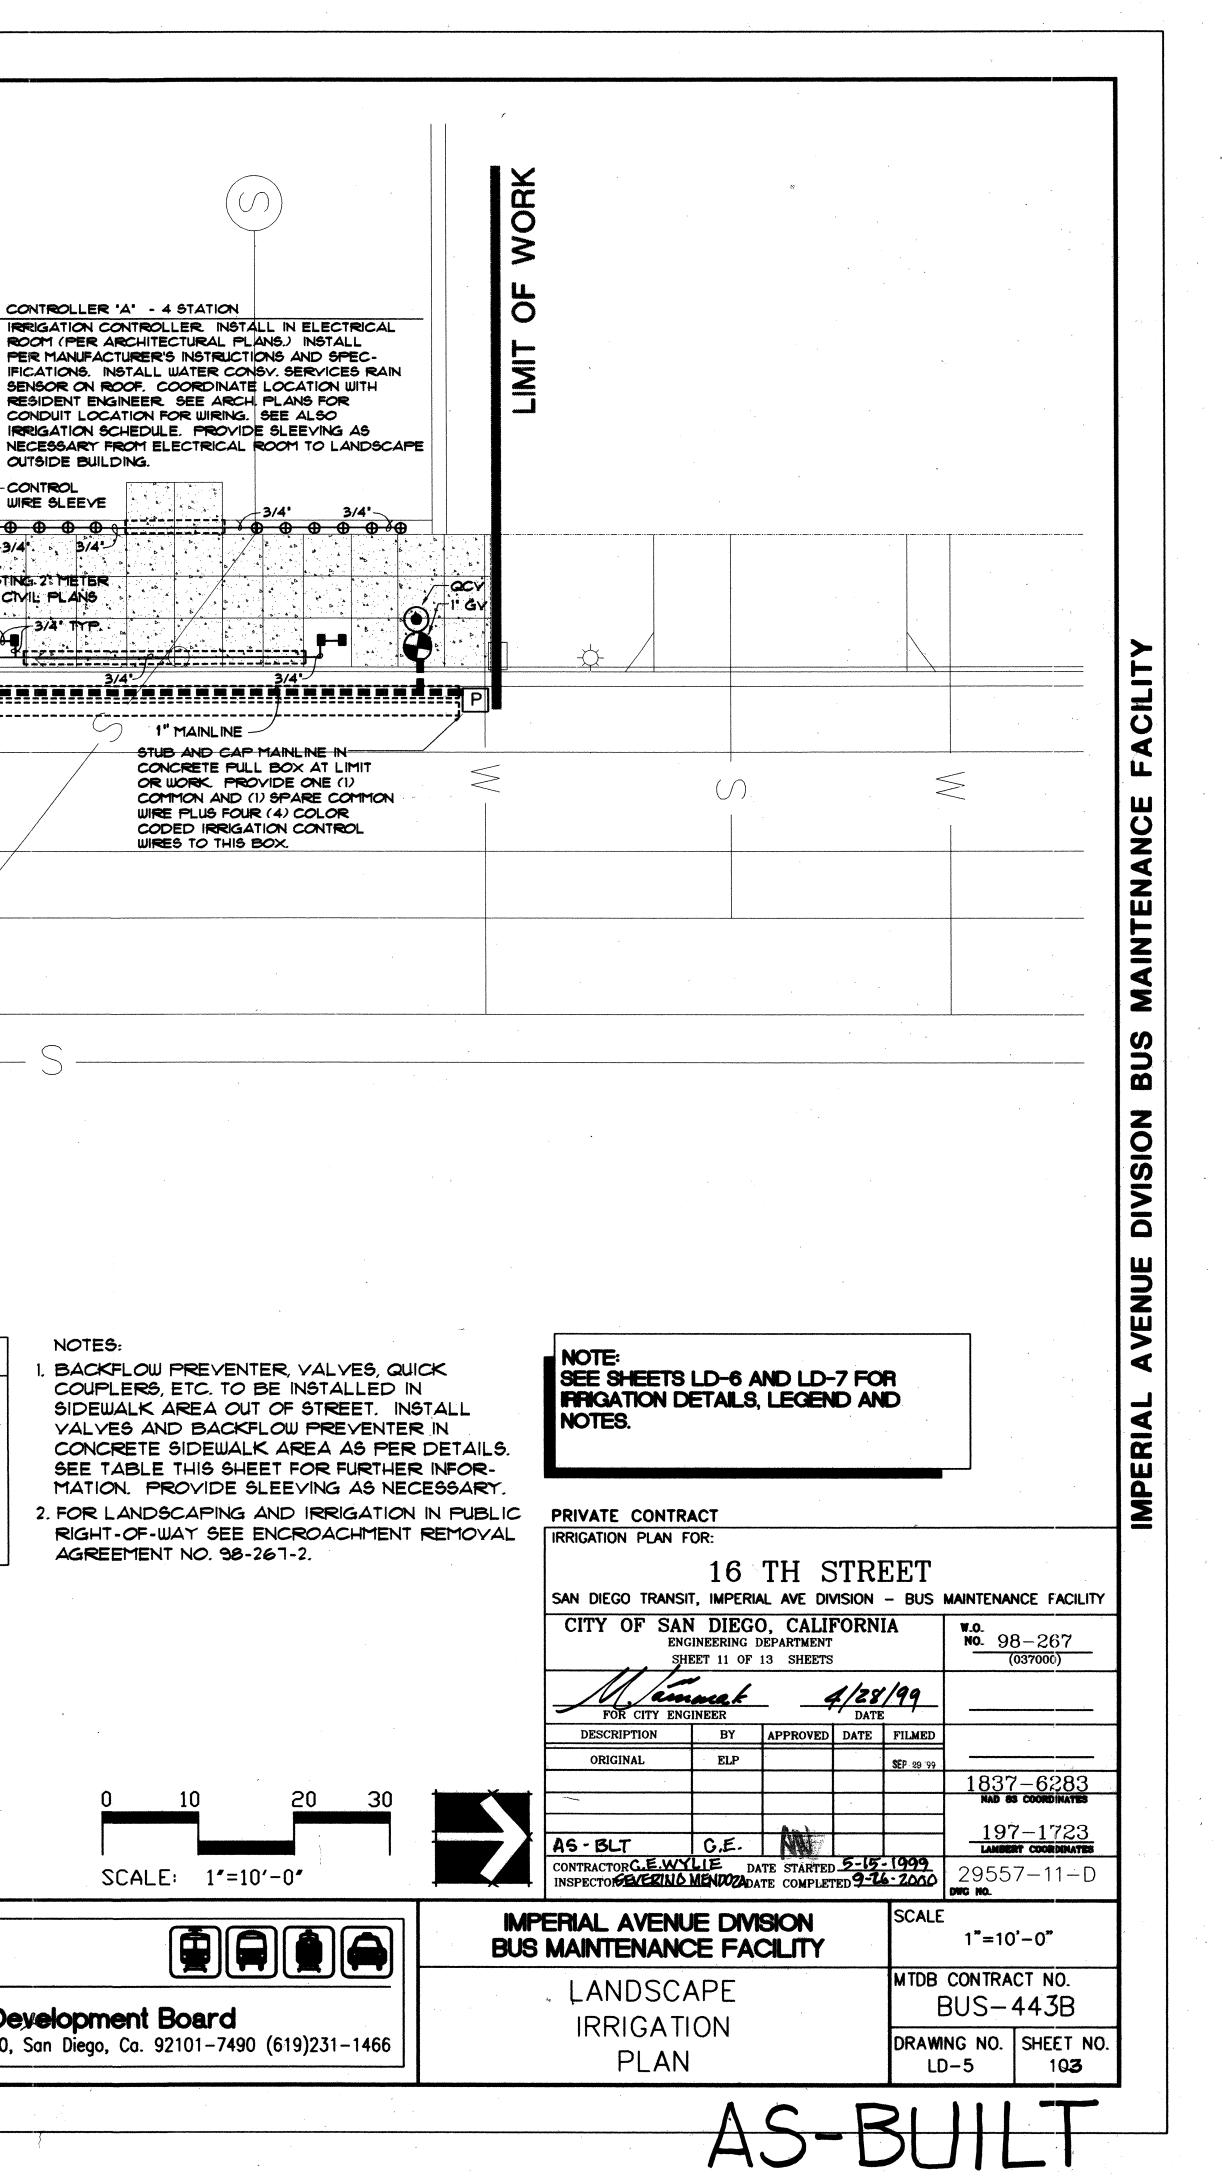

Att.A, AI 24, 09/15/22

A-61

•						
				~		
	•		ε,			
			• • •			
ه کې ورو د مې						
				an a		
			· · · · ·			
			· · ·		•	
	•		\$			
				tan an San	· · ·	
			· ·	1		
			<b>f</b>			i.i. A V
n an	t I		•			
			ň	and the second		
				10		
	•		<b>5</b>			
and and part of the						
			~ ^*	and a second		
66/02			•	•		
*				• • ¢	•	
060,0%G			<b>8</b> 			ч ••
3906/3390				• •		
IOLECTS/3			•			
FILE NAME: MAIN/PROJECTS/33906/33906						
1				and a second s	·	
88 R- 14						
JOB NUMBER 339-06			<b>6</b>	and the second se	EARTH	
BMUN BOL					IL. (078)	,
·	(	\	-			

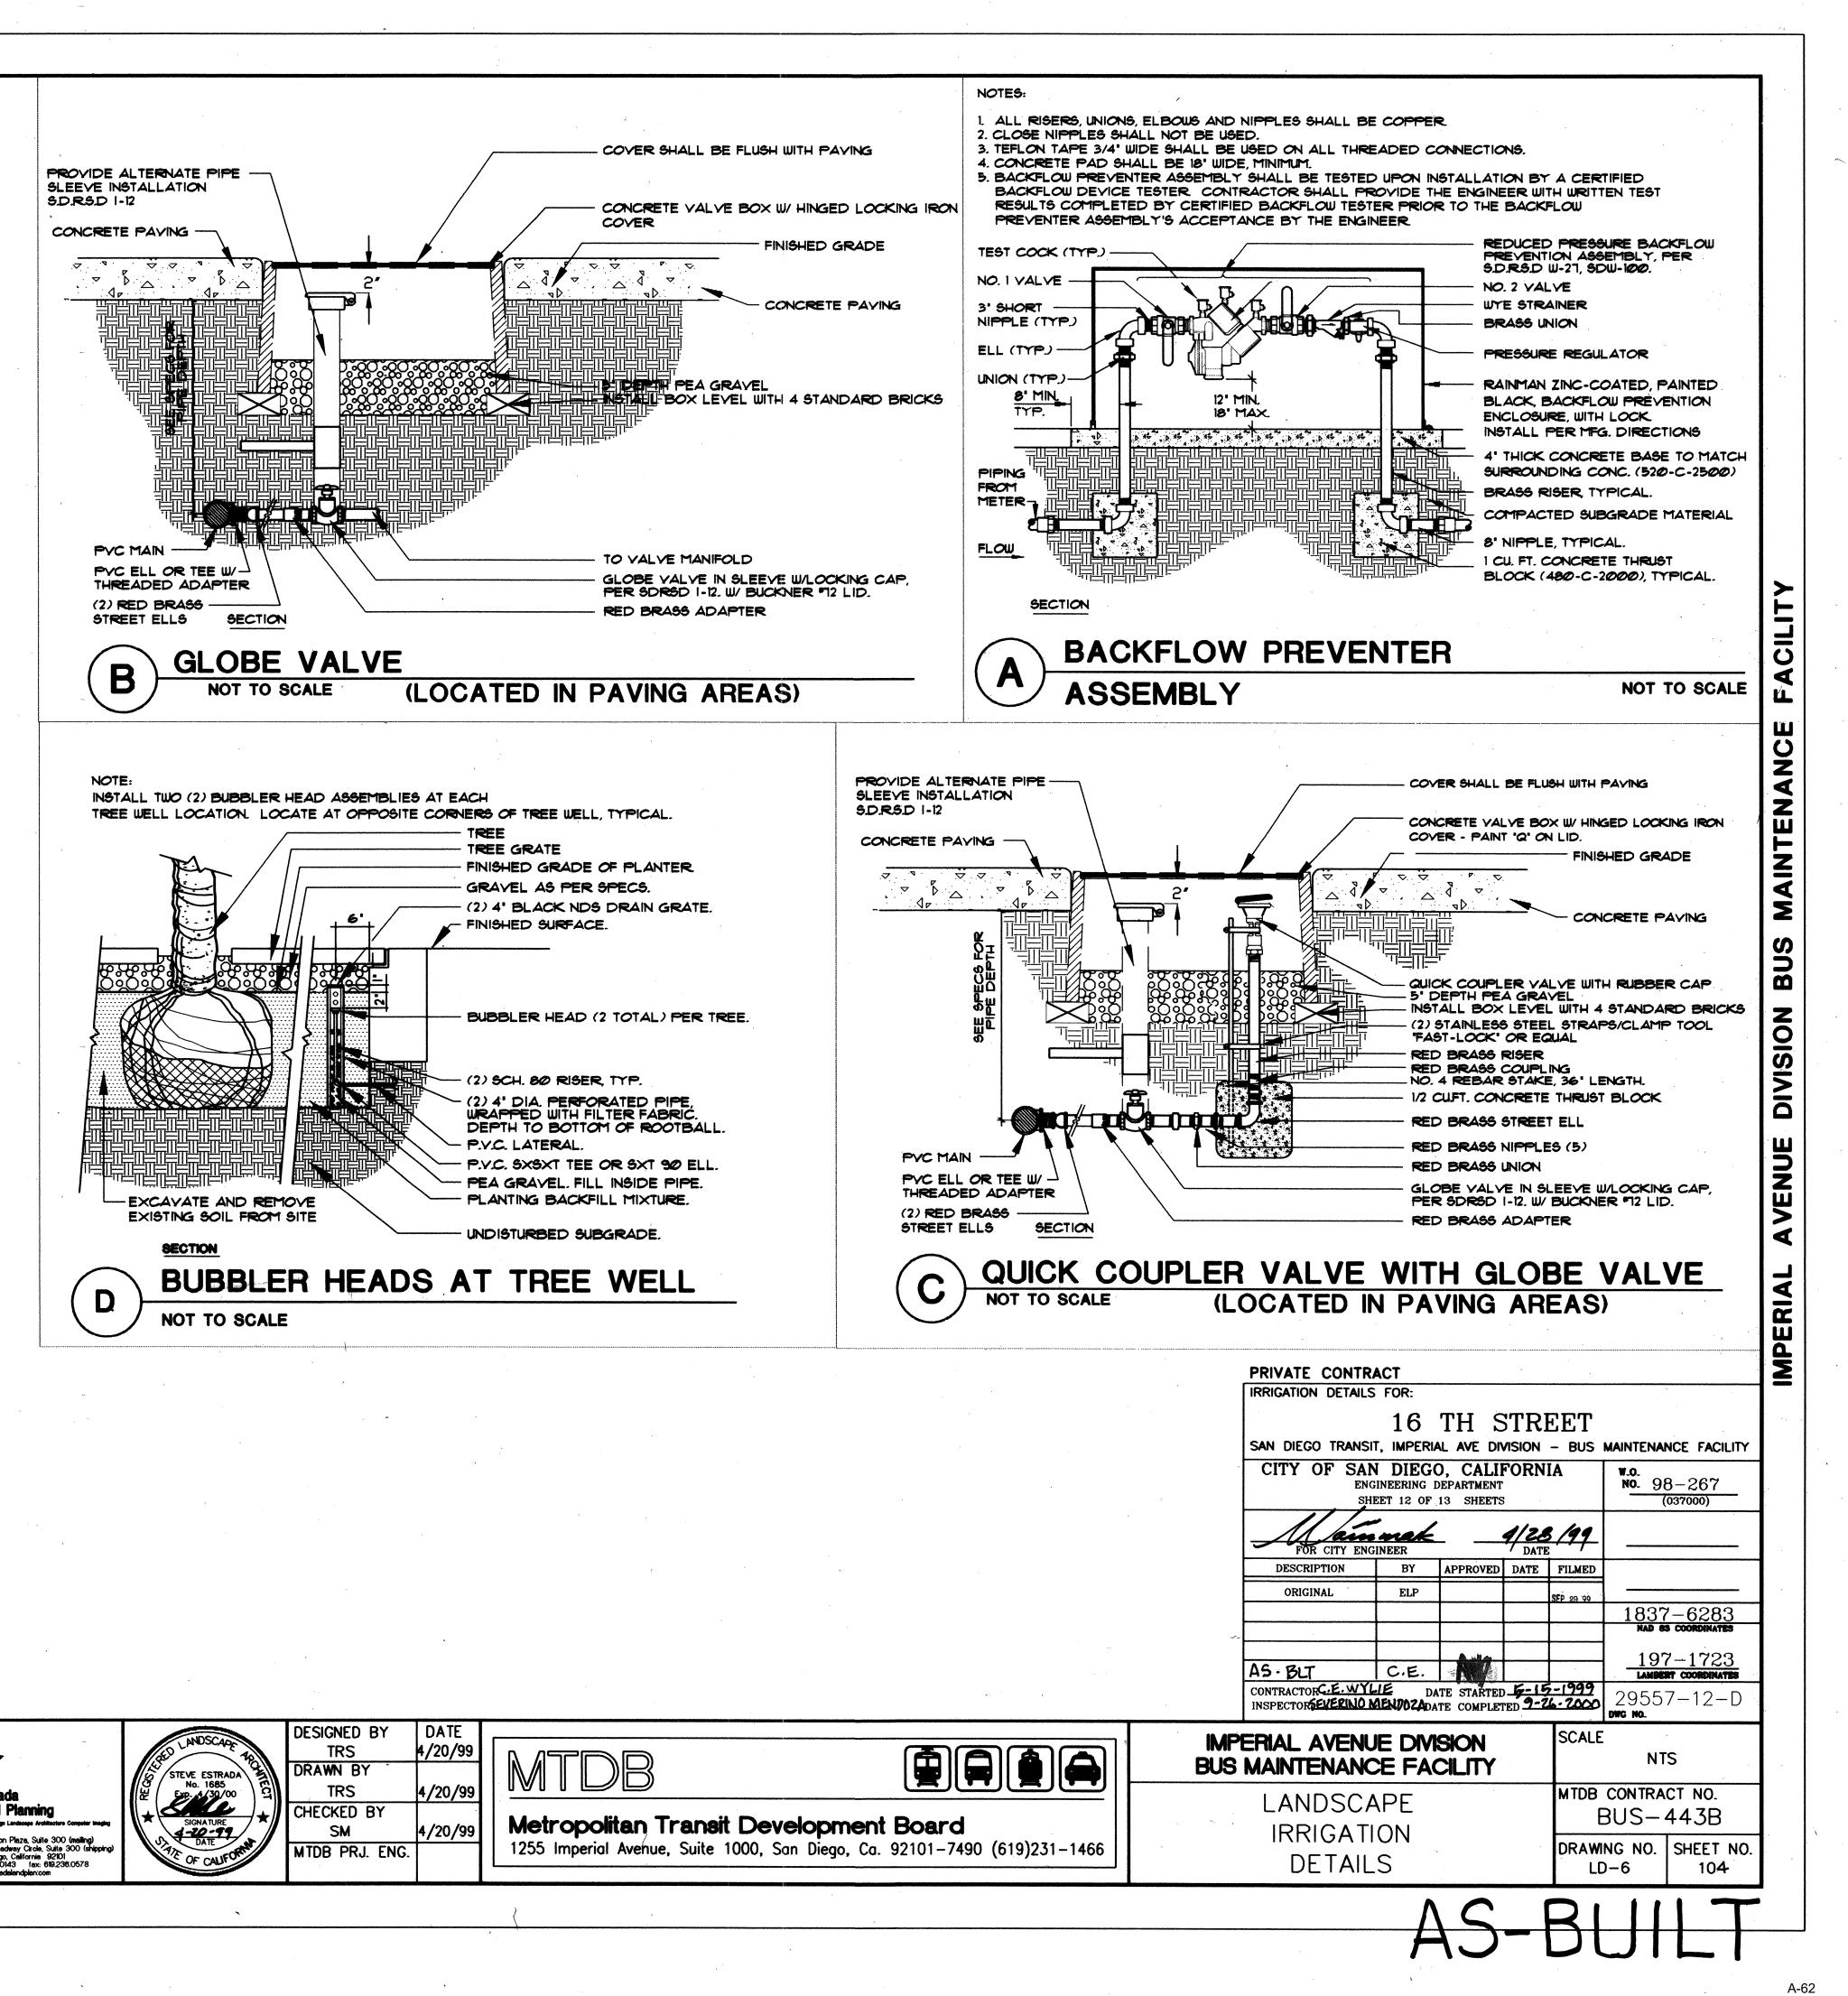

-Att.A, AI 24, 09/15/22------

			DESIGNED BY	DATE	
		ED LANDSCAPE TO		4/20/99	
		STEVE ESTRADA No. 1685 Em. A/30/00	DRAWN BY		
	Estrada	C No. 1685 Hu Exp. 4/30/00	TRS	4/20/99	
	Land Planning Uten Design Landscape Architecture Computer Integing		CHECKED BY	,	Mature aliter Treneit Development Deer
	85 Horton Plaza, Suite 300 (mailing)	4-20-99	SM	4/20/99	Metropolitan Transit Development Boar
	755 Broadway Circle, Suite 300 (shipping) San Diego, California 92101	THE OF CALIFORNI	MTDB PRJ. ENG.		1255 Imperial Avenue, Suite 1000, San Diego, Ca. 92101-
-STR/D/	619,236,0143 fax: 619,236,0578 elp@estradalandplan:com				

TMBOL	IRRIGATION COMPONENT DESCRIPTION	MFG.	MODEL/ PART NO.	REMARKS	DETAIL REF.
*	POINT OF CONNECTION TO WATER MAIN	-	-	AT METER LOCATION, VERIFY IN FIELD	9.D.R9.D W-1
M	2" WATER METER	(EXISTING)			9.D.R.9.D W-1, W-5, 4 9DW 11
8008	REDUCED PRESSURE BACKFLOW PREVENTER	FEBCO	825Y (1')	INSTALL PER CITY OF SAN DIEGO REQUIREMENTS	DETAIL A /LD-6
80008]	BACKFLOW PREVENTER ENCLOSURE	RAINMAN	RMBF- 30CR	PROVIDE AND INSTALL ZINC COATED BLACK-PAINTED ENCLOSURE WITH NO SHARP EDGES. VERIFY SIZE.	DETAIL A /LD-6
Ì	IRRIGATION CONTROLLER	RAINBIRD	ESP-4	WALL MOUNT IN EQUIPMENT ROOM. DIRECT WIRE W/ DISCONNECT SWITCH	9.D.R9.D 1-18
<b>.</b> ⊕	'RAIN GUARD' RAIN SENSOR IN VANDAL RESISTANT ENCLOSURE	WATER CONSY. SERVICES	WCS Rgvr	INSTALL RAIN SENSOR ON ROOF OF BUILDING. INSTALL PER MANU- FACTURER INSTRUCTIONS AND SPECIFICATIONS. INSTALL IN AREA FREE AND CLEAR OF OVERHEAD OBSTRUCTIONS. SEE ARCHITECTS PLANS FOR LOCATION OF CONDUIT FOR WIRE CONNECTION.	
P	PRESSURE REGULATOR	WILKINS	MODEL 500	1" SIZE. INSTALL IN BACKFLOW EN- CLOSURE AS PER DETAIL 'A', LD-6.	DETAIL
-	WYE STRAINER	WILKINS	50073BR	INSTALL ON BACKFLOW PREVENTER	DETAIL A /LD-6
•	GLOBE VALVE	WILKINS	215	INSTALL IN CONCRETE VALVE BOX SIZE PER PLAN.	DETAIL B /LD-6
▼	ELECTRIC REMOTE CONTROL VALVE	RAINBIRD	100-EFB	INSTALL IN CONCRETE VALVE BOX SIZE PER PLAN. INSTALL IN CON- CRETE PAVING. SEE DETAIL S.D.R.S.D. 1-14.	5D.R.51  -14
	PRESSURE COMPENSATING FULL-CIRCLE BUBBLERS	RAINBIRD	1402	.50 GPM. INSTALL TWO PER TREE	DETAIL D /LD-
Ð	MPR STREAM BUBBLERS 1806-SAM-PRS-5CST-B	RAINBIRD	1806-3AM PRS- 5CST-B	50 GPM. INSTALL AS PER PLAN WITH PCS-030 SCREEN.	SDRSD
۲	QUICK COUPLING VALVE	RAINBIRD		1' SIZE - ISOLATE FROM MAIN WITH GLOVE VALVE	DETAIL C /LD-
	IRRIGATION MAINLINE PIPE (PRESSURE)		5СН. 40 РУС	24" DEPTH. SIZE AS NOTED ON PLANS. SLEEVE WHEN UNDER PAYING.	9D.R91  -25
	IRRIGATION LATERAL LINE PIPE (NON-PRESSURE)		5СН. 40 РVС	15" DEPTH, 24" DEPTH UNDER DRIVEWAYS. SIZE AS NOTED ON PLANS. SLEEVE WHEN UNDER PAVING PER SLEEVING NOTE BELOW.	SD.RSI 1-25
	IRRIGATION SLEEVE		9CH. 40 РУС	MINIMUM 2X DIA OF PIPE BEING SLEEVED, I PIPE PER SLEEVE, SIZE AS NOTED.	
P	I IRRIGATION ELECTRICAL PULL BOX	•••		ALL SPLICES SHALL OCCUR IN FULL BOX OR CONTROL VALVE BOXES	S.D.R.S.I 1-15

### IOTE:

;

. / . IRRIGATION CONTROL WIRE SHALL BE INSTALLED IN 1" SCH. 40 PVC SLEEVE UNDER PAYING.

# IRRIGATION VALVE KEY

	- STATION ·
2 25.0-	- GALLONS PER MINUTE (GPM)

EARTH 💓

9675 BUSINESS PARK AVENUE SUITE 110, SAN DIEGO, CA. 92131 TEL: (959) 536-5610

ECH

1

•

# IRRIGATION NOTES

ALL IRRIGATION SHALL BE DONE IN ACCORDANCE WITH THE PROJECT SPECIFICATIONS, GENERAL PROVISIONS, SPECIAL PROVISIONS,

AND THE APPLICABLE PARTS OF SECTIONS 212 AND 308 OF

- THE 'STANDARD SPECIFICATIONS FOR PUBLIC WORKS CONSTRUCTION' (GREEN BOOK) 1997 EDITION, AND SUPPLEMENTAL AMENDMENTS, AND THE CITY OF SAN DIEGO 'STANDARD DRAWINGS,' (DRAWINGS 1-1 THROUGH 1-34,) AS WELL AS THE FOLLOWING:
- 1. CONTRACTOR SHALL INSTALL IRRIGATION SYSTEMS THAT ARE COMPLETE AND FUNCTIONING IN EVERY WAY.
- 2. PLANS ARE DIAGRAMMATIC AND APPROXIMATE. PRECISE LOCATION OF IRRIGATION LINES, APPURTENANCES, ETC. SHALL BE FIELD ADJUSTED TO MEET MINOR VARIATIONS IN THE PLANS. ALL IRRIGATION EQUIPMENT SHALL BE LOCATED AS INDICATED.
- 3. ALL MATERIALS AND EQUIPMENT USED IN THE IRRIGATION WORK SHALL BE NEW AND WITHOUT FLAWS OR DEFECTS AND OF QUALITY AND PERFORMANCE AS SPECIFIED.
- 4. PRIOR TO INSTALLATION OF ANY IRRIGATION WORK, THE CONTRACTOR SHALL SUBMIT, FOR APPROVAL BY THE CCDC, FIVE (5) COPIES MINIMUM, OF A LIST OF ALL MATERIALS AND EQUIPMENT PROPOSED TO BE INSTALLED. SHOULD THE CONTRACTOR PROPOSE TO USE MATERIALS OR EQUIPMENT OTHER THAN THOSE LISTED AS APPROVED, CONTRACTOR SHALL SUBMIT IN WRITING TO THE CITY A REQUEST TO DEVIATE FROM THE APPROVED LIST. SAMPLES OF THE MATERIALS OR EQUIPMENT SHALL ACCOMPANY THE REQUEST TO ASSIST THE EVALUATION OF THE PROPOSAL.
- 5. CONTRACTOR SHALL CHECK AND VERIFY THE WATER PRESSURE AT THE P.O.C. PRIOR TO BEGINNING OF WORK, AND SHALL NOTIFY THE RESIDENT ENGINEER OF ANY DISCREPANCIES WITH THE DESIGN PRESSURE.

- 6. CONTRACTOR SHALL CHECK AND VERIFY ALL SITE COND SERVICES PRIOR TO TRENCHING. VERIFY POINT OF CONN PRIOR TO BEGINNING OF WORK.
- CONTRACTOR SHALL SUPPLY 'AS-BUILT' DRAWINGS OF TH SYSTEM, INCLUSIVE OF ALL MAINS, VALVES, SOURCES OF E CONTROLLER CLOCK, CONTROL WIRES, SLEEVES, AND EM DIMENSIONING FROM TWO FIXED POINTS.
- 8. A REDUCED 'AS-BUILT' IRRIGATION PLAN, COLOR CODED VALVE STATIONS BEING SERVICED BY EACH CONTROLLE IN PLASTIC AND SHALL BE MOUNTED ON THE INSIDE OF T CONTROLLER FOR INFORMATION TO CITY MAINTENANCE P
- 9. CONTRACTOR SHALL REQUEST INSPECTIONS BY THE RESI LESS THAN FORTY-EIGHT (48) HOURS IN ADVANCE.
- 10. FLUSH ALL PIPE CLEAN OF DEBRIS PRIOR TO INSTALLAT 11. ALL IRRIGATION LINES UNDER PAVING SHALL BE SLEEV
- PIPE 2X DIA. OF PIPE BEING SLEEVED. (TYP)
- 12. WATER METER, BACKFLOW PREVENTER AND CONTROLLER WAY TO BE DETERMINED BY THE RESIDENT ENGINEER. C PRESSURE PRIOR TO CONSTRUCTION.
- 13. VERIFY LOCATION OF RAIN SENSOR ON ROOF WITH RESIDE INSTALLATION WITH APPROPRIATE TRADES.
- 14. SEE PROJECT SPECIFICATIONS FOR ADDITIONAL INFORM


		ANDSCAOL TROM STEVE ESTRADA No. 1685 Exp. 1-30/02	DESIGNED BY TRS DRAWN BY TRS	DATE 4/20/99 4/20/99	⁹⁹ MTDB	
ESTRADA	Estrada Land Planning Uten Deen Landscepe Architecture Computer Inselns 85 Horton Plaza, Suite 300 (mailing) 755 Broedway Circle, Suite 300 (shipping) San Diego, Californin 92101 619.236.0143. fax: 619.236.0578 episeetradelencipilor.com	★ Signature 1-20-99 Signature	CHECKED BY	4/20/99	Metropolitor Tropoit Developmen	

35

					· ·	- -		
	. <b>і</b> ,						•	
TIONS, UTILITIES, AND CTION LOCATION			•	· .				
ENTIRE IRRIGATION ECTRICAL POWER FOR TERS. LOCATE BY							÷.	
BY LOCATIONS AND SHALL BE LAMINATED E IRRIGATION RSONNEL.				•			•	
DENT ENGINEER NO		· · ·			、 、			
D with schedule 40								
LOCATIONS WITHIN THE RIGHT							х Х 	
NT ENGINEER AND COORDINA	NTÉ			· .			•	
TION.							· .	
					:			1
			:					
					· .	,		
	•				· ·			
							·	
			: . %		·		ч ж	
			•			i di		
			•					
		•	:					
· · · · · · · · · · · · · · · · · · ·							·	
				:	• •			
						•		
							<i>*</i> .	
· · · ·								
		PRIVATE CONTRA						
		IRRIGATION NOTES	FOR: 16	TH S	TREE	T		
20	ч.	SAN DIEGO TRANSIT	T, IMPERIAL	AVE DIVI	SION - E	US MAINTE		
		ENG	EET 13 OF 1	<b>PARTMENT</b>		NO	98-26	
			INEER			2 <b>9</b>		
		ORIGINAL	BY ELP	APPROVED		MED	27 00	
·	-					N/	37 - 62	NATES
		AS-BLT. CONTRACTOR G.E. WYL INSPECTOR SEVERING L	C.E. LE DAT MENDOLADAT	E STARTED- E COMPLETE	5-15-19 D9-26-20	LA	<b>97–17</b> N <b>HERT COOR</b> 557–13	NINATES
		ERIAL AVENU MAINTENANC			SC	ALE	NTS	
	* •	LANDSC	APE		M	DB CONT BUS	RACT NO	
d 490 (619)231–1466	IRF	RIGATION I AND NO		1D	DF	AWING NO	D. SHEE	T NO. 05

Att.A, AI 24, 09/15/22


A-63

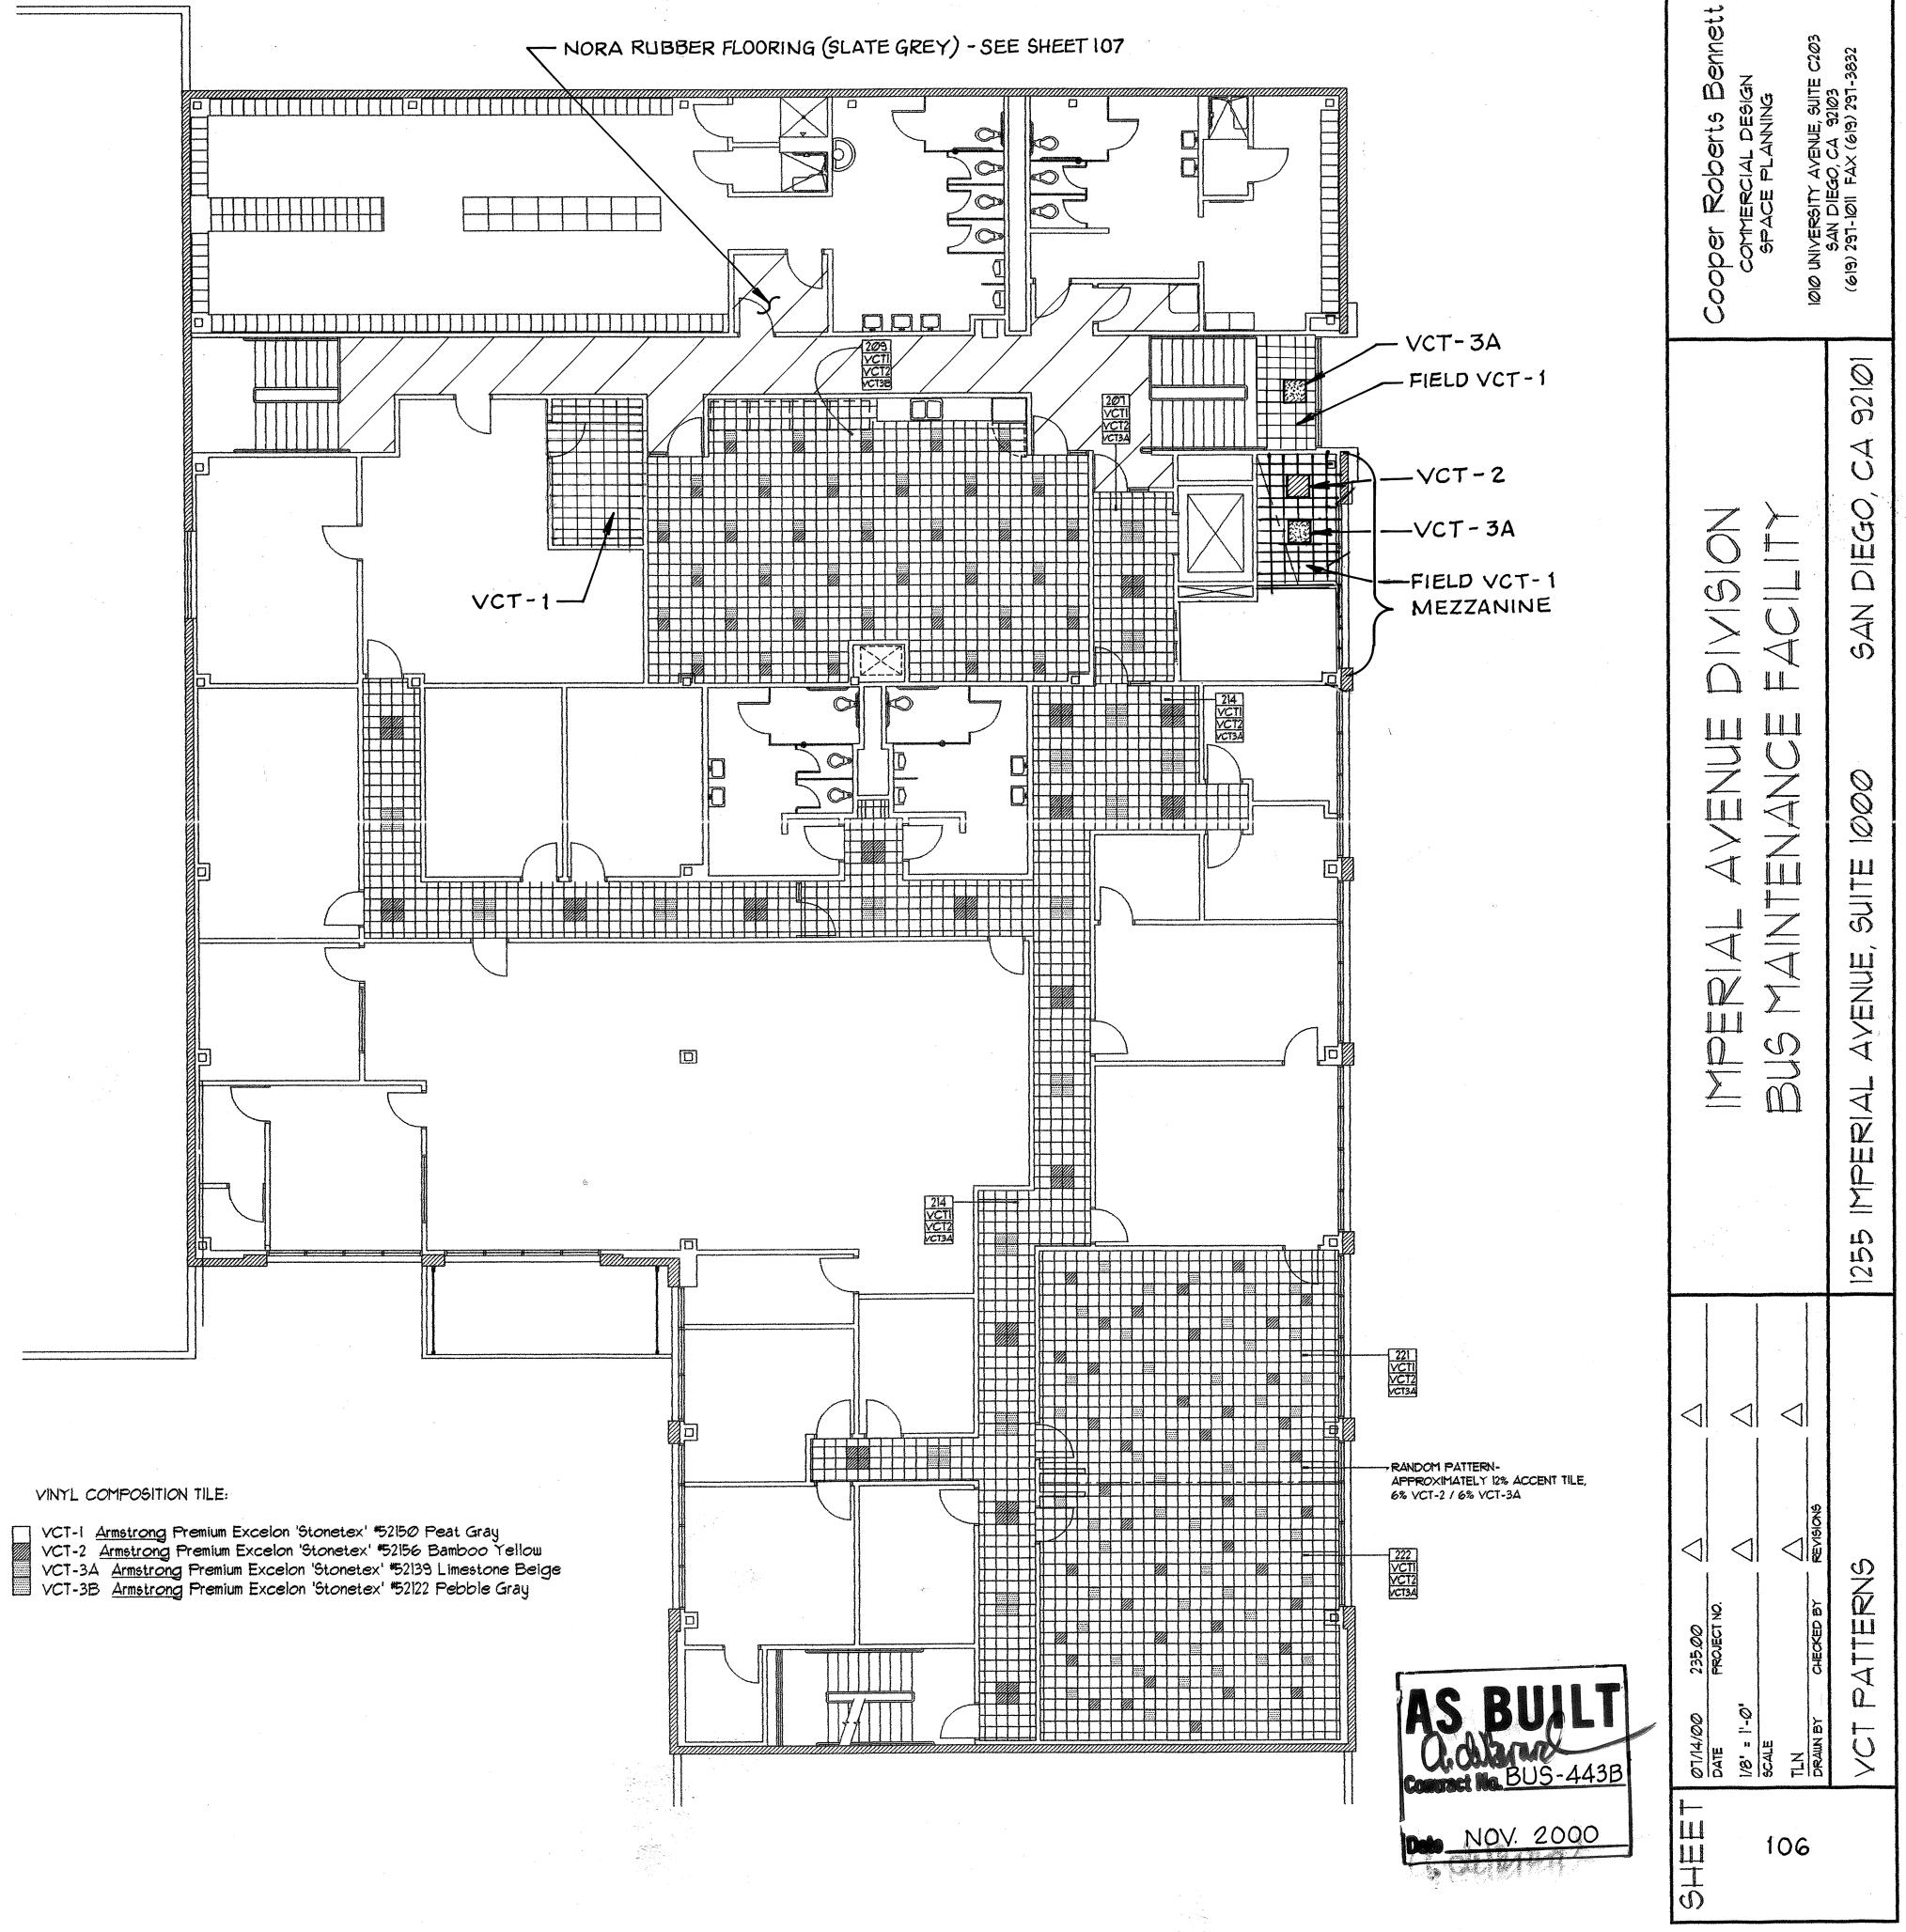

## VINYL COMPOSITION TILE:

A-64

Att.A, AI 24, 09/15/22

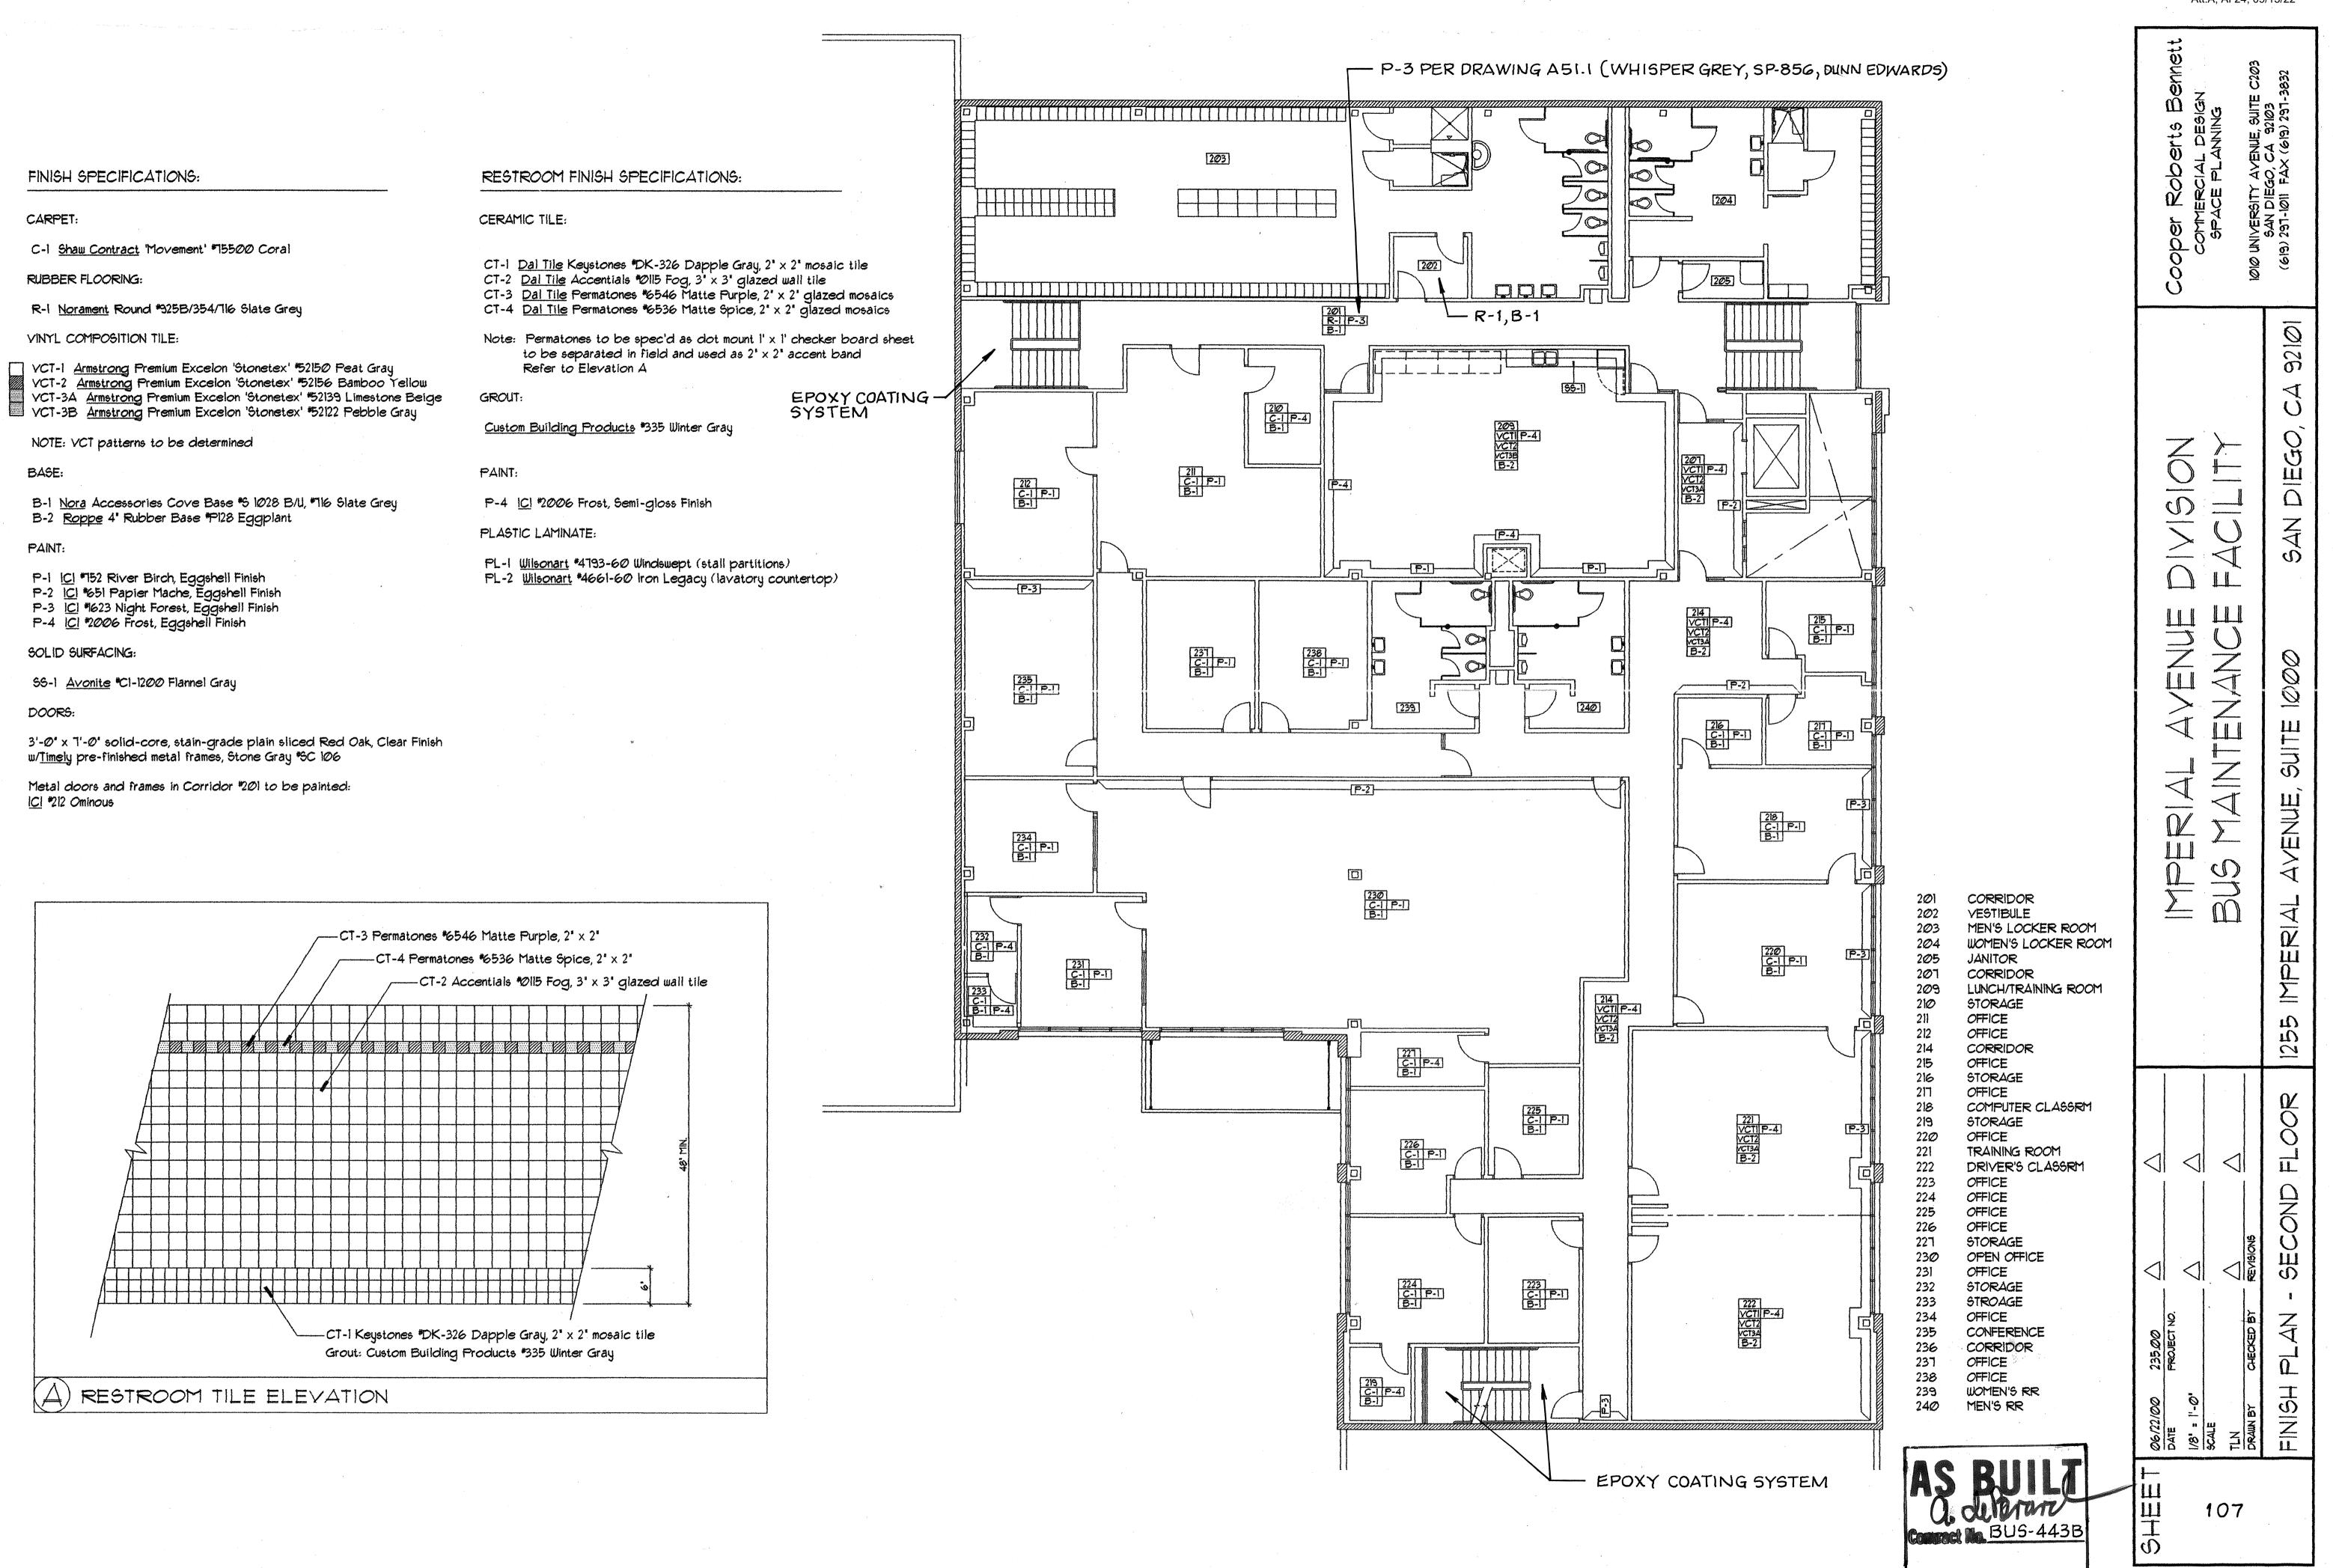

CT-I	Dal Tile	Keystones	*DK-326
CT-2	Dal Tile	Accentials	*0115 Fo
CT-3	Dal Tile	Permatone	is #6546
CT-A	Del Tile	Pormatone	***

Att.A, AI 24, 09/15/22

A-65

NOV. 2000

EXHIBIT B (Cost Breakdown)

e Proposal D	etail			Att	A, AI 2 <mark>4, 0</mark> 9/1	5/22
Division Report		Job Order:	Job Order: MTSJ	OC324-13		Metropolitan Transit System
ion: 2.0 oved 07/27/2022 01		Job Order Name:	Job Order Name: Replacement	IAD RAM HVA	C	
osal Value: \$378,29 oved Date: July 2		Location:	RAM Building 10 Diego, CA 92101	an		
ractor: ABC Gener	ol Inc					
ract Number: PWG		ruction Serv	vices			
ract Number: PWG	324.0-21	ruction Serv	vices Install Total	NPP Total	Demo Total	Division Total
ract Number: PWG ract Name: JOC B	324.0-21			NPP Total \$356,046.74	Demo Total \$0.00	
ract Number: PWG ract Name: JOC Bu Division	i324.0-21 uilding and Facilities Const Heating, Ventilating, And A		Install Total		20000000	\$356,046.74
Division	Heating, Ventilating, And A (HVAC)		Install Total \$0.00 \$20,848.80	\$356,046.74	\$0.00	Division Total \$356,046.74 \$22,247.32 \$378,294.06

**Price Proposal Detail** 

By Division Report Version: 2.0 Approved 07/27/2022 01:42:46 PM PST Proposal Value: \$378,294.06 Approved Date: July 27, 2022 Job Order: Job Order: MTSJOC324-13



Job Order Job Order Name: IAD RAM HVAC Name: Replacement

Location: RAM Building 100 16th Street San Diego, CA 92101

### Contractor: ABC General Inc. Contract Number: PWG324.0-21 Contract Name: JOC Building and Facilities Construction Services

23 Heating, Ventilating, And Air-Conditioning (HVAC)							\$356,046.74	
Record #	CSI Number	Description	Туре	Quanity	Unit Price	UOM	Factor	Line Total
1	Non-PrePriced Item	HVAC Demo/Install		1.00	\$356,046.74	EA	1.0000	\$356,046.74
			Demo:	0.00	\$0.00	EA	1.0000	\$0.00

### Includes Labor No Includes Equipment No Includes Materials No

							Total:	\$356,046.74
26 Electric	al				·			\$22,247.32
Record #	CSI Number	Description	Туре	Quanity	Unit Price	UOM	Factor	Line Total
2	260120910003	Lock Out/Tag Out Breaker Or Motor Starter	Installation	8.00	\$19.77	EA	0.9645	\$152.55
			Demo:	0.00	\$0.00	EA	0.9645	\$0.00

### Includes Labor Yes Includes Equipment Yes Includes Materials No

						Total:	\$152.55
3	260533132405 3/4" Flexible Liquid Tight Non- Metallic Conduit	Installation	40.00	\$4.03	LF	0.9645	\$155.48
		Demo:	40.00	\$1.15	LF	0.9645	\$44.37

### Includes Labor Yes Includes Equipment Yes Includes Materials Yes

Total:	\$199.85
. otan	\$100.00

Price Proposal Detail	lah Ordera			Att.A, AI 24-09/15/22			
By Division Report Version: 2.0		Job Order: MTSJOC324-13				Metropolitan Transit Syste	
Approved 07/27/2022 01:42:46 PM PST Proposal Value: \$378,294.06	Job Order Name:	Job Order Name: IAD RAM HVAC Replacement					
Approved Date: July 27, 2022	Location:		RAM Building 100 16th Street San Diego, CA 92101				
Contractor: ABC General Inc. Contract Number: PWG324.0-21 Contract Name: JOC Building and Facilities Cons	struction Ser	vices					
4 260533132421 3/4" Liquid Tight Non-Metallic 90 Degree Angle Connector	Installation	16.00	\$15.66	EA	0.9645	\$241.67	
	Demo:	16.00	\$3.46	EA	0.9645	\$53.39	
Includes Labor Yes Includes Equipment Yes Includes Materials Yes							
					Total:	\$295.06	
5 260923000091 60 Amperes, 3 Pole, NEMA 4 Enclosure, Electrically Held, Combination Lighting Contactor With Fused Disconnect Switch	Installation	8.00	\$2,457.83	EA	0.9645	\$18,964.62	
	Demo:	8.00	\$138.97	EA	0.9645	\$1,072.29	
ncludes Labor Yes Includes Equipment Yes Includes Materials Yes							
					Total:	\$20,036.91	
6 262813000103 60 Amp, 600 Volt AC, 200 kAmp I.R., Class J Bolted Fuse	Installation	24.00	\$57.65	EA	0.9645	\$1,334.48	
	Demo:	24.00	\$9.87	EA	0.9645	\$228.47	
ncludes Labor Yes Includes Equipment Yes Includes Materials Yes							
					Total:	\$1,562.95	
	Proposal Total:						
Div The Percentage of Non Pre-Priced on this Proposal:							

Comfort Mechanical Inc.

Air Conditioning & Heating – Service & Maintenance 10740 Kenney Street, Suite 405, Santee, CA 92071 619-449-3886 License # 695913

July 21, 2022

ABC General

Attn: Noah Cappadocia

### Re: MTS, IAD RAM

We appreciate the opportunity to provide you with our proposal for the above-referenced project. The following letter shall serve to clarify our exact scope of work.

## HVAC CLARIFICATIONS

- Disconnect and prepare 6 package units and 3 HV heaters for removal.
- Provide 6 Carrier package units and 3 Weather-Rite HV heaters per SOW.
- Recover and recycle all existing refrigerant per EPA requirements.
- Dispose of removed package units and HV heaters.
- Provide and install new stainless gas flex lines.
- Connect to existing condensate drain lines.
- Provide and install economizers on new package units.
- Provide ductwork transitions and flex connectors for new HV heaters to existing ductwork.
- Provide 3 new sheet-metal caps for existing HV heater platforms.

## WARRANTY:

Parts will be warranted per manufacturer's limited warranty. Comfort Mechanical will provide a 1-year labor warranty. Warranty to commence upon start up date.

## **EXCLUSIONS**

The following items are not included in our proposal and should not be considered as part of our base scope of work:

• Modifications to the existing systems other than what is specifically identified above.

- Condition or capacity of existing mechanical and plumbing systems.
- Patching or painting or repair of walls, floors or ceilings.
- Roof penetrations and patching.
- Temporary services.
- After hours and overtime work. (Our proposal includes working during the normal business hours of 7:00am 3:30pm / M F).
- Warranty or repair of existing equipment, piping and plumbing systems.
- Unforeseeable conditions. (These include additional scope items that could not in any way have been identified during the time of submitting our proposal).
- Title 24 calculations and certified forms.
- Permits and fees.

### NOTES

• Pricing valid for 30 days.

### Terms:

All service, time and material, special construction jobs 30 days & under will be net 30 days from completion. Late fees will be charged on any invoices more than 30 days past due. Late fees will be charged at 1.5% per month. Projects delayed any unreasonable length of time beyond the normal schedule after the start of the project, but not due to any long lead items will be subject to late fees.

## PRICING

IAD RAM.....\$308,177.00

Provide 2 crane lifts, 1 for removal and placement of new package units and 1 for removal and placement of new HV heaters......\$14,503.00


- Weather-Rite HV heater current lead time is 22-24 weeks from order date.
- Any and all control issues found during start up will have to be invoiced on a time and material basis.

Should you have any questions or need any further clarification please feel free to call.

Sincerely,

Sean Caviness Comfort Mechanical, Inc.

# EXHIBIT C (Subcontractor Listing)

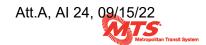

# Subcontractor Report

Date: 8/25/2022

Job Order Contracting

Contract #:	PWG324.0-21
Job Order #:	MTSJOC324-13
Job Order Title:	IAD RAM HVAC Replacement
Location:	RAM Building
Contractor:	ABC General Inc.
Subcontractors:	Comfort Mechanical
	the doctor of electricity

Subcontractor Name	License Number	Describe Nature of Work (Trade)	Certifications	Subcontractor Total	%
Comfort Mechanical 10740 Kenney St, #404 Santee, CA 92071	695913	HVAC		\$288,177.00	76.18%
the doctor of electricity 41815 Hawthorne Street, Murrieta, CA 92562	517763	Electrician		\$9,800.00	2.59%