

MTS REQUIREMENTS FOR EXCAVATION WITHIN RAILROAD RIGHT-OF-WAY

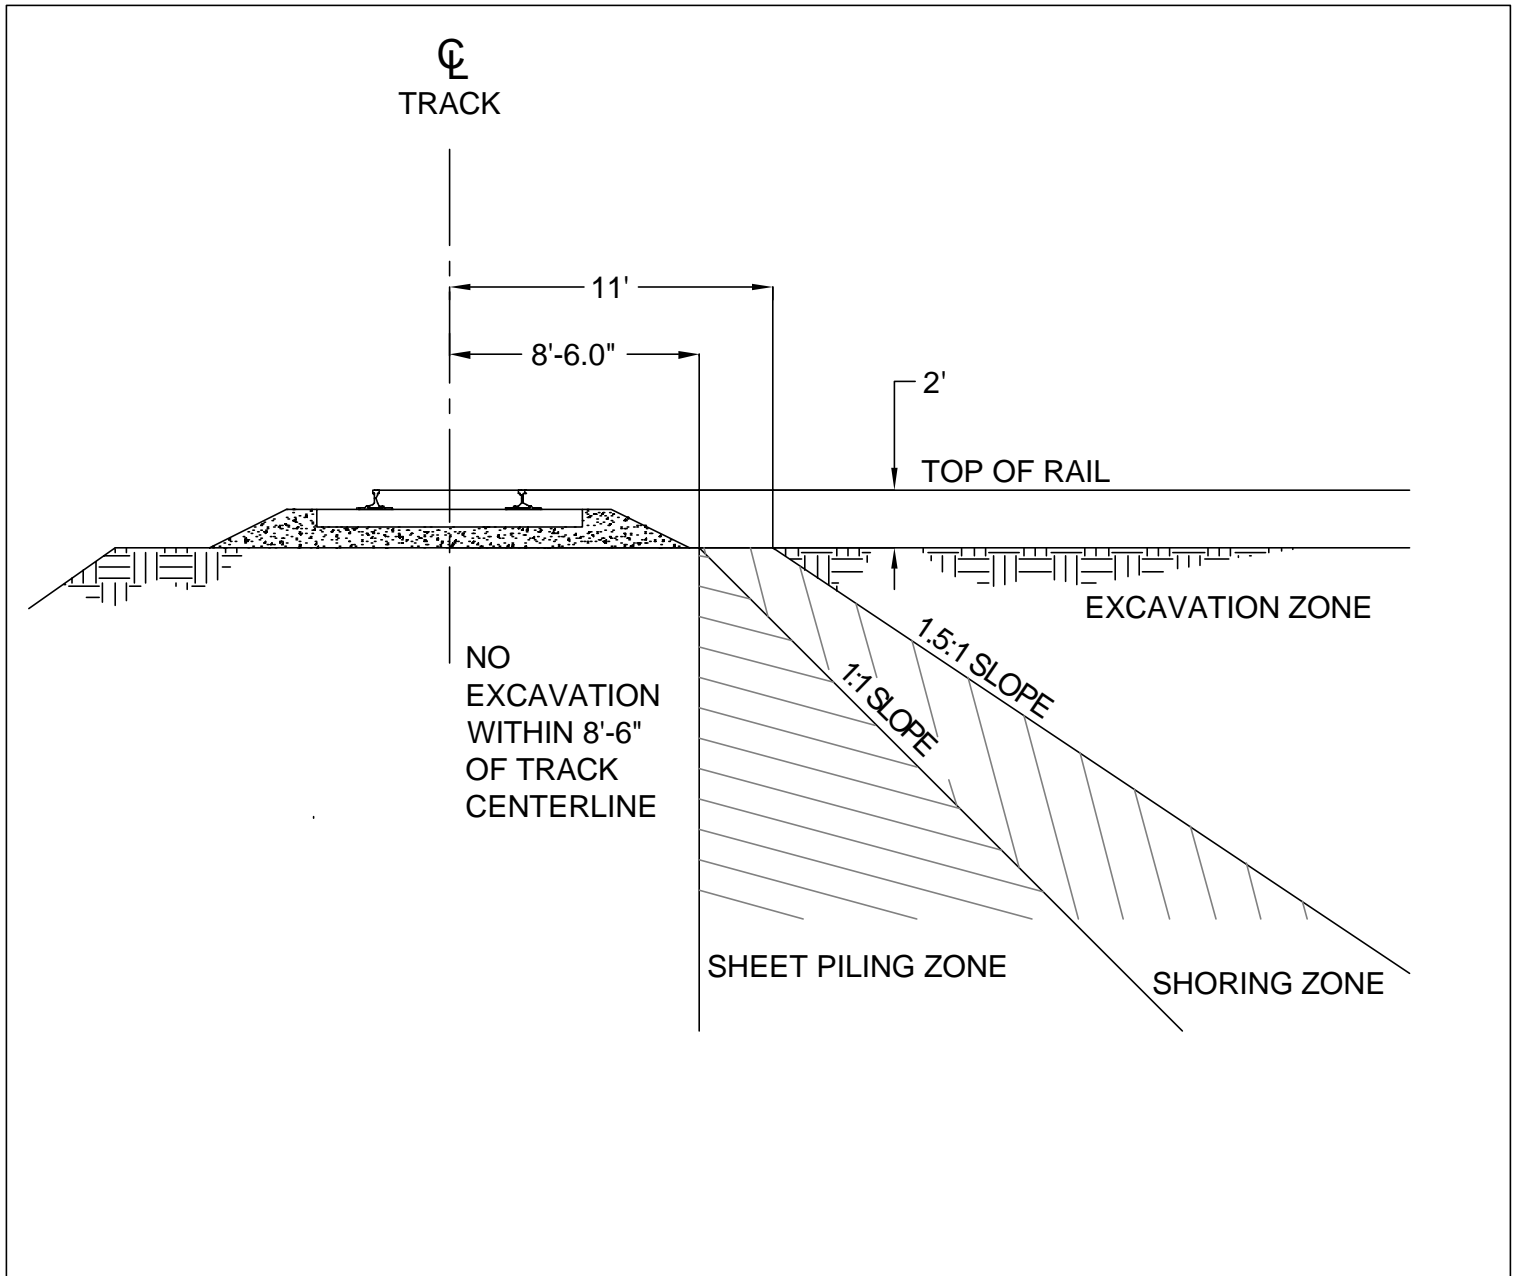


EXHIBIT B
NOT TO SCALE